
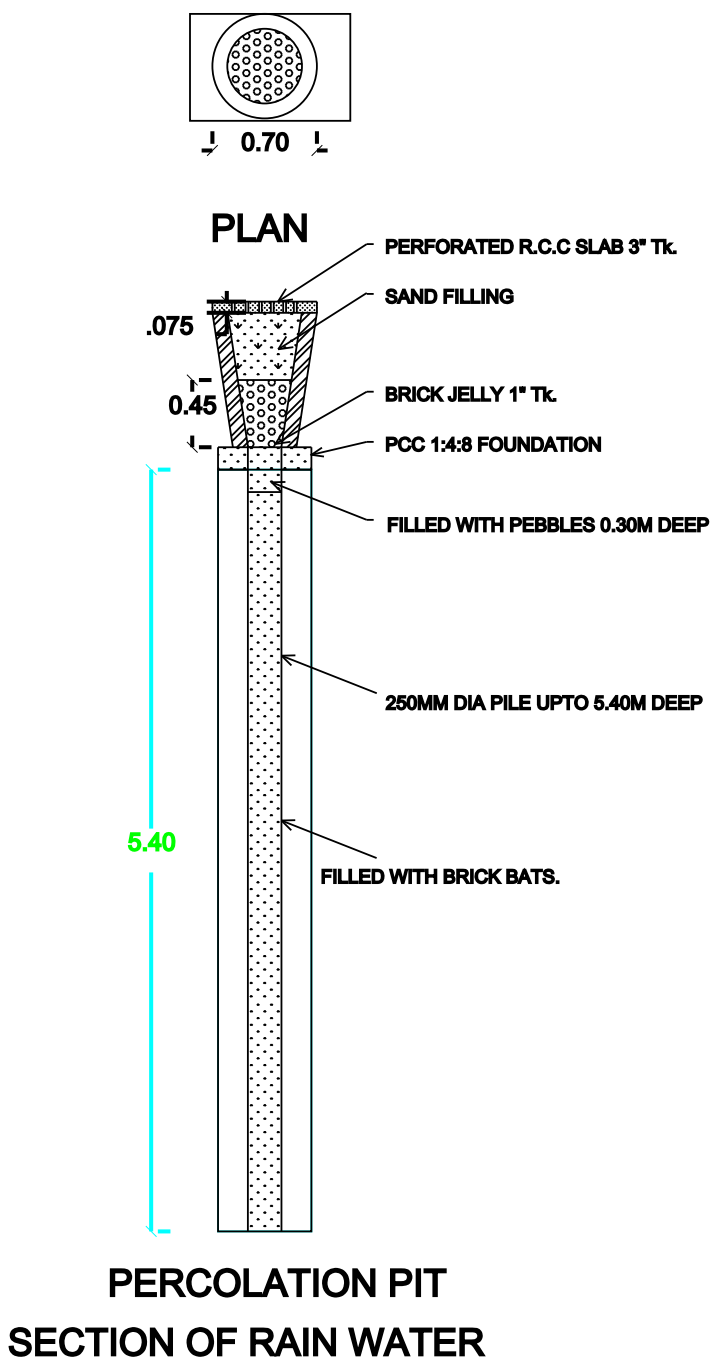
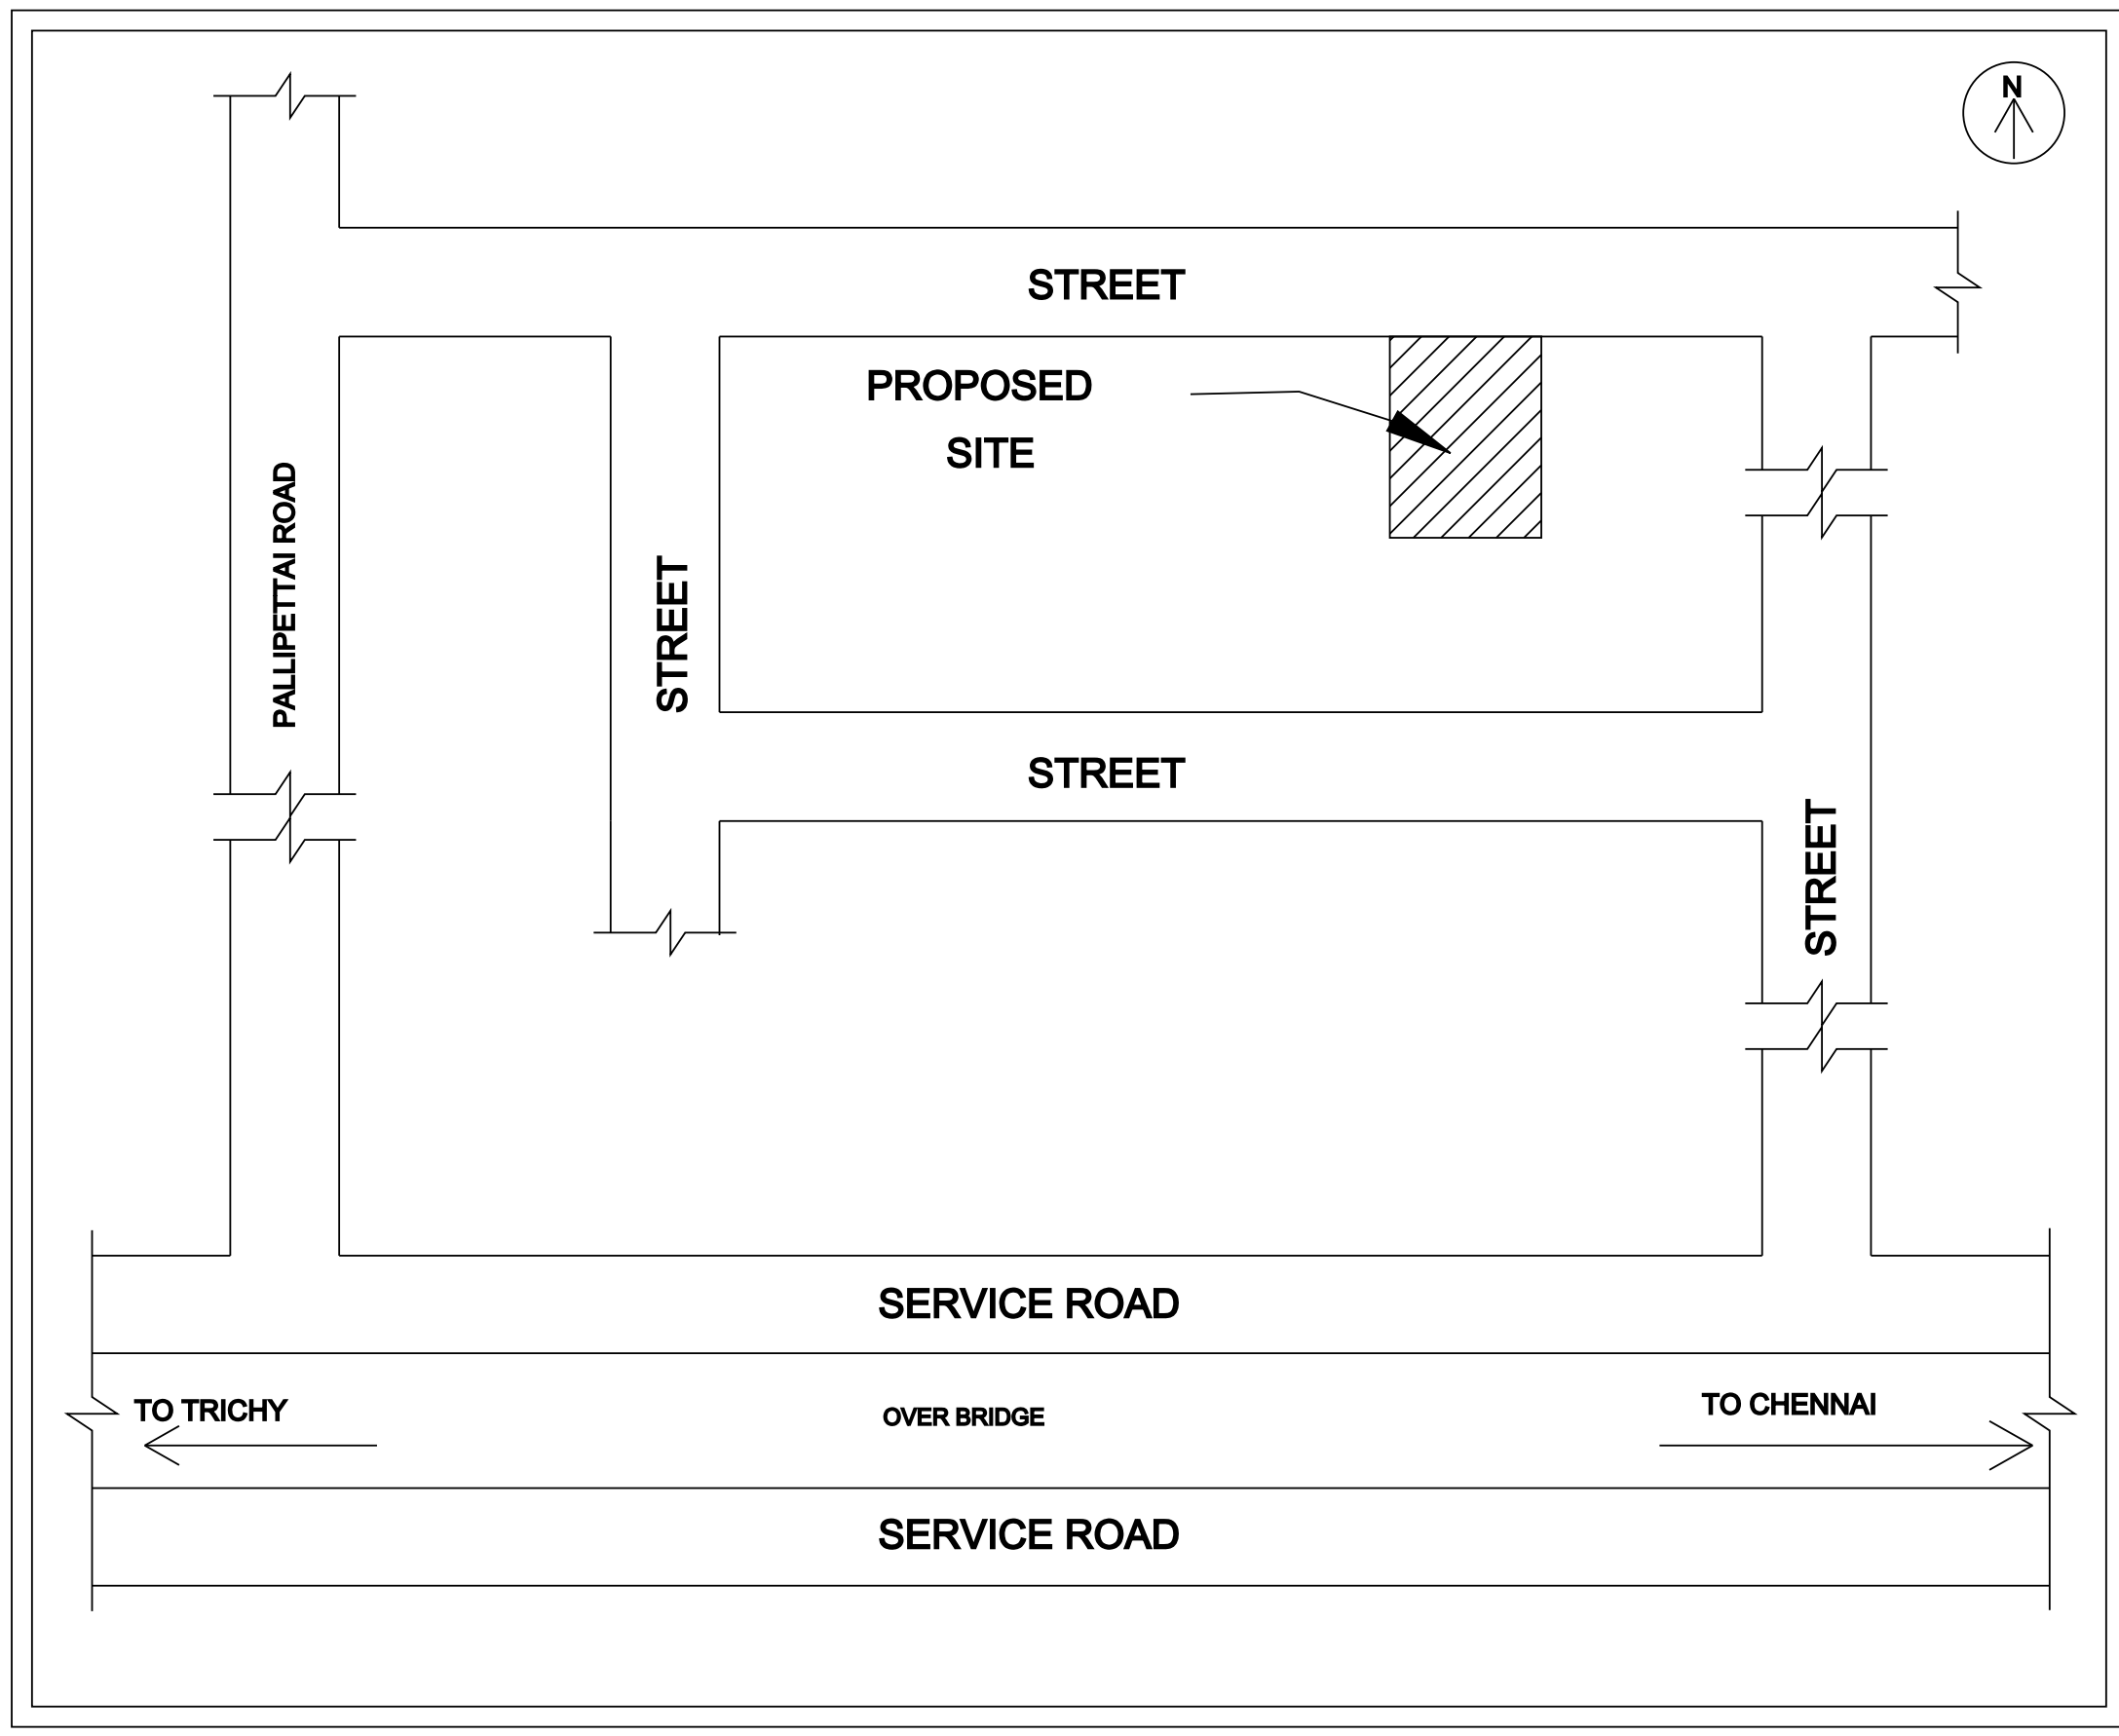
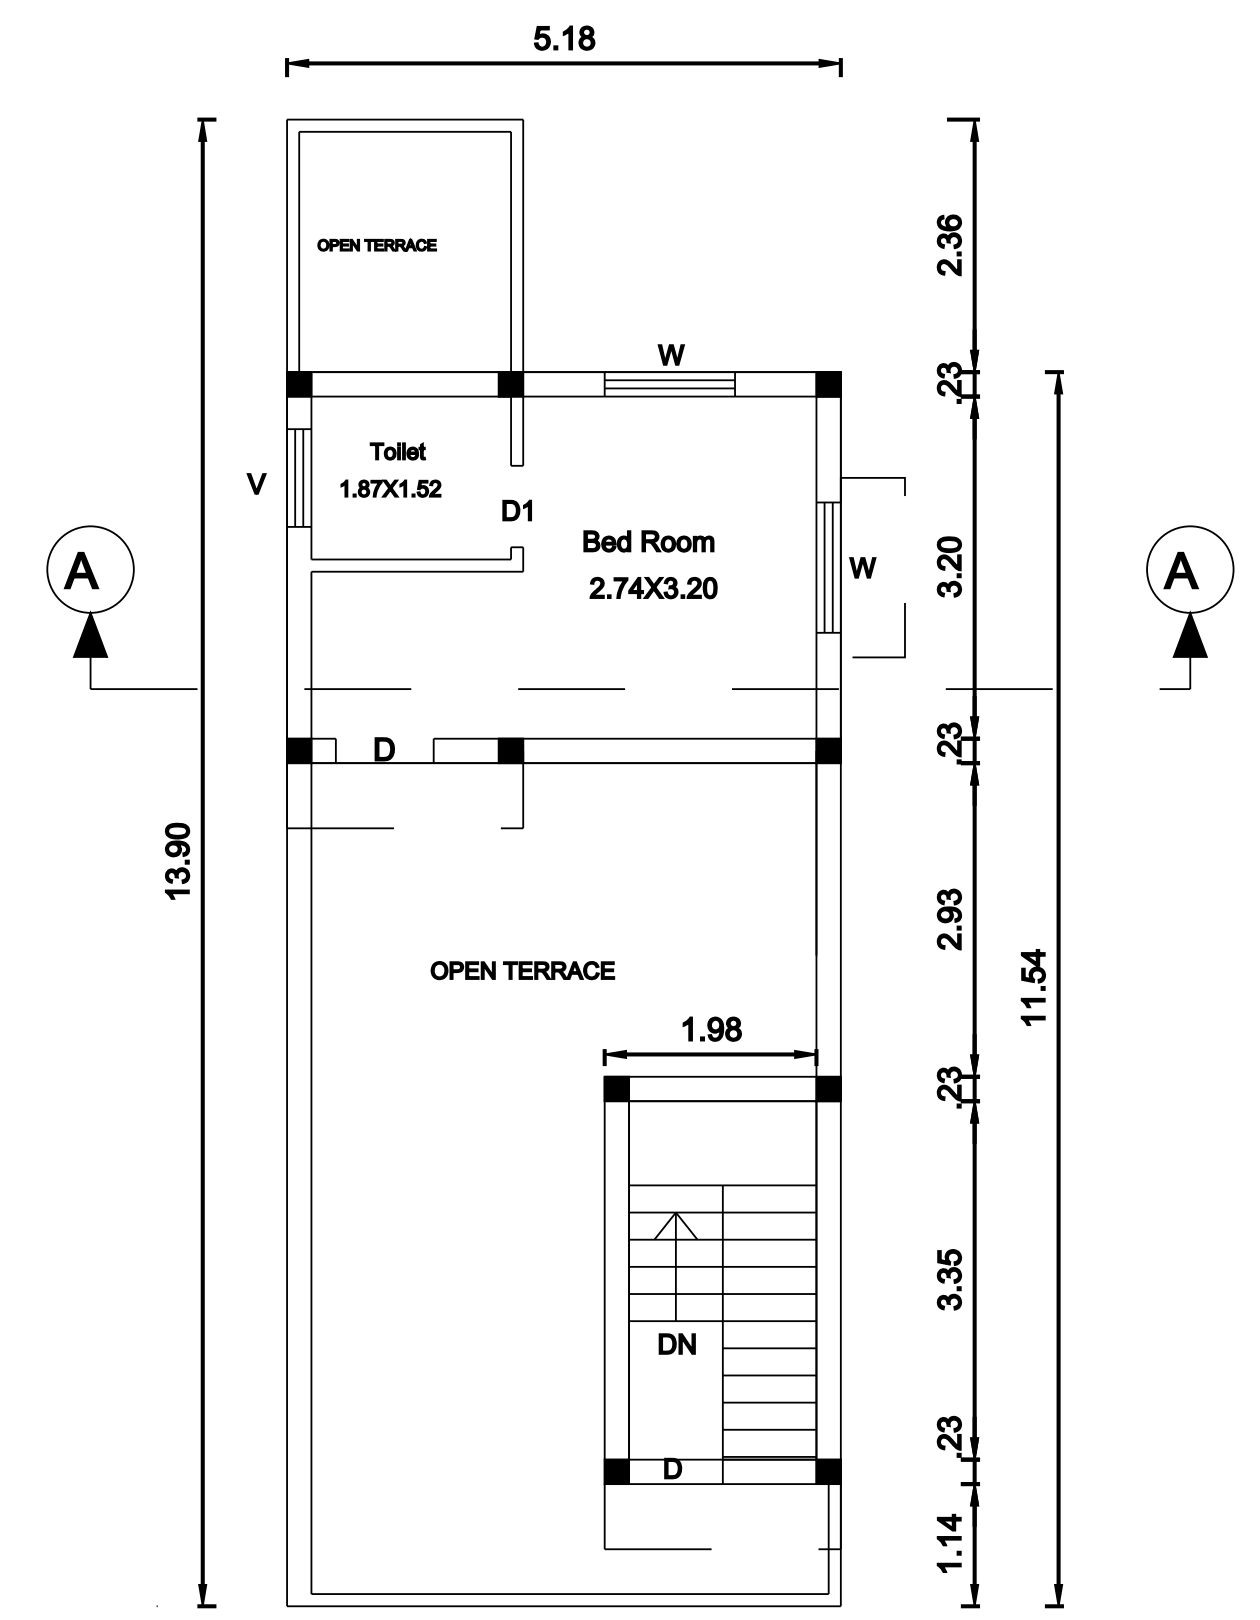
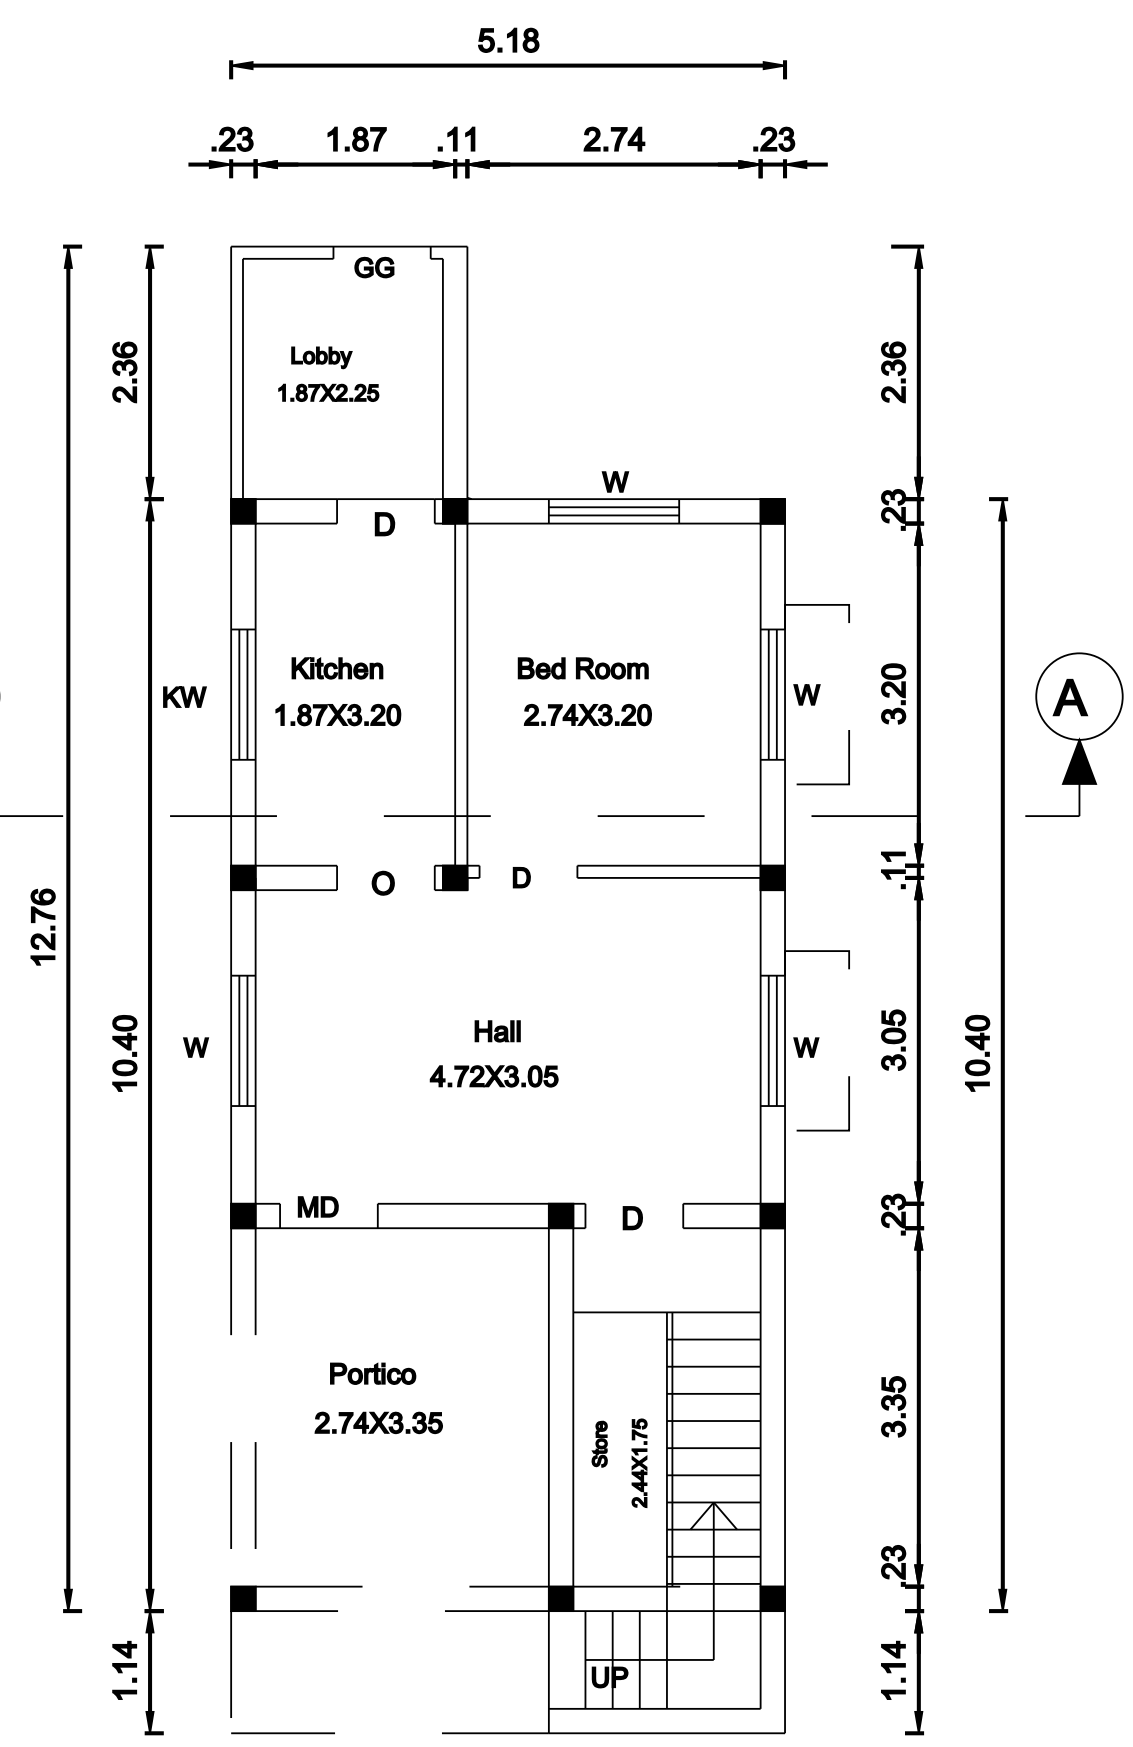
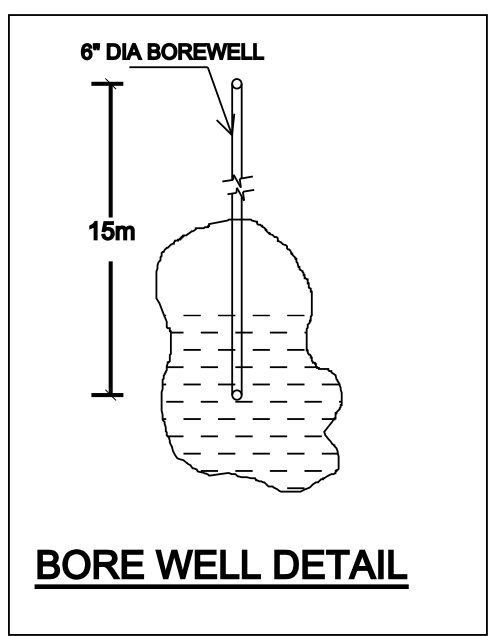
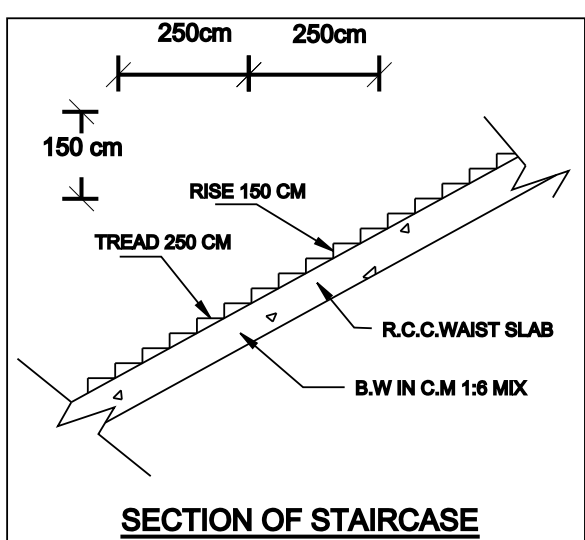
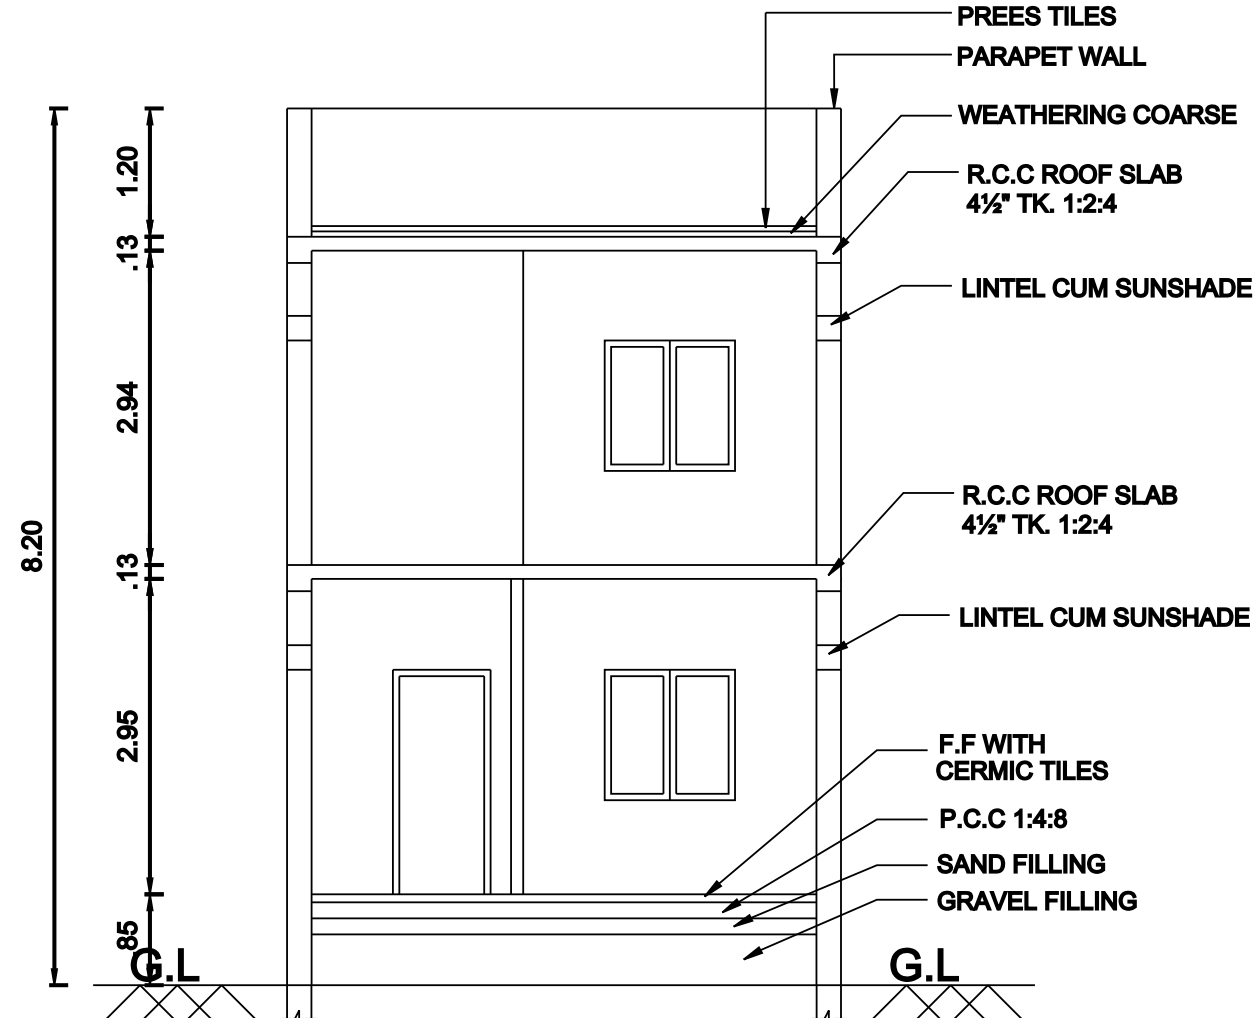
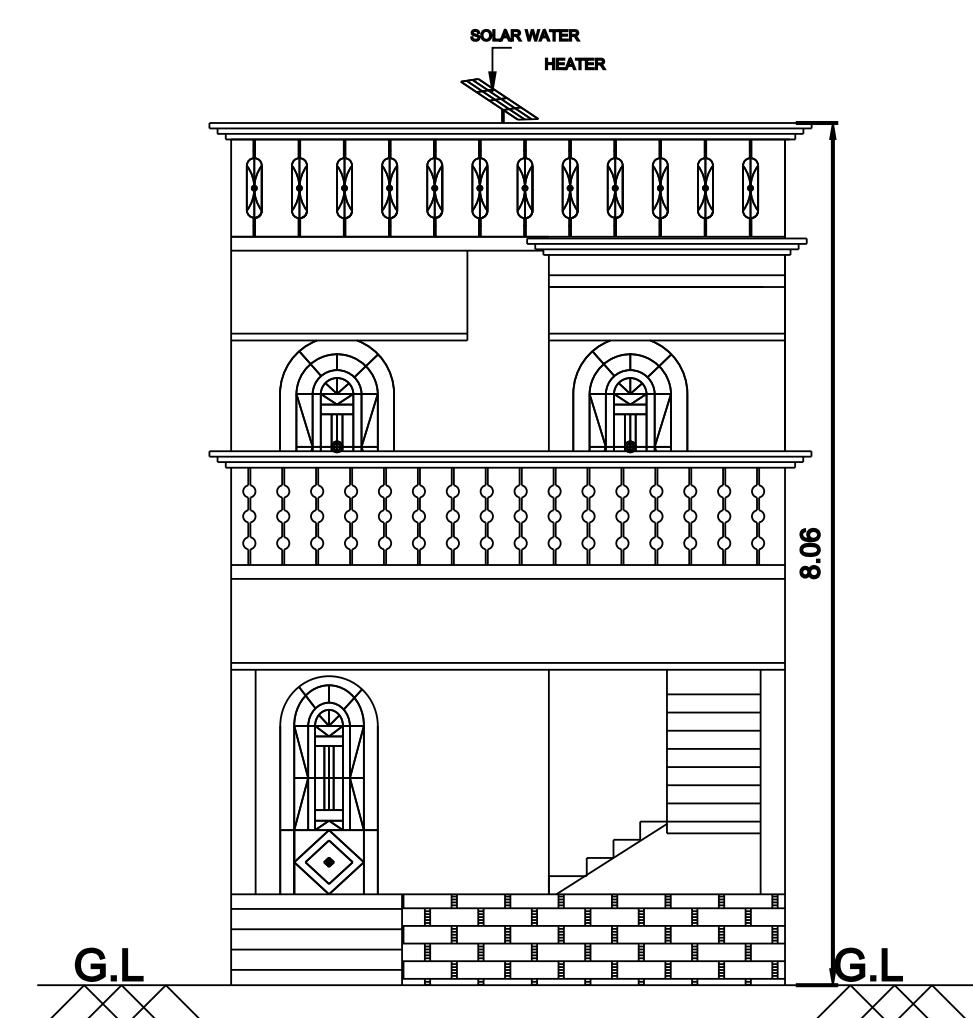
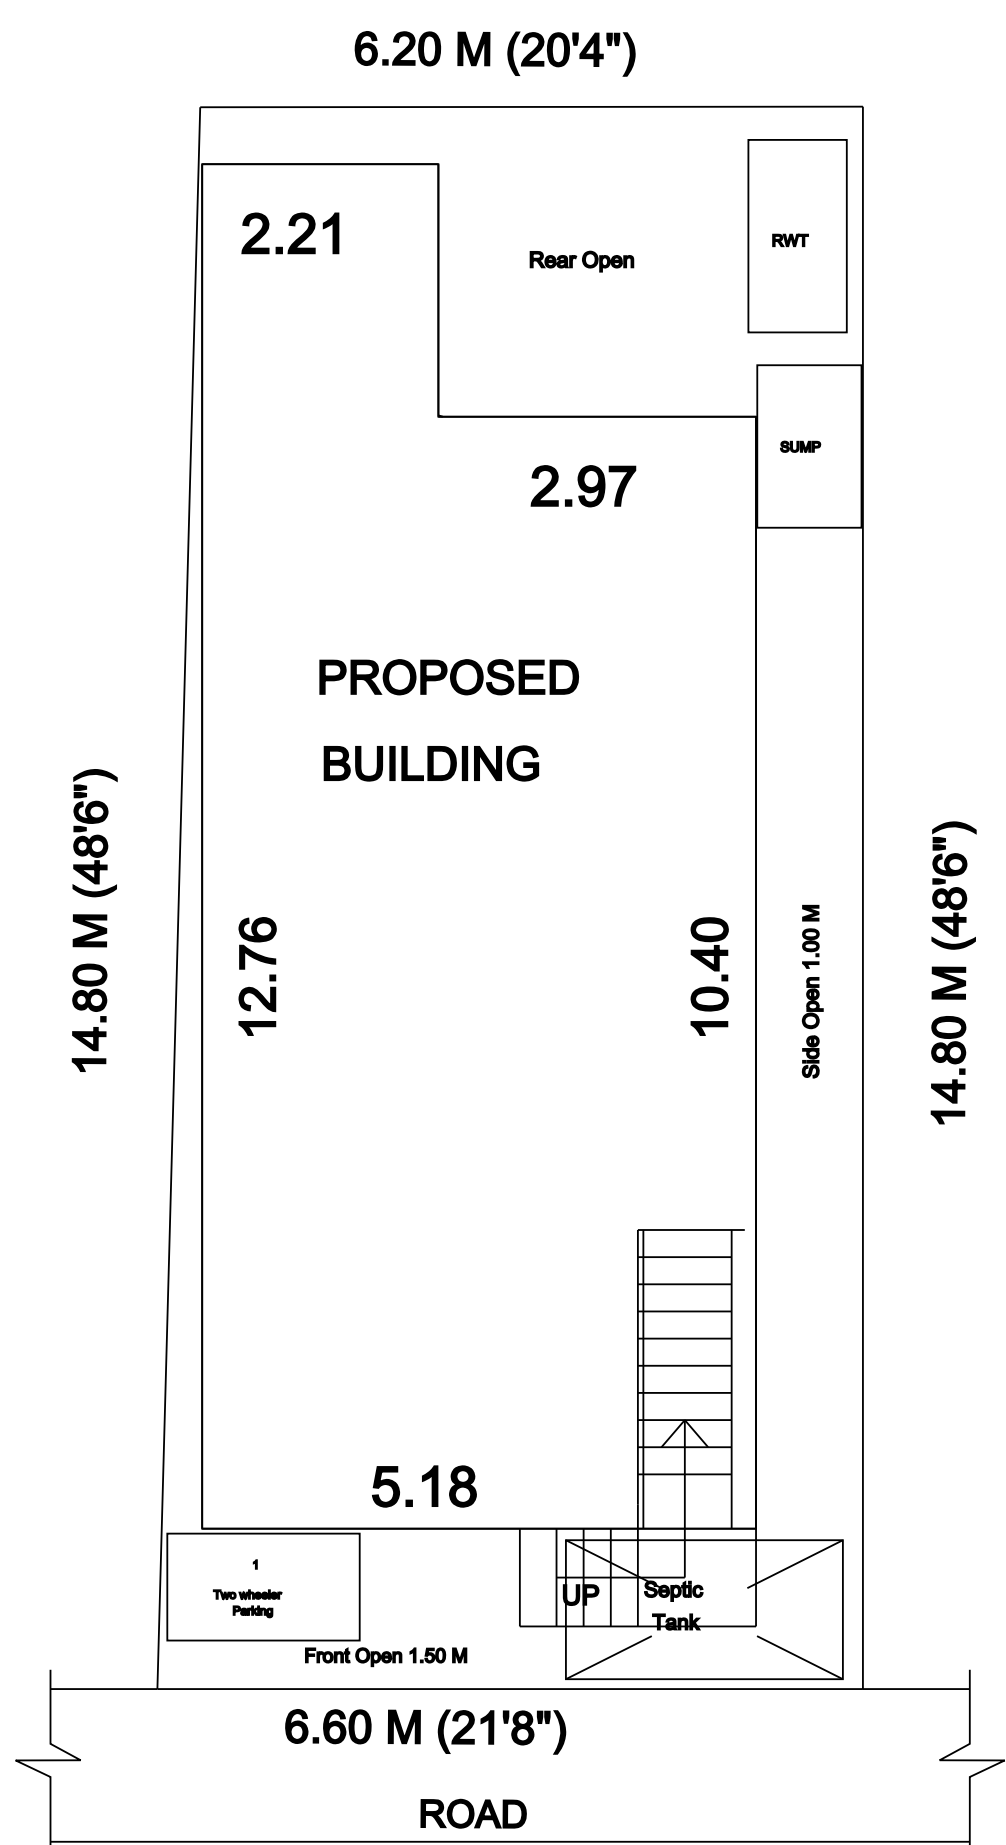
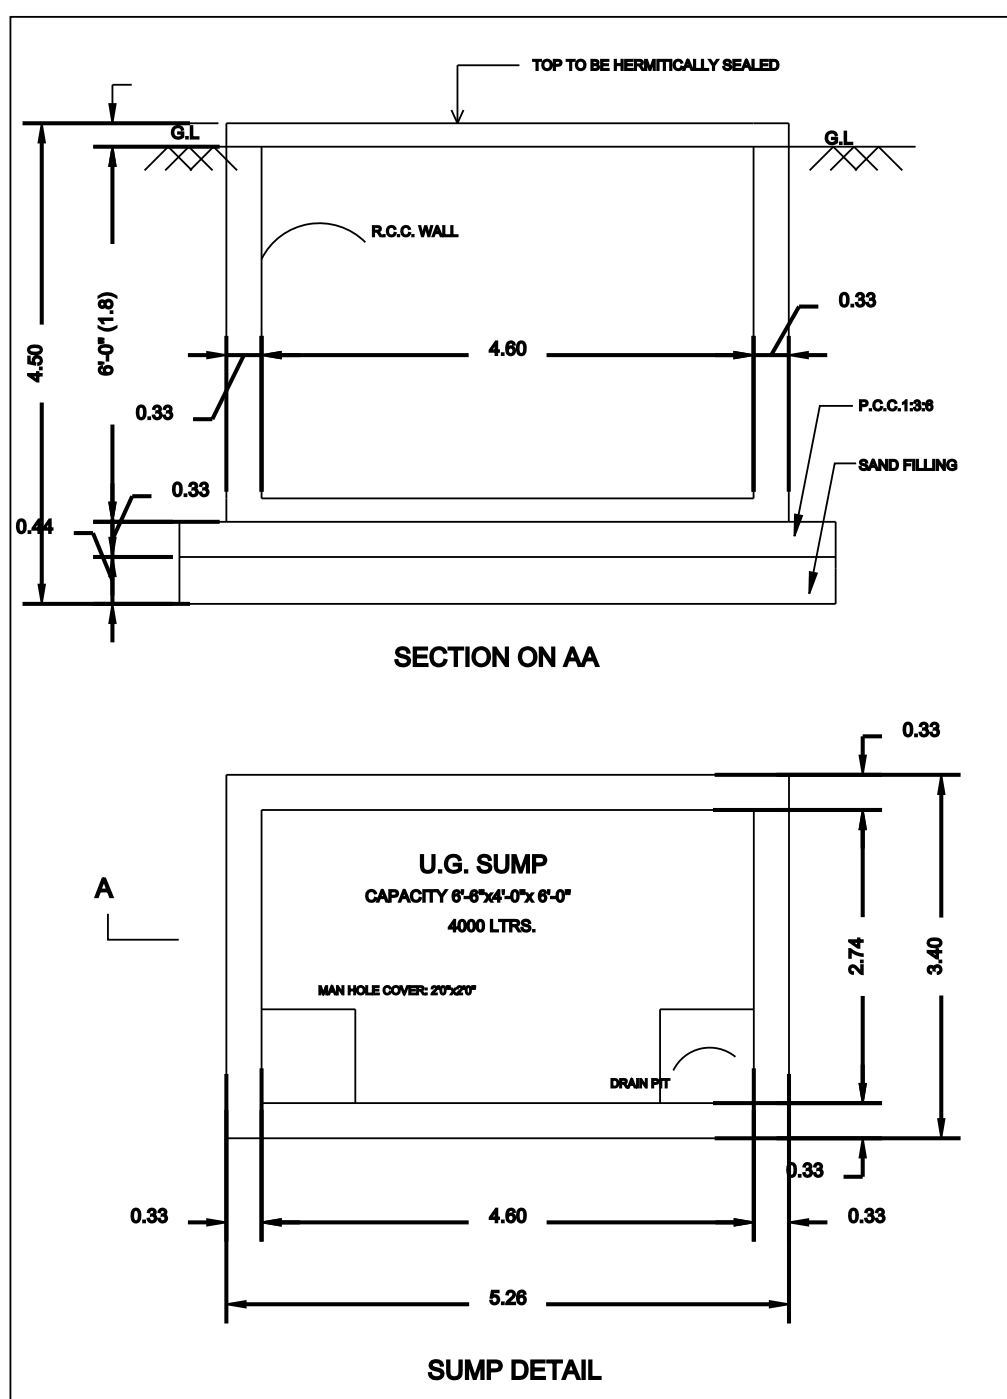
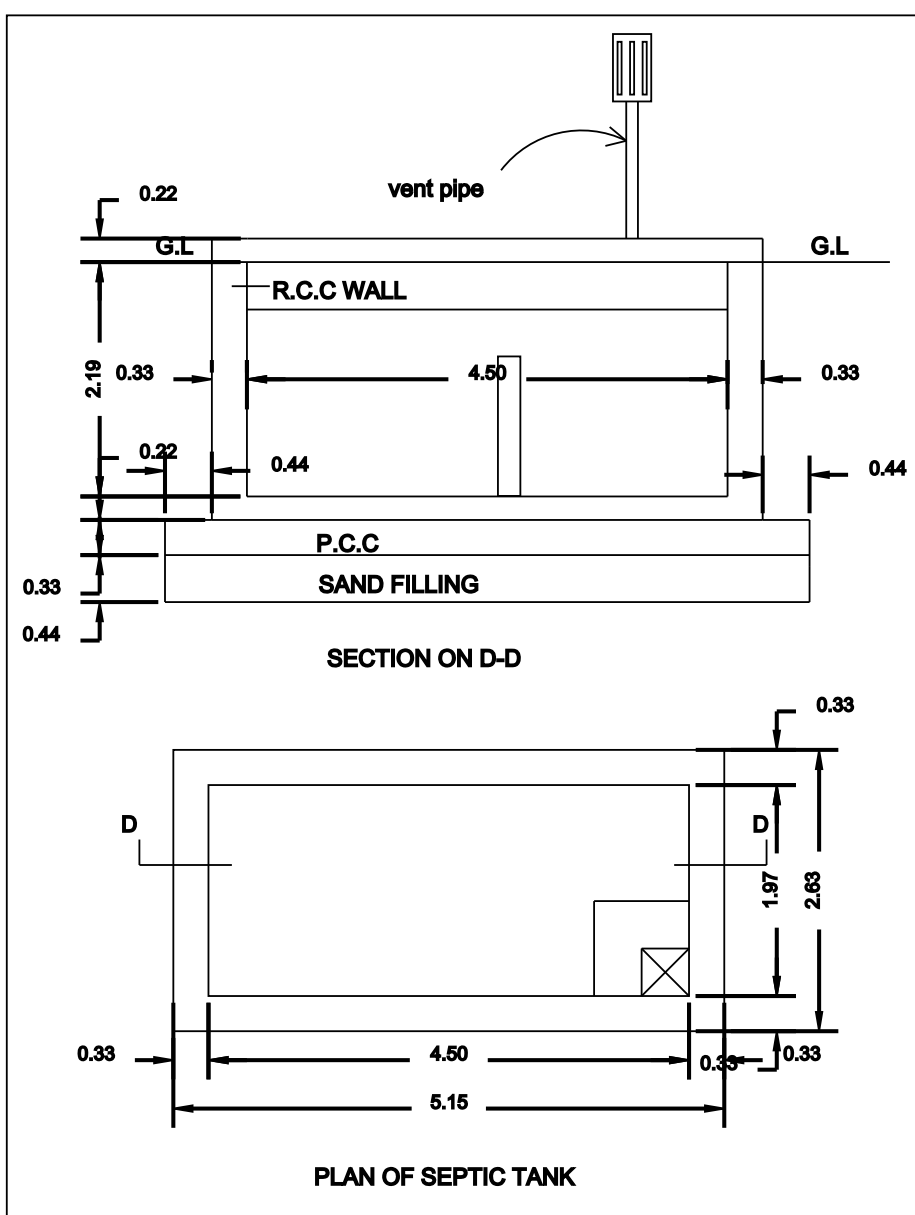
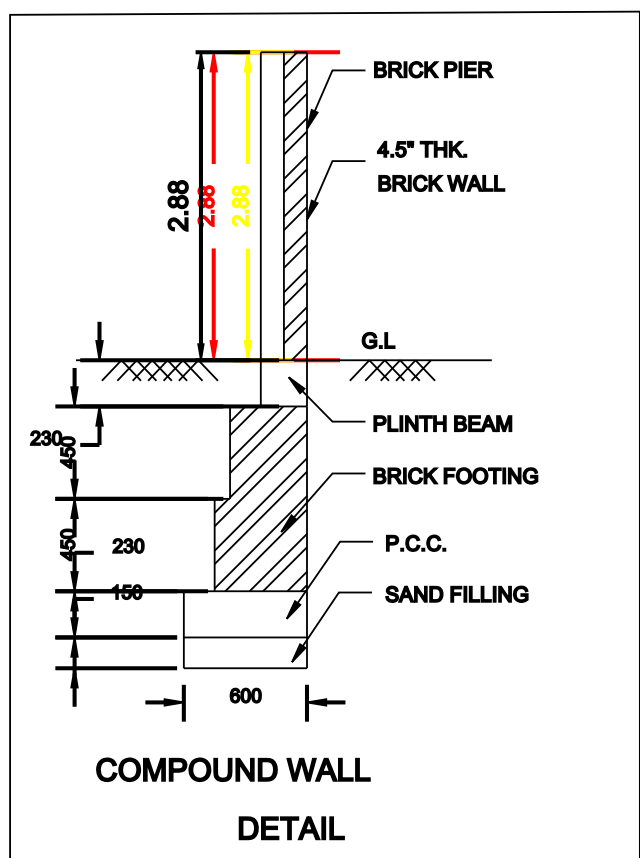
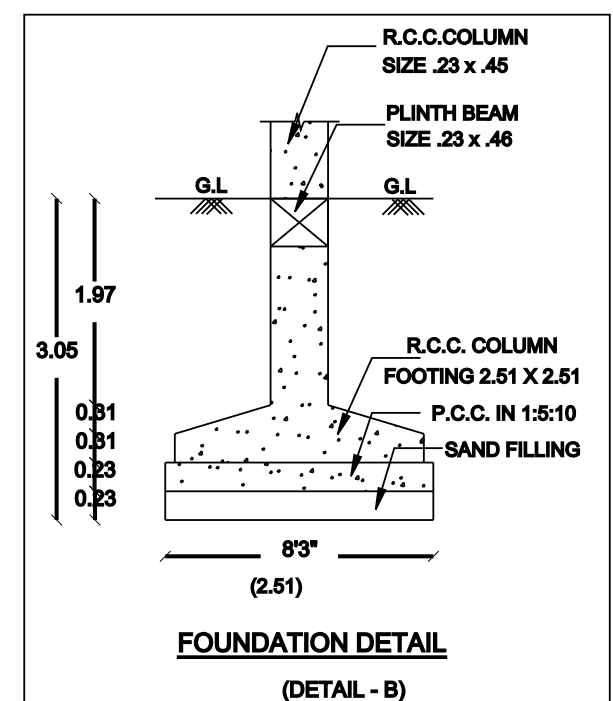
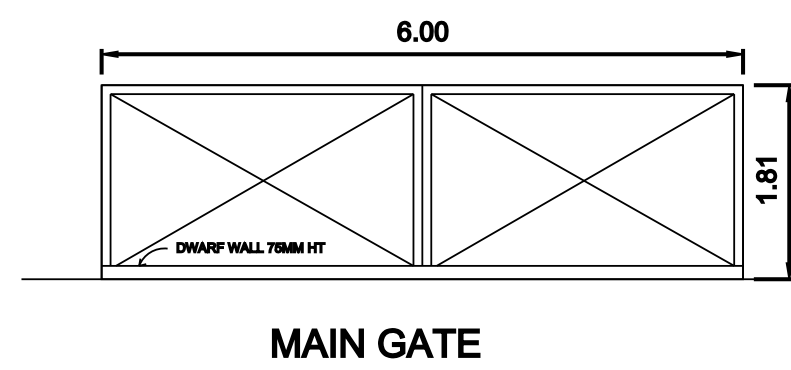


PLAN SHOWING THE PROPOSED CONSTRUCTION OF RCC ROOF RESIDENTIAL BUILDING AT OLD S.F No: 224/128, NEW S.F No: 224/128B, PATTA NO: 3216, LOCATED AT ACHARAPAKKAM VILLAGE, ACHARAPAKKAM TOWN PANCHAYAT, MADURANDAGAM TALUK, CHENGALPATTU DISTRIC.

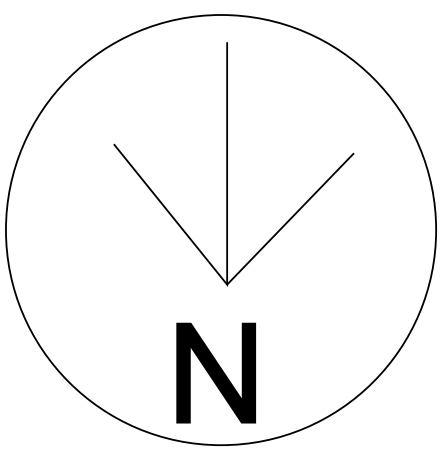

APPLICANT NAME:

E.MURALI S/O ETHIRAJAN

SCHEDULE OF JOINERY

TYPE	DESCRIPTION	SIZE
MD	MAIN DOOR	1.07X2.13
D	DOOR	0.91X2.13
D1	DOOR	0.76X2.13
W	WINDOW	1.37X1.37
W1	WINDOW	0.91X1.22
V	VENTILITATOR	0.91X0.60

SPECIFICATION

FOUNDATION	- C.M 1:5 FOR SUPER STRUCTURE
BRICK WORK	- COLUMN FOOTING
PLASTERING	- C.M 1:5 FOR WALLS & 1:3 FOR CEILING
PAINTING	- 2 COATS FOR WALLS & 1 EXTRA COAT FOR CEILING
R.C.C. WORK	- 1:2:4 FOR SLABS & LINTELS
WOOD WORK	- ALL WOOD WORKS IN BEST QUALITY TIMBER
WEATHERING COURSE	- B.JELLY LIME MORTAR OVER ROOF SLAB ONE LAYER OF PRESS TILES

COLOUR INDEX

PROPOSED BUILDING	
OWNER BOUNDARY	
ROAD	

AREA STATEMENT

AREA	SQ.FT	SQ.M
AS PER DOCUMENT AREA	1090.00	101.30
AS PER PATTA AREA	1086.76	101.00
AS PER FMB AREA	1018.97	94.70
PROPOSED GF PLINTH AREA	635.91	59.10
PROPOSED FF PLINTH AREA	203.90	18.95
PROPOSED HEAD ROOM AREA	90.60	8.42
OPEN AREA	383.06	35.60

SCALE:- 1CM =1M (1:100)

NOTE:

1.WASTE WATER WILL BE USED FOR FLUSING OUT OF W.C

2.ALL SEWAGE LINE TO BE CONNECTED WITH 'U' TRAP

3.ALL OUTLET CONNECTION TO BE CONNECTED WITH UTRAP

4.ALL MEASUREMENTS ARE IN METERS

APPLICANT SIGNATURE

Dr.C.TAMILVENDAN,M.Tech.,Ph.D.

DTCP REGISTERED ENGINEER GRADE-I (RE,

CGLDIST/RE/GR-I/2021/10/009

VENDAN BUILDERS & PROMOTERS

No.16, Tamilmeena illam, Nehru Nagar,

Erikarai road, Acharapakkam.

Pin.603301

REGISTERED ENGINEER SIGNATURE

