




PLAN SHOWING THE PROPOSED CONSTRUCTION OF RCC ROOF RESIDENTIAL BUILDING AT OLD S.F No: 81A/7&81A/8, NEW S.F No: 81A/35, PATTA NO: 1214, LOCATED AT PLOT NO: 41, SIVASAKTHI NAGAR , RAVUTHANALLUR VILLAGE, ACHARAPAKKAM TOWN, MADURANTHAKAM TALUK, CHENGALPATTU DISTRIC.

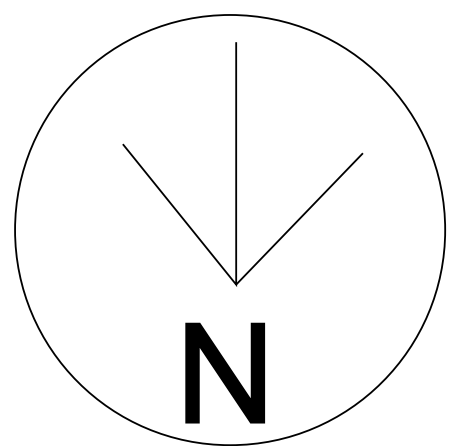


APPLICANT NAME:		
R.VISHNUPRIYA W/O GOWTHAM		
SCHEDULE OF JOINERY		
TYPE	DESCRIPTION	SIZE
MD	MAIN DOOR	1.07X2.13
RS	ROLLIG SHUTER	2.29X2.13
D	DOOR	0.91X2.13
D1	DOOR	0.76X2.13
W	WINDOW	1.37X1.37
KW	KITCEN WINDOW	0.91X1.22
V	VENTLITATOR	0.91X0.60
SPECIFICATION		
FOUNDATION	- C.M 1:5 FOR SUPER STRUCTURE	
BRICK WORK	- COLUMN FOOTING	
PLASTERING	- C.M 1:5 FOR WALLS & 1:3 FOR CEILING	
PAINTING	- 2 COATS FOR WALLS & 1 EXTRA COAT FOR CEILING	
R.C.C. WORK	- 1:2:4 FOR SLABS & LINTELS	
WOOD WORK	- ALL WOOD WORKS IN BEST QUALITY TIMBER	
WEATHERING COURSE	- B.JELLY LIME MORTAR OVER ROOF SLAB ONE LAYER OF PRESS TILES	
COLOUR INDEX		
PROPOSED BUILDING		
OWNER BOUNDARY		
ROAD		
AREA STATEMENT		
AREA	SQ.FT	SQ.M
AS PER DOCUMENT AREA	1272.00	118.21
AS PER PATTA AREA	1269.68	118.00
AS PER FMB AREA	1285.71	119.49
PROPOSED GF PLINTH AREA	827.22	76.88
PROPOSED FF PLINTH AREA	926.54	86.11
OPEN AREA	442.46	41.12
SCALE:- 1CM =1M (1:100)		
NOTE:		
1.WASTE WATER WILL BE USED FOR FLUSING OUT OF W.C		
2.ALL SEWAGE LINE TO BE CONNECTED WITH 'U' TRAP		
3.ALL OUTLET CONNECTION TO BE CONNECTED WITH UTRAP		
4.ALL MEASUREMENTS ARE IN METERS		
		
APPLICANT SIGNATURE		
		
Dr.C.TAMILVENDAN,M.Tech.,Ph.D. DTCP REGISTERED ENGINEER GRADE-I (RE, _CGLDIST/RE/GR-I/2021/10/009 VENDAN BUILDERS & PROMOTERS No.16, Tamilmeena illam, Nehru Nagar, Erikarai road, Acharapakkam. Pin.603301		
REGISTERED ENGINEER SIGNATURE		

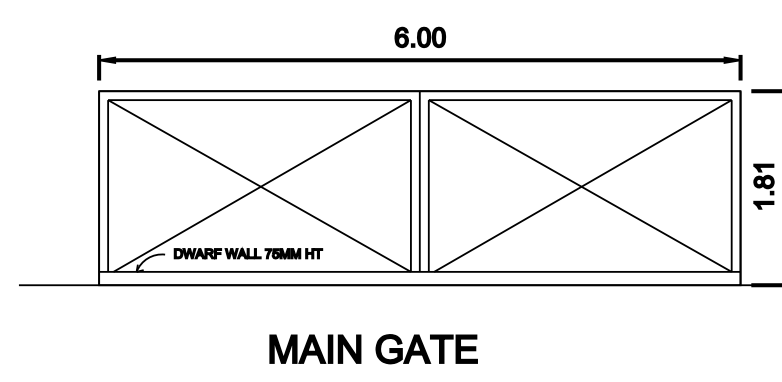


MAIN GATE

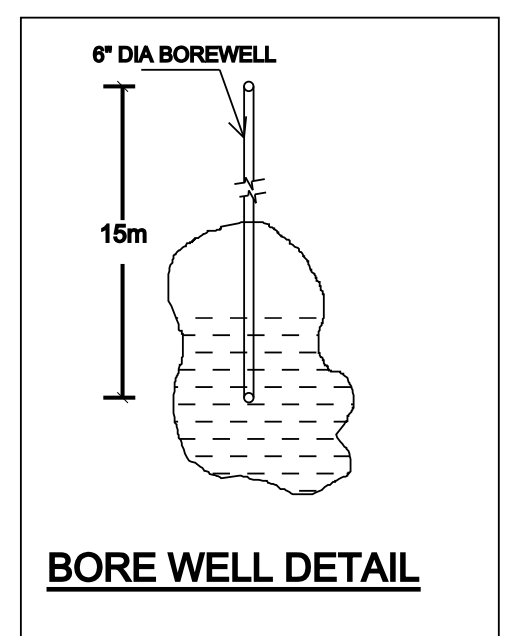


BORE WELL DETAIL

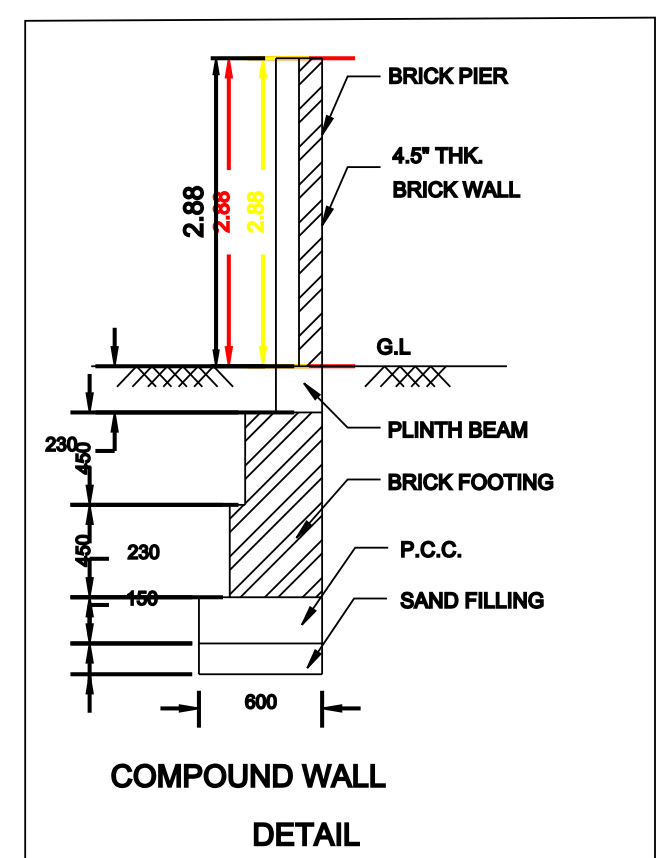


COMPOUND WALL DETAIL

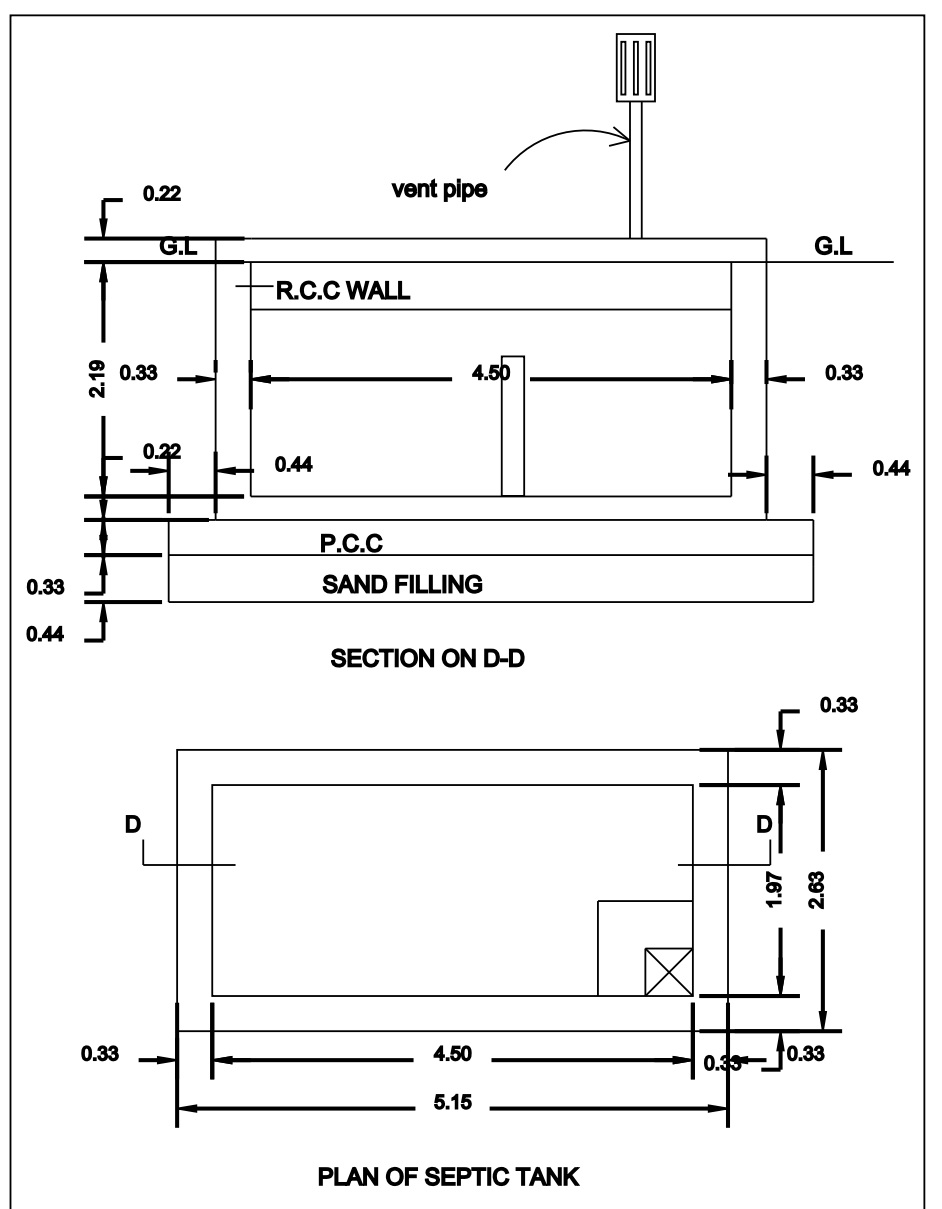


PLAN OF SEPTIC TANK

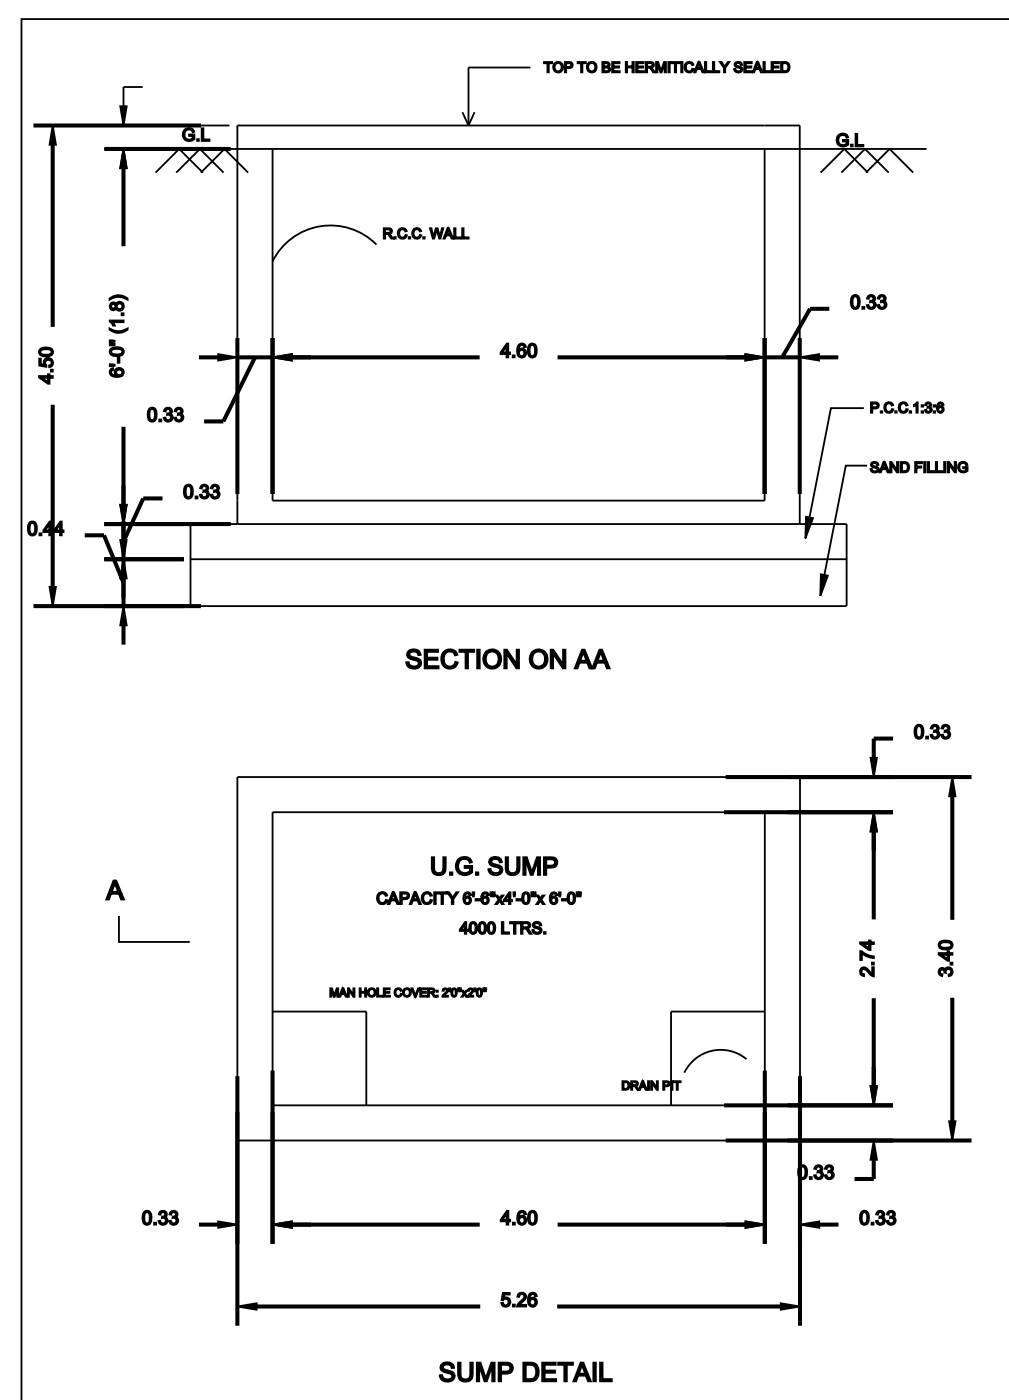

SUMP DETAIL

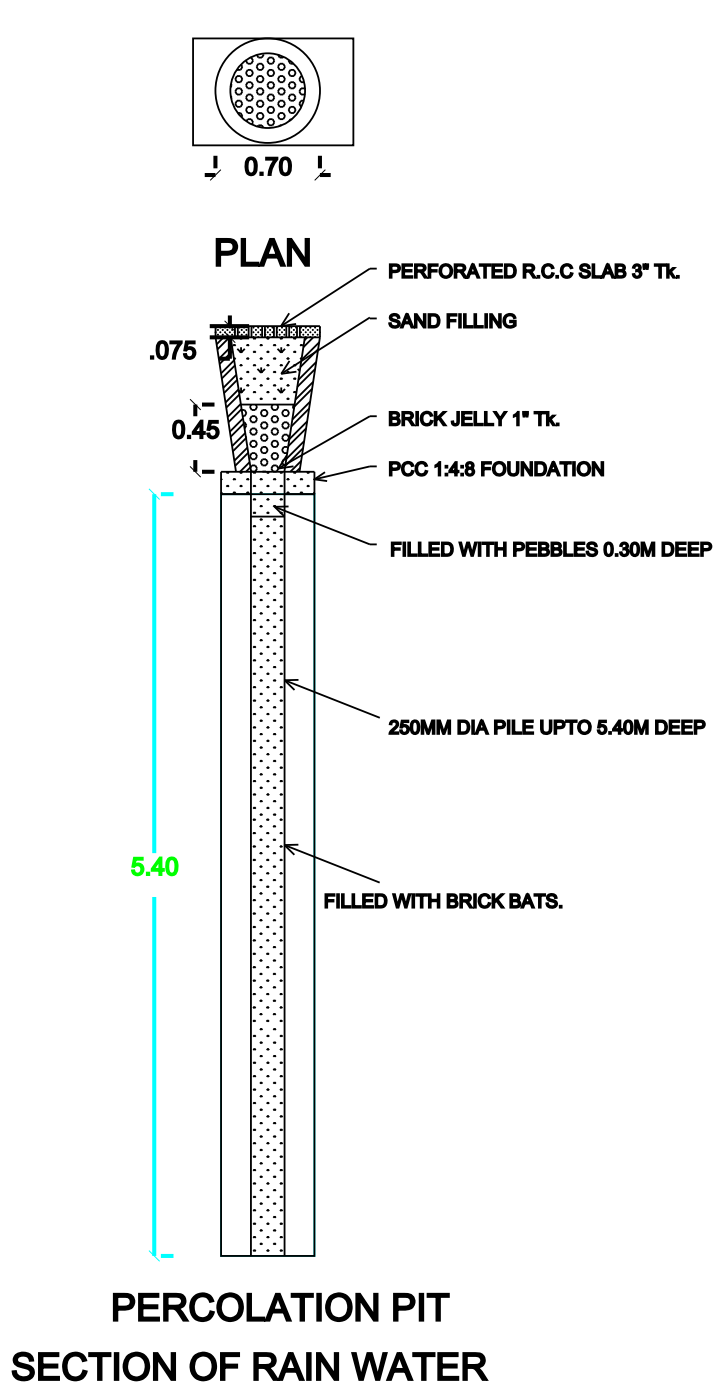


PERCOLATION PIT SECTION OF RAIN WATER

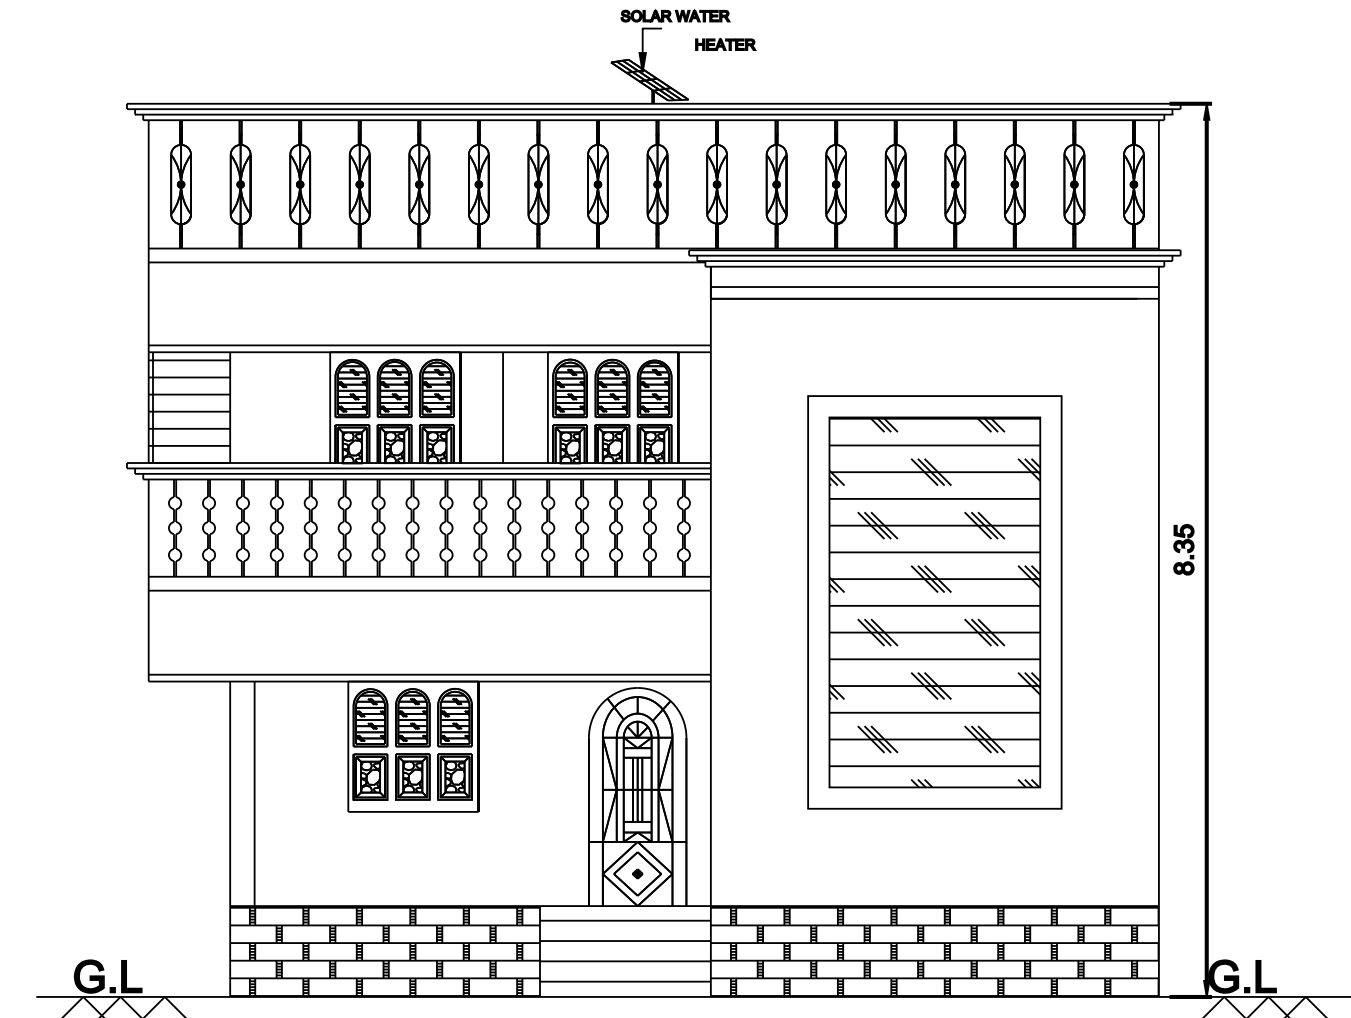

ELEVATION




SECTION ON A-A

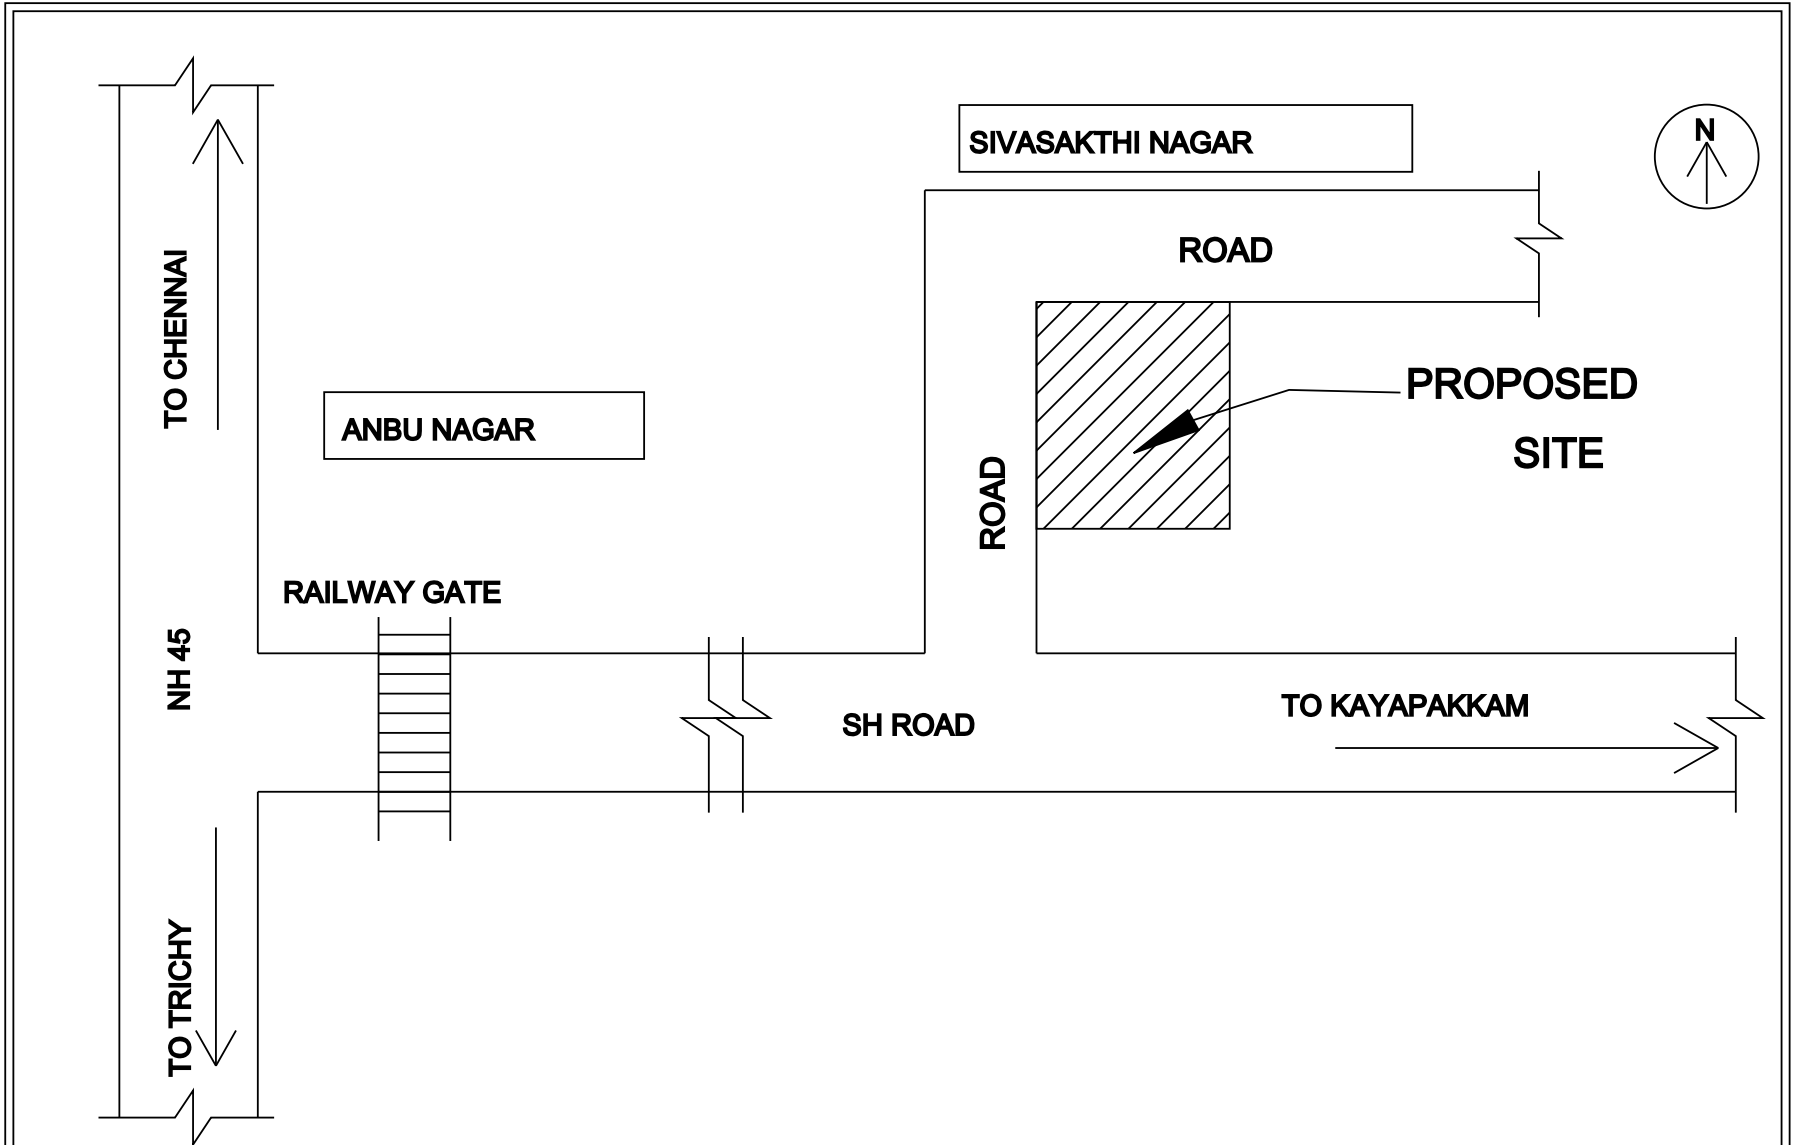


LOCATION PLAN / KEY PLAN


NOT TO SCALE

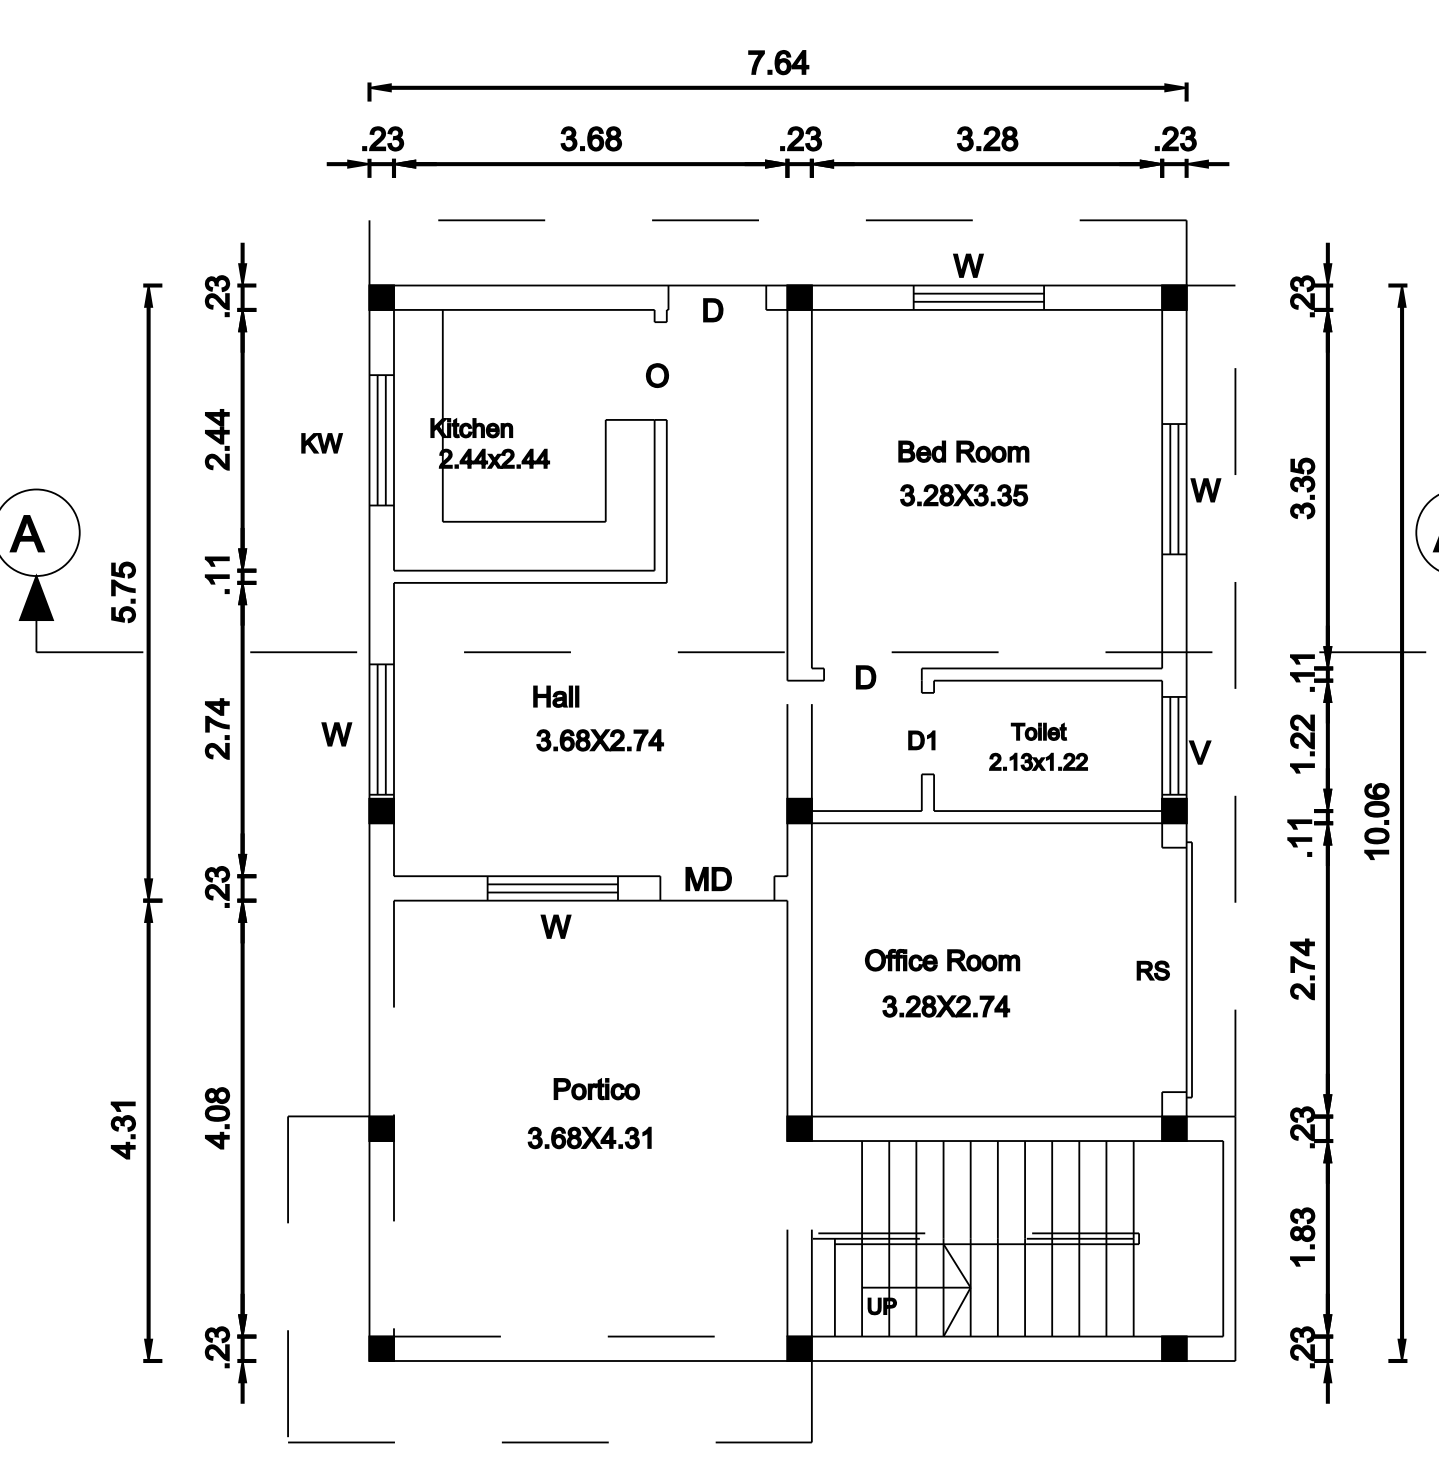


GROUND FLOOR PLAN

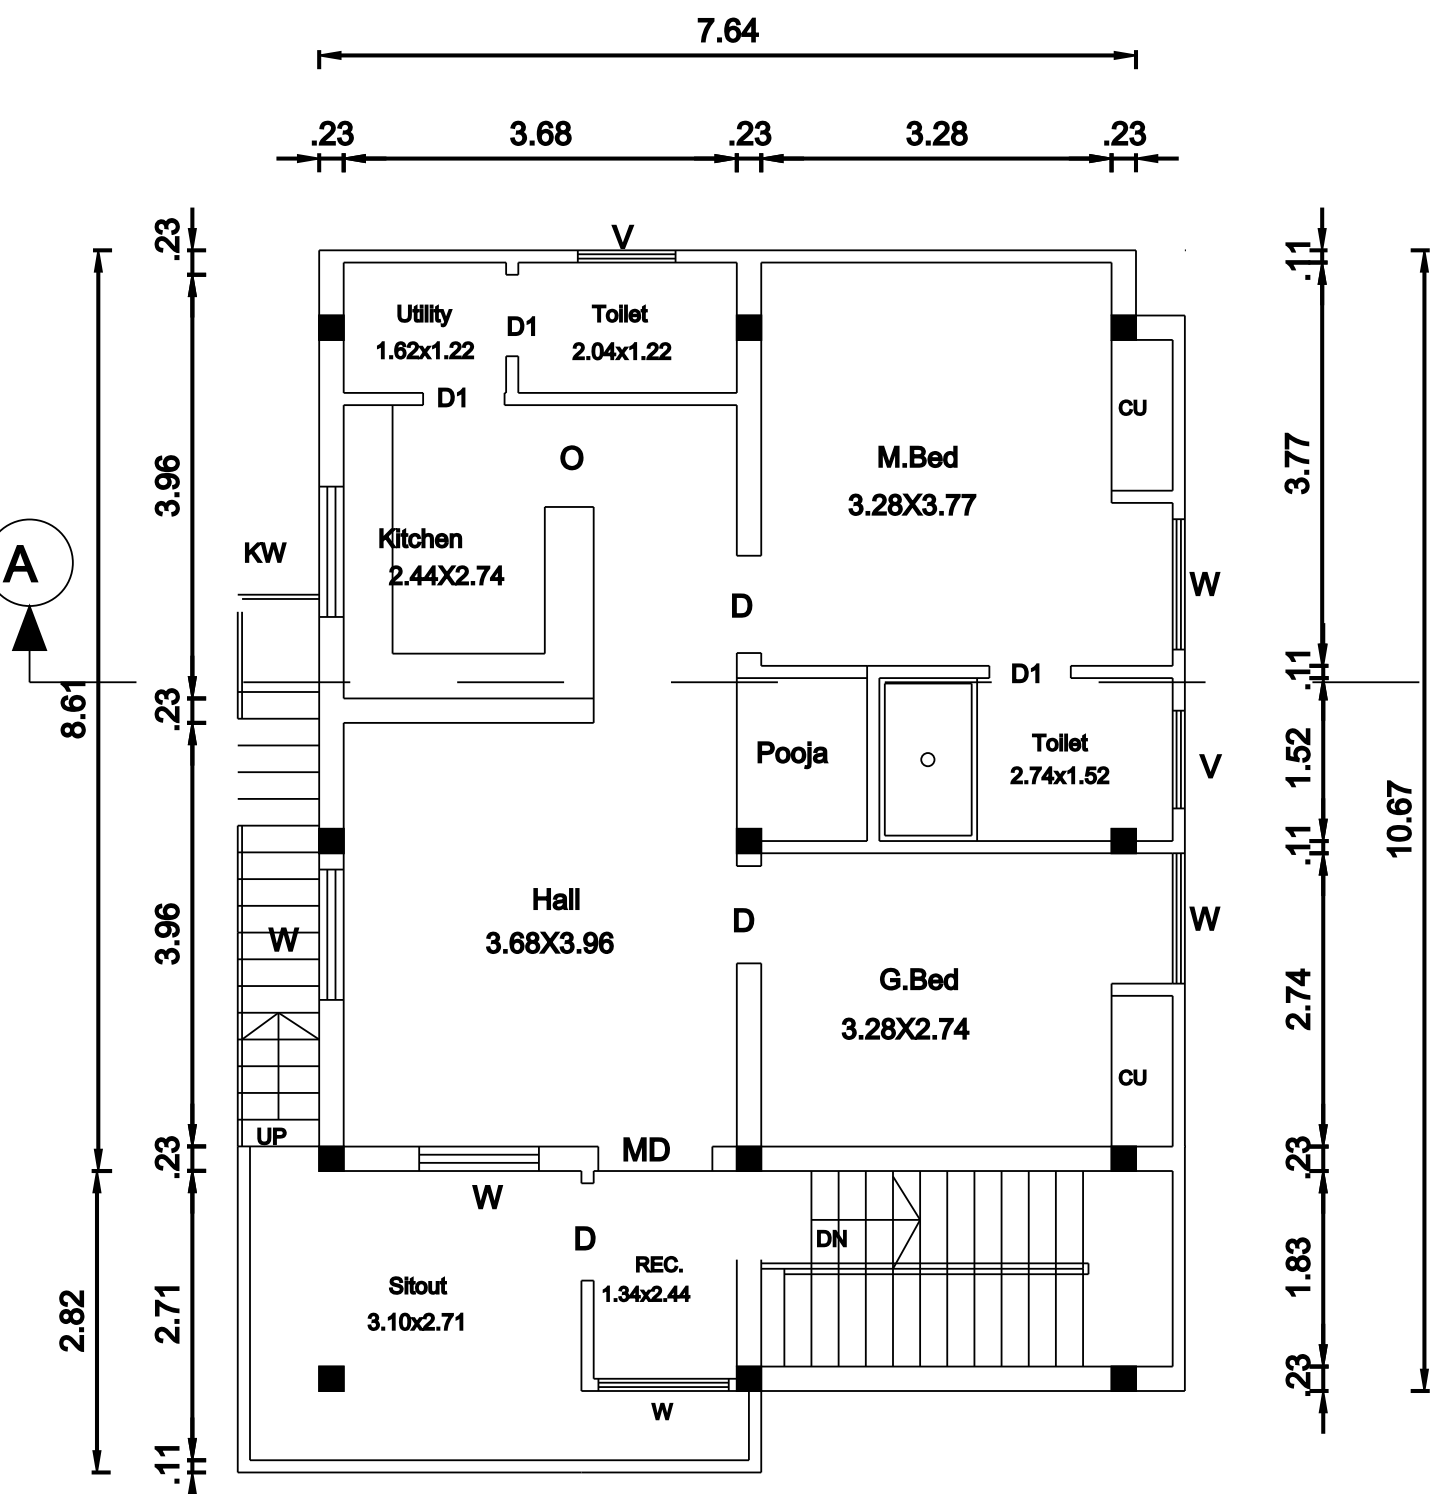

FIRST FLOOR PLAN

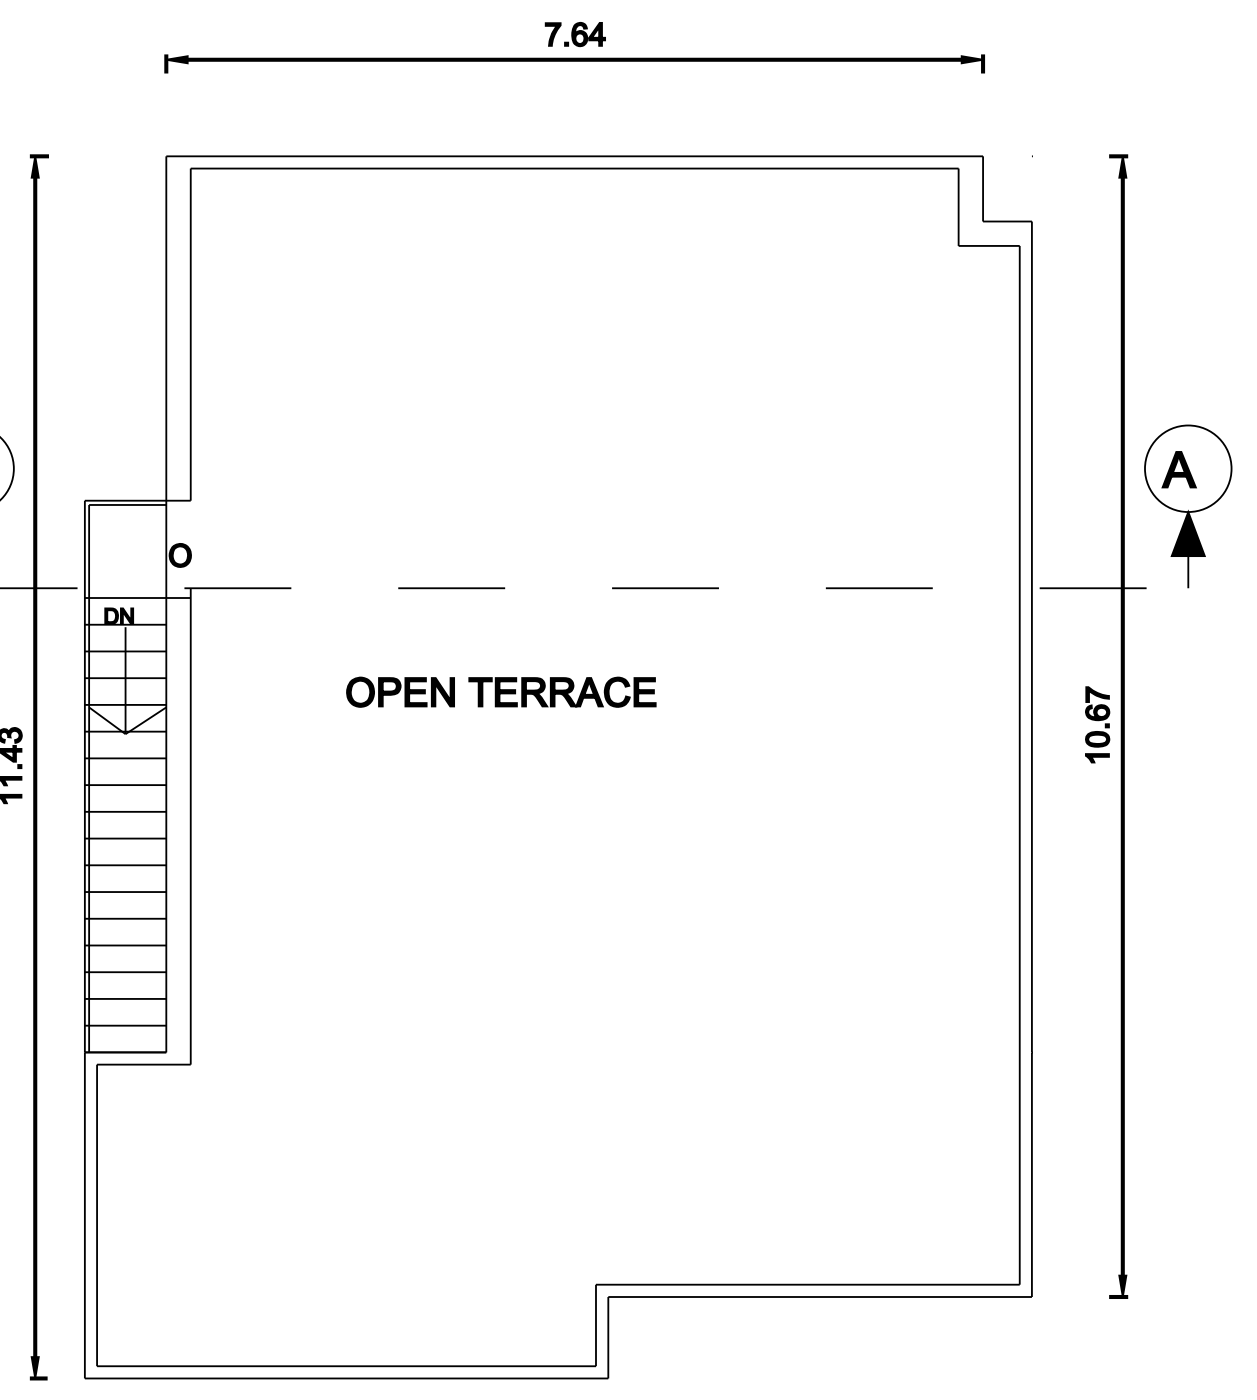

TERRACE FLOOR PLAN

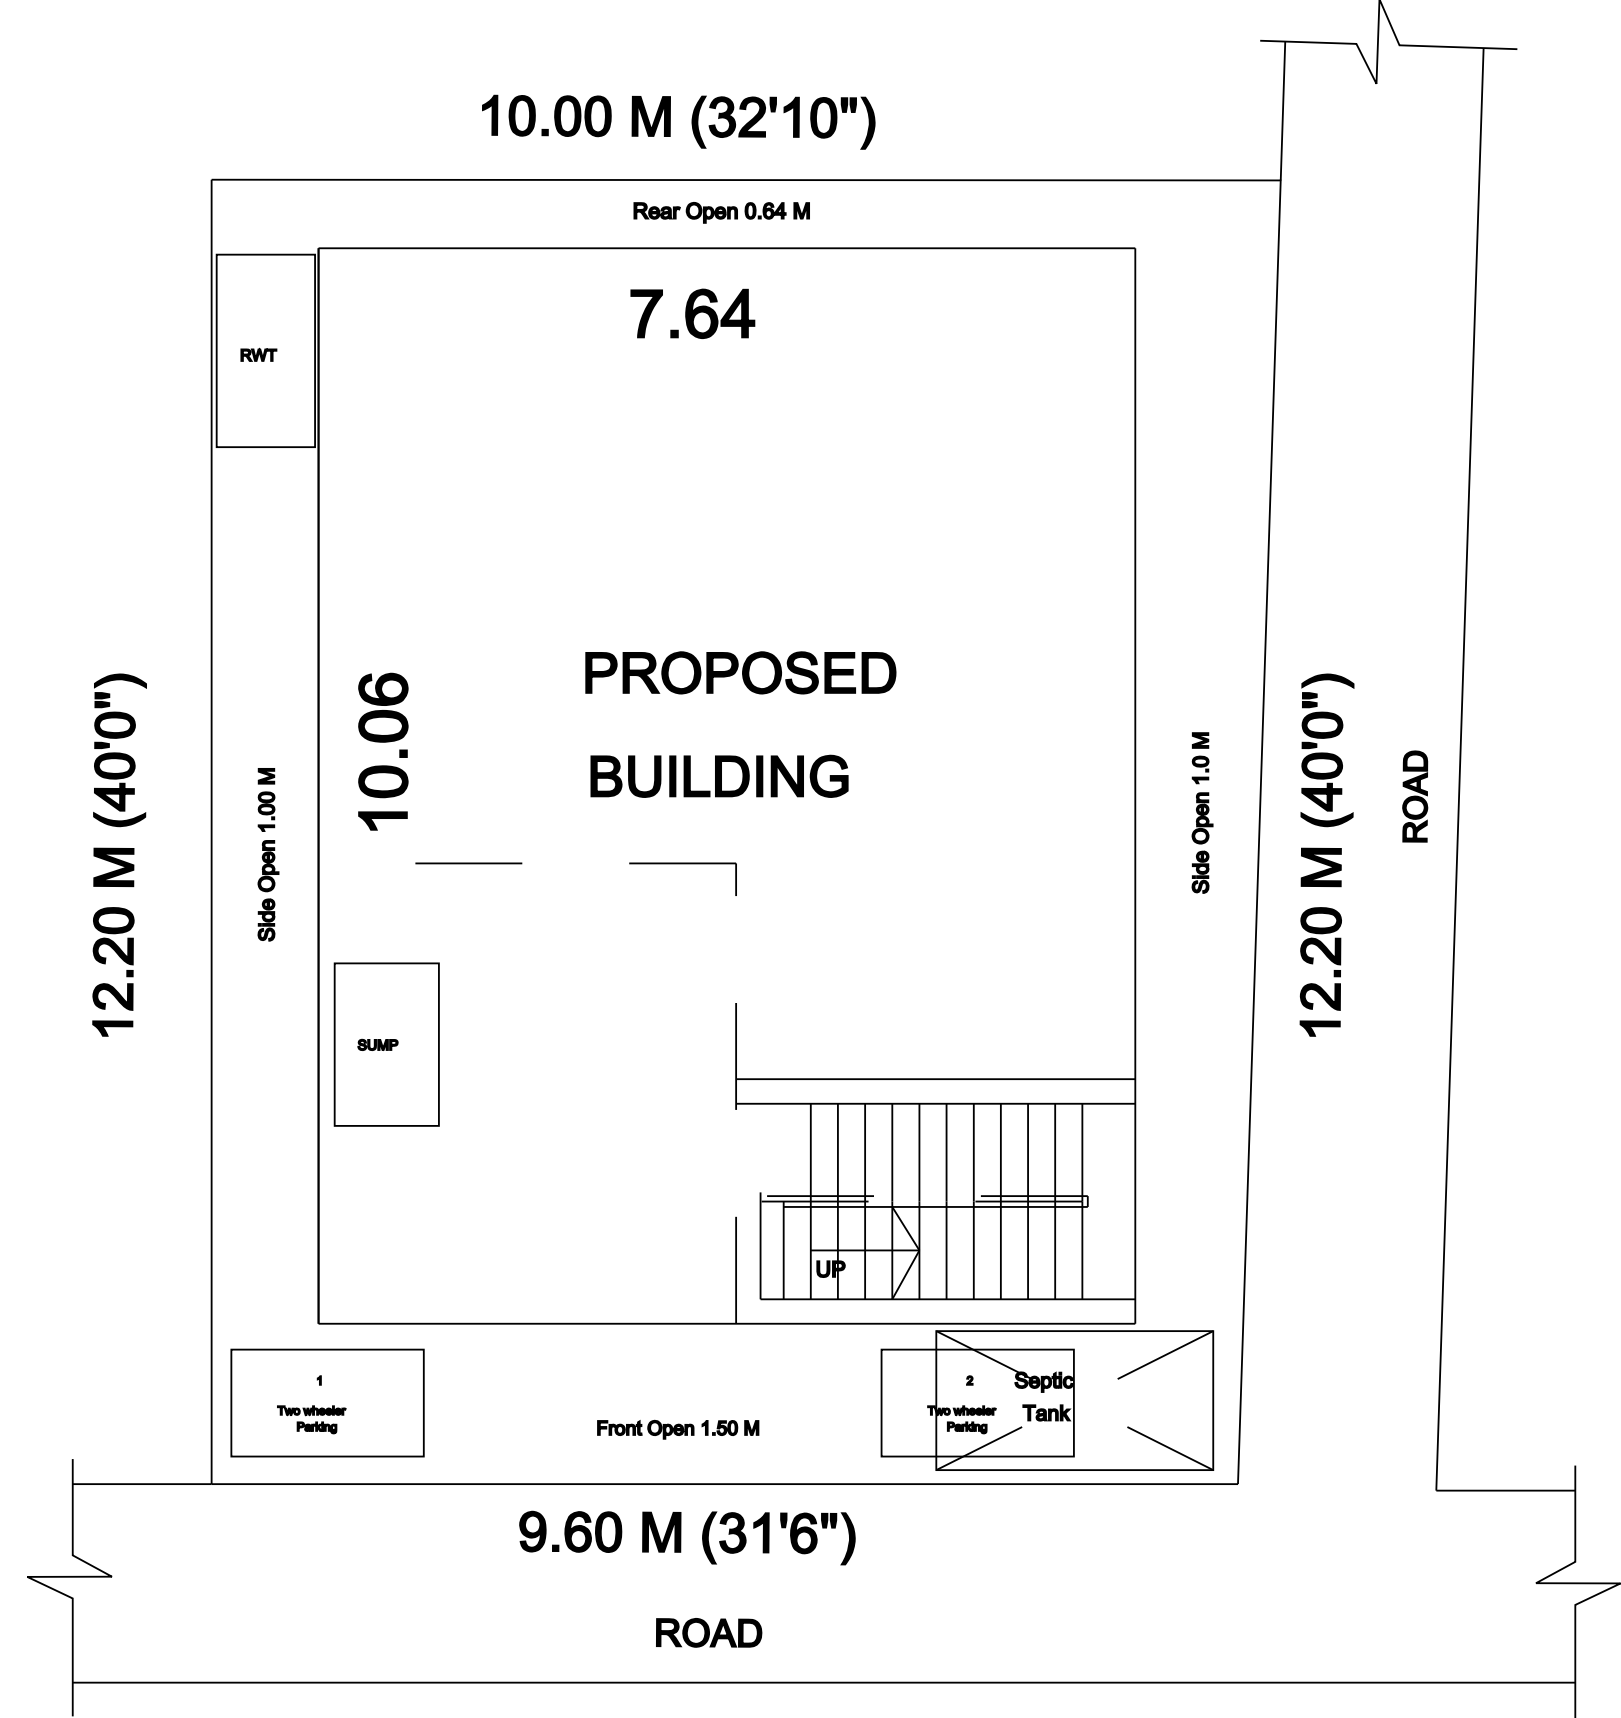

SITE PLAN

SCALE(1:100)

