
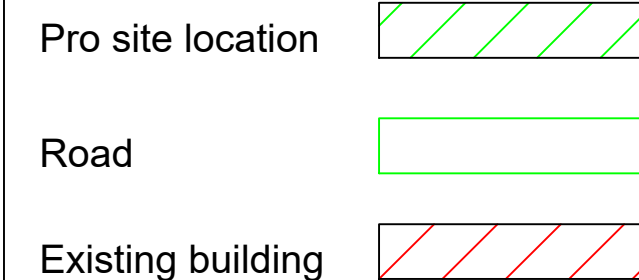
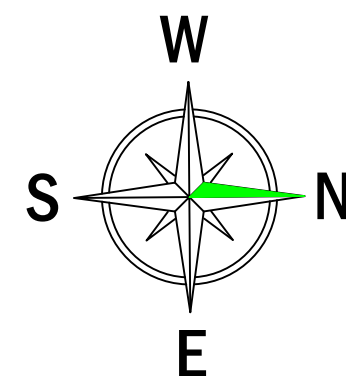
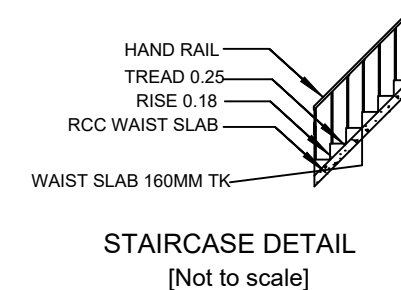
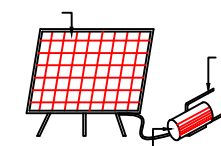
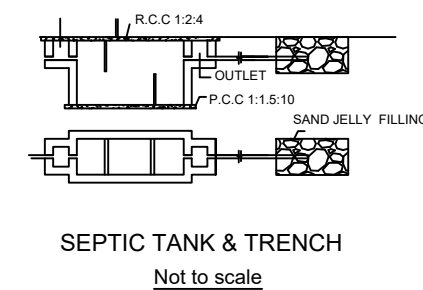
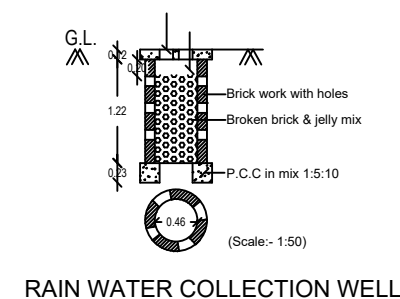
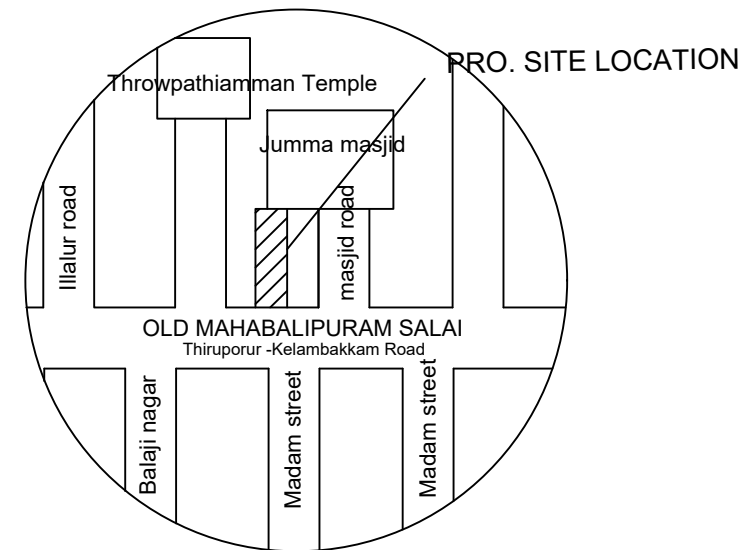
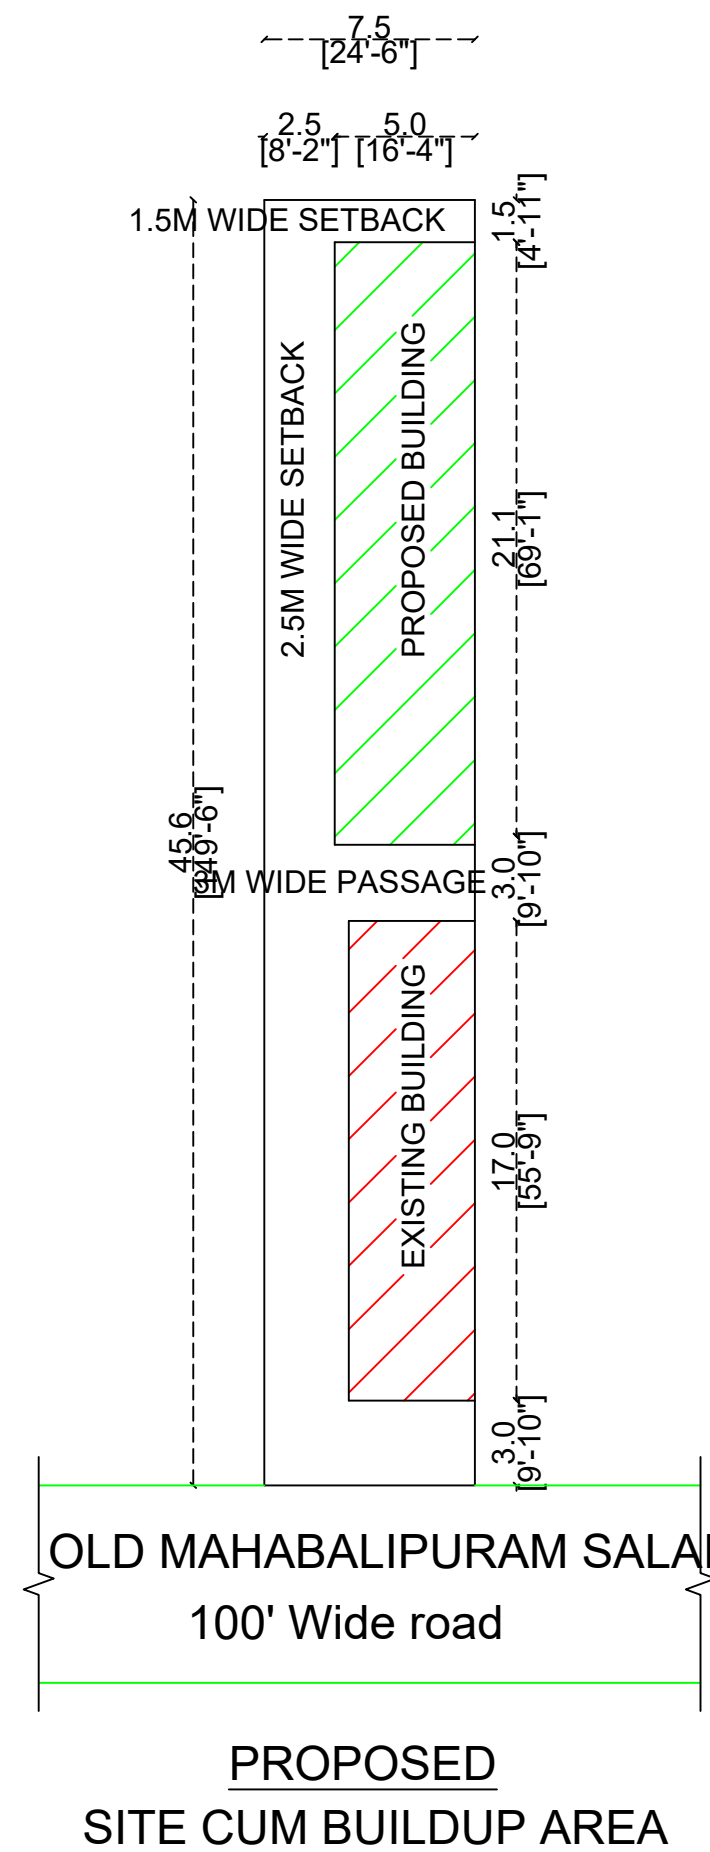
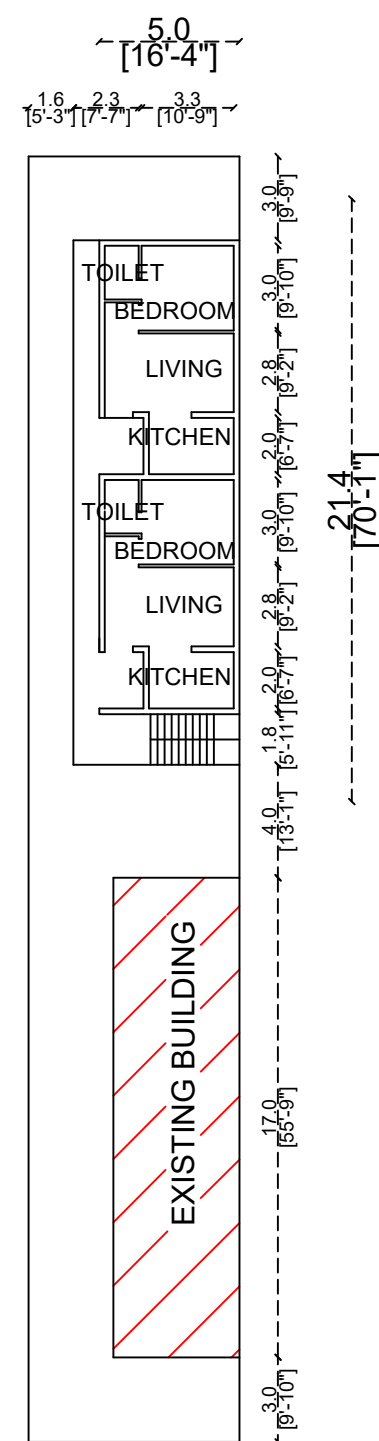
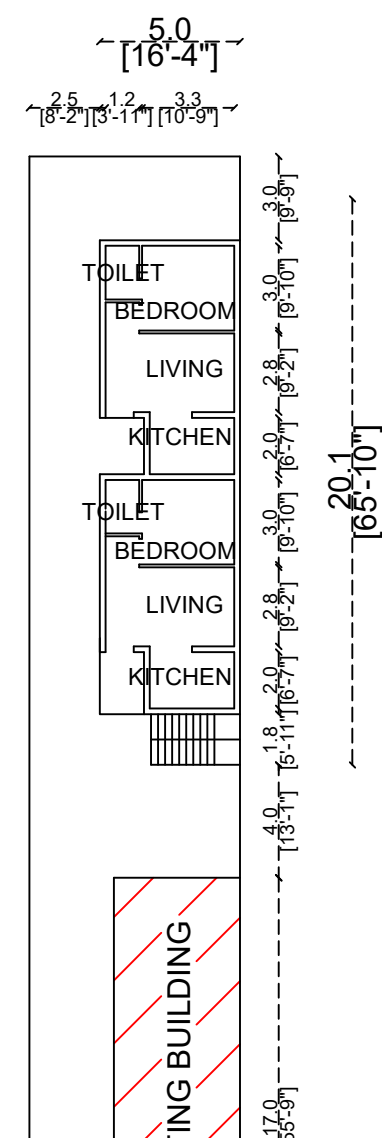
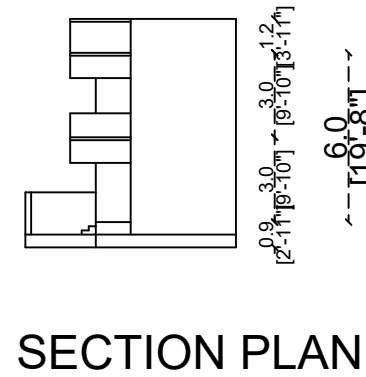


PLAN SHOWING THE PROPOSED ADDITIONAL CONSTRUCTION OF RESIDENTIAL BUILDING AT
SURVEY NO : 124 / 1C2, PATTA NO : 809, OLD MAHABALIPURAM ROAD, KANNAGAPATTU VILLAGE,
THIRUPORUR TALUK AND TOWN PANCHAYATH, CHENGALPATTU DISTRICT.
APPLICANT NAME : Mr. DANABAL RAJ J

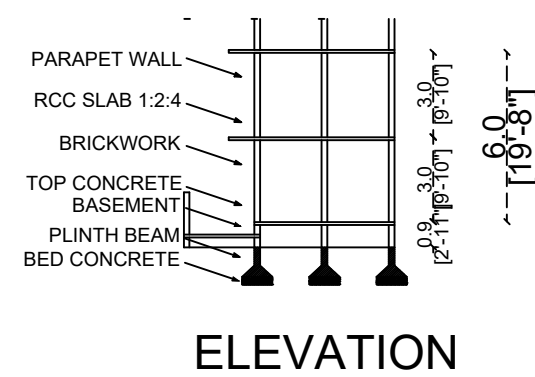

SCHEDULE OF JOINERY :

TYPE	DESCRIPTION	SIZE
R S	ROLLING SHUTTER	1.2 M X 2.1 M
D	ROOM DOOR	0.9 M X 2.1 M
D 1	TOILET DOOR	0.6 M X 2.1 M
W	WINDOW	1.3 M X 1.2 M
V	VENTILATOR	1' 6" X 1' 6"

AREA STATEMENT :

DESCRIPTION	SQ.FT	SQ.M
TOTAL SITE EXTEND (as per settlement deed) REG. DOC NO - 9876 / 2007	3620	336.3
EXISTING FIRST FLOOR BUILDING	952	88.50
EXISTING SECOND FLOOR BUILDING	952	88.50
PROPOSED GROUND FLOOR	994	92.4
PROPOSED FIRST FLOOR	1176.5	109.3
OPEN AREA	1674	155.5
PROPOSED BUILDUP AREA	2170.5	201.6

F S I CALCULATION :

$$F S I = \frac{\text{TOTAL BUILDUP AREA}}{\text{PROPOSED SITE AREA}} = \frac{201.6}{336.3} = 0.6$$

APPLICANT NAME :

Mr. DANABAL RAJ J

J. Danabal Raj J

APPLICANT SIGNATURE

Er.S.BALASUBRAMANIAN, BE.,
REGISTERED ENGINEER - GRADE I
LICENSED SURVEYOR 01/2024-25
BILDIRON CONTRACTORS AND DESIGNERS
No. 48, Rajiv Gandhi Salai, Thiruporur-603110
Cell : 9791759140
LICENSED SURVEYOR SIGNATURE