



ANNUR TOWN PANCHAYAT

APPROVED LAYOUT : DTCP NO-93/2013


PLAN SHOWING THE PROPOSED CONSTRUCTION OF GROUND , FIRST & SECOND FLOOR
R.C.C.ROOF RESIDENTIAL BUILDING AT SITE NO.11 , " MANNESWARA CITY" IN
S.F.NO.329/2A1K OF ANNUR VILLAGE ,ANNUR TOWN PANCHAYAT,
ANNUR (TALUK), COIMBATORE (DT)

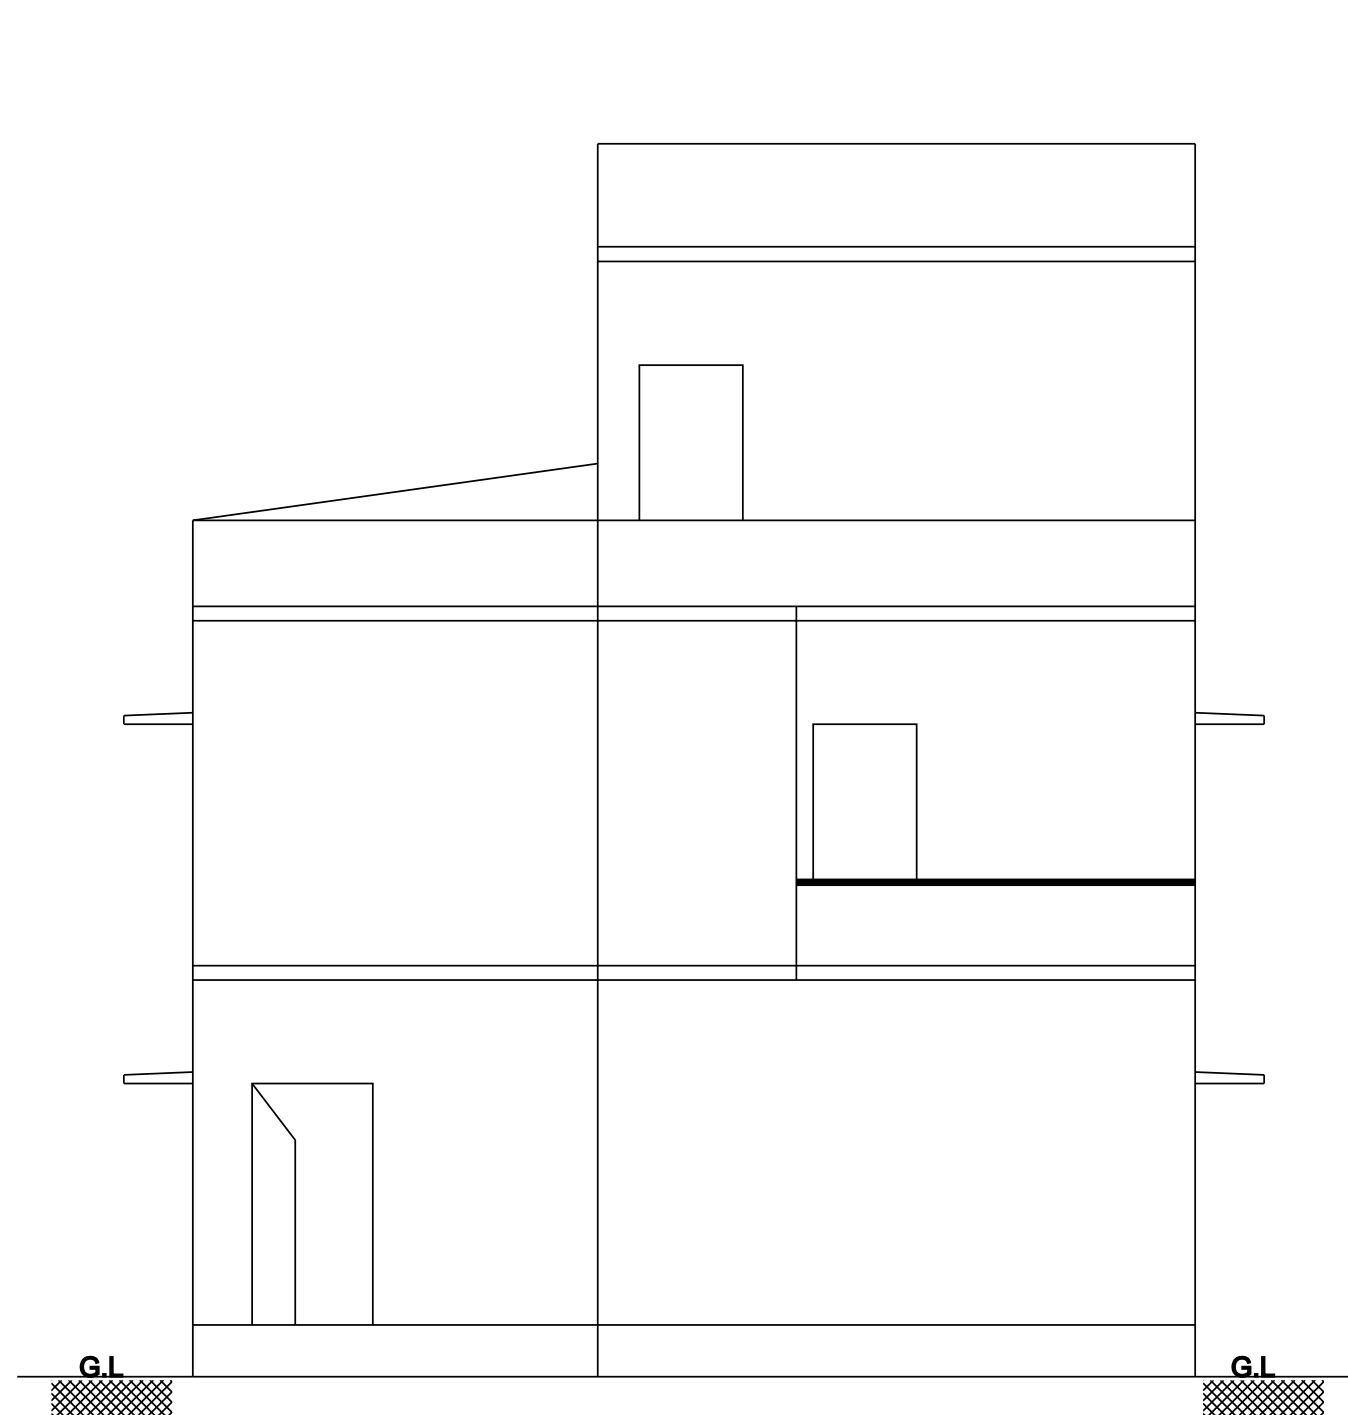


ELEVATION

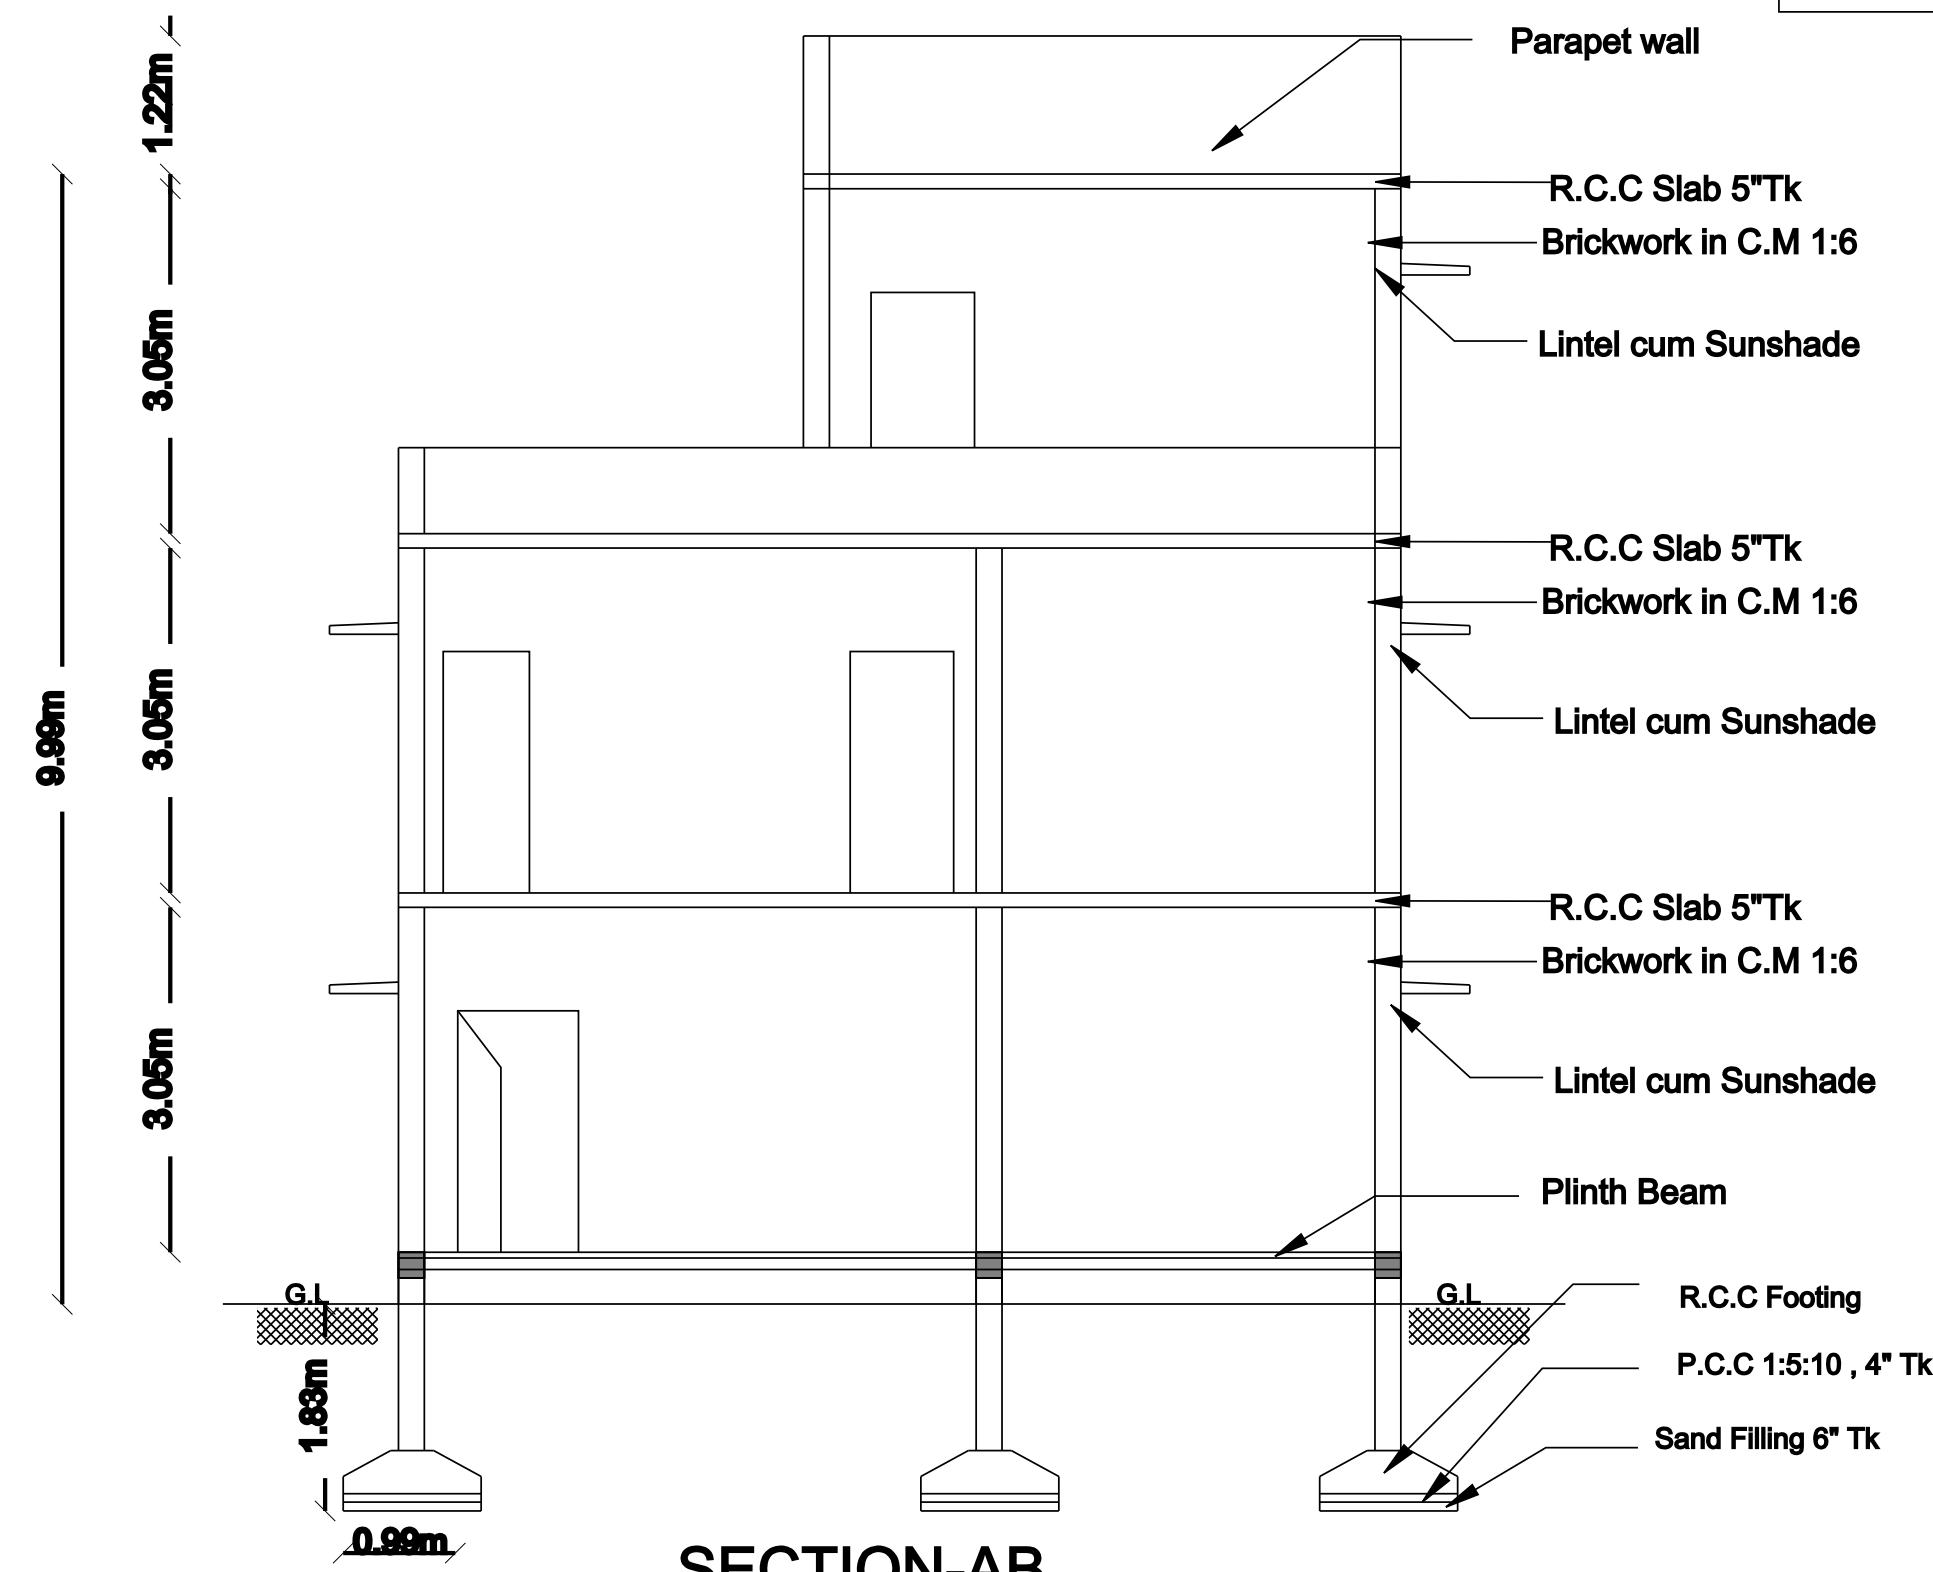


SECTION-AB

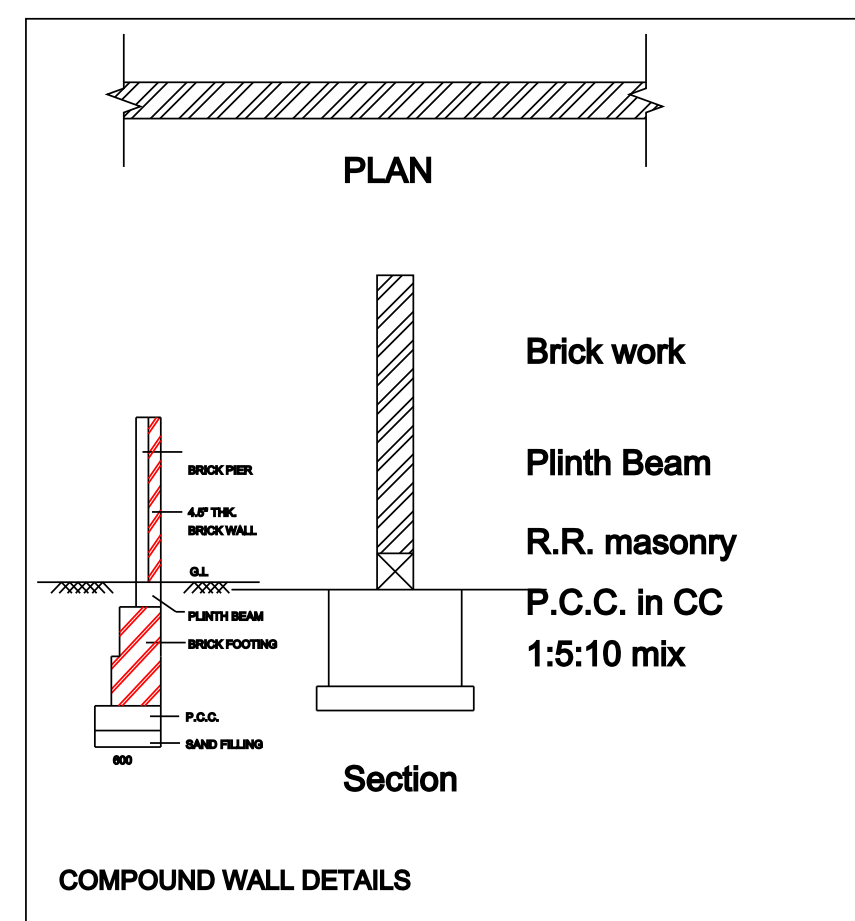


COMPOUND WALL DETAILS

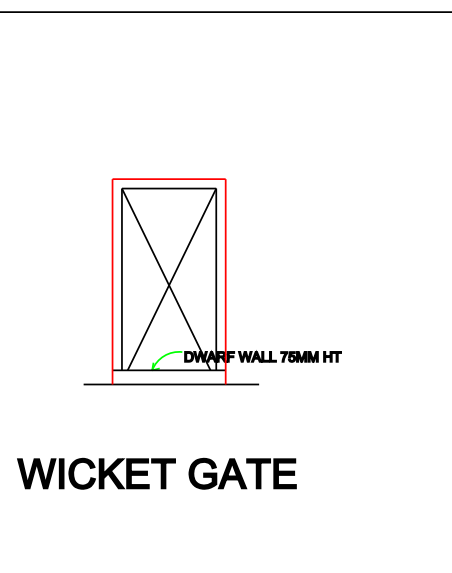


WICKET GATE

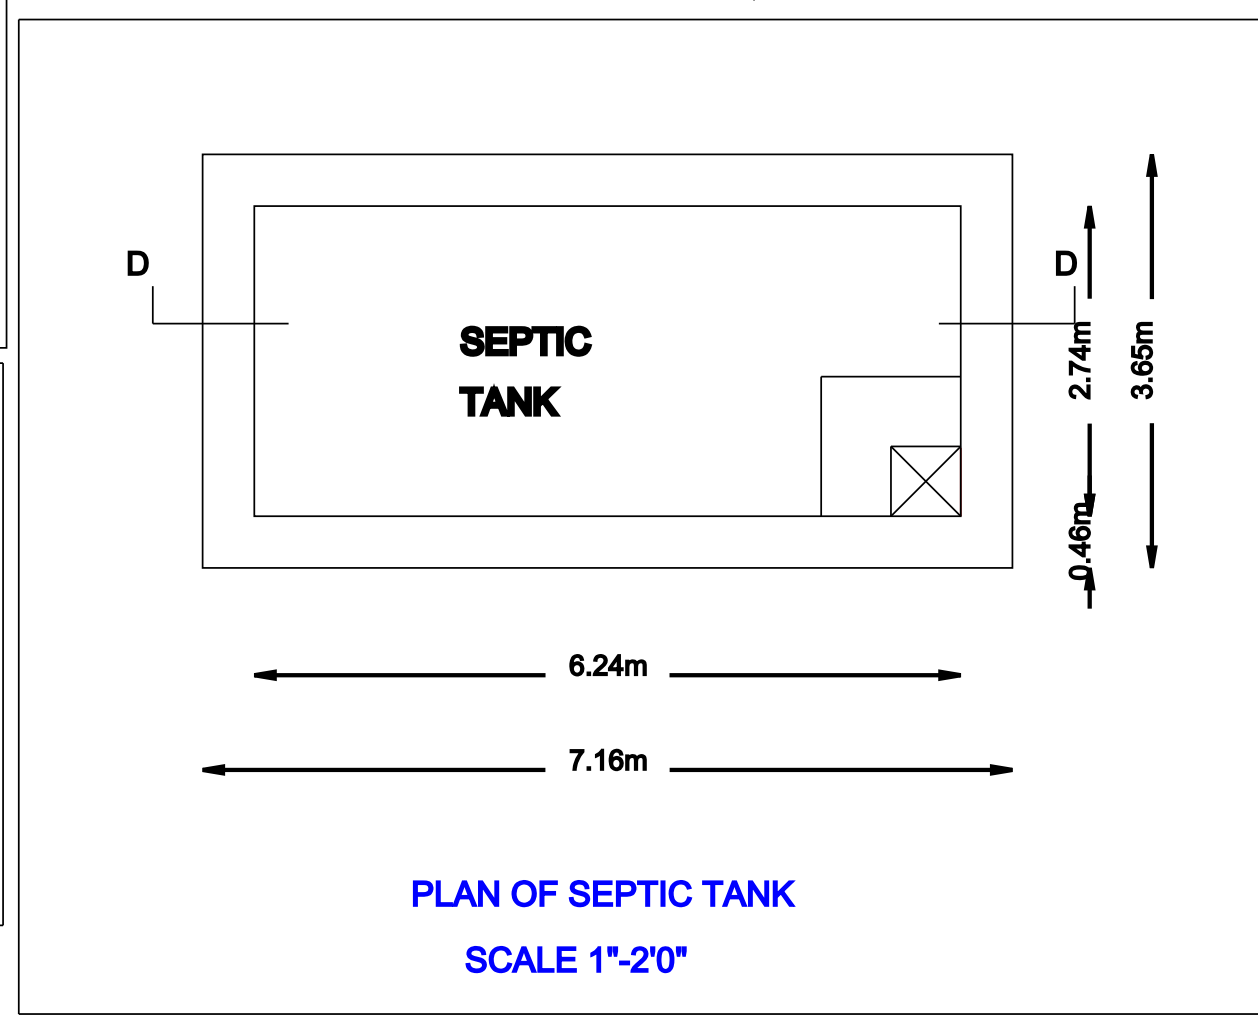


PLAN OF SEPTIC TANK
SCALE 1"=20"

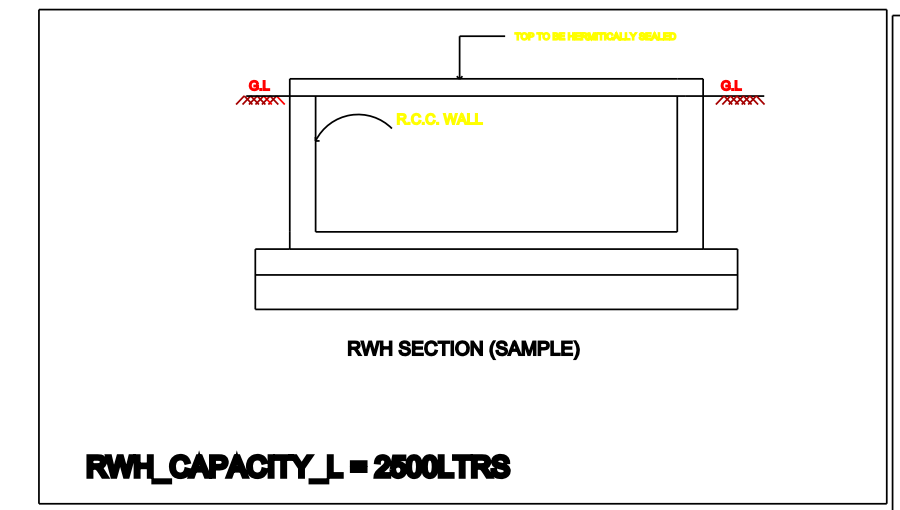



RWH_CAPACITY_L = 2500LTRS

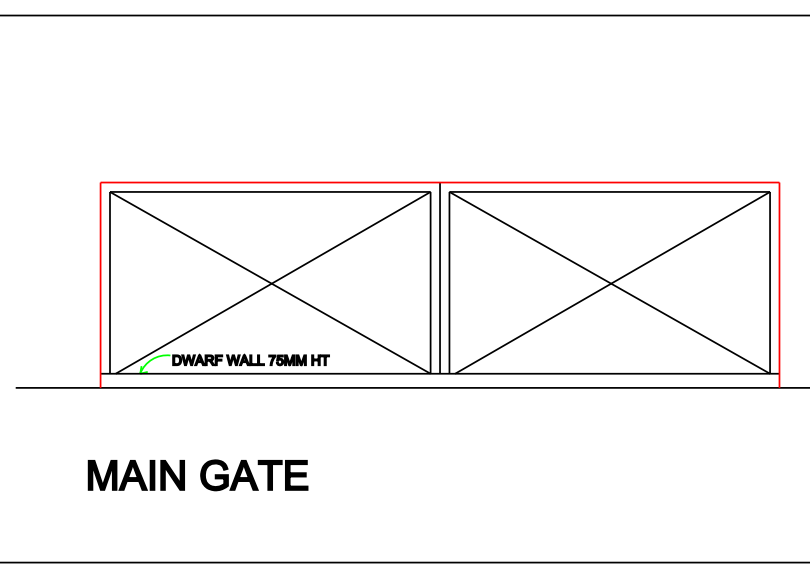

MAIN GATE

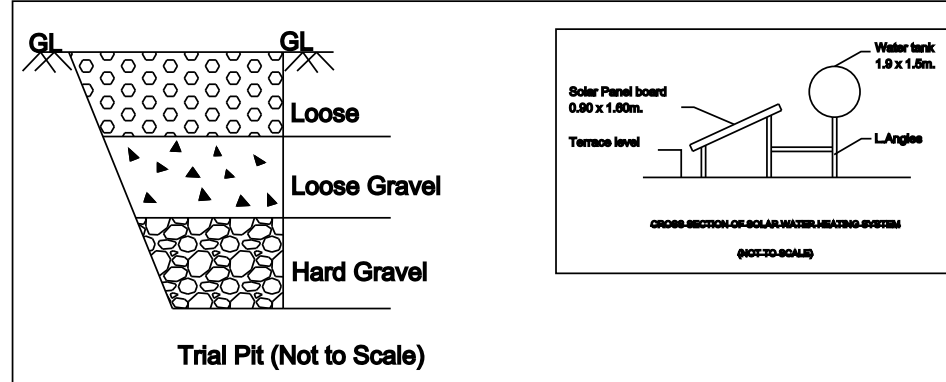

EARTHQUAKE SAFE DESIGN DETAILS:

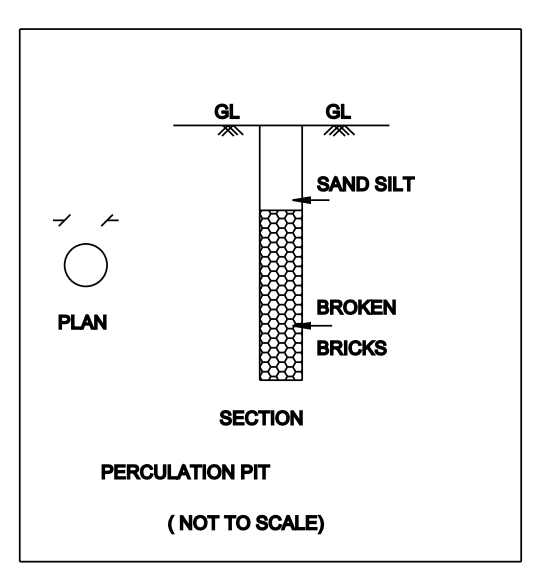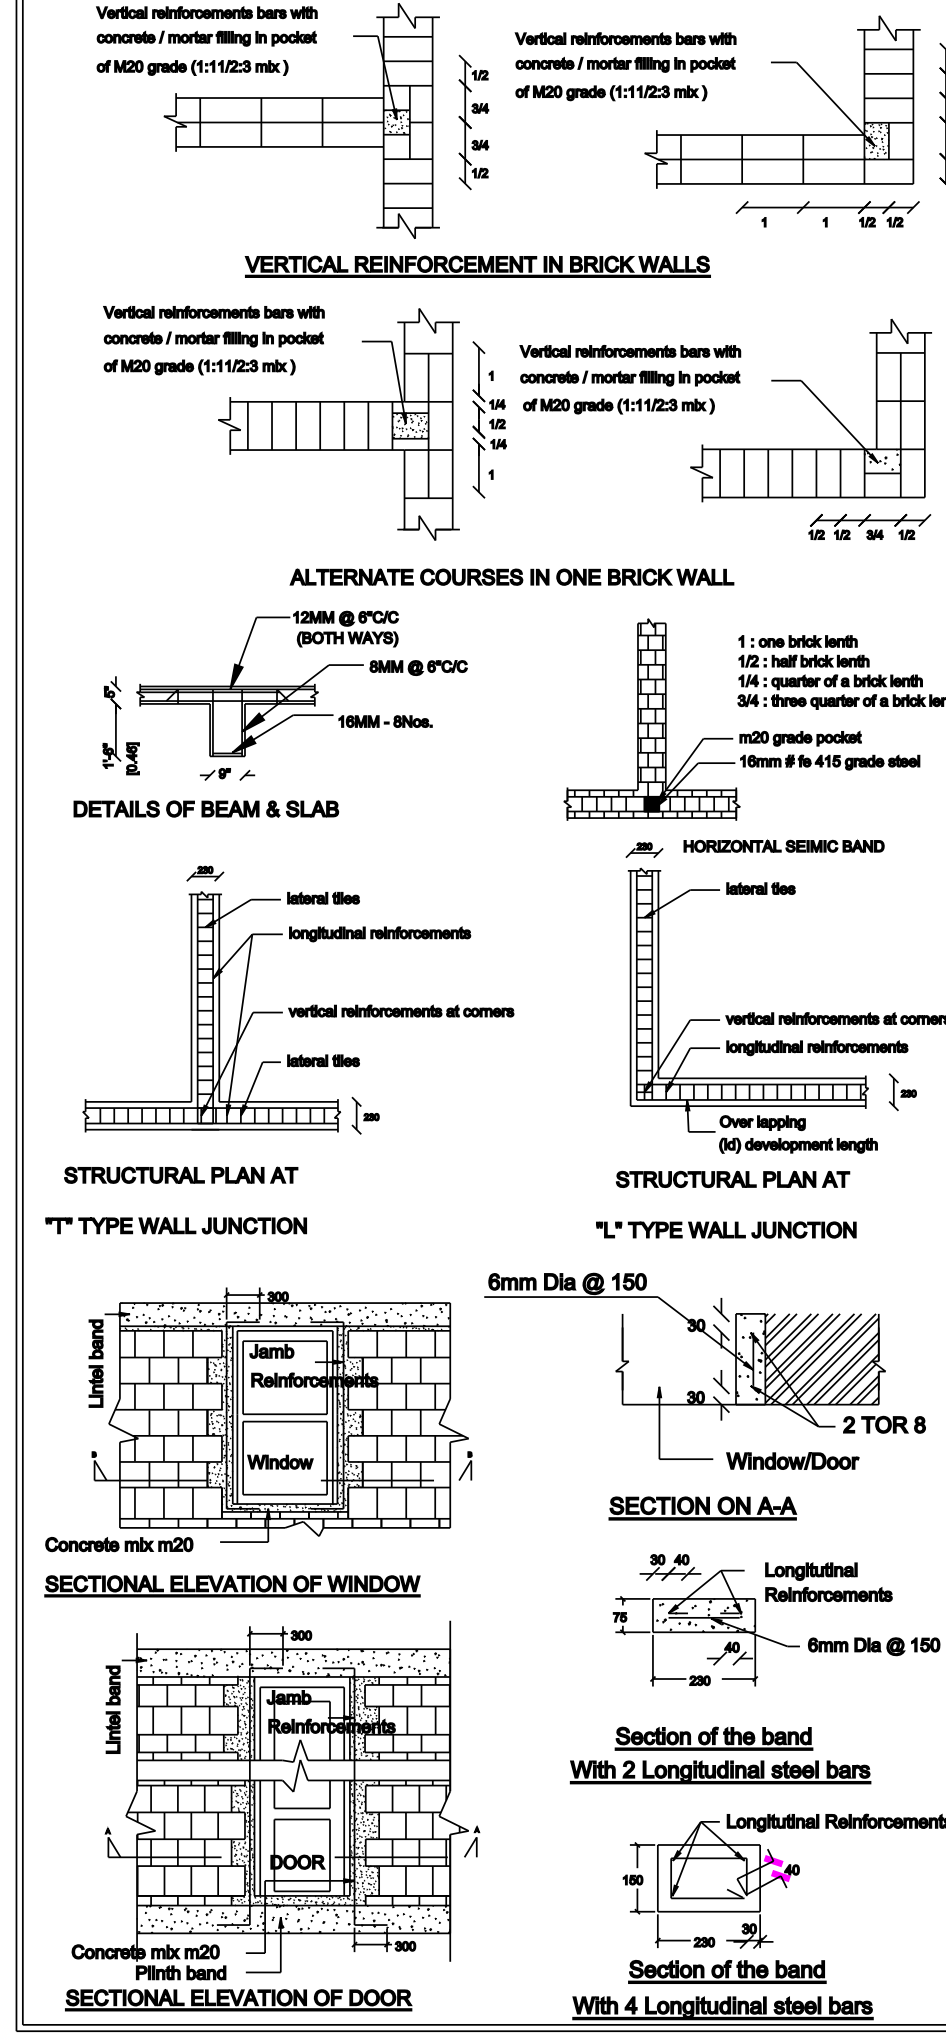

Area Details ::	Sq.Ft.	Sq.mt
Area Of The Site :	2167.00	201.34
Area Of The Proposed Ground Floor :	1204.92	111.94
Area Of The Proposed First Floor :	1204.92	111.94

All Dimensions in brackets are in metres only.
Proposed Percolation pit at Suitable Interval
Proposed Septic Tank & Dispersion Trench 1No.
Provided : Earthquake Safe Design Details

ANNUR TOWN PANCHAYAT WARD NO:12


Schedule of Joinery ::

M.D:Main Door	3' 6" x 7' 0"	1.07m x 2.14m
D : Door	3' 0" x 7' 0"	1.00m x 2.14m
D1 : Door	2' 6" x 7' 0"	0.76m x 2.14m
W: Window	4' 0" x 4' 6"	1.22m x 1.37m
V : Ventilator	3' 0" x 3' 0"	0.91m x 0.91m


- Site Boundary
- Proposed Building
- Road

P. Padhanan


Er. P. ANANDAN, B.E.,L.B.S.,
Coimbatore LPA/RE/Gr.I/19/07/102
14, Sri Lakshmi Complex, Kalapatti Road
Saravanampatti, Coimbatore - 641 035.
Ph: 0422-4032626, 93612 98239

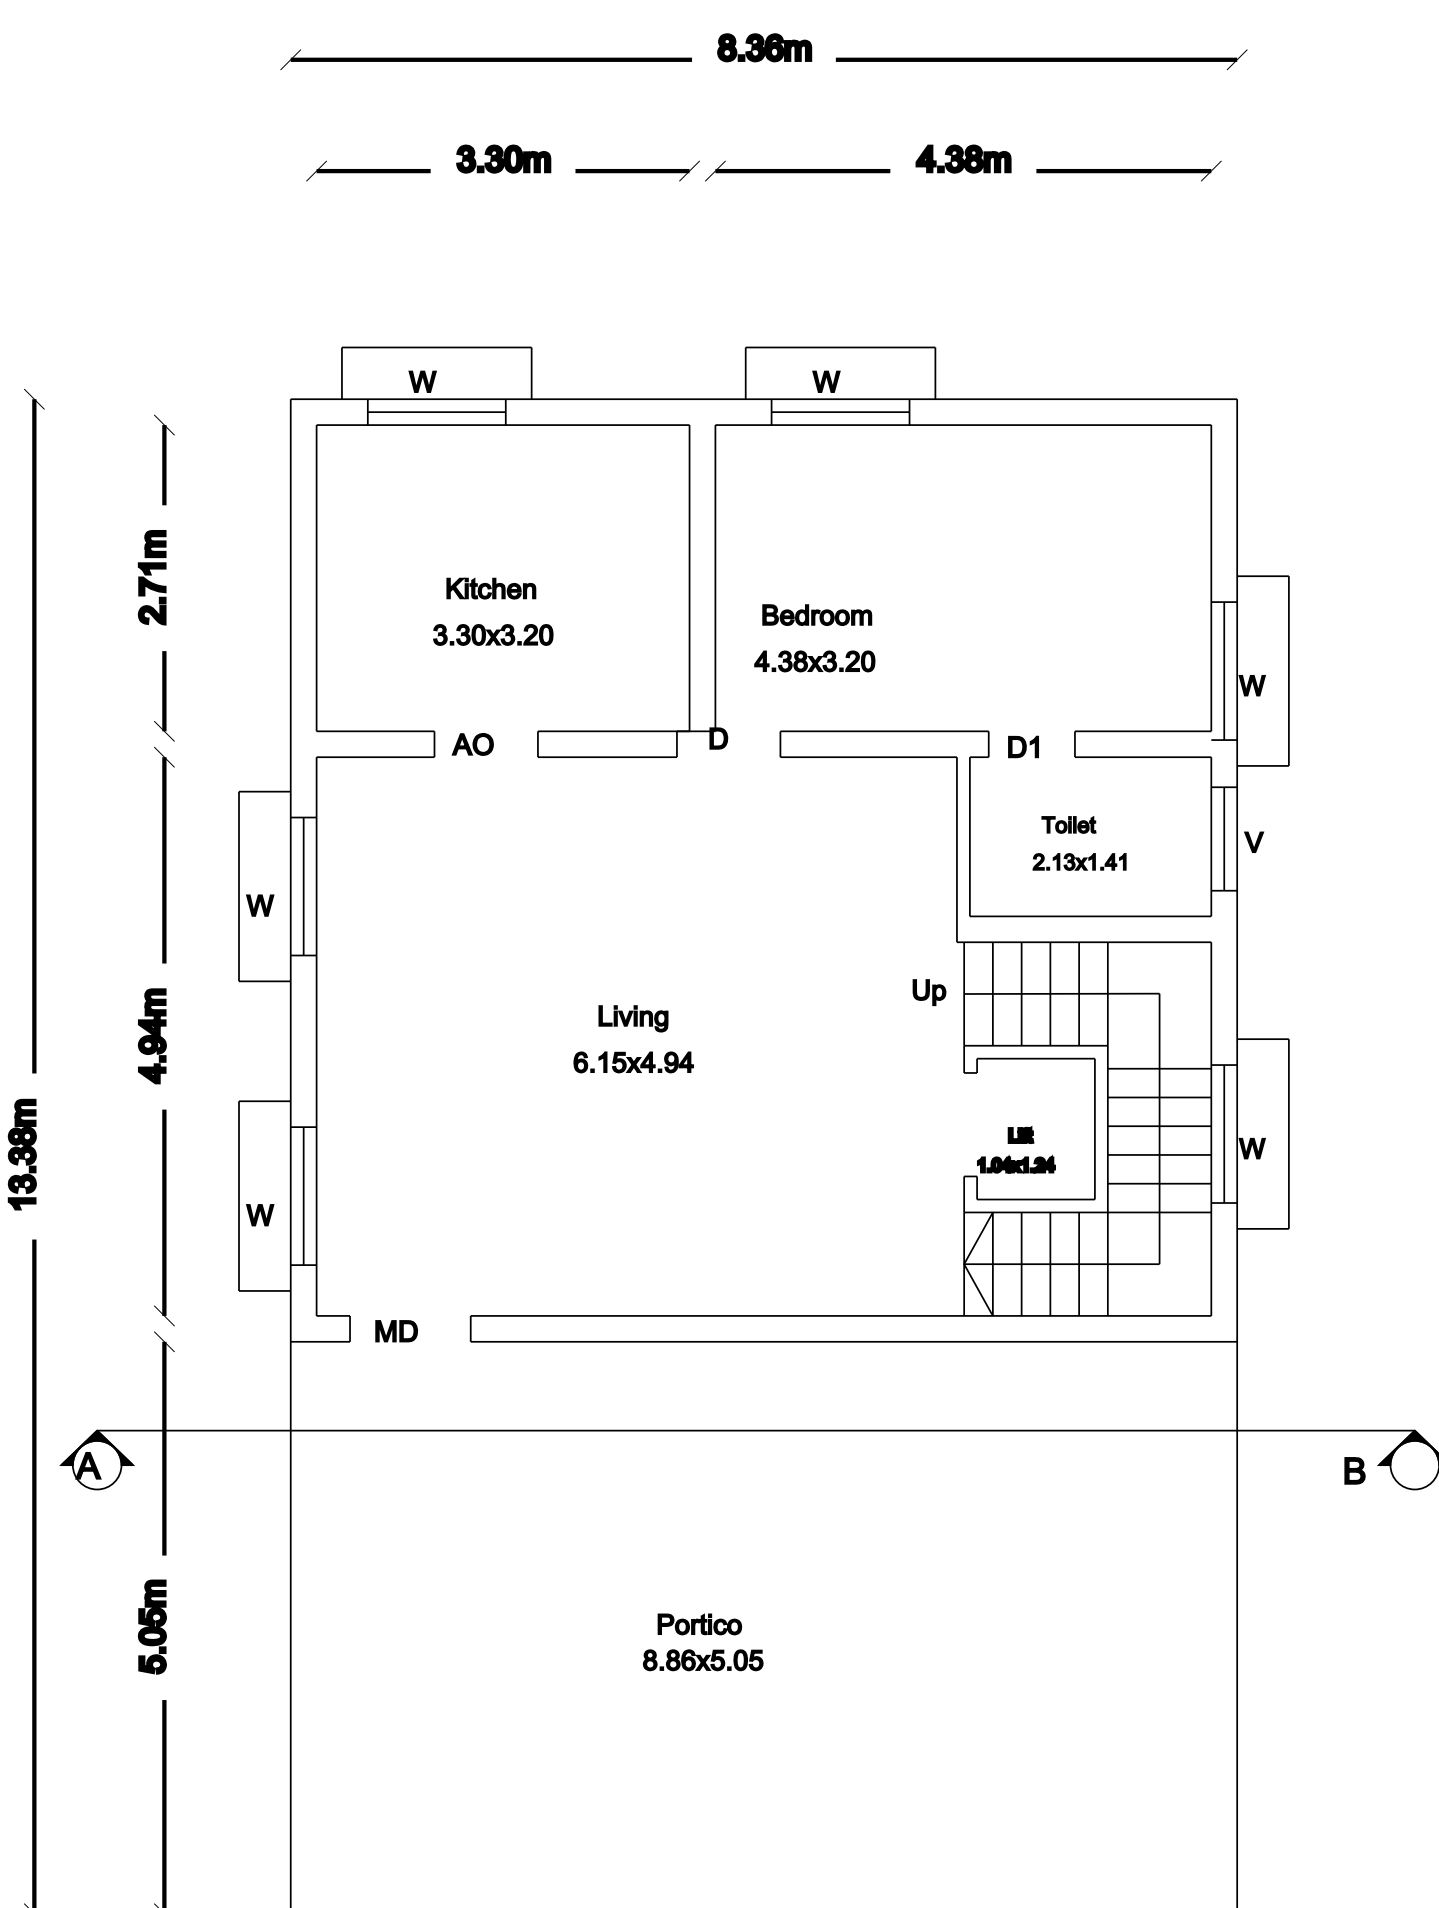


GROUND FLOOR PLAN

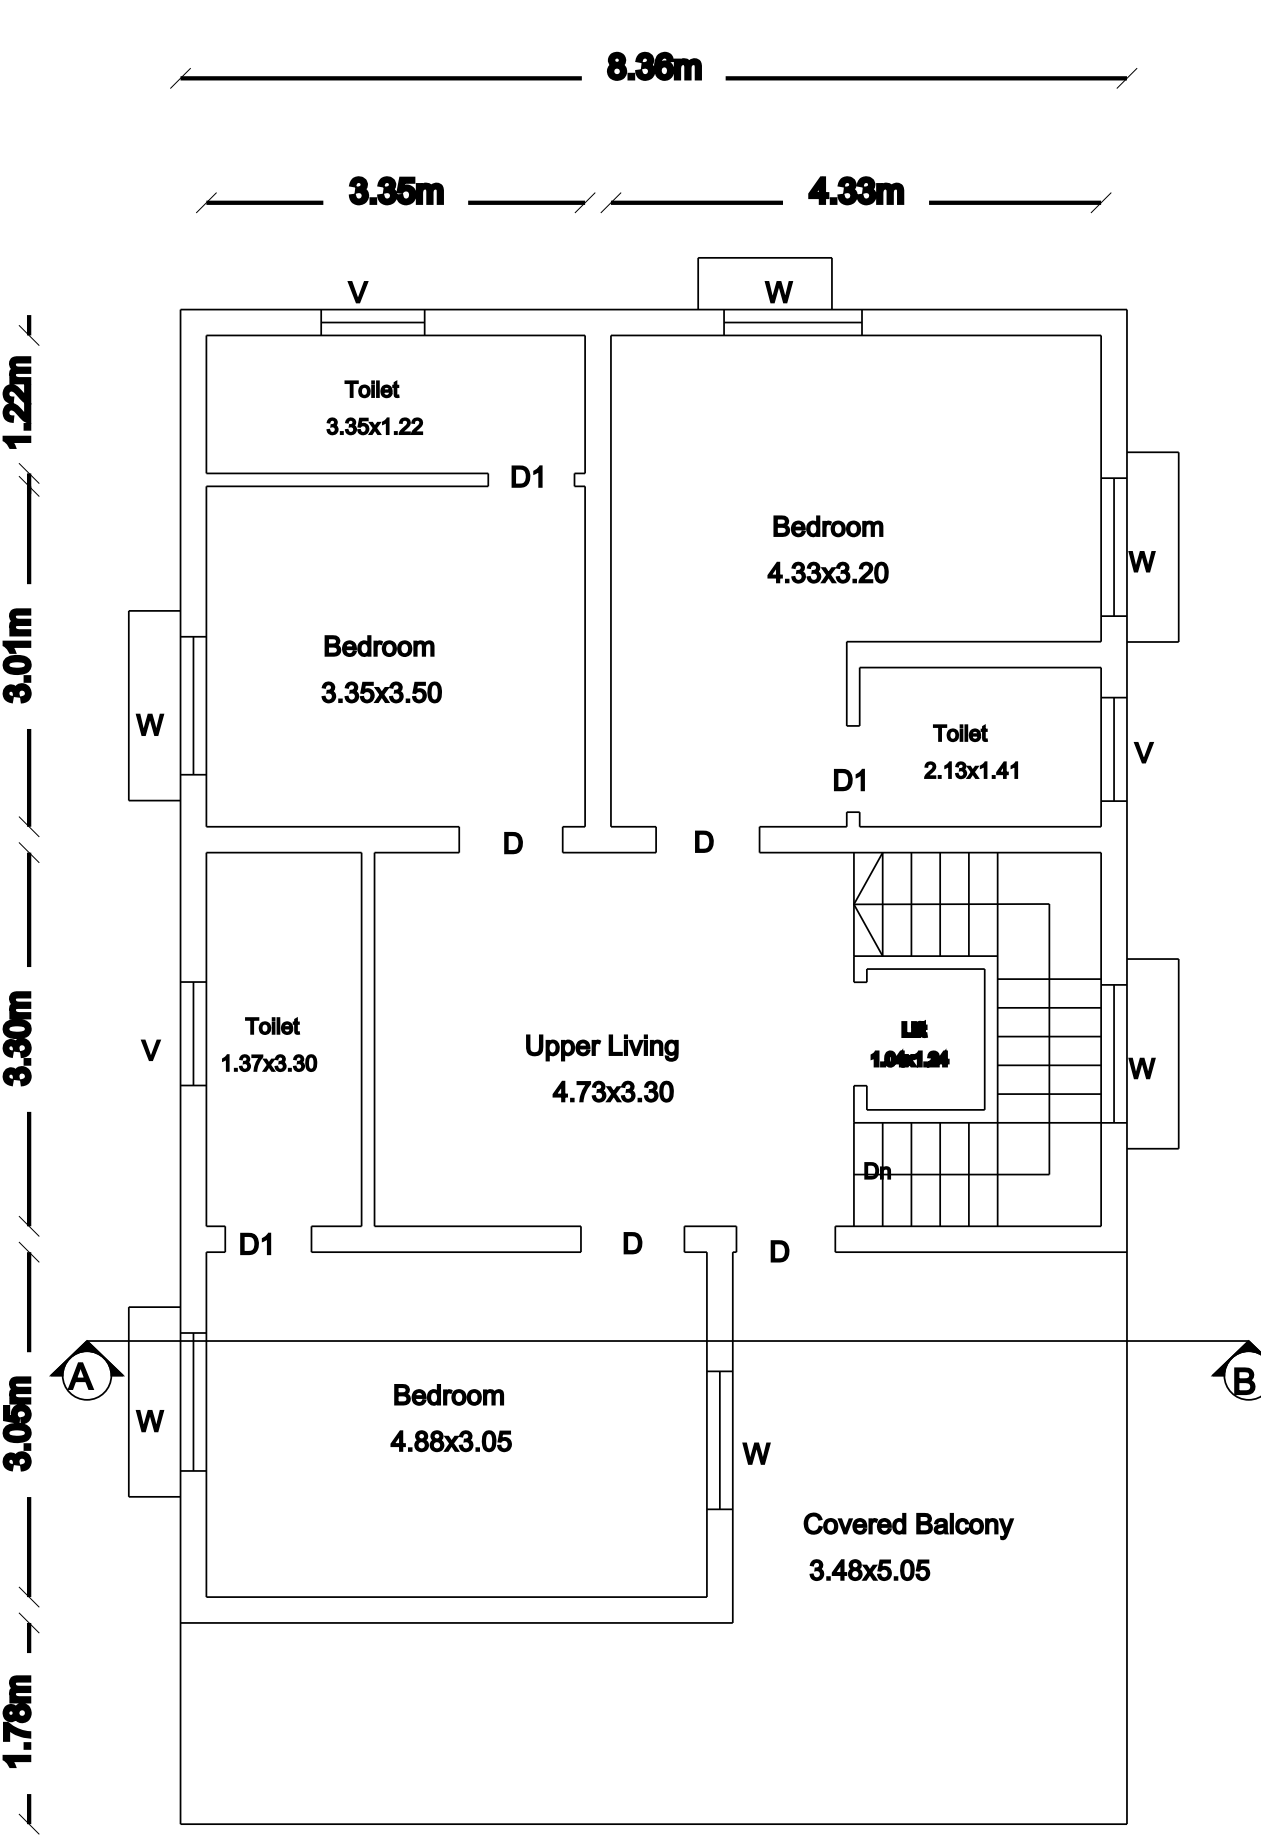

FIRST FLOOR PLAN

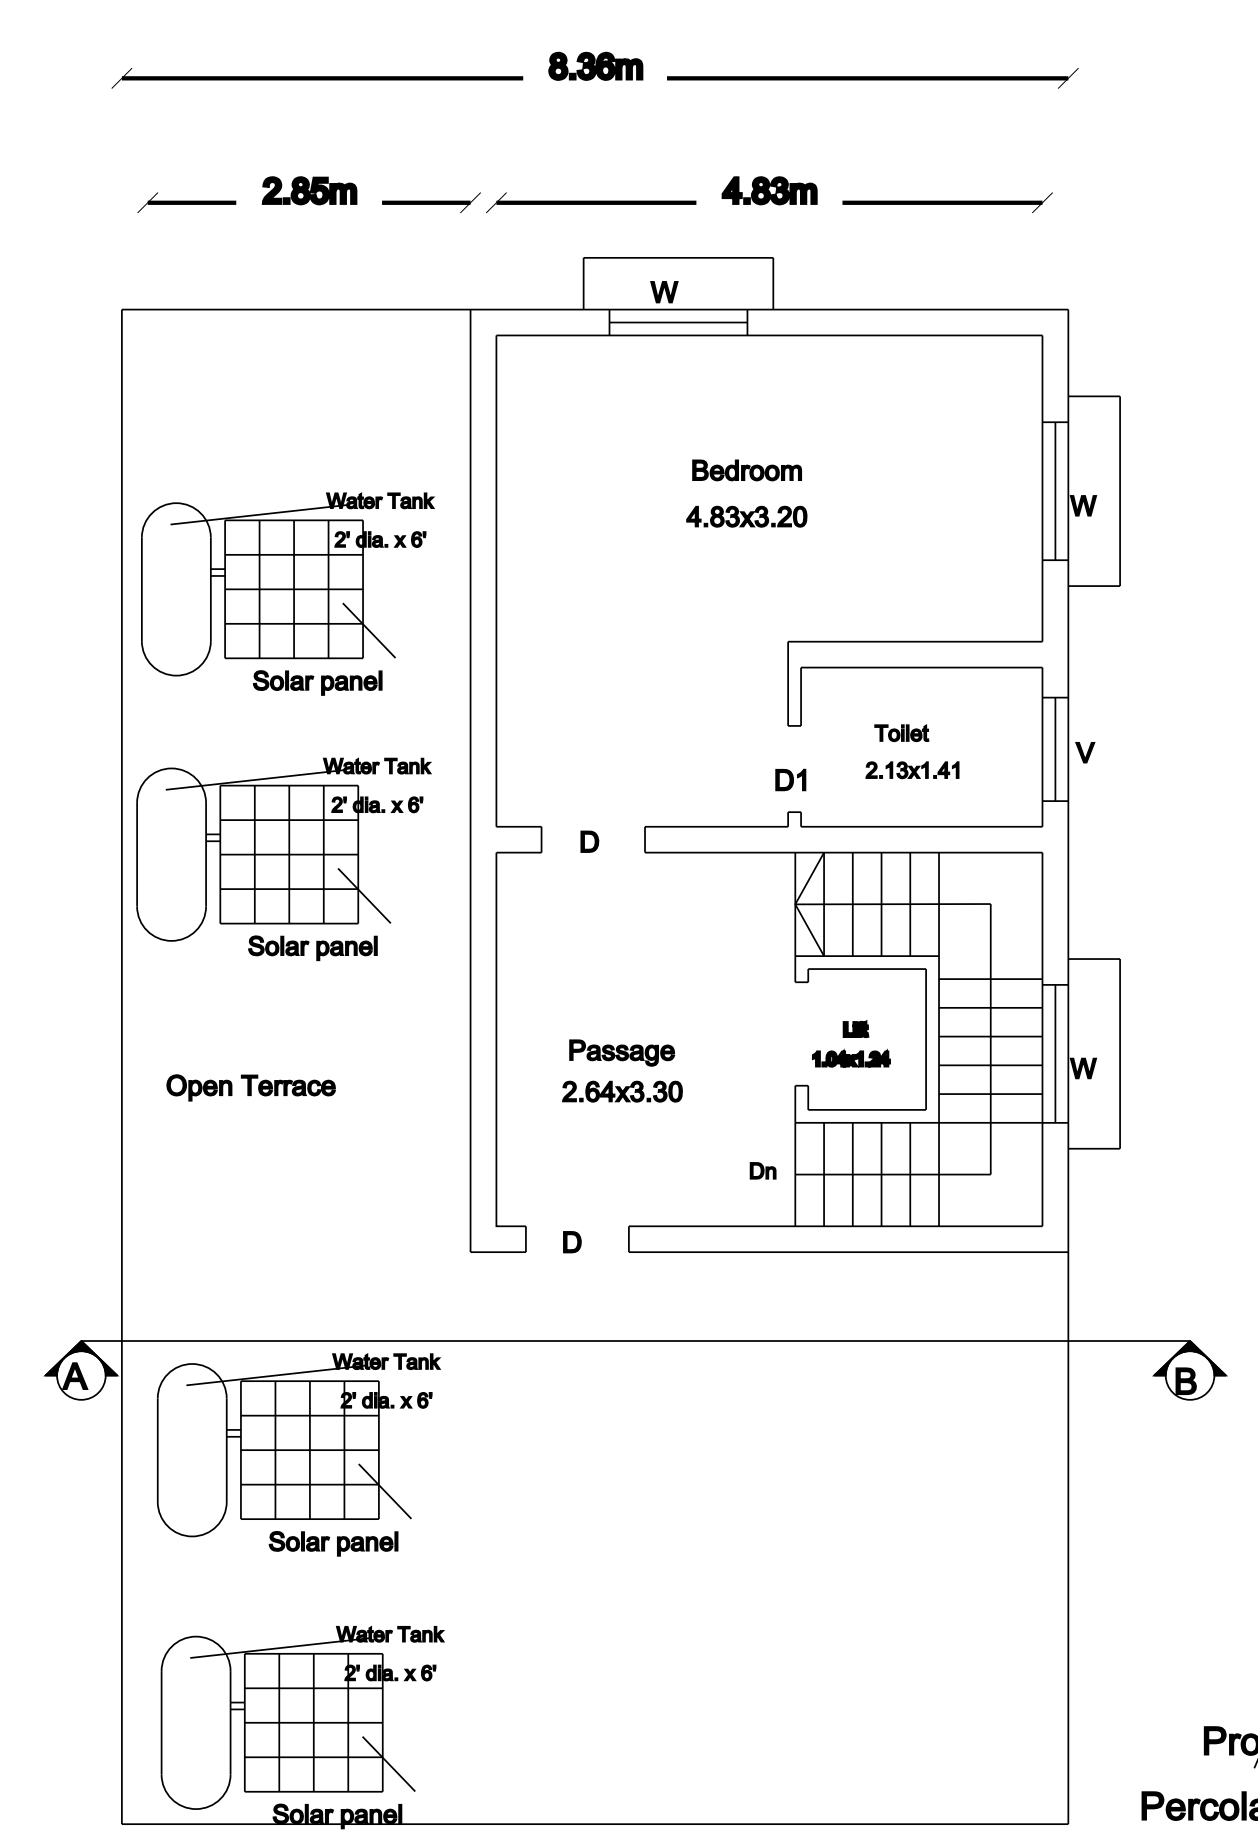

SECOND FLOOR PLAN

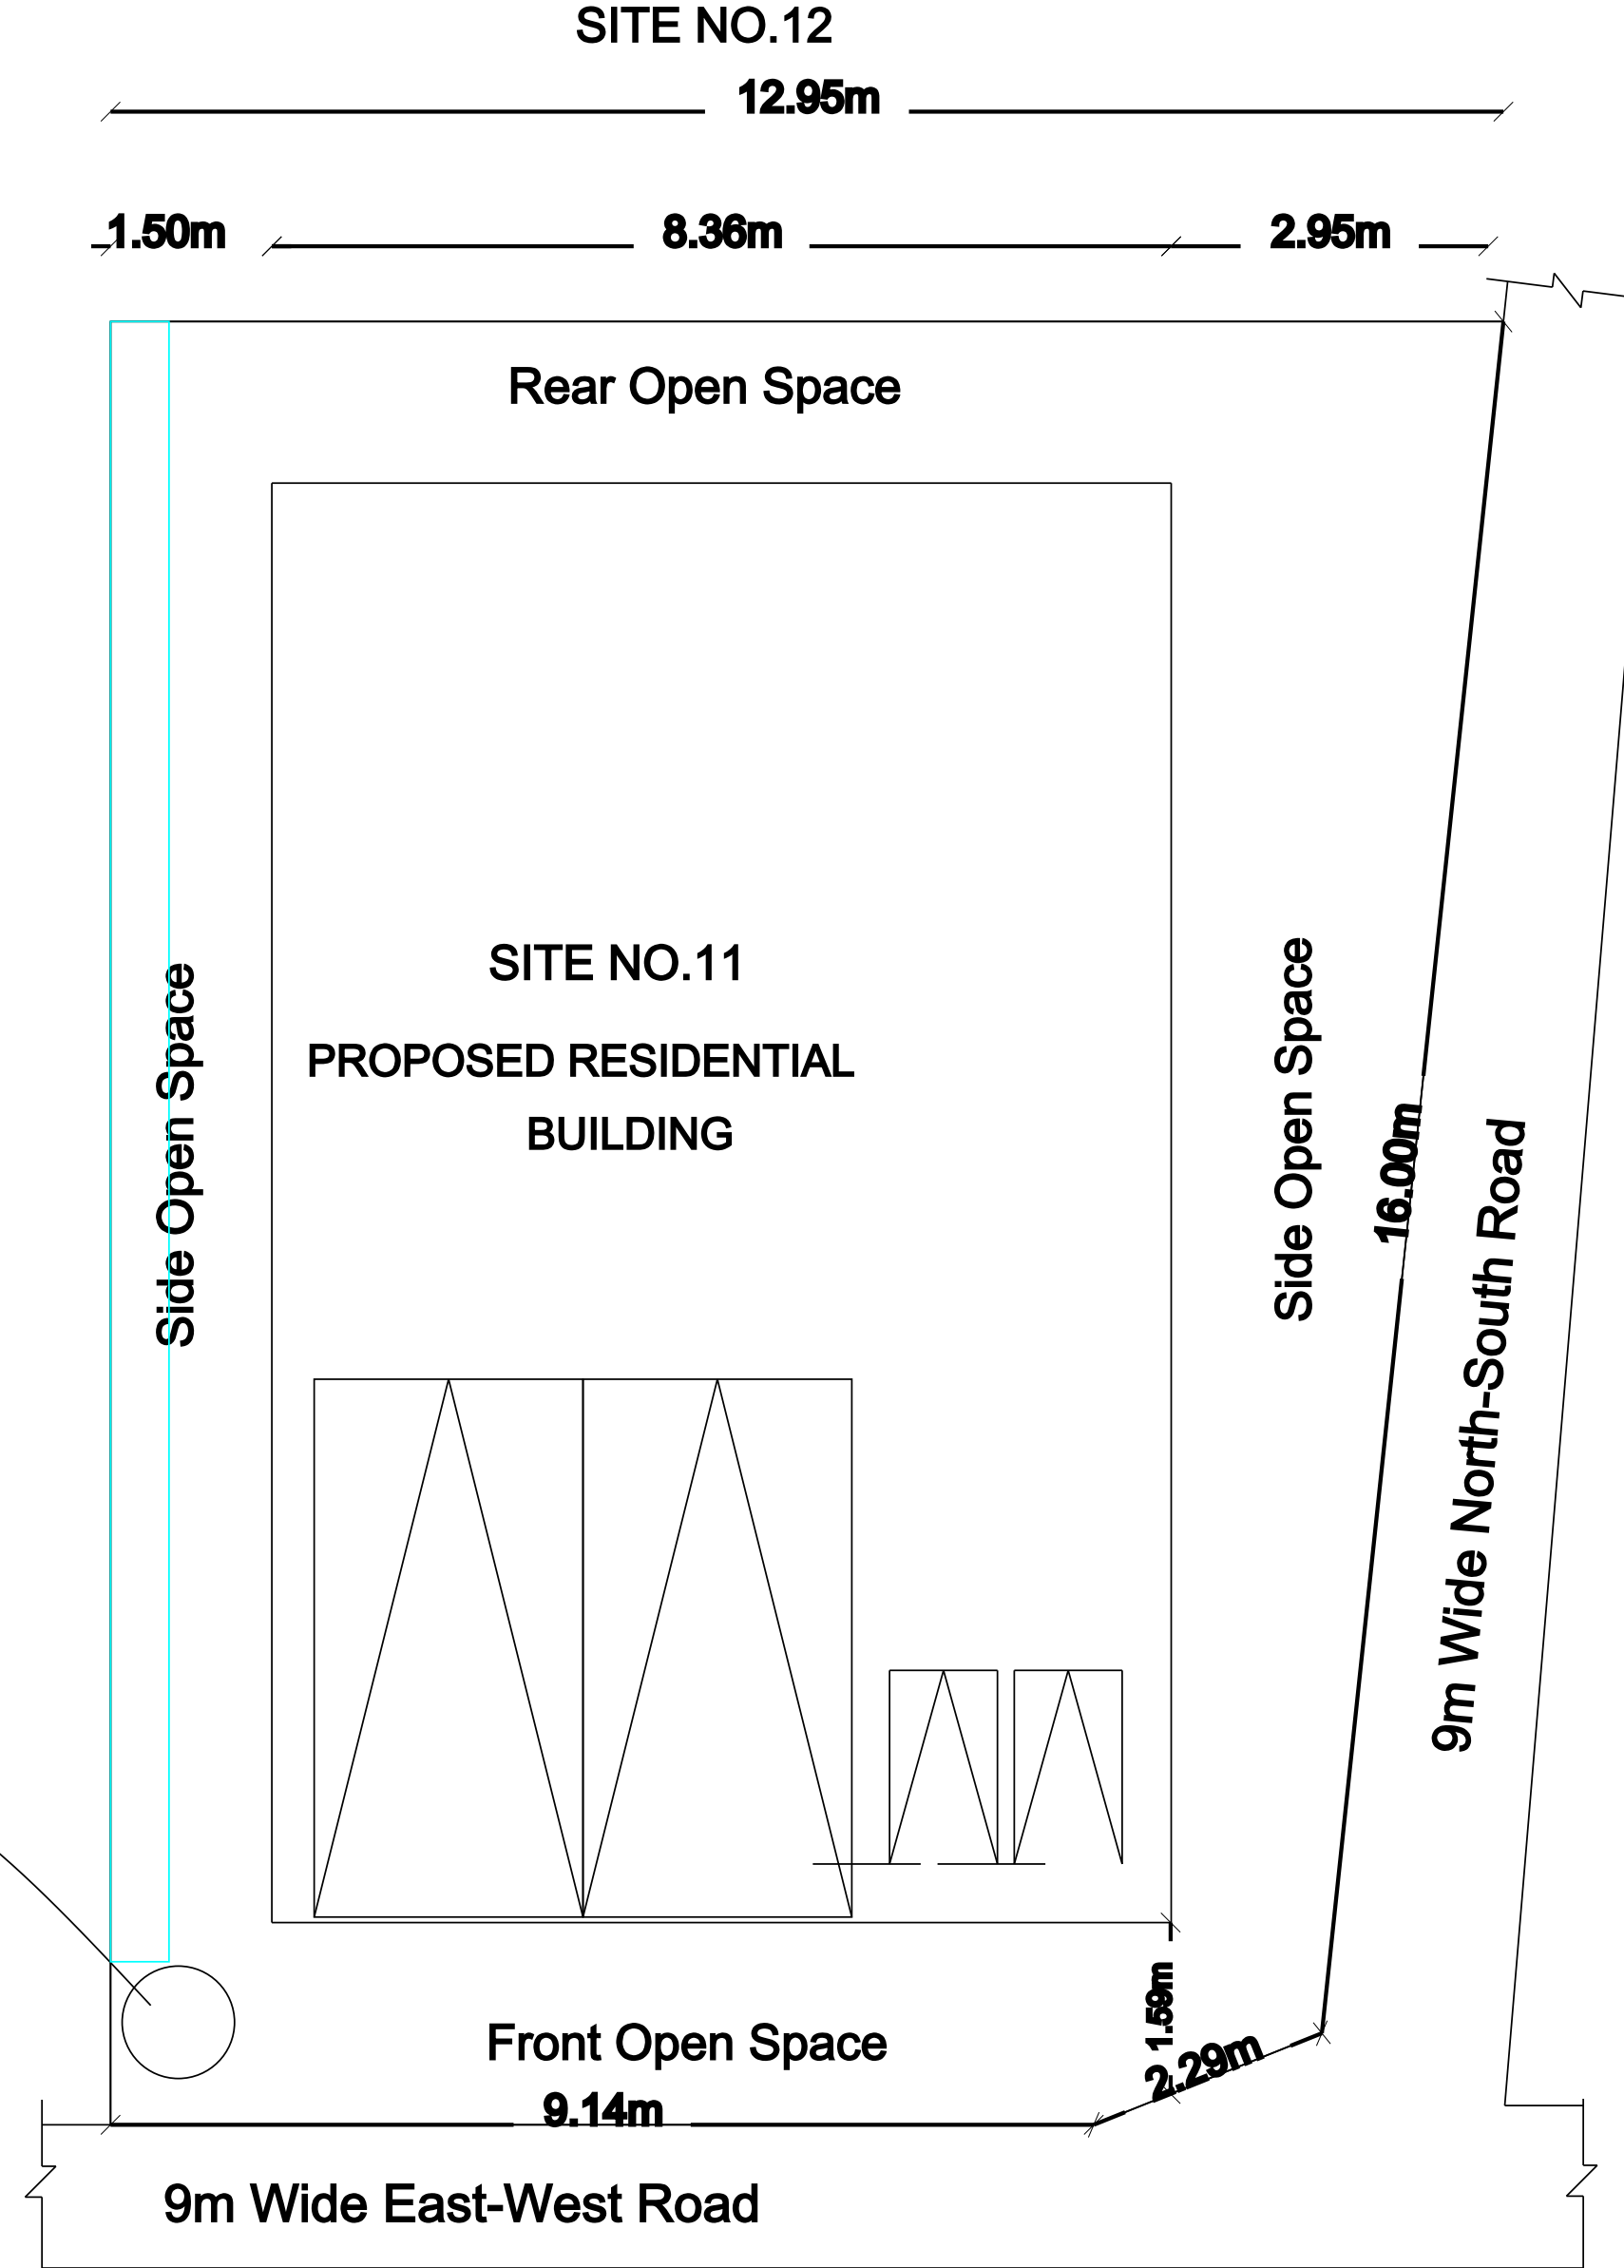

SITE PLAN