
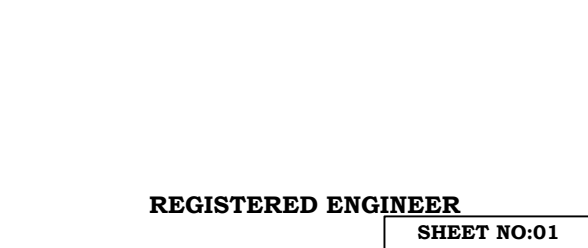
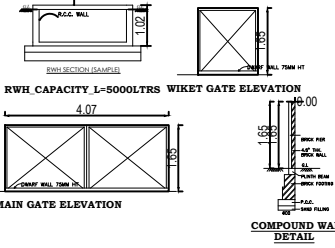
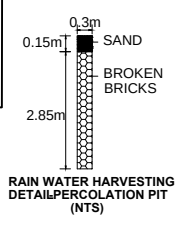
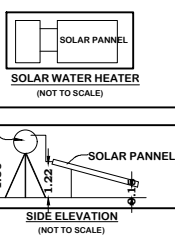
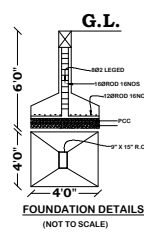
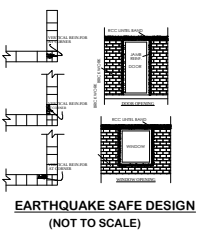
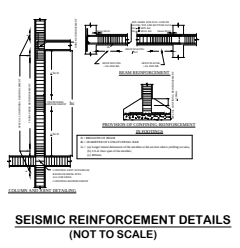
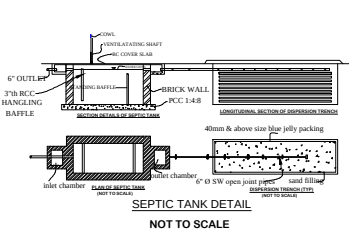
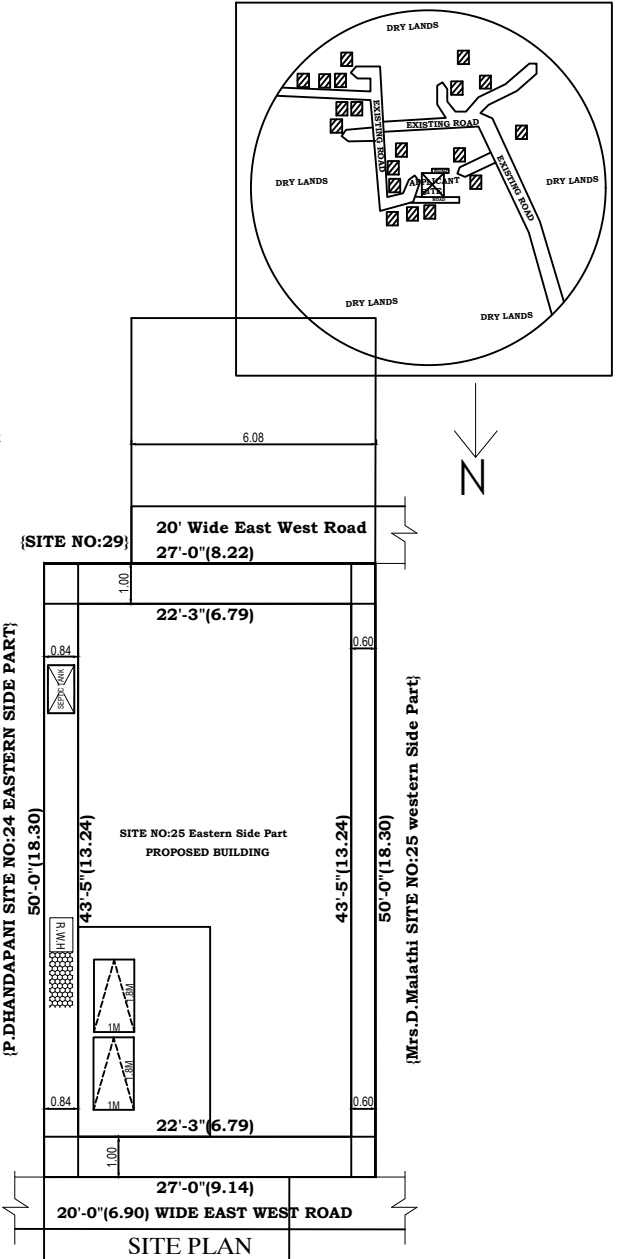
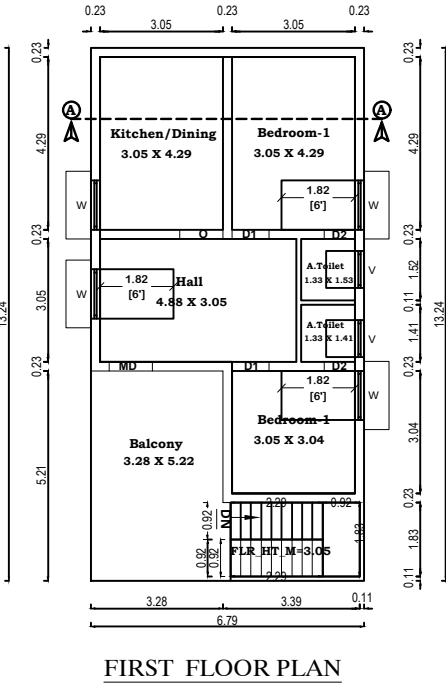
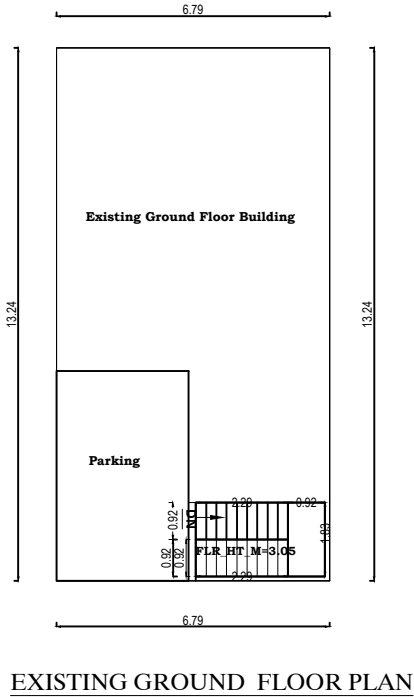
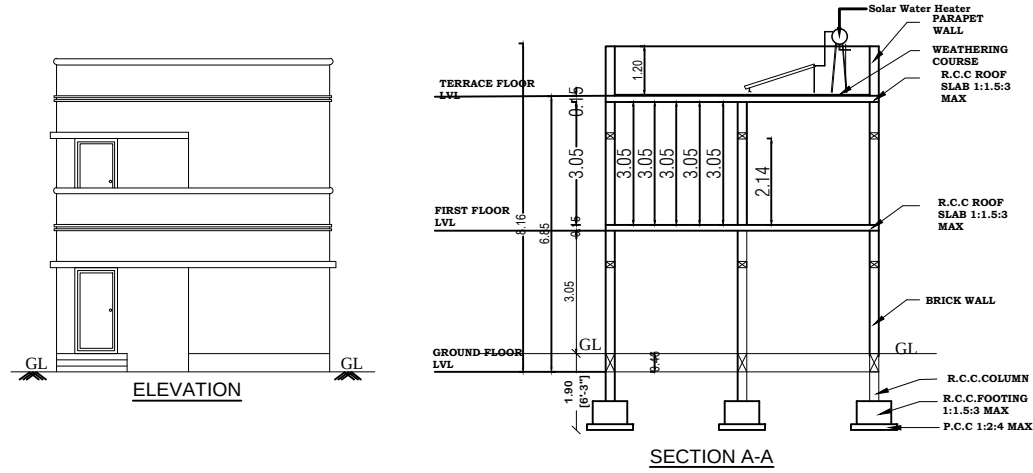
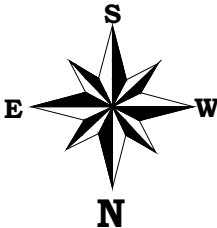


**PLAN SHOWING THE EXISTING GROUND FLOOR BUILDING , PROPOSED CONSTRUCTION OF RCC ROOF RESIDENTIAL
ADDITIONAL FIRST FLOOR BUILDING IN DOOR NO:24,(ASSESS NO:8504,W.s.c No.6083) S.F No. 432/6,& SITE NO:24
WESTERN SIDE PART, SITE NO:25 EASTERN SIDE PART ,"P.K.R NAGAR" AT 1ST WARD OF NO.4 VEERAPANDI TOWN
PANCHAYAT, COIMBATORE NORTH TALUK & COIMBATORE DISTRICT.
REGULARIZATION NO : NA.KA.NO:139/2018 DT.18.06.2019**

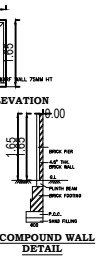

AREA OF THE SITE		125.42SQ.M (OR) 1350.00 SQ.FT		
SL NO	DESCRIPTION	NON-FSI AREA IN SQ.M	FSI AREA IN SQ.M	TOTAL BUILD UP AREA IN SQ.M
1.	EXT.GROUND FLOOR	17.09	72.74	89.83
2.	FIRST FLOOR	-	89.83	89.83
	TOTAL AREA	-	89.83	89.83
SCALE 1:100 (All Measurement are in Meter)			COLOUR INDEX: SITE BOUNDARY 	
			PROPOSED BUILDING 	
			FSI CALCULATION FSI = $\frac{89.83}{125.42}$ = 0.72	
		JOINERIES	METRE	
1	MD	MAIN DOOR	1.07 x 2.13	
2	D	DOOR	0.91 x 2.13	
3	D1	DOOR	0.76 x 2.13	
4	O	OPEN	1.22 x 2.13	
5	O1	OPEN	1.42 x 2.13	
6	W1	WINDOW	1.20 x 1.52	
7	W	WINDOW	1.83 x 1.83	
8	KW	KITCHEN WINDOW	0.76 x 0.91	
	V	VENTILATOR	0.76 x 0.90	
		APPLICANT		
		REGISTERED ENGINEER		
		SHEET NO:01		