




PLAN SHOWING THE NEW PROPOSED CONSTRUCTION OF GROUND FLOOR R.C.C. ROOF
RESIDENTIAL BUILDING IN , S.F.NO :167/1B, [NEW SUB DIVISION NO AS PER PATTa : 167/1B2]
SITE NO :NORTH - SOUTH PART THENKARAI VILLAGE, COIMBATORE DISTRICT .

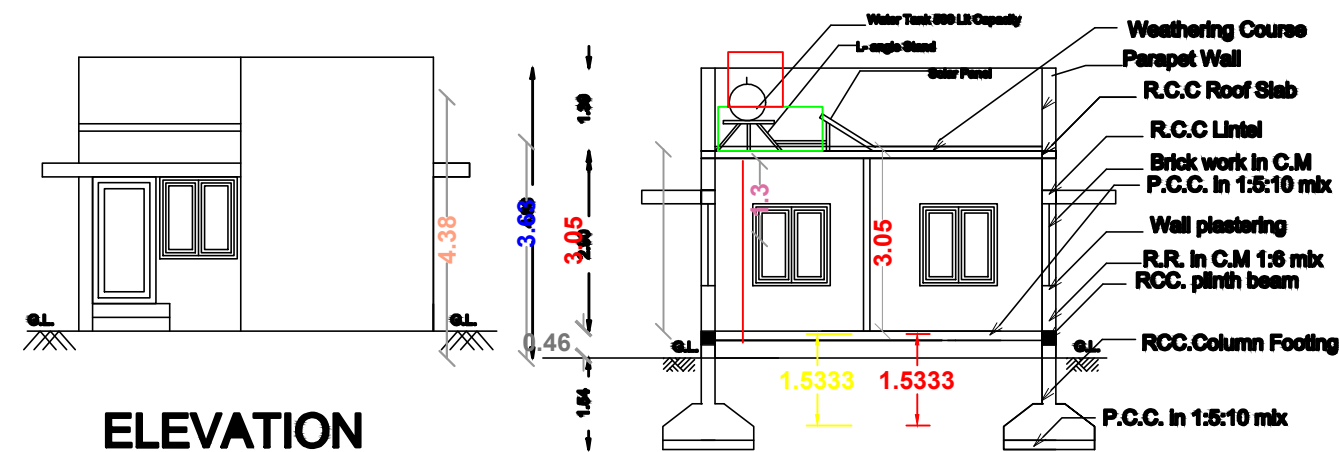


Section On " A-A"

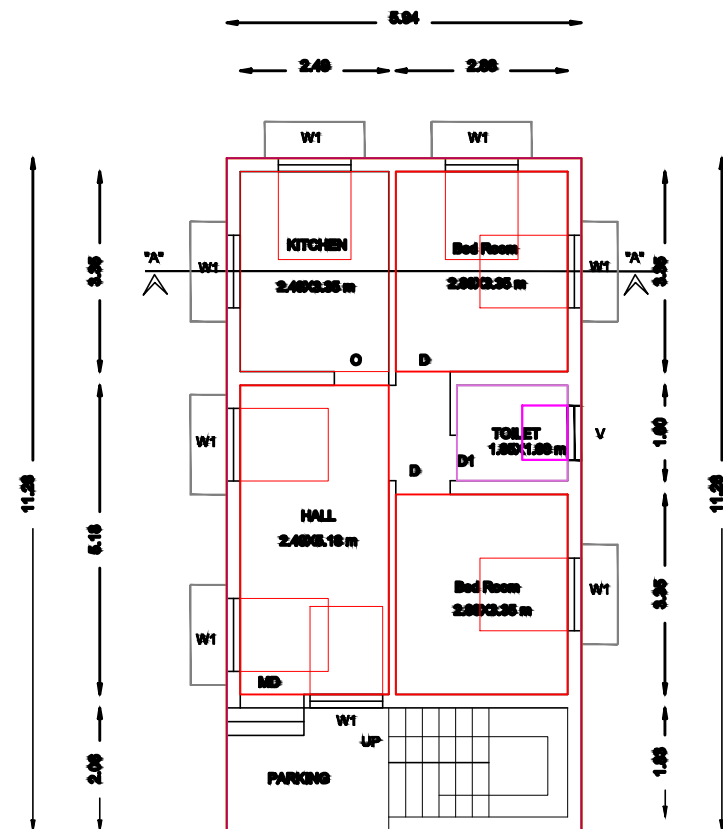





GROUND FLOOR PLAN

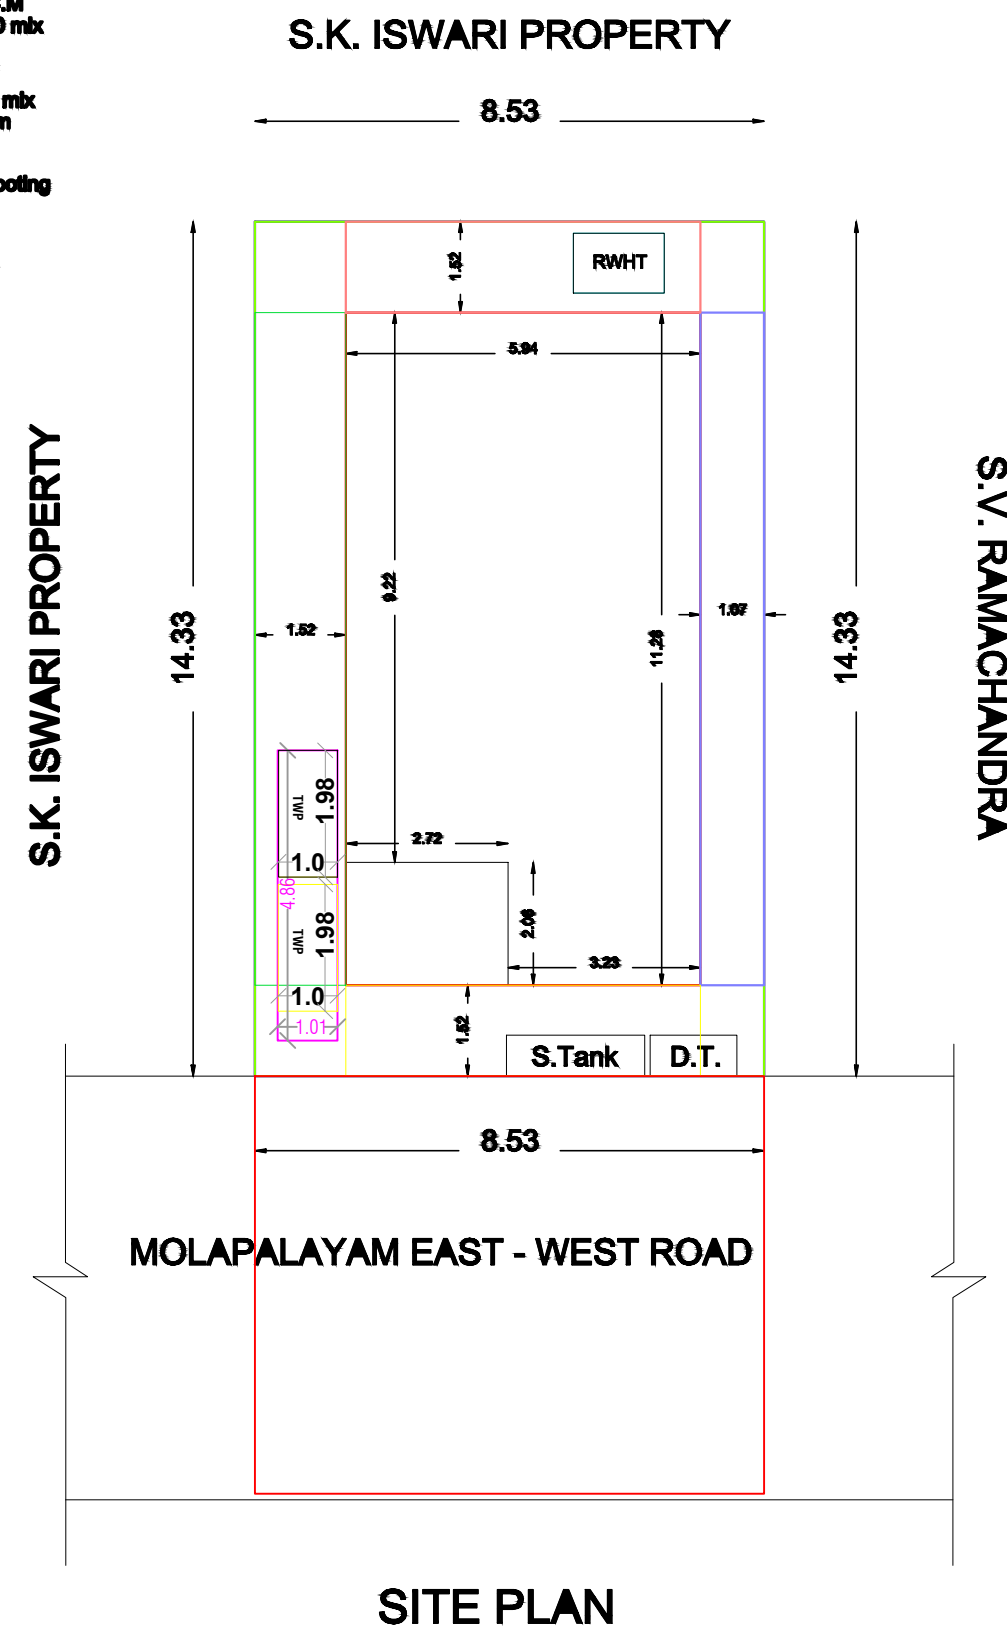

SITE PLAN

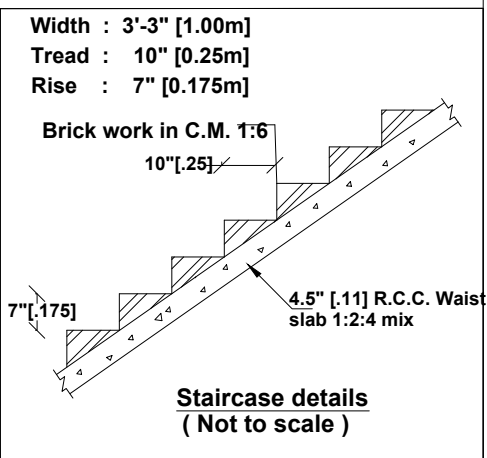

Staircase details
(Not to scale)

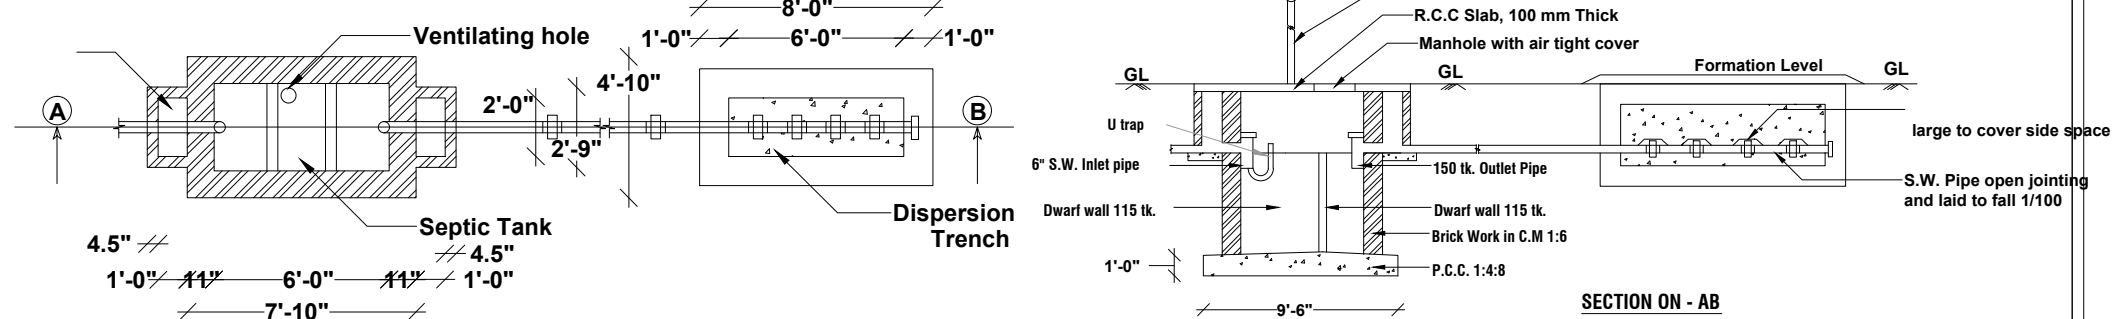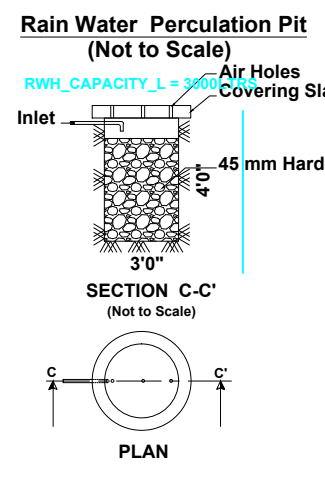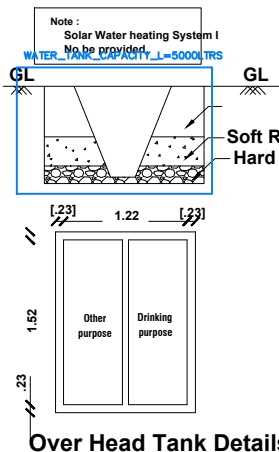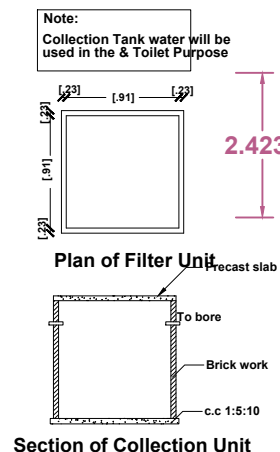

Scale		↓ N 	
Plan : 1: 100			
Site Plan : 1: 100			
Area details		Sq.ft.	Sq.m.
Area of the Site (As per Document)		1316.00	122.26
Area of the Pro.G.F.Building		721.39	67.02
Area of the Open Space		594.61	55.24
Schedule of Joineries			
MD	Main Door	3'-6" x 7'-0"	(1.06 x 2.13)
D	Door	3'-3" x 7'-0"	(1.00 x 2.13)
D1	Door	2'-9" x 7'-0"	(0.84 x 2.13)
O	Open	4'-0" x 7'-0"	(1.22 x 2.13)
W	Window	4'-0" x 4'-6"	(1.22 x 1.37)
W1	Window	6'-0" x 4'-6"	(1.83 x 1.37)
FW	Fixed Window	4'-0" x 4'-6"	(1.22 x 1.37)
V	Ventilator	3'-0" x 2'-6"	(0.91 x 0.76)
Site boundary ☐		Rain Water Pit (Rwh) ☐	
Pro.G.F & F.F.Building ☐		Exi.Road ☐	
One Solar System to be Provided			
Parking Details			
1.Car Parking		- 8'-3" (2.5m) x 16'-6" (5.0m) -Nill <75Sq.mt	
2.Two Wheeler Parking		- 3'-3" (1.0m) x 6'-0" (1.8m) - 2 Nos	

Applicant

Registered Engineer