
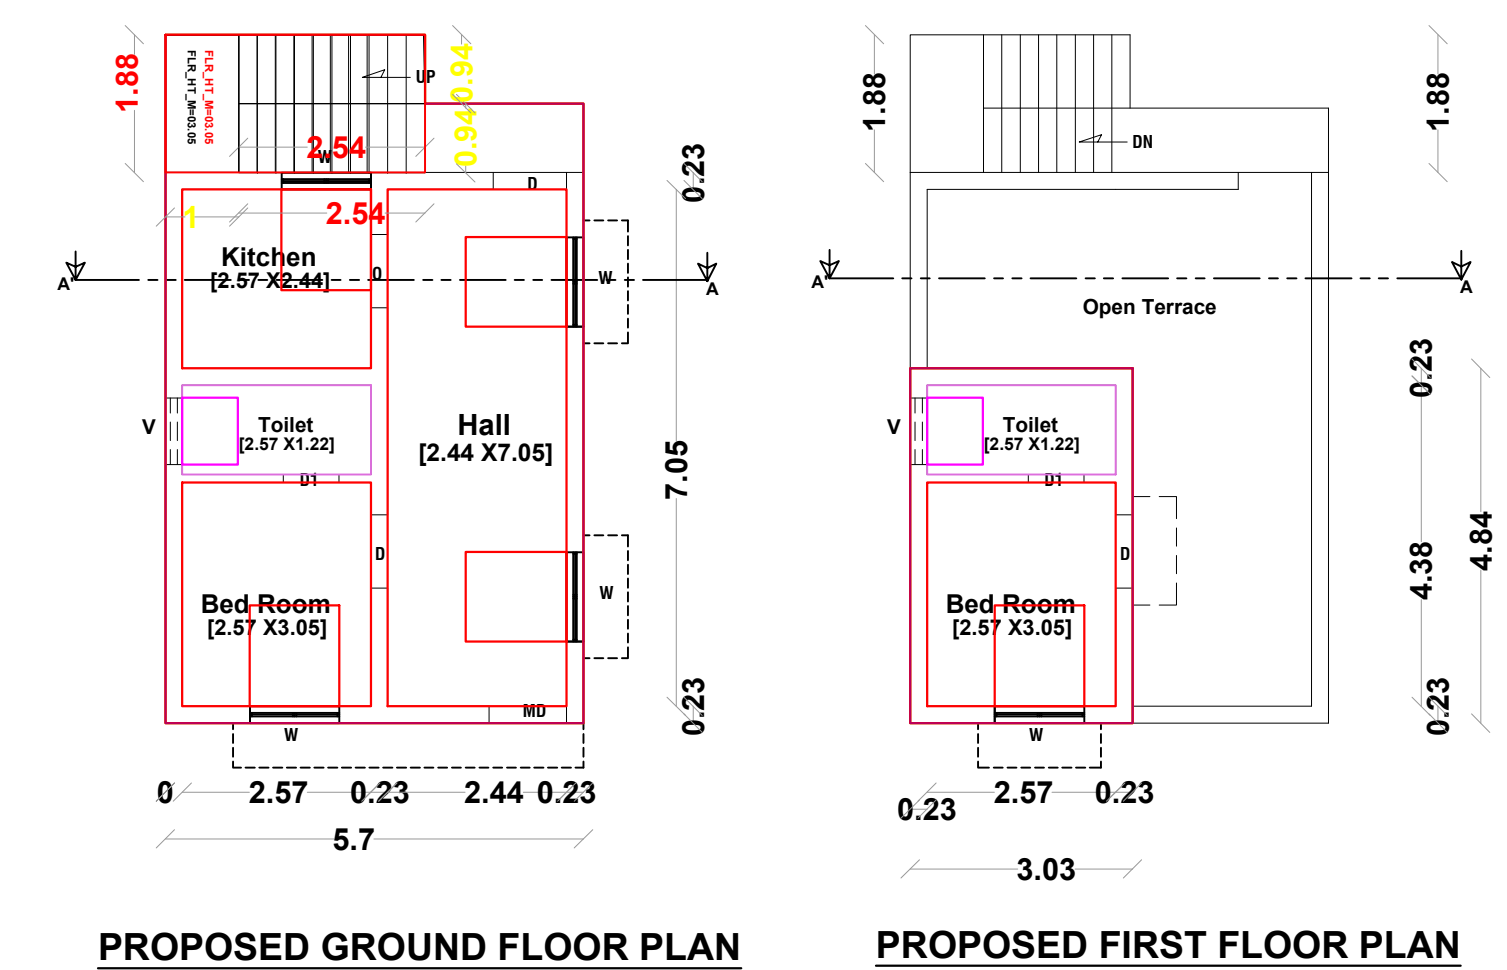
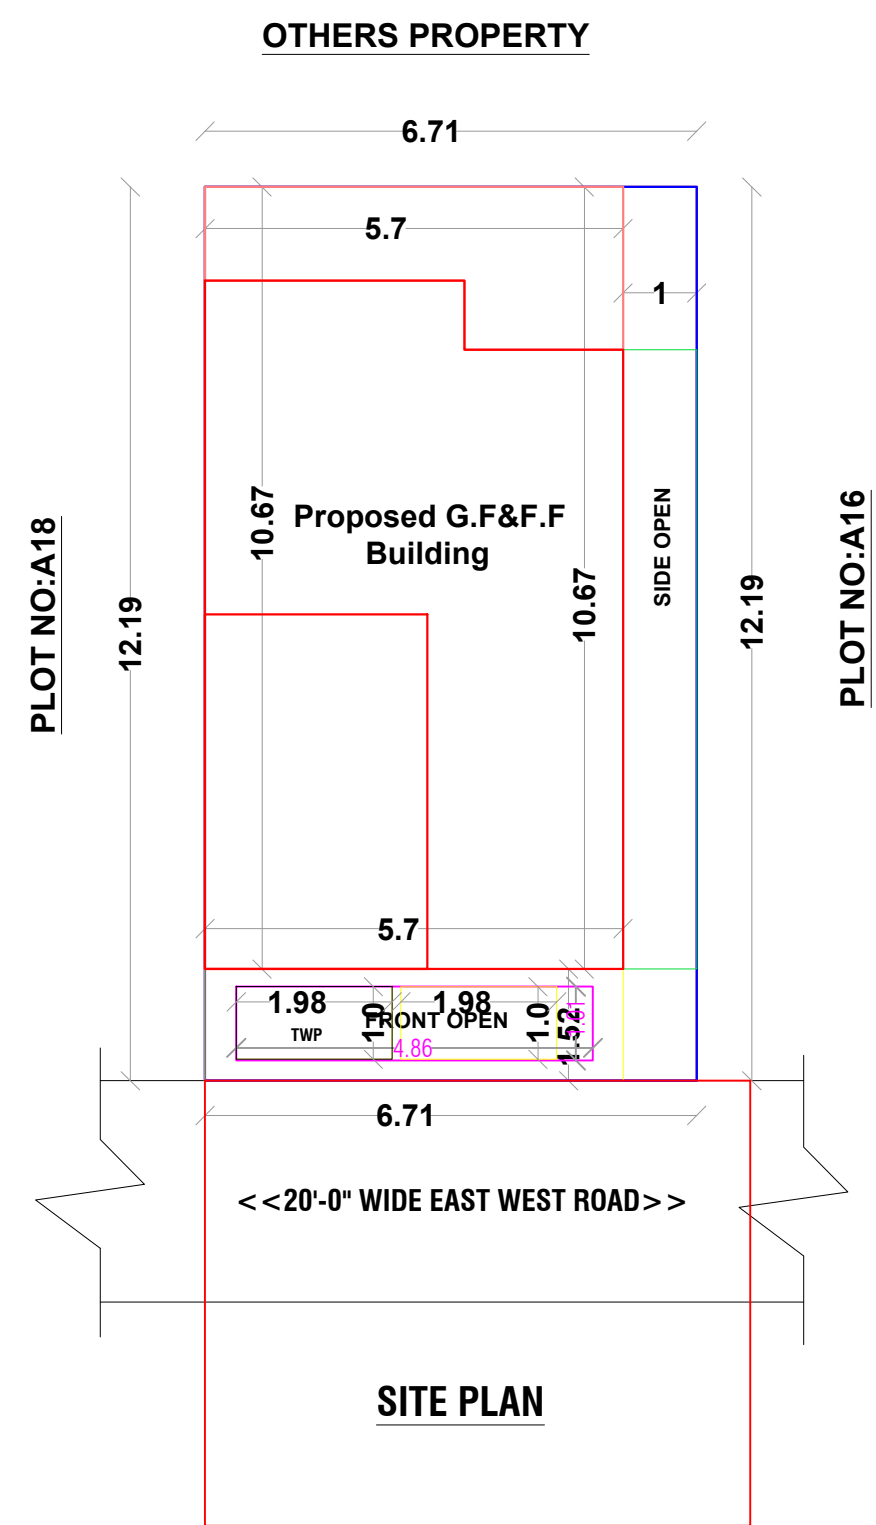


Plan Showing the Proposed Construction Of Ground Floor and First Floor R.C.C.Terrace Roof Residential Building in Patta No:976,S.F.NO:120/1A,Patta No:975,S.F.NO:120/1B, Plot No:A17, "ARUTSELVAPURAM" Layout at Zamin Uthukuli Town Panchayat,Pollachi Taluk,Coimbatore District.[Site Regularisation No:733/2023 &Date:27-09-2023]

Applicant Name: S.Rijvana W/O Saitu

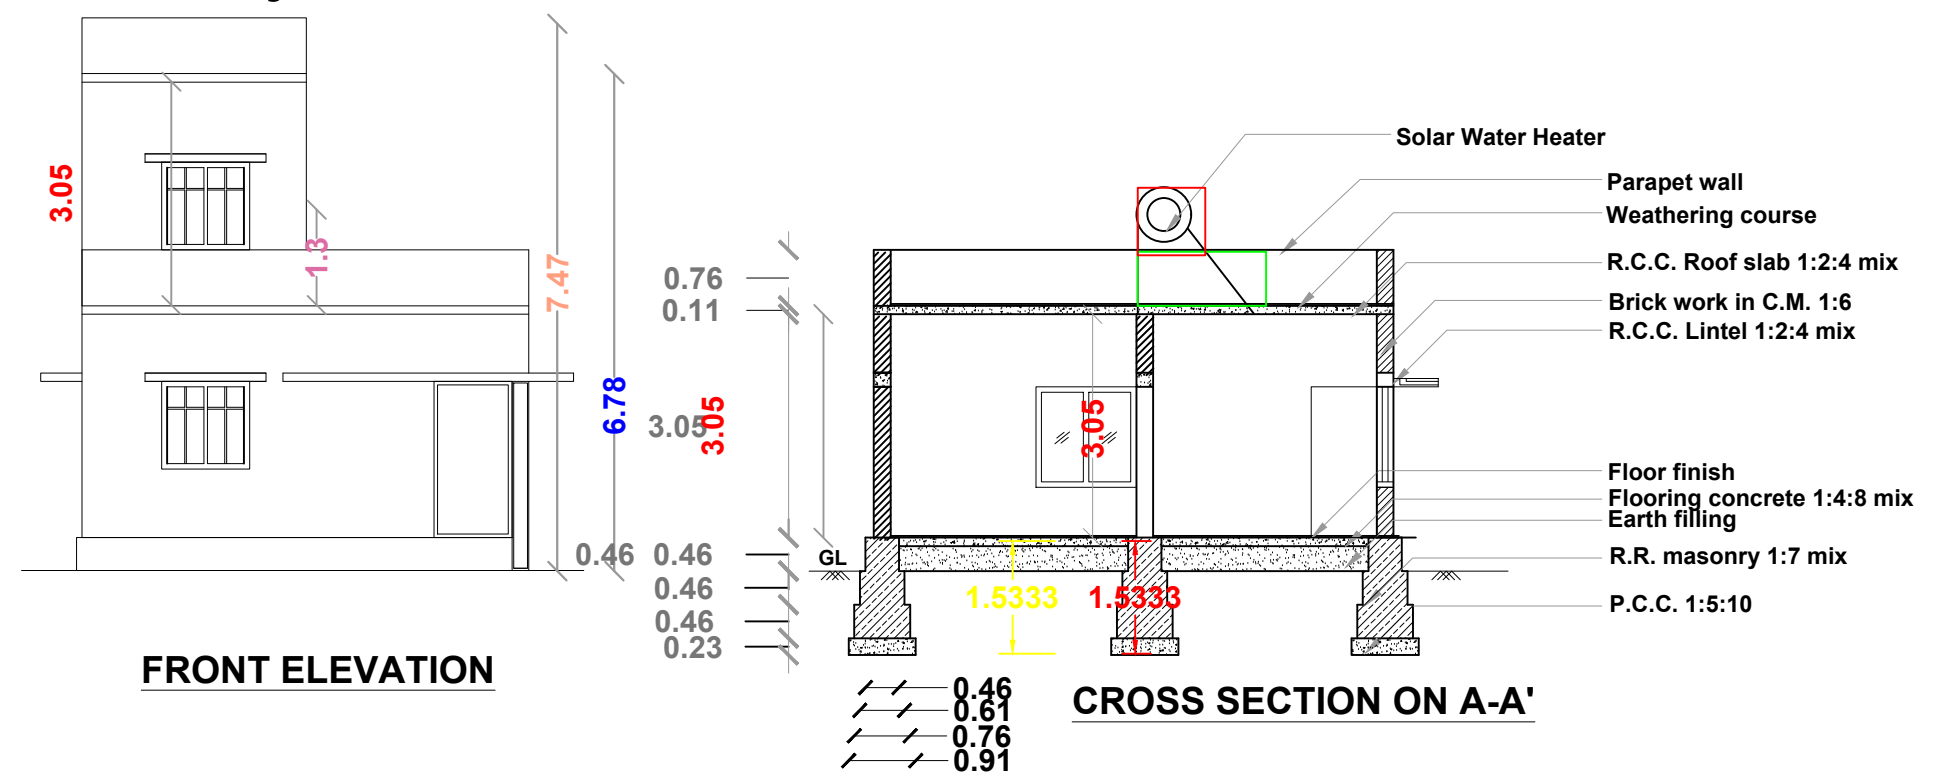



Scale		
Plan : 1: 100		
Site Plan : 1: 100		
Area details	Sq.ft.	Sq.m.
Area of the Site (As per Document)	880.00	81.753
Area of the Pro.G.F.Building	554.34	51.50
Area of the Pro.F.F.Building	157.96	14.67
Area of the Open Space	325.66	30.253
Schedule of Joineries		
MD Main Door	3'-6" x 7'-0"	(1.06 x 2.13)
D Door	3'-3" x 7'-0"	(1.00 x 2.13)
D1 Door	2'-9" x 7'-0"	(0.84 x 2.13)
O Open	4'-0" x 7'-0"	(1.22 x 2.13)
W Window	4'-0" x 4'-6"	(1.22 x 1.37)
W1 Window	6'-0" x 4'-6"	(1.83 x 1.37)
FW Fixed Window	4'-0" x 4'-6"	(1.22 x 1.37)
V Ventilator	3'-0" x 2'-6"	(0.91 x 0.76)

Site boundary	☐	Rain Water Pit (Rwh)	☐
Pro.G.F & F.F.Building	☐	Exi.Road	☐
One Solar System to be Provided			
Parking Details			
1.Car Parking	-	8'-3" (2.5m) x 16'-6" (5.0m) -Nill <75Sq.mt	
2.Two Wheeler Parking	-	3'-3" (1.0m) x 6'-0" (1.8m) - 2 Nos	

Applicant Name: S.Rijvana W/O Saitu

S. Rijvana W/O Saitu

Applicant

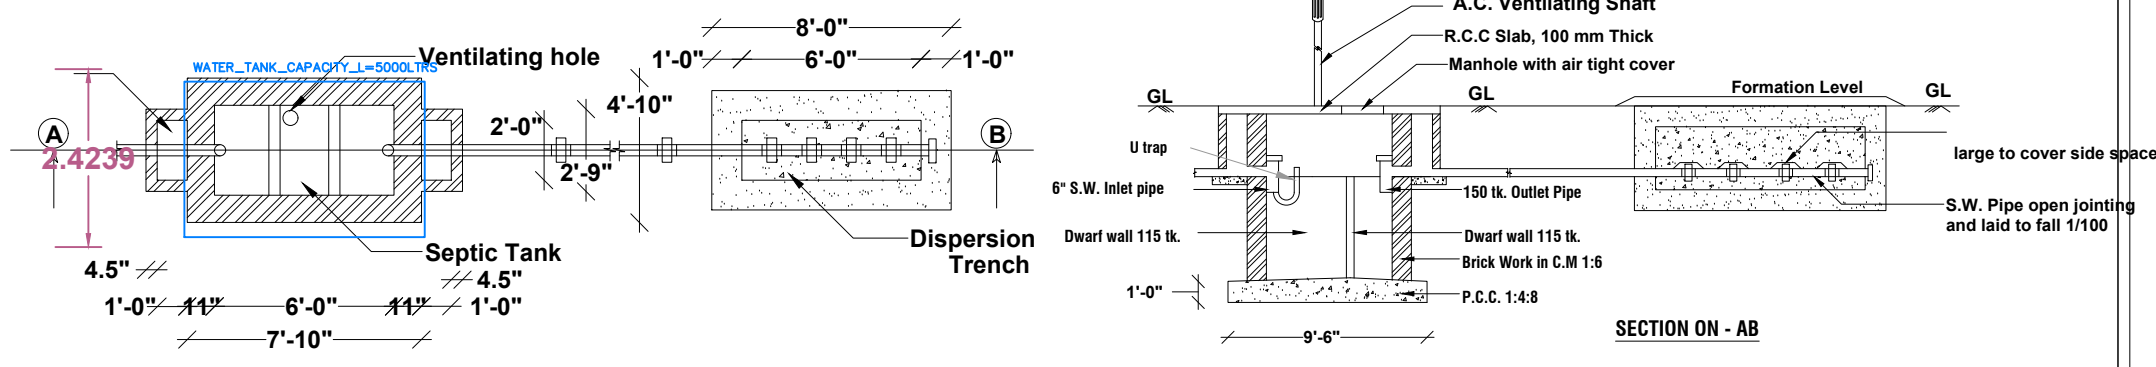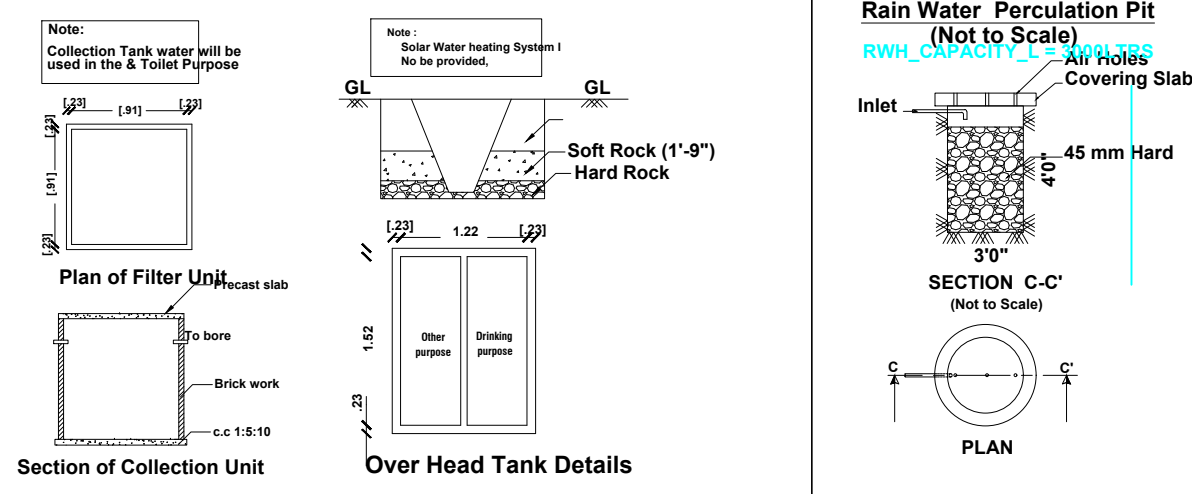

H. Selvaraj

Er. T.M. SELVATHURAI, D.C.E., R.E. - III
Reg. No : 076/LS/2019/00004
JAYAMATHI CONSTRUCTION
130/1, 1st Layout, Kumaran Nagar, Pollachi,
Mob : 98422 93233, 70101 11464

Registered Engineer