
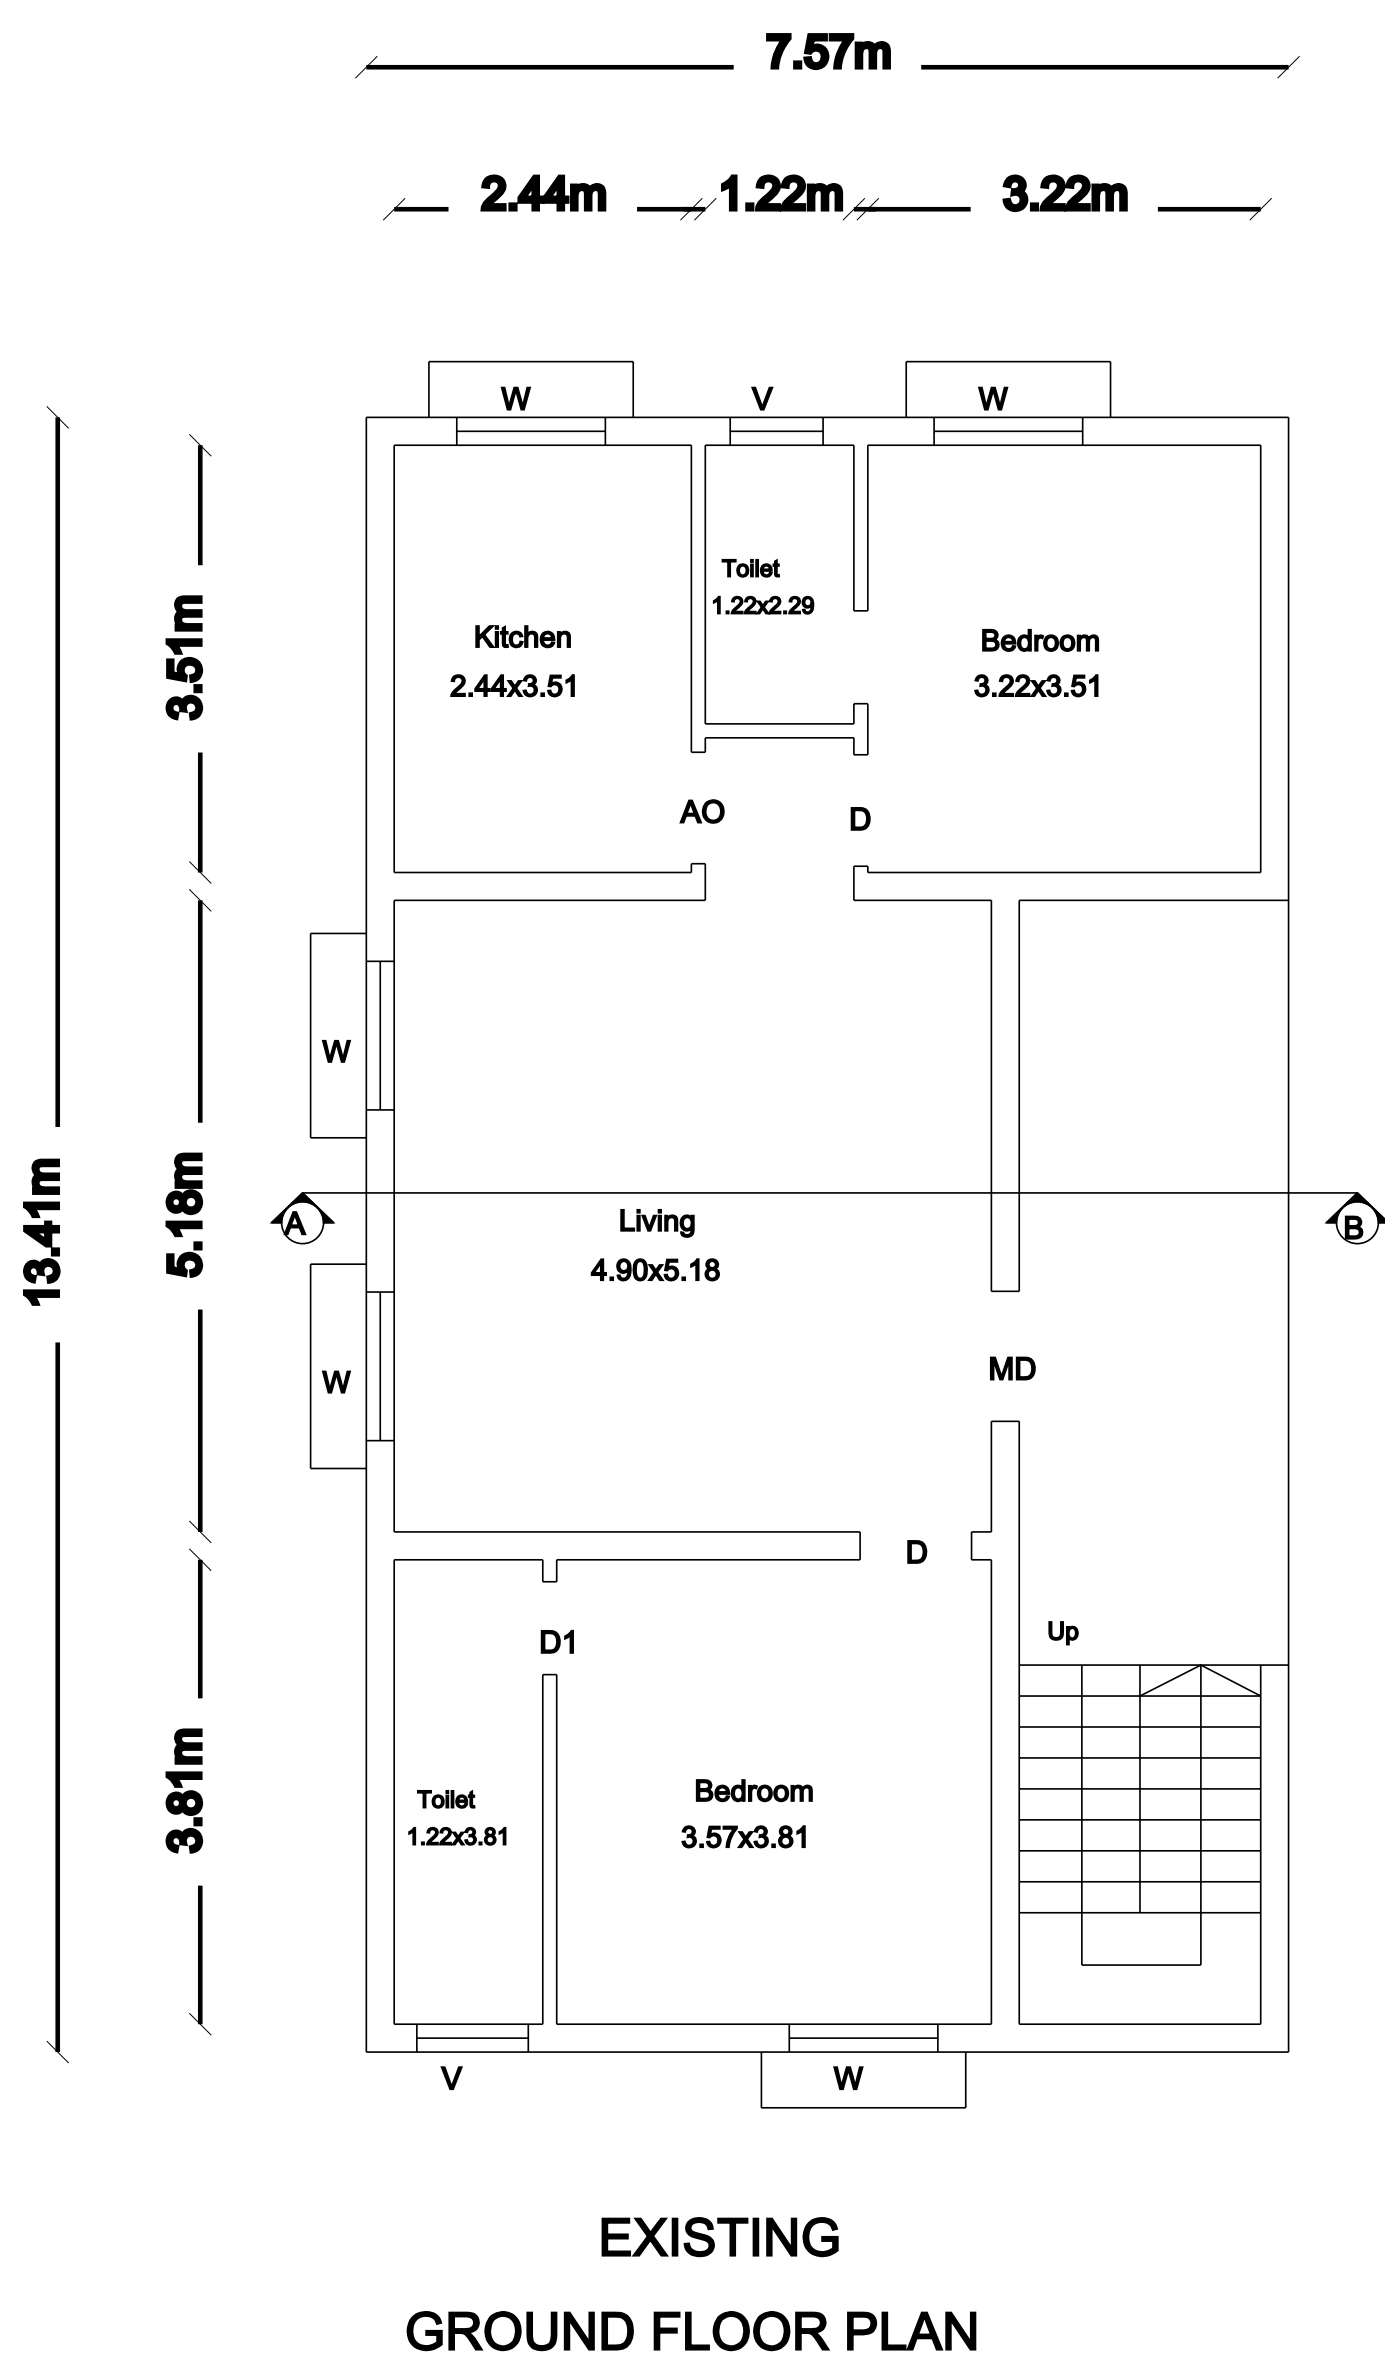



SARKAR SAMAKULAM TOWN PANCHAYAT

REGULARISED SITE : R.O.C NO-149/2018 DATED-25/9/2023




PLAN SHOWING THE EXISTING GROUND FLOOR & ADDITIONAL CONSTRUCTION OF FIRST FLOOR R.C.C.ROOF RESIDENTIAL BUILDING AT SITE NO.10 , IN S.F.NO.458/5B OF SARKAR SAMAKULAM VILLAGE , SARKARSAMAKULAM TOWN PANCHAYAT, ANNUR(TALUK), COIMBATORE (DT).

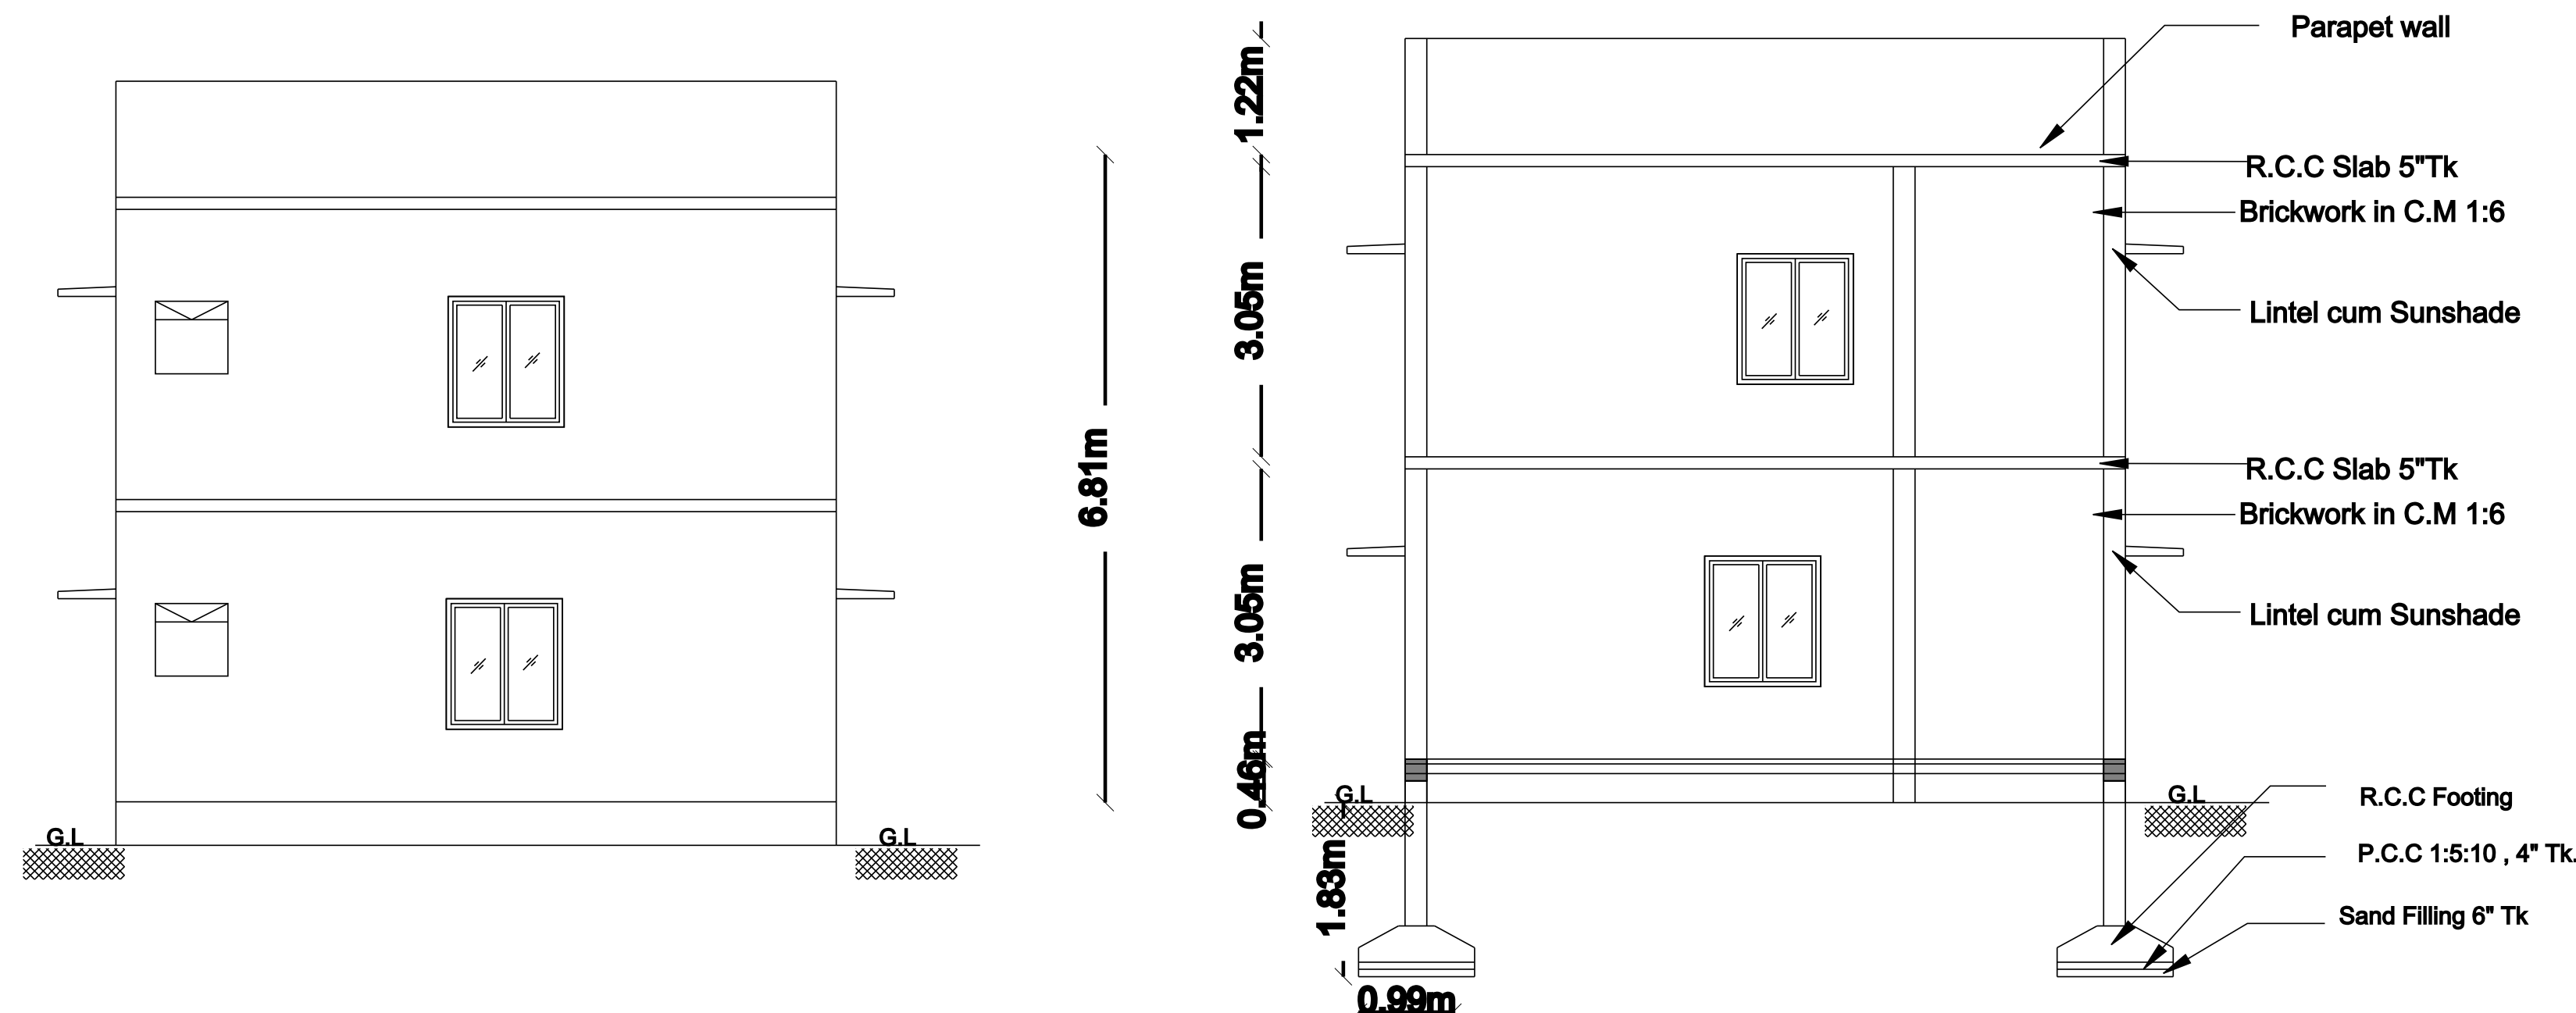

EXISTING
GROUND FLOOR PLAN

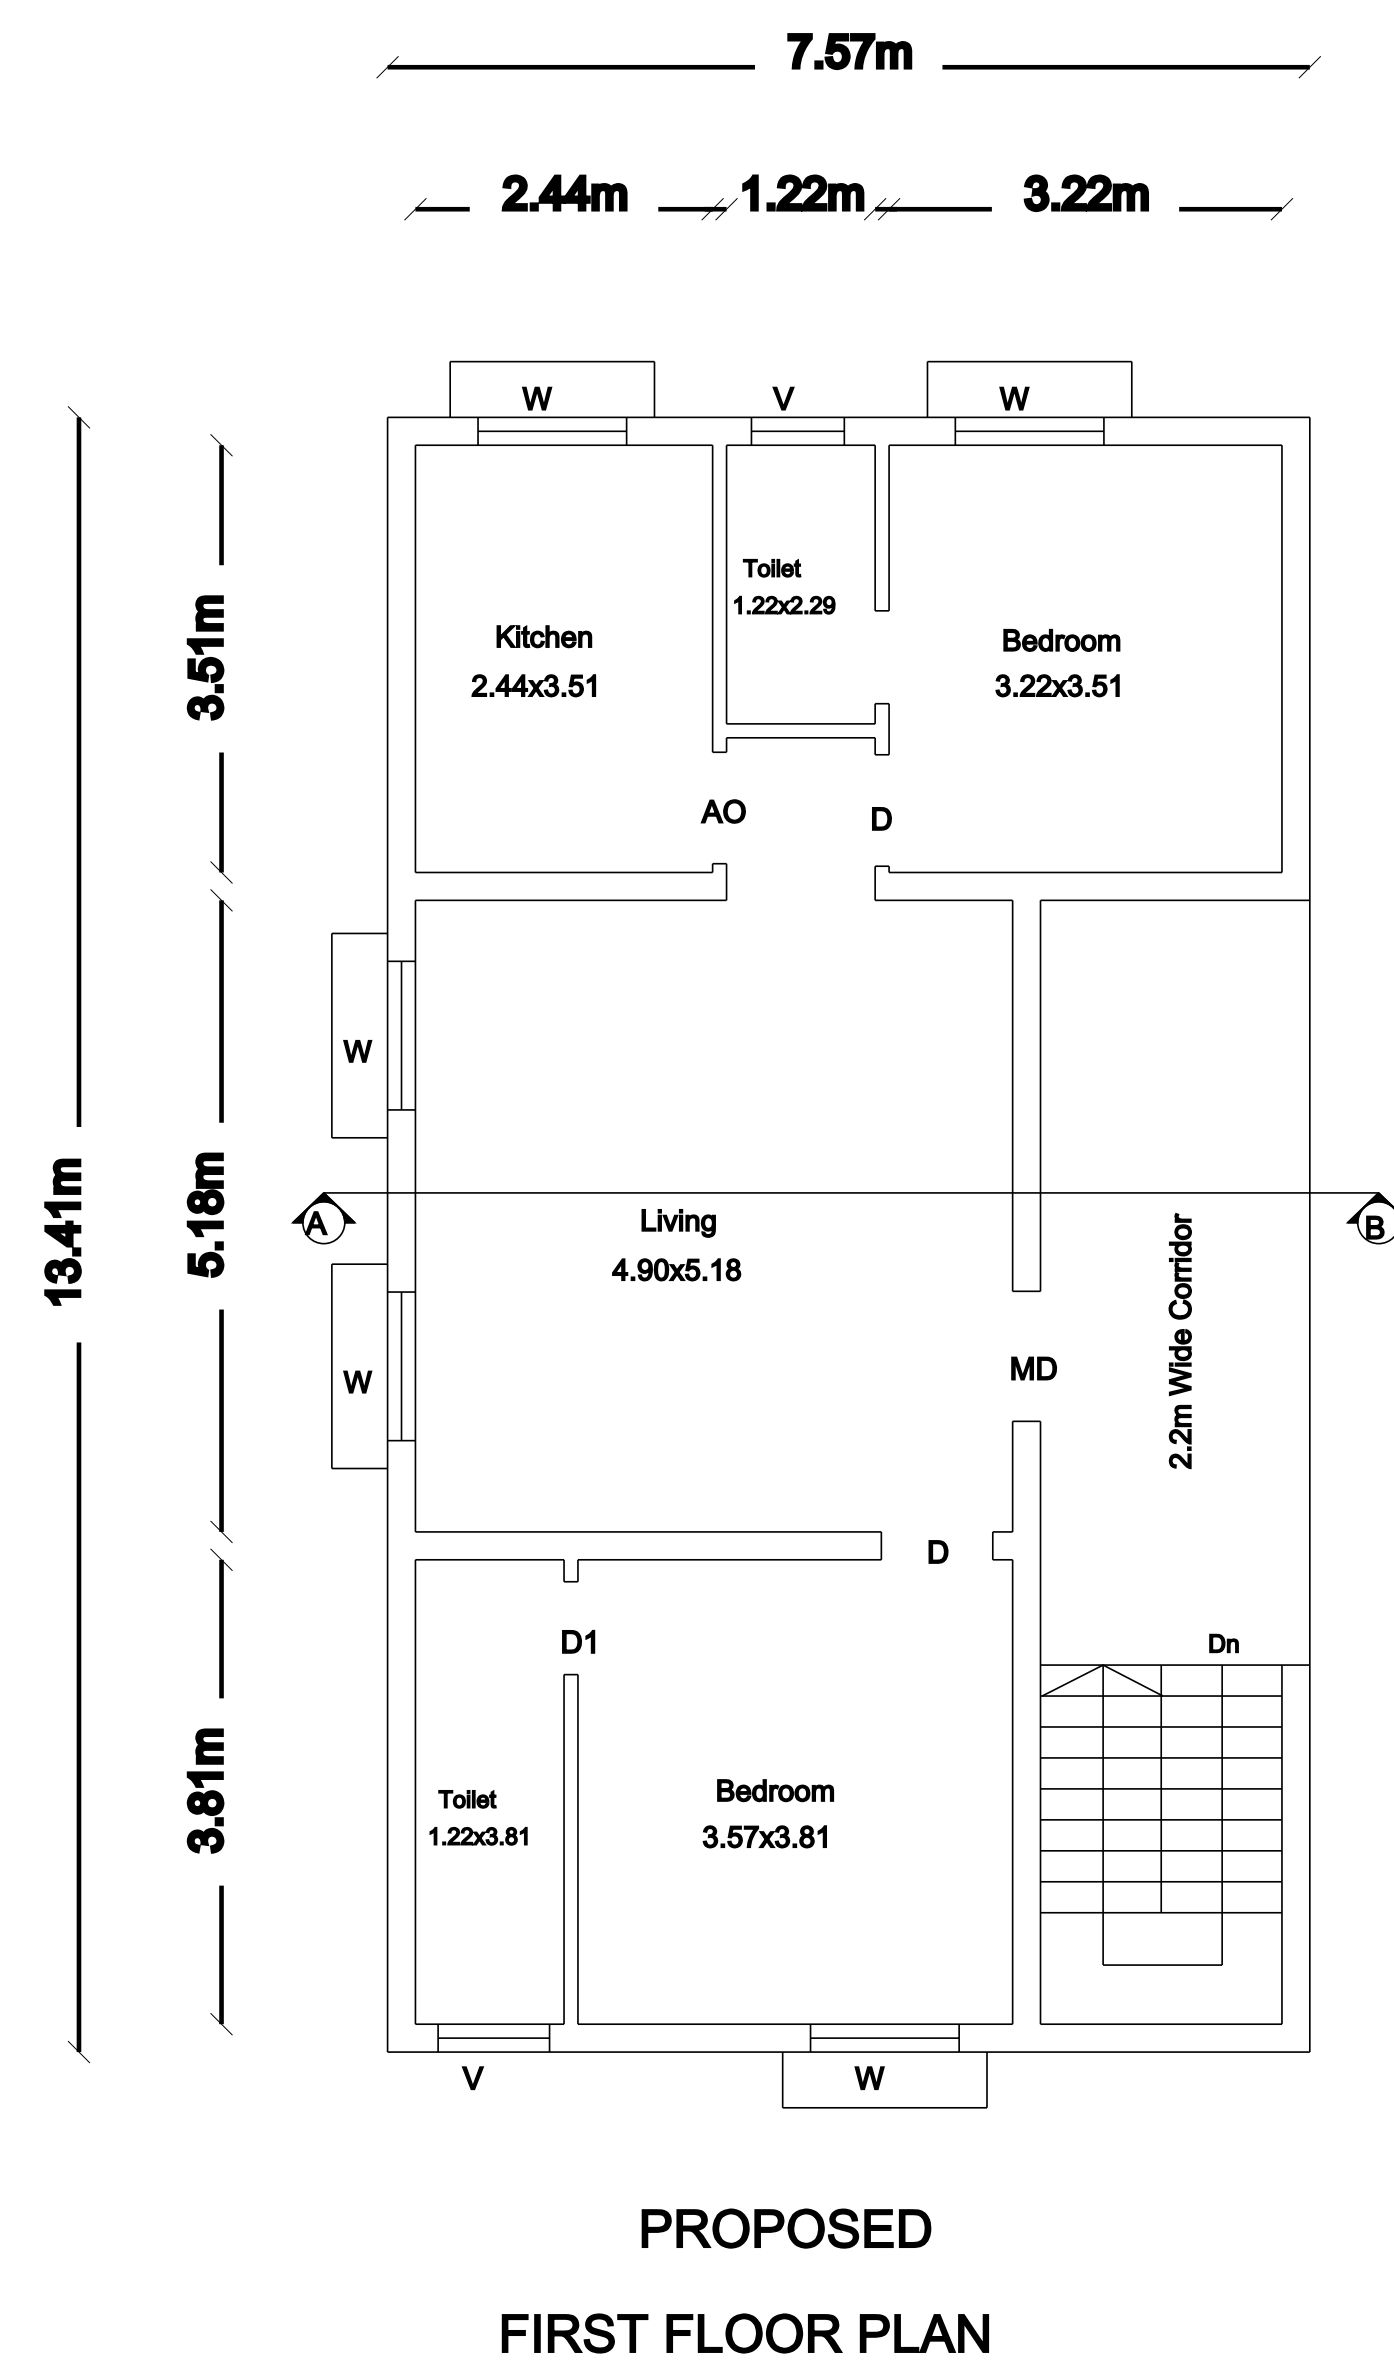

PROPOSED
FIRST FLOOR PLAN

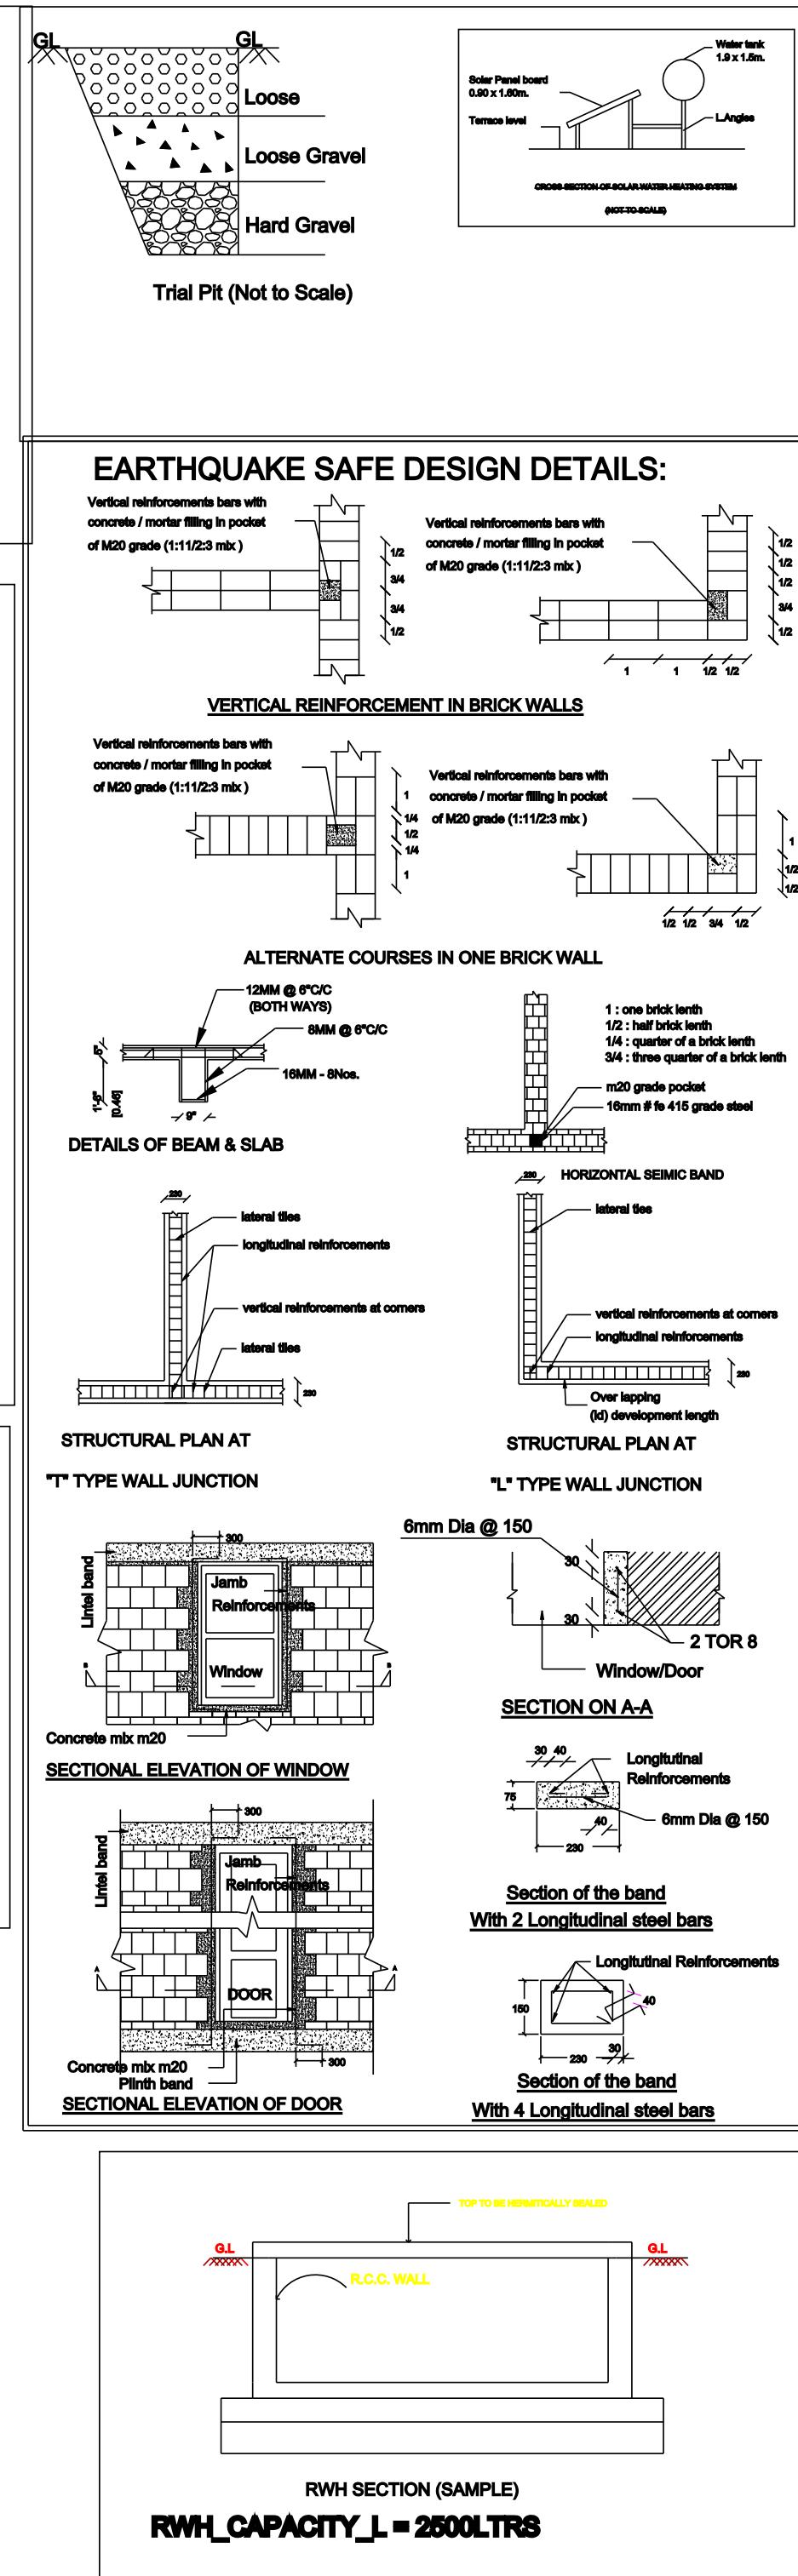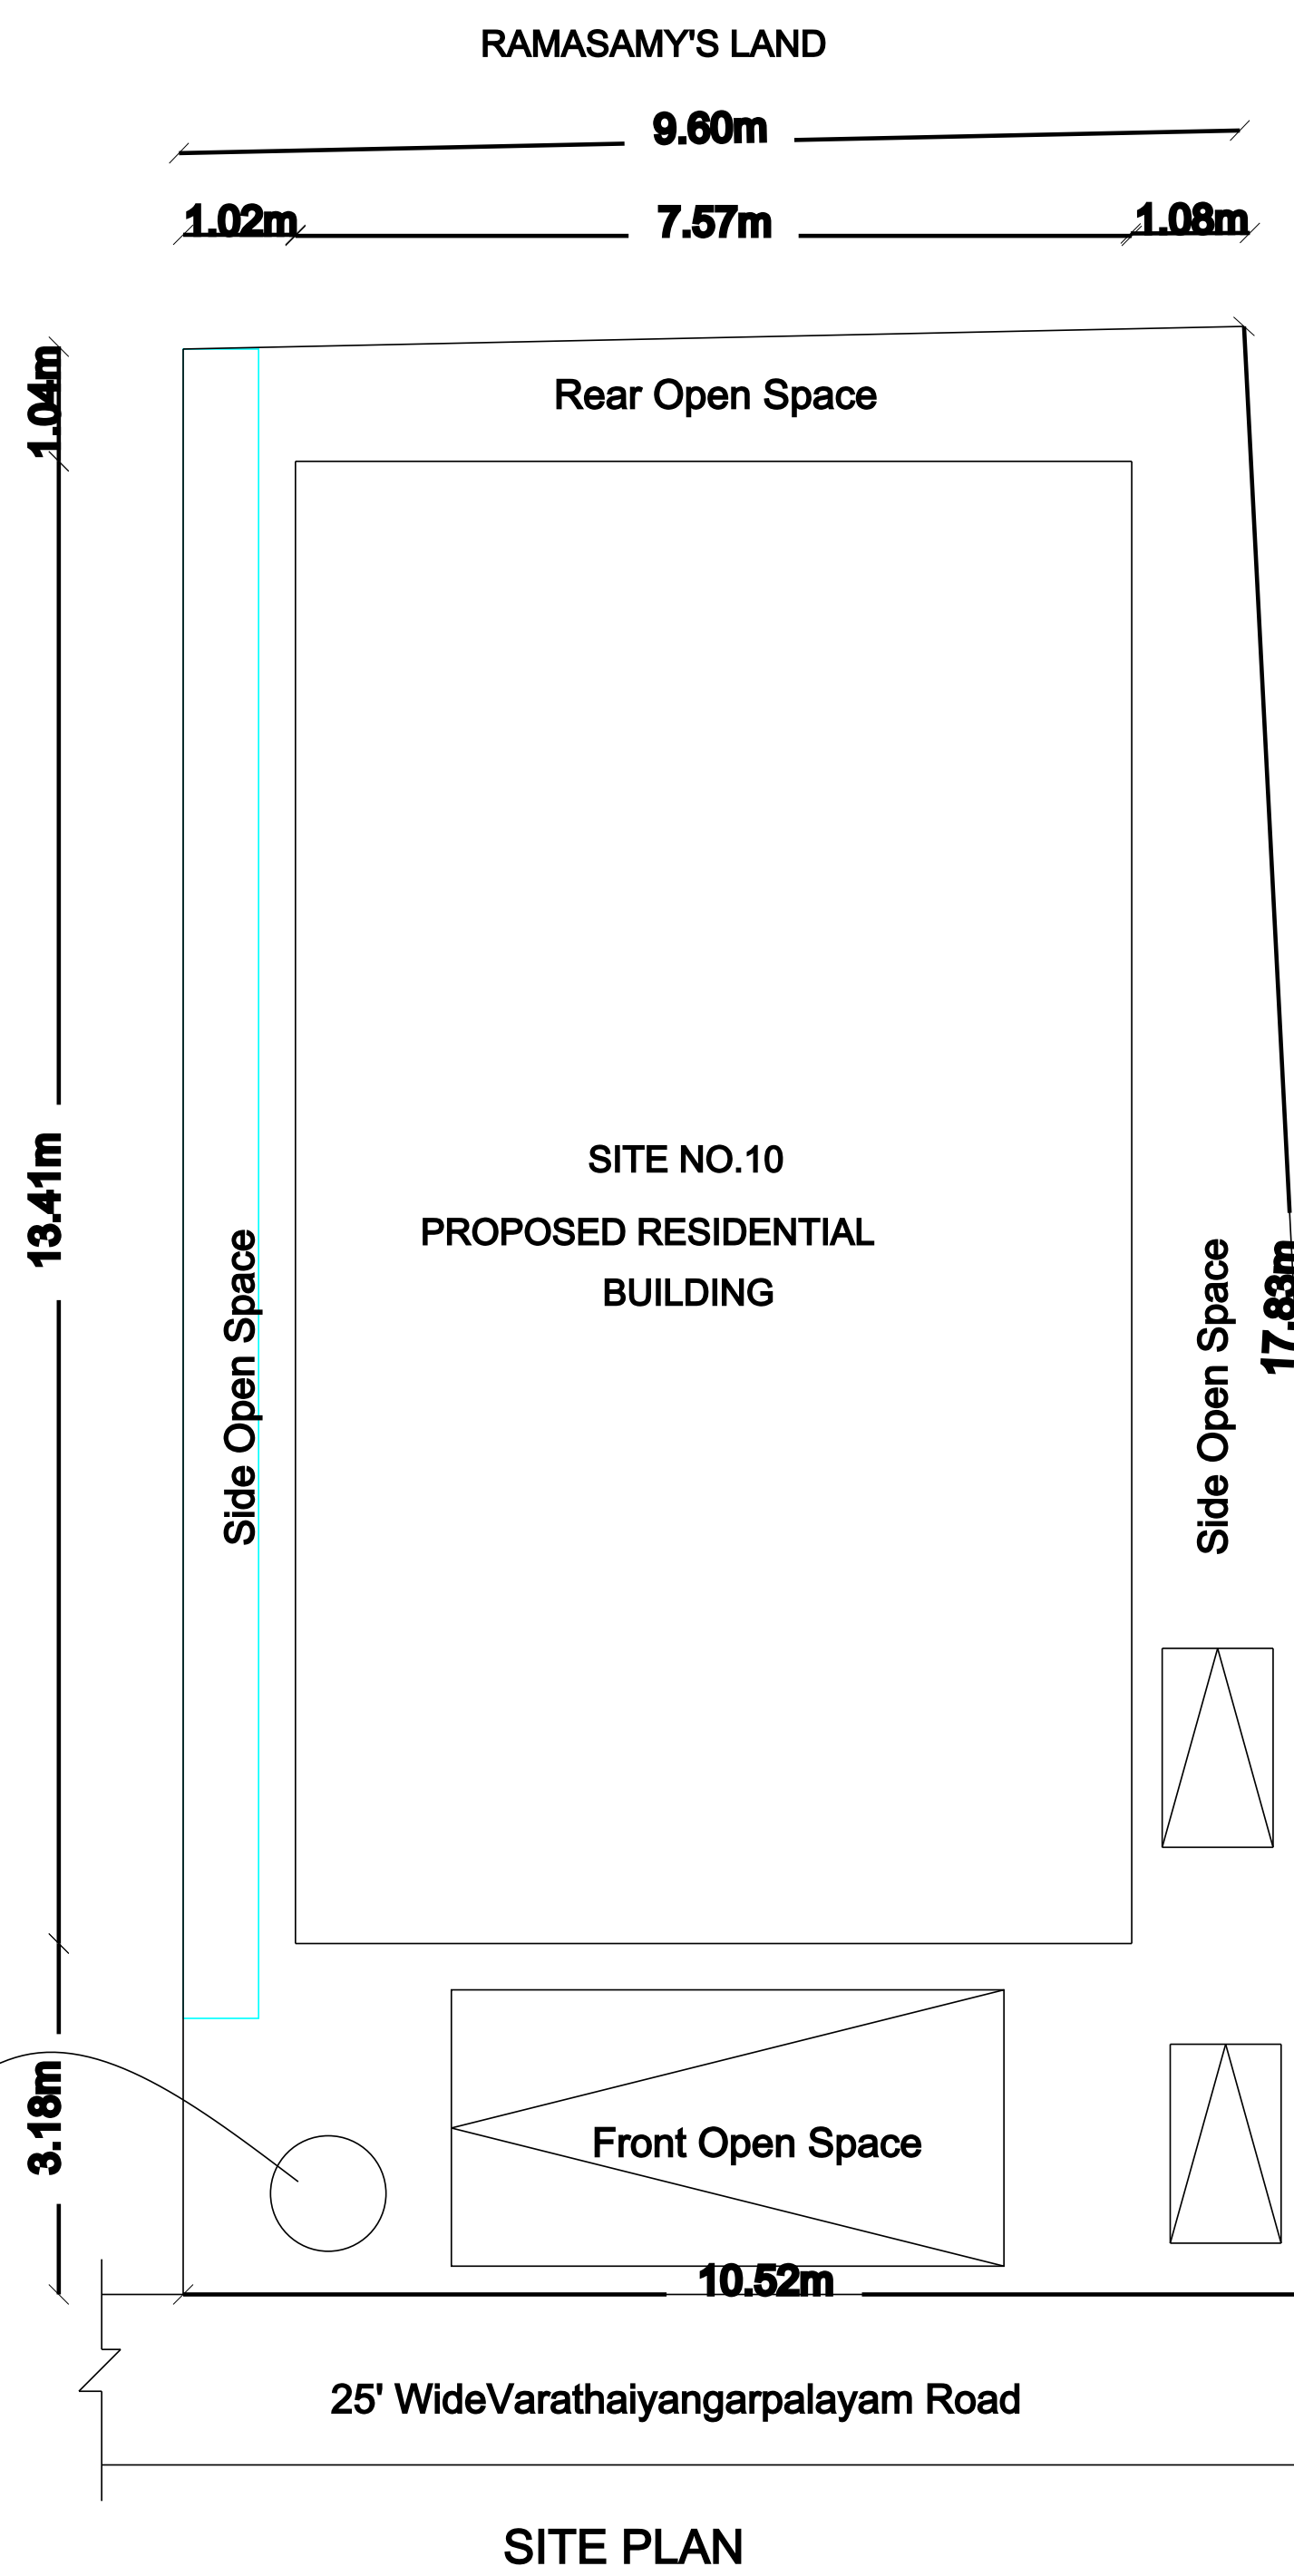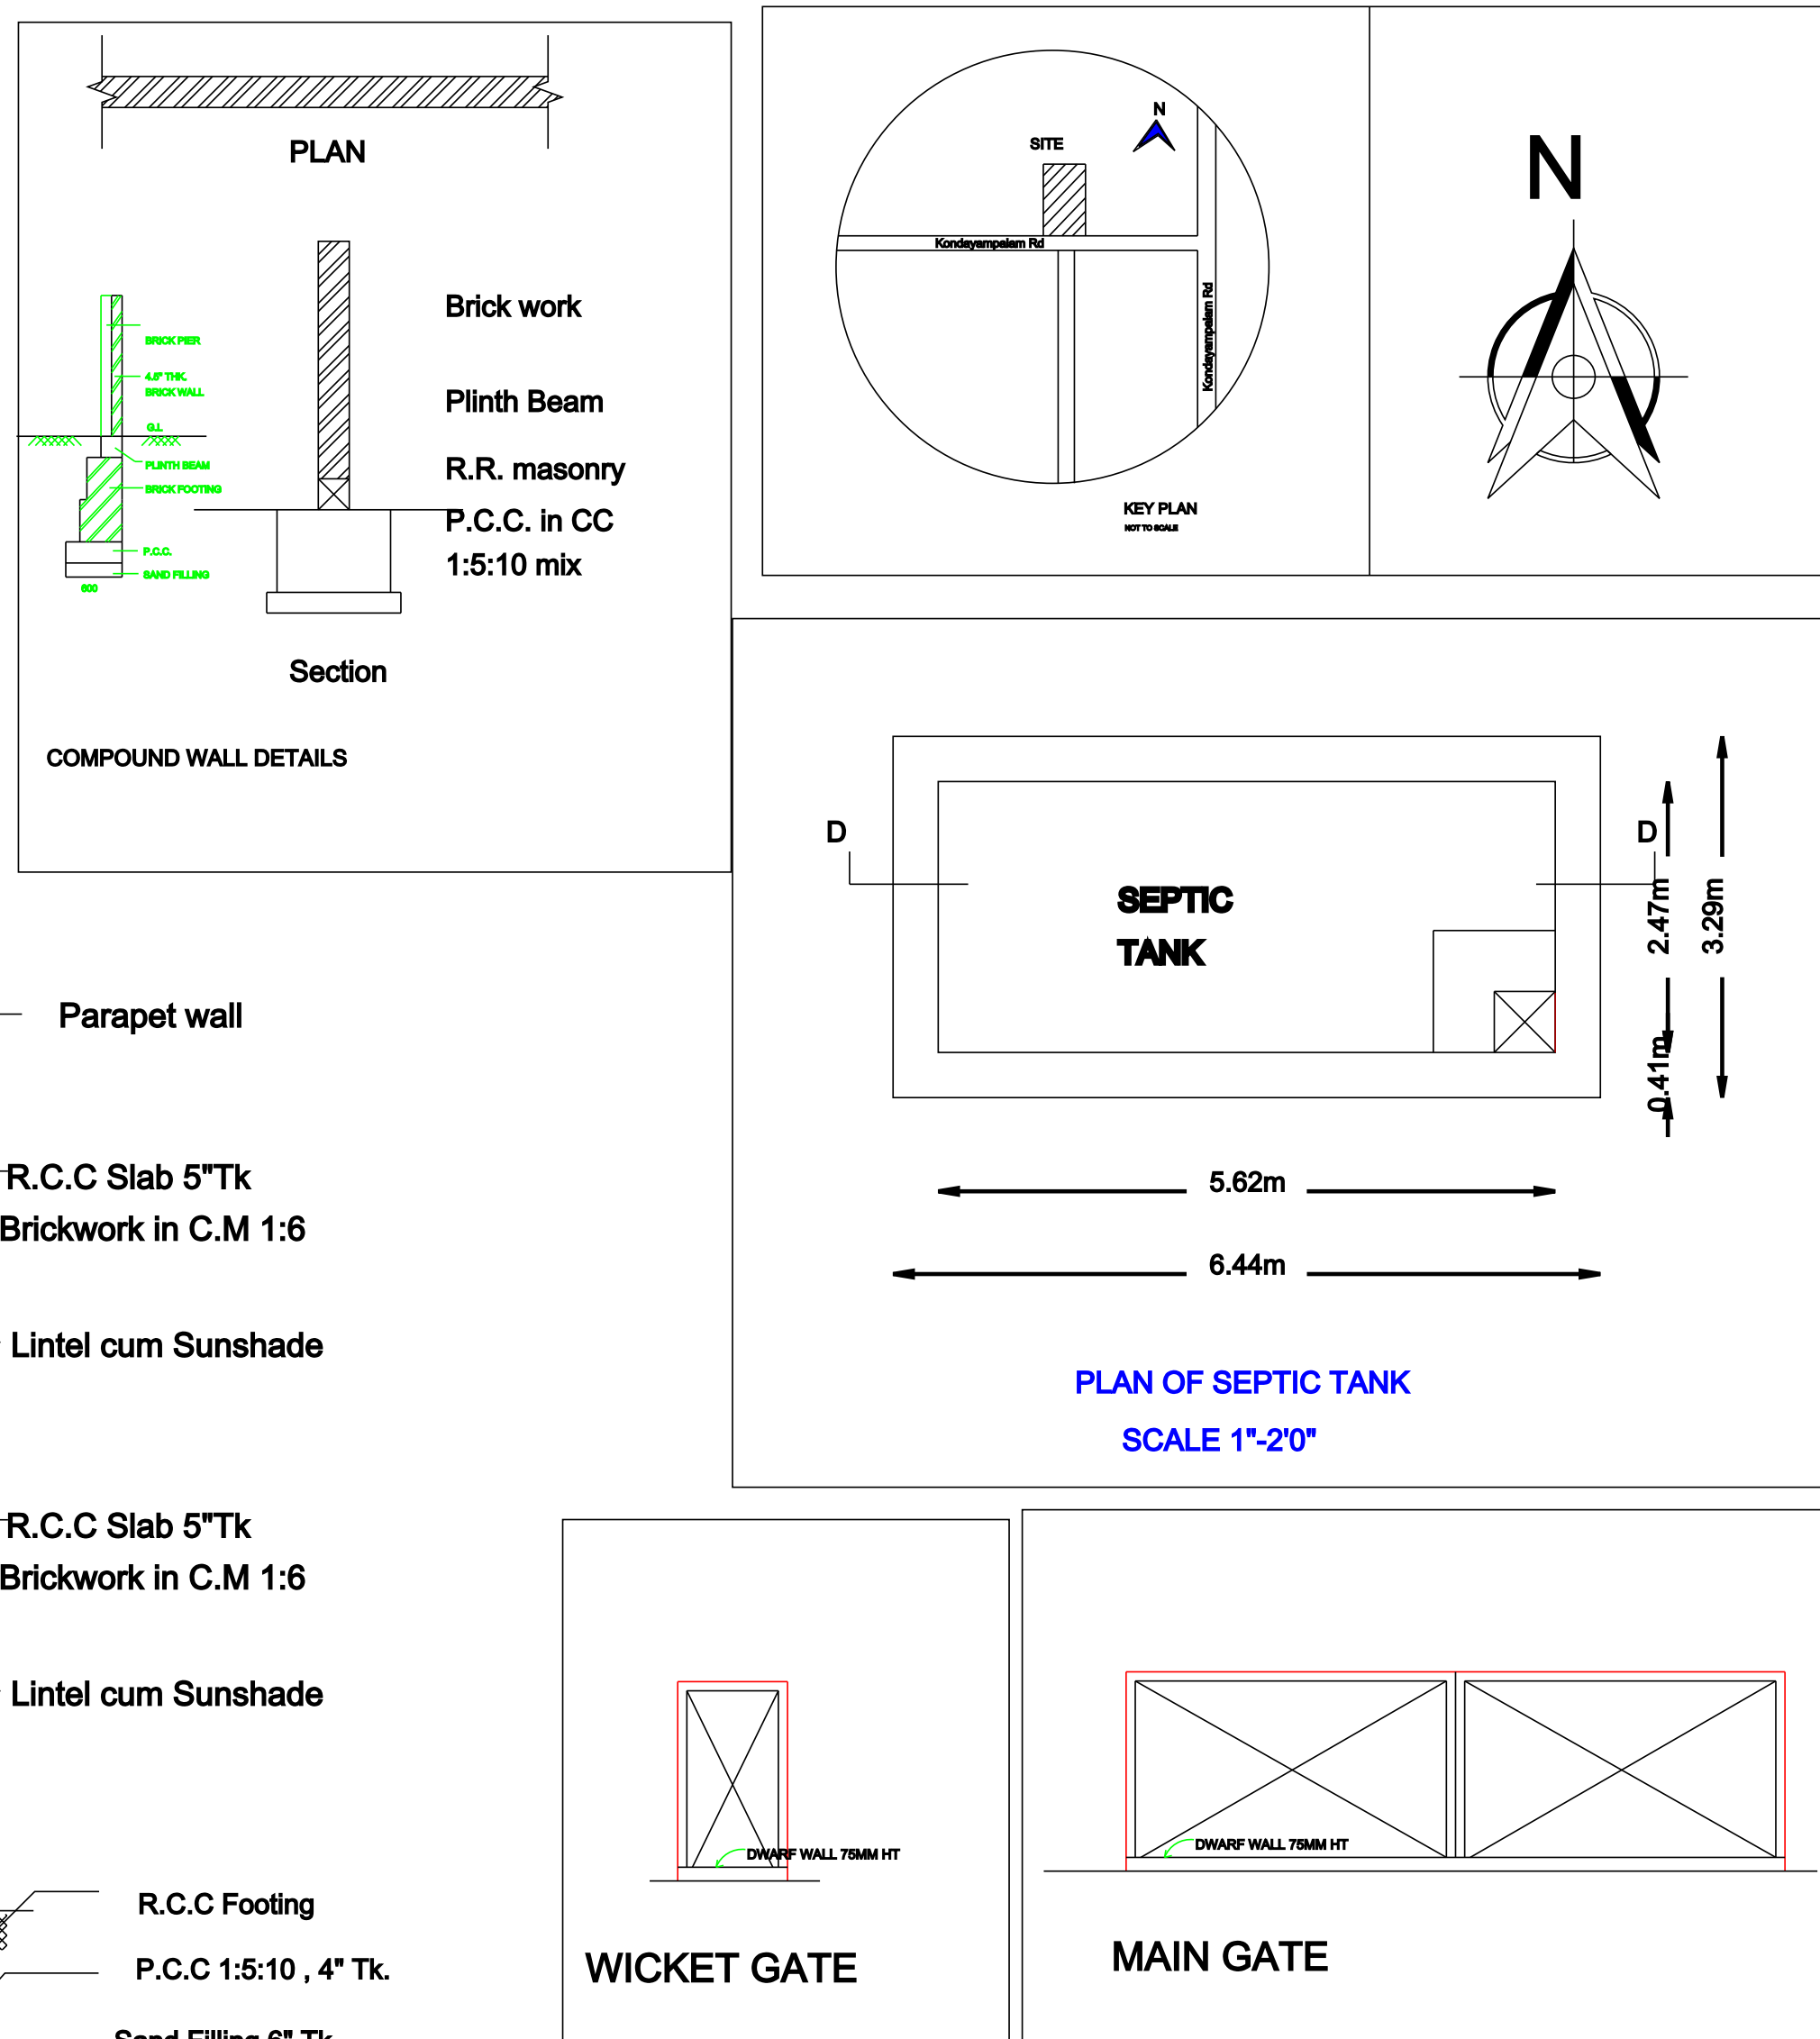

Area Details ::	Sq.Ft.	Sq.mt
Area Of The Site :	1918.00	178.18
Area Of The Existing Ground Floor :	1092.35	101.48
Area Of The Proposed First Floor :	1092.35	101.48
Area Of The Open Space :	825.65	76.70
All Dimensions in brackets are in metres only. Proposed Percolation pit at Suitable Interval Proposed Septic Tank & Dispersion Trench 1No. Provided : Earthquake Safe Design Details		
Schedule of Joinery ::		
M.D:Main Door	3' 6" x 7' 0"	1.07m x 2.14m
D : Door	3' 0" x 7' 0"	1.00m x 2.14m
D1 : Door	2' 6" x 7' 0"	0.76m x 2.14m
W: Window	4' 0" x 4' 6"	1.22m x 1.37m
V : Ventilator	3' 0" x 3' 0"	0.91m x 0.91m
Er. P. ANANDAN, B.E.,L.B.S., Coimbatore LPA/RE/Gr.I/19/07/102 14, Sri Lakshmi Complex, Kalapatti Road Saravanampatti, Coimbatore - 641 035. Ph: 0422-4032626, 93612 98239		