

KINATHUKADAVU TOWN PANCHAYAT





PLAN SHOWING THE PROPOSED CONSTRUCTION OF R.C.C. ROOF GROUND AND FIRST FLOOR RESIDENTIAL BUILDING

AT SITE NO: 49,SRI KRISHNASAMY GARDEN, S.F.NO: 81/4B1B1, KINATHUKADAVU VILLAGE,KINATHUKADAVU TOWN PANCHAYAT

KINATHUKADAVU TALUK, COIMBATORE DISTRICT.APPROVED LAYOUT NO: DTCP NO: 90/2015.



APPLICANT : Mr.D.RAMKUMAR.

SCALE: 1:100

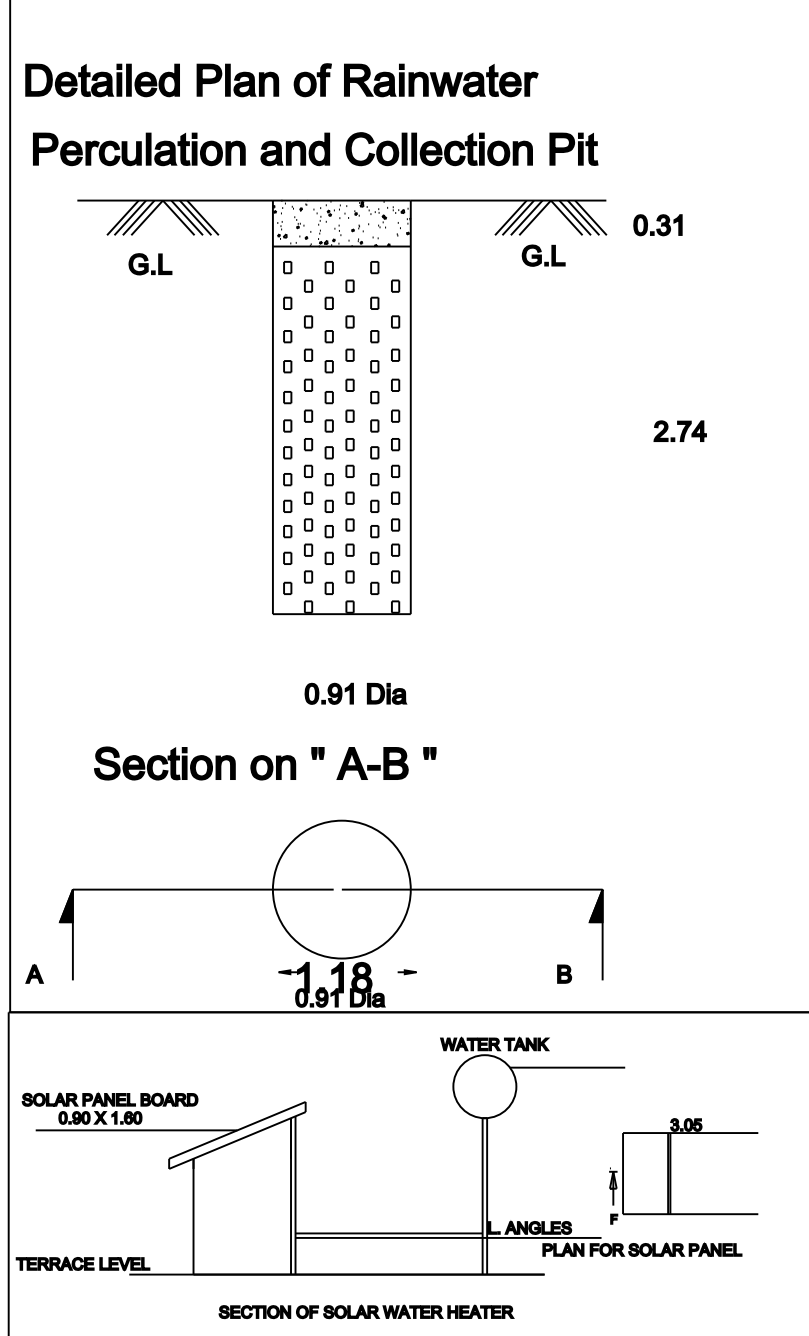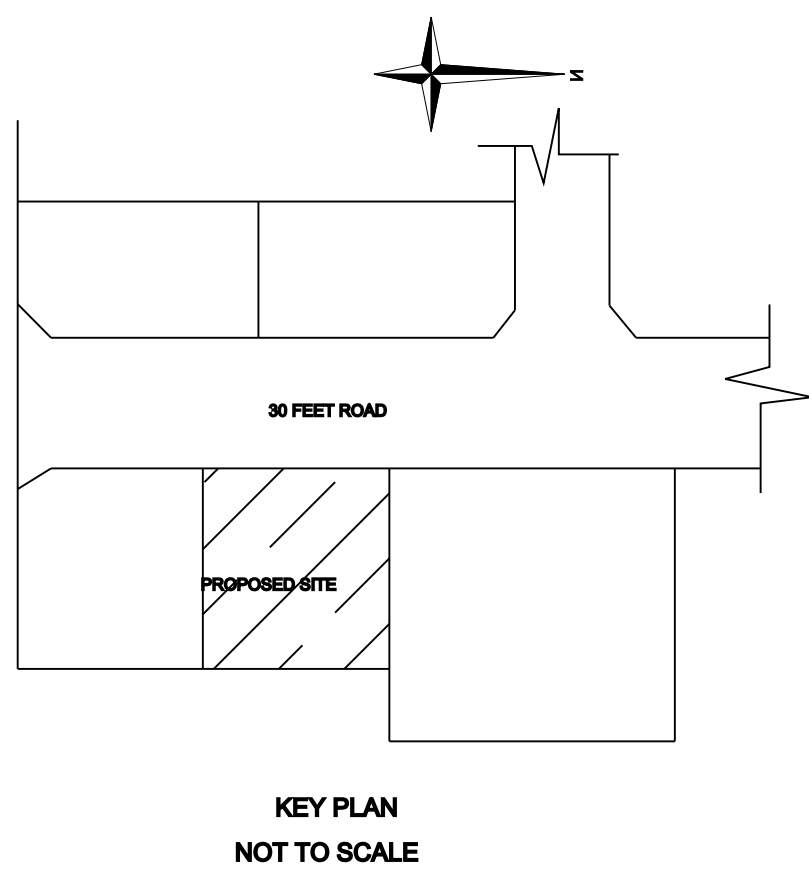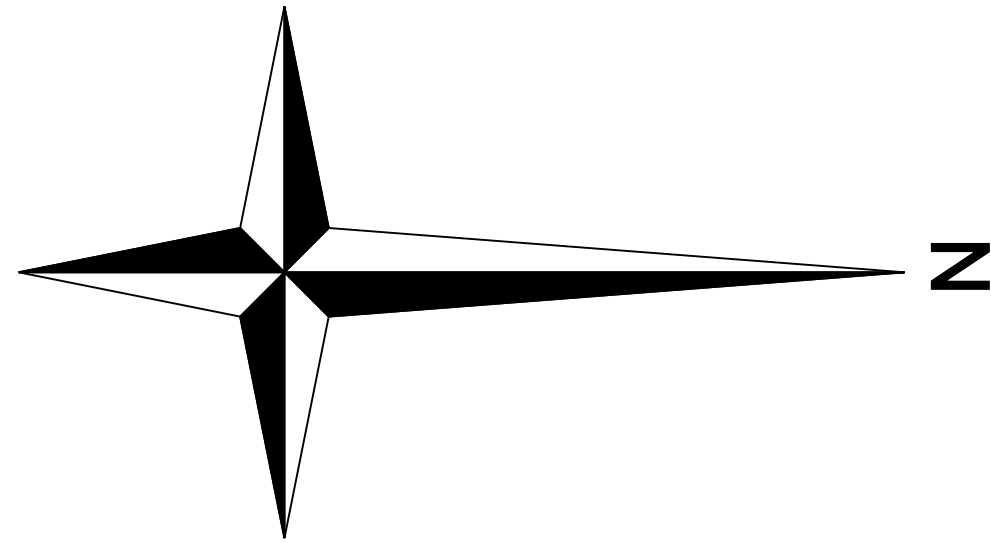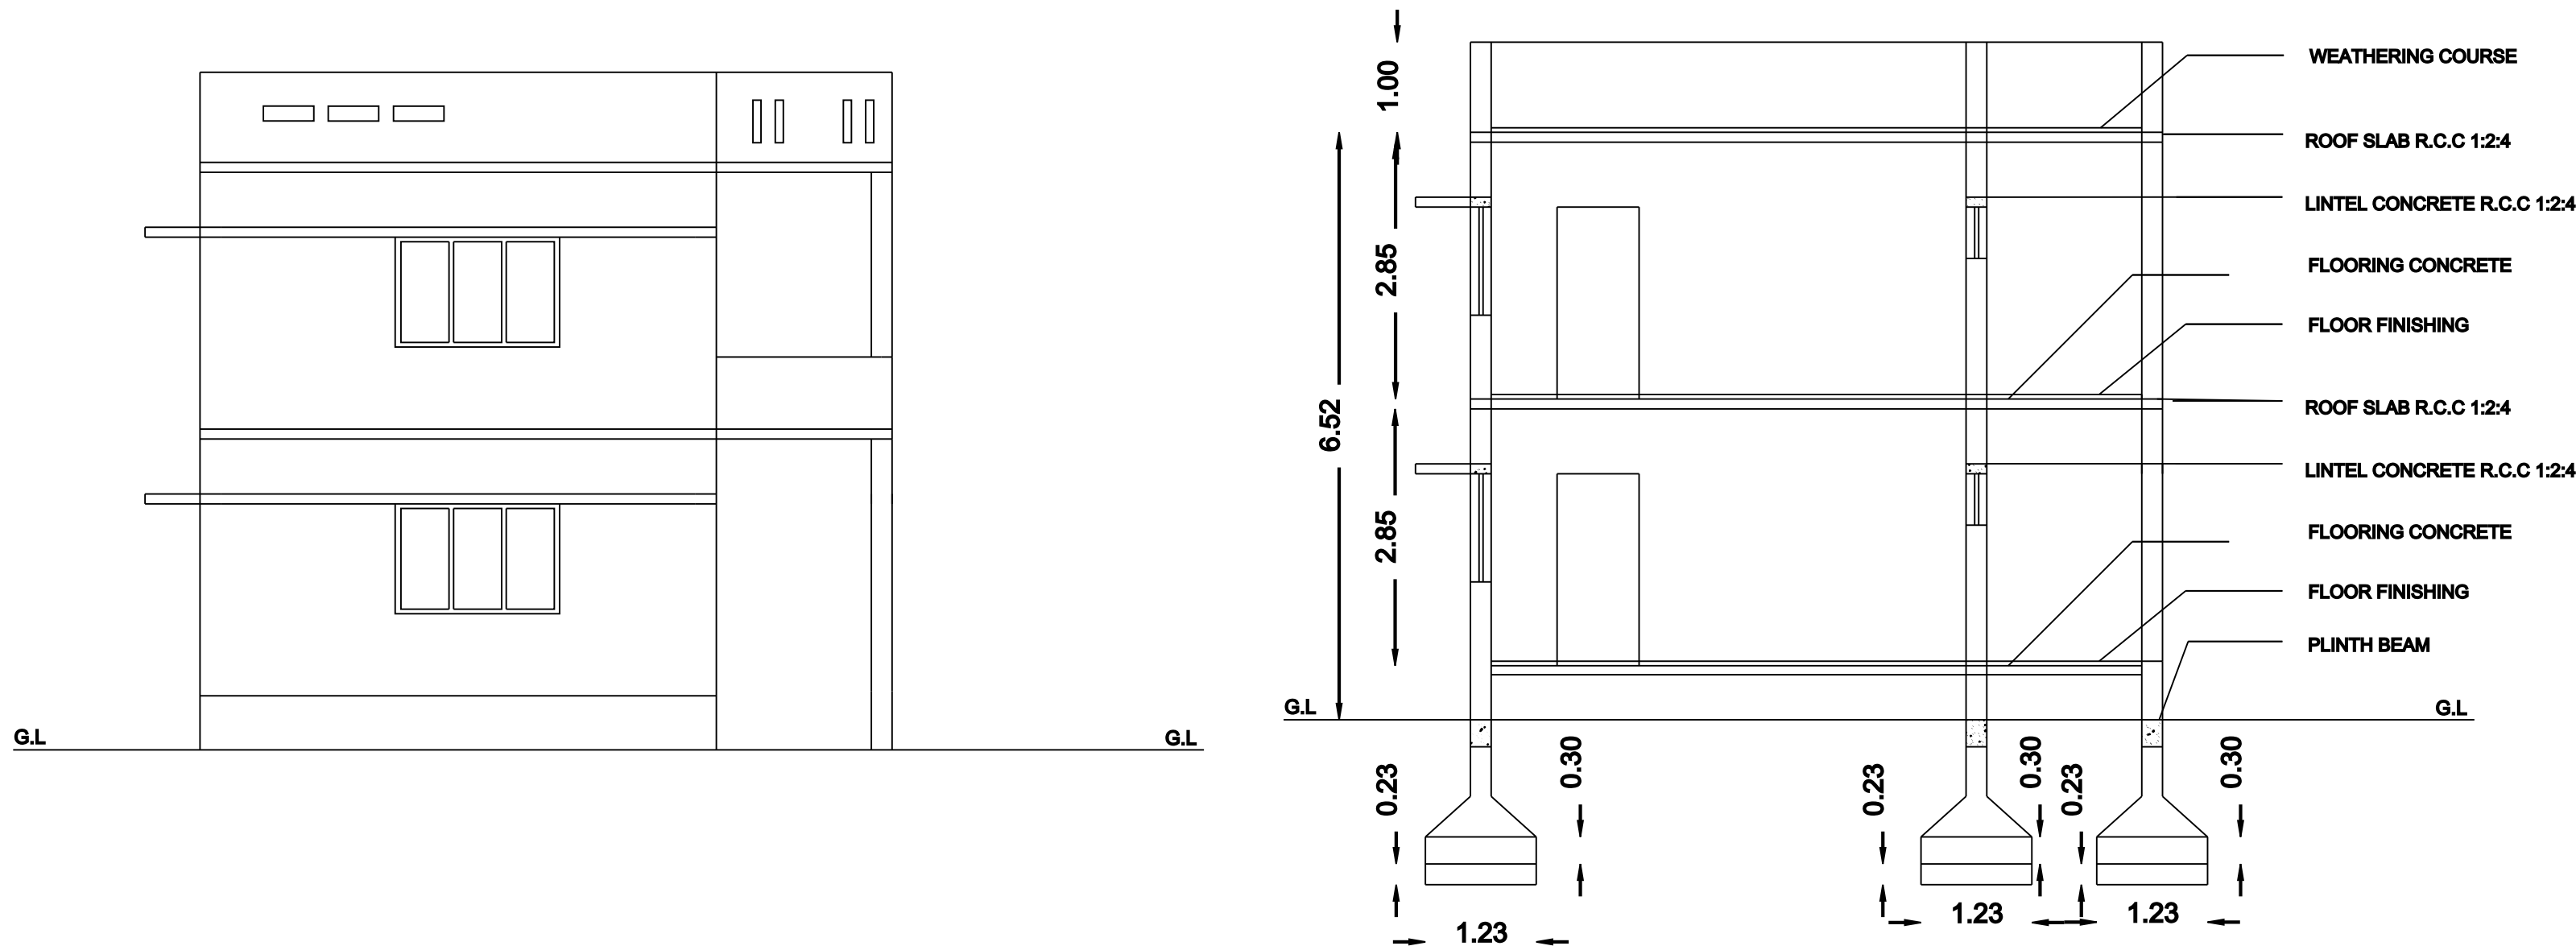


SCALE: 1:100
All Dimension are in METER


JOINERY DETAILS		IN m	IN ft
M.D	DOOR	1.07 X 2.13	3'6" X 7'0"
D	DOOR	0.91 X 2.13	3'0" X 7'0"
O	OPEN	0.91 X 2.13	3'0" X 7'0"
D1	DOOR	0.84 X 2.13	2'9" X 7'0"
W	WINDOW	1.22 X 1.52	4'0" X 5'0"
W1	WINDOW 1	1.89 X 1.52	6'0" X 5'0"
V	VENTILATOR	1.00 X 0.50	3'3" X 1'7"
AREA DETAILS		IN Sq.m	IN Sq.ft
TOTAL AREA OF SITE		178.83	1925.00
PLINTH AREA			
GROUND FLOOR		108.83	1171.45
FIRST FLOOR		108.83	1171.45
TOTAL		217.66	2342.90
AREA OF OPEN SPACE		70.00	754.00

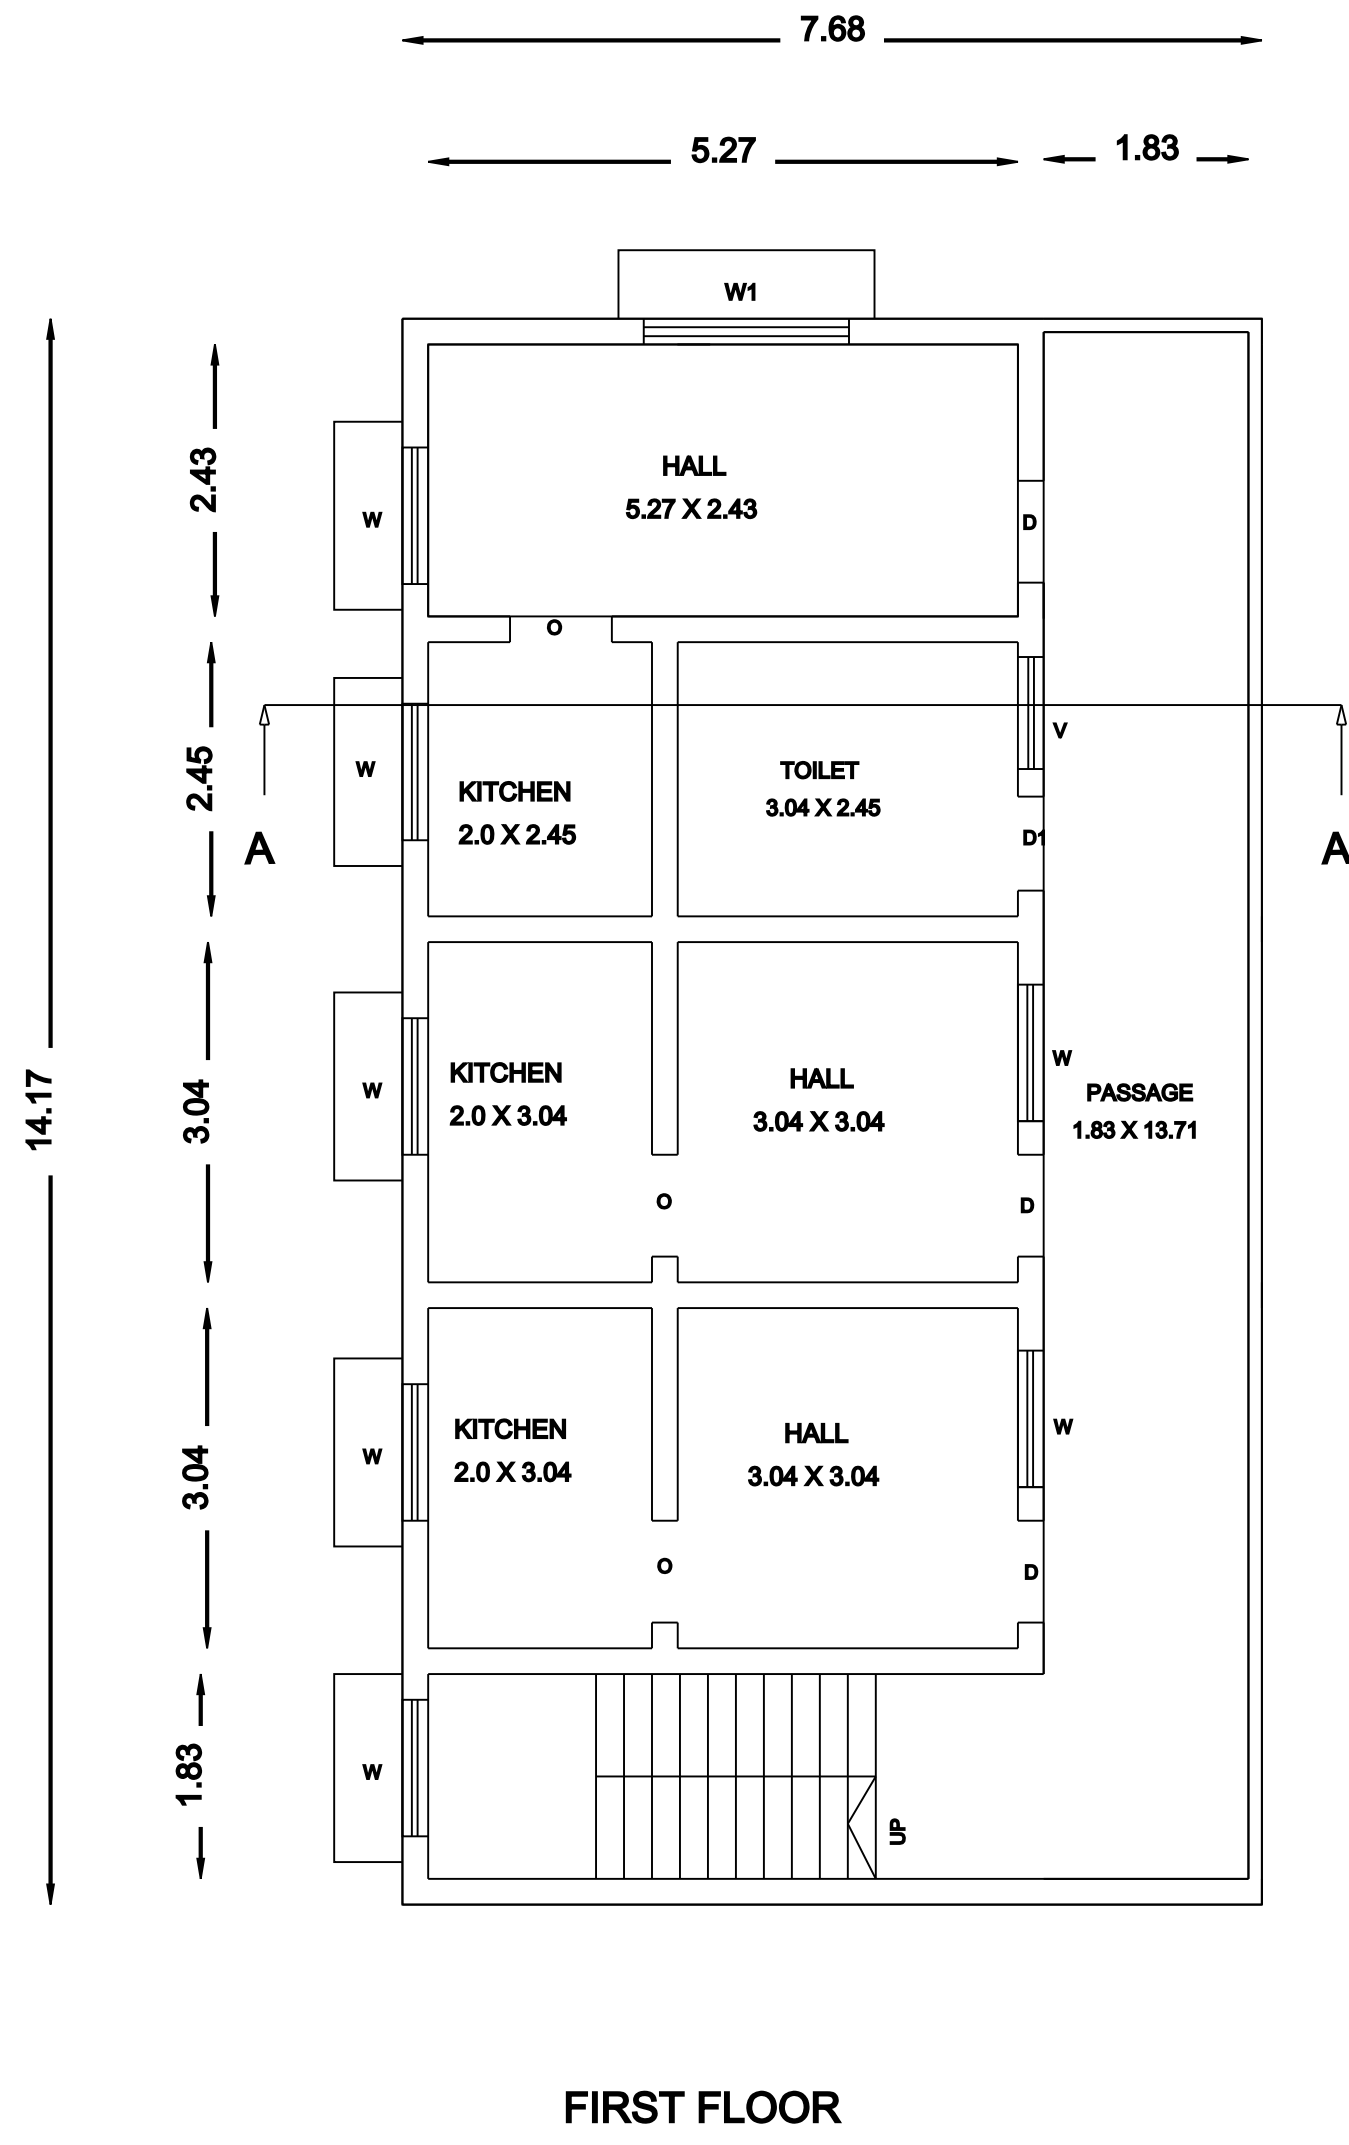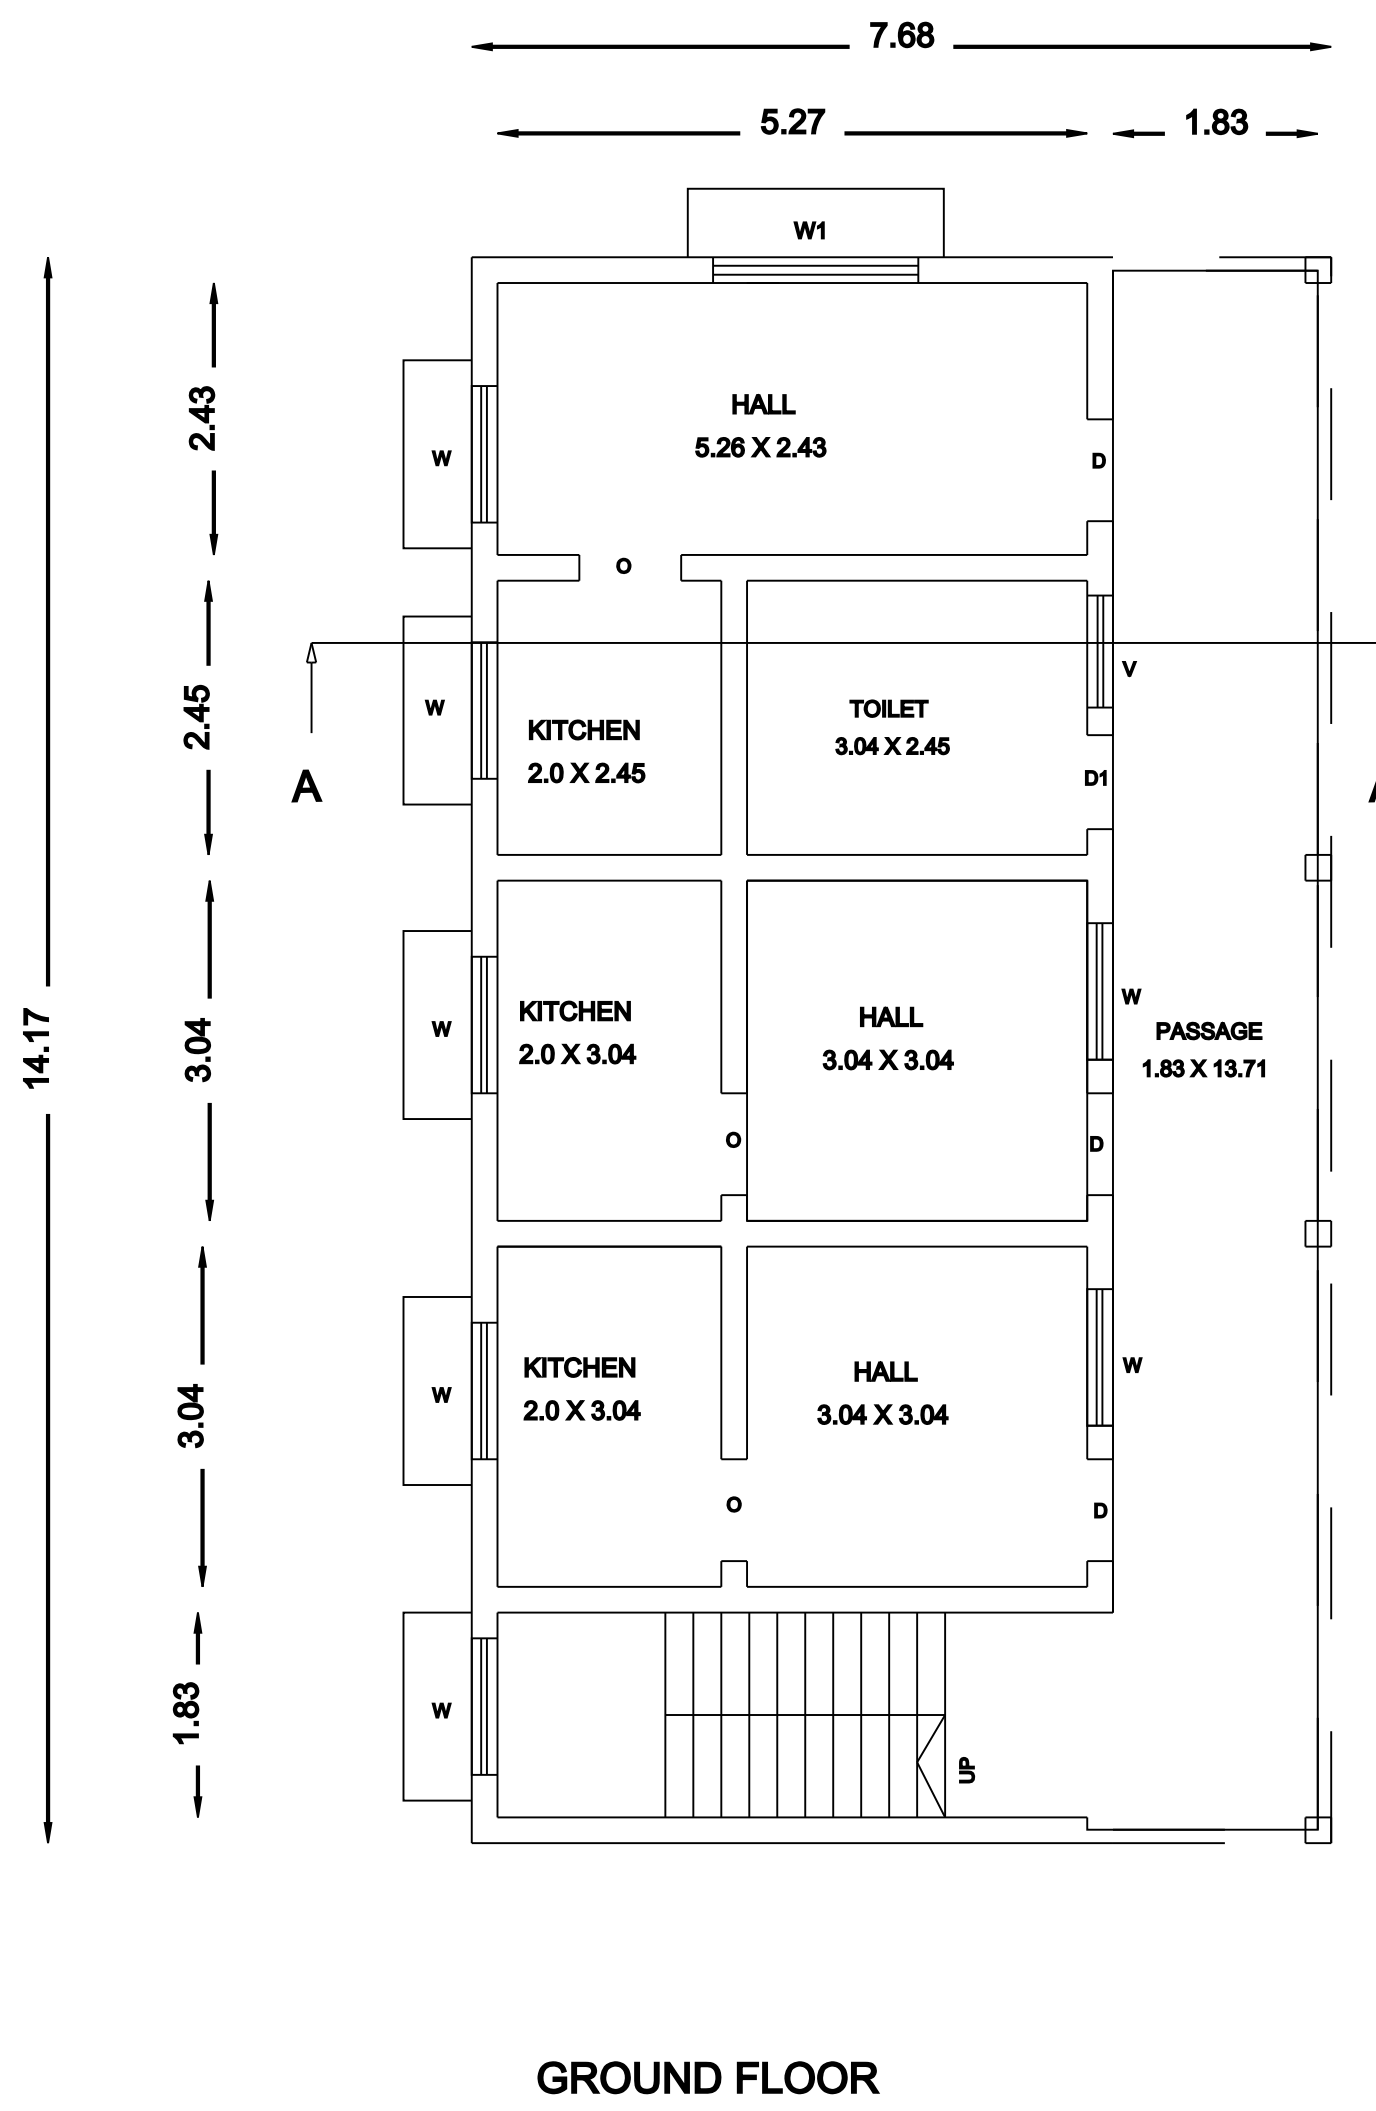

SITE NO:50

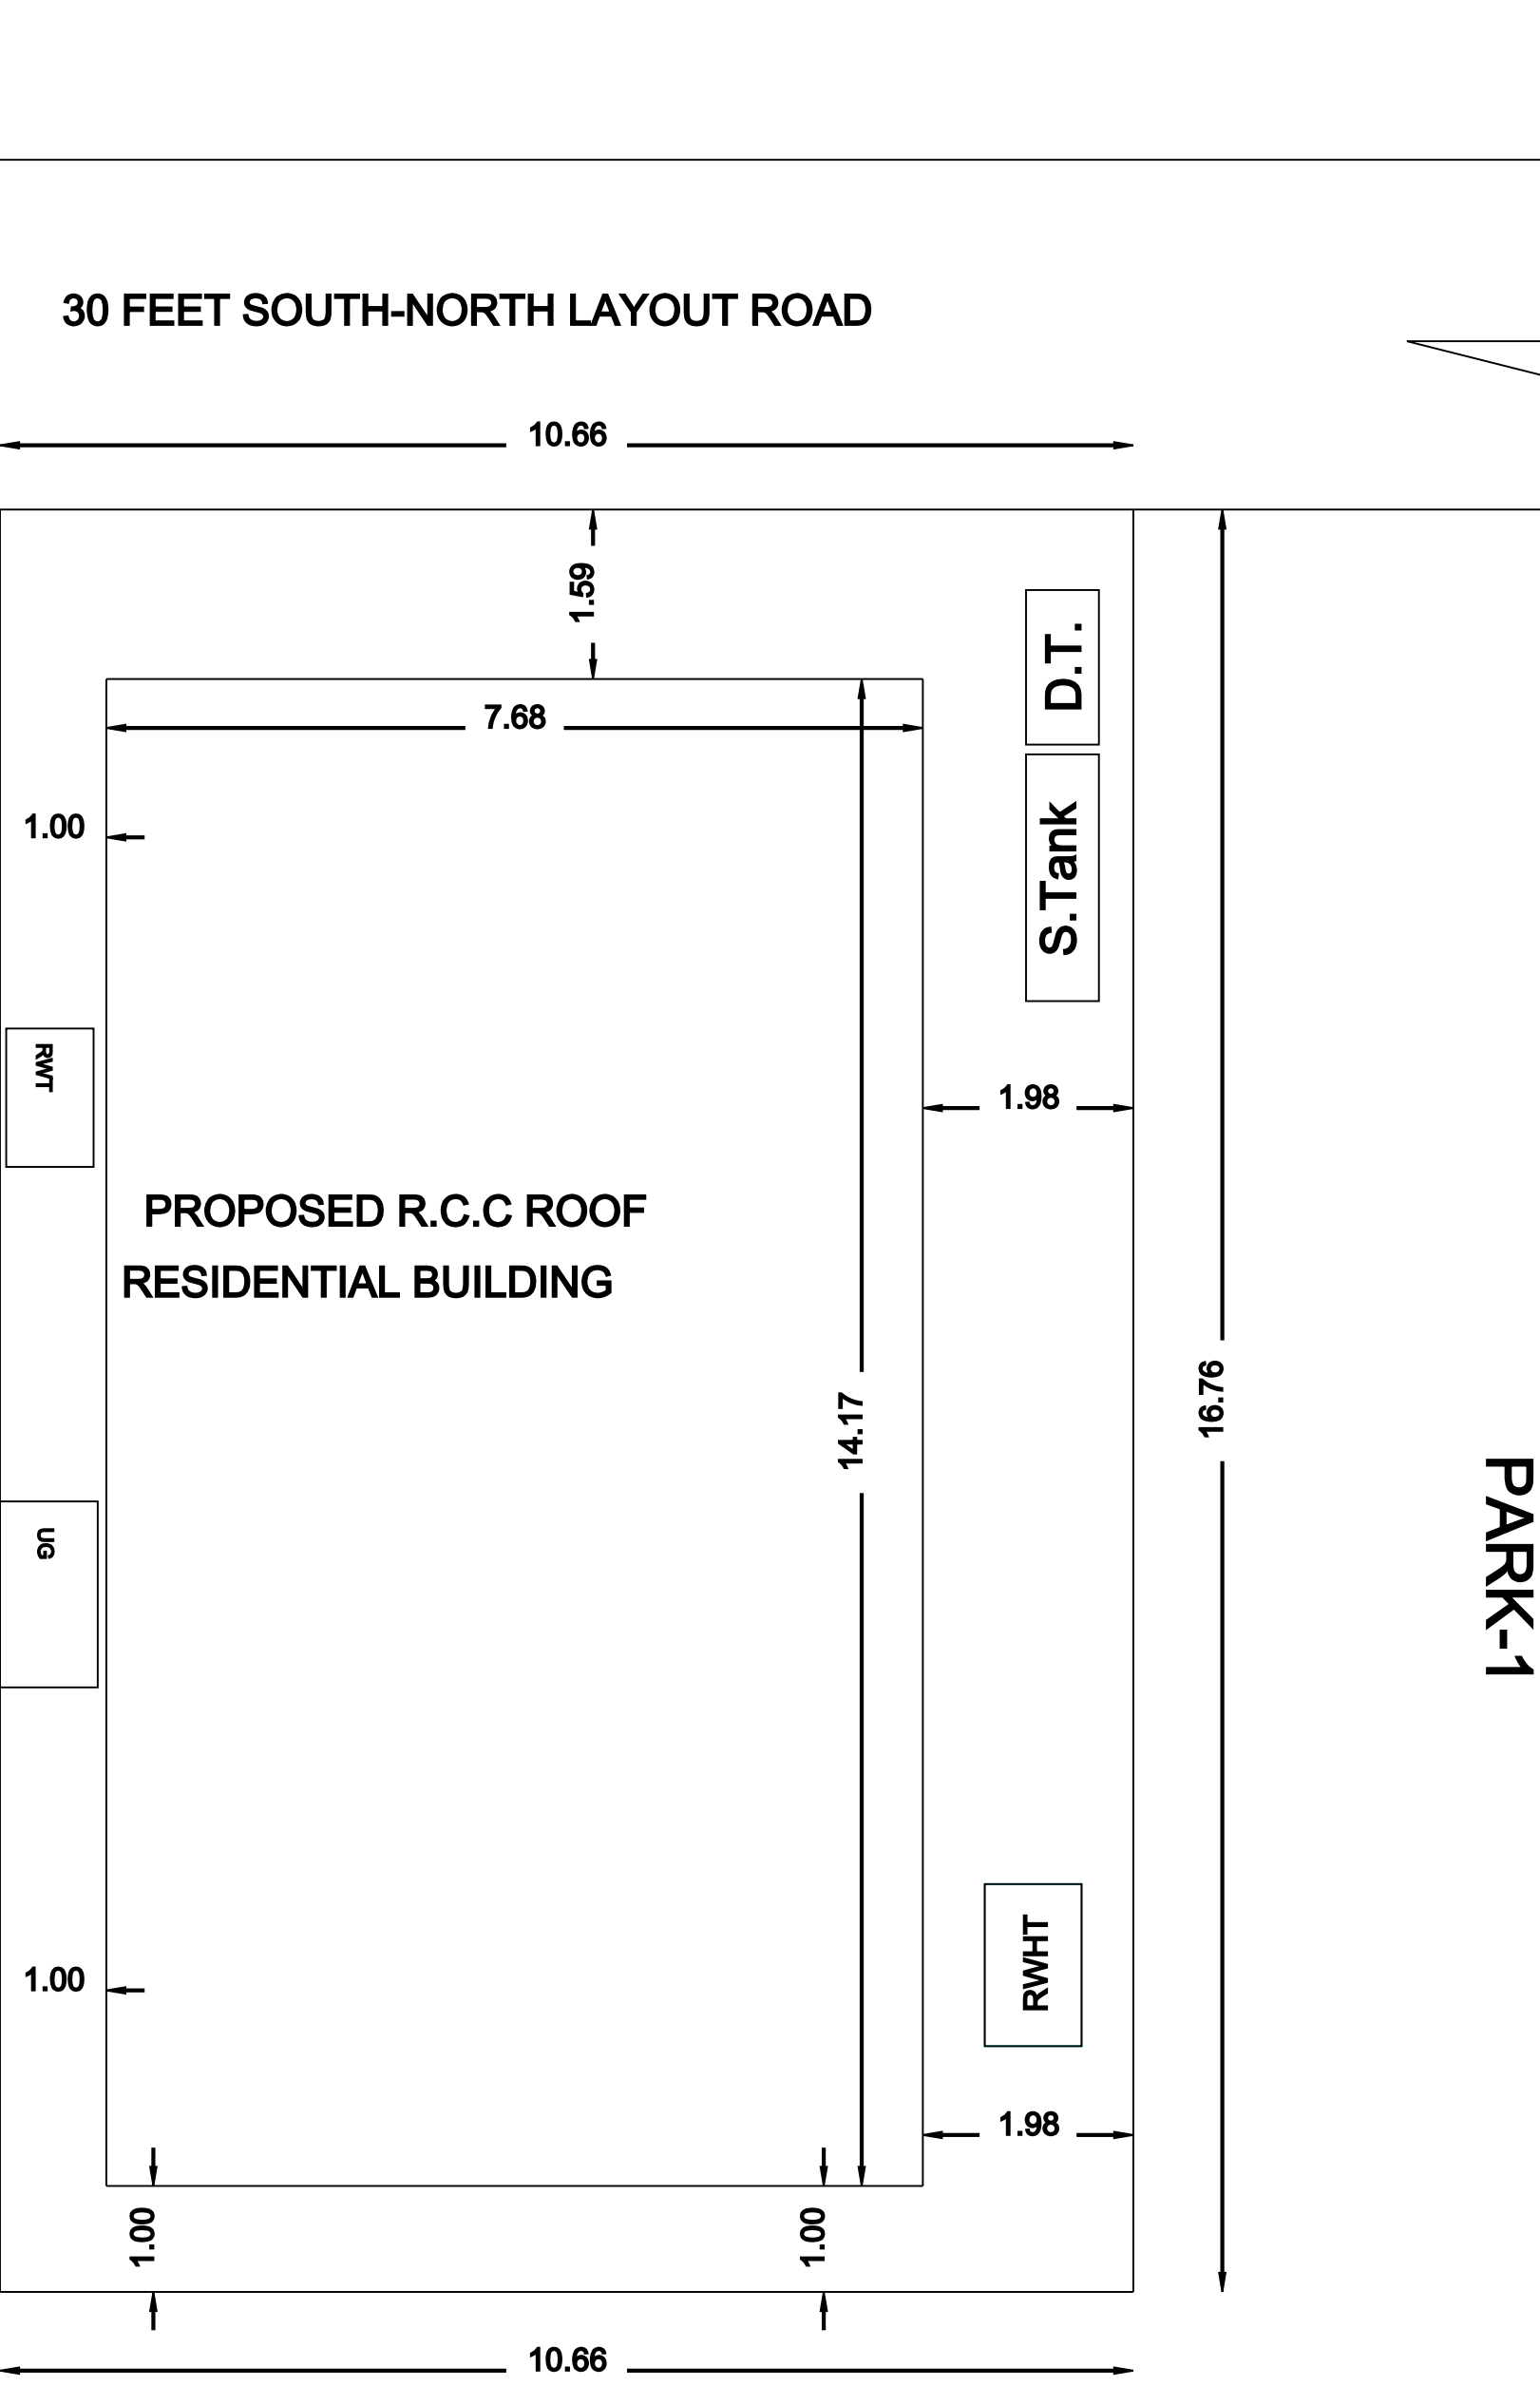

SITE NO:51

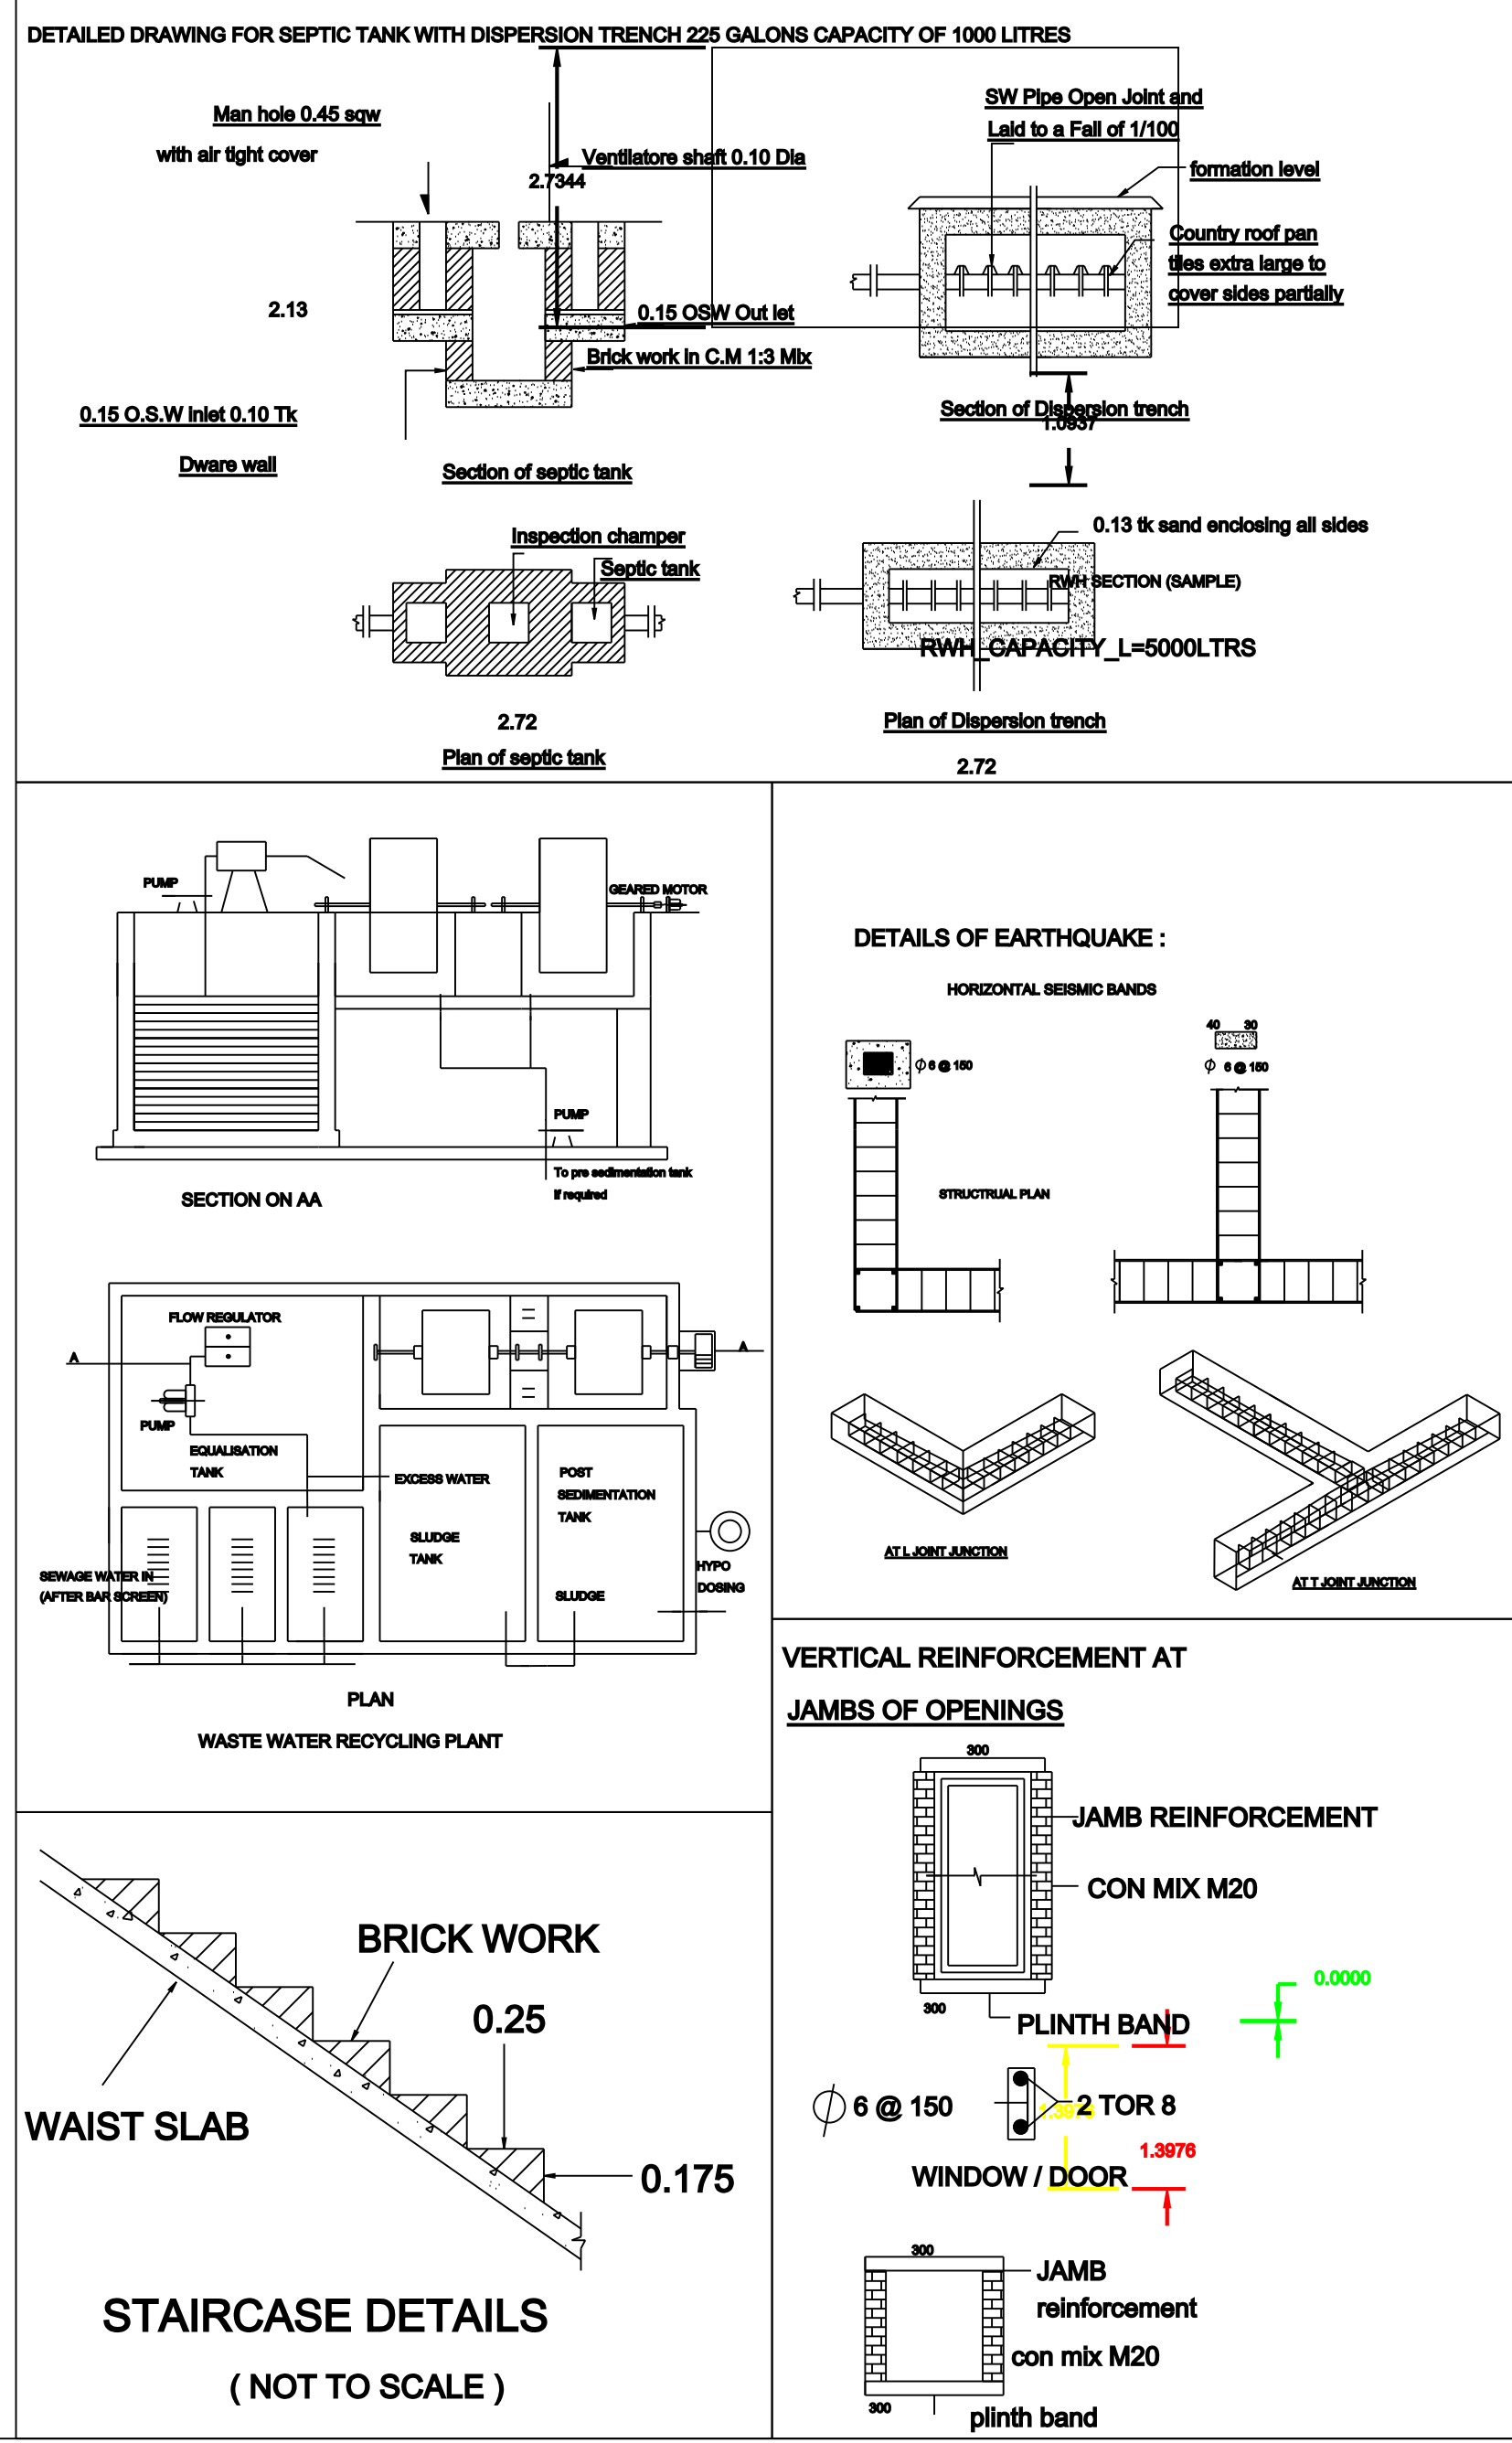

Site Boundary	—	
Proposed Building	—	
Water Tank	—	
Septic Tank	—	
Rain Water Collection Pit	—	

Handwritten signature of the applicant, Mr. D. Ramkumar.

APPLICANT

Er. R. NAVANEETHAN, BE, I.B.S.
LICENSED BUILDING SURVEYOR
2/211, ARASAMPALAYAM, KINATHUKADAVU,
COIMBATORE - 642109.
CELL : +91 95009 30930
L.B.S. No : / 20.....20.....

ENGINEER