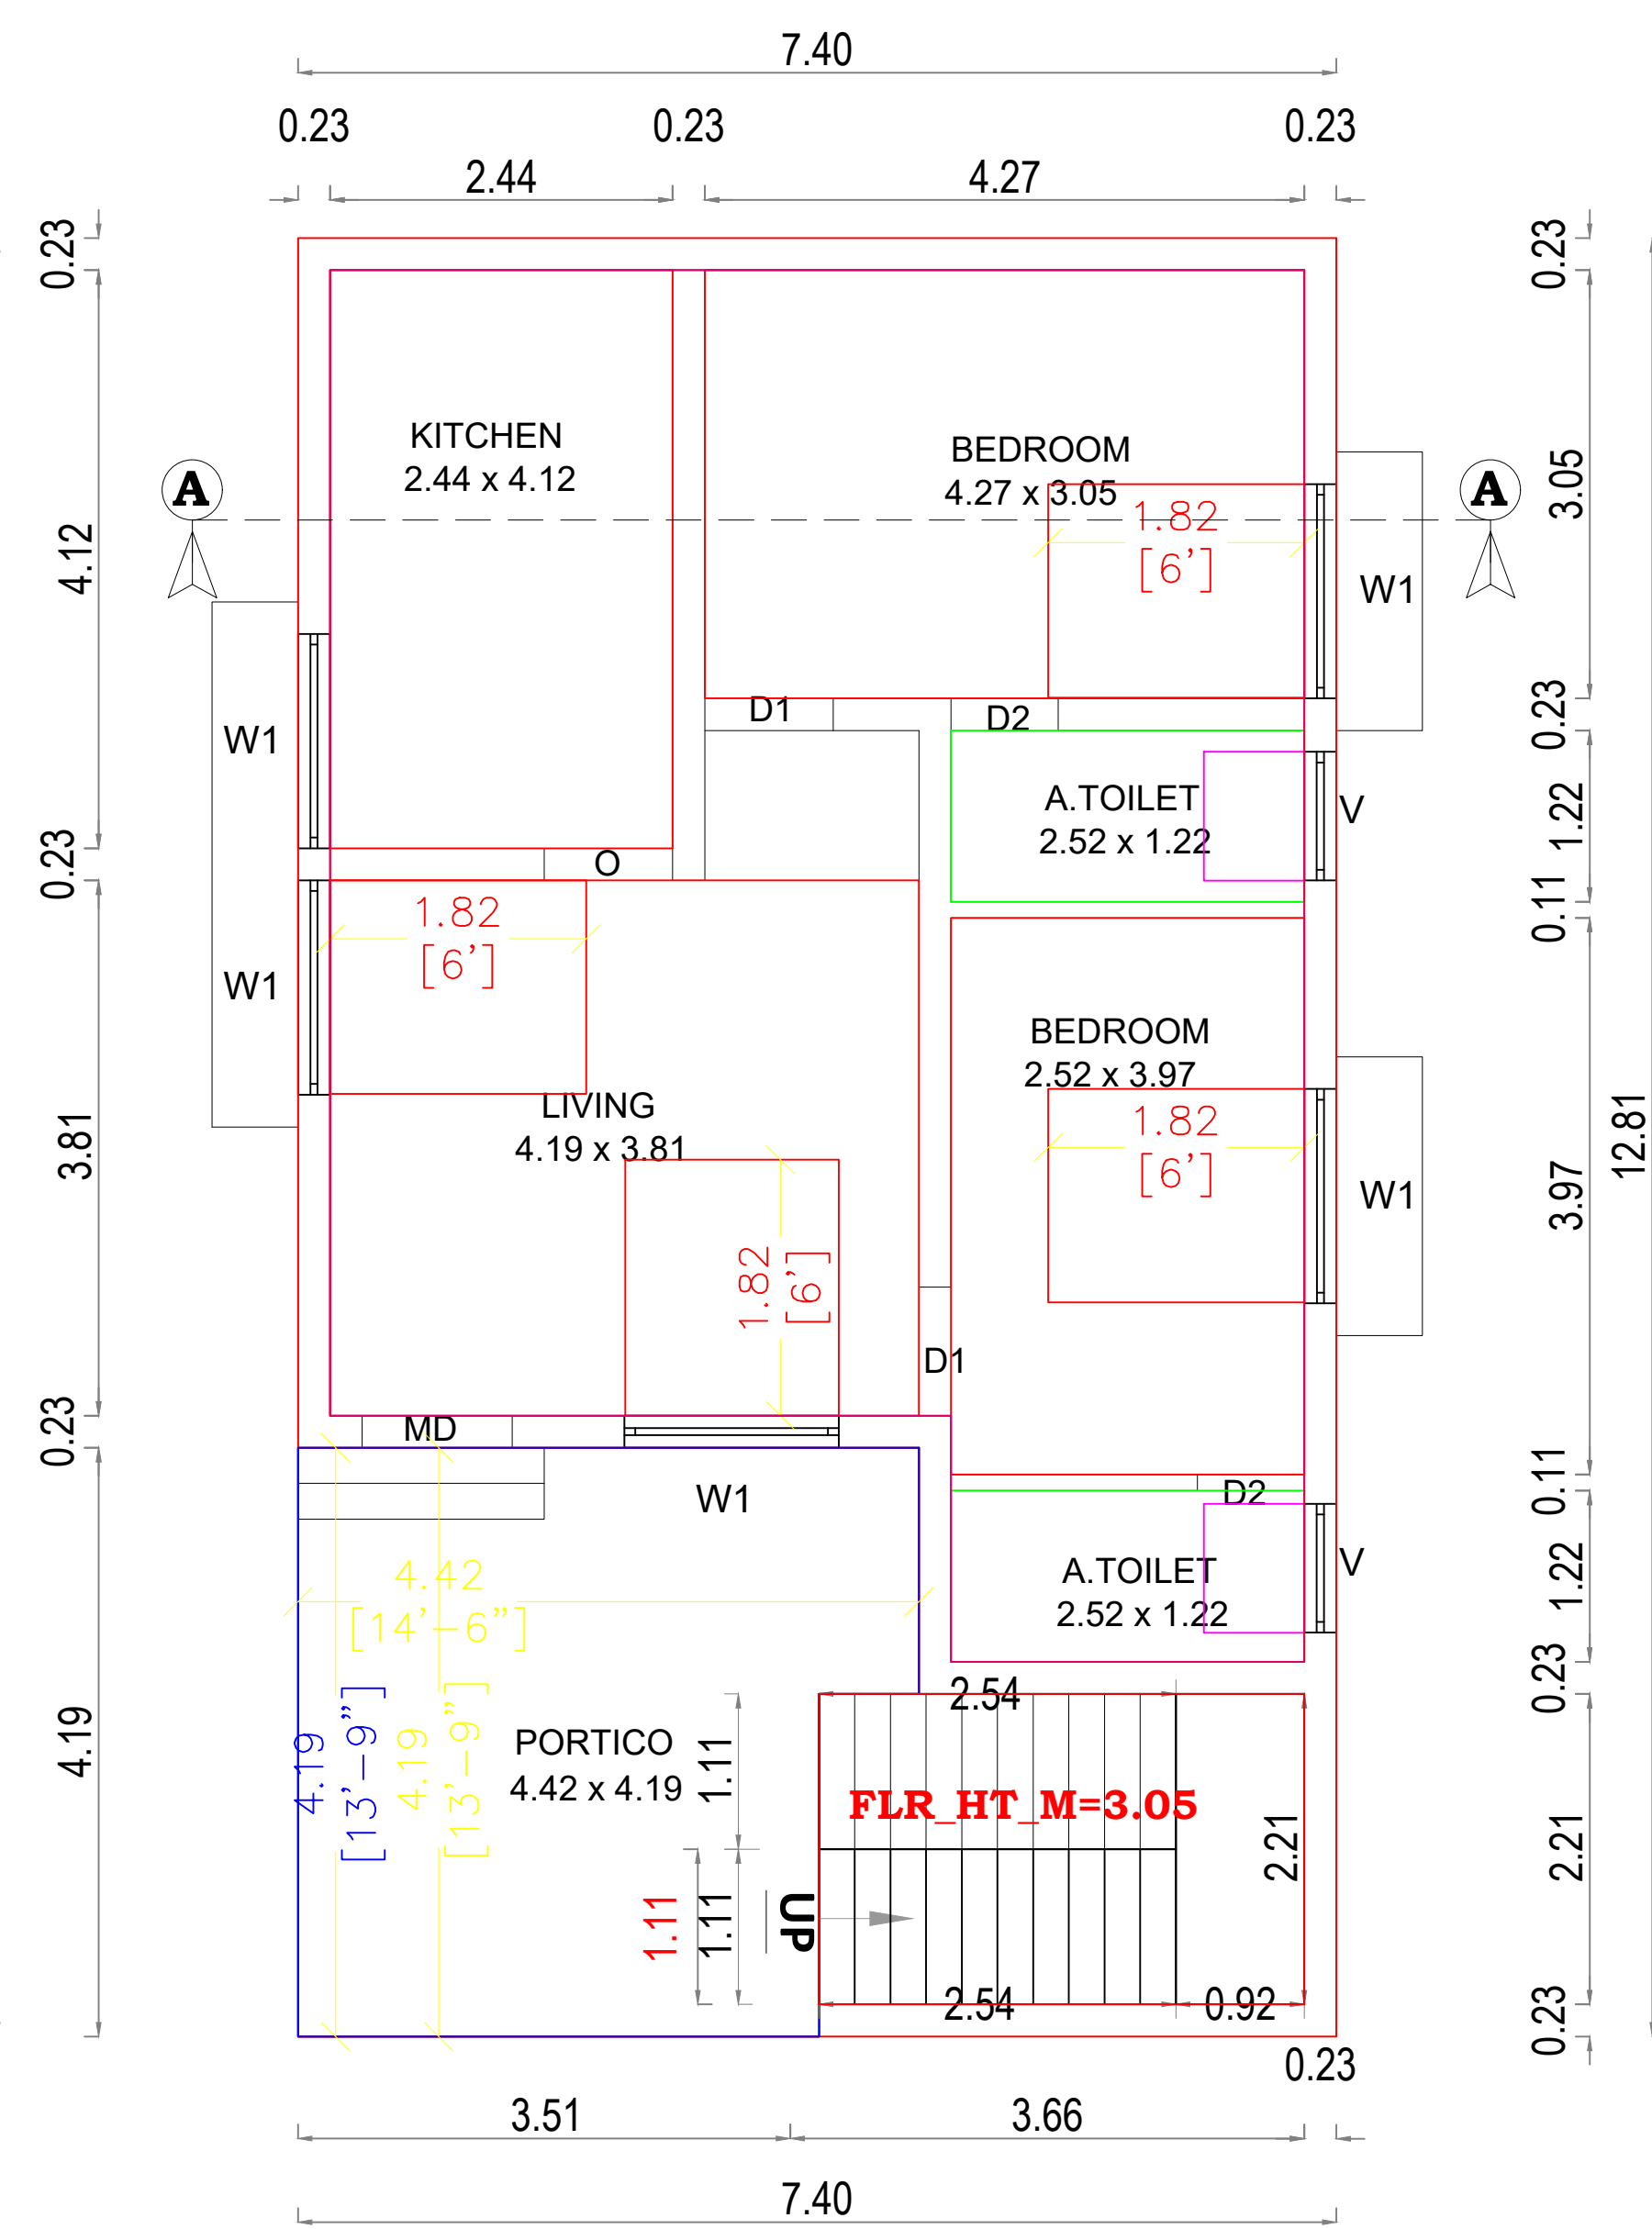


**IN S.F.NO:270/1A1, SITE NO:10 PERIYANAICKENPALAYAM SPECIAL GRADE TOWN PANCHAYAT,
COIMBATORE NORTH TALUK, COIMBATORE DISTRICT.**

APPLICANT NAME : Mrs.S.Thanuja



SECTION A - A

SITE NO:11
 30'-0"(9.14)
 24'-3"(7.40)

SITE NO:10
PROPOSED BUILDING

SITE NO:9

S.F NO:270/1A PART
 47'-0"(14.32)

42'-0"(12.81)

42'-0"(12.81)

47'-0"(14.32)

29'-0"(8.84)

23' WIDE EAST WEST LAYOUT ROAD

1.52

1M

1.8M

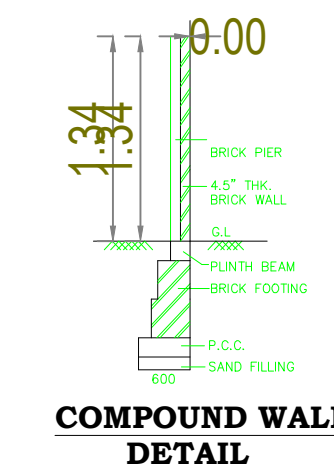
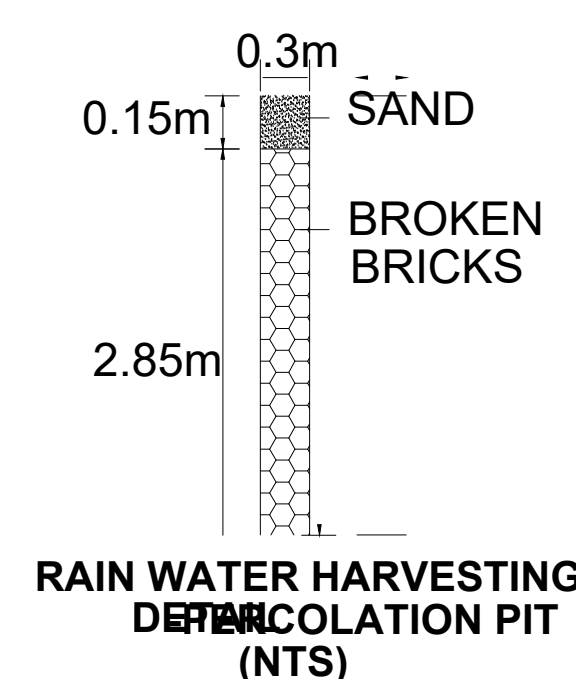
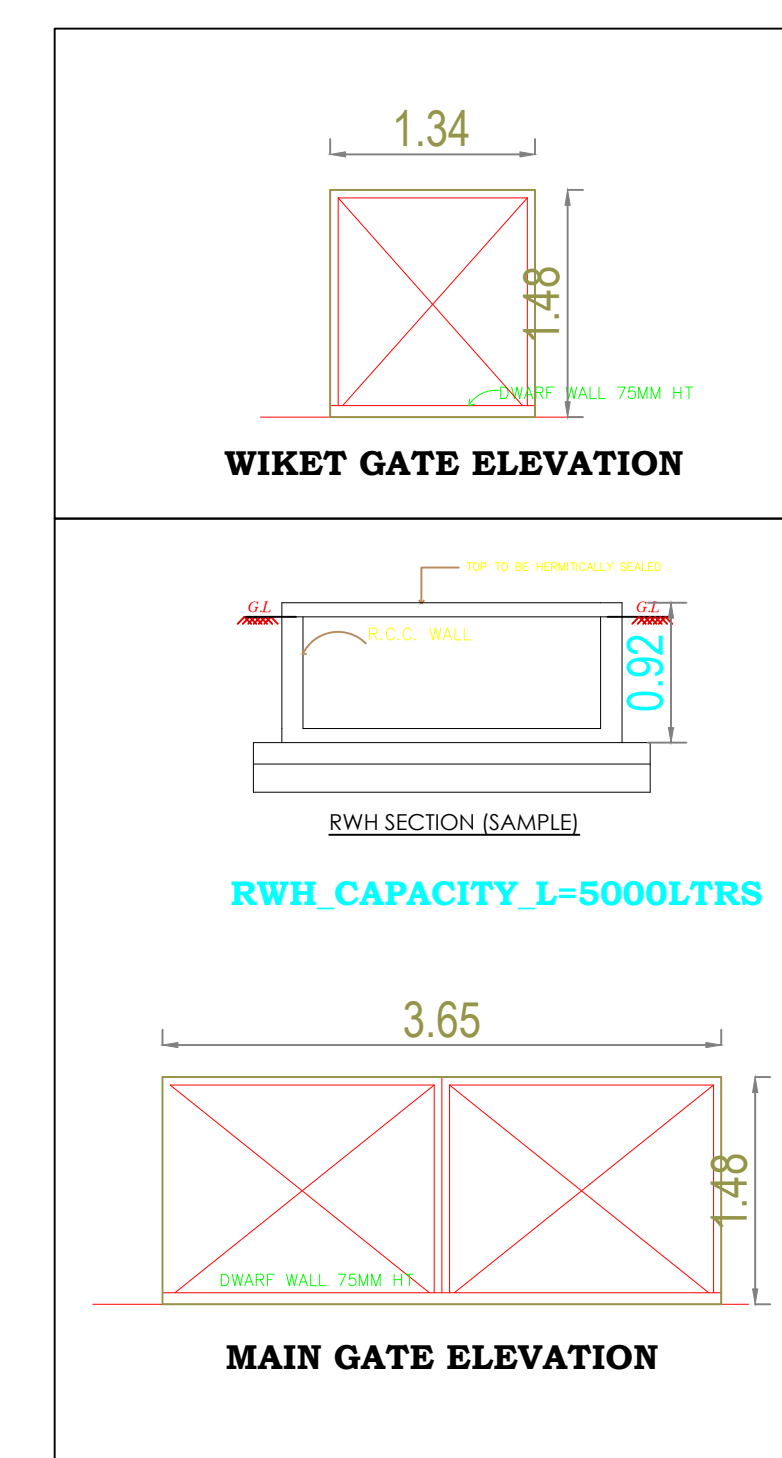
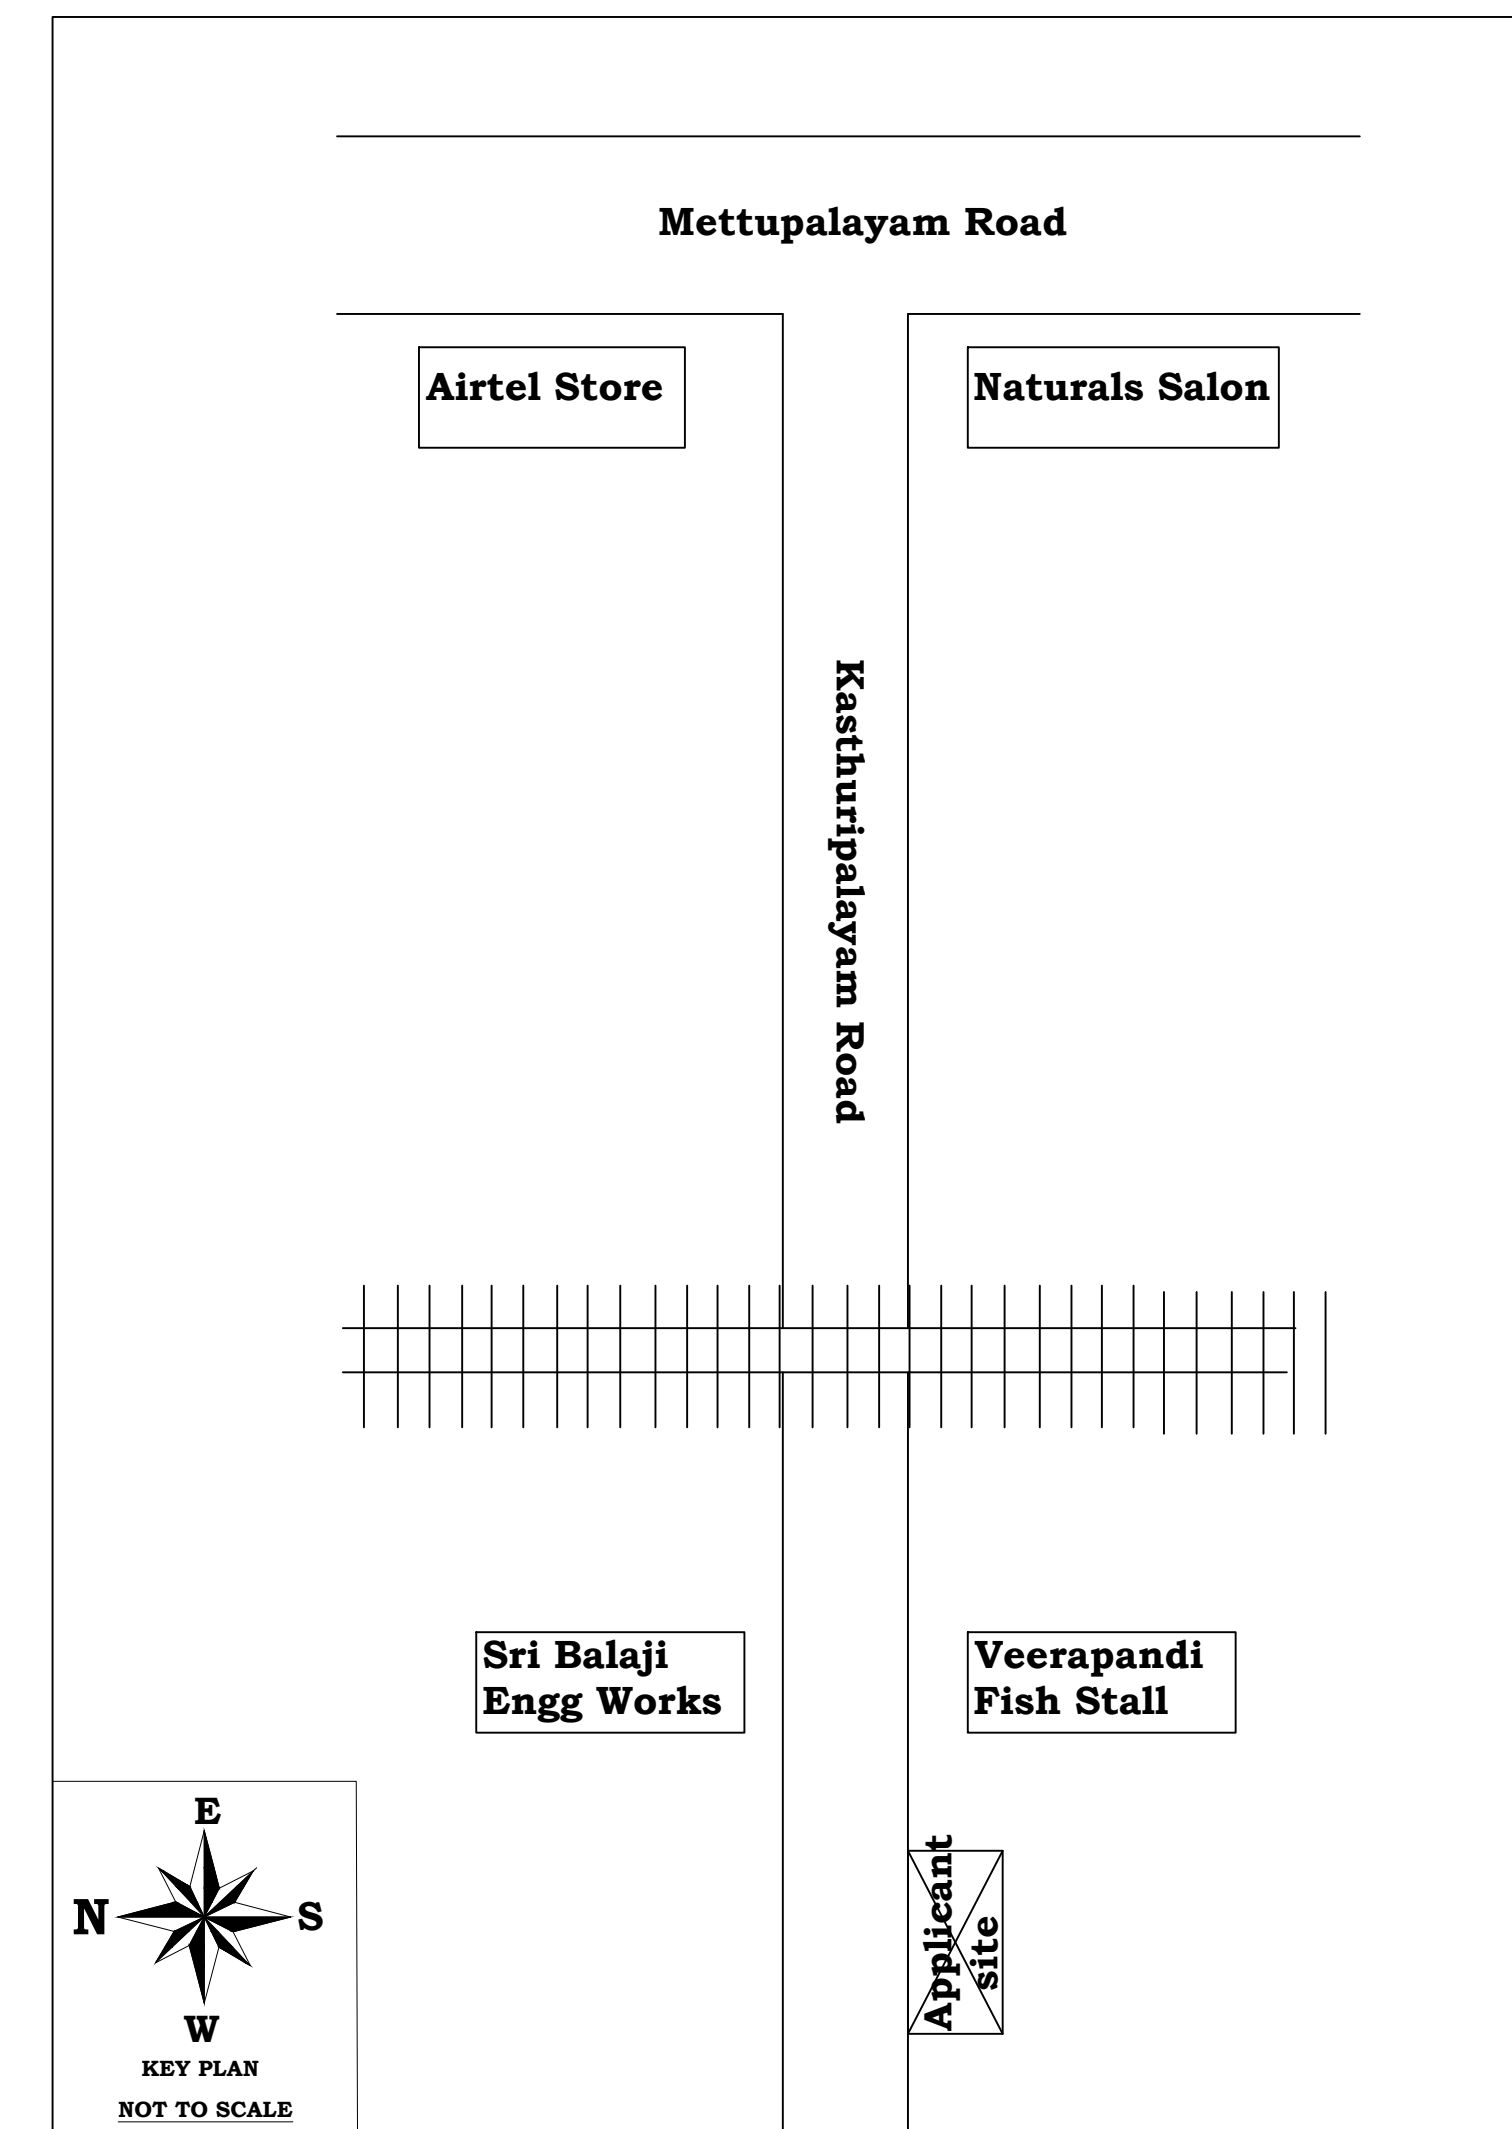
R.W.H

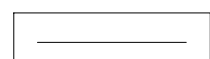
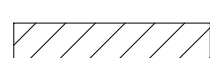
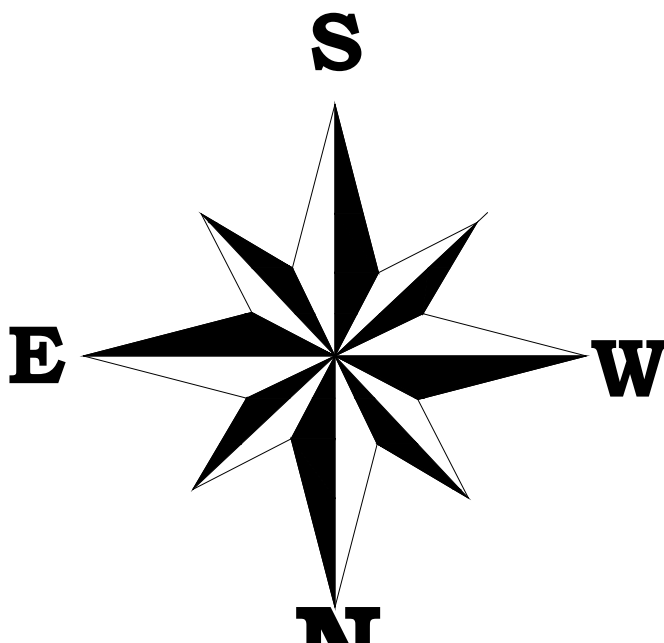
SEPTIC TANK

1.00

9.72

N

[illegible]

SCALE 1:100 (All Measurement are in Meter)	COLOUR INDEX: SITE BOUNDARY  PROPOSED BUILDING 
	FSI CALCULATION $\text{FSI} = \frac{77.94}{128.855}$ $= 0.60$

		JOINERIES	METRE
1	MD	MAIN DOOR	1.07 x 2.13
2	D	DOOR	0.91 x 2.13
3	D1	DOOR	0.76 x 2.13
4	O	OPEN	0.91 x 2.13
5	W	WINDOW	1.22 x 1.52
6	W1	WINDOW	1.52 x 1.83
7	V	VENTILATOR	0.76 x 0.90

D. Tharaja

APPLICANT

K. B. VIGNESH BABU, D.C.E.,
LBS ENGINEER - Gr.III - 067/2019
SAHA VINAYAGA ASSOCIATES
G-15A, 4/116, Saravana Complex,
Opp. Murugan Theatre, Thudiyalur,
Coimbatore - 641 034.
Cont: 9655151118 / 0422-6903049

REGISTERED ENGINEER

SHEET NO:01