

PLAN SHOWING THE PROPOSED CONSTRUCTION OF RCC ROOF RESIDENTIAL GROUND FLOOR AND FIRST FLOOR BUILDING IN S.F.NO:395/B1A1 , SITE NO:49 NORTH SIDE WEST PART & SITE NO: 48 EAST PART AT "SRI KUMAR GARDEN" VEERAPANDI TOWN PANCHAYAT, COIMBATORE NORTH TALUK, COIMBATORE DISTRICT.

APPROVED LAYOUT NO : L.P/D.T.C.P NO:180/2018

AREA OF THE DOCUMENT		96.316 SQ.M (OR) 1036.75 SQ.FT		
SL NO	DESCRIPTION	NON-FSI AREA IN SQ.M	FSI AREA IN SQ.M	TOTAL BUILD UP AREA IN SQ.M
1.	GROUND FLOOR	13.28	44.94	58.23
2.	FIRST FLOOR	-	58.23	58.23
TOTAL AREA		13.28	103.17	116.46

SCALE

1:100

(All Measurement are in Meter)

COLOUR INDEX:

SITE BOUNDARY













PROPOSED BUILDING

FSI CALCULATION

FSI = $\frac{103.17}{96.32}$

= 1.07

		JOINERIES	METRE
1	MD	MAIN DOOR	1.07 x 2.13
2	D	DOOR	0.91 x 2.13
3	D1	DOOR	0.76 x 2.13
4	O	OPEN	0.91 x 2.13
5	KW	KITCHEN WINDOW	1.22 x 1.52
6	W	WINDOW	1.52 x 1.52
7	V	VENTILATOR	0.91 x 0.76

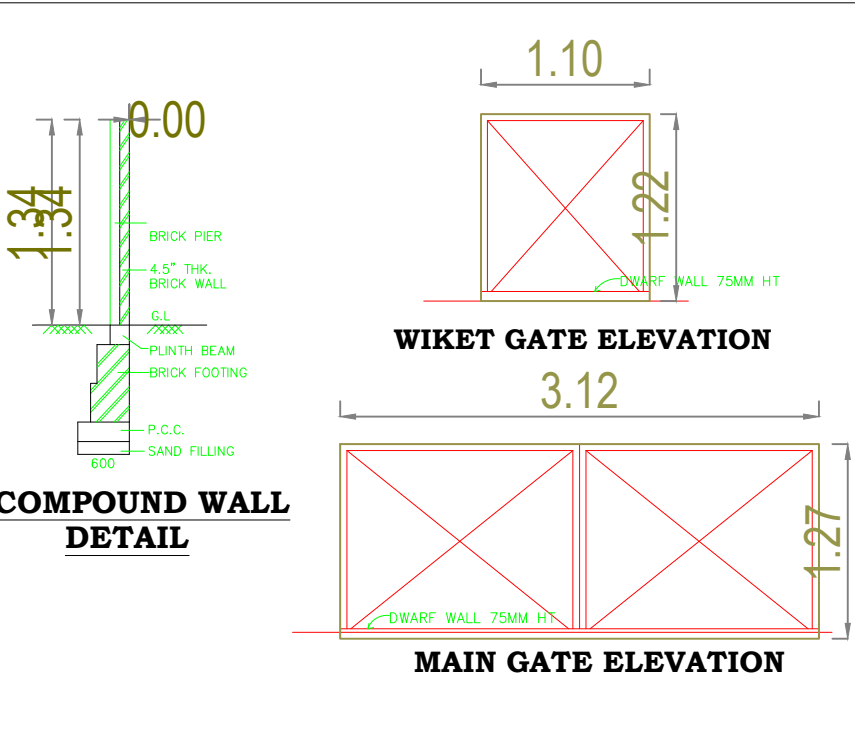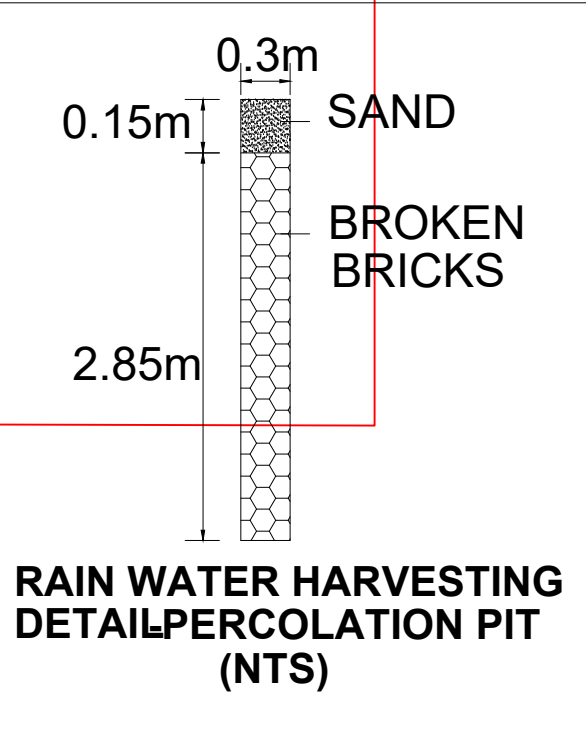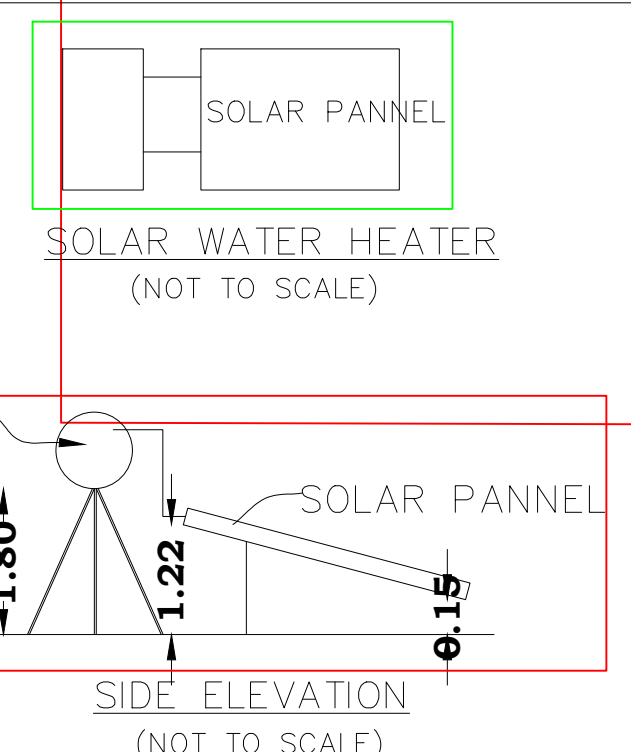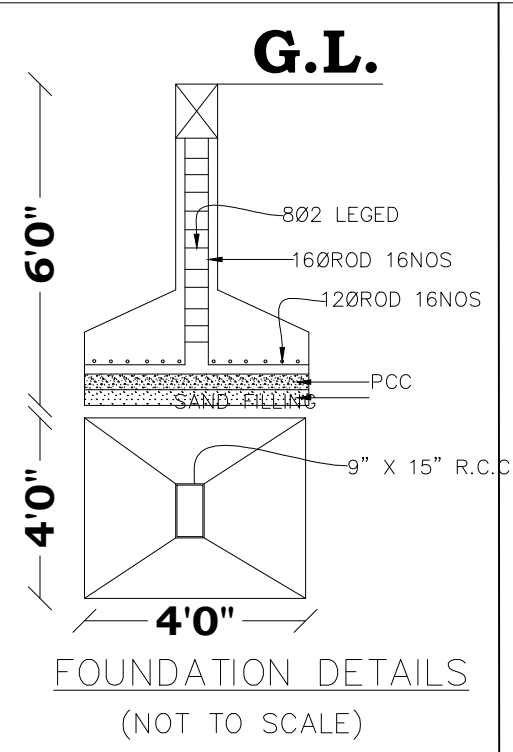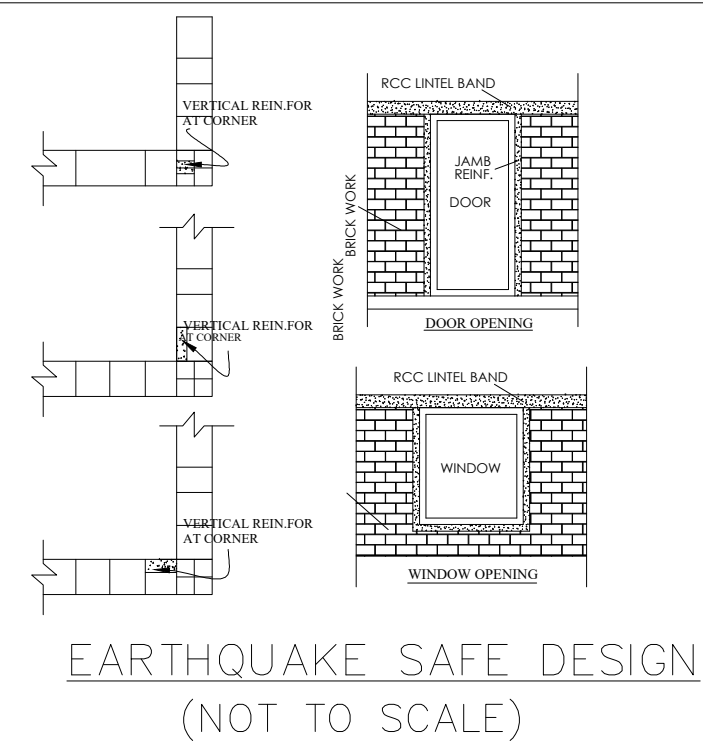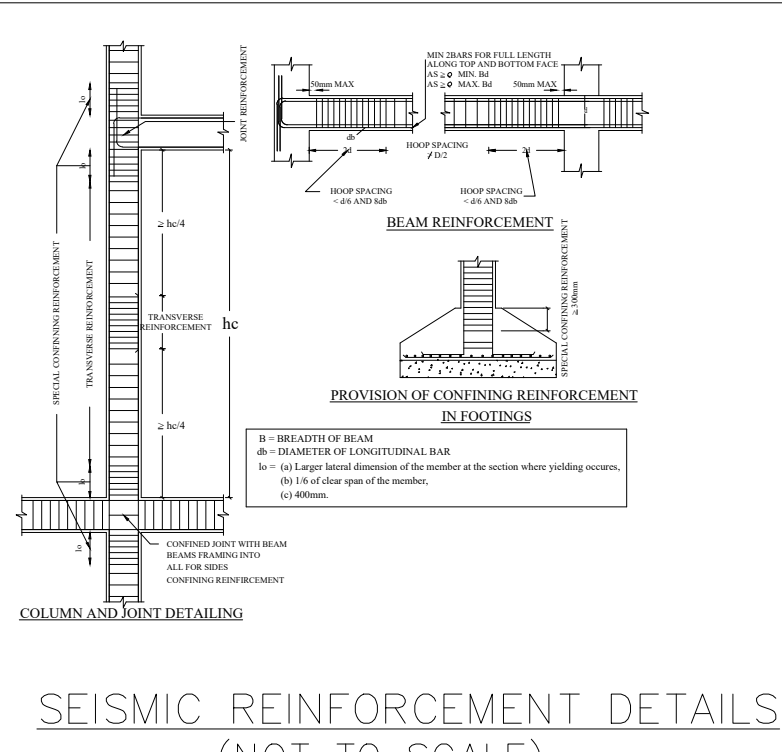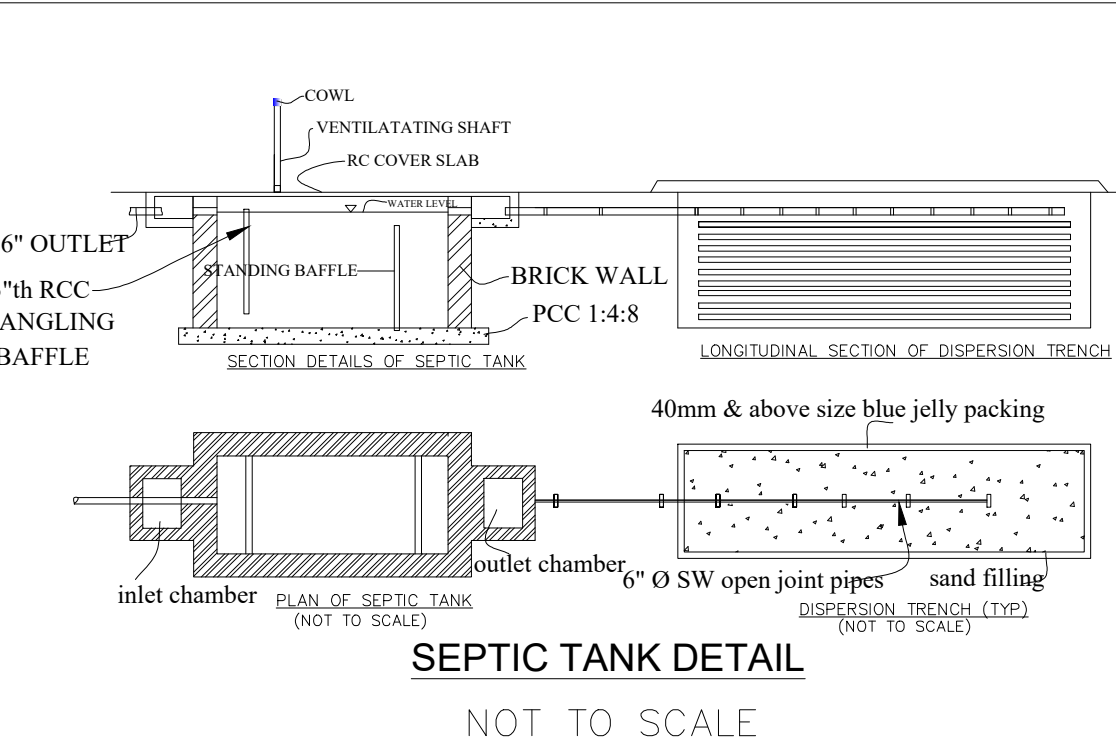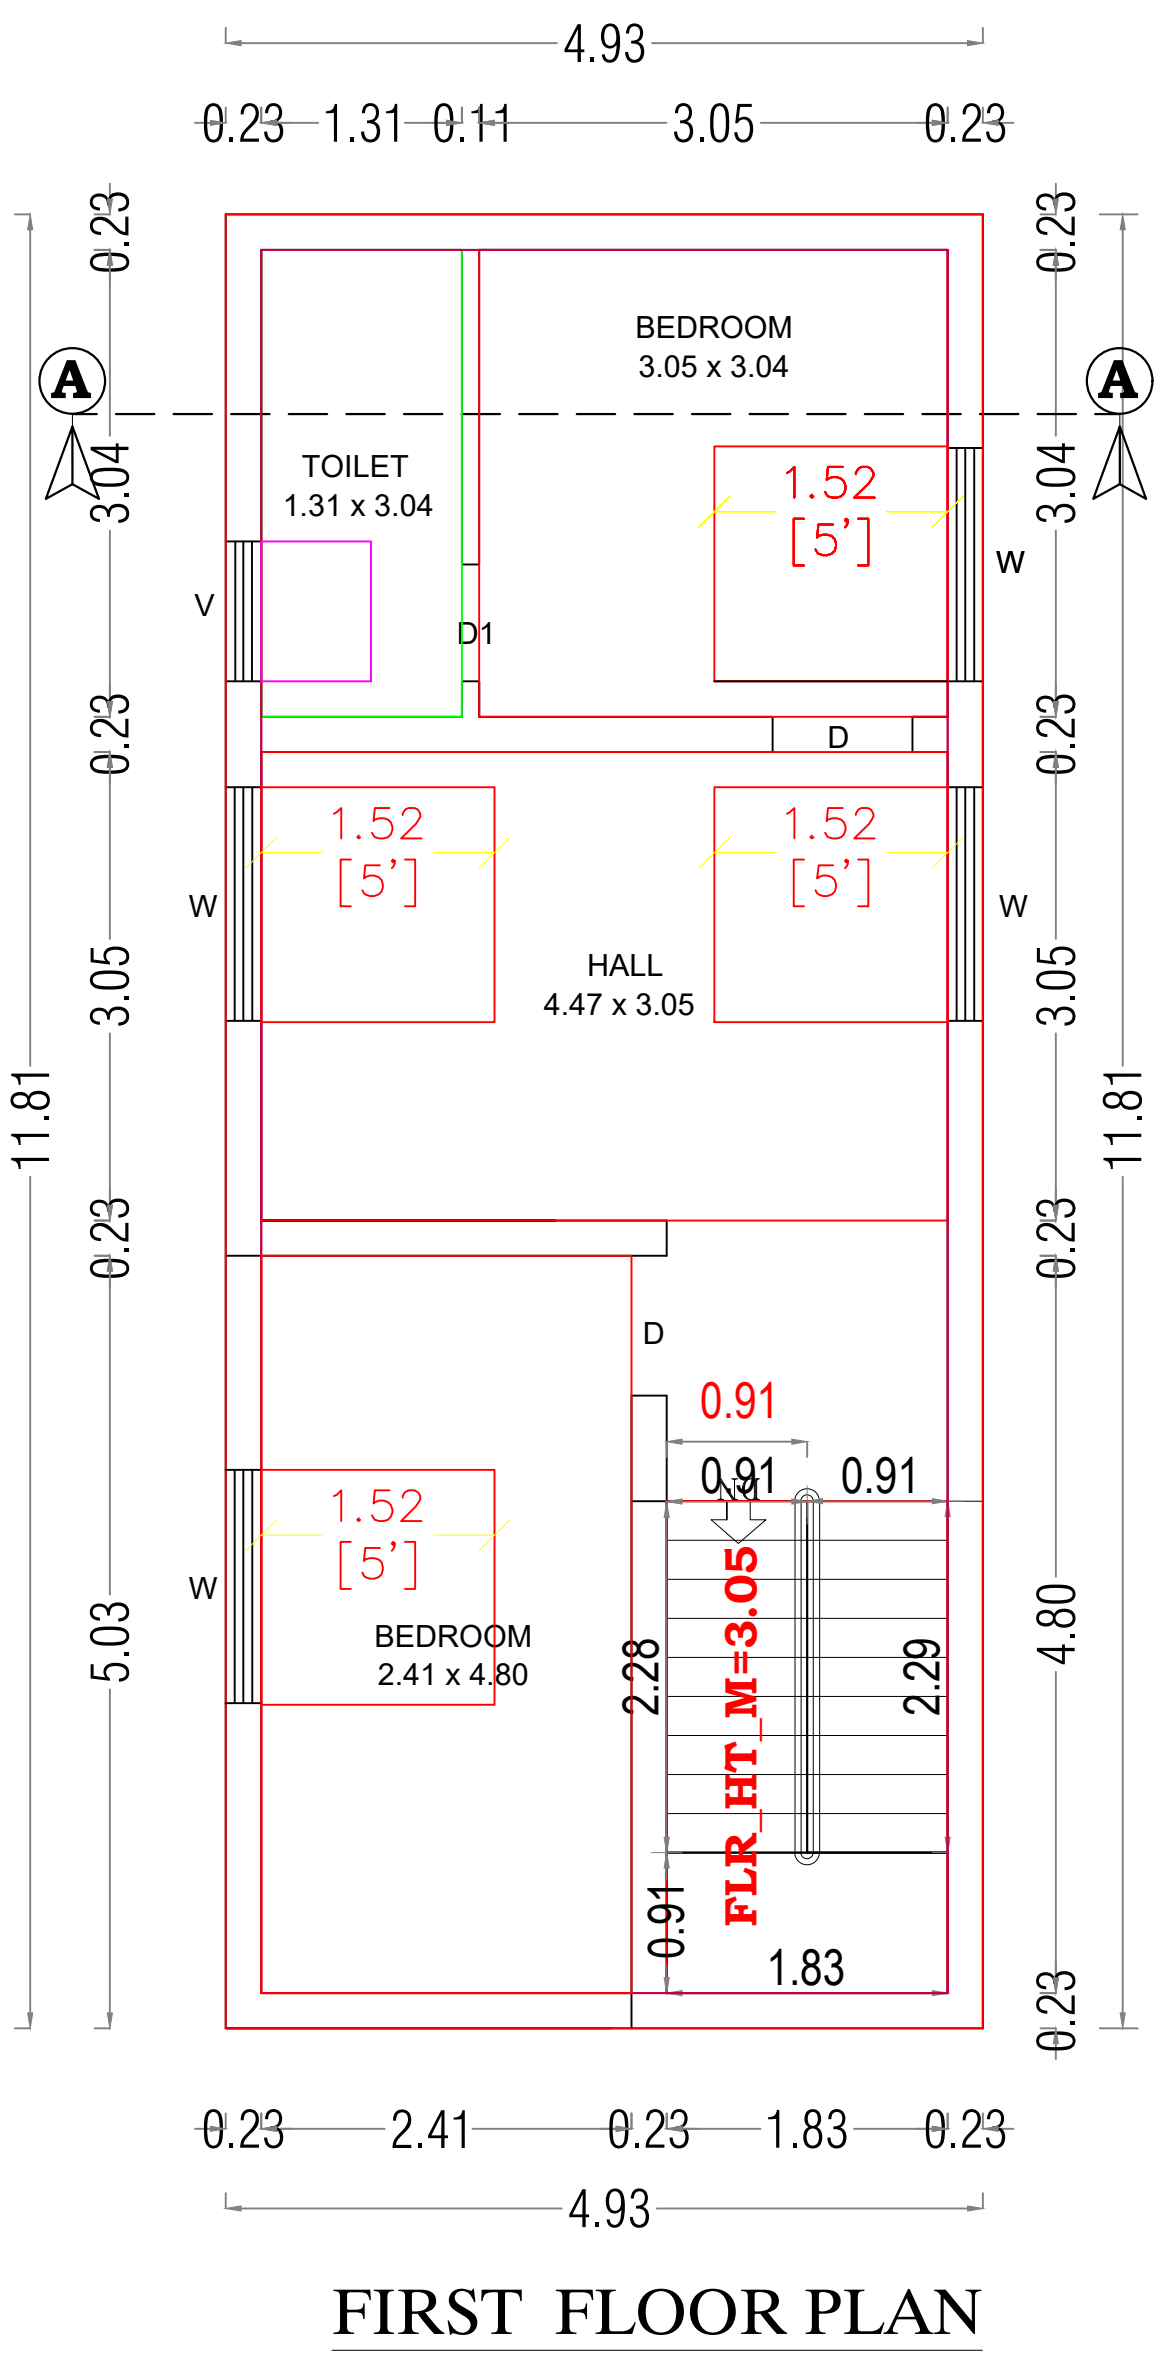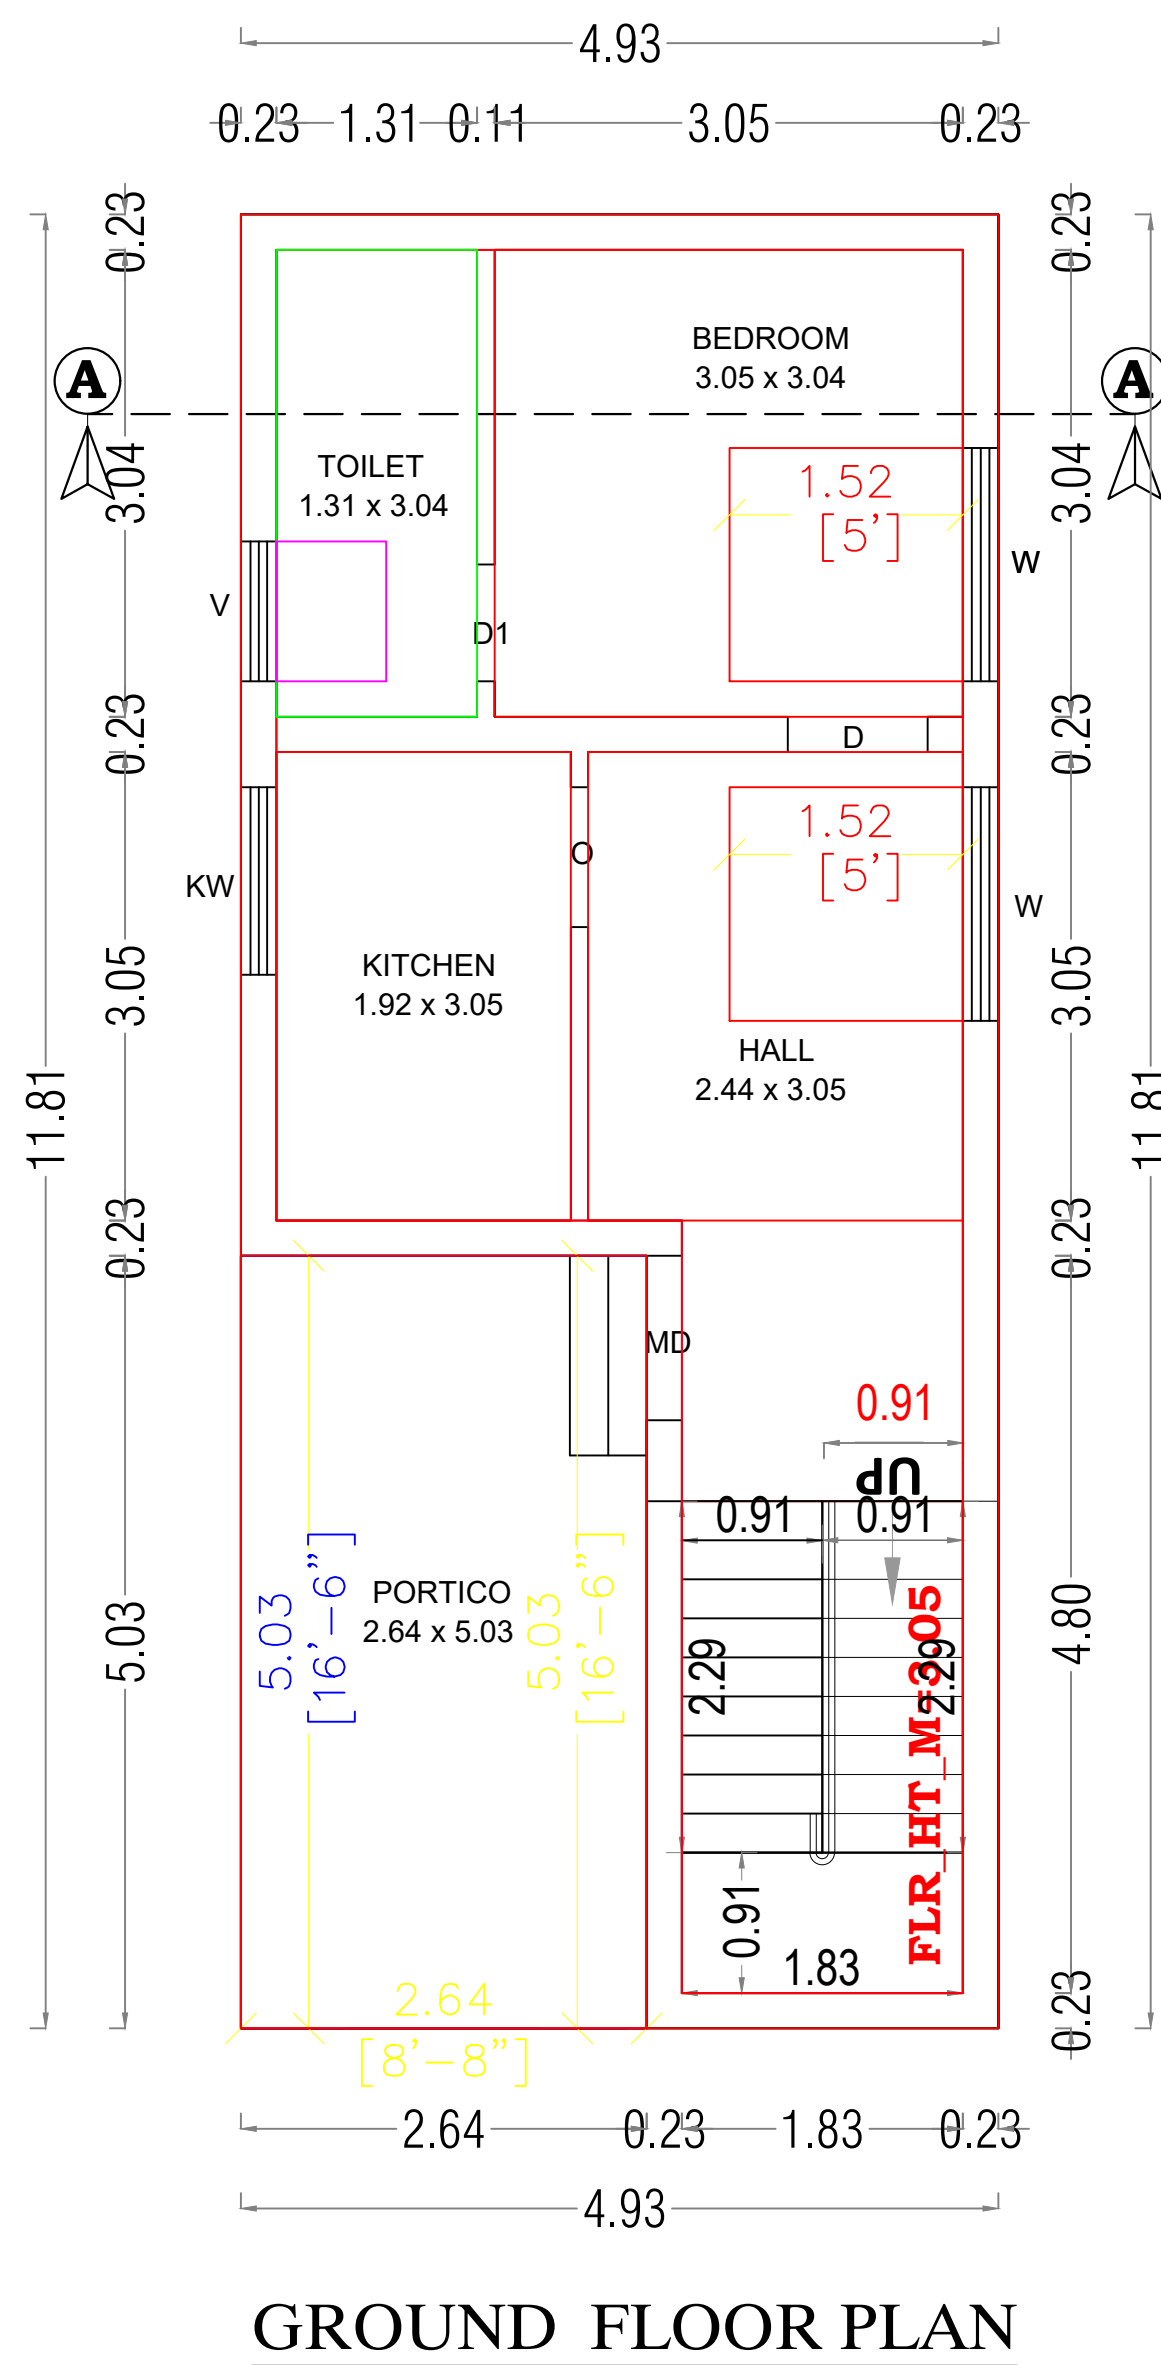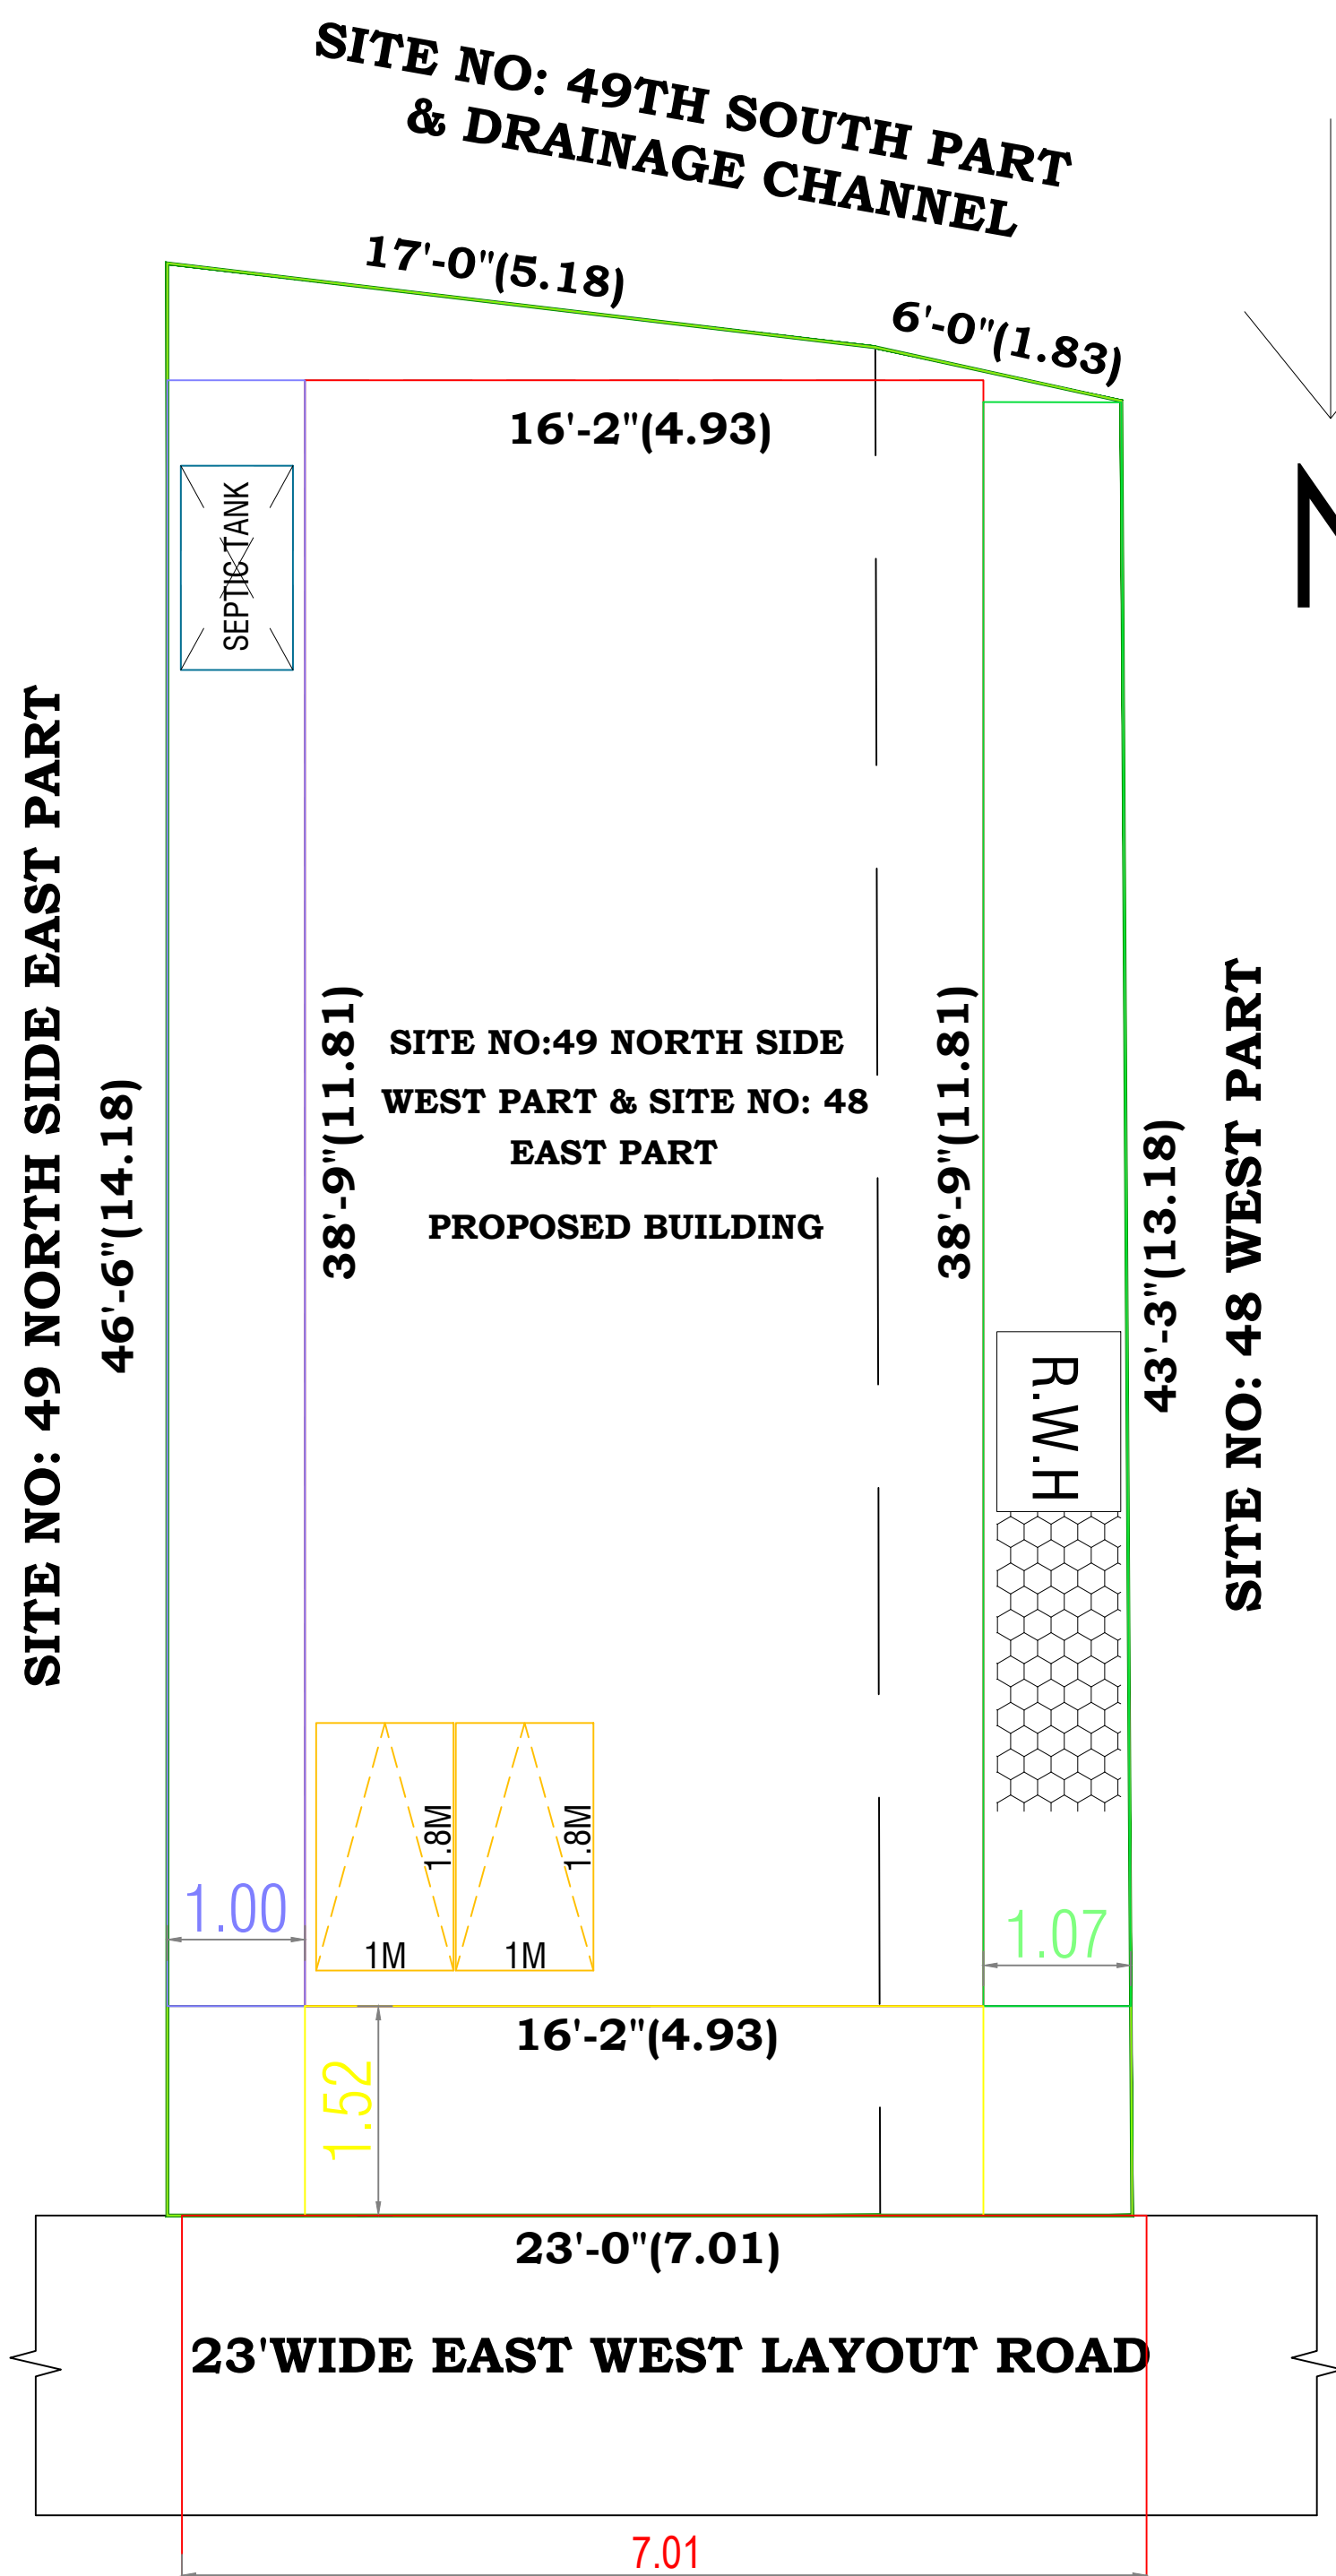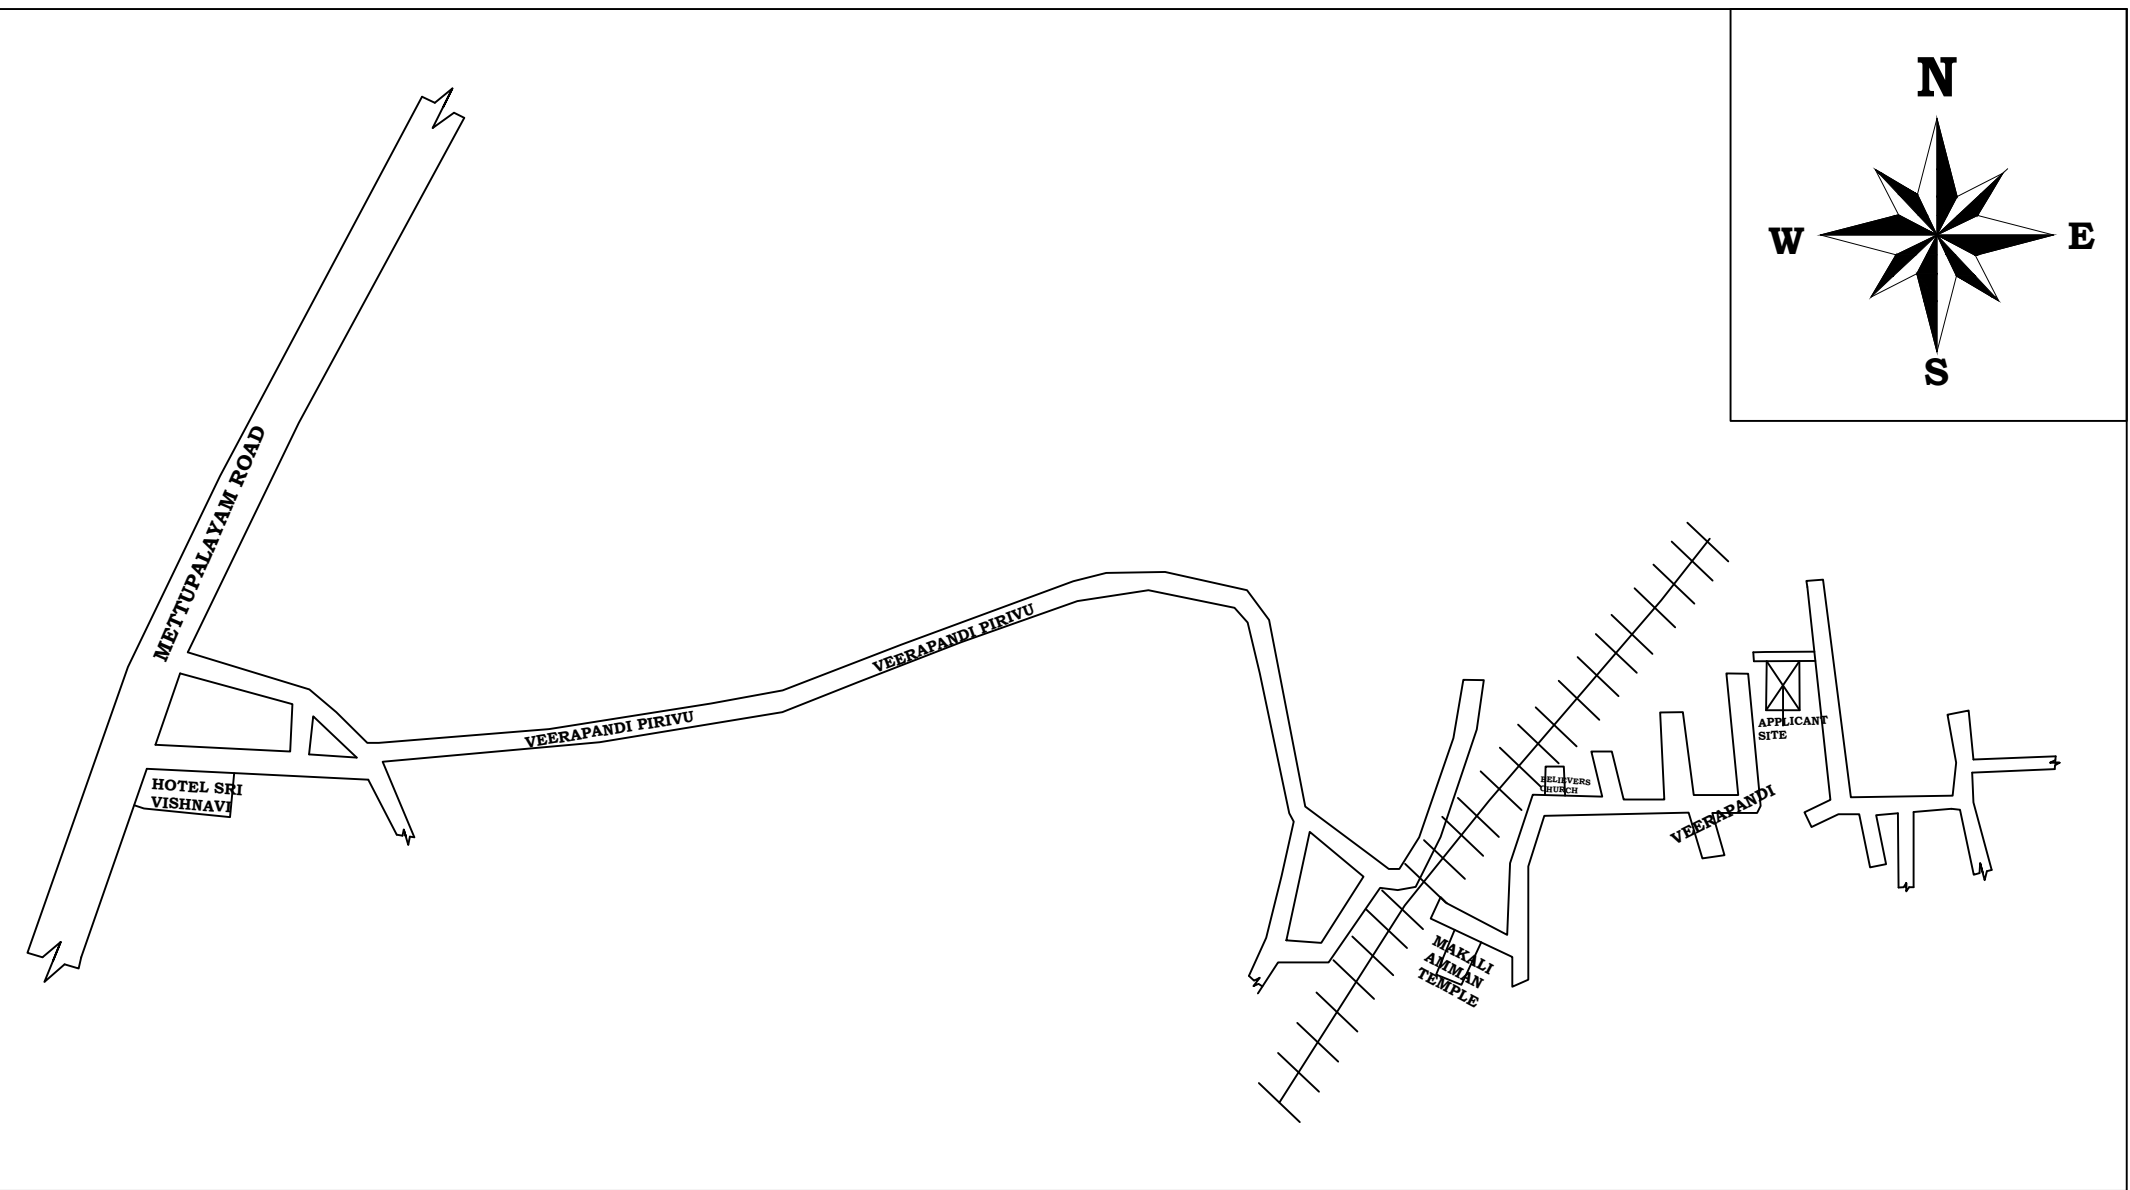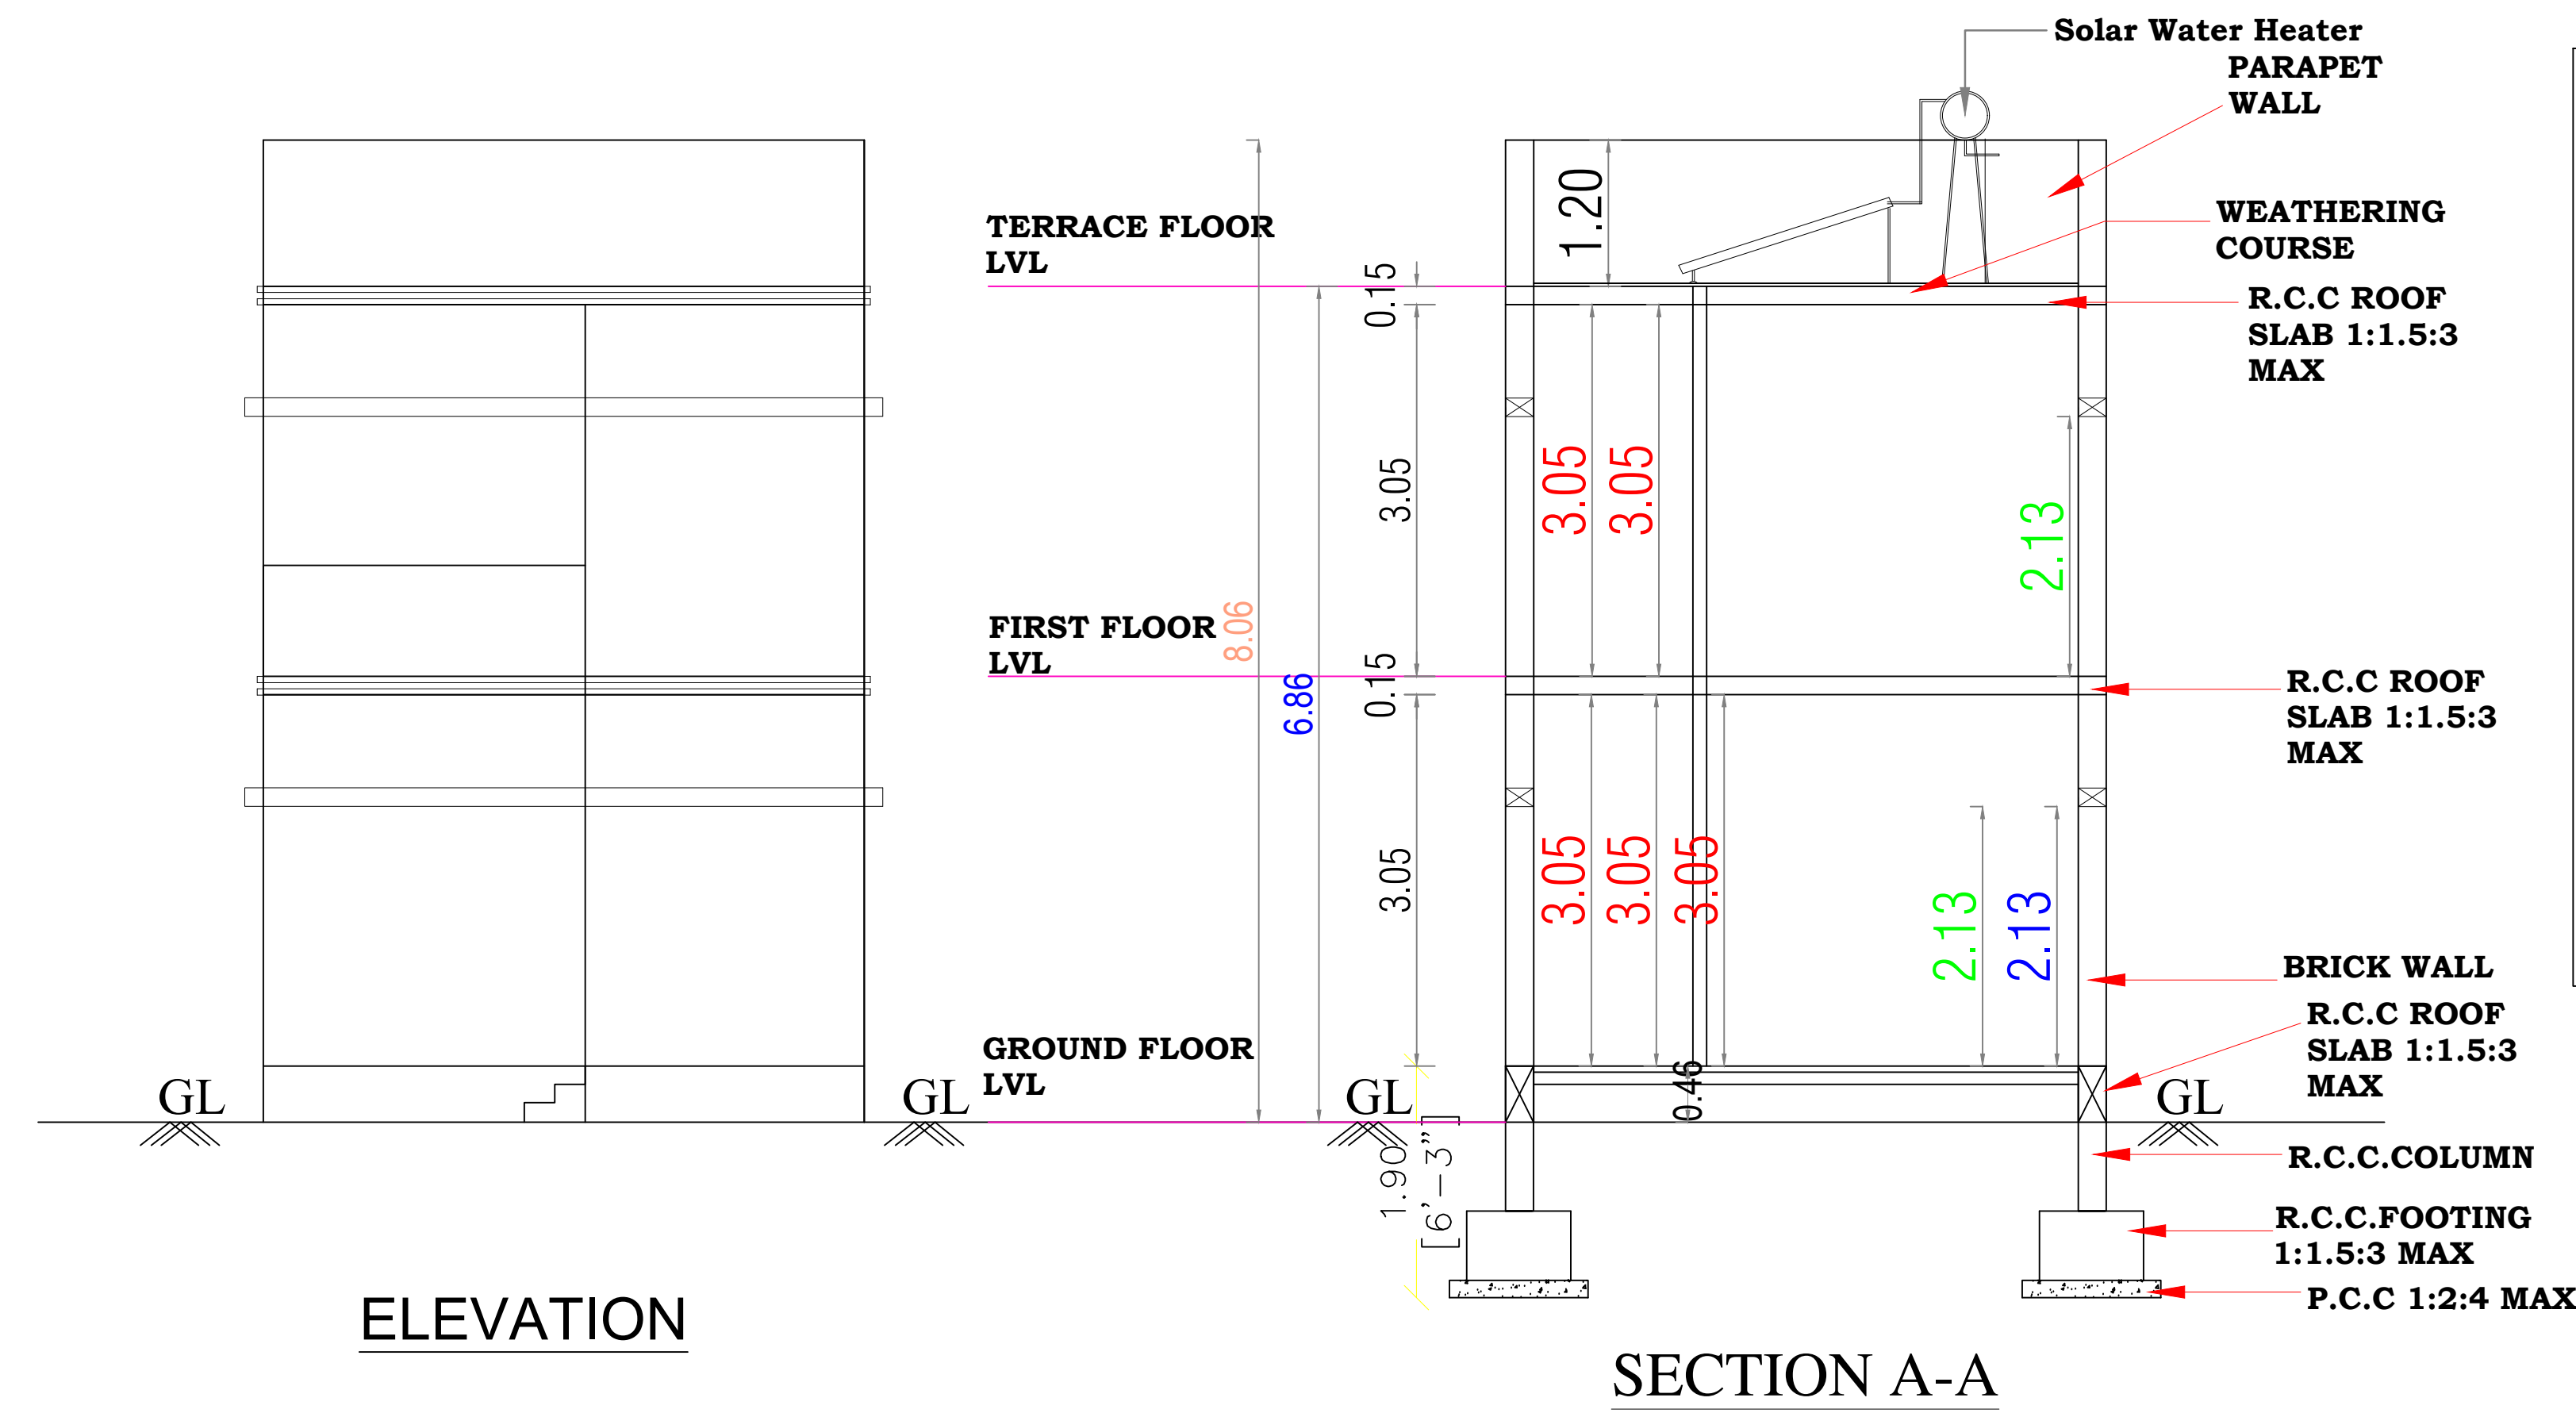

APPLICANT

REGISTERED ENGINEER