

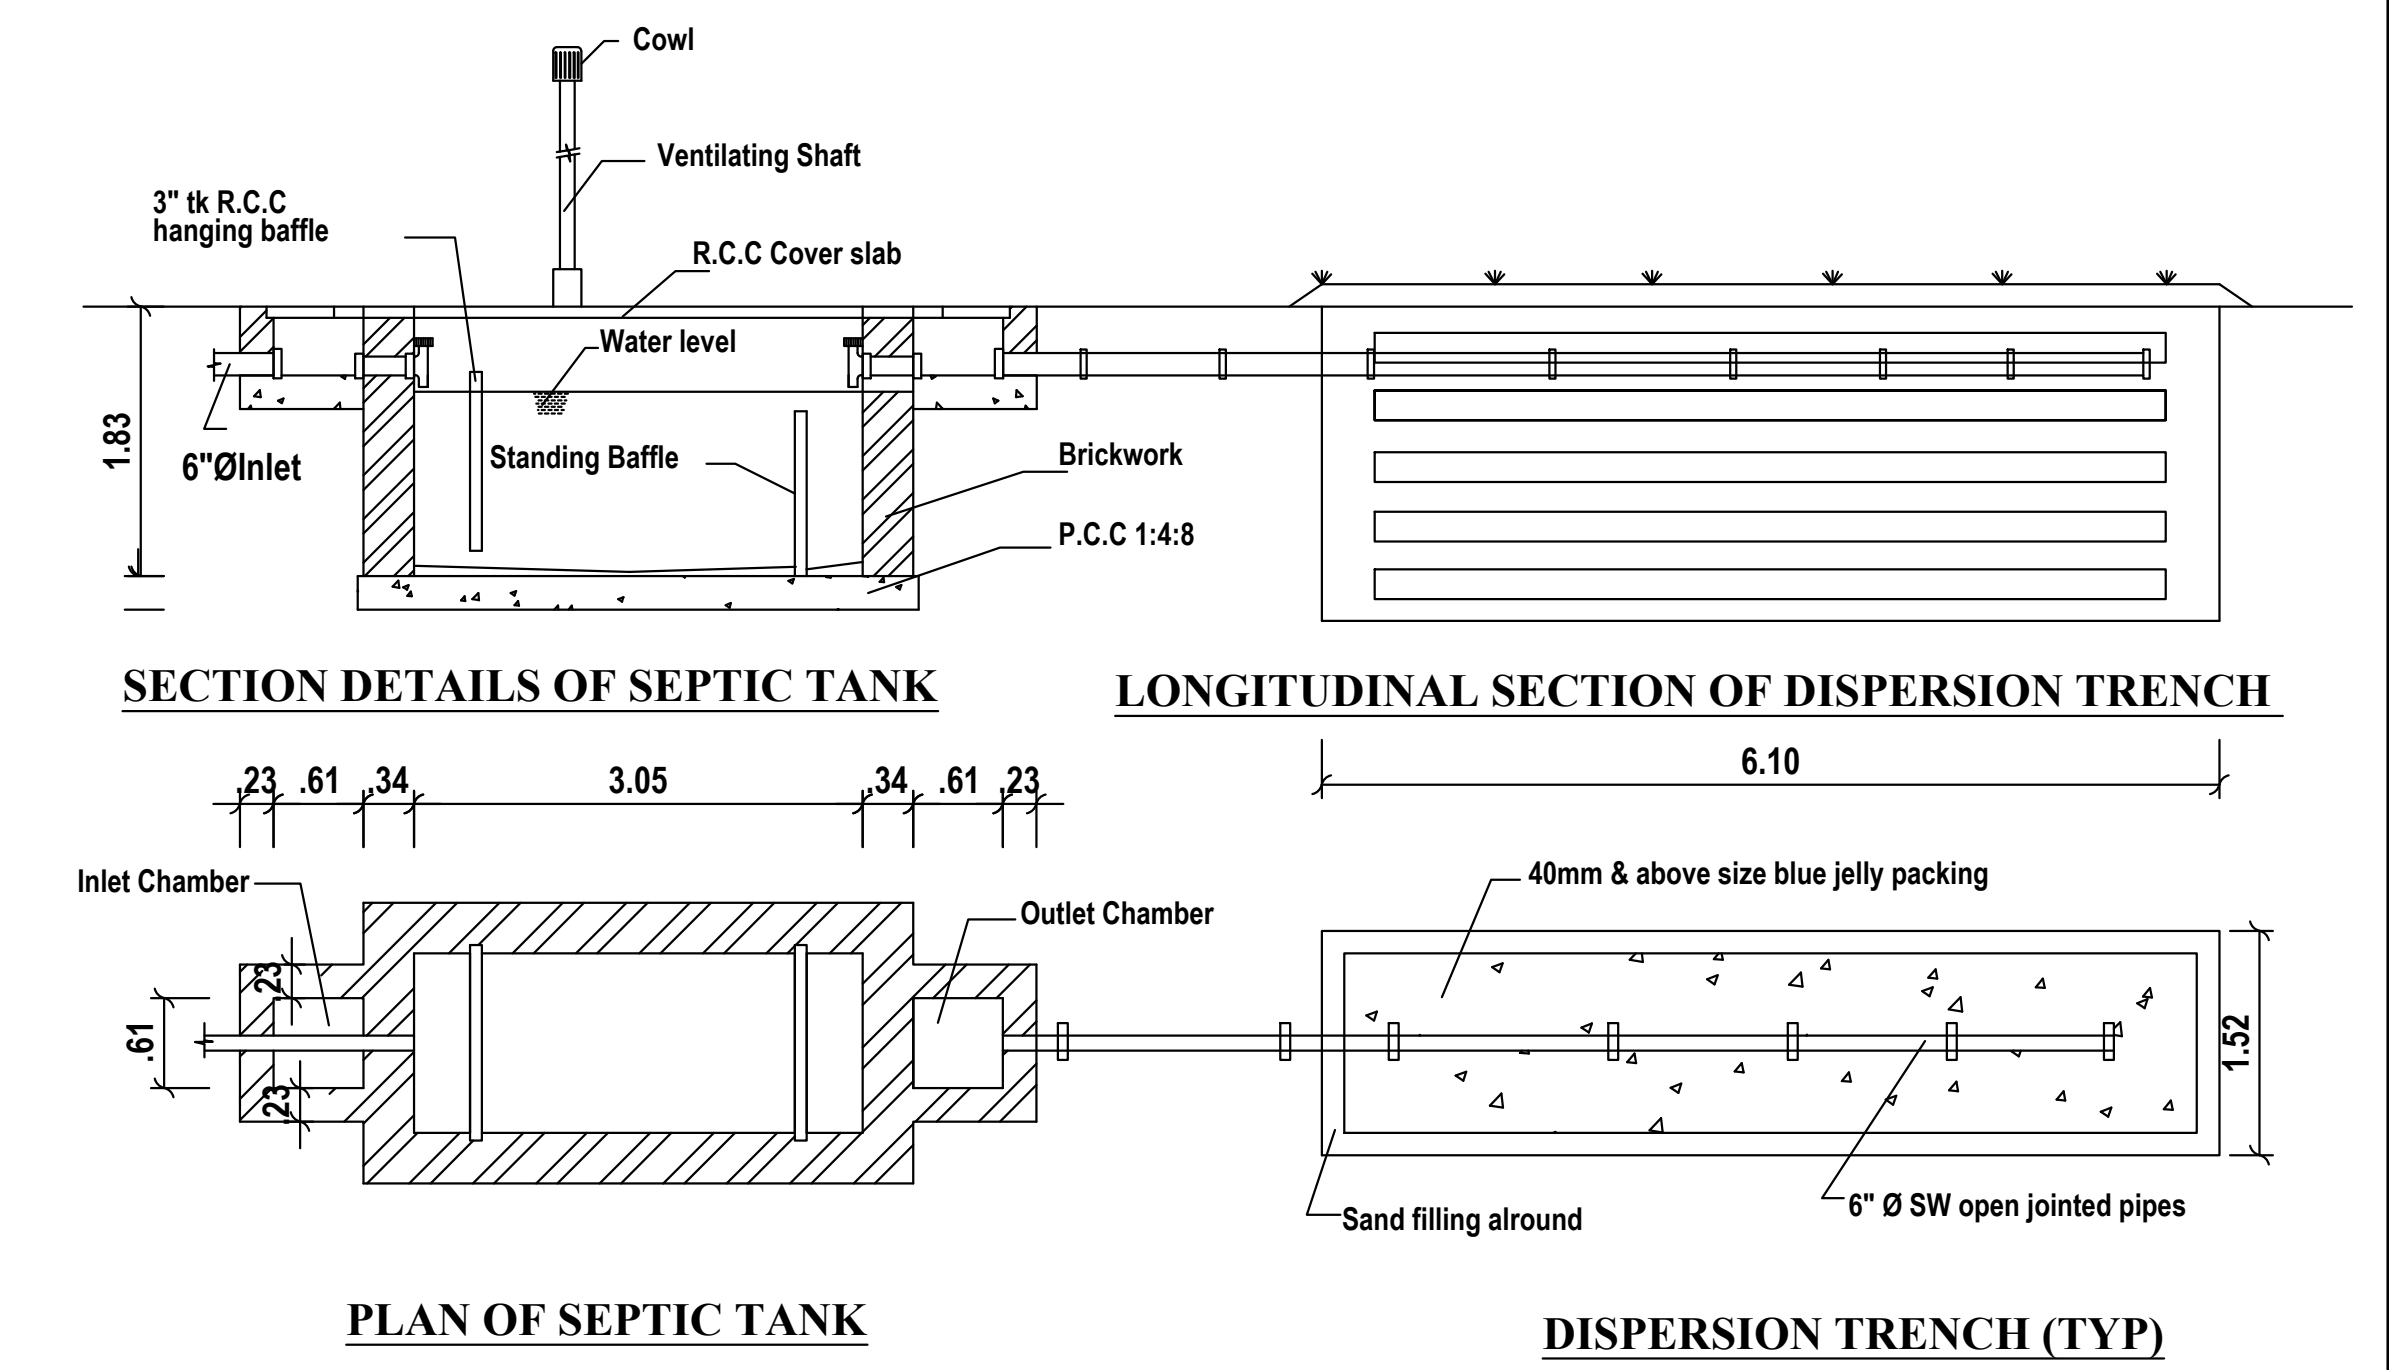
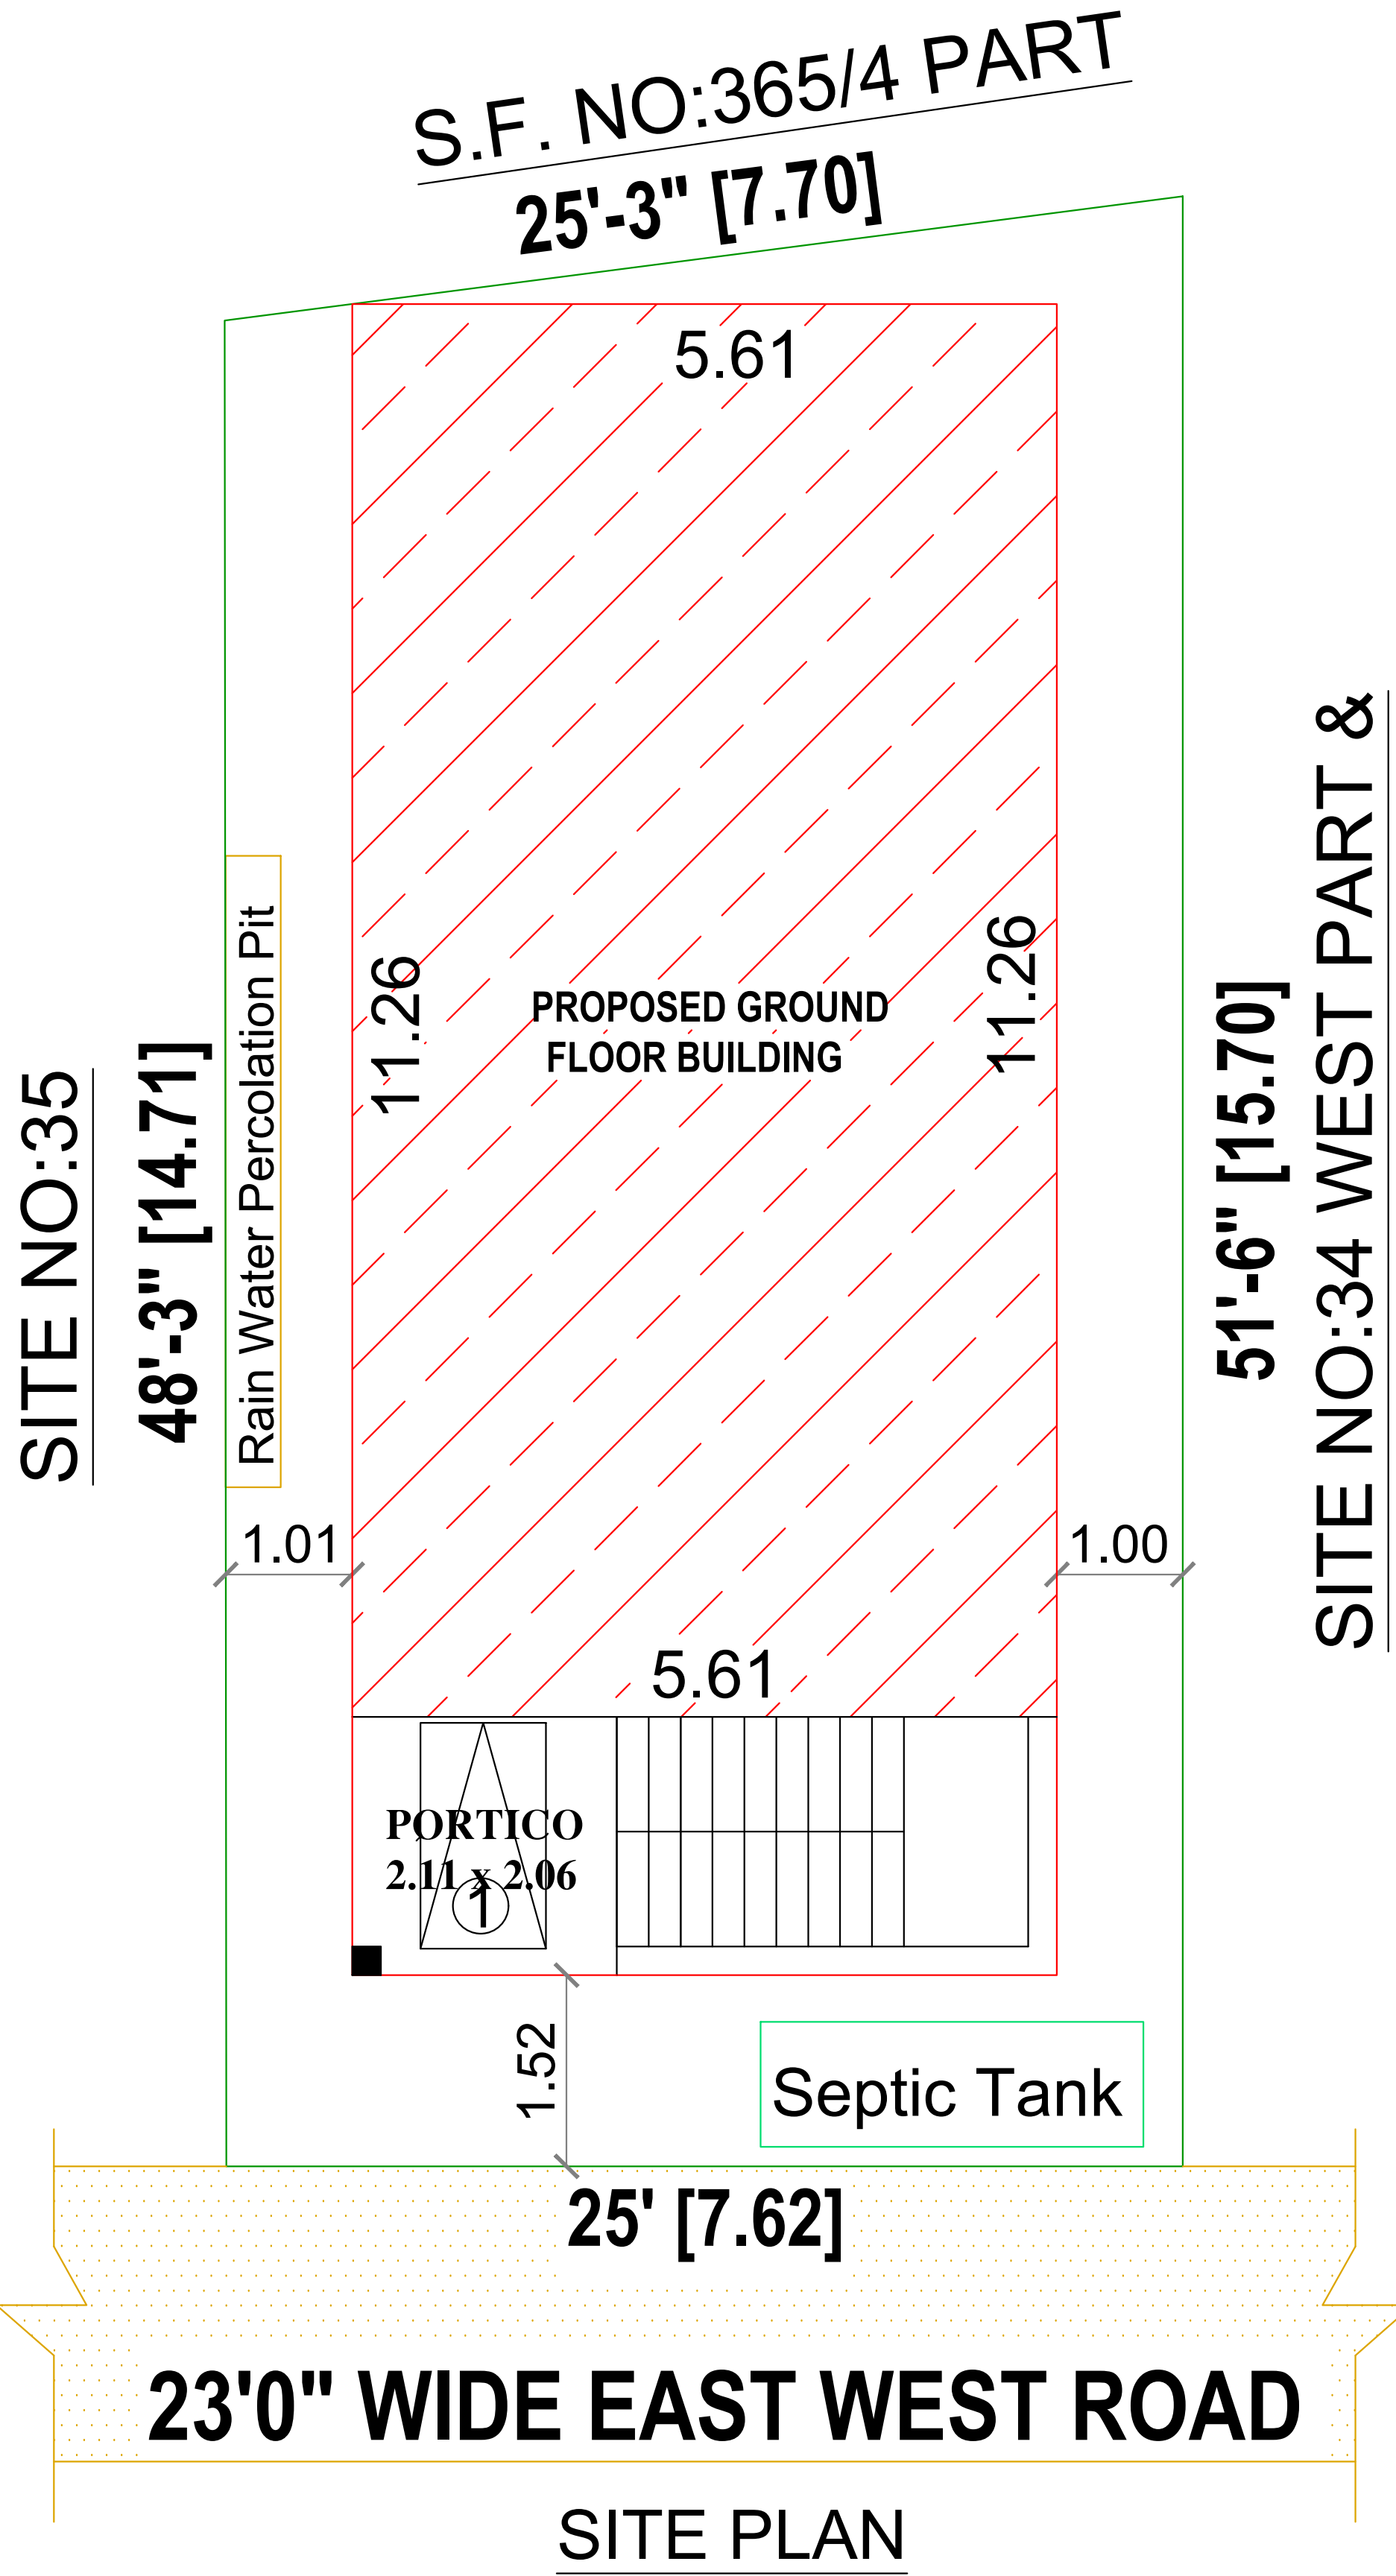
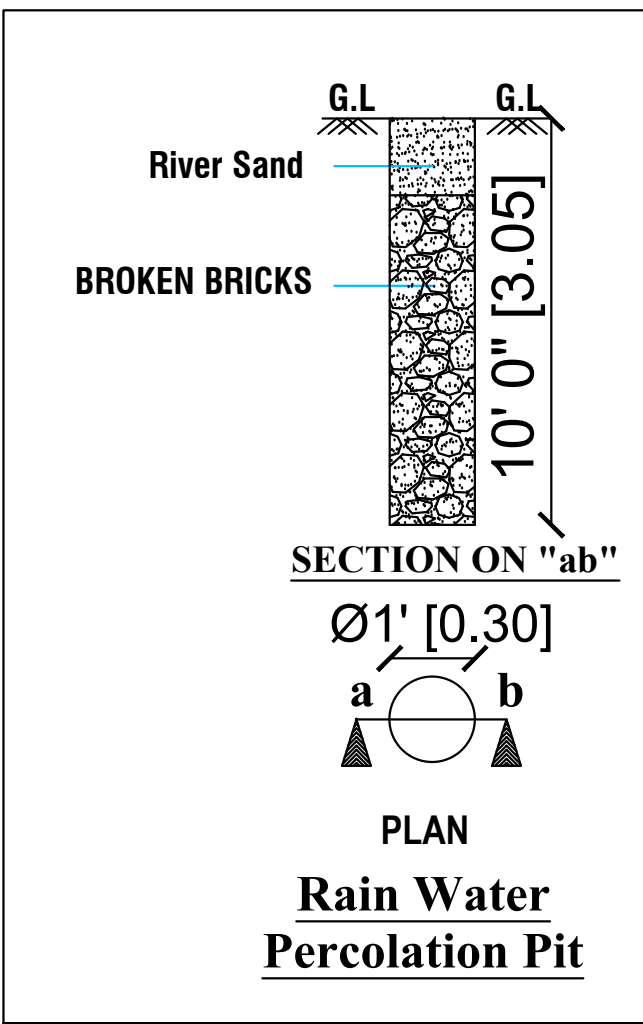
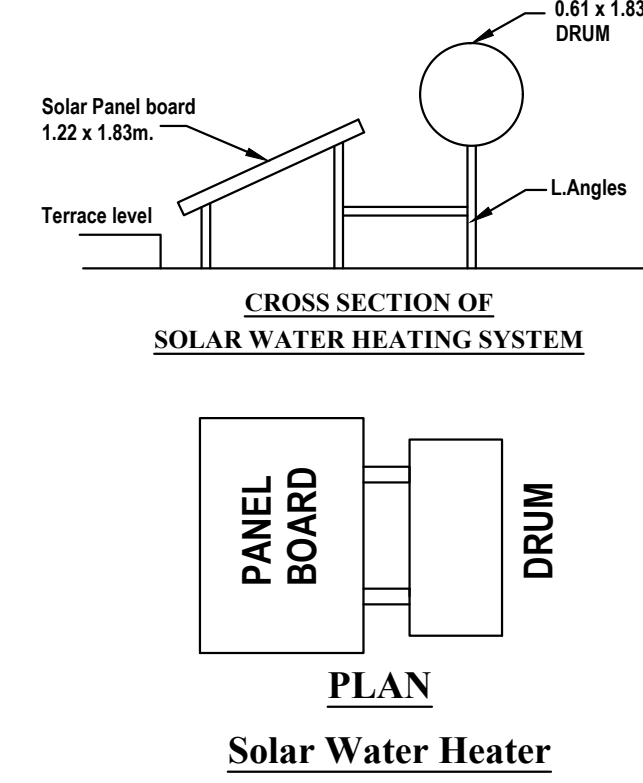
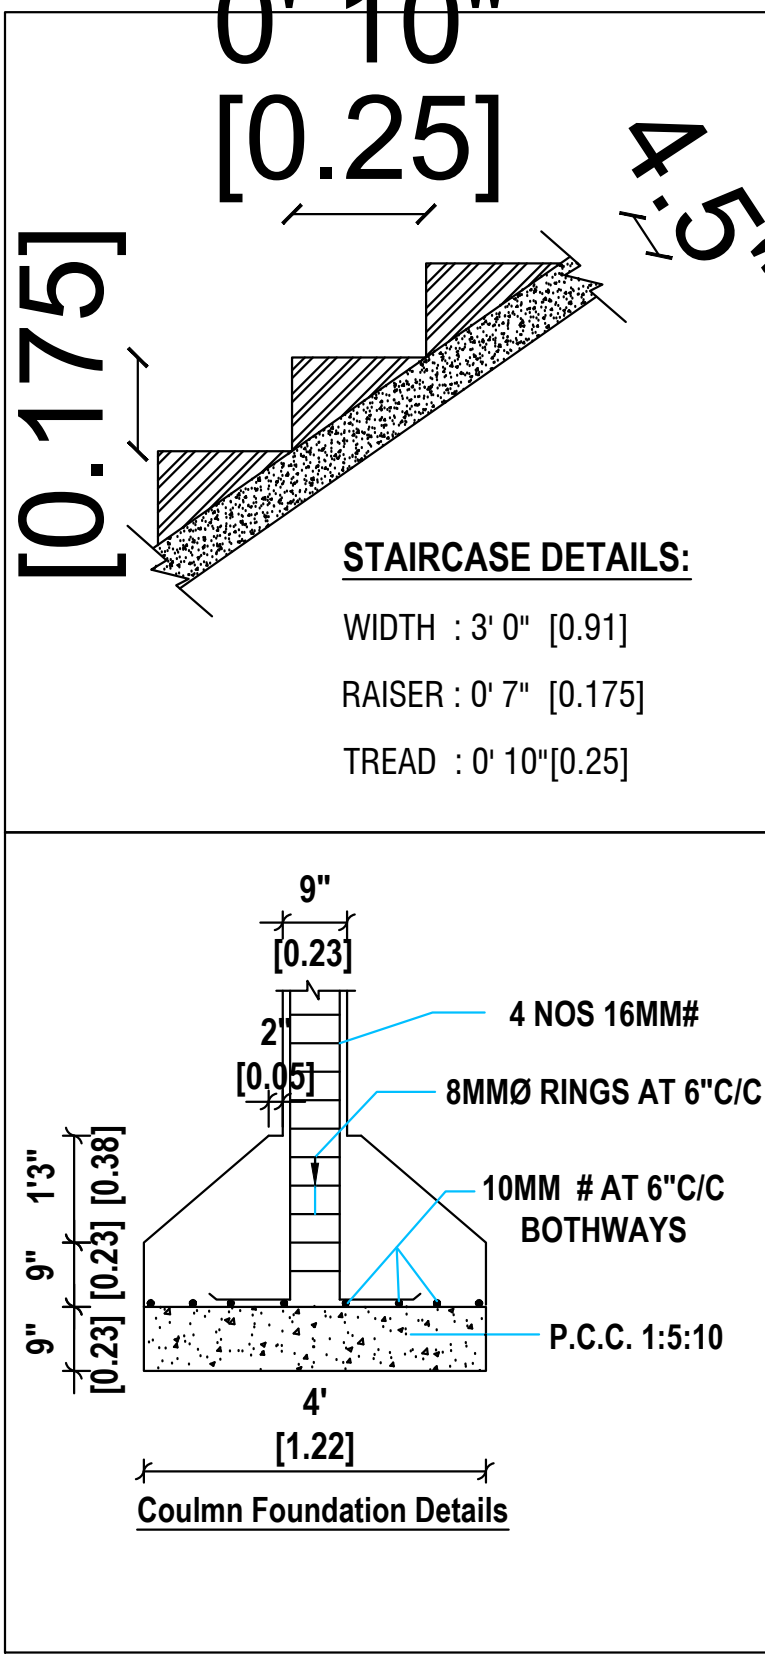
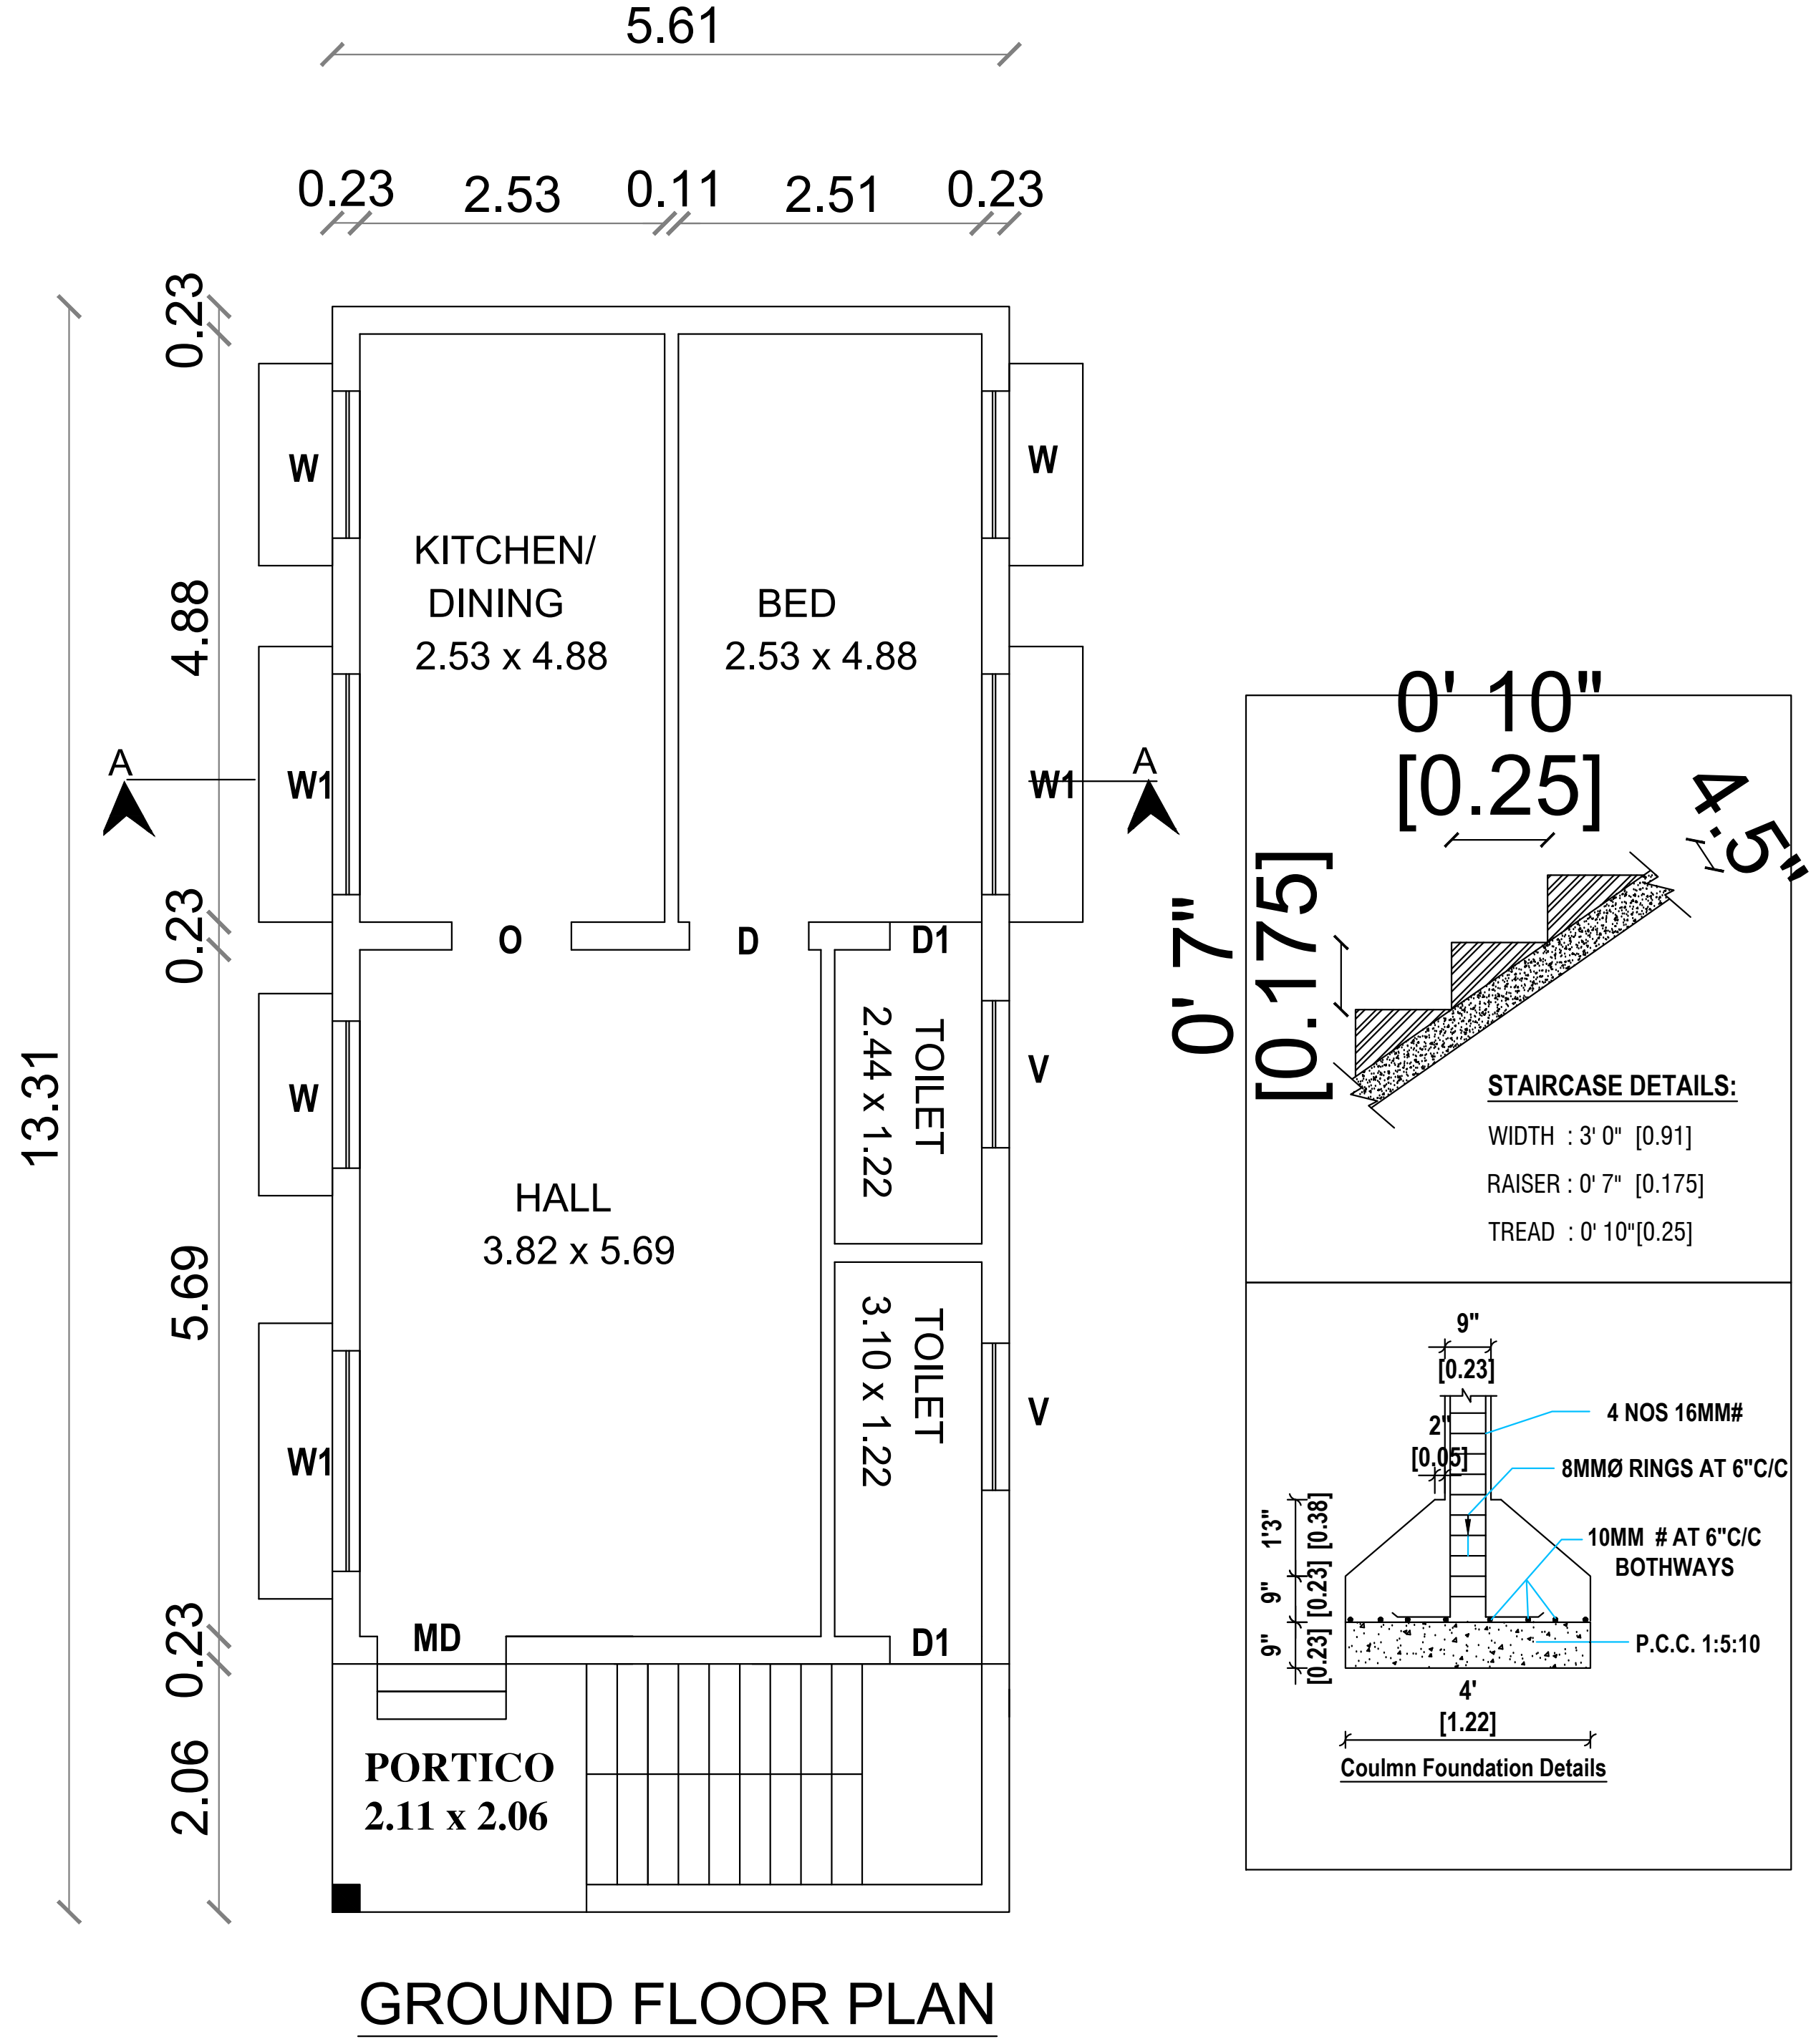
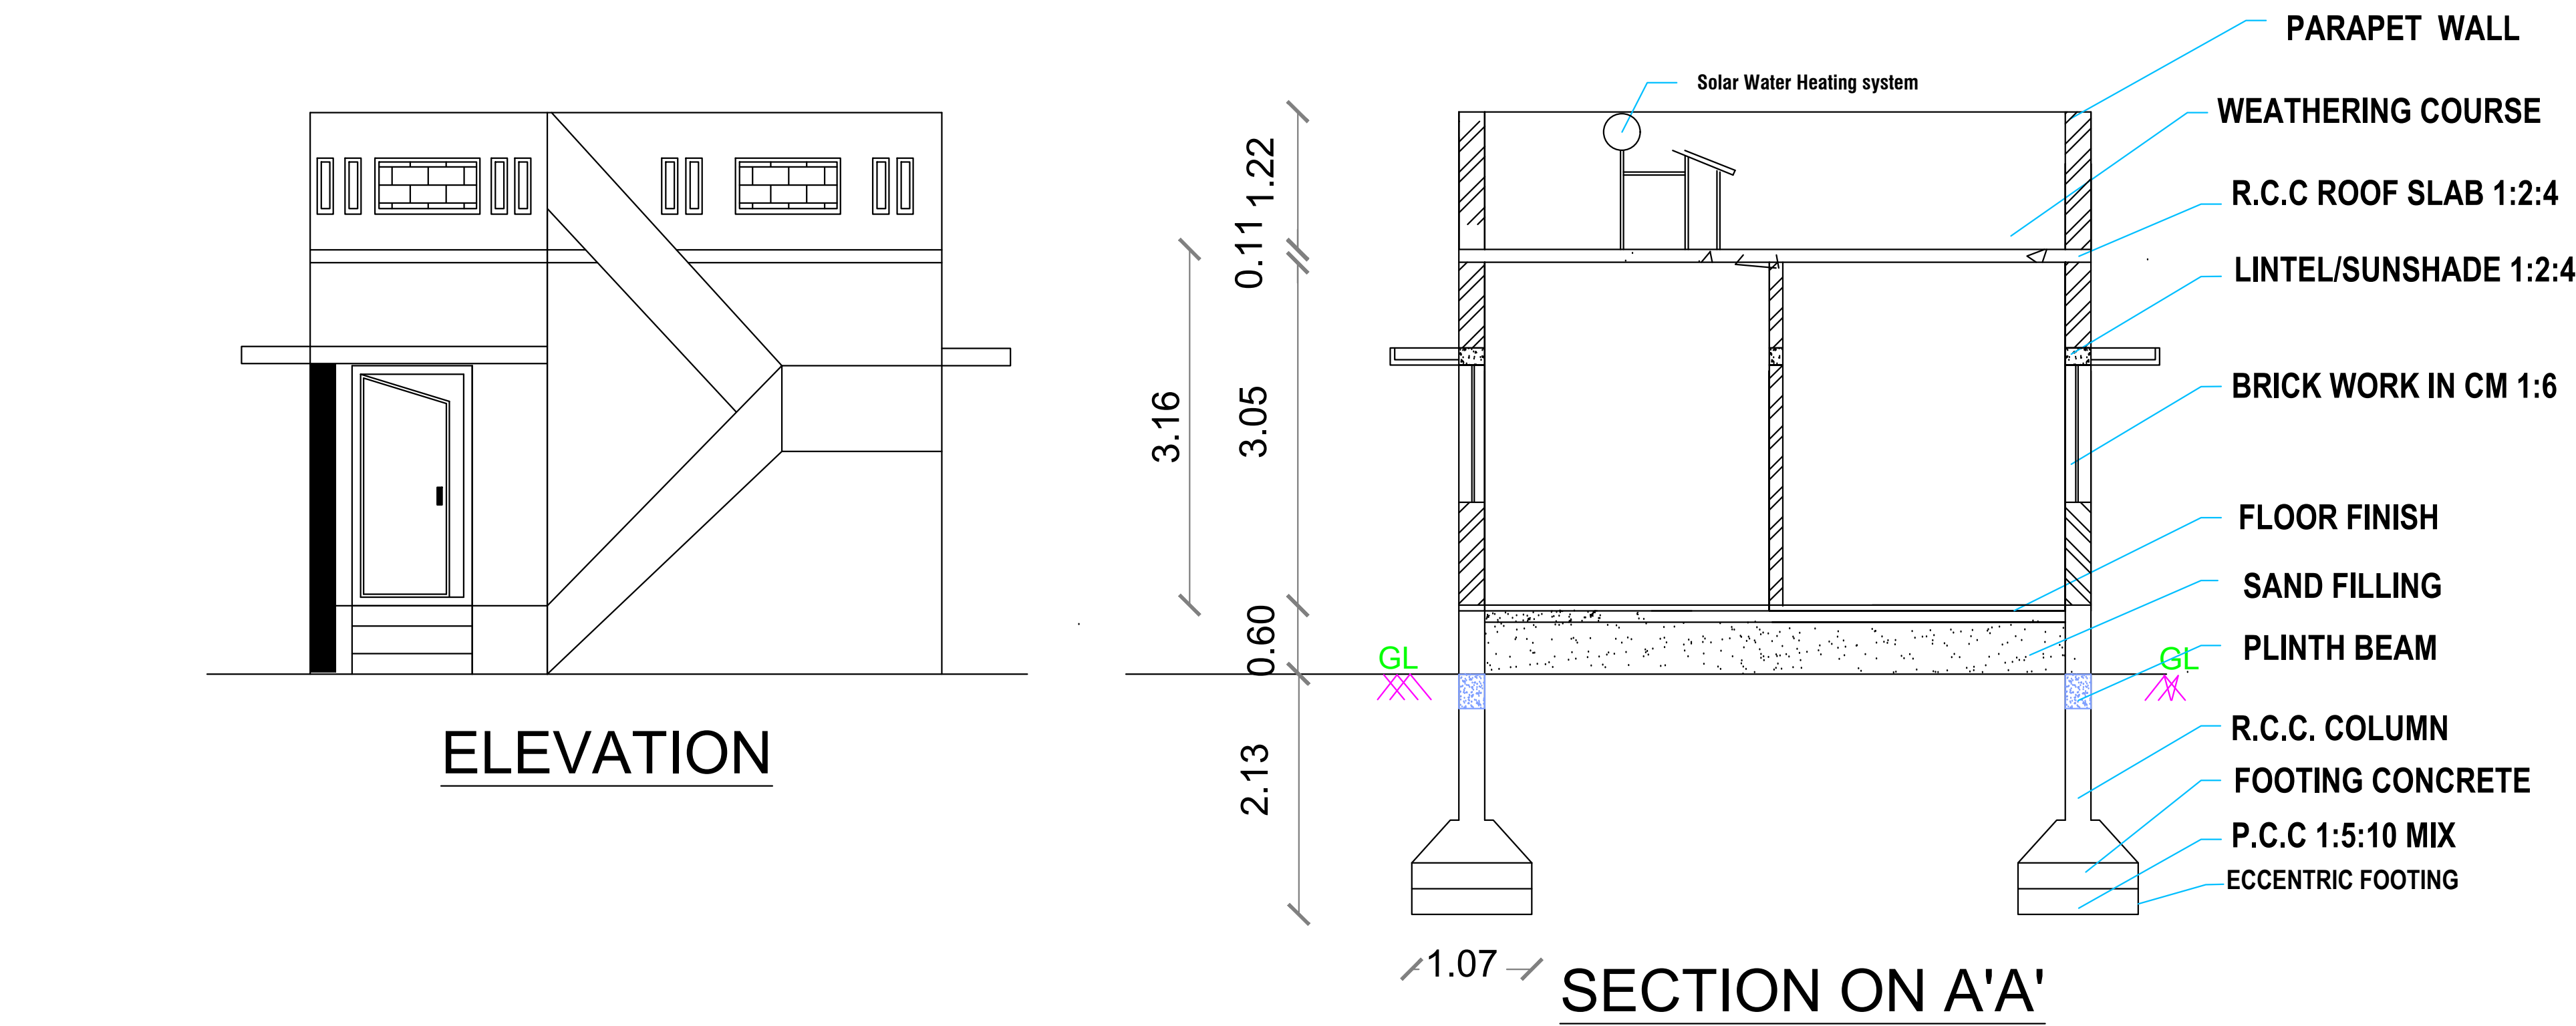


PLAN SHOWING THE PROPOSED GROUND FLOOR R.C.C.ROOF RESIDENTIAL BUILDING IN S.F.NO:365/4B1A1A1A, SITE NO:34 EAST PART,SREE LAKSHMI GARDENS ,AT IRUGUR VILLAGE & TOWN PANCHAYAT, SULUR TALUK, COIMBATORE DISTRICT .D.D.T.P/C.L.PA NO : 130/2006.

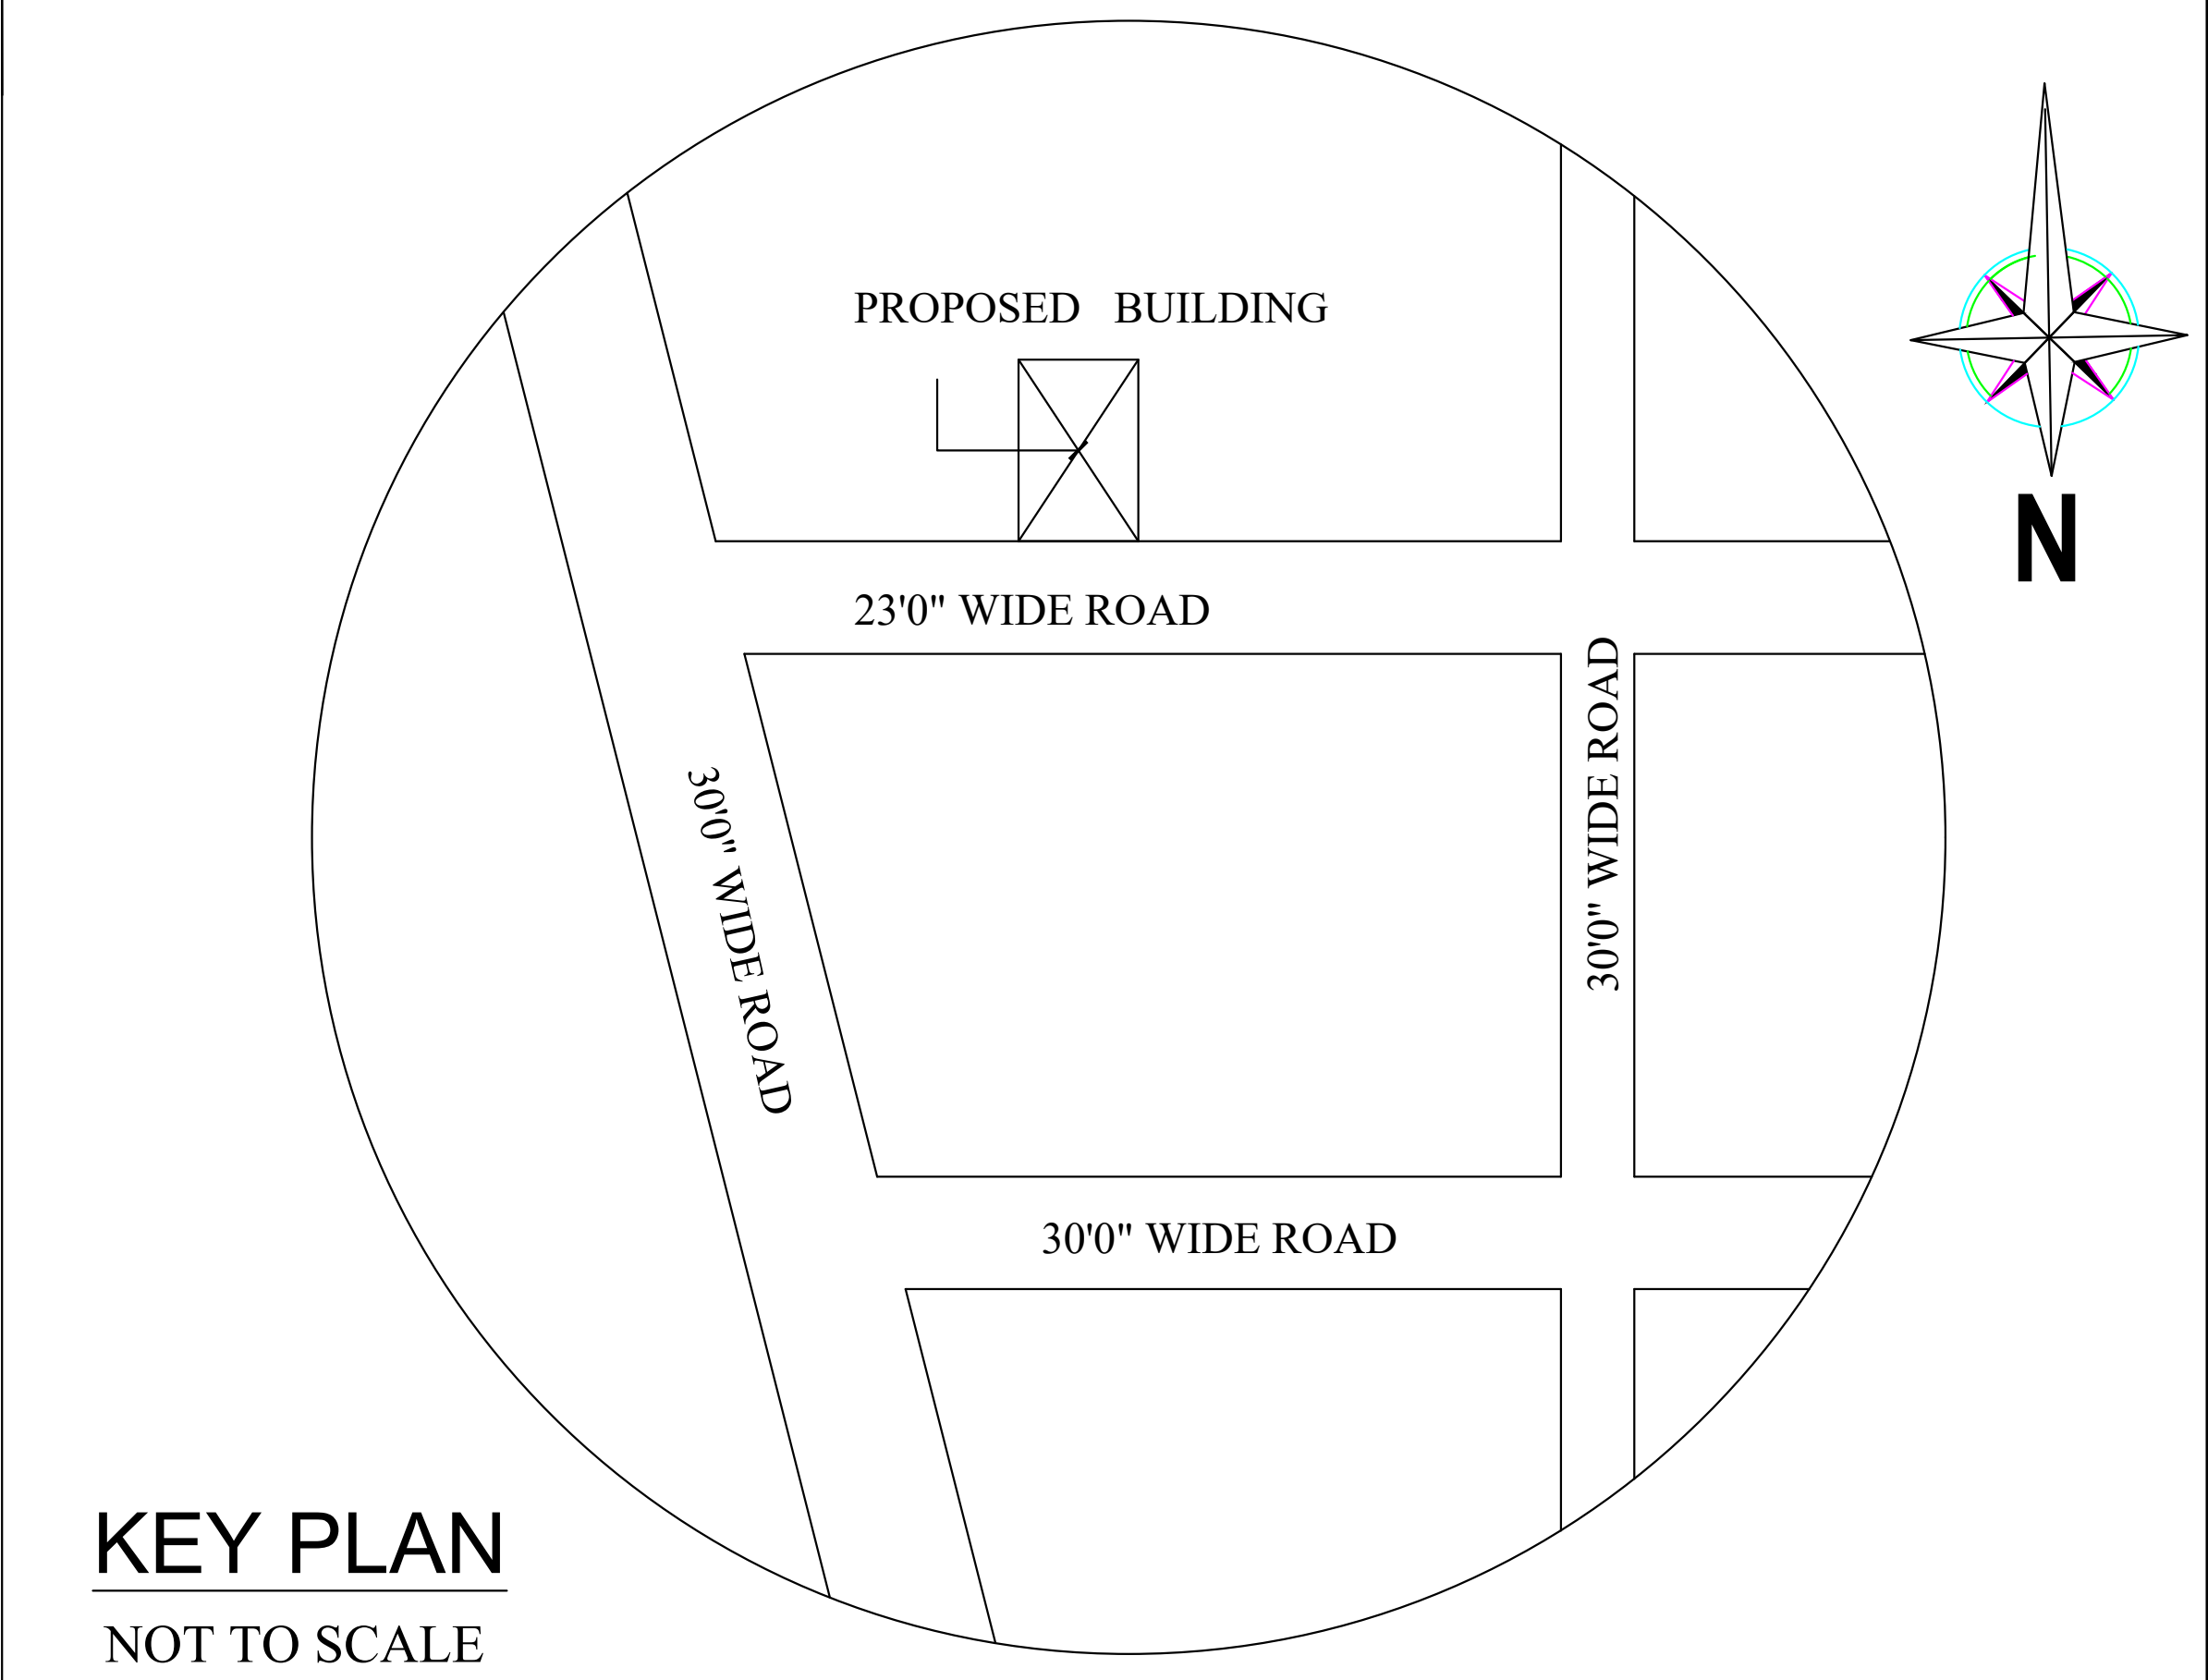

DETAILS OF SEPTIC TANK - 250 GALLONS & DISPERSION TRENCH

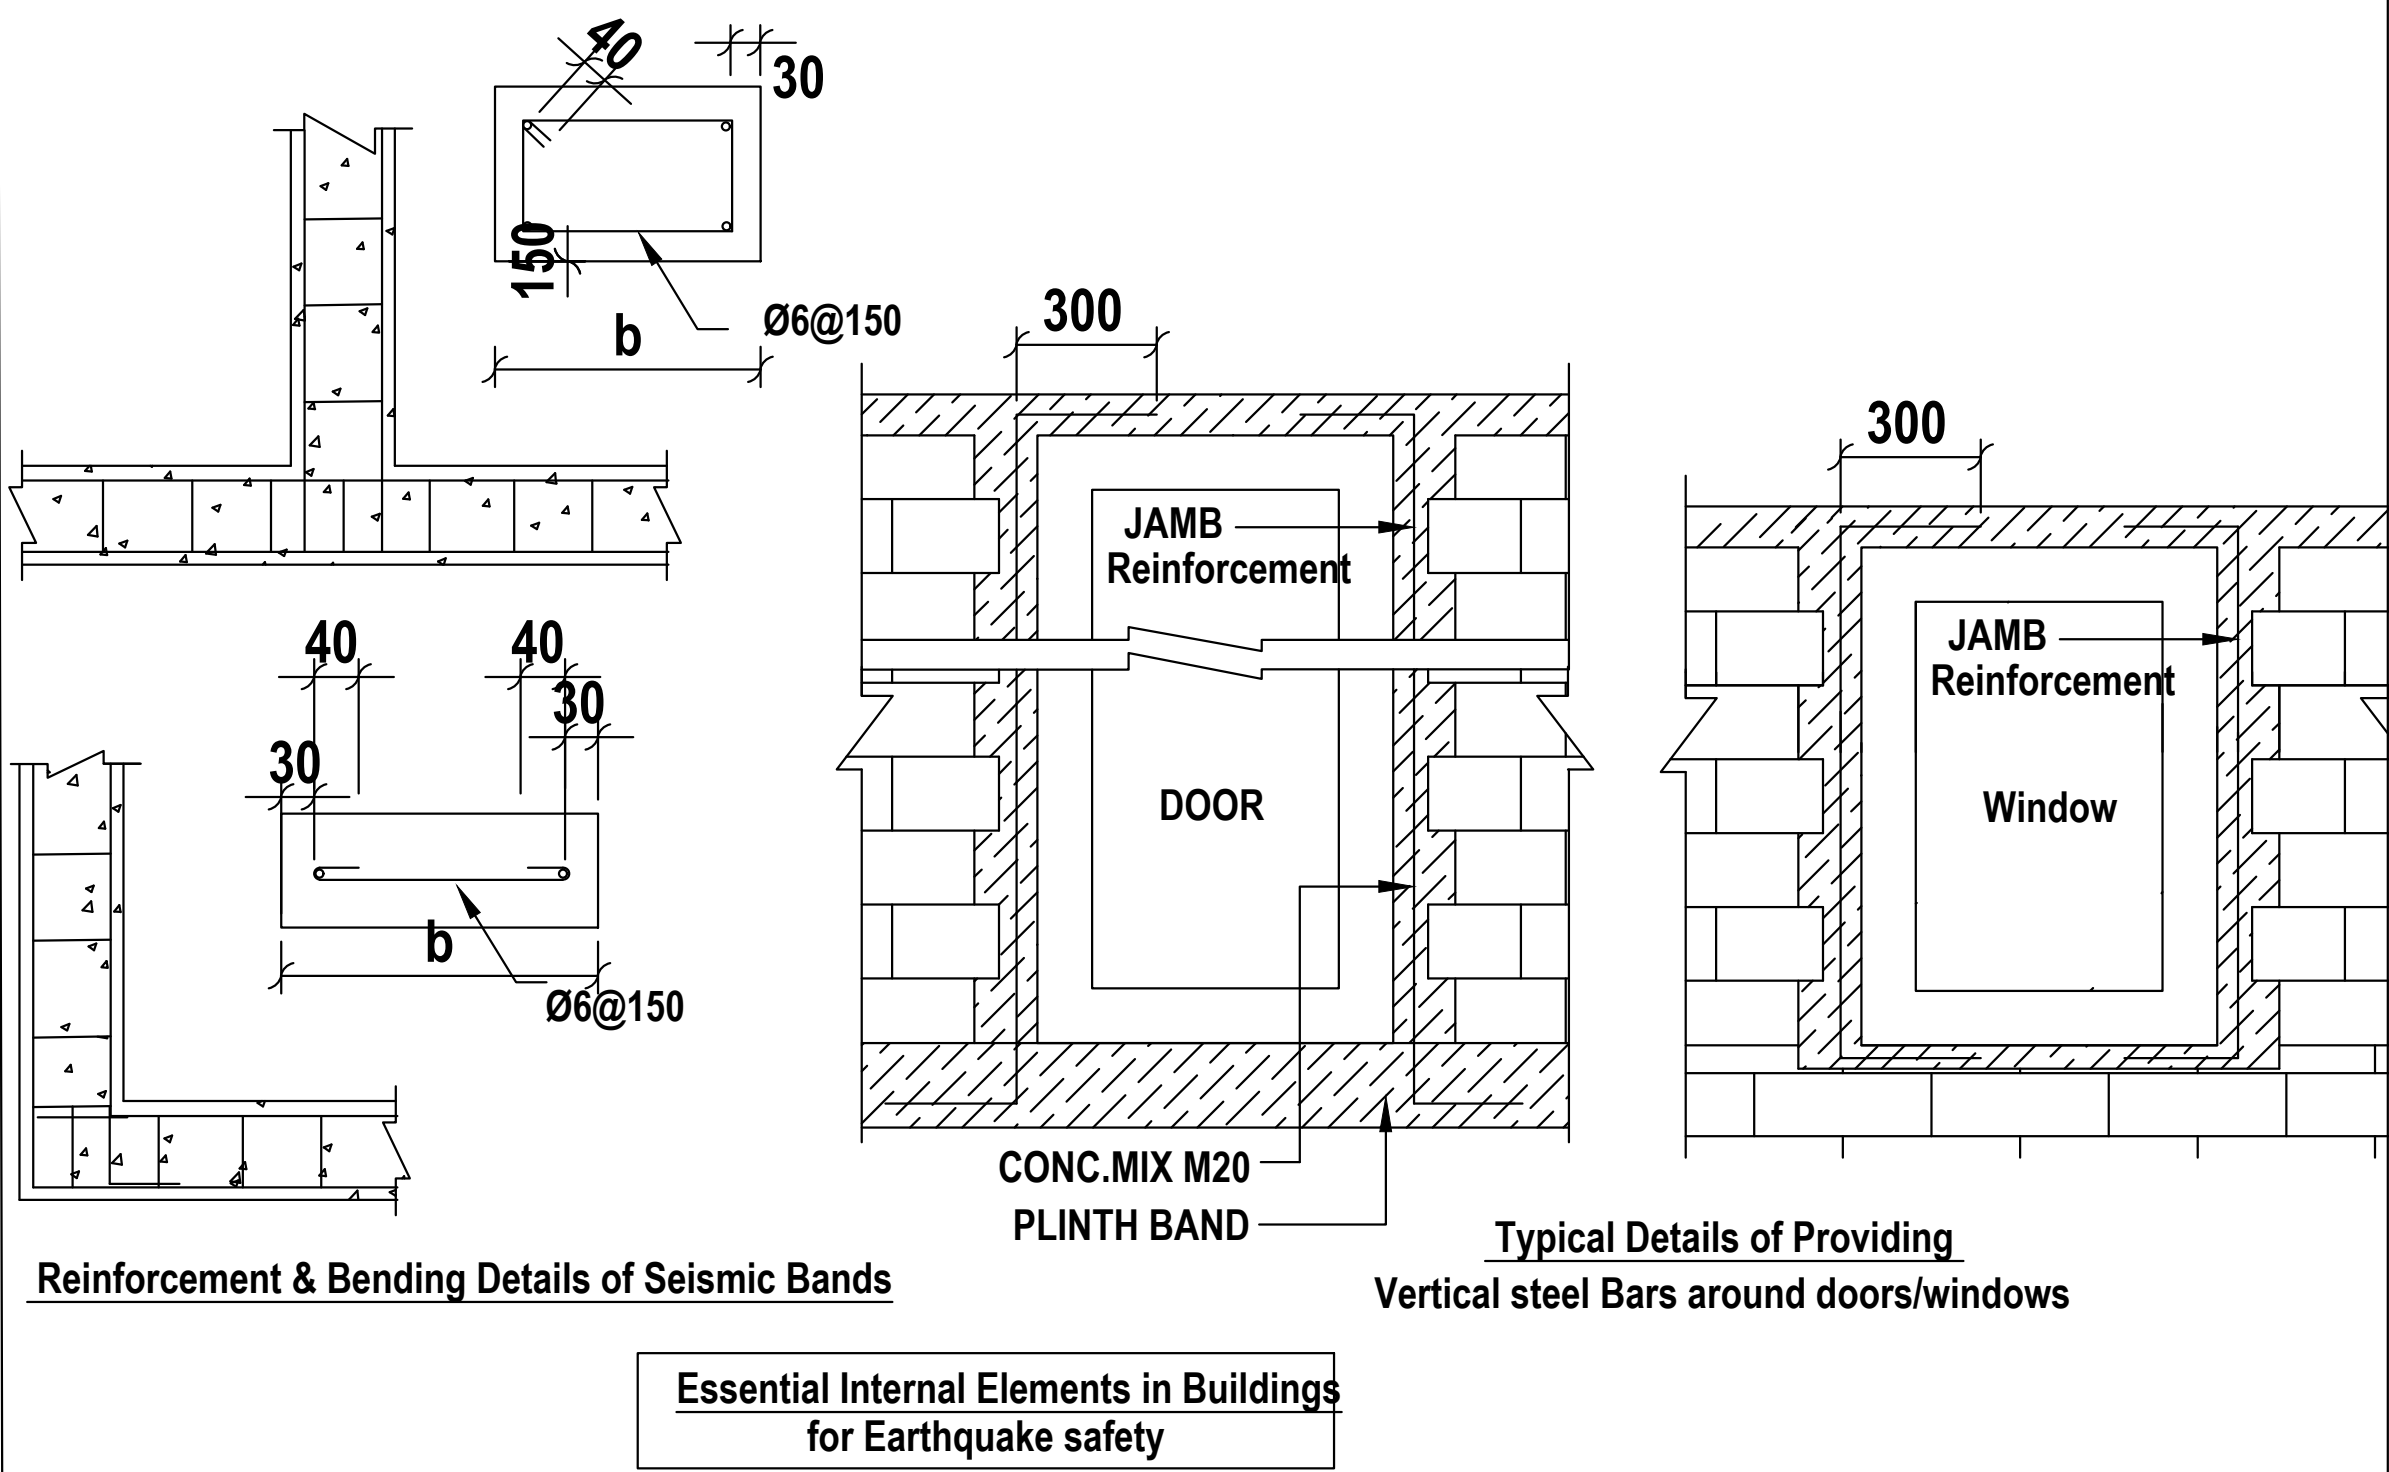

AREA DETAILS	IN SFT	IN SQ. M.	JOINERY DETAILS			
AREA OF THE SITE	1250.00	116.12	Sym.	DESCRIPTION	IN FEET	IN METER
AREA OF THE PROPOSED GROUND FLOOR	804.50	74.74	MD	MAIN DOOR	3' 6" X 7' 0"	1.07 X 2.13
AREA OF THE OPEN SPACE	445.50	41.38	D/O	DOOR / OPEN	3' 3" X 7' 0"	1.00 X 2.13
			D1	DOOR	2' 6" X 7' 0"	0.76 X 2.13
			W	WINDOW	4' 0" X 4' 6"	1.22 X 1.37
			W1	WINDOW	6' 0" X 4' 6"	1.83 X 1.37
			V	VENTILATOR	4' 0" X 2' 6"	1.22 X 0.76
			HORIZONTAL DISTANCE FROM HT.LINE IF ANY - NIL.			
			PERCOLATION PIT @ 10' c/c			

Plan, Section & Elevation	Site Plan
SCALE 1" : 8' 0"	1" : 8' 0"
OWNER / DEVELOPER	

REGISTER ENGINEER
