

SARKAR SAMAKULAM TOWN PANCHAYAT


APPROVED LAYOUT : DTCP NO.90/2018

PLAN SHOWING THE PROPOSED CONSTRUCTION OF GROUND & FIRST FLOOR R.C.C.ROOF


RESIDENTIAL BUILDING AT SITE NO.215 , "CROWN CITY EXTENSION" IN

S.F.NO.238/2B2A,238/2B3A & 249/1C1C1A OF SARKAR SAMAKULAM VILLAGE ,


SARKARSAMAKULAM TOWN PANCHAYAT, ANNUR(TALUK), COIMBATORE (DT).

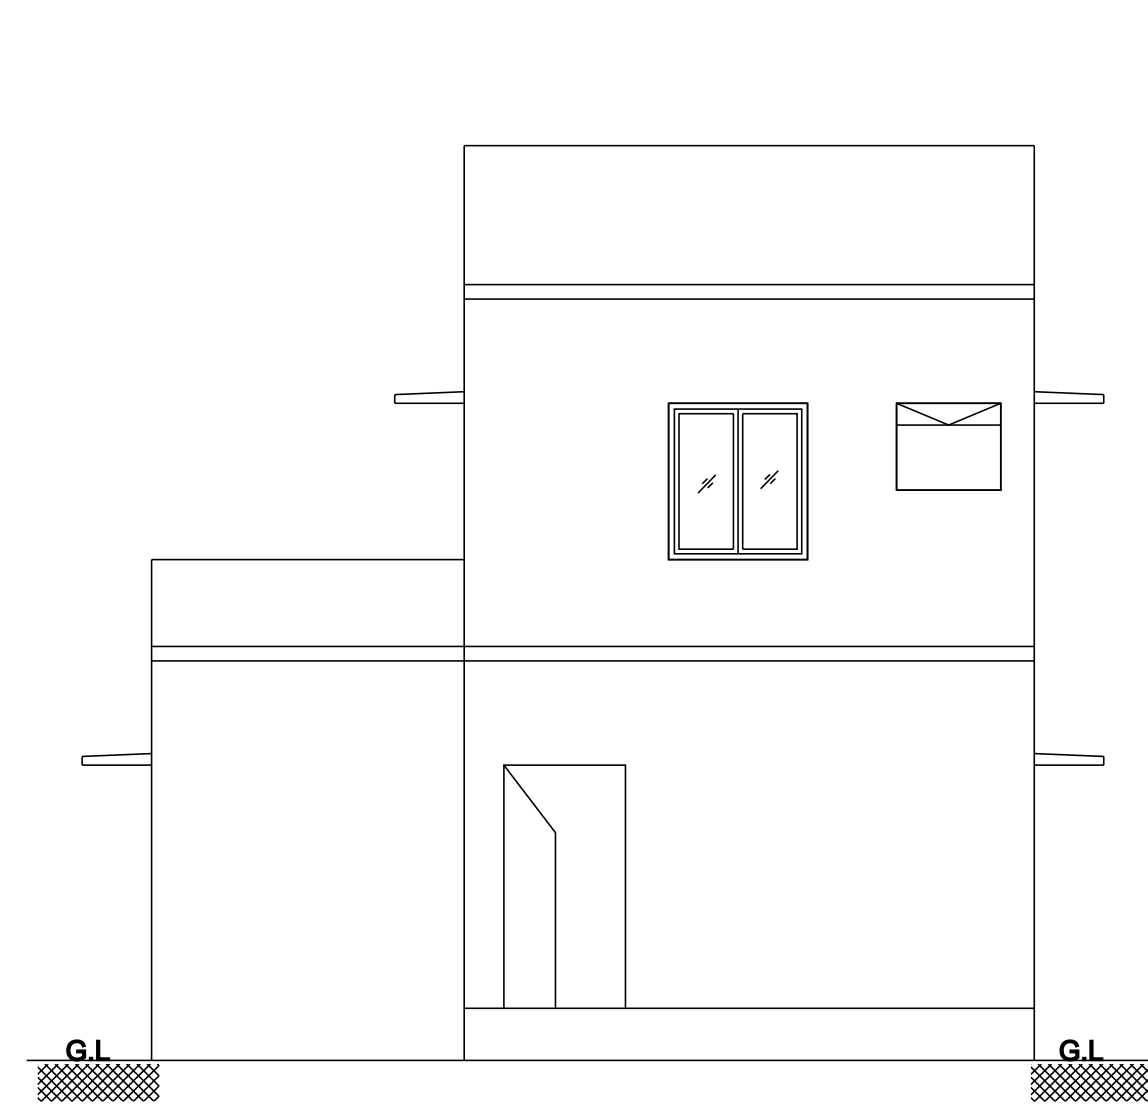


ELEVATION

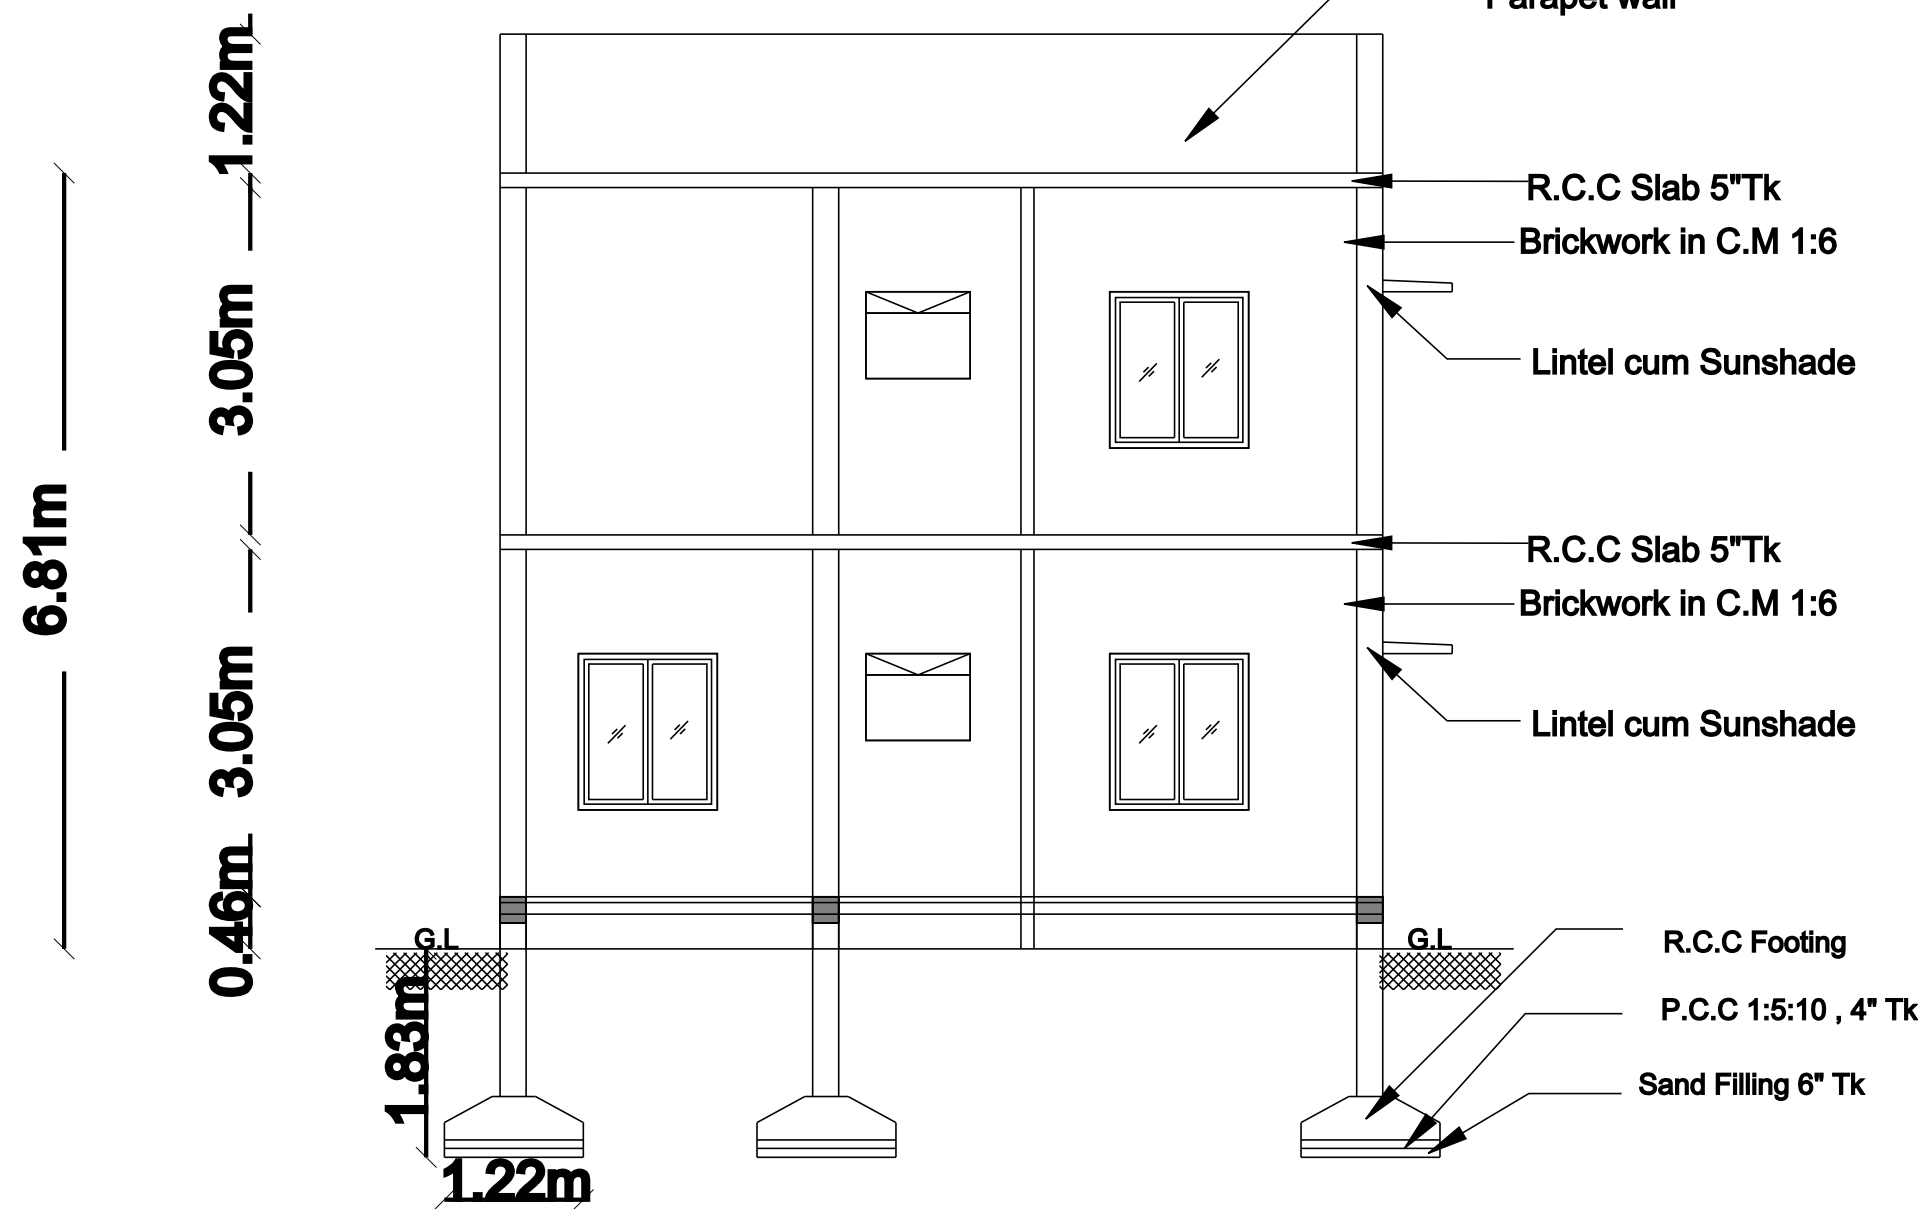


SECTION-AB

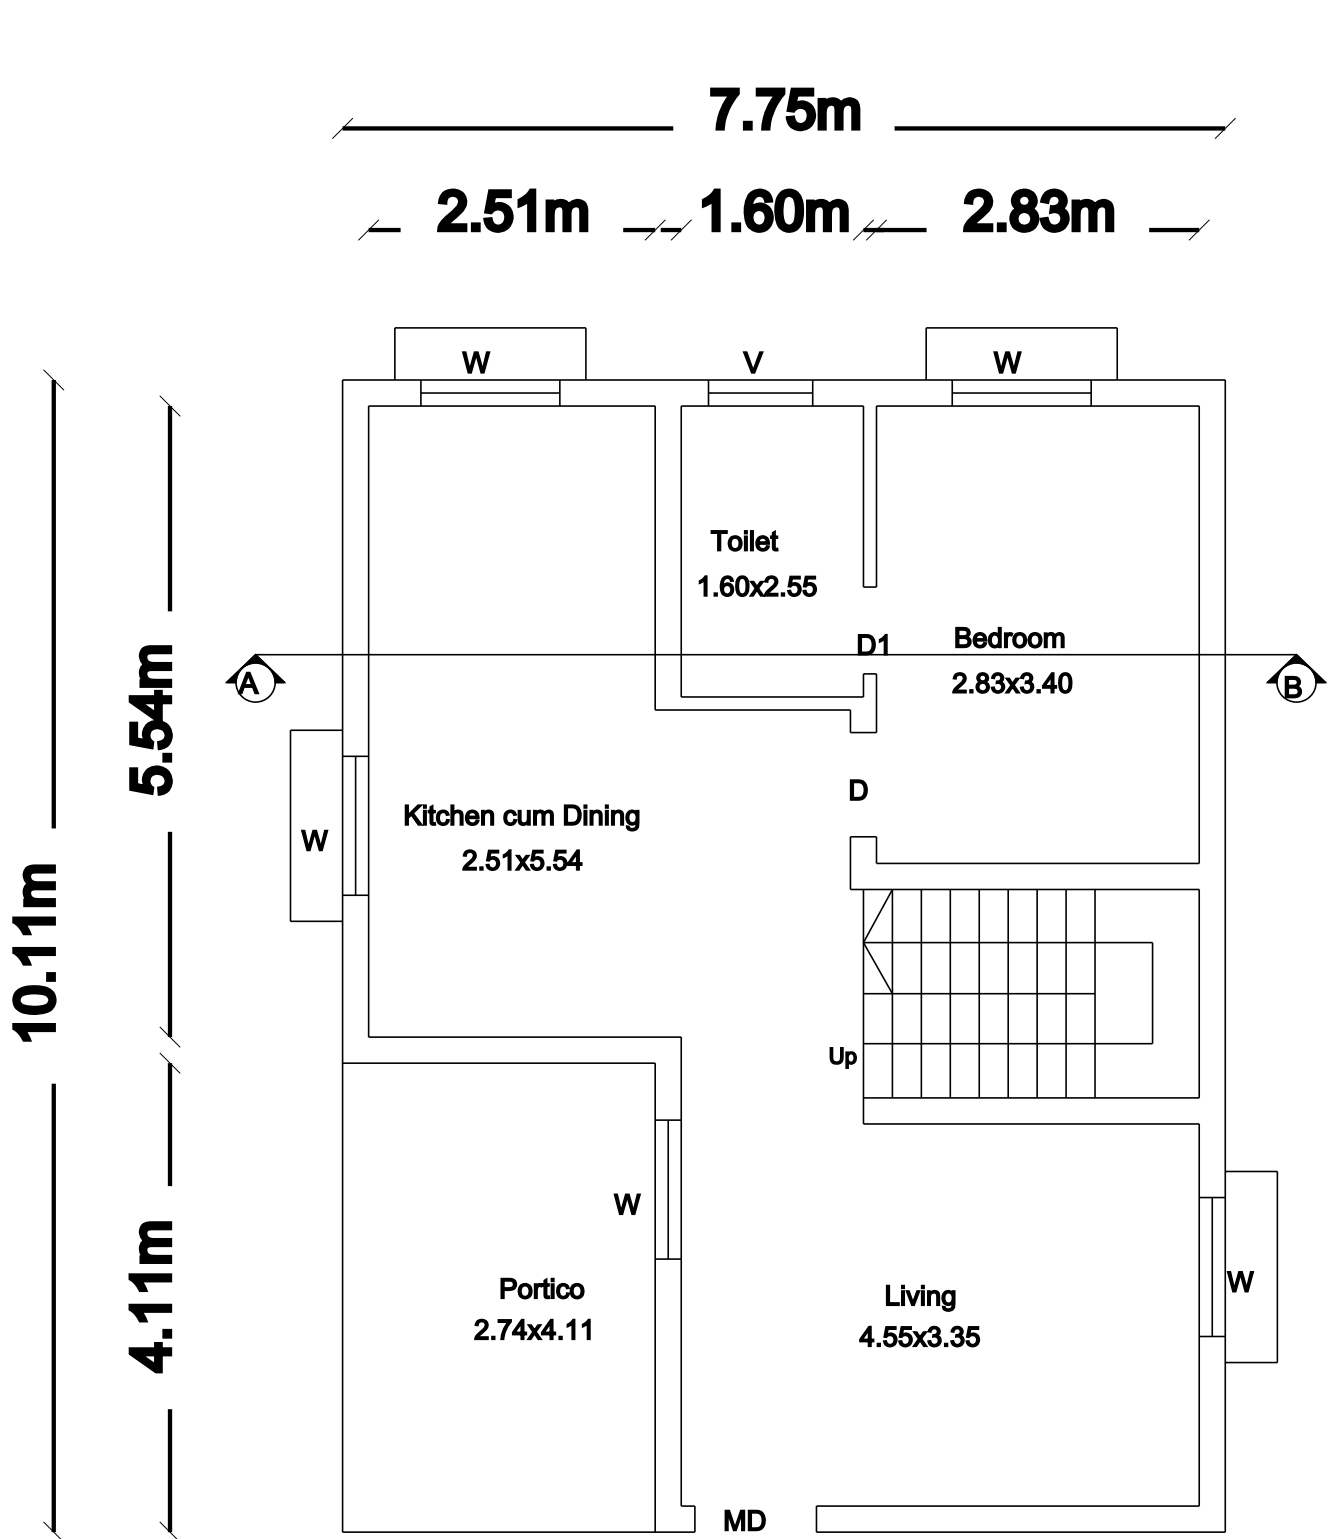


GROUND FLOOR PLAN

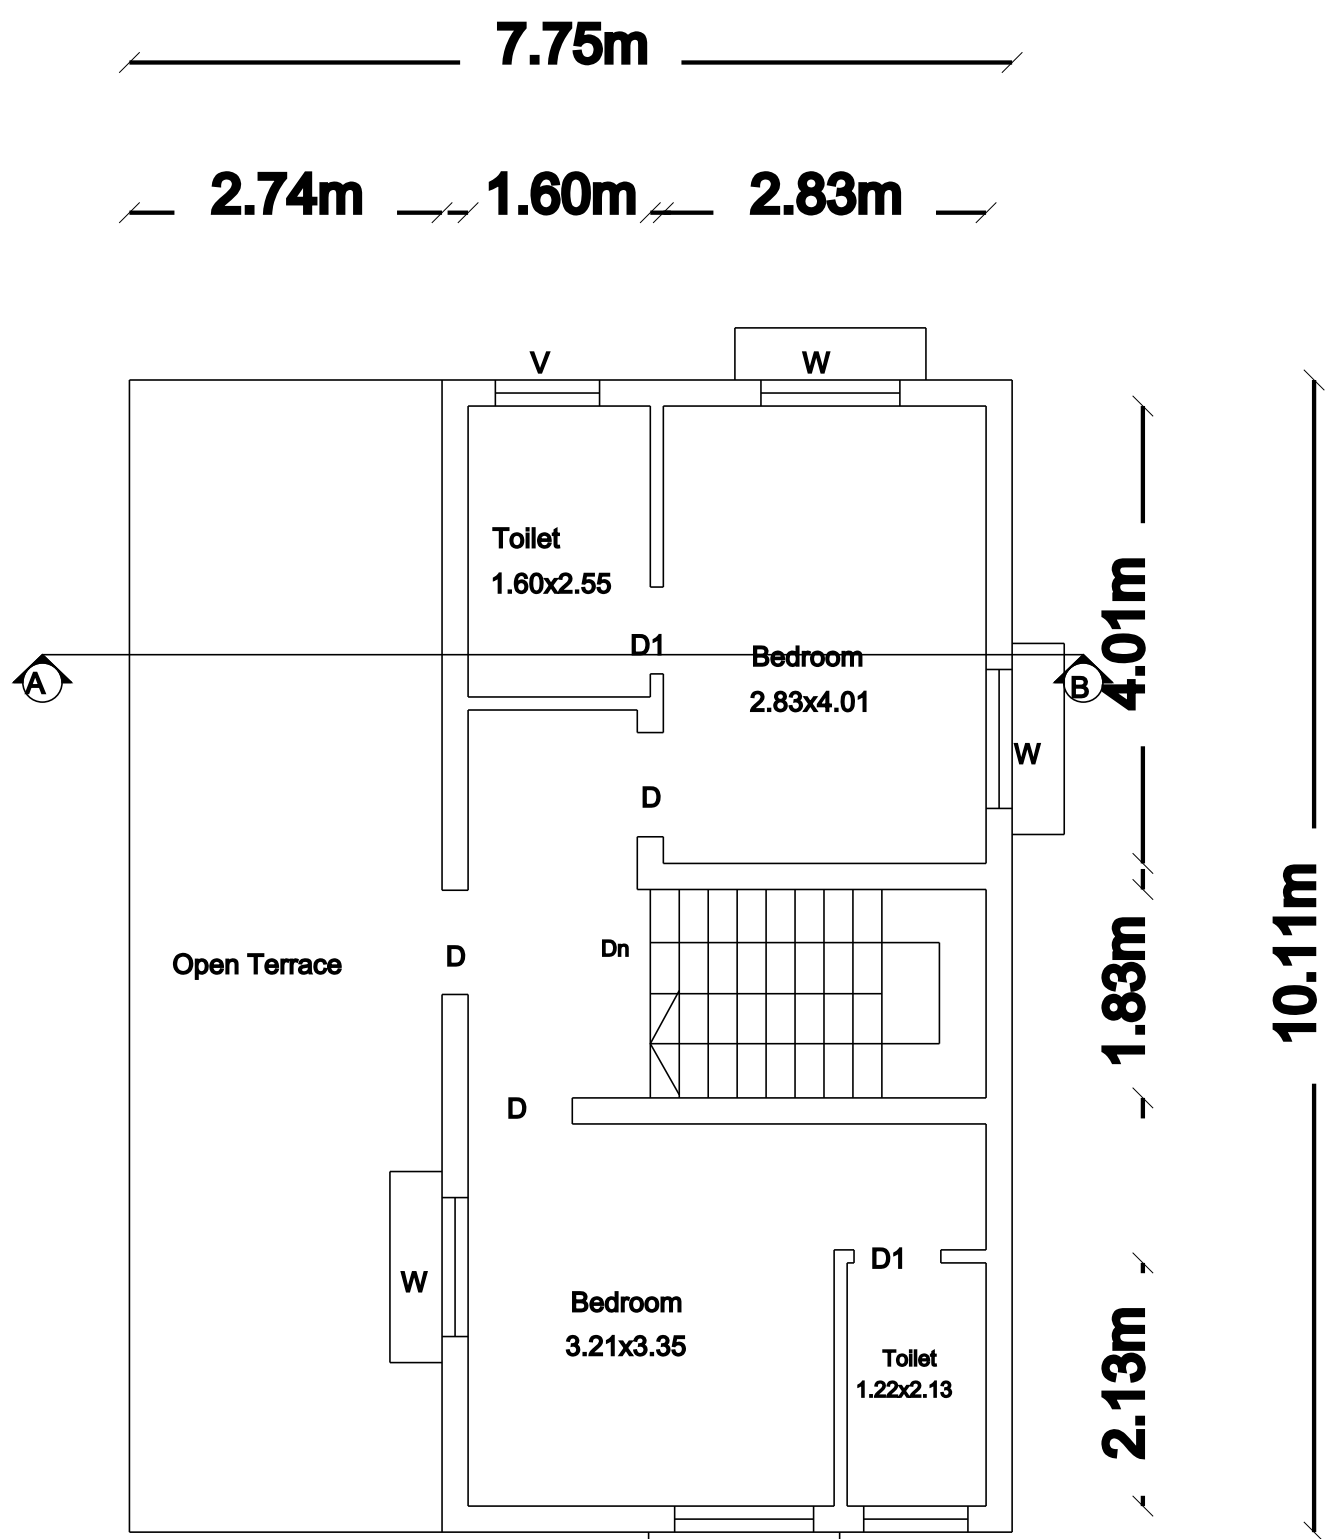



FIRST FLOOR PLAN

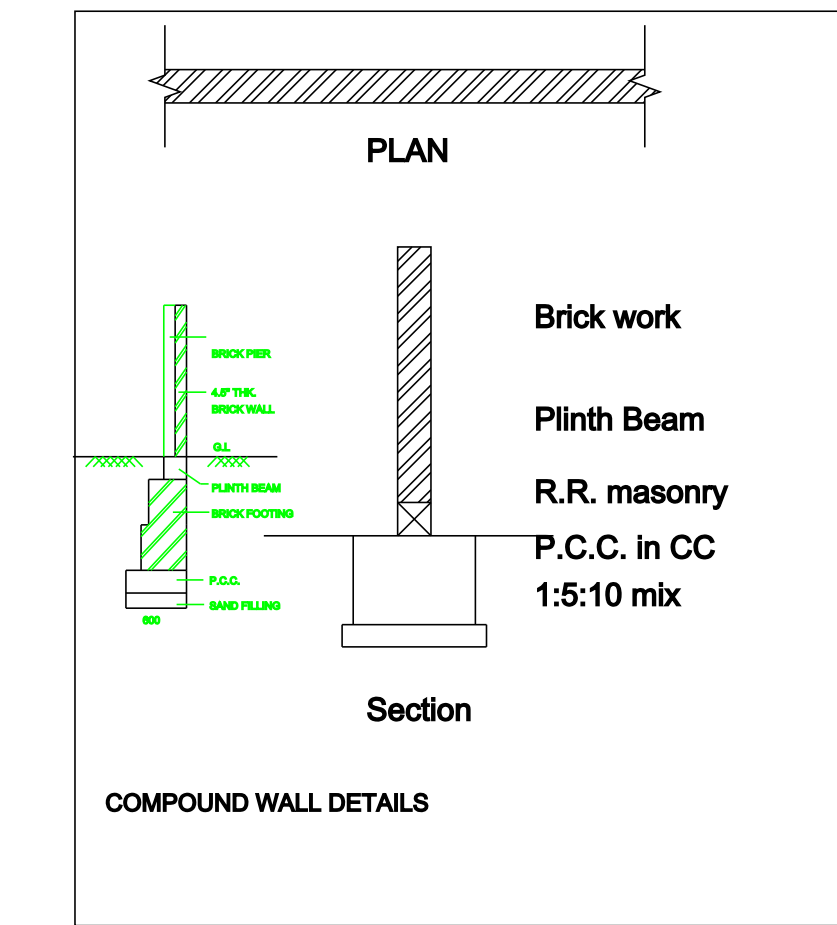


PLAN

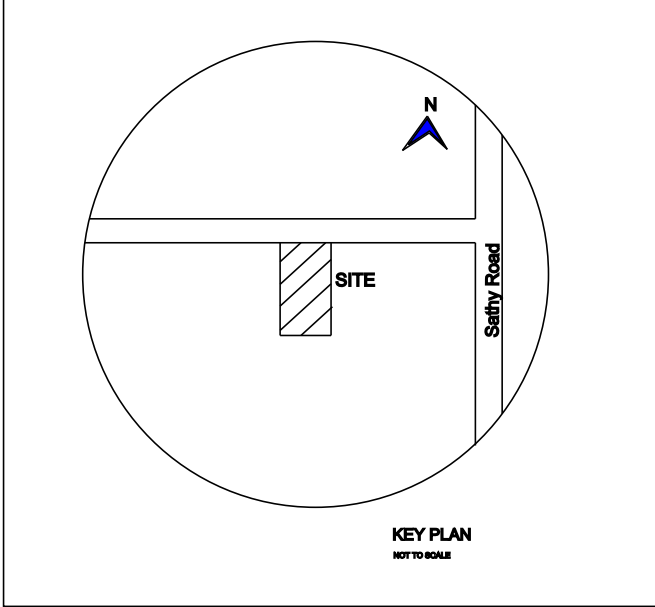

KEY PLAN

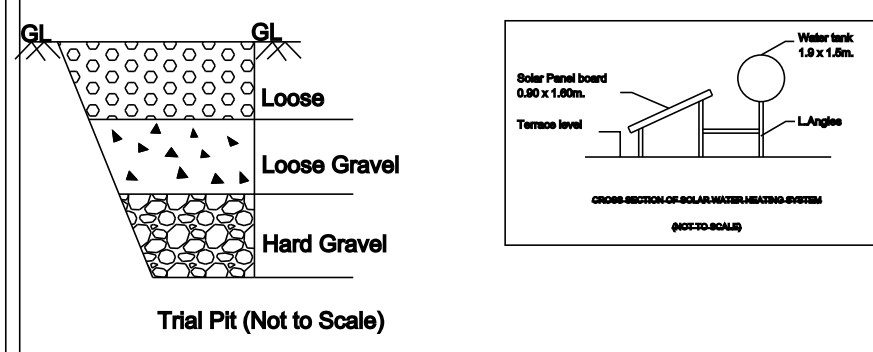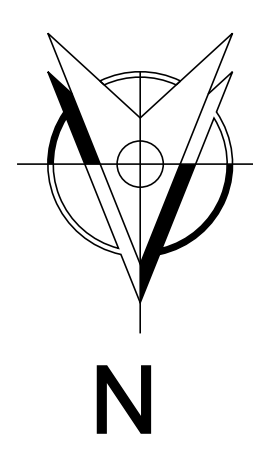


TRIAL PIT (NOT TO SCALE)

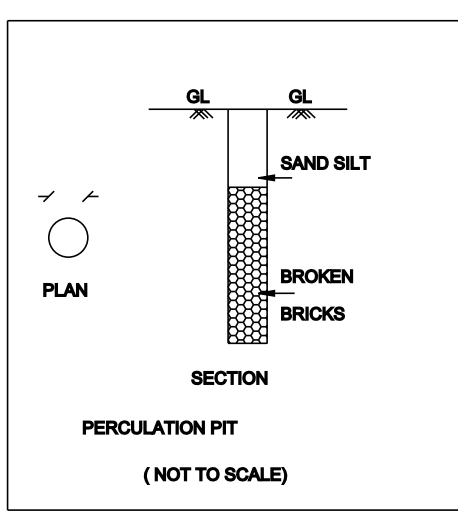


SECTION


EARTHQUAKE SAFE DESIGN DETAILS:

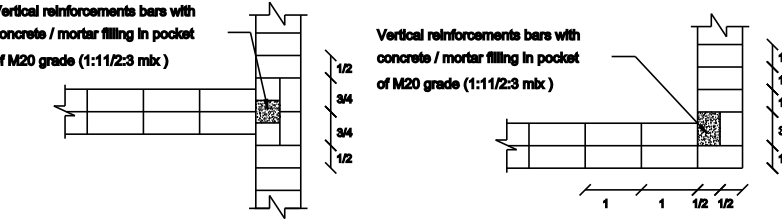


VERTICAL REINFORCEMENT IN BRICK WALLS

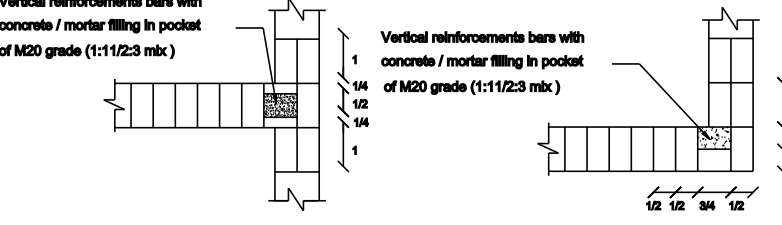


ALTERNATE COURSES IN ONE BRICK WALL

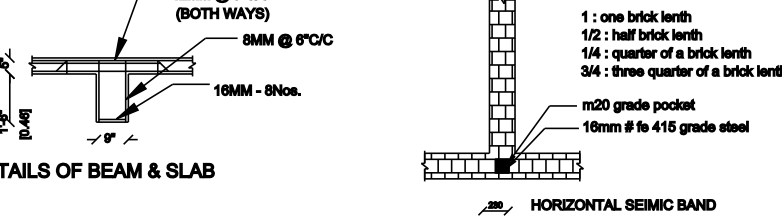


DETAILS OF BEAM & SLAB

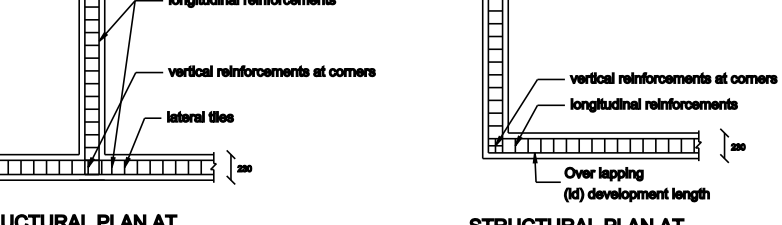


STRUCTURAL PLAN AT 'T' TYPE WALL JUNCTION

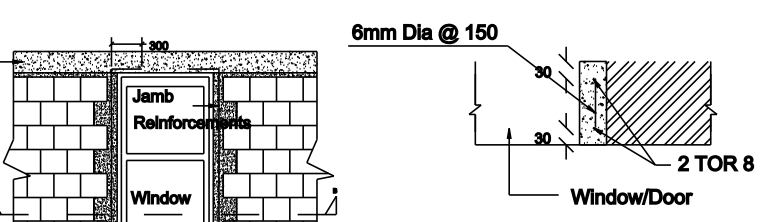


SECTIONAL ELEVATION OF WINDOW

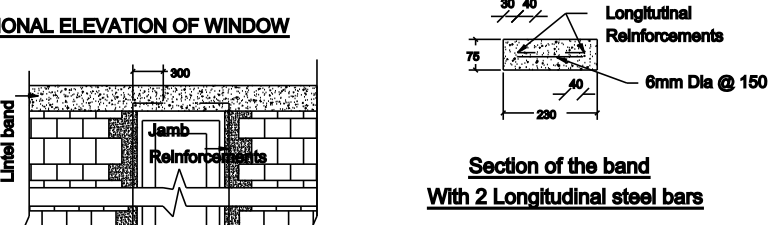


SECTIONAL ELEVATION OF DOOR

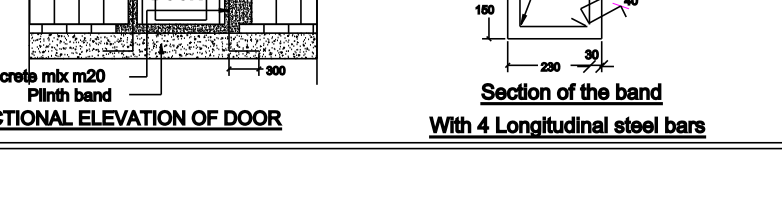


SECTION OF THE BAND WITH 2 LONGITUDINAL STEEL BARS

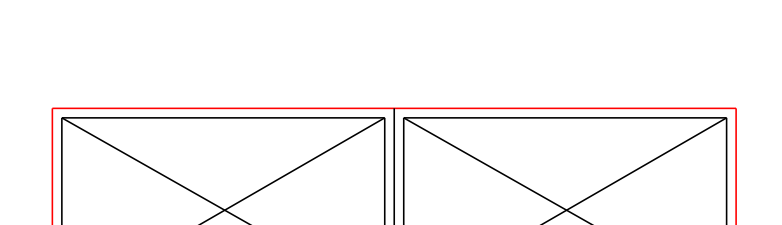

SECTION OF THE BAND WITH 4 LONGITUDINAL STEEL BARS

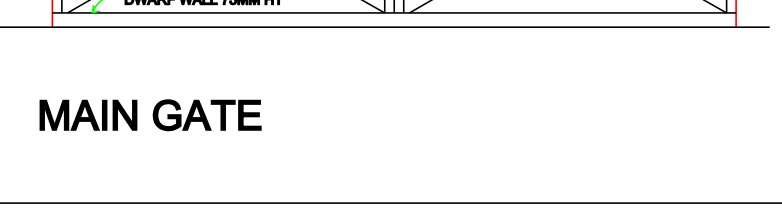

MAIN GATE

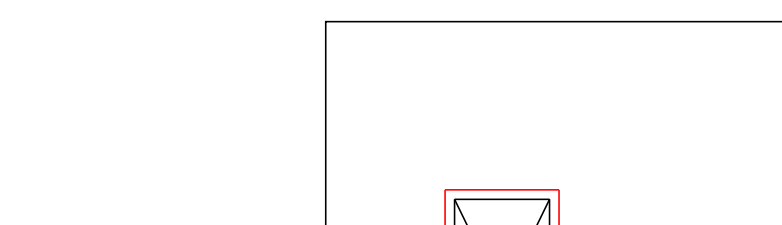

WICKET GATE

Area Details ::	Sq.Ft.	Sq.mt
Area Of The Site :	1506.00	139.91
Area Of The Proposed Ground Floor :	842.86	78.30
Area Of The Proposed First Floor :	544.36	50.57
Area Of The Open Space :	663.14	61.61

All Dimensions in brackets are in metres only.
Proposed Percolation pit at Suitable Interval
Proposed Septic Tank & Dispersion Trench 1No.
Provided : Earthquake Safe Design Details

Schedule of Joinery ::			
M.D:Main Door	3' 6" x 7' 0"	1.07m x 2.14m	
D : Door	3' 0" x 7' 0"	1.00m x 2.14m	
D1 : Door	2' 6" x 7' 0"	0.78m x 2.14m	
W: Window	4' 0" x 4' 6"	1.22m x 1.37m	
V : Ventilator	3' 0" x 3' 0"	0.91m x 0.91m	

- Site Boundary
- Proposed Building
- Road

Applicant

Pranav
Er. P. ANANDAN, B.E., L.B.S.,
Coimbatore LPA/RE/Gr.I/19/07/102
14, Sri Lakshmi Complex, Kalapatti Road
Saravanampatti, Coimbatore - 641 035.
Ph: 0422-4032626, 93612 98239