

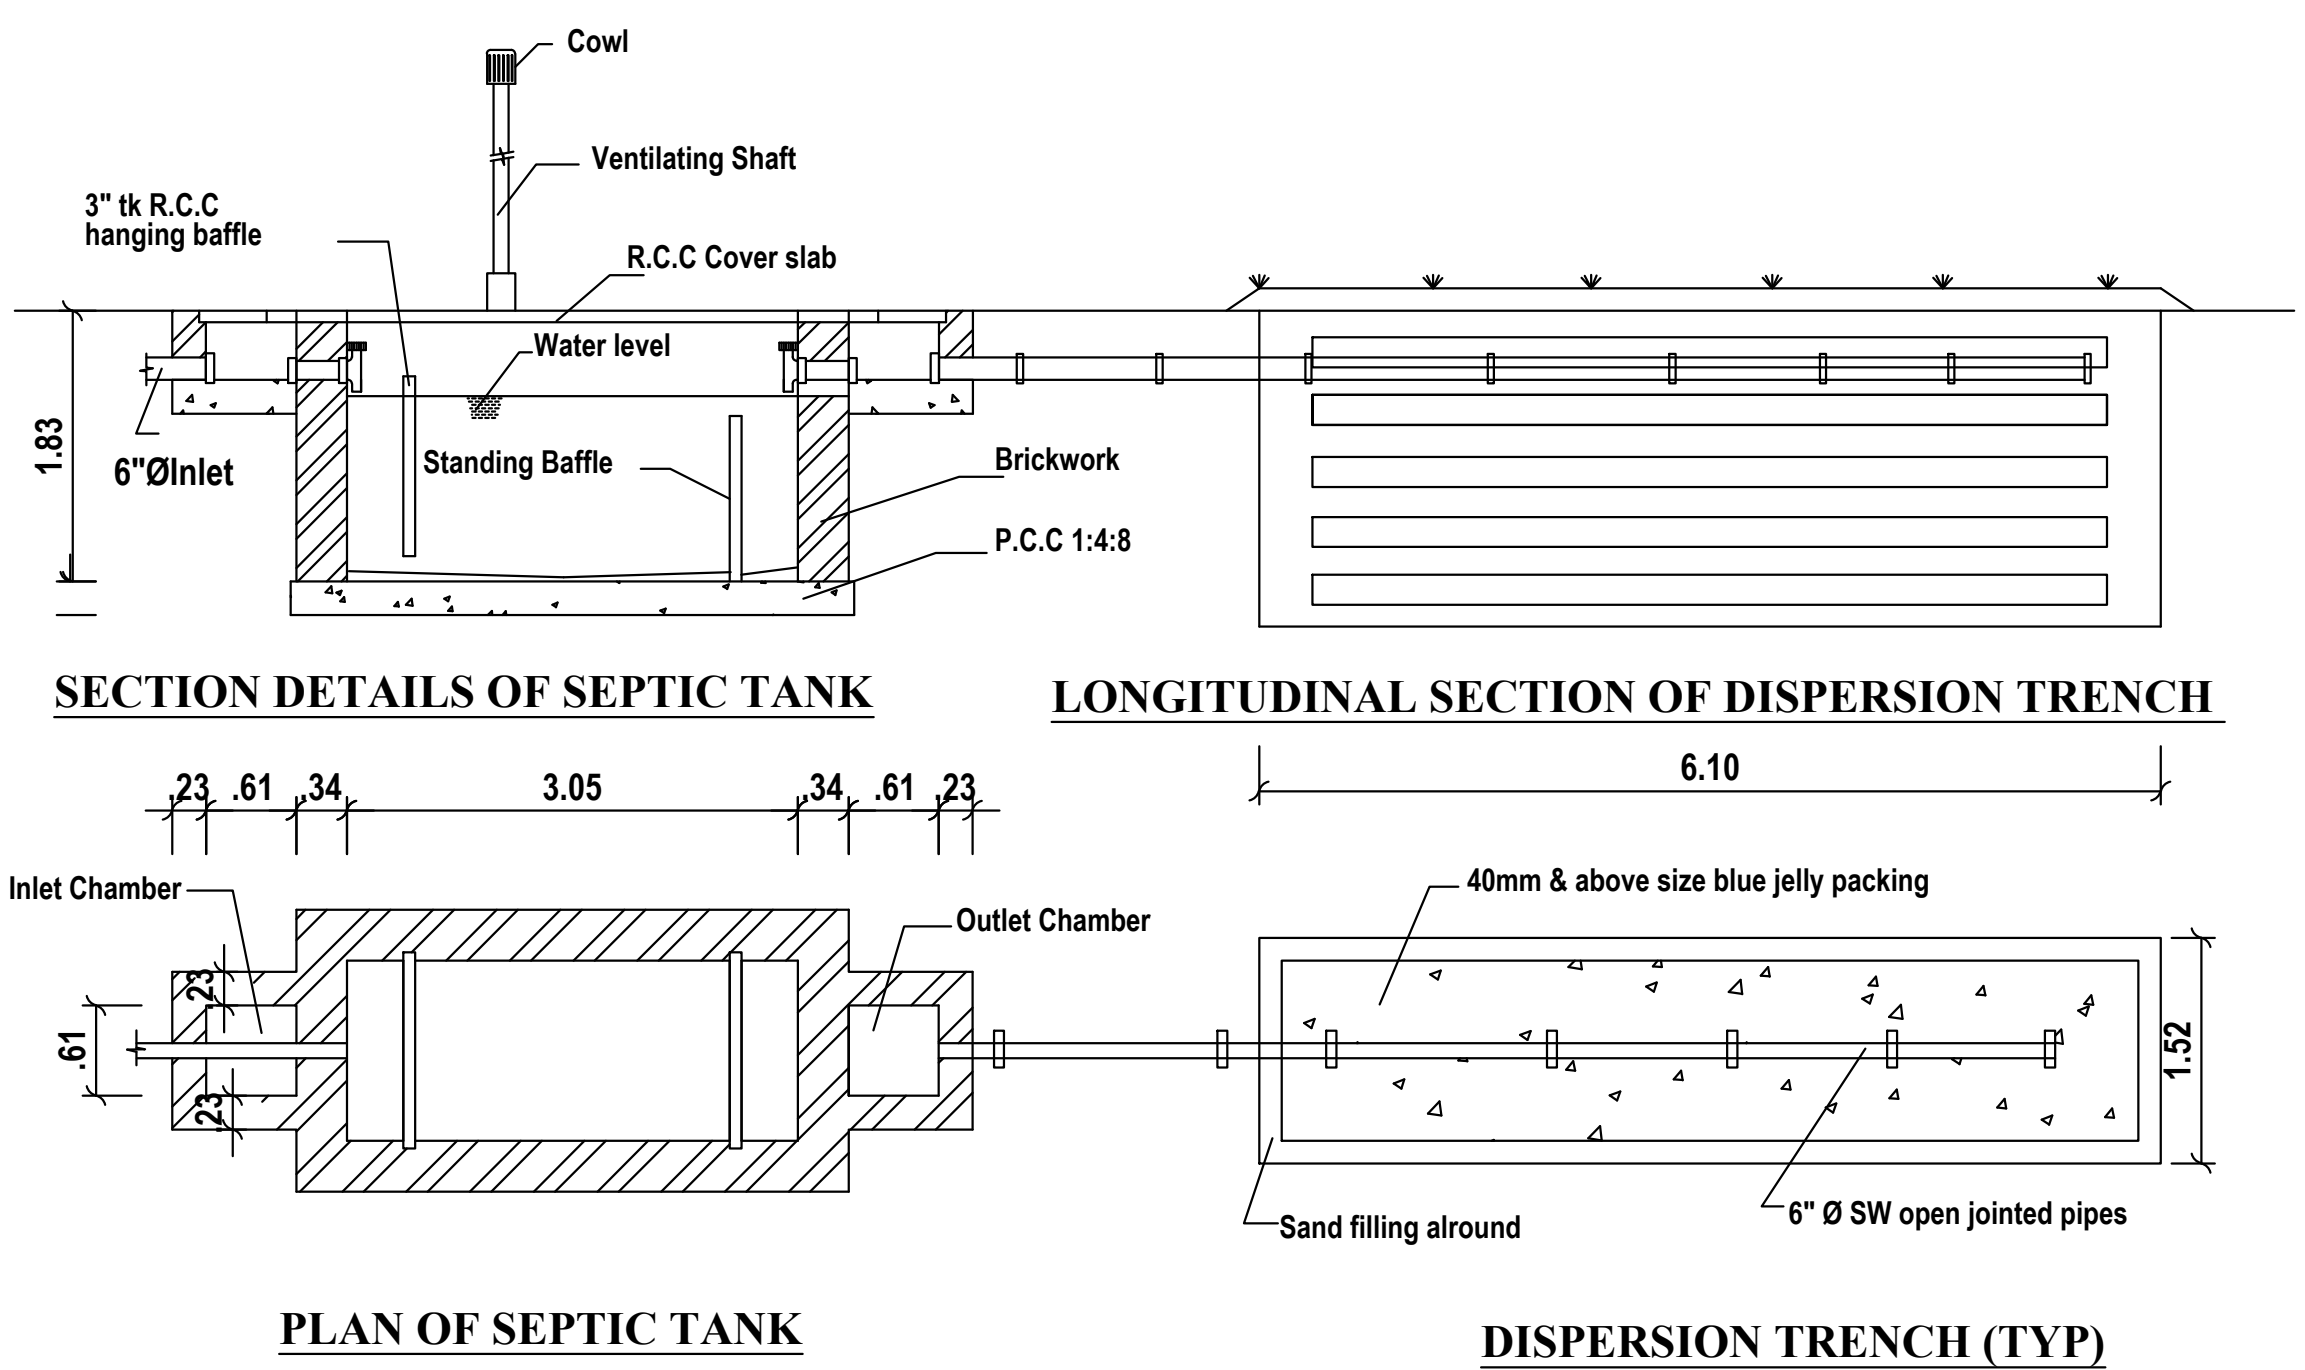
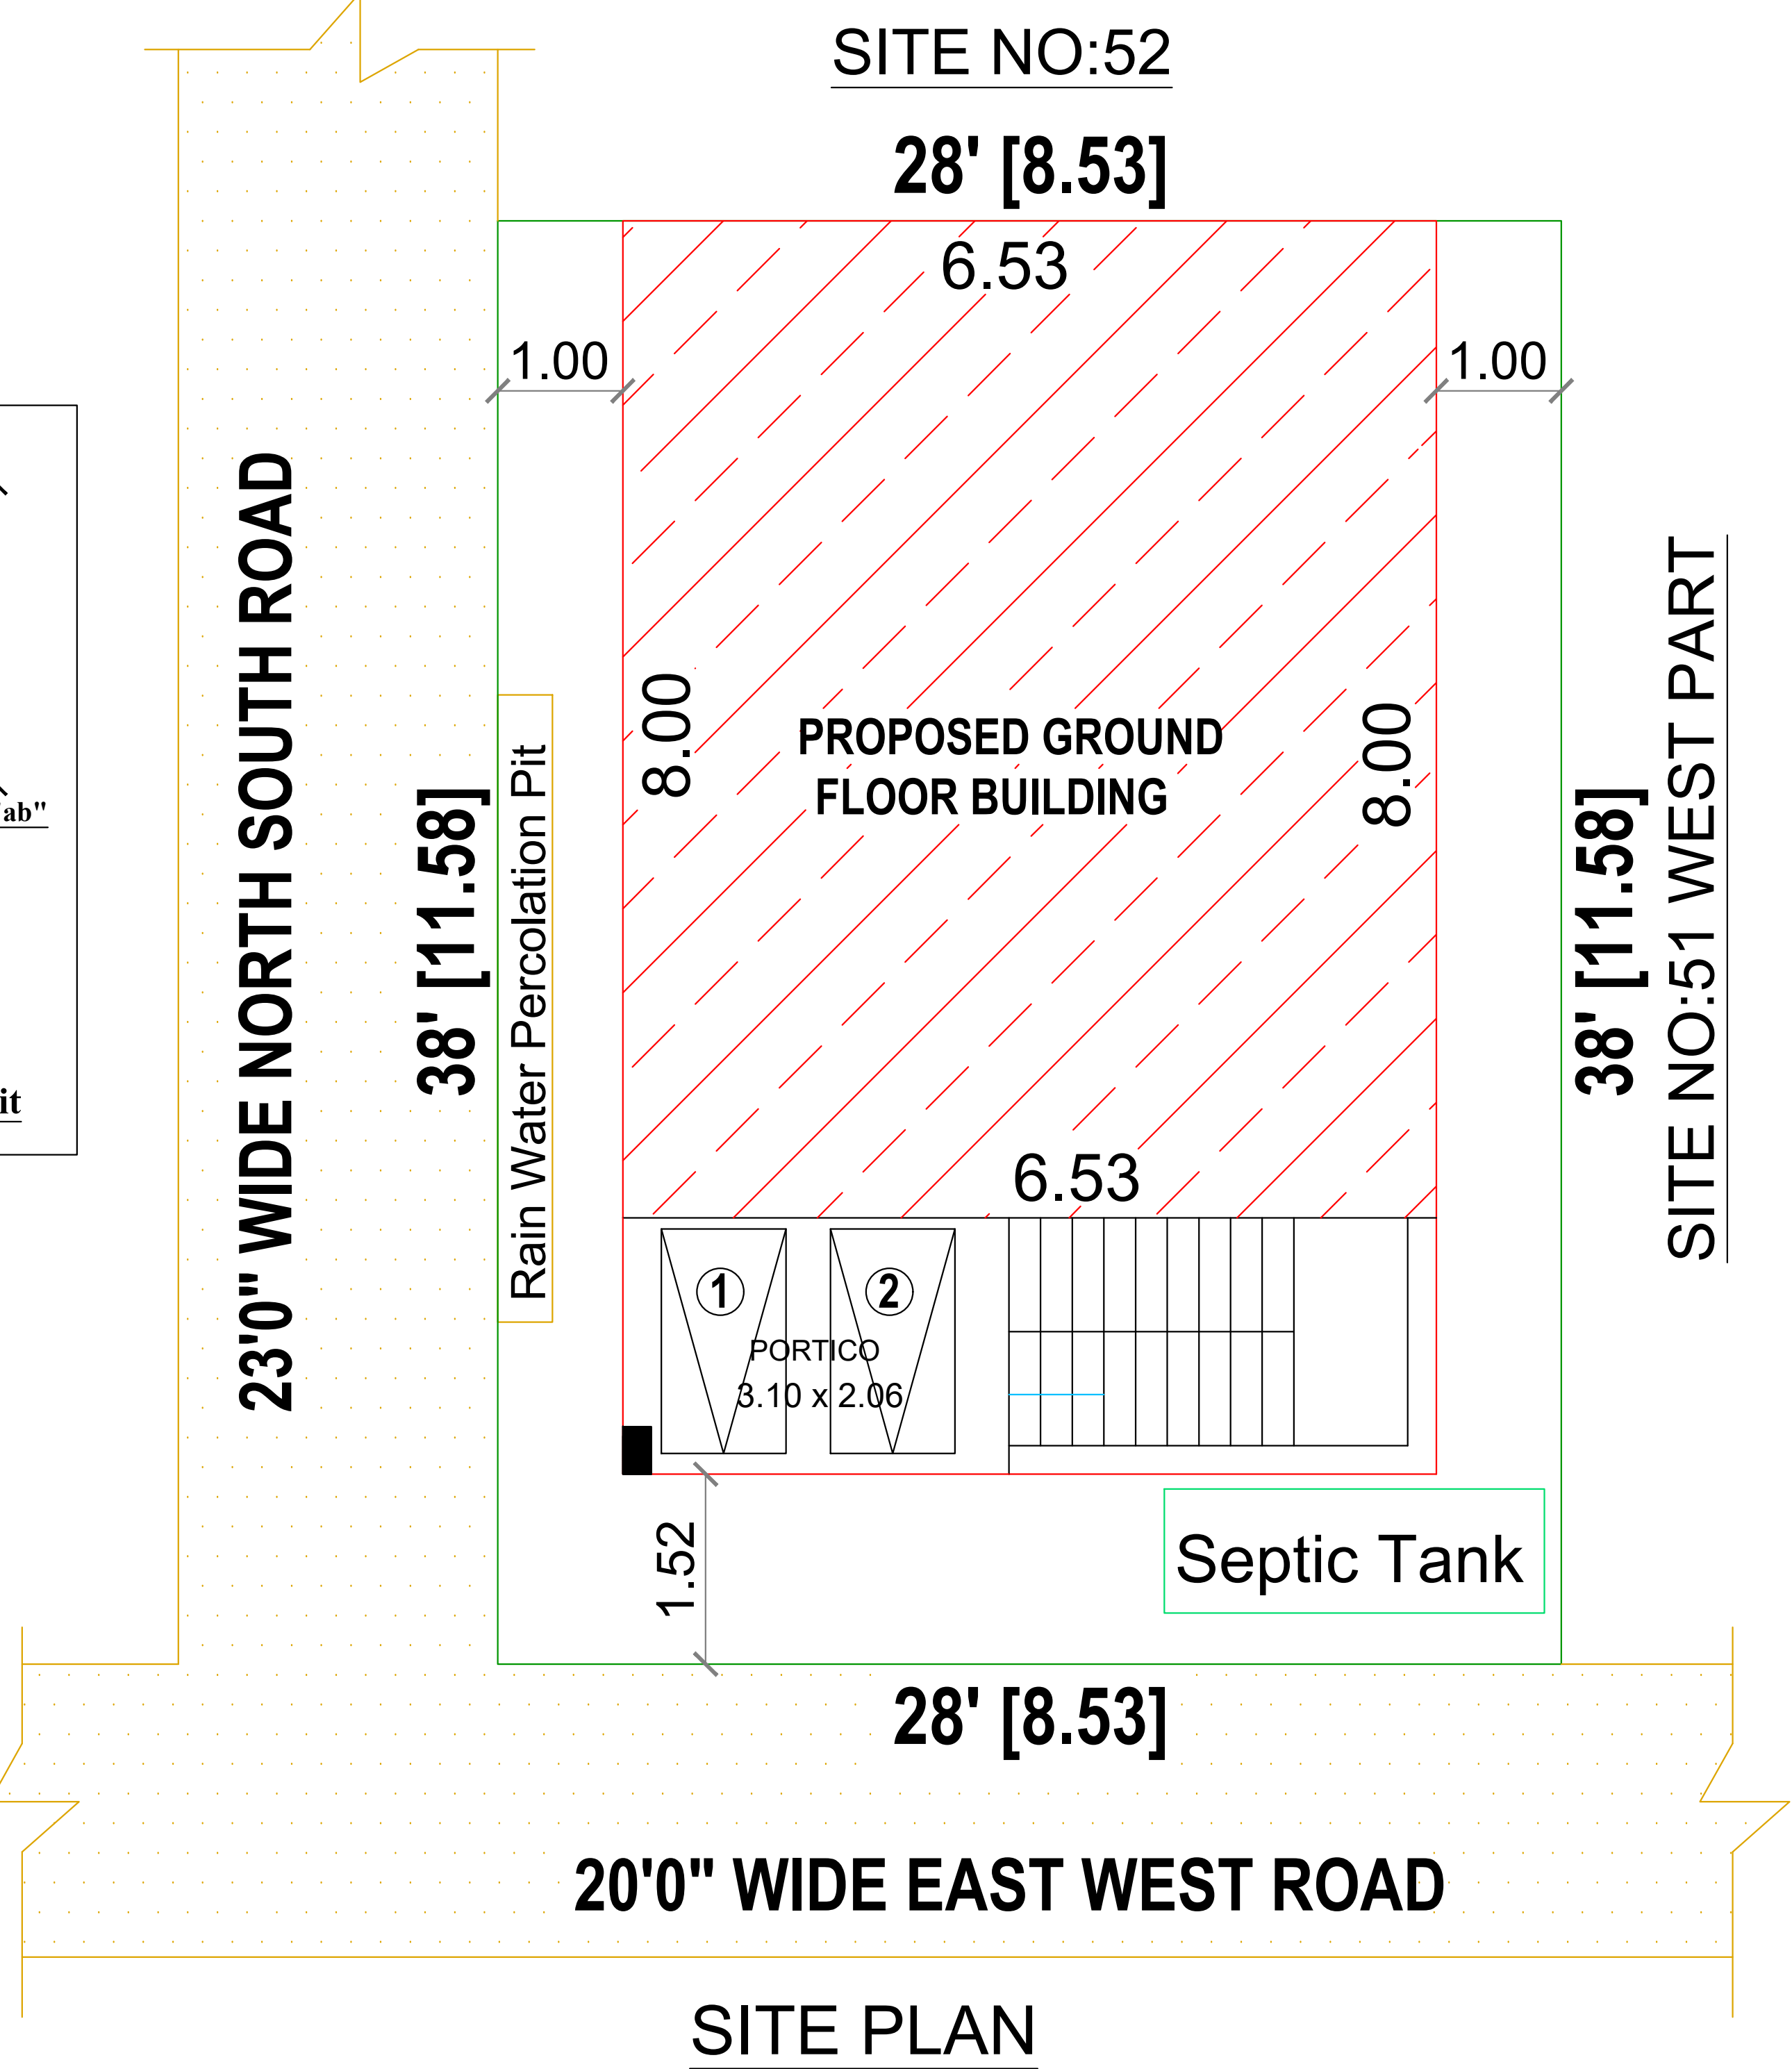
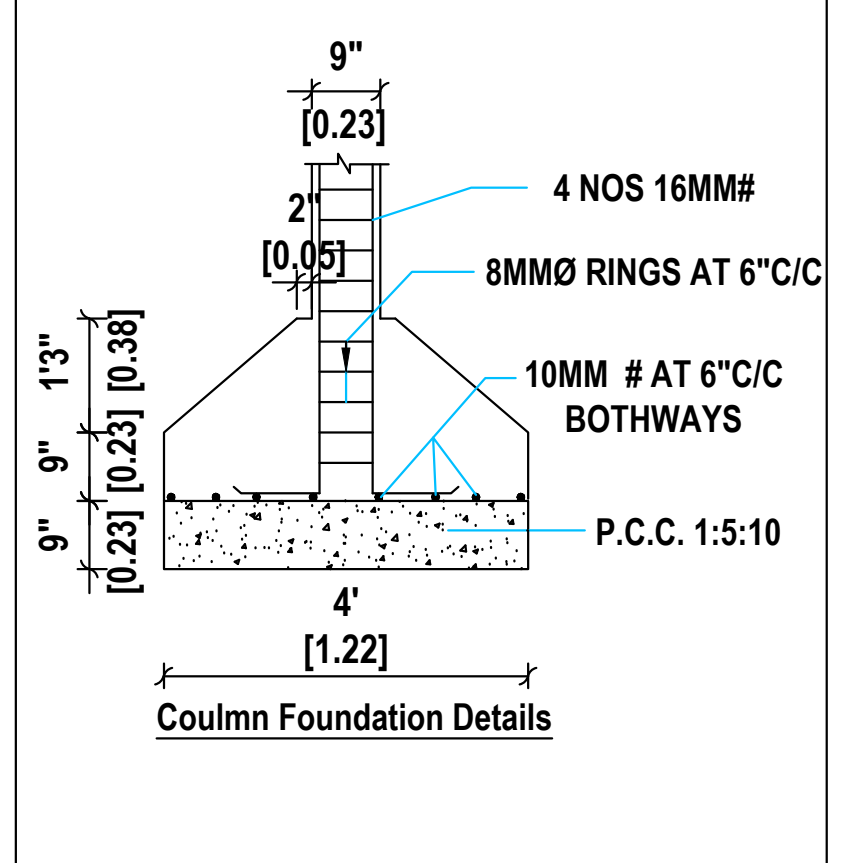
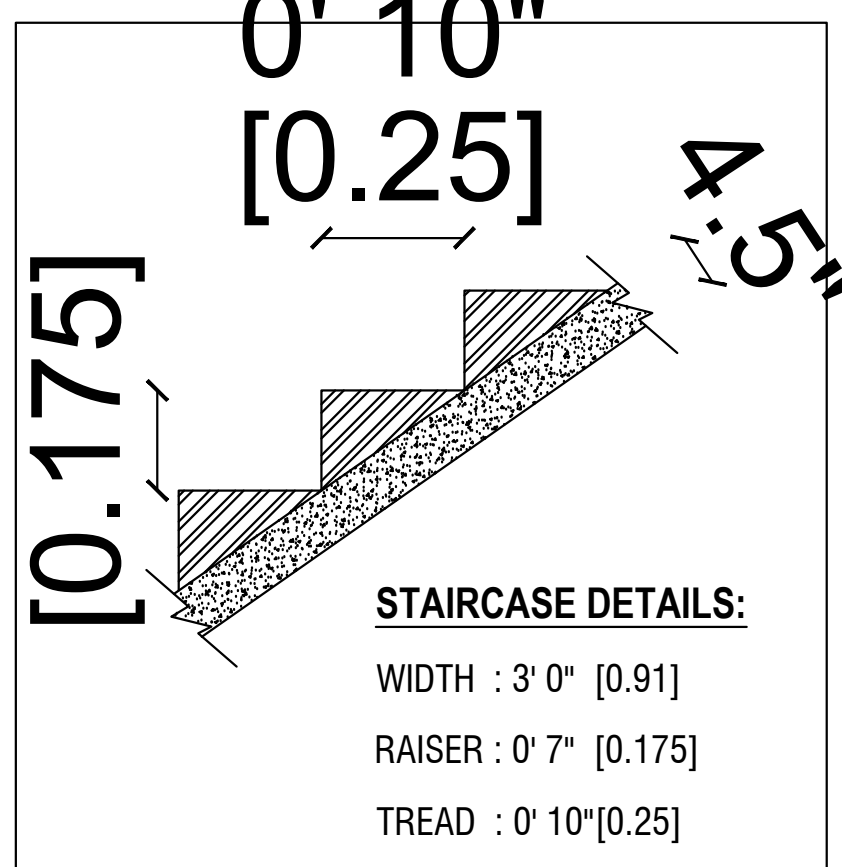
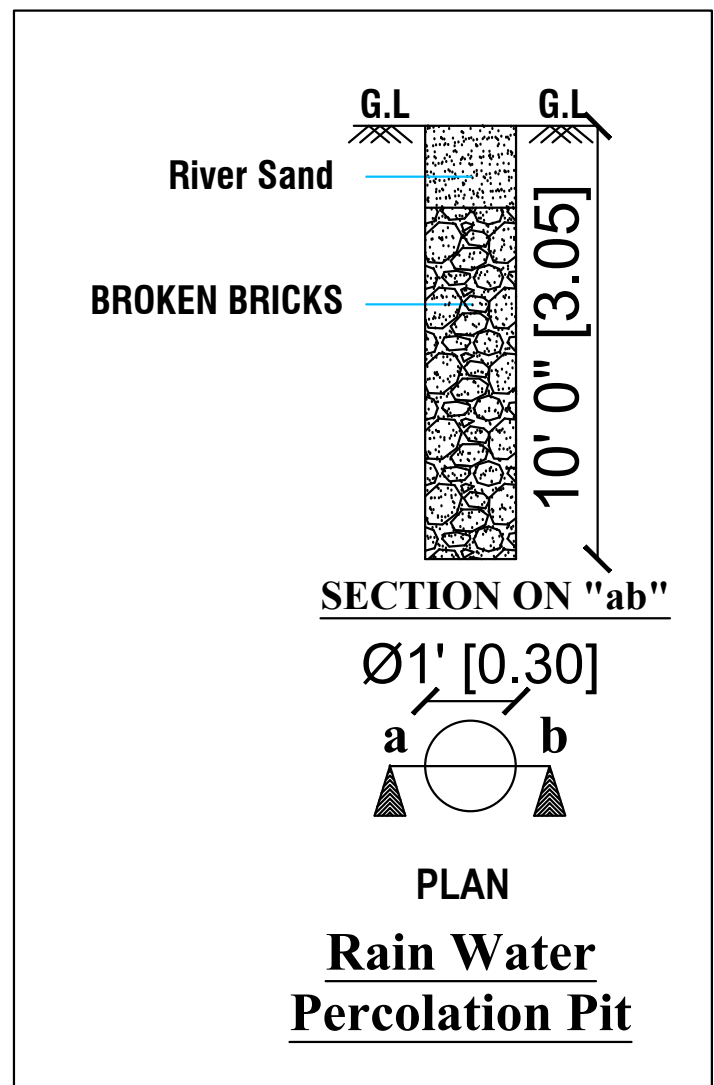
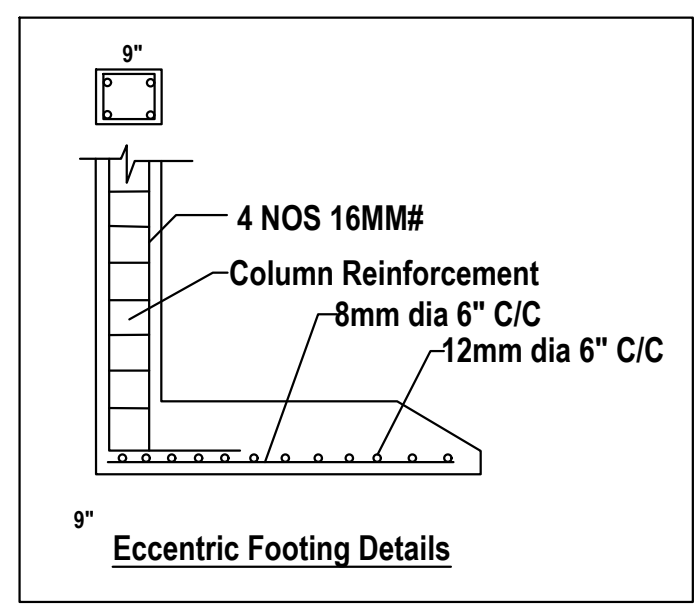
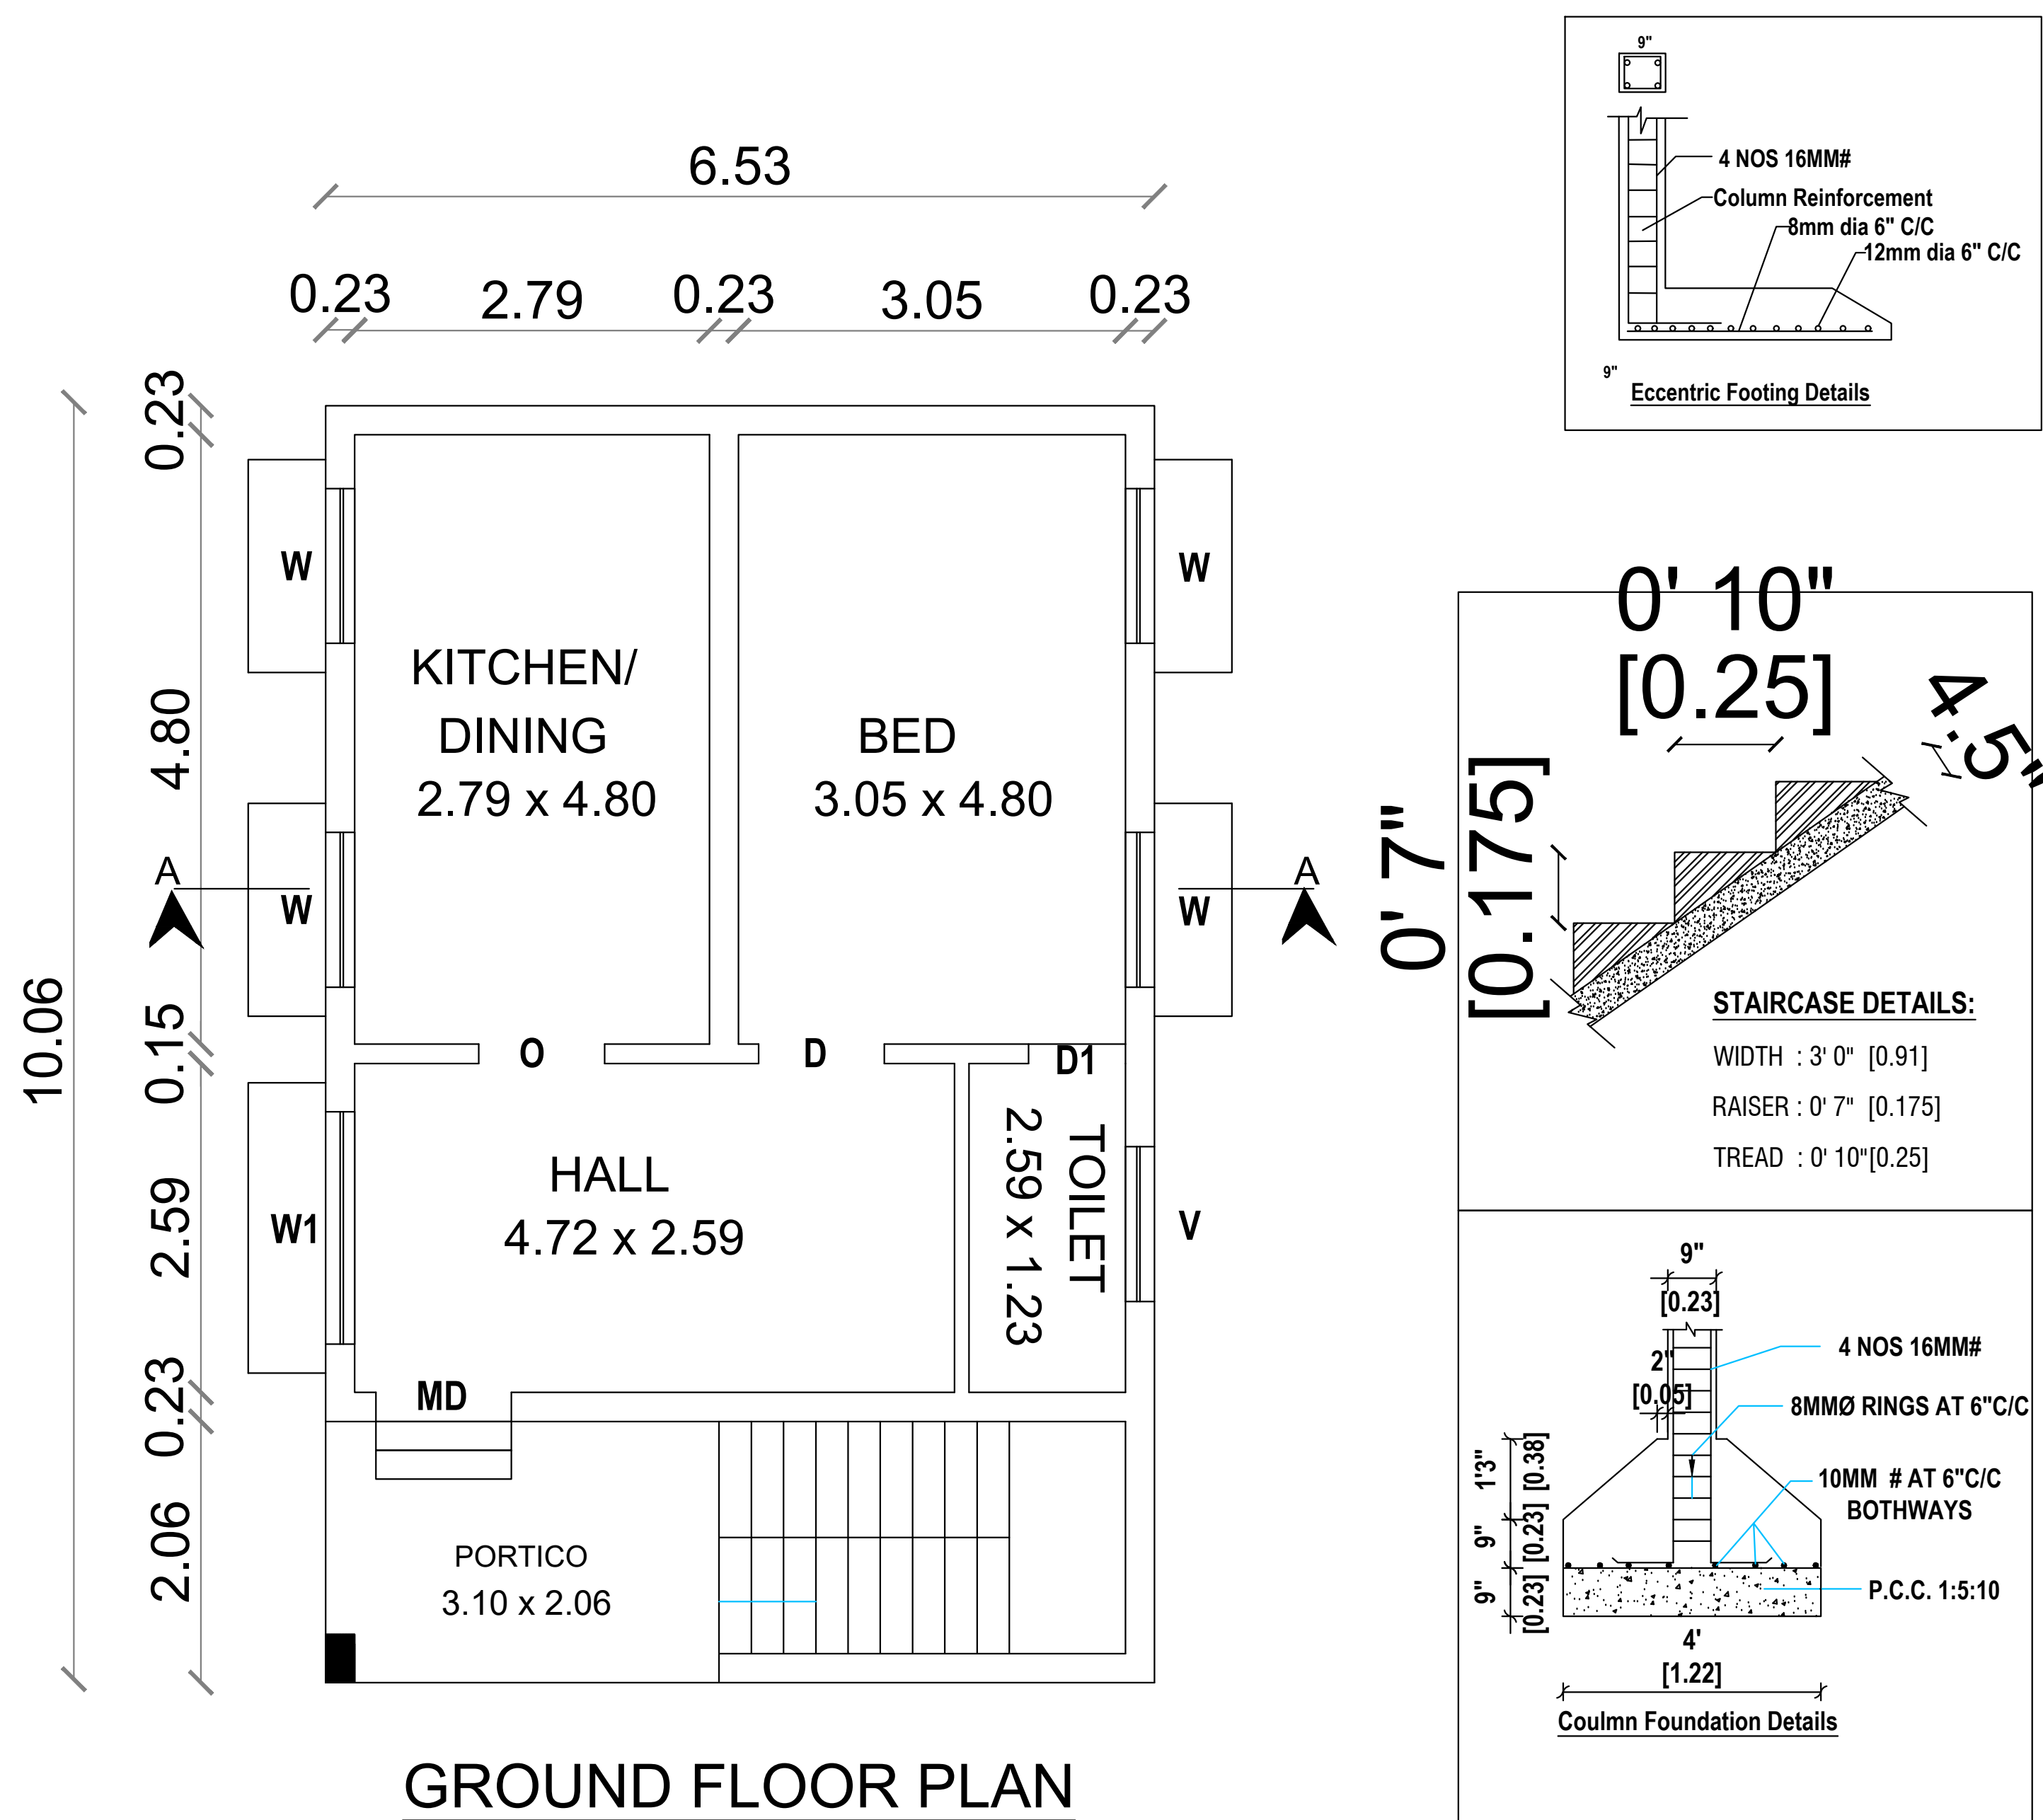




PLAN SHOWING THE PROPOSED GROUND FLOOR R.C.C.ROOF RESIDENTIAL BUILDING IN S.F.NO:202/2A3,
SITE NO:51 EAST PART, RAM NAGAR ,AT IRUGUR VILLAGE & TOWN PANCHAYAT, SULUR TALUK, COIMBATORE
DISTRICT .REGULARIZED APPROVAL NO :298/2018, DATE :9-8-18.

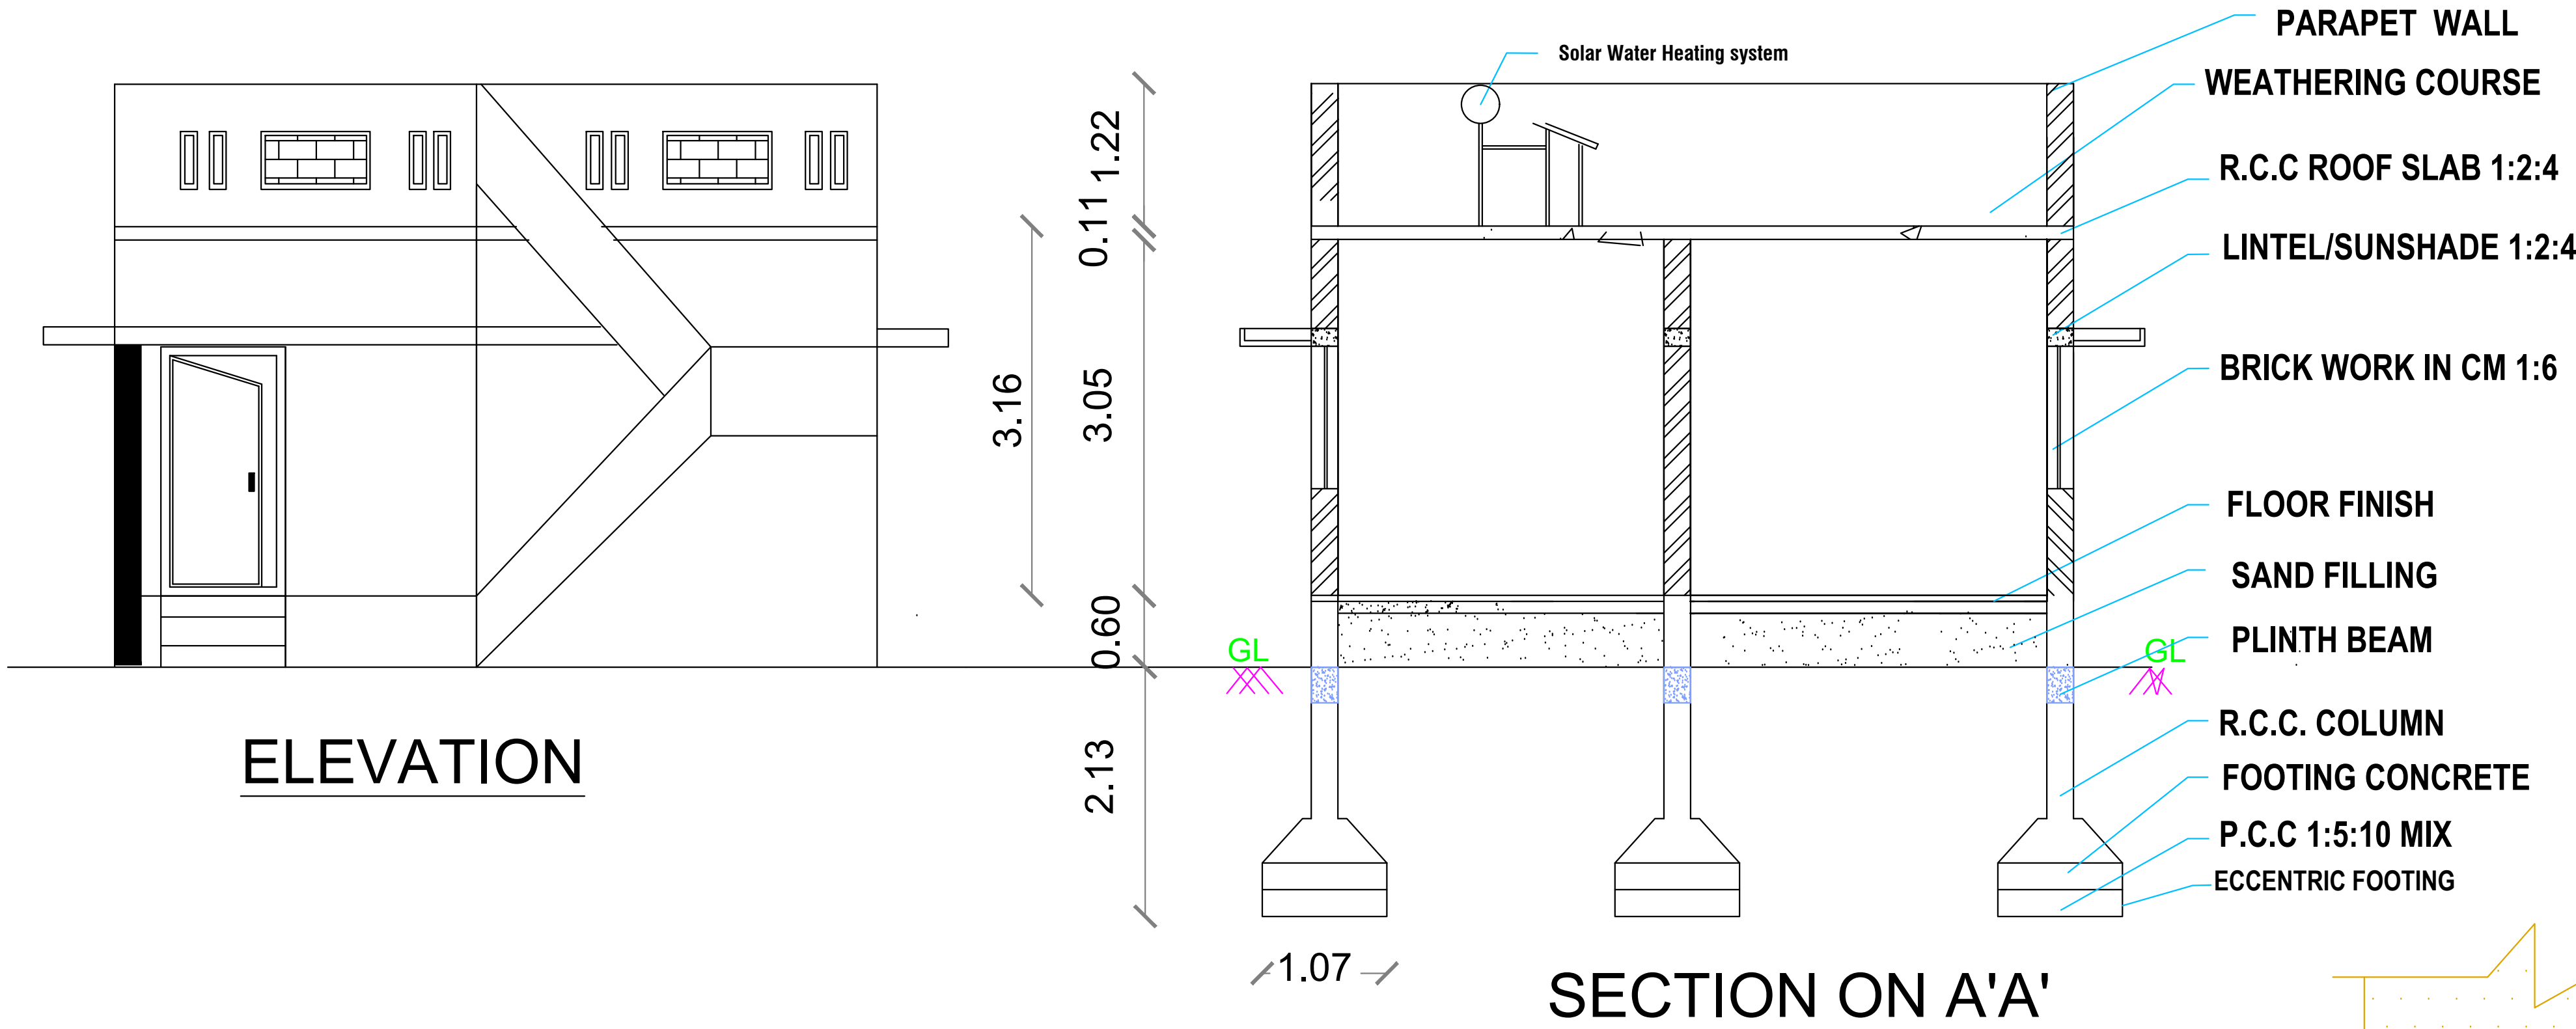

DETAILS OF SEPTIC TANK - 250 GALLONS & DISPERSION TRENCH

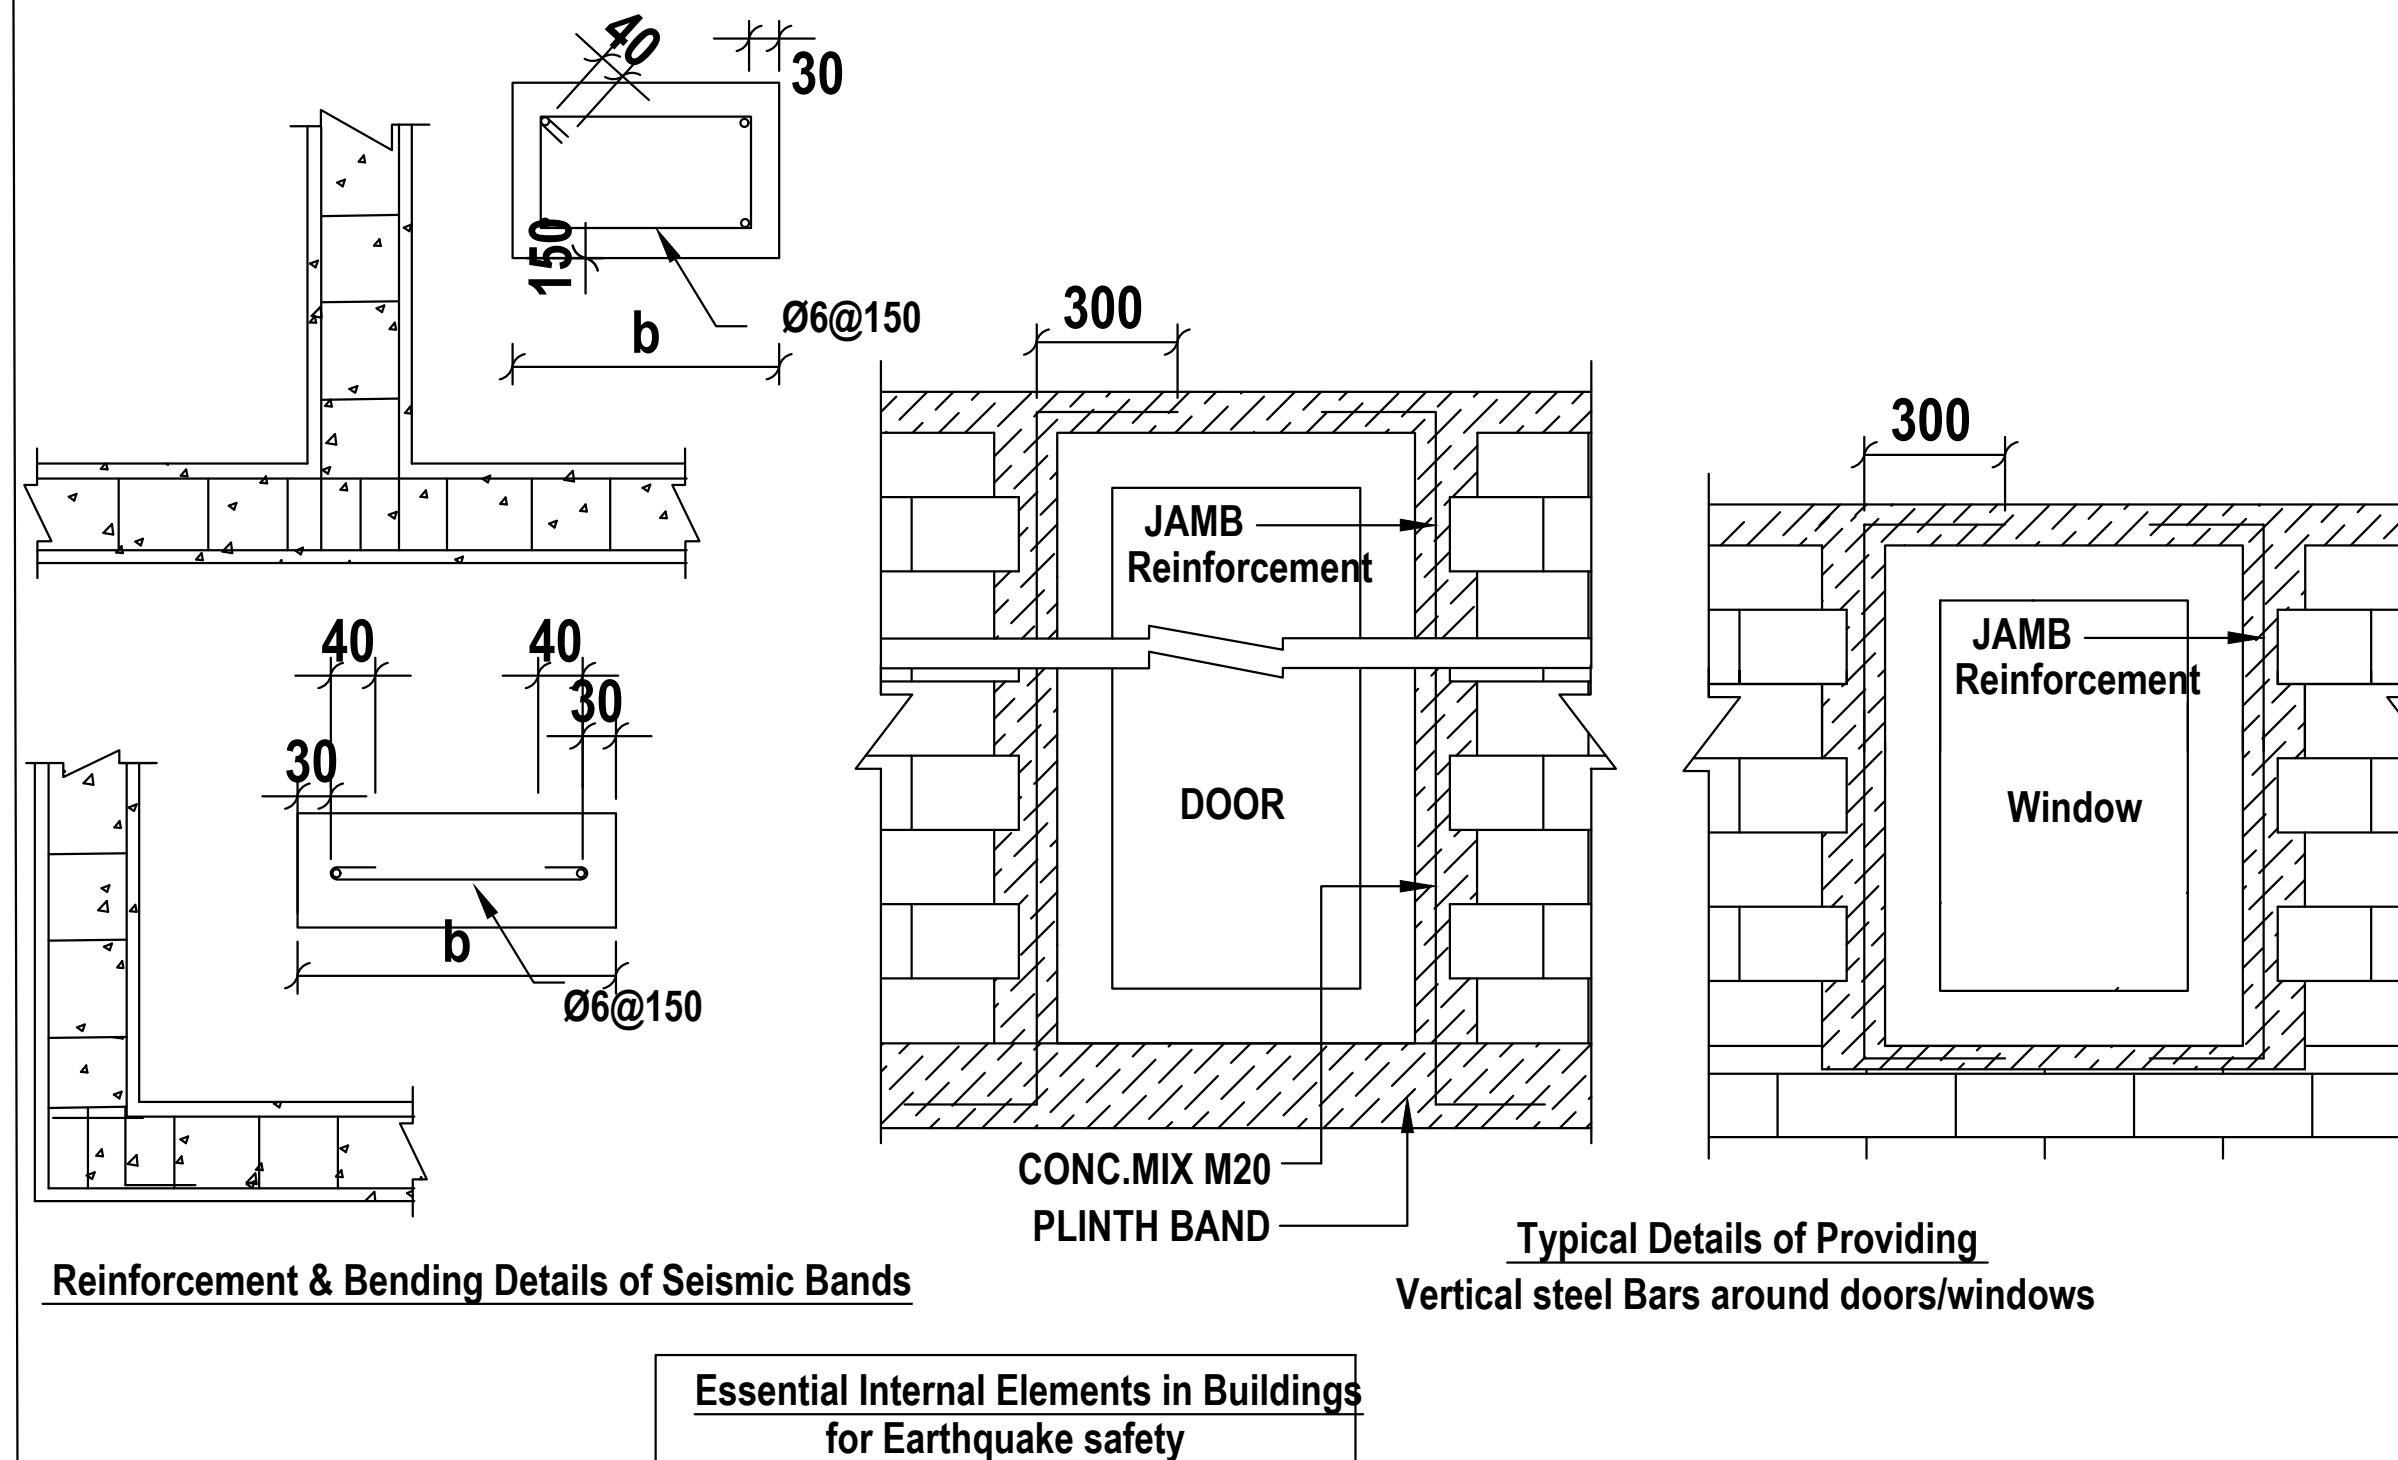

Essential Internal Elements in Buildings for Earthquake safety

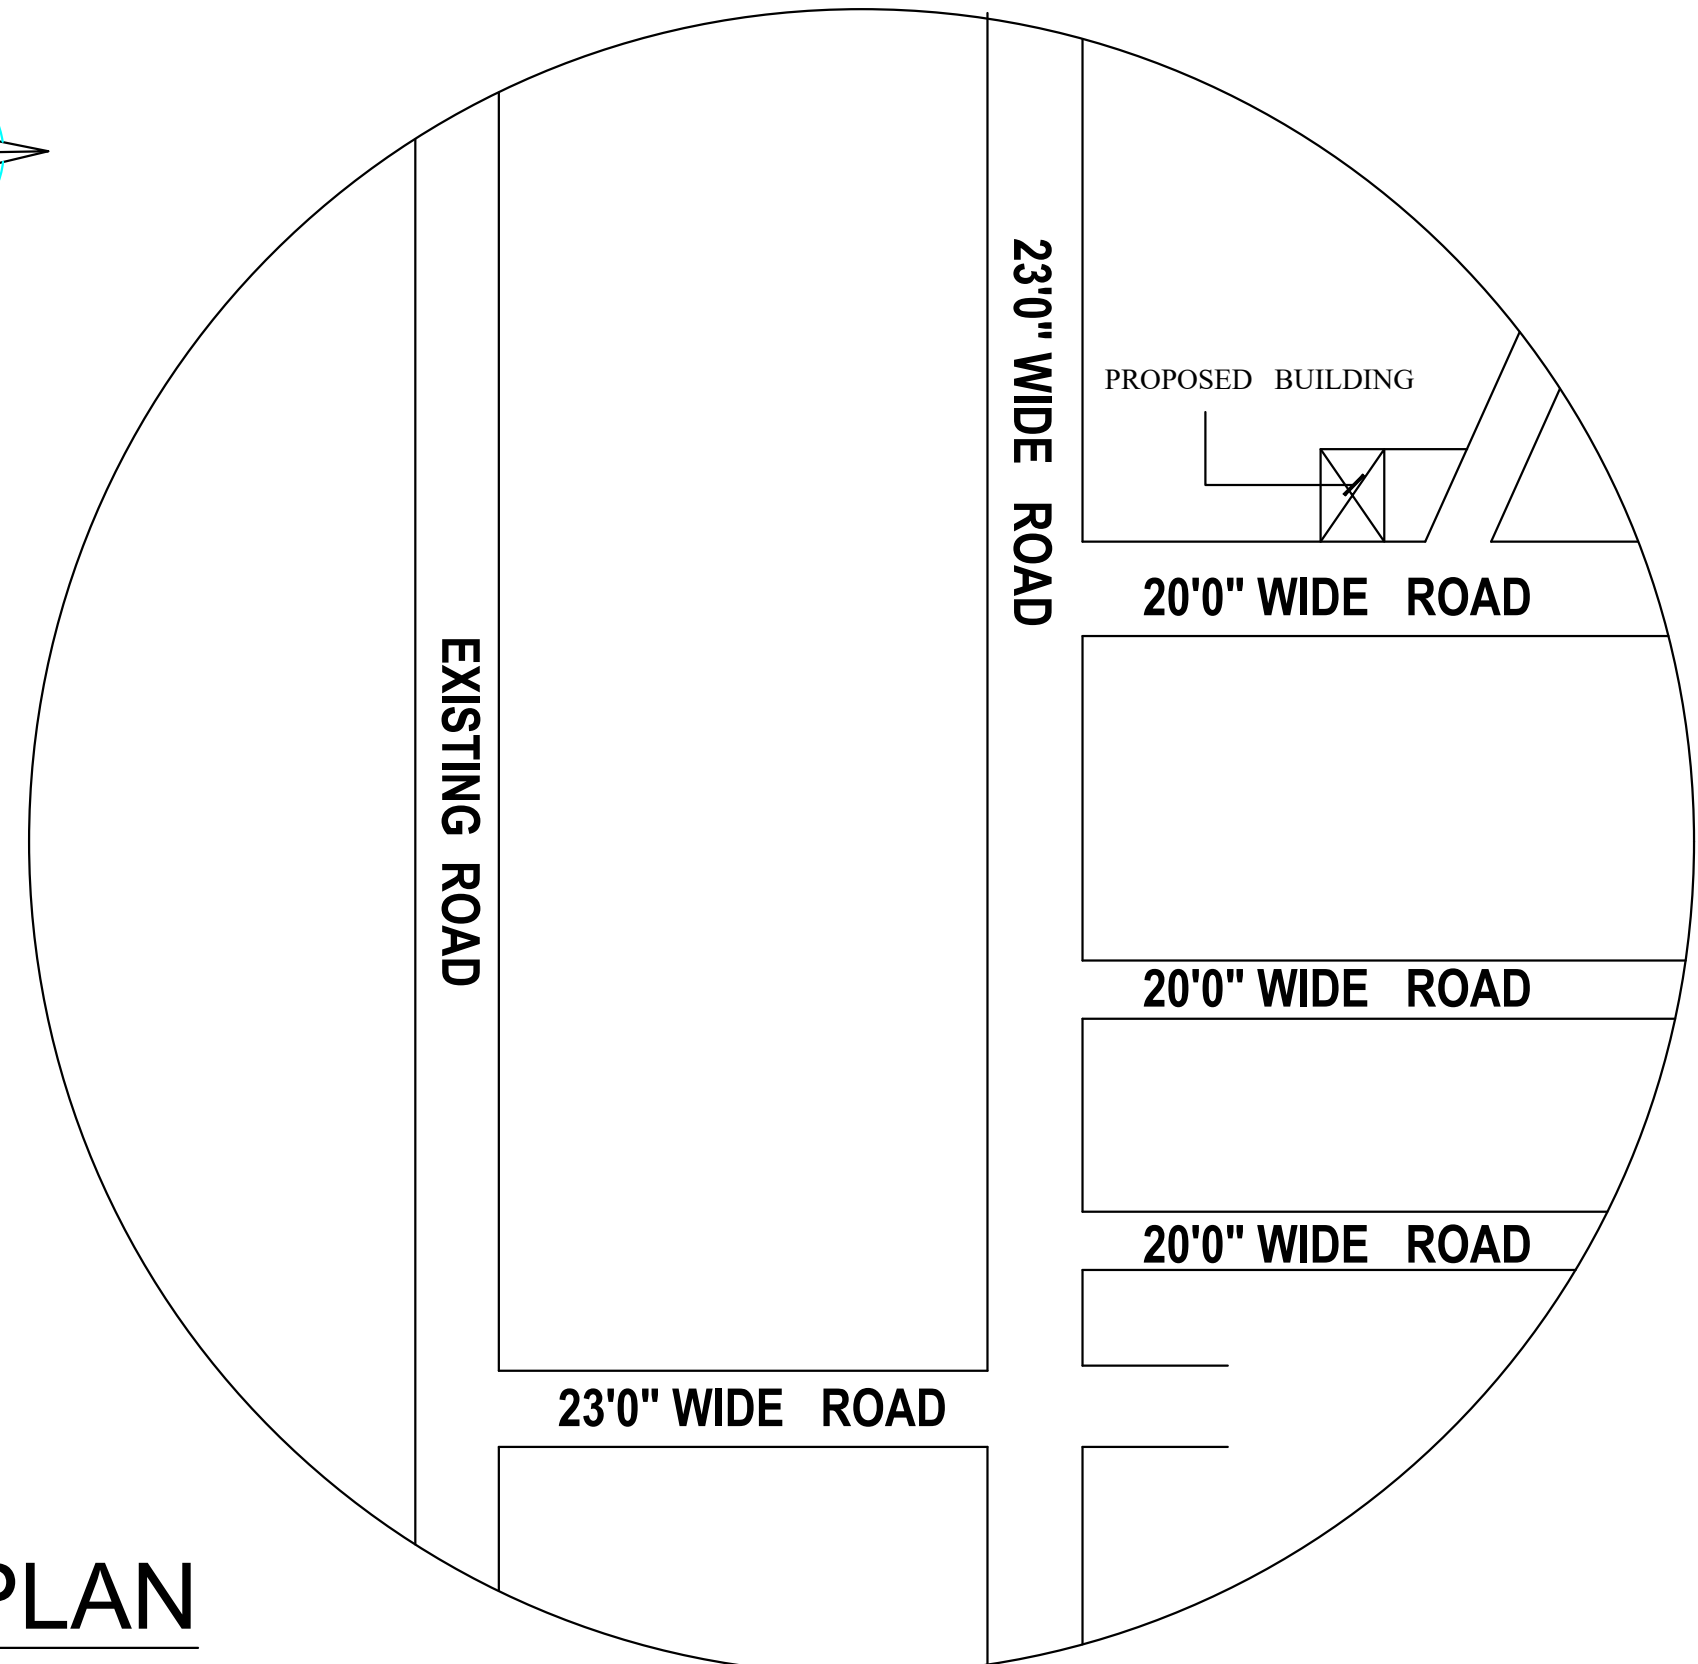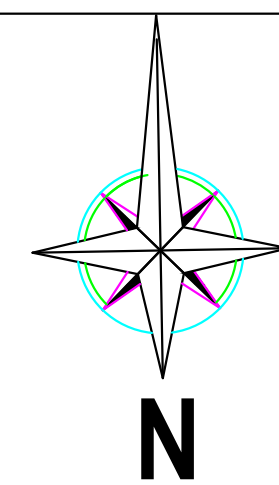

KEY PLAN

NOT TO SCALE

AREA DETAILS	IN SFT	IN SQ. M.	JOINERY DETAILS			
AREA OF THE SITE	1064.00	98.84	Sym.	DESCRIPTION	IN FEET	IN METER
AREA OF THE PROPOSED GROUND FLOOR	706.76	65.66	MD	MAIN DOOR	3' 6" X 7' 0"	1.07 X 2.13
AREA OF THE OPEN SPACE	357.24	33.18	D/O	DOOR / OPEN	3' 3" X 7' 0"	1.00 X 2.13
			D1	DOOR	2' 6" X 7' 0"	0.76 X 2.13
			W	WINDOW	4' 0" X 4' 6"	1.22 X 1.37
			W1	WINDOW	6' 0" X 4' 6"	1.83 X 1.37
			V	VENTILATOR	4' 0" X 2' 6"	1.22 X 0.76
			HORIZONTAL DISTANCE FROM HT.LINE IF ANY - NIL.			
			PERCOLATION PIT @ 10' c/c			

Plan, Section & Elevation	Site Plan
SCALE 1" : 8' 0"	1" : 8' 0"
SITE BOUNDARY	
PROPOSED BUILDING	
EXISTING ROAD	

OWNER / DEVELOPER

K. Renukadotai

ER.K. SENTHIL, DCE. , LBS,
9/11-A, ONDIPUDUR ROAD IRUGUR,
Cell: 98437 79999, 98421 22220.
REGISTER ENGINEER