



Plan Showing the Proposed Construction of Ground Floor R.C.C Roofed Residential Building in S.F. No: 113/1A1, Plot No: 50 North Side Part, " SREE MAHALAKSHMI NAGAR II " Nagar Layout at Samathur Town Panchayat, Anaimalai Taluk,Coimbatore Dt, DTCP App No: 138/2013

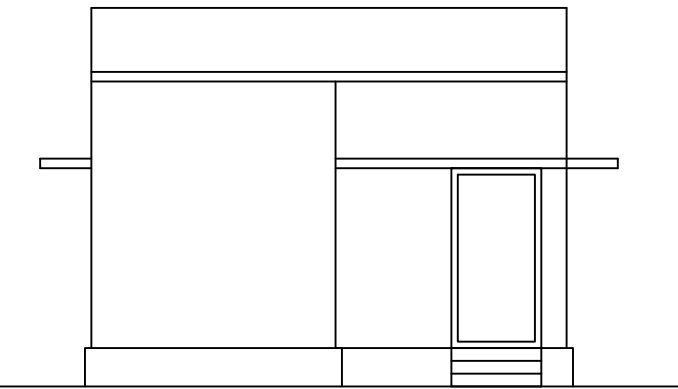


FRONT ELEVATION

5.62


0.23 2.51 0.18.49 0.23

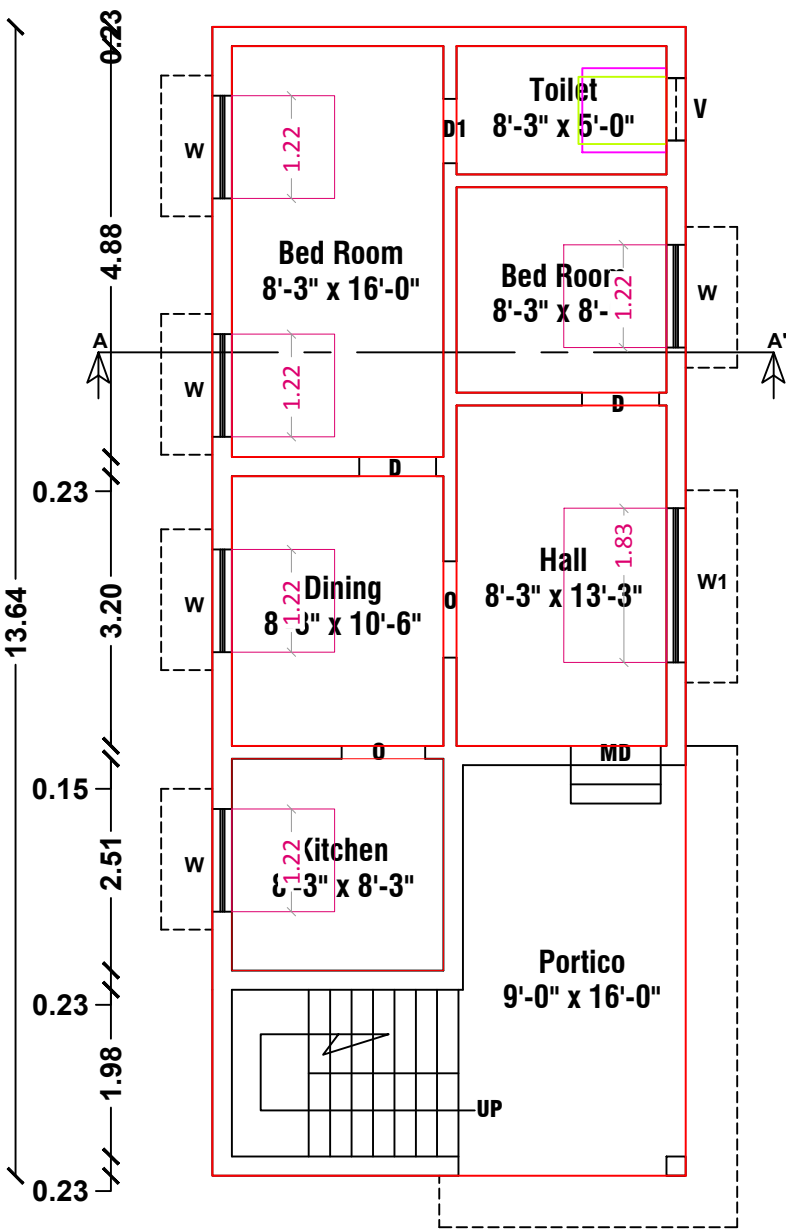


PLAN

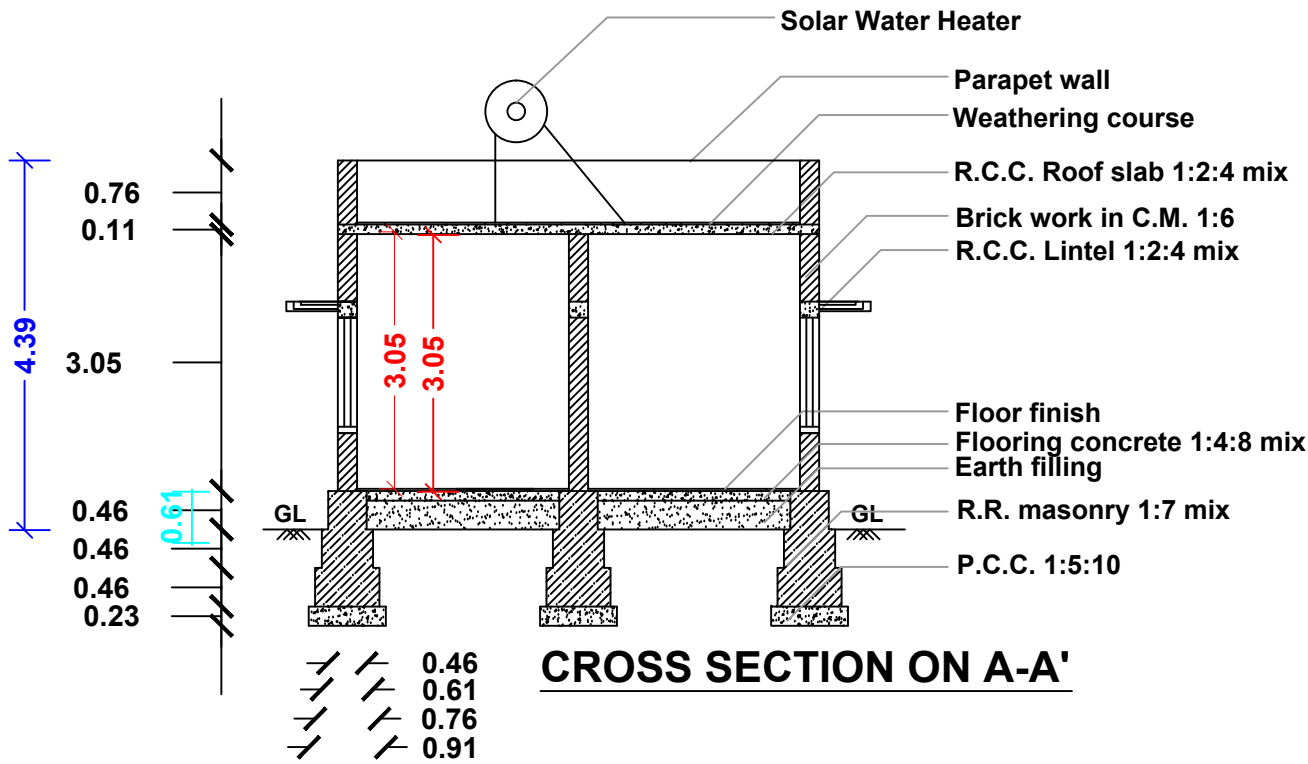

CROSS SECTION ON A-A'


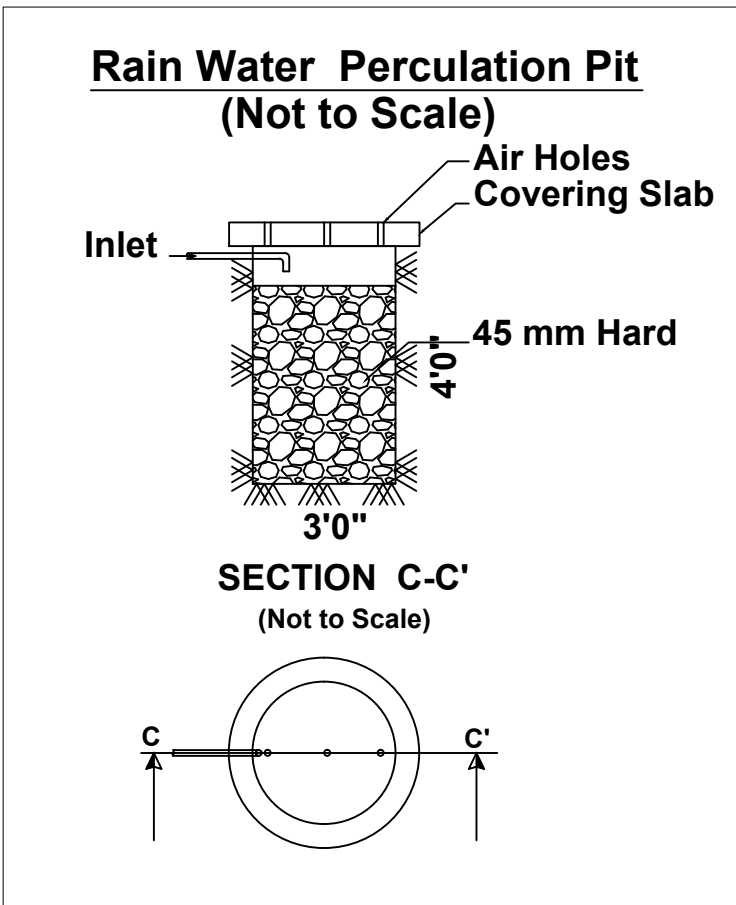


SECTION C-C' (Not to Scale)

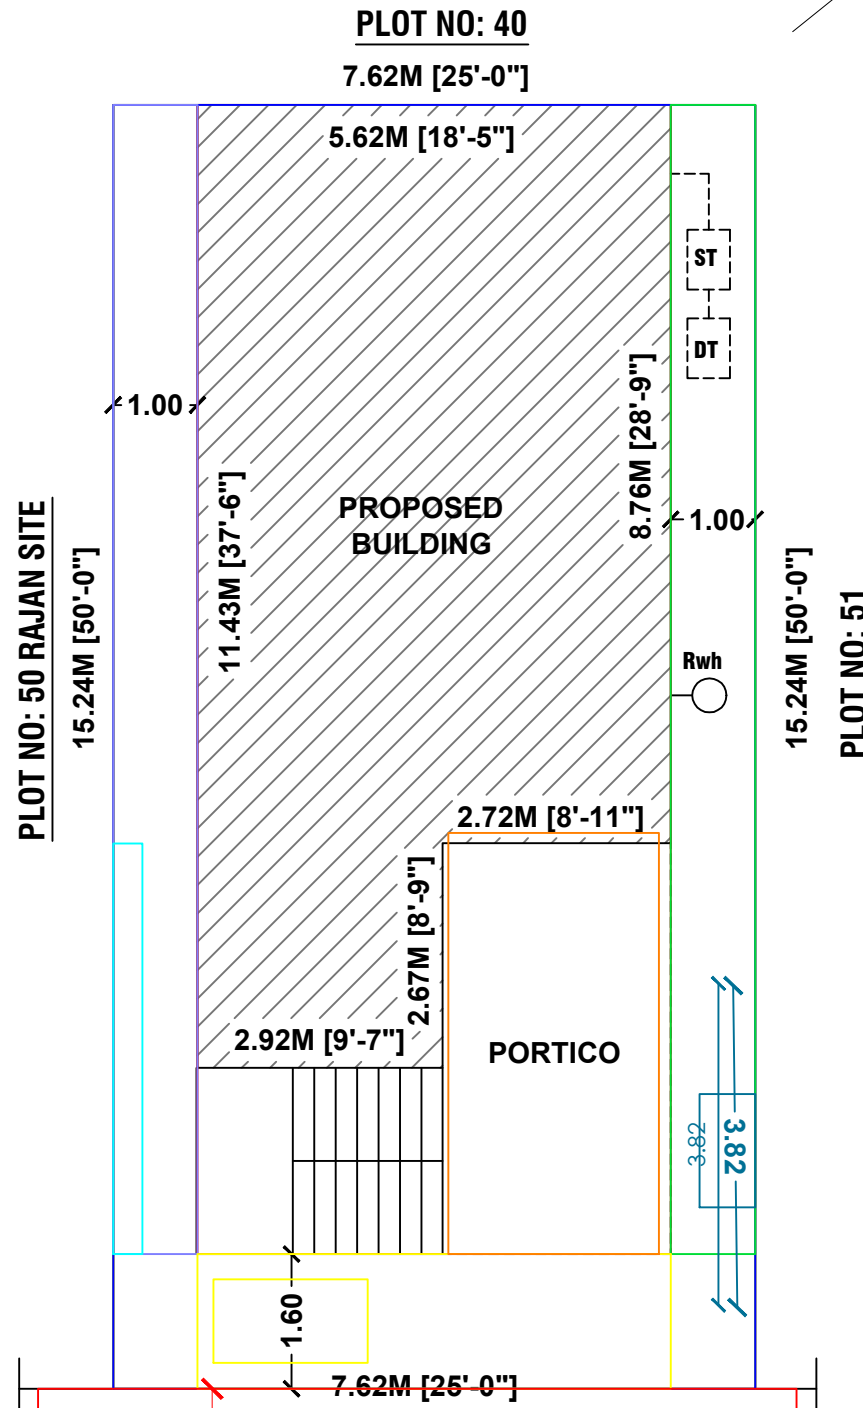

SITE PLAN

SEPTIC TANK WITH DISPERSION TRENCH (250 Gls.,)

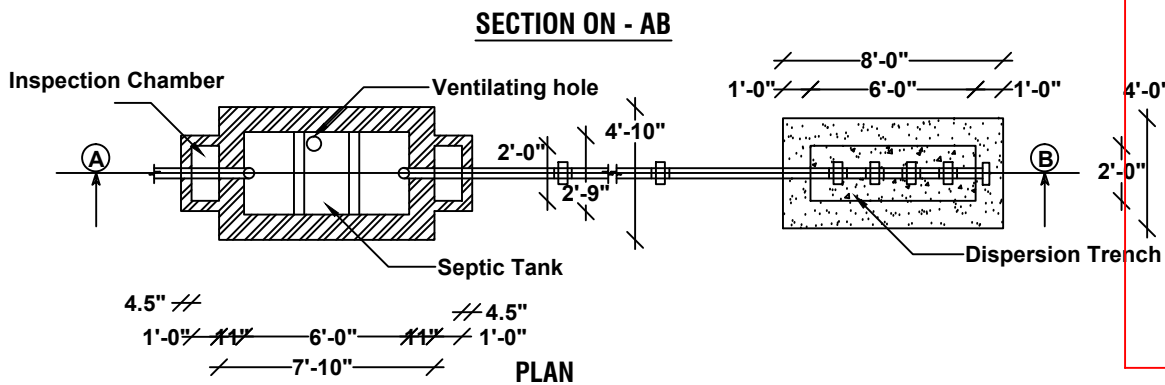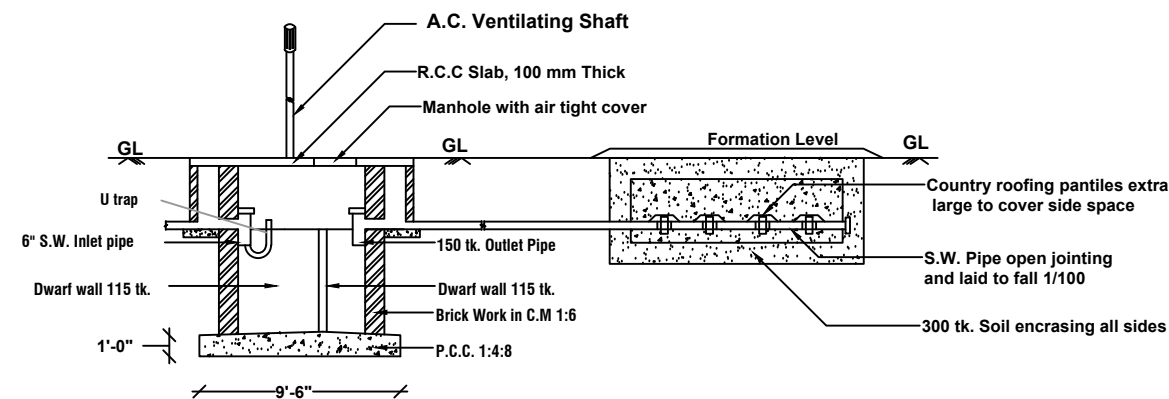

SECTION ON - AB

PLAN

Scale		Plan : 1: 100 Site Plan : 1: 100	
Area details		Sq.ft.	Sq.m.
Area of the site		1250.00	116.13
Area of the G.F Building		825.00	76.64
Area of the Open Space		425.00	39.50
Schedule of Joineries			
MD	Main Door	3'-6" x 7'-0"	(1.06 x 2.13)
D	Door	3'-3" x 7'-0"	(0.99 x 2.13)
D1	Door	2'-6" x 7'-0"	(0.75 x 2.13)
W	Window	4'-0" x 4'-6"	(1.22 x 1.37)
W1	Window	6'-0" x 4'-6"	(1.83 x 1.37)
V	Ventilator	3'-6" x 3'-0"	(1.06 x 0.91)
Site boundary			
Prop. Building			
Road			
Rain Water Pit (Rwh)			
Parking Details		Nos	Size (m)
Car Parking (CP)		1	5.0 X 2.5
Two Wheeler Parking (TWP)		1	1.8 X 1.0

Mr.B.Kalimuthu S/O Balakrishnan.

B. Kalimuthu

Applicant.

Er. V. RAMASAMY, D.C.E.,
Licensed Building Surveyor & Consulting Civil Engineer
8/29, Sri Karpaga Vinayagar Nagar,
Malayandipattann (Po), Anaimalai - 642 114
Cell : 99945 51496

Registered Engineer