

SARKAR SAMAKULAM TOWN PANCHAYAT



APPROVED LAYOUT : DTCP NO-47/2022

PLAN SHOWING THE PROPOSED CONSTRUCTION OF GROUND & FIRST FLOOR R.C.C.ROOF


RESIDENTIAL BUILDING AT SITE NO.104(SOUTH PART) , " VENUS GRANDE" IN

S.F.NO.190/4A1A1 OF SARKAR SAMAKULAM VILLAGE , SARKAR SAMAKULAM TOWN PANCHAYAT,



ANNUR(TALUK),COIMBATORE (DT).

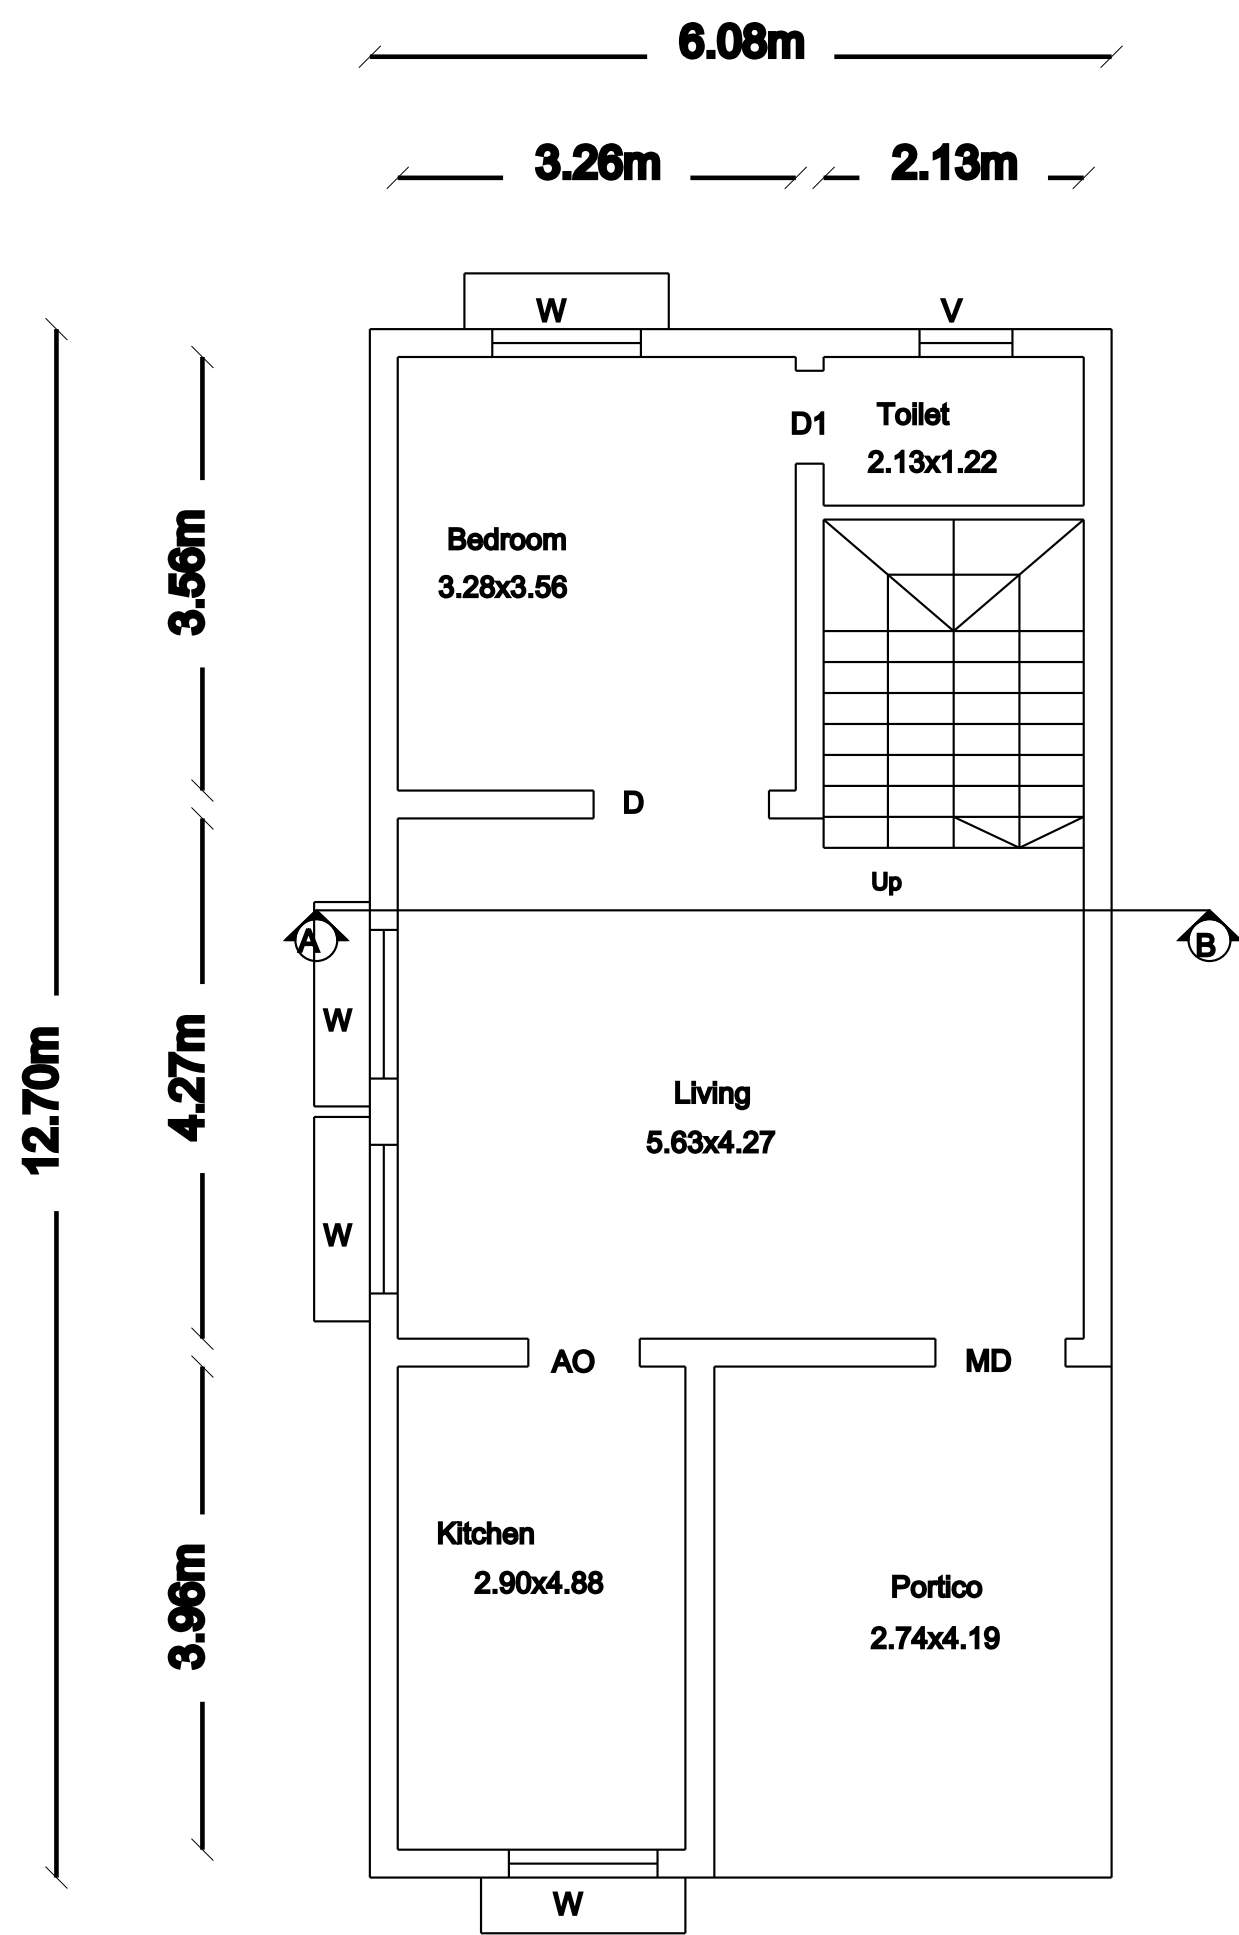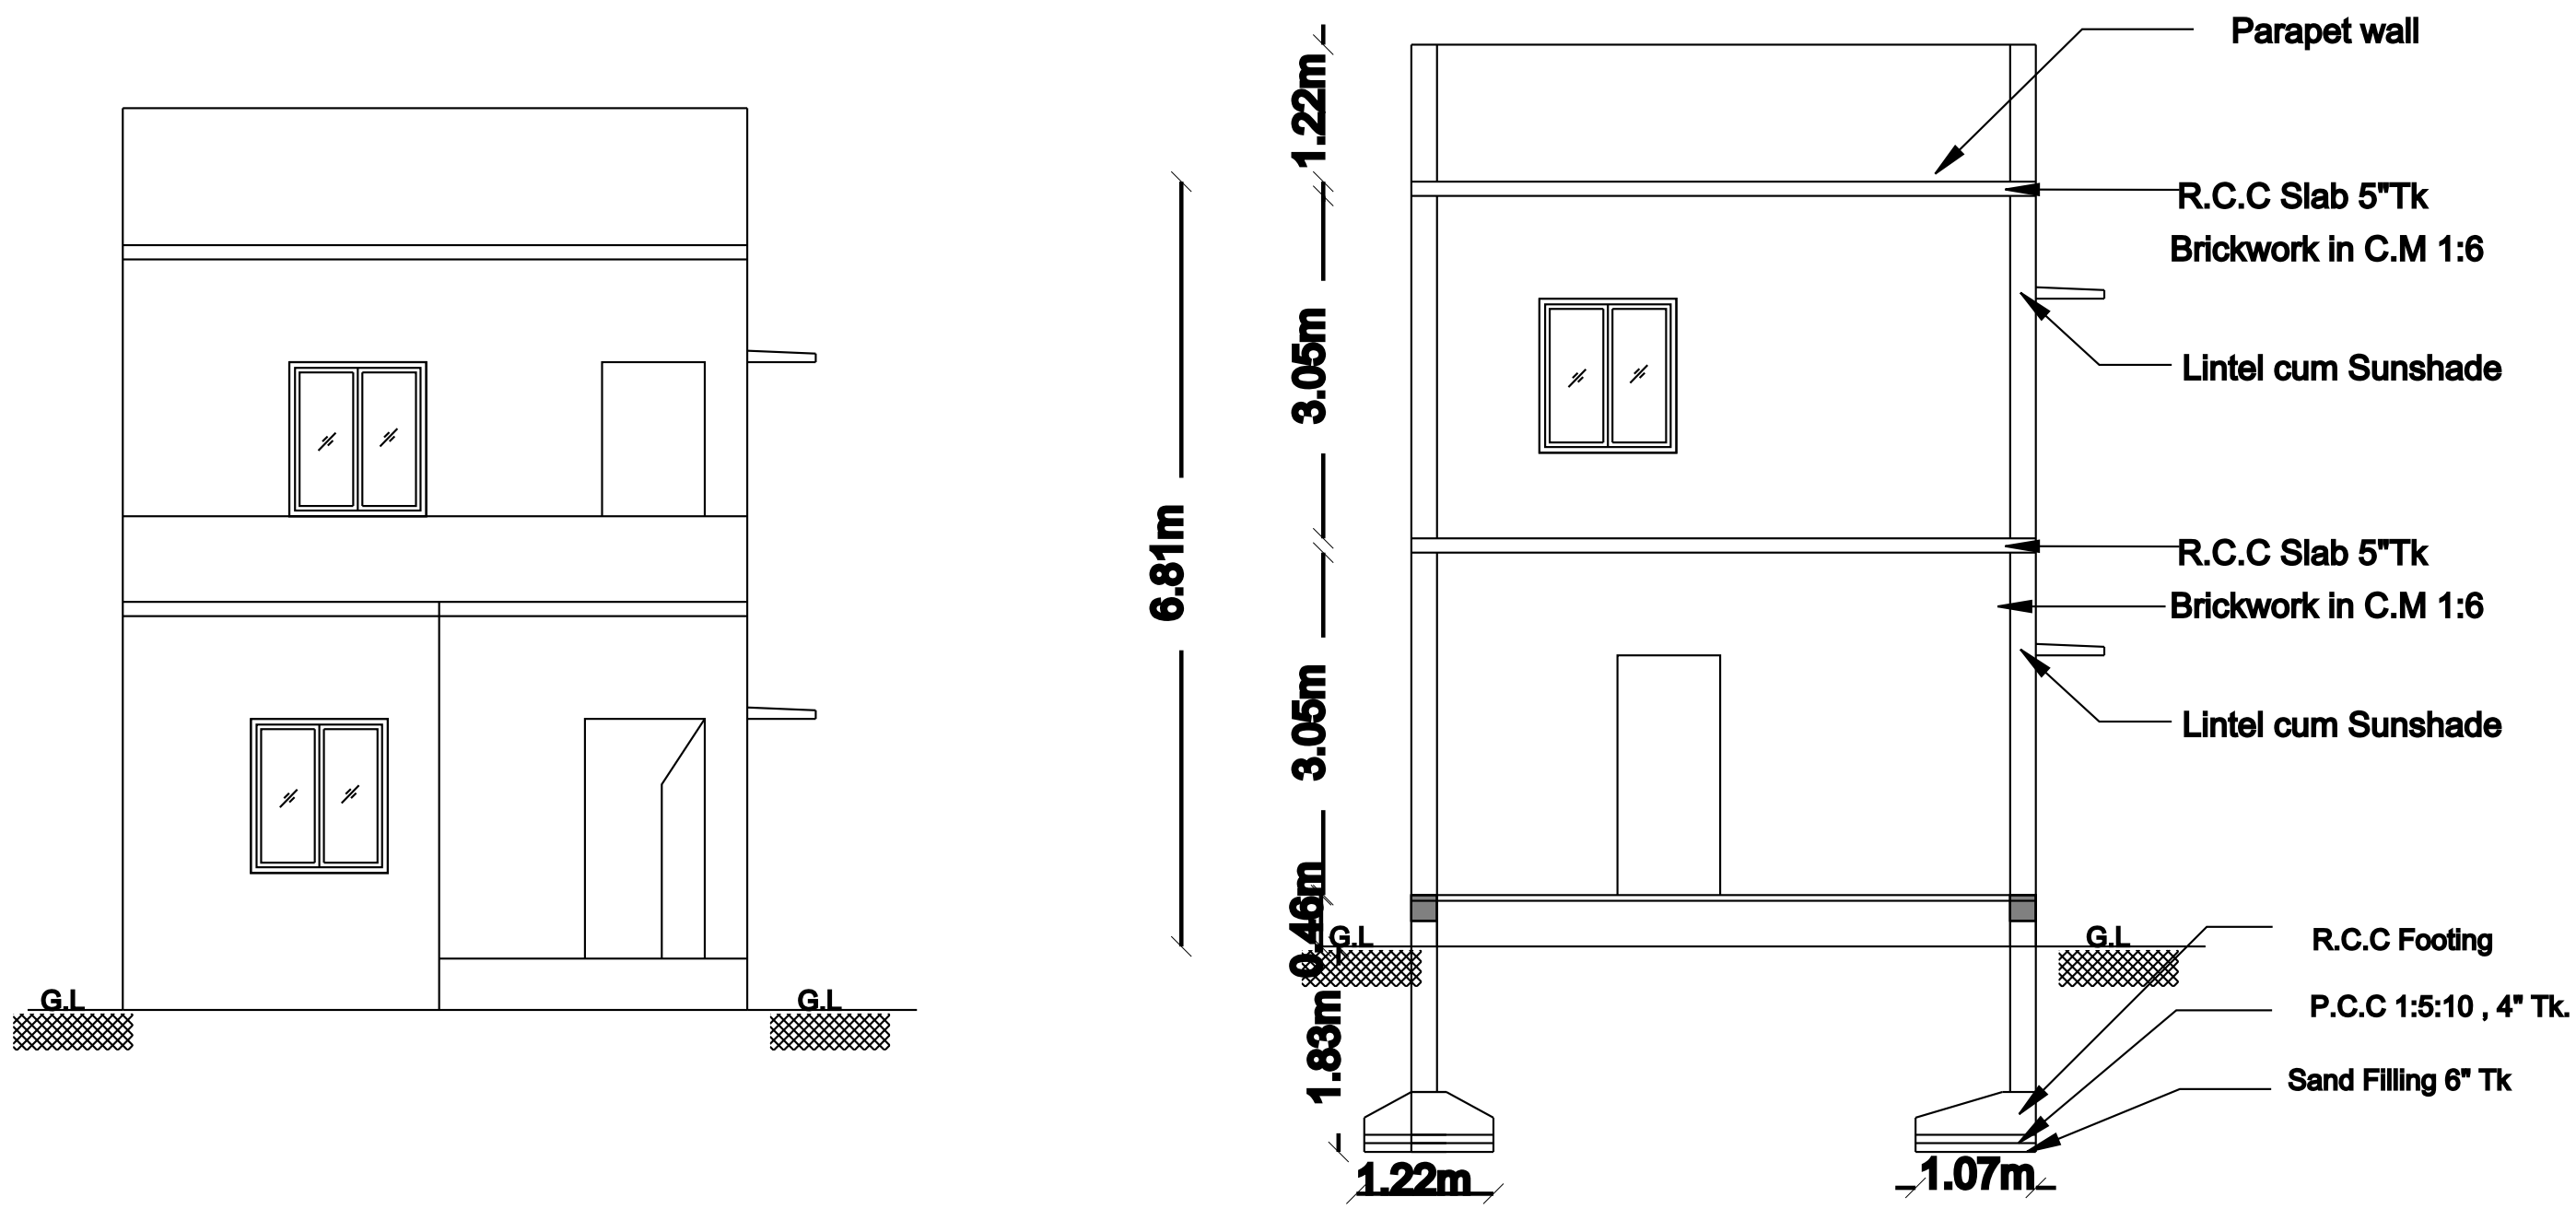

GROUND FLOOR PLAN

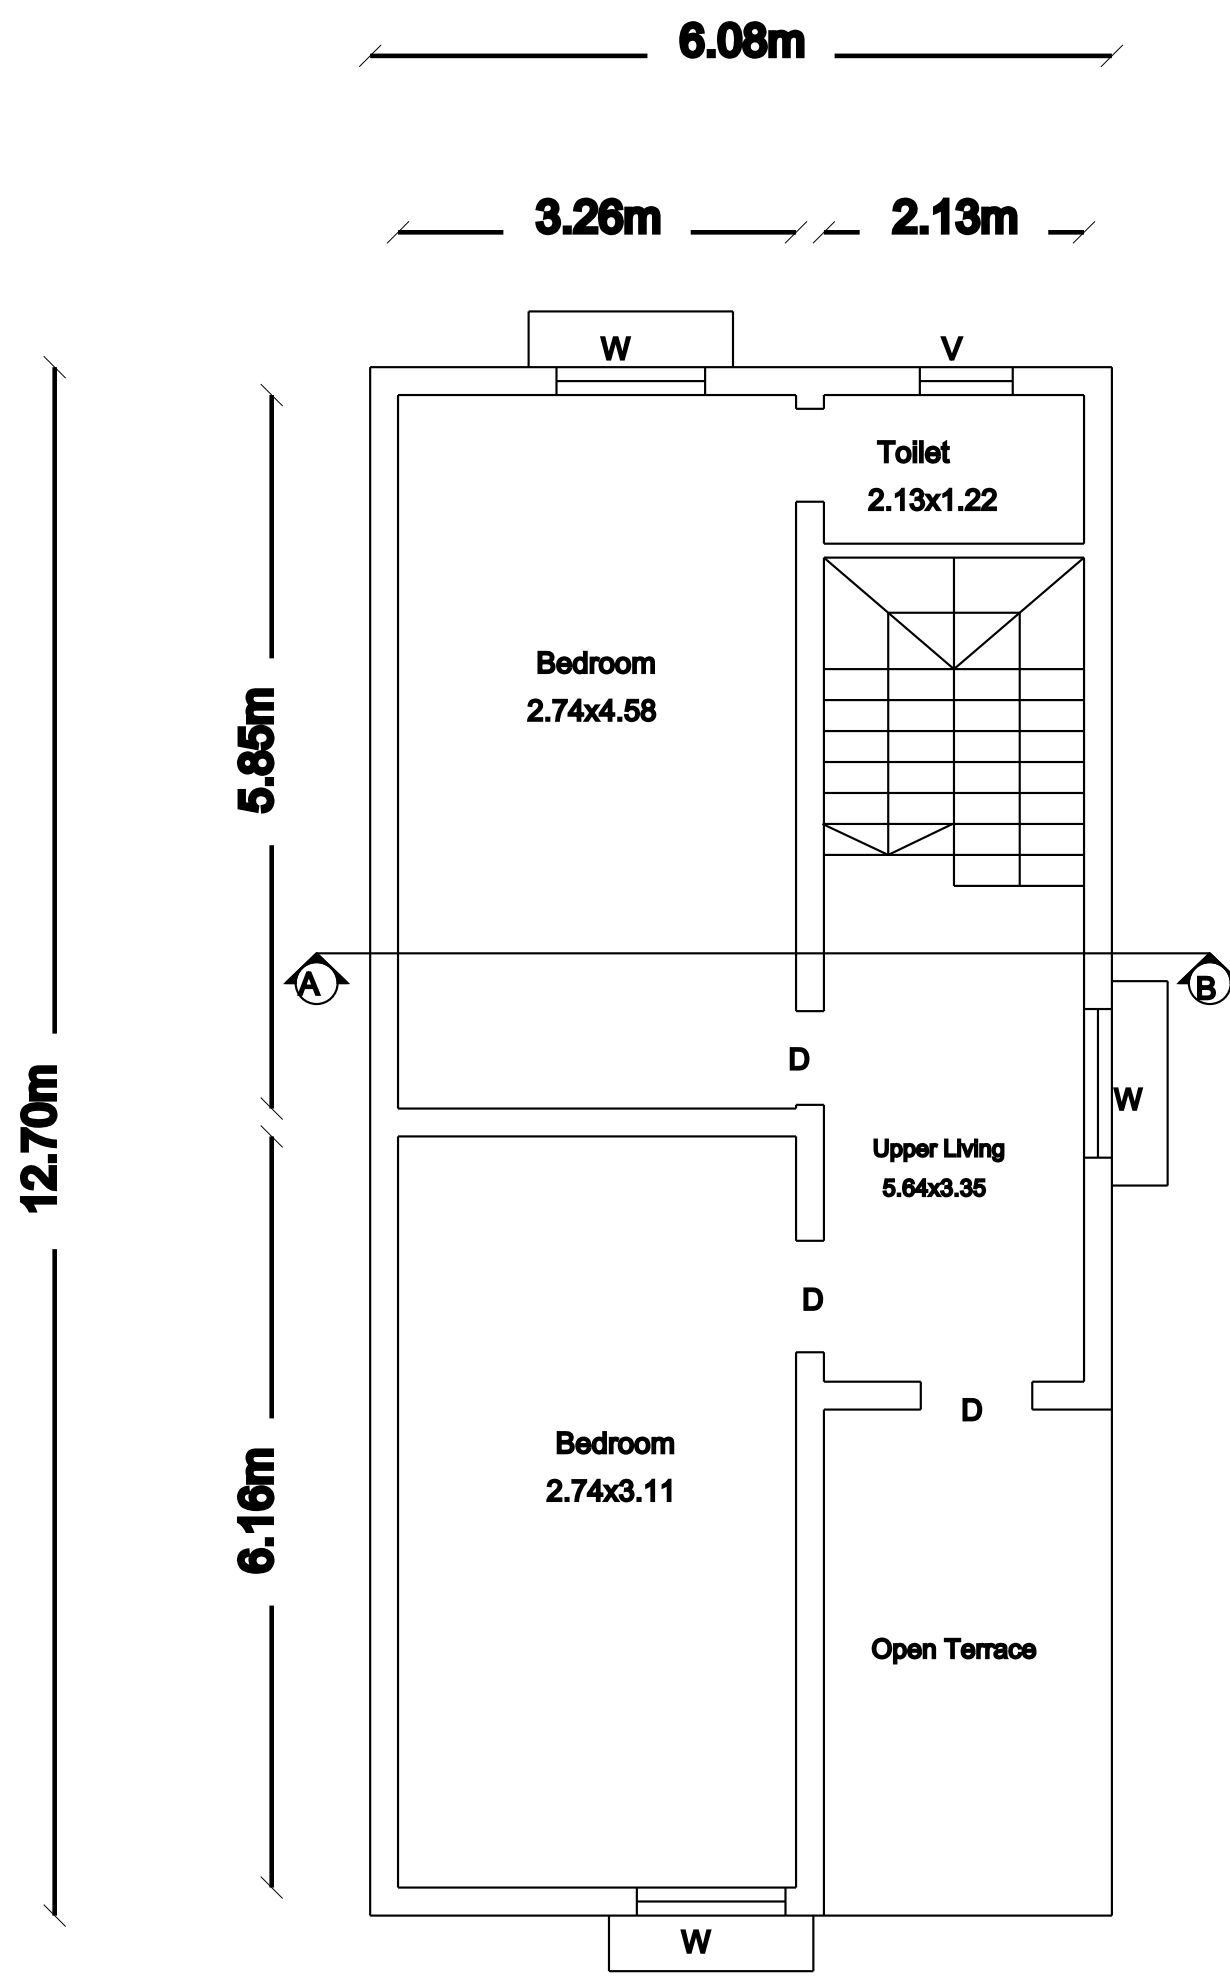

FIRST FLOOR PLAN


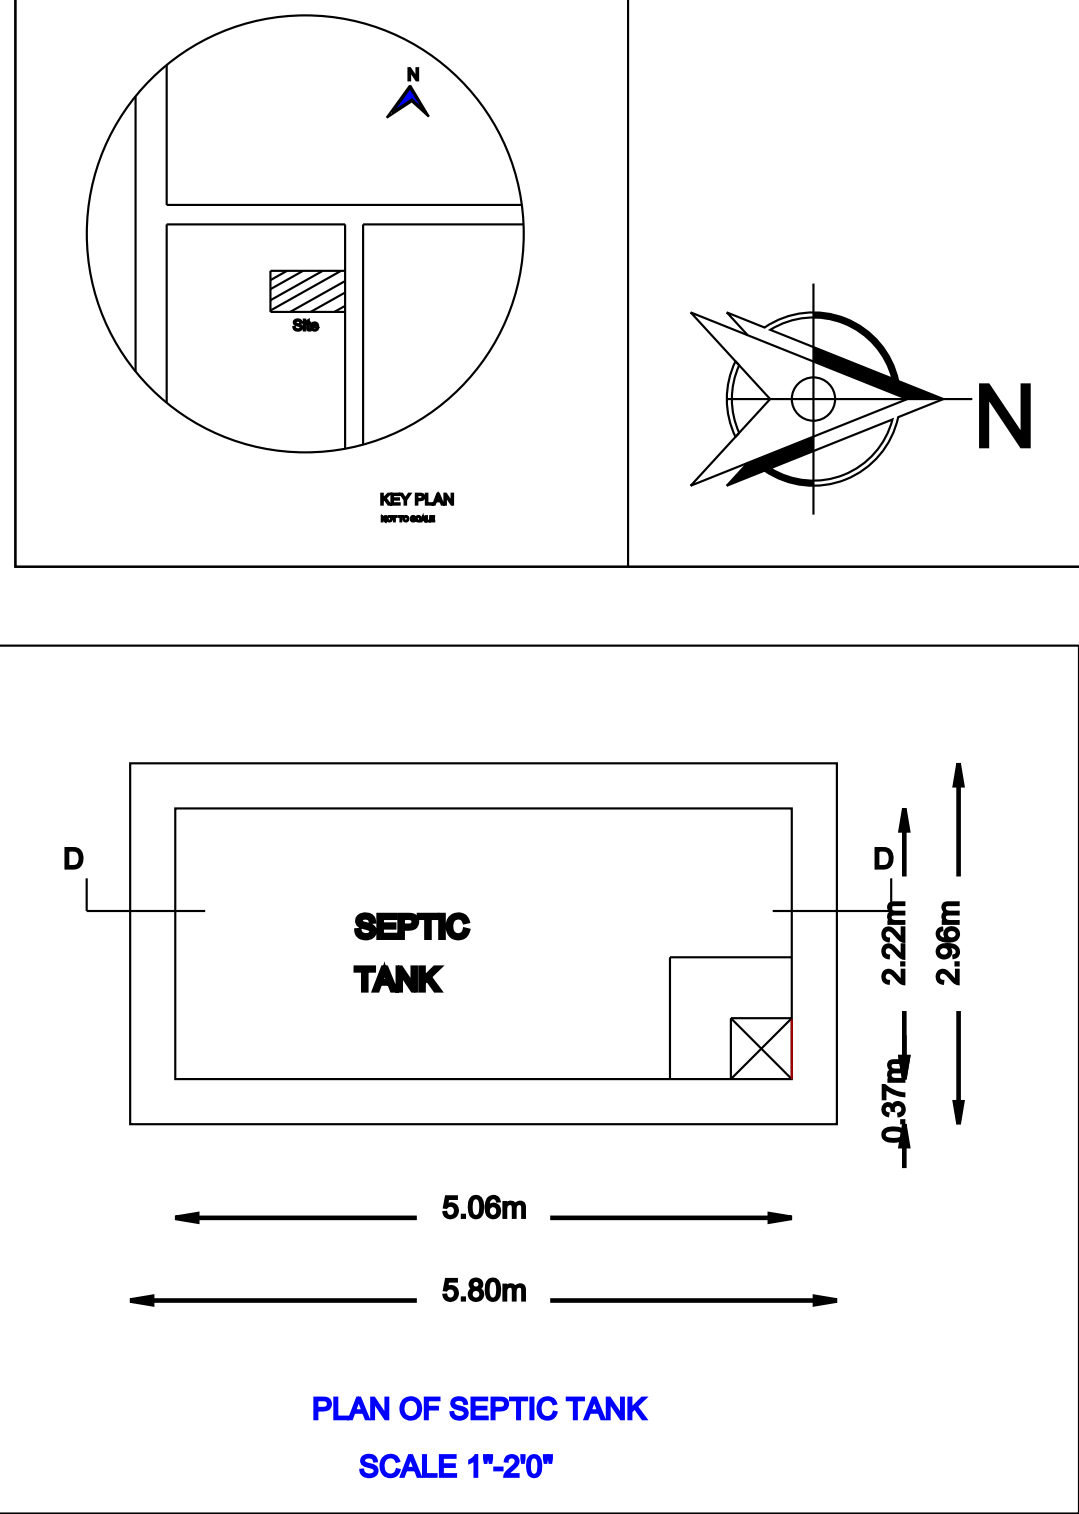
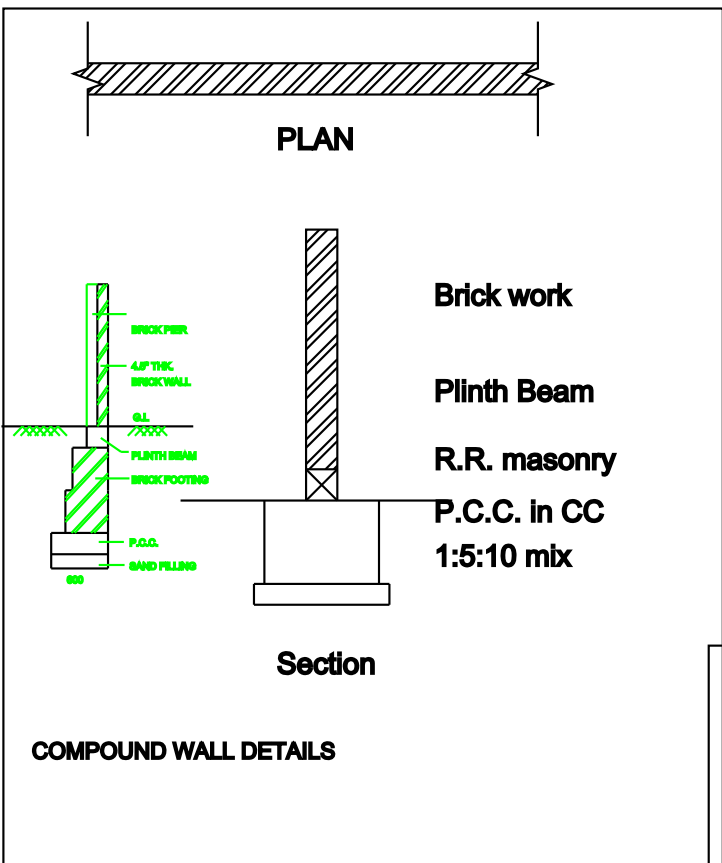


SITE NO.83

7.11m

1.03m

6.08m

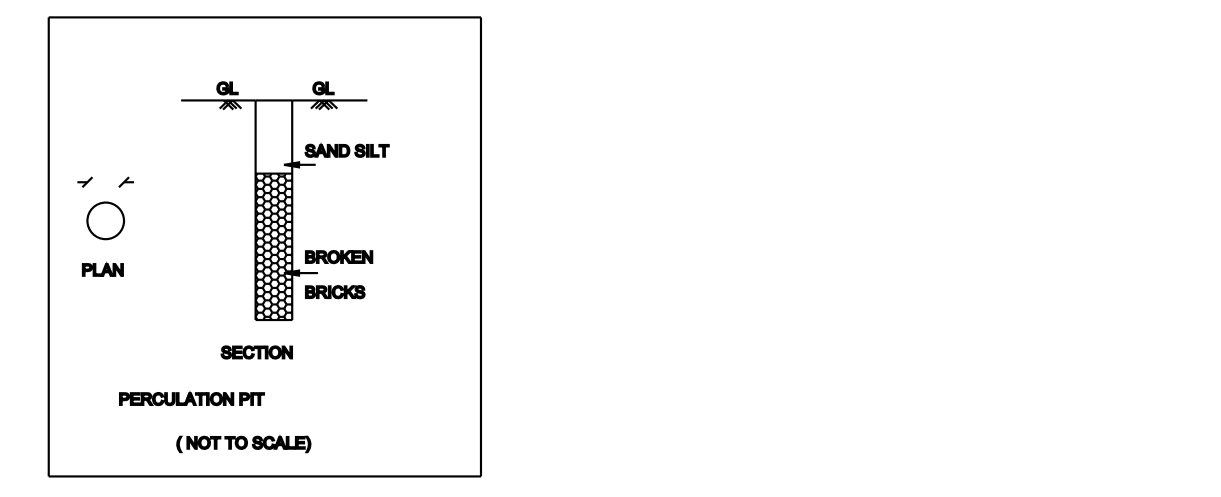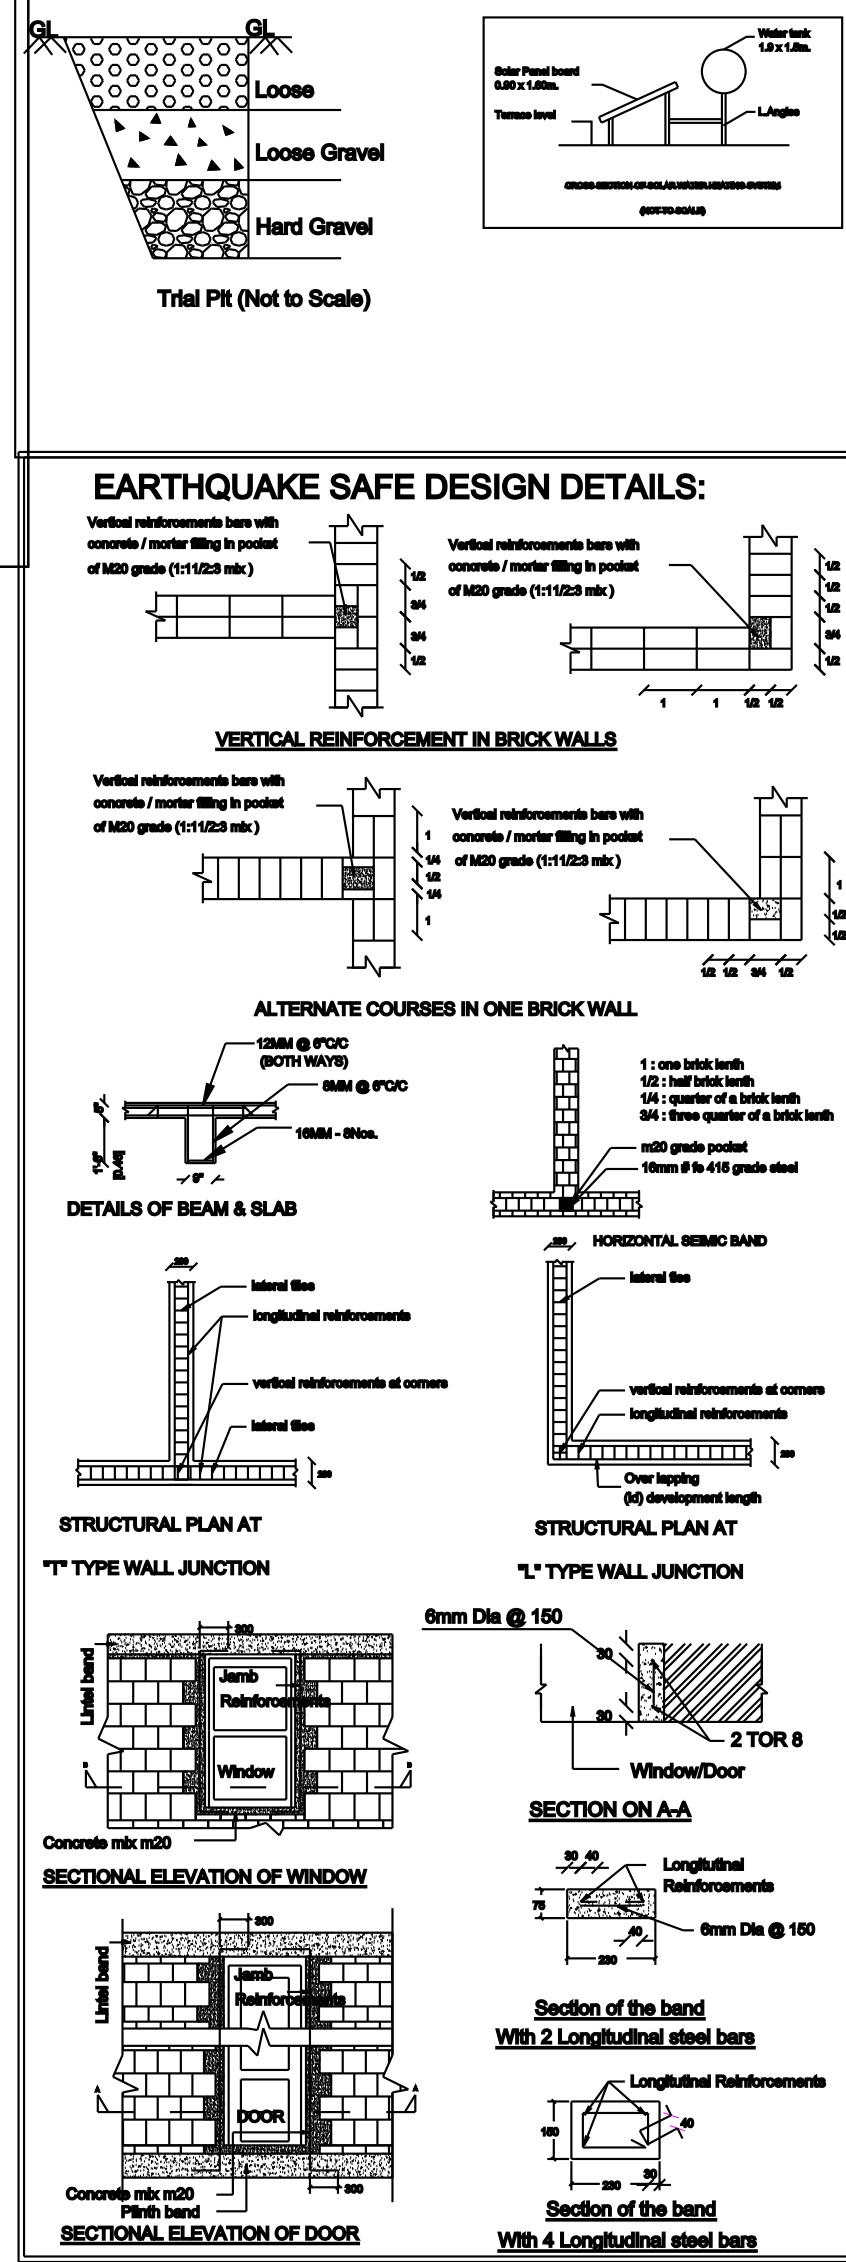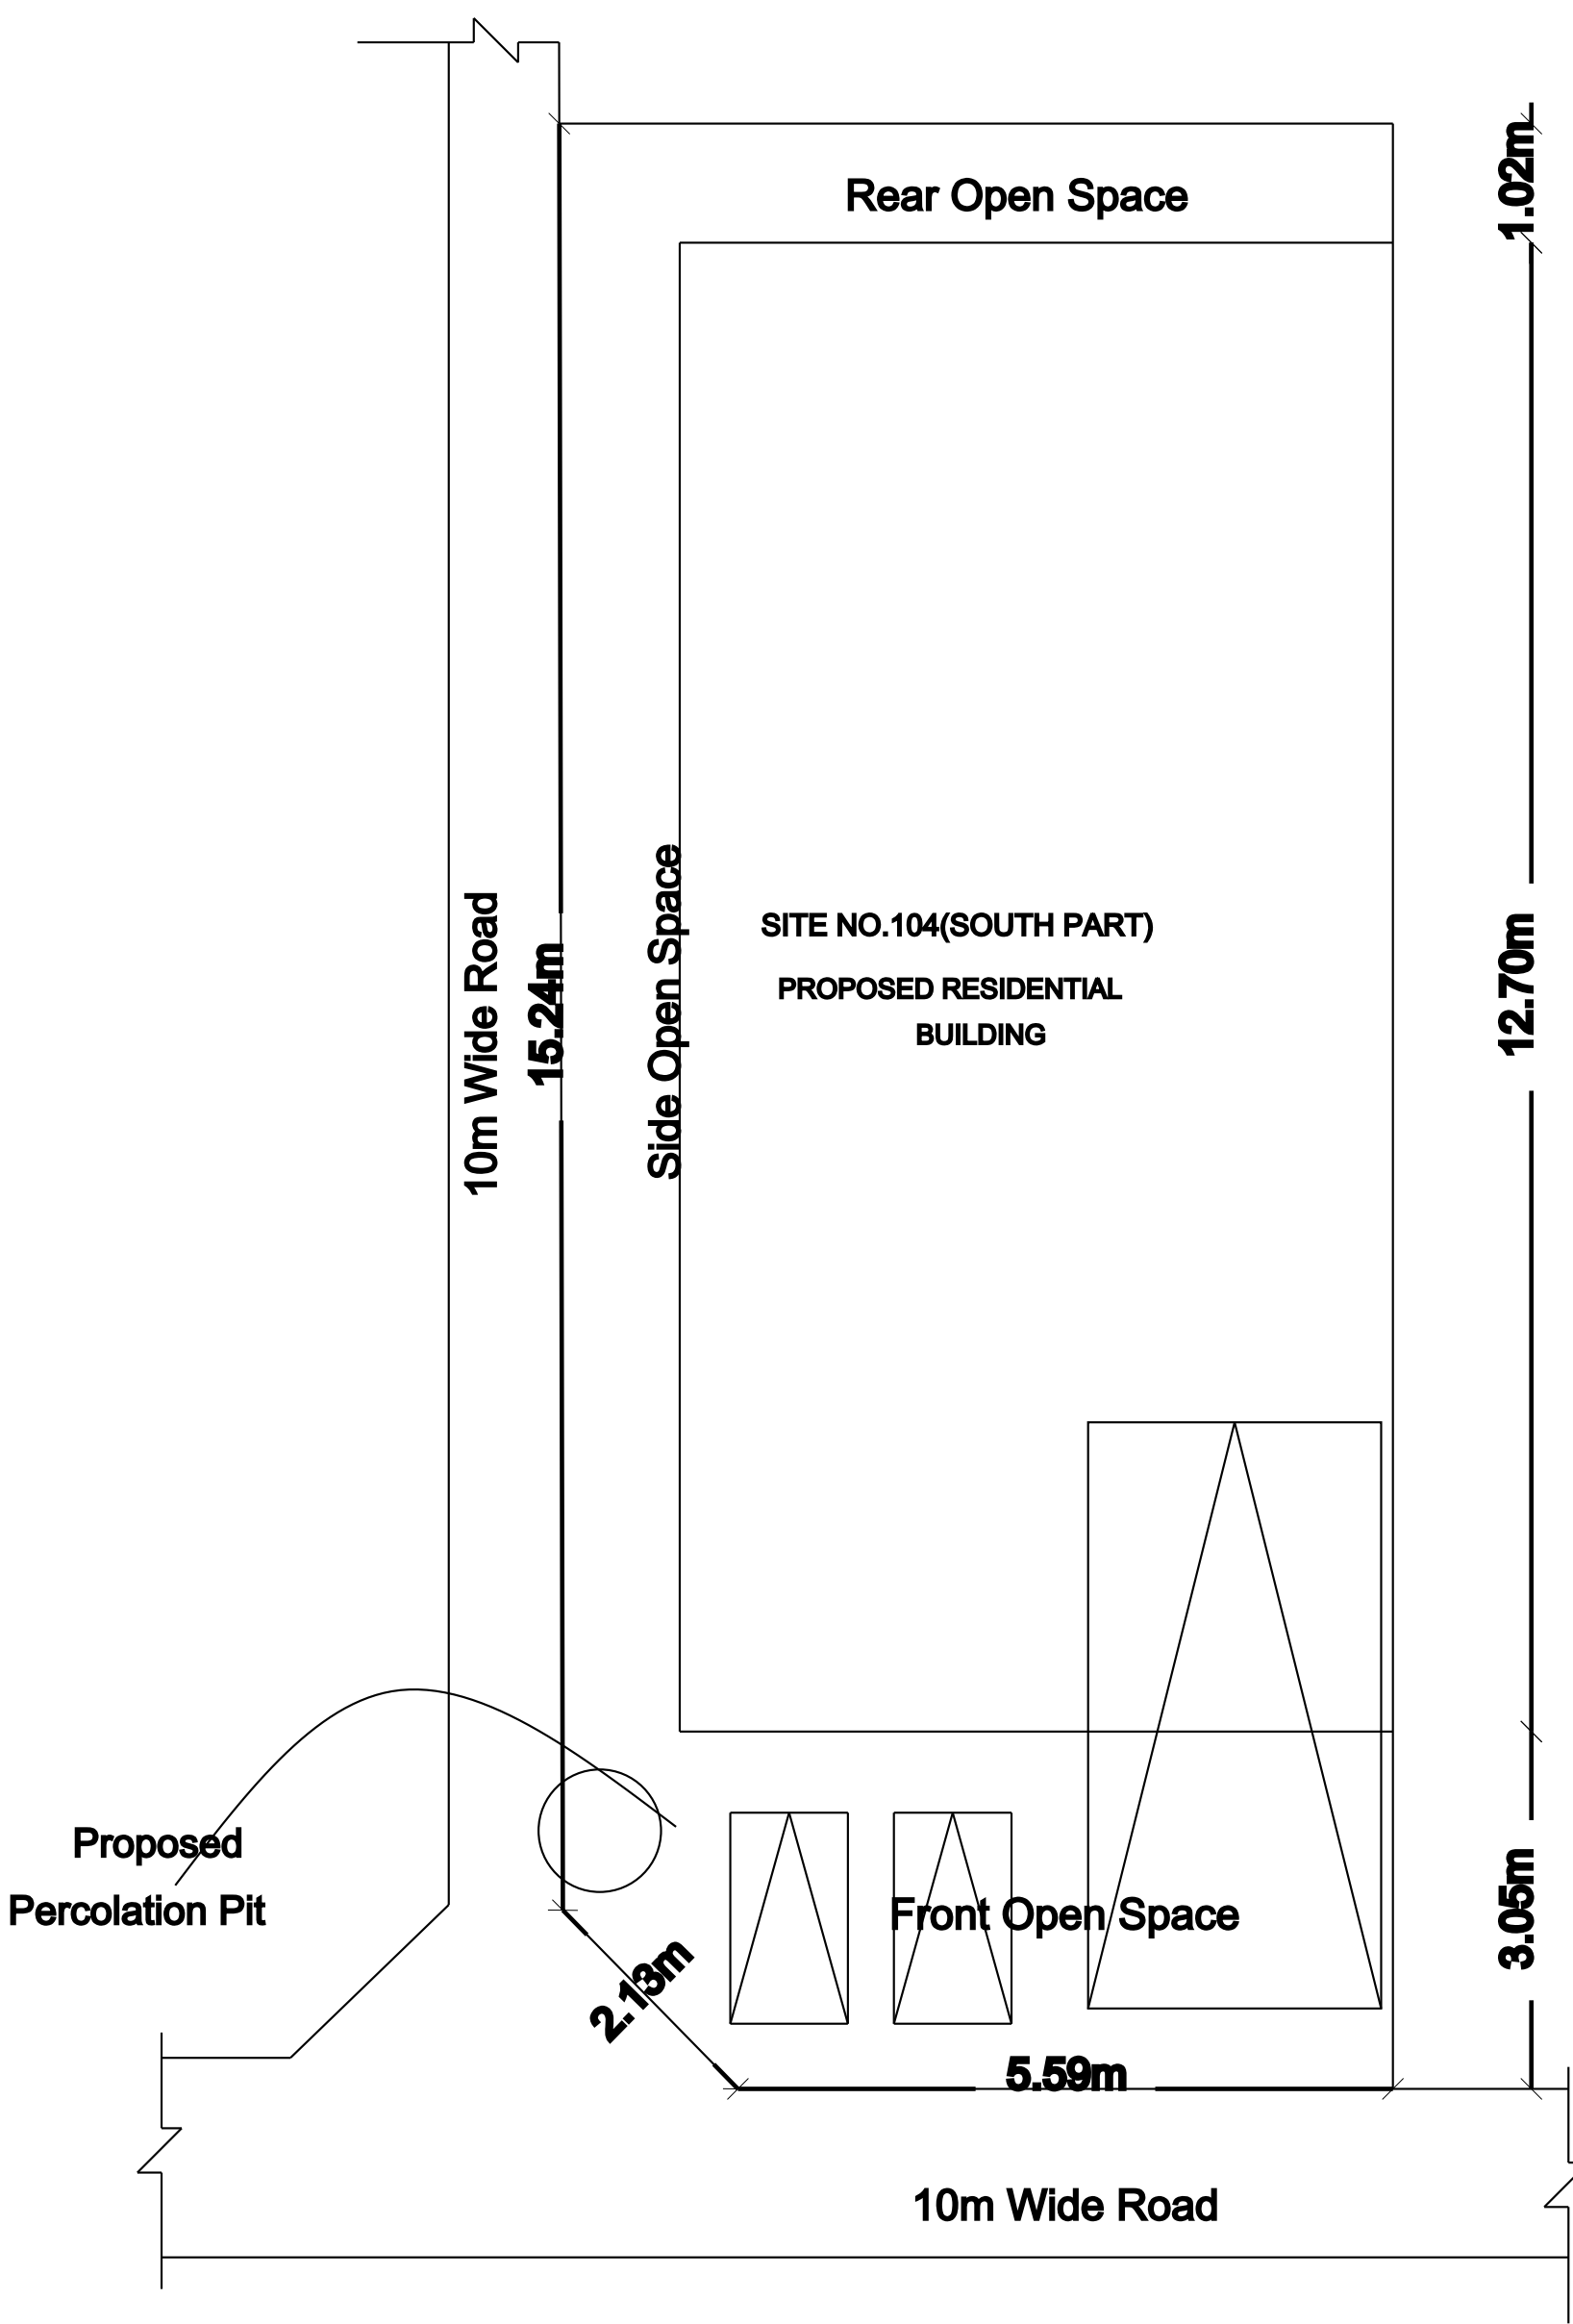

Area Details ::	Sq.Ft.	Sq.mt
Area Of The Site :	1271.50	118.13
Area Of The Proposed Ground Floor :	831.73	77.27
Area Of The Proposed First Floor :	726.24	67.47
Area Of The Open Space :	439.77	40.85

All Dimensions in brackets are in metres only.
Proposed Percolation pit at Suitable Interval
Proposed Septic Tank & Dispersion Trench 1No.
Provided : Earthquake Safe Design Details

Schedule of Joinery ::			
M.D:Main Door	3' 6" x 7' 0"	1.07m x 2.14m	
D : Door	3' 0" x 7' 0"	1.00m x 2.14m	
D1 : Door	2' 6" x 7' 0"	0.76m x 2.14m	
W: Window	4' 0" x 4' 6"	1.22m x 1.37m	
V : Ventilator	3' 0" x 3' 0"	0.91m x 0.91m	

- Site Boundary
- Proposed Building
- Road

Er. P. ANANDAN, B.E.,L.B.S.,
Coimbatore LPA/RE/Gr.I/19/07/102
14, Sri Lakshmi Complex, Kalapatti Road
Saravanampatti, Coimbatore - 641 035.
Ph: 0422-4032626, 93612 98239