

SARKAR SAMAKULAM TOWN PANCHAYAT











REGULARIZED SITE : R.O.C.NO.149/2018

PLAN SHOWING THE EXISTING GROUND FLOOR & ADDITIONAL CONSTRUCTION OF FIRST

FLOOR R.C.C.ROOF RESIDENTIAL BUILDING AT SITE NO.21, "SRI SENTHUR

KAVAKALIAMMAN NAGAR" IN S.F.NO.57/1A1 OF SARKAR SAMAKULAM VILLAGE ,

SARKARSAMAKULAM TOWN PANCHAYAT, ANNUR(TALUK), COIMBATORE (DT).

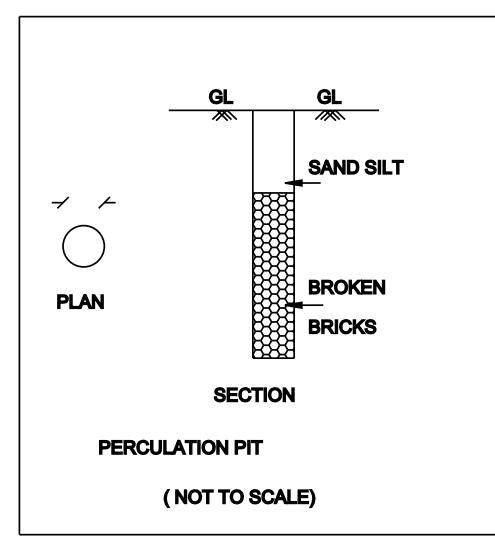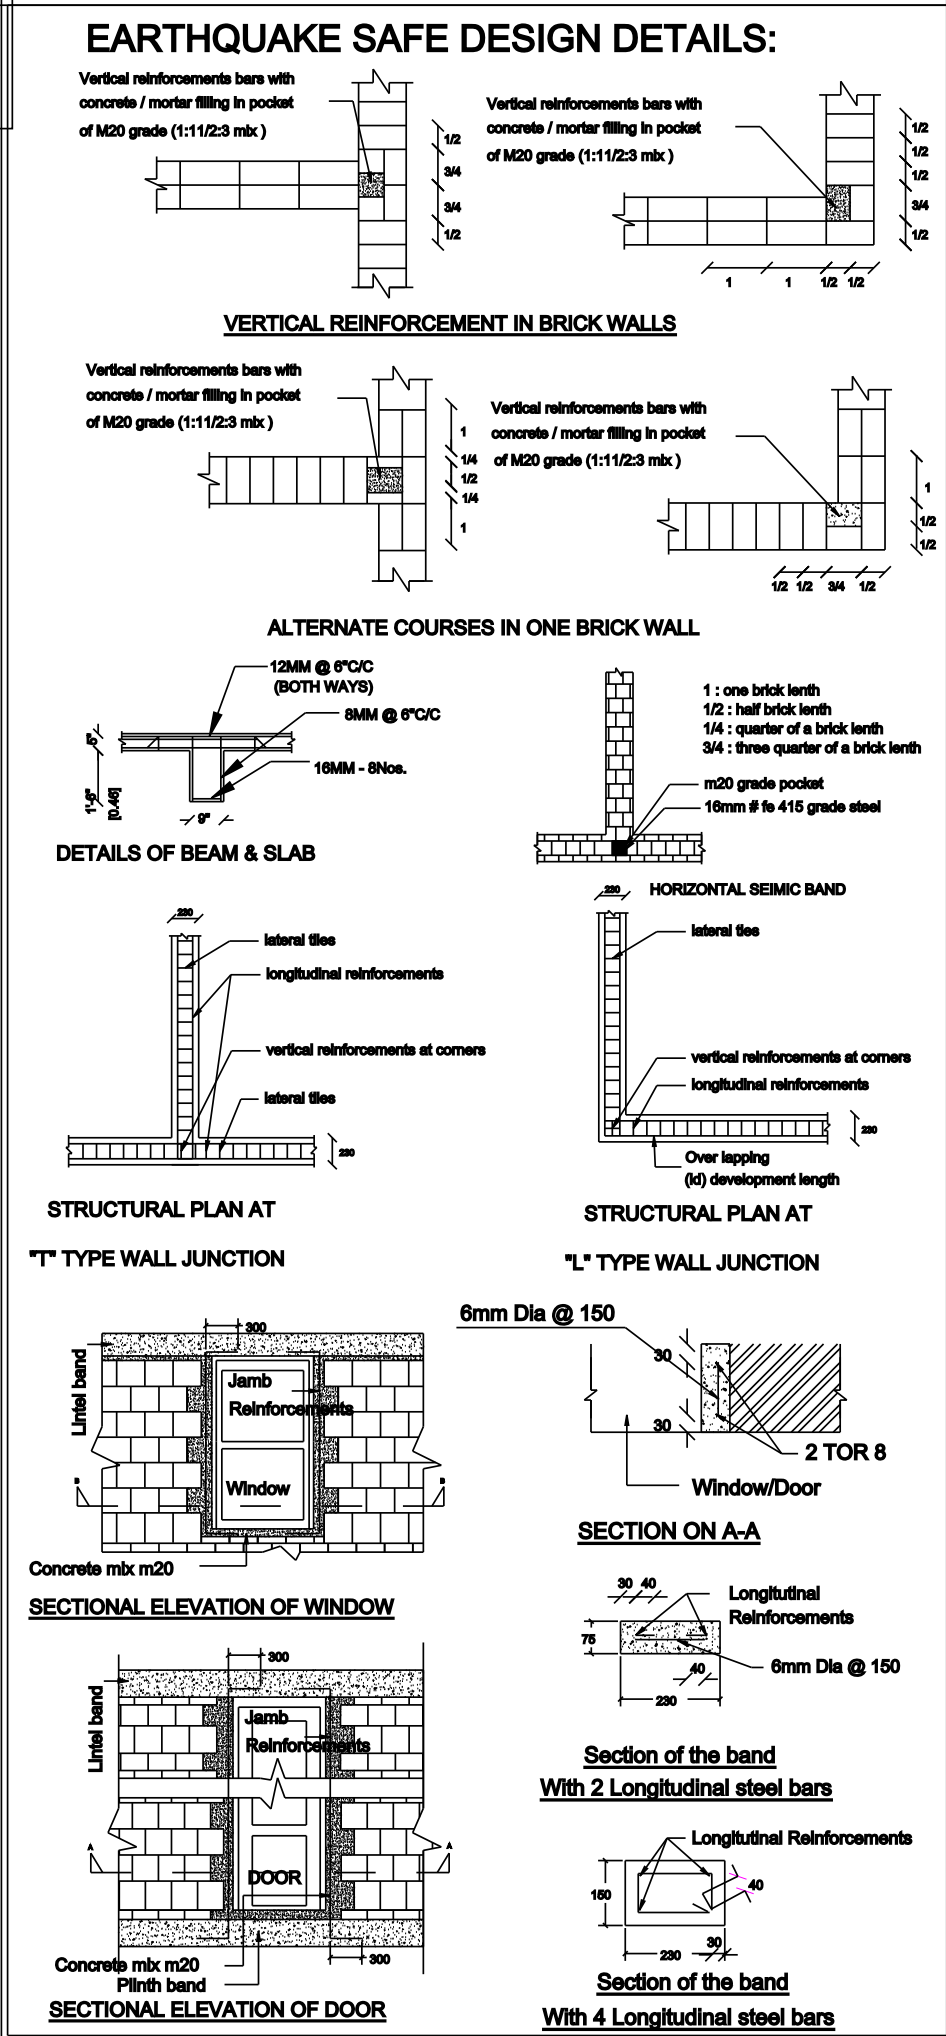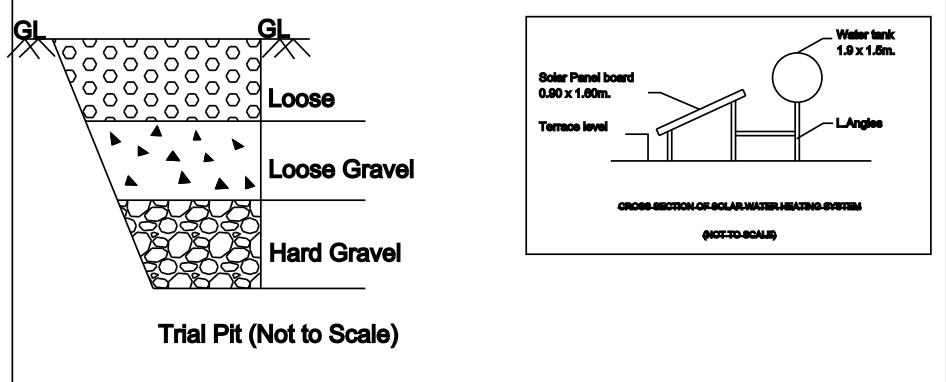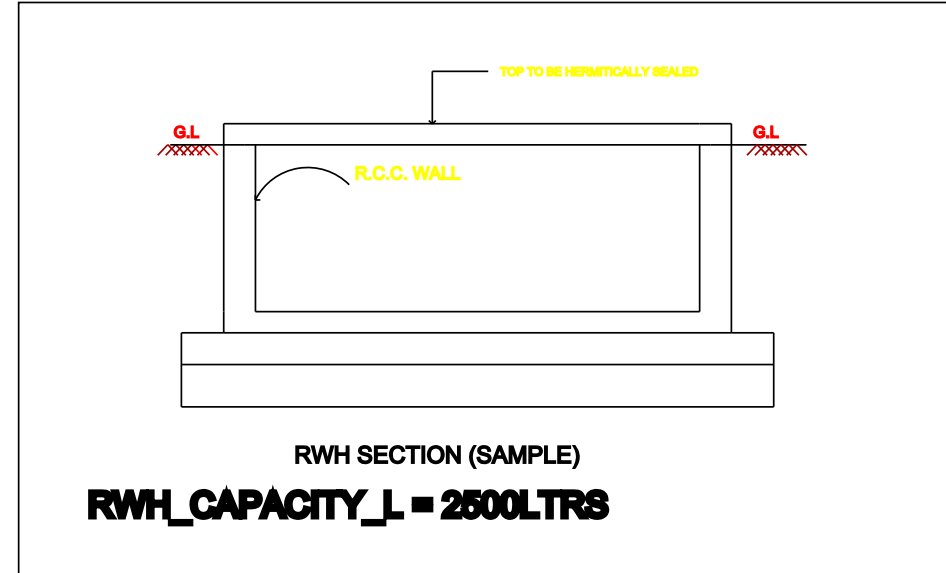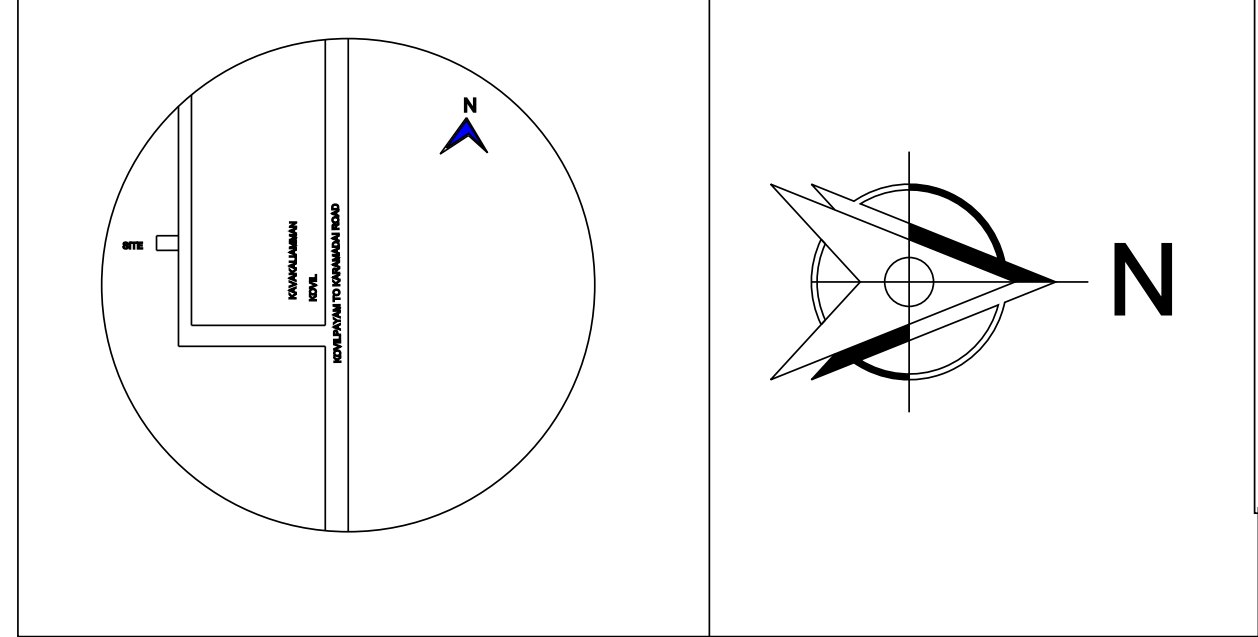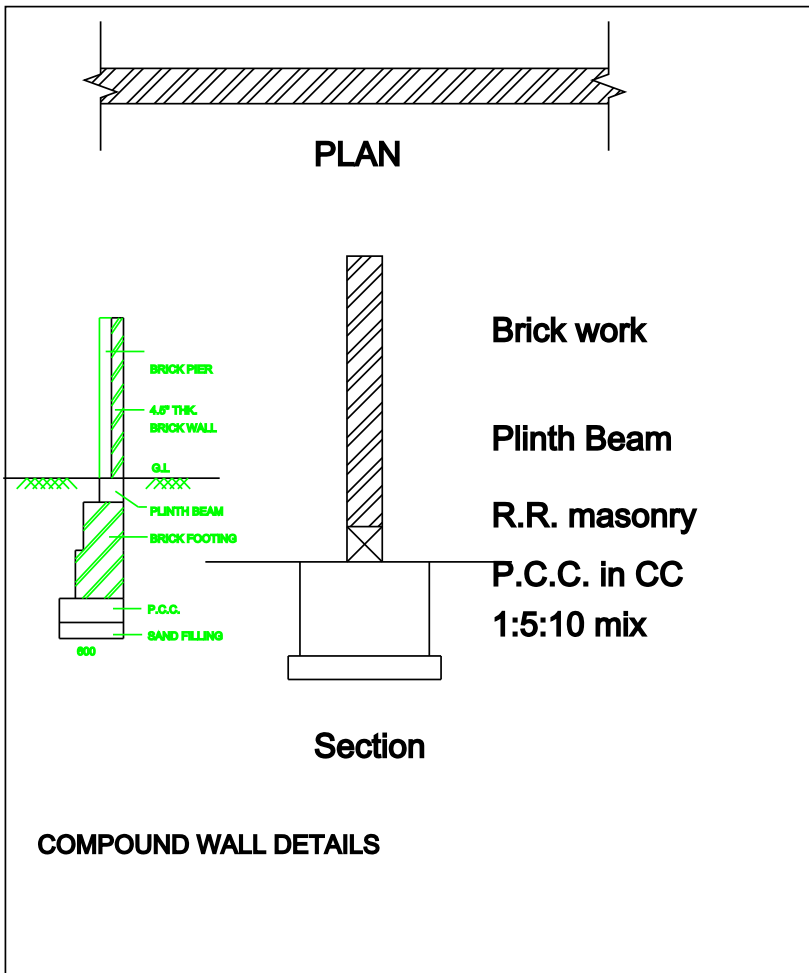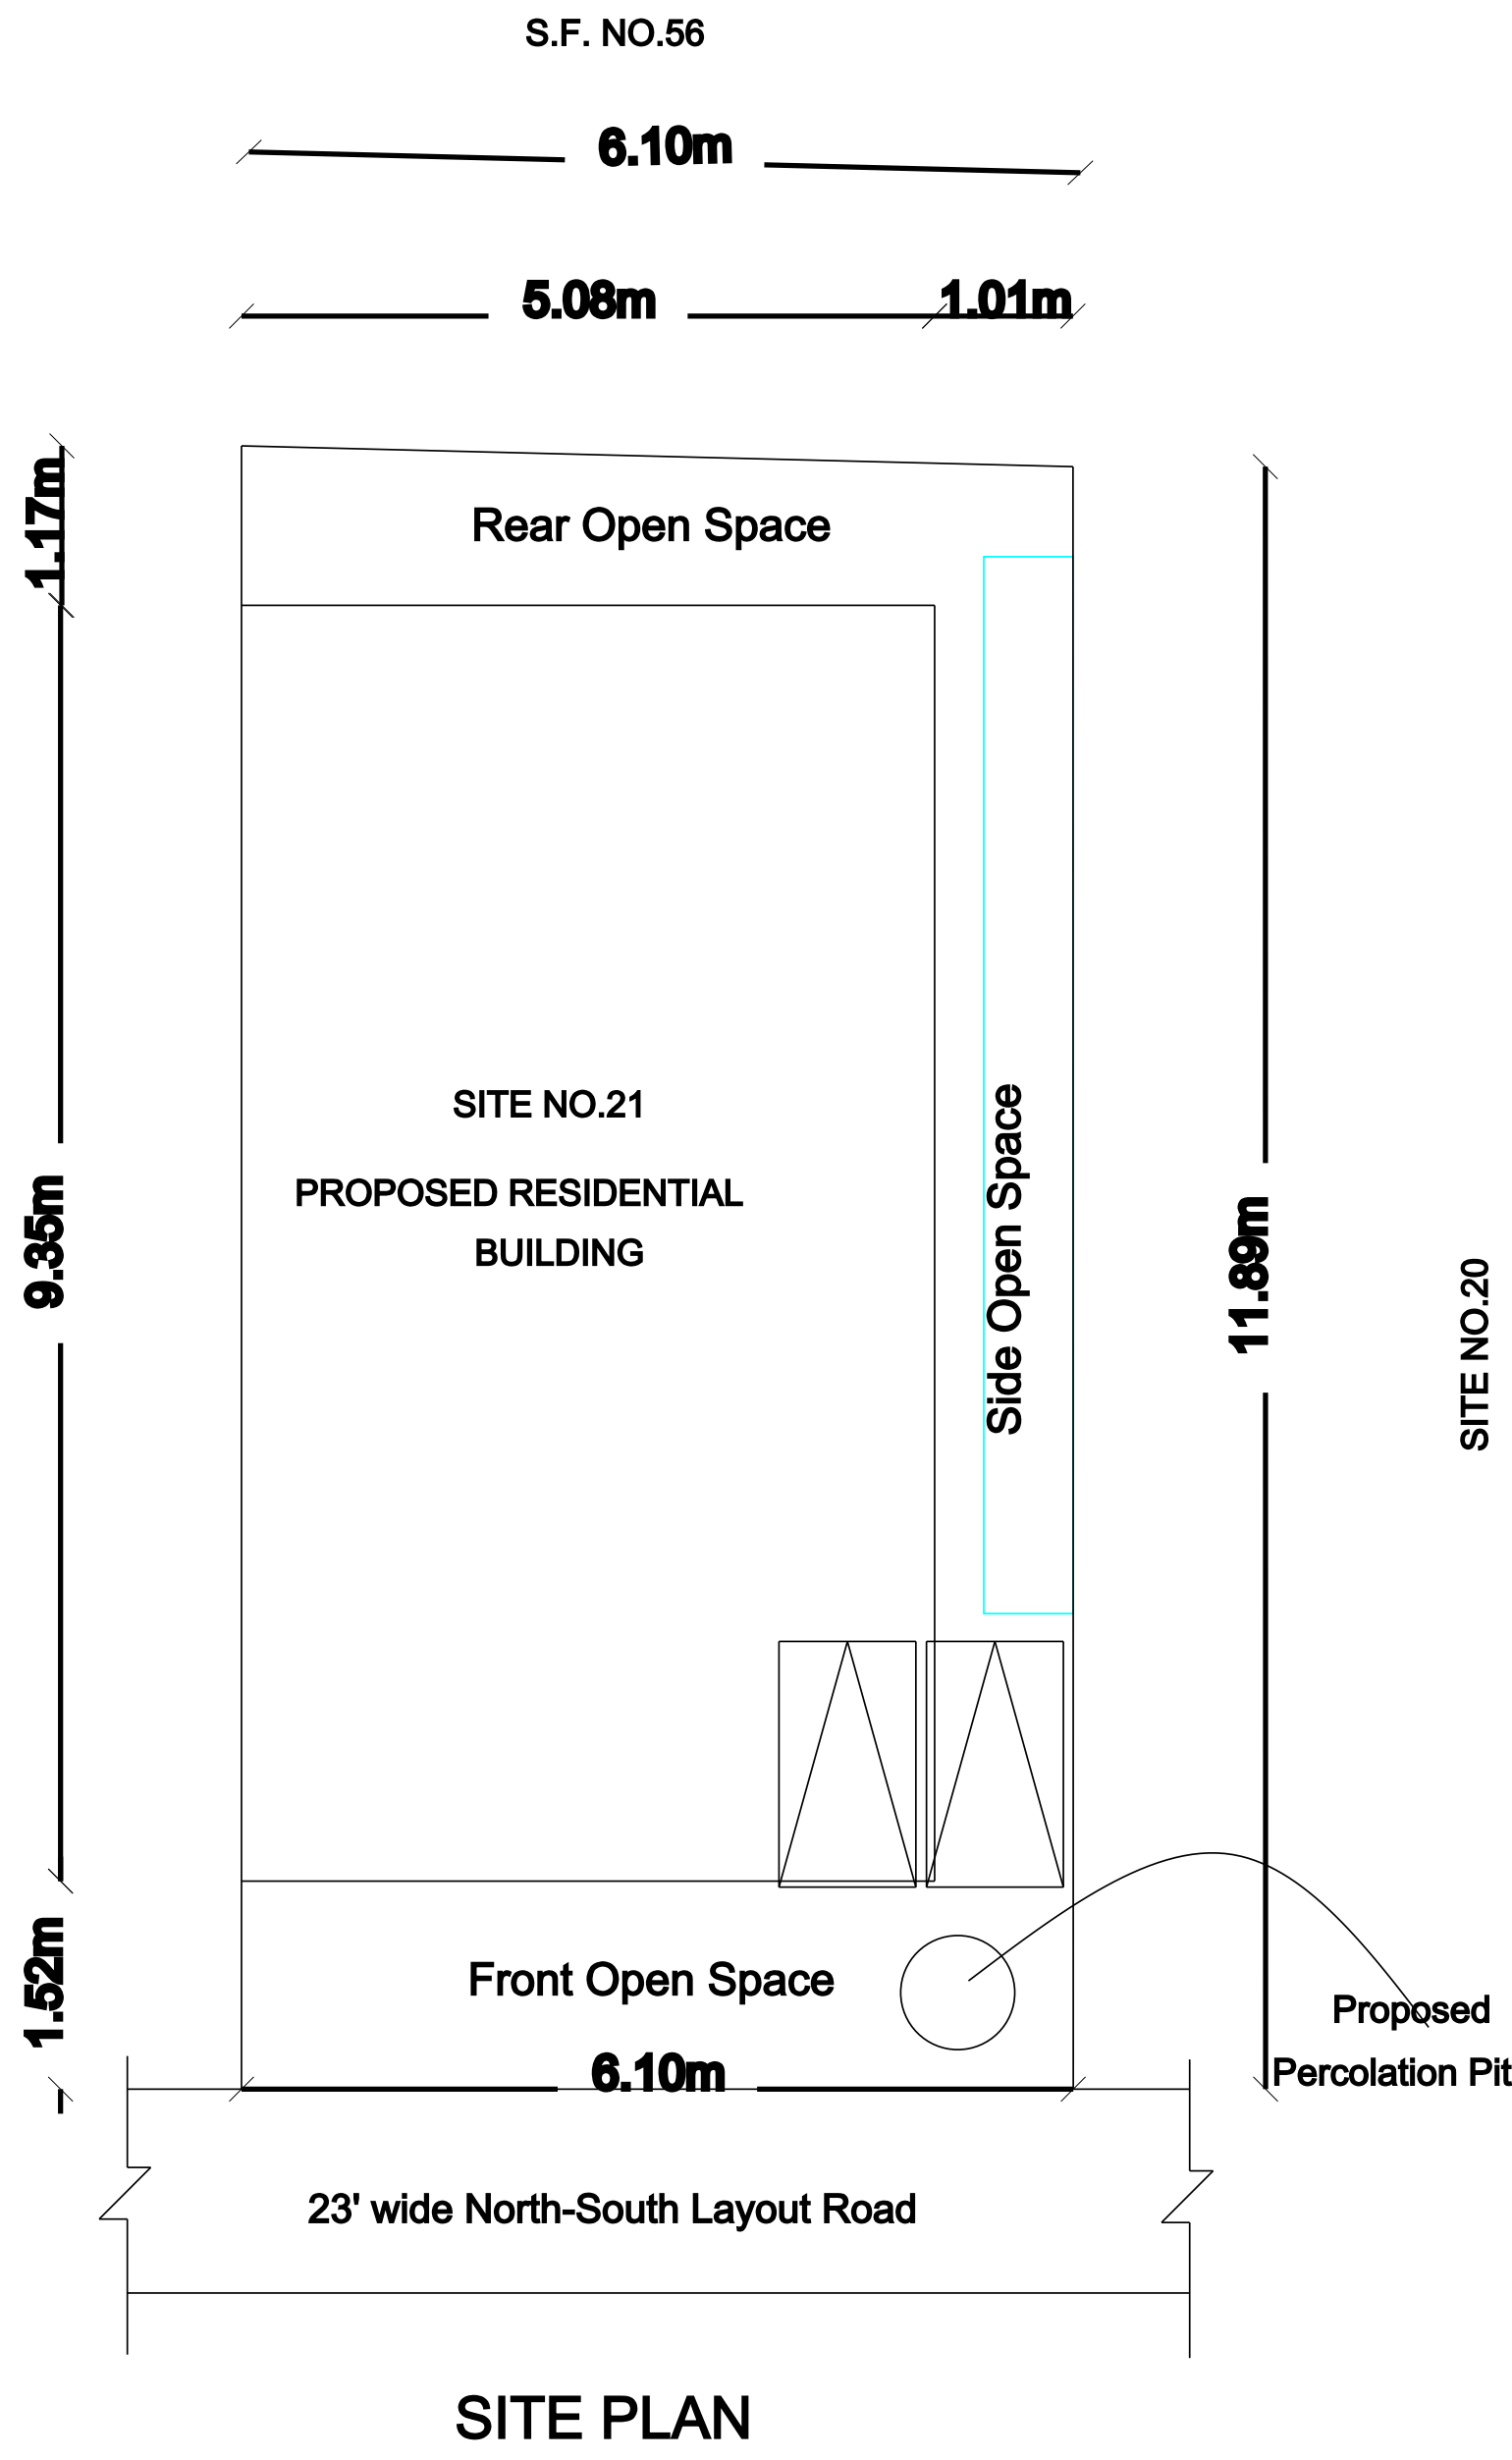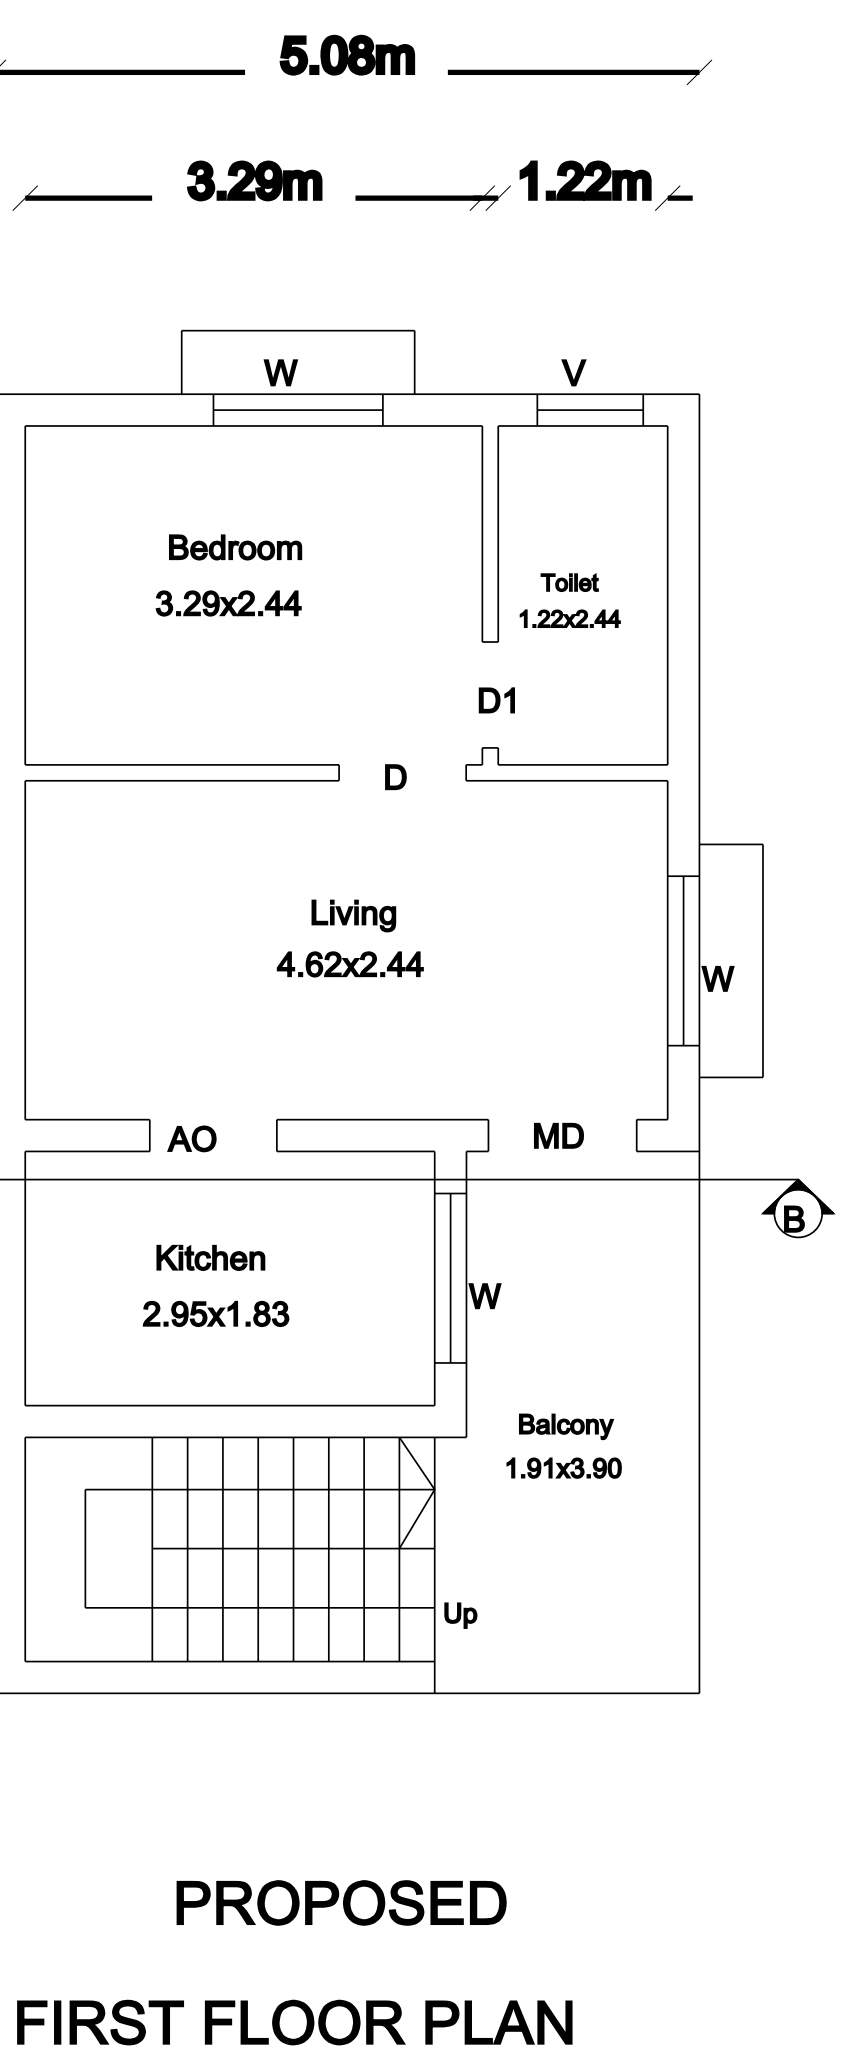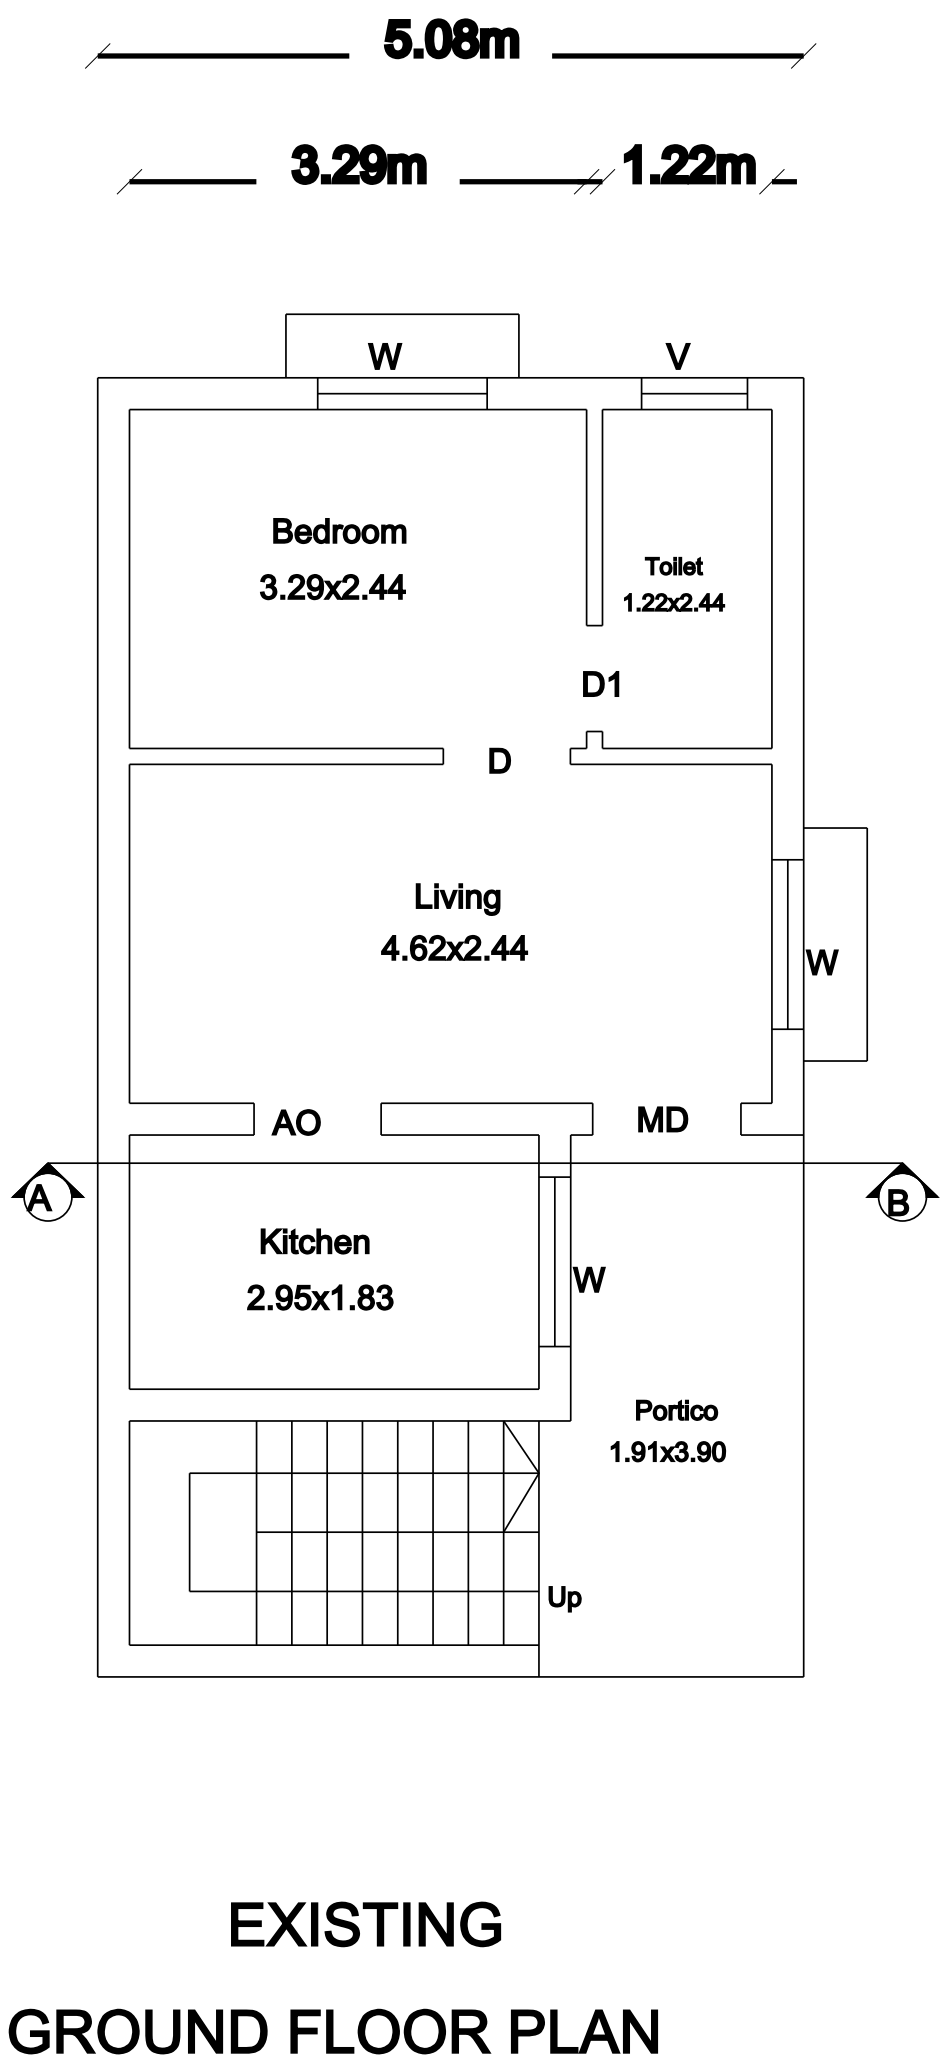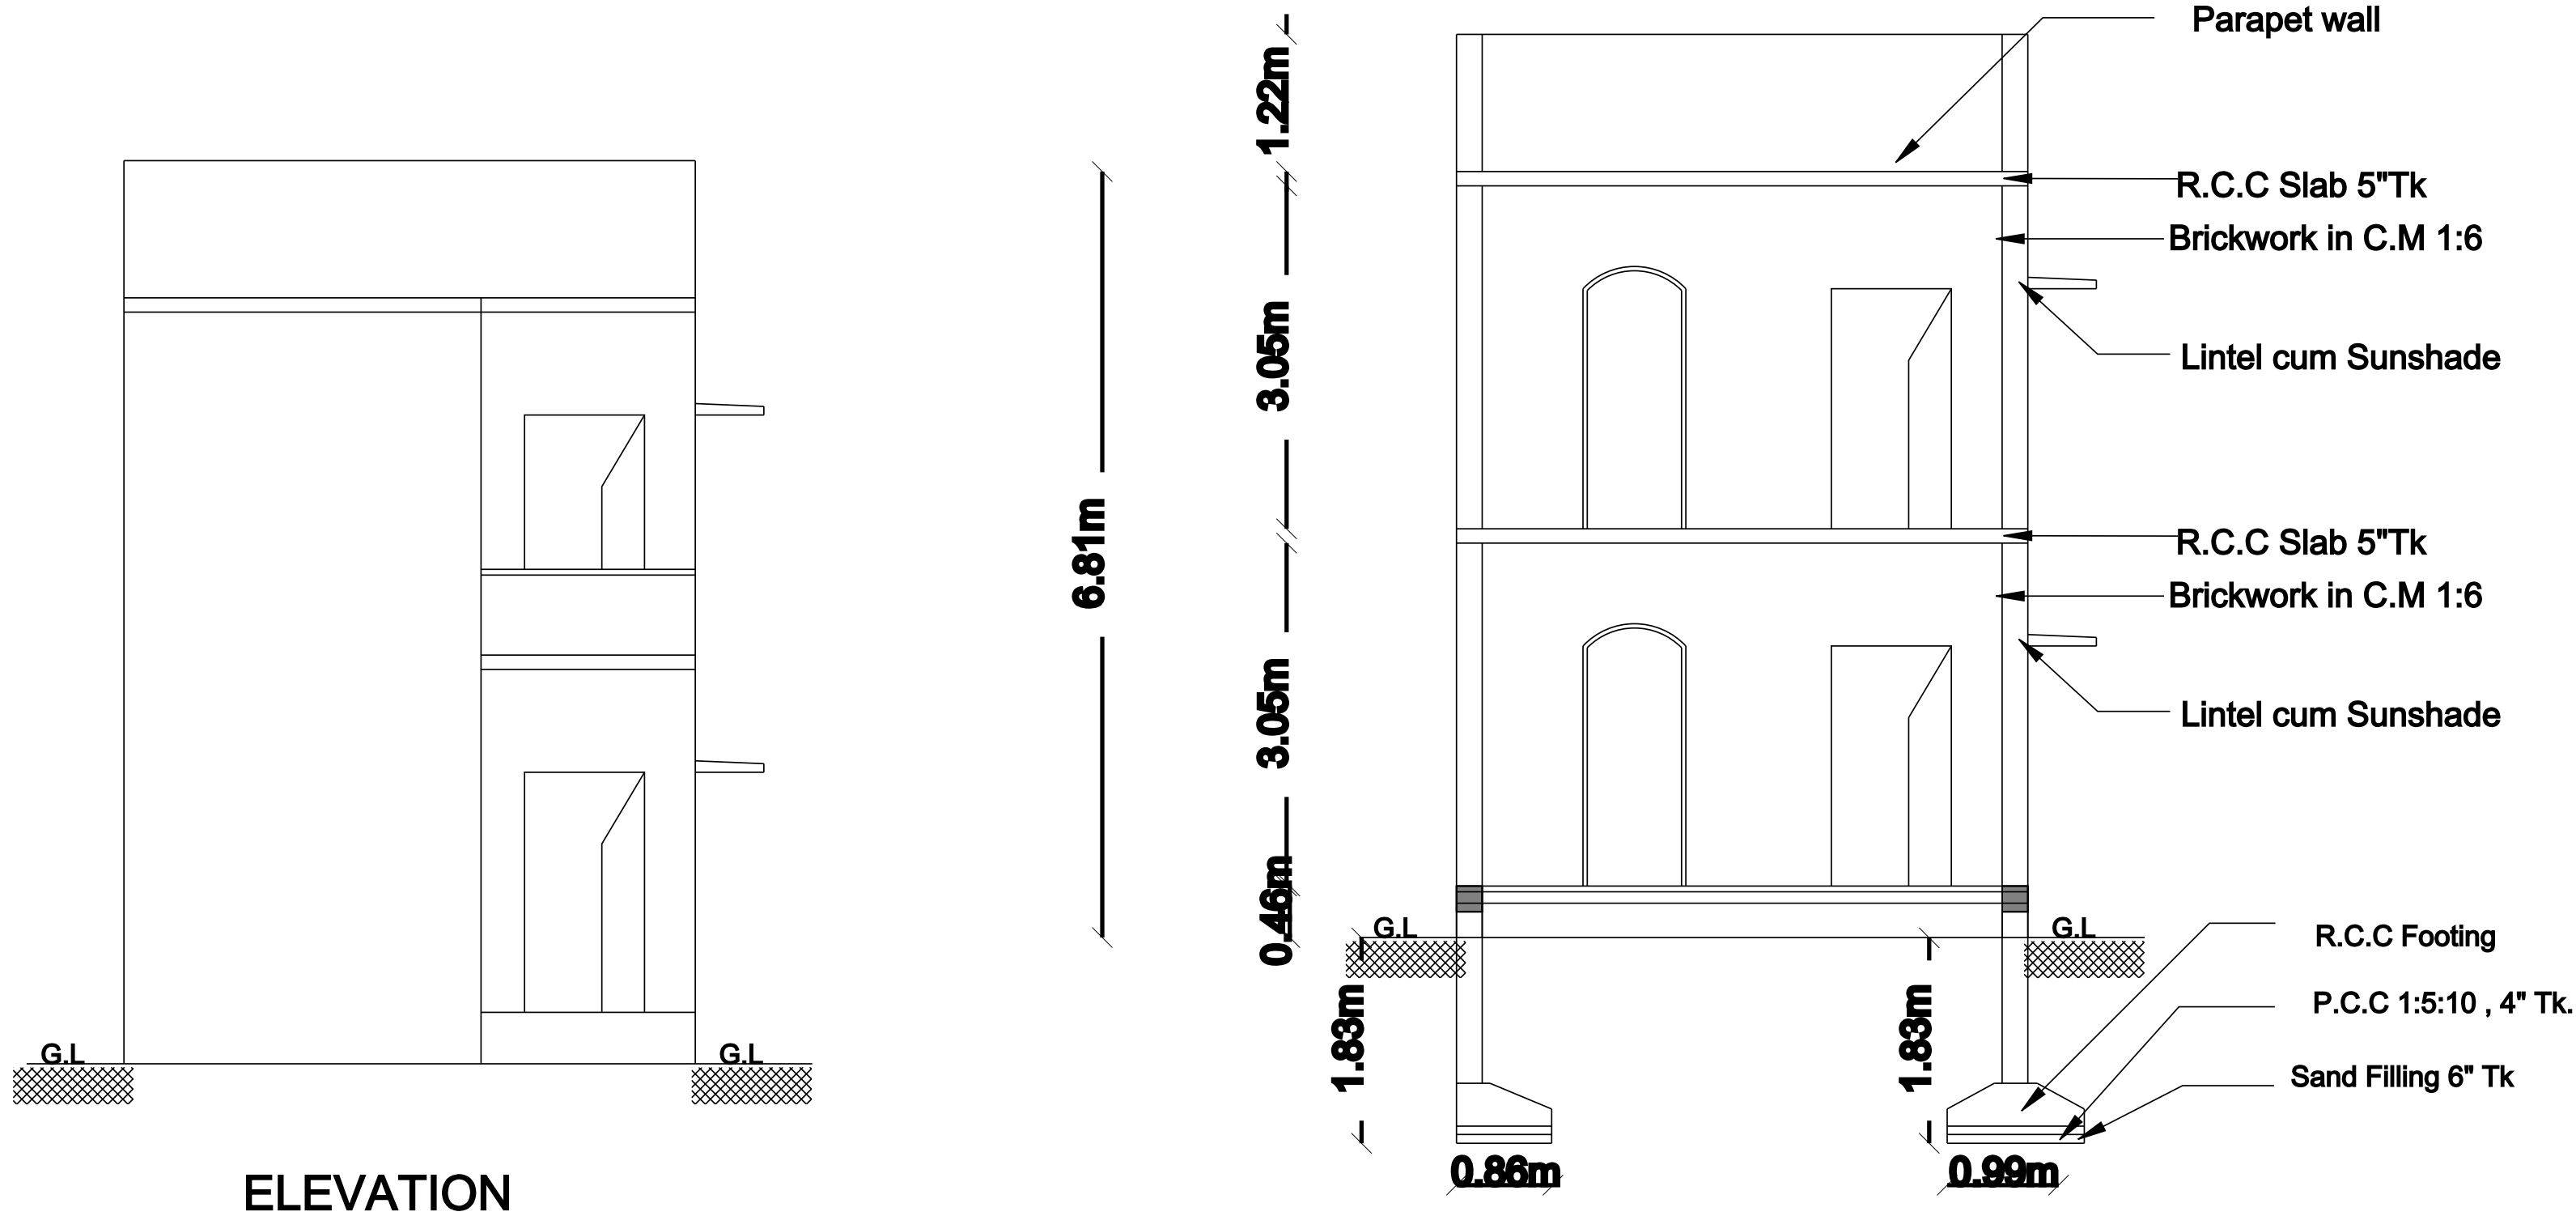


| Area Details ::                     | Sq.Ft. | Sq.mt |
|-------------------------------------|--------|-------|
| Area Of The Site :                  | 785.00 | 72.92 |
| Area Of The Existing Ground Floor : | 511.11 | 47.48 |
| Area Of The Proposed First Floor :  | 511.11 | 47.48 |
| Area Of The Open Space :            | 273.89 | 25.44 |

All Dimensions in brackets are in metres only.  
Proposed Percolation pit at Suitable Interval  
Proposed Septic Tank & Dispersion Trench 1No.  
Provided : Earthquake Safe Design Details

| Schedule of Joinery :: |               |                |  |
|------------------------|---------------|----------------|--|
| M.D:Main Door          | 3' 6" x 7' 0" | 1.07m x 2.14m. |  |
| D : Door               | 3' 0" x 7' 0" | 1.00m x 2.14m. |  |
| D1 : Door              | 2' 6" x 7' 0" | 0.76m x 2.14m. |  |
| W: Window              | 4' 0" x 4' 6" | 1.22m x 1.37m. |  |
| V : Ventilator         | 3' 0" x 3' 0" | 0.91m x 0.91m. |  |

- Site Boundary
- Proposed Building
- Road

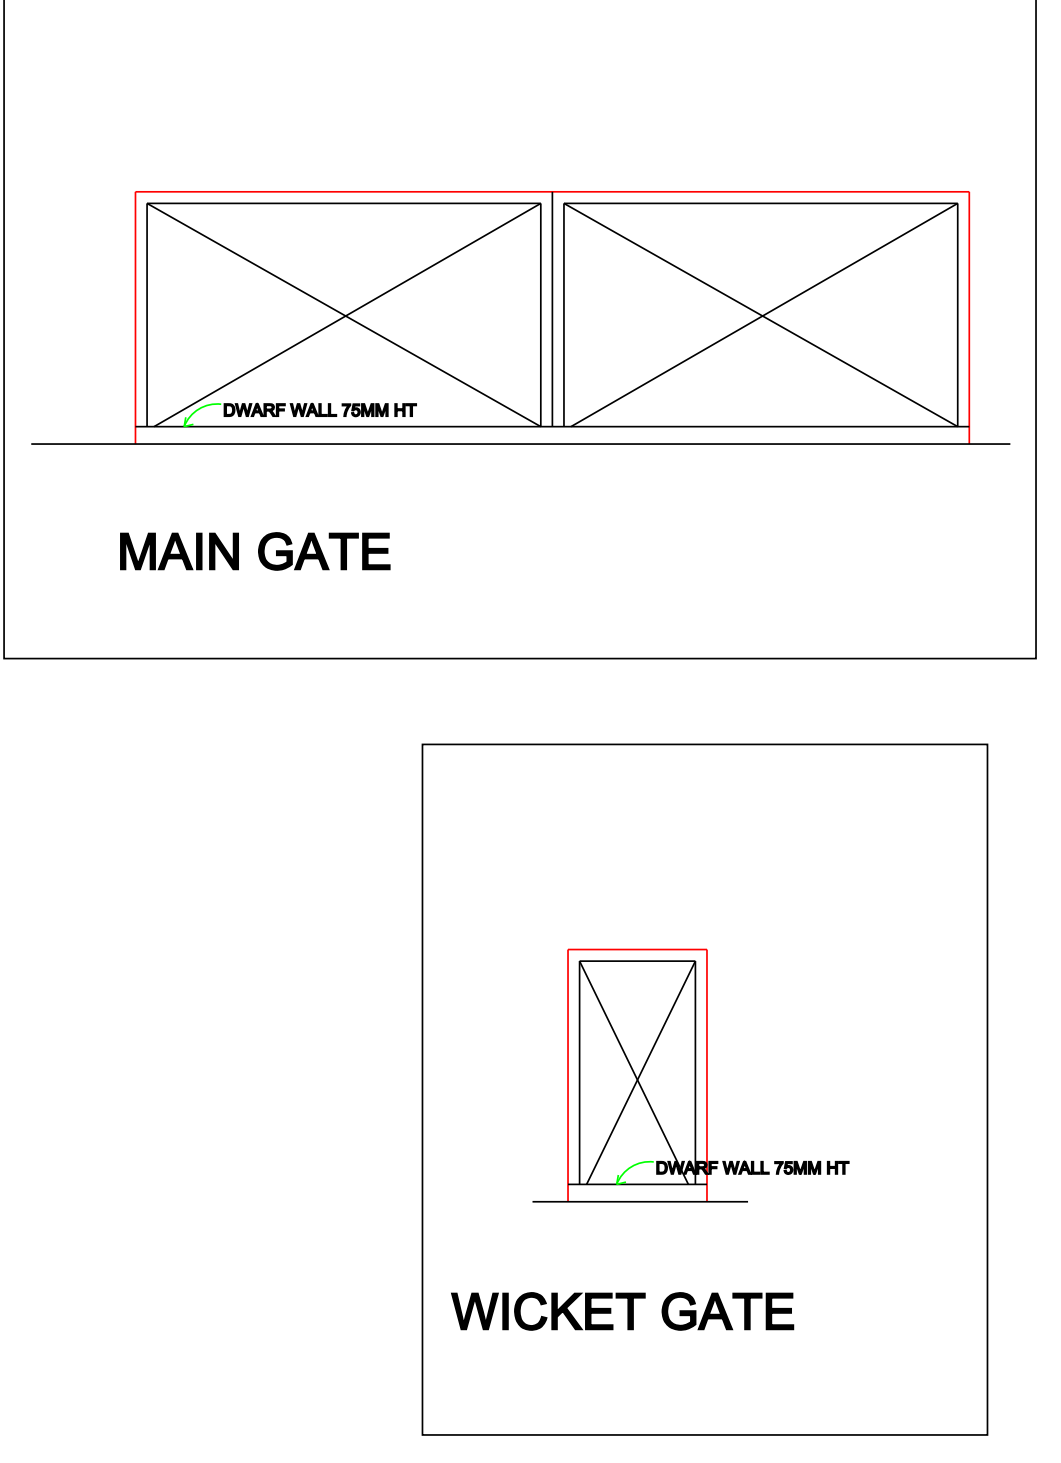

By P. Anandan

Er. P. ANANDAN, B.E., L.B.S.,  
Coimbatore LPA/RE/Gr.I/19/07/102  
14, Sri Lakshmi Complex, Kalapatti Road  
Saravanampatti, Coimbatore - 641 035.  
Ph: 0422-4032626, 93612 98239