
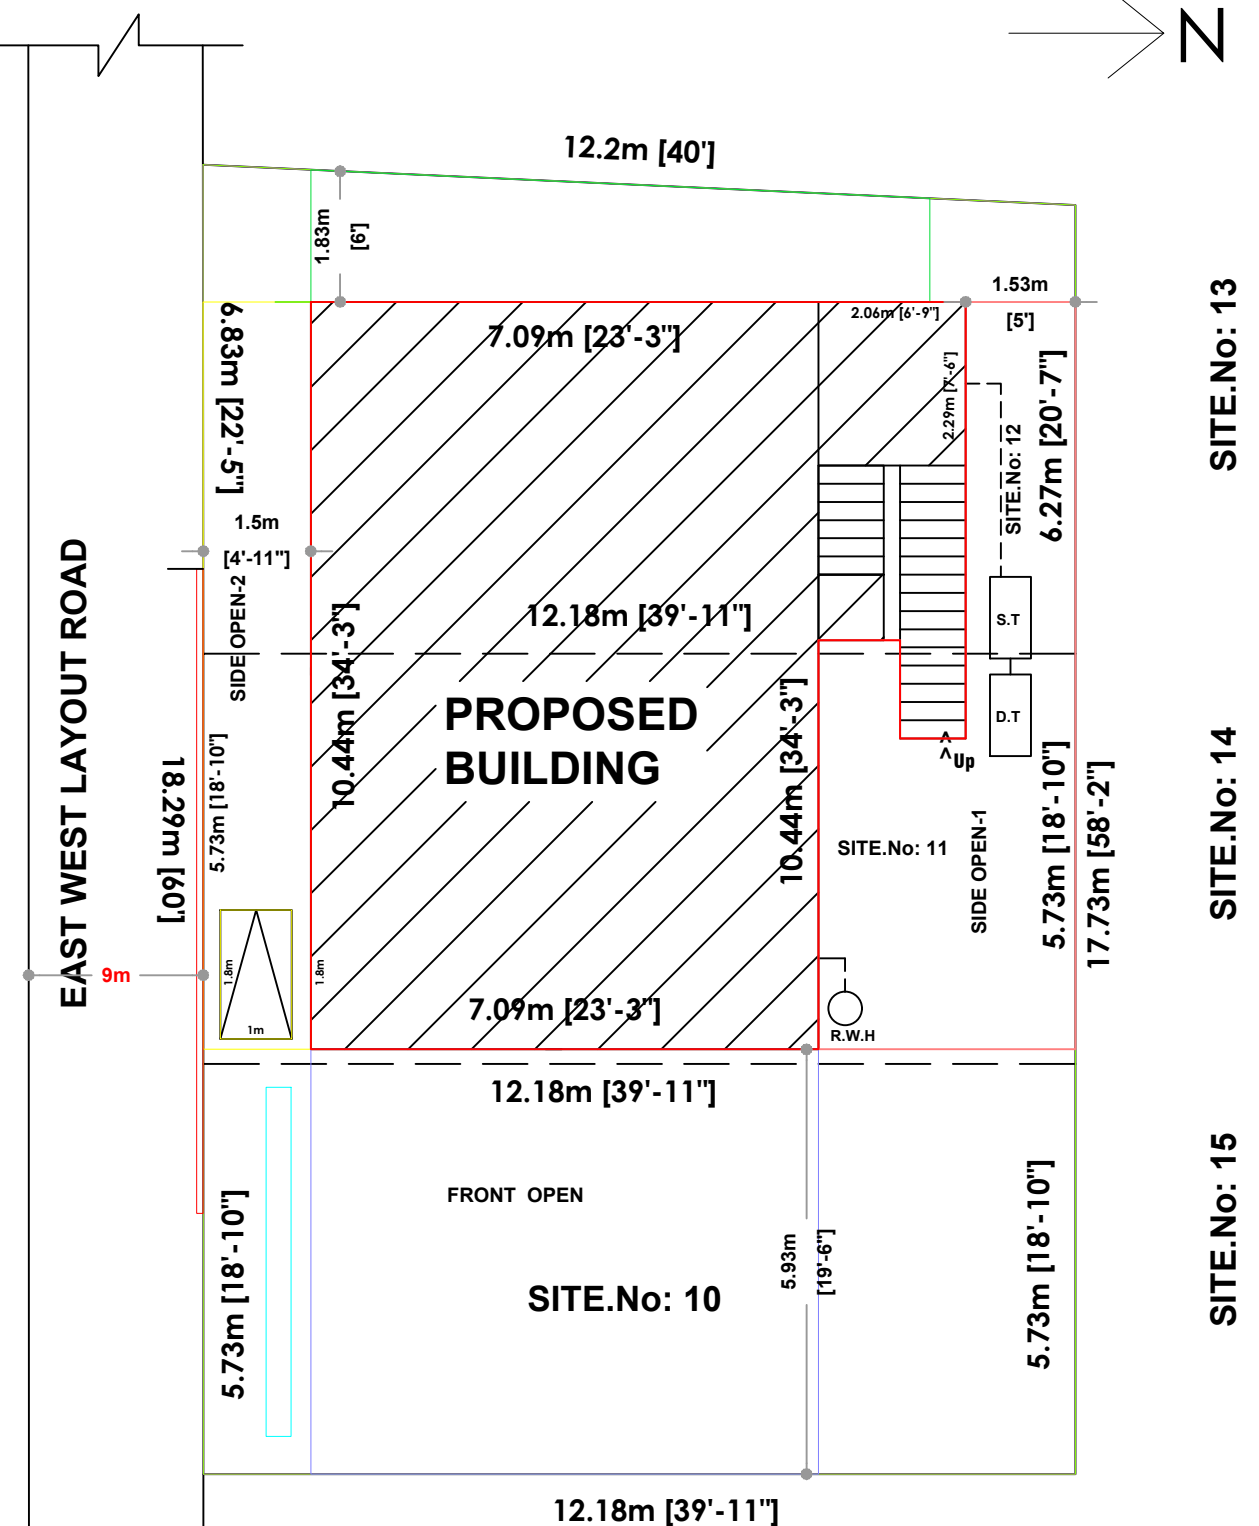
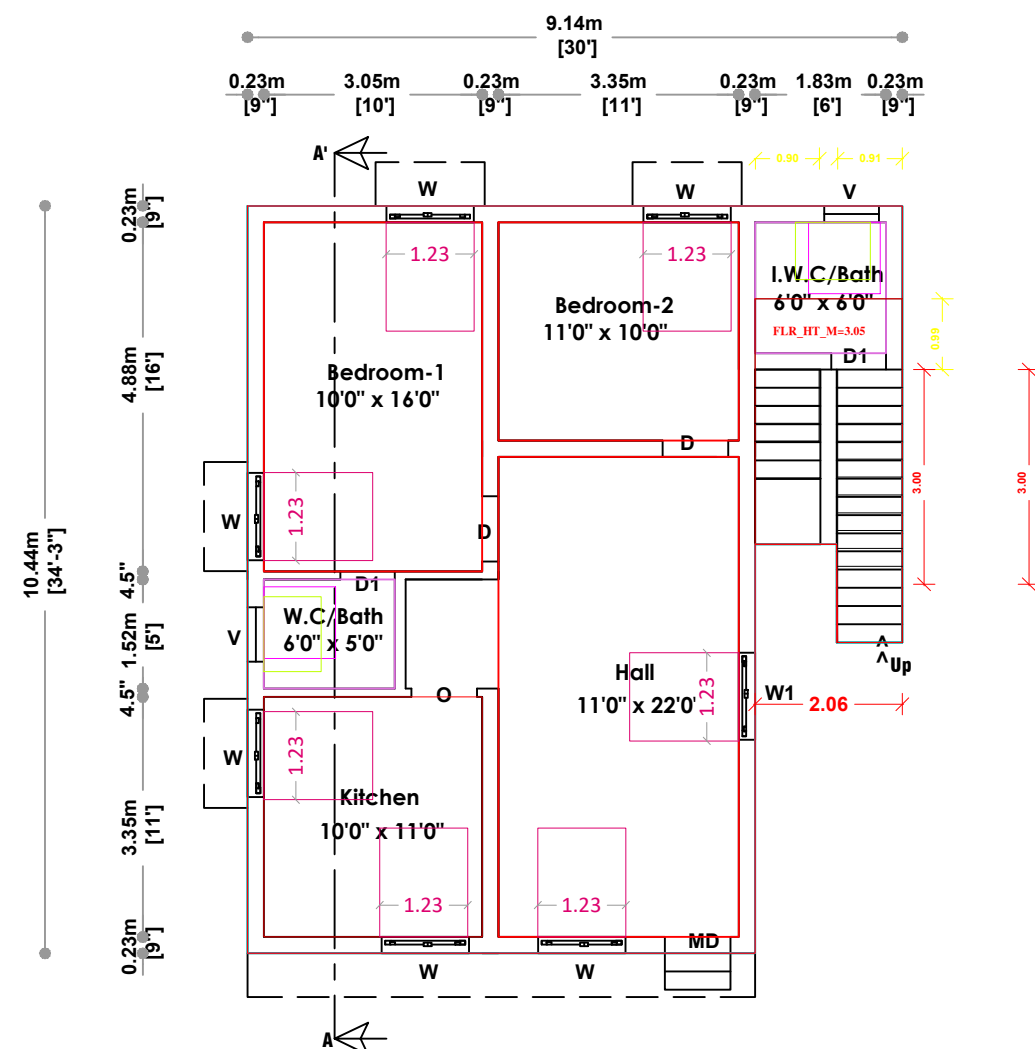


PLAN SHOWING THE PROPOSED CONSTRUCTION OF A GROUND FLOOR R.C.C ROOF RESIDENTIAL BUILDING IN S.F.NO:251/3, SITE NO :10,11,12 AT "VELAVAN SMART CITY" ,PERIYA NEGAMAM TOWN PANCHAYAT, POLLACHI TALUK, COIMBATORE DISTRICT.(D.T.C.P.APP.NO:35/2023).

APPLICANT : Mr.T.SEKAR, S/o. THIRUMOORTHIL.

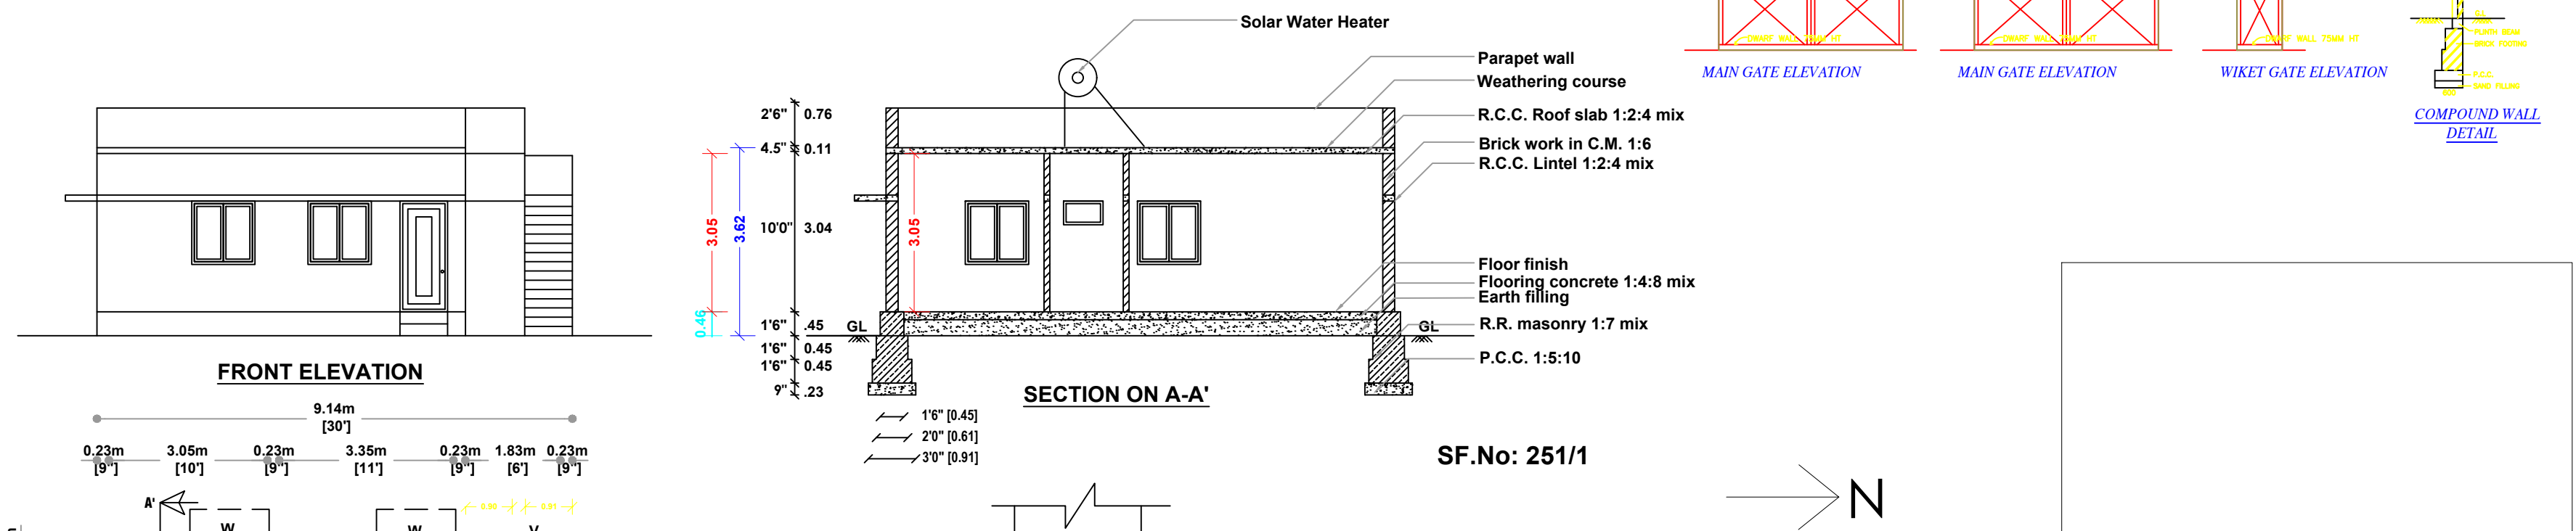

Scale Plan : 1: 100 Site Plan : 1: 100			
Area details		Sq.ft.	Sq.m.
Area of the Site (As per Document) Site.no: 10,11,12 [69.79 sq.m + 69.79sq.m + 79.84 sq.m]		2362.00	219.42
Area of the Pro.G.F.Building		914.14	84.95
Area of the Open Space		1447.86	134.47

Schedule of Joineries			
MD	Main Door	3'-3" x 7'-0"	(1.00 x 2.13)
D	Door	3'-3" x 7'-0"	(1.00 x 2.13)
D1	Door	2'-9" x 7'-0"	(0.84 x 2.13)
O	Open	3'-0" x 7'-0"	(0.91 x 2.13)
W	Window	3'-0" x 4'-6"	(0.91 x 1.37)
W1	Window	4'-0" x 4'-6"	(1.22 x 1.37)
V	Ventilator	2'-0" x 2'-6"	(0.61 x 0.76)

Site boundary	☐	Rain Water Pit (Rwh)	☐
Pro.G.F & F.F.Building	☐	Exi.Road	☐

One Solar System to be Provided

Applicant

Registered Engineer

