
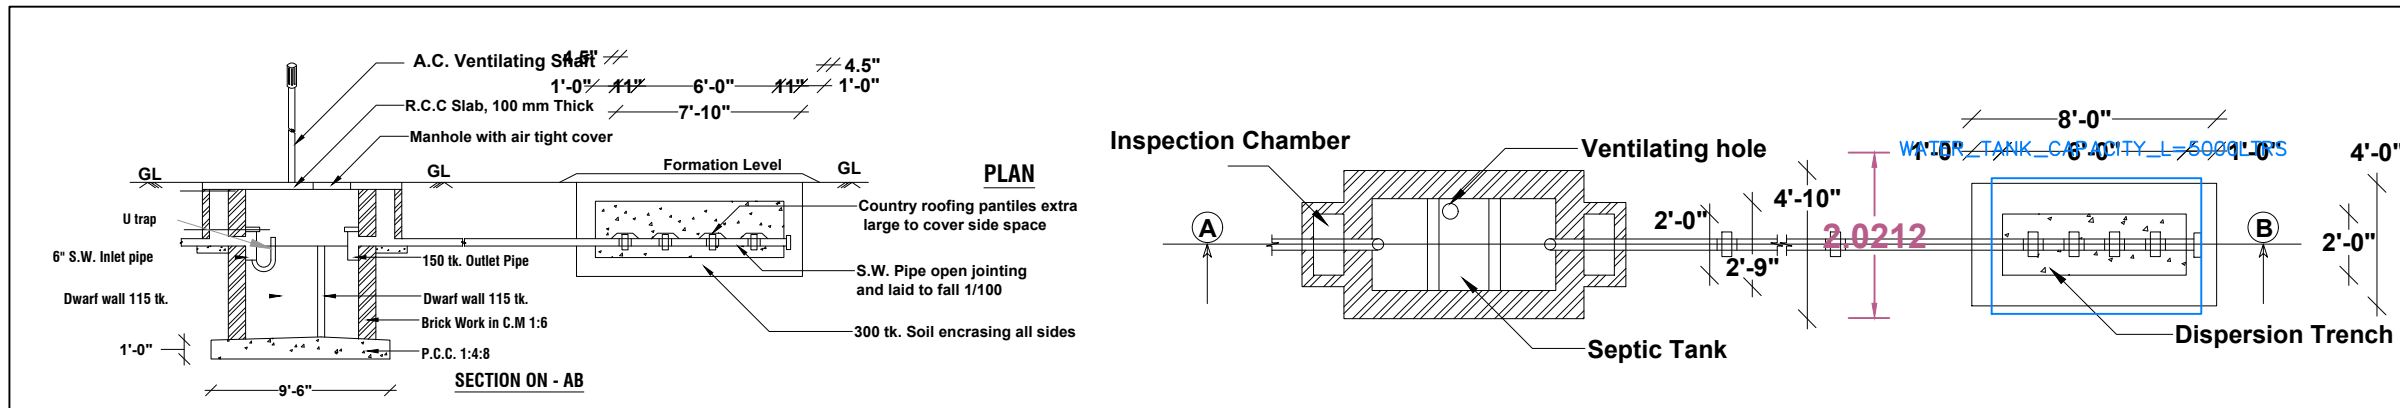
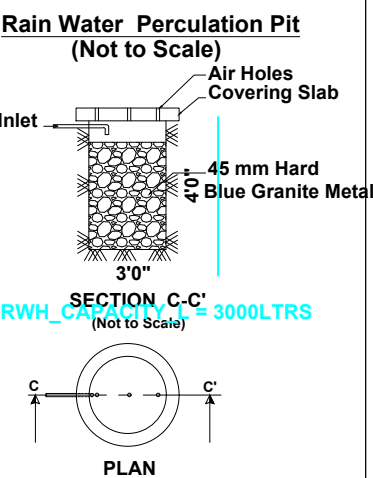
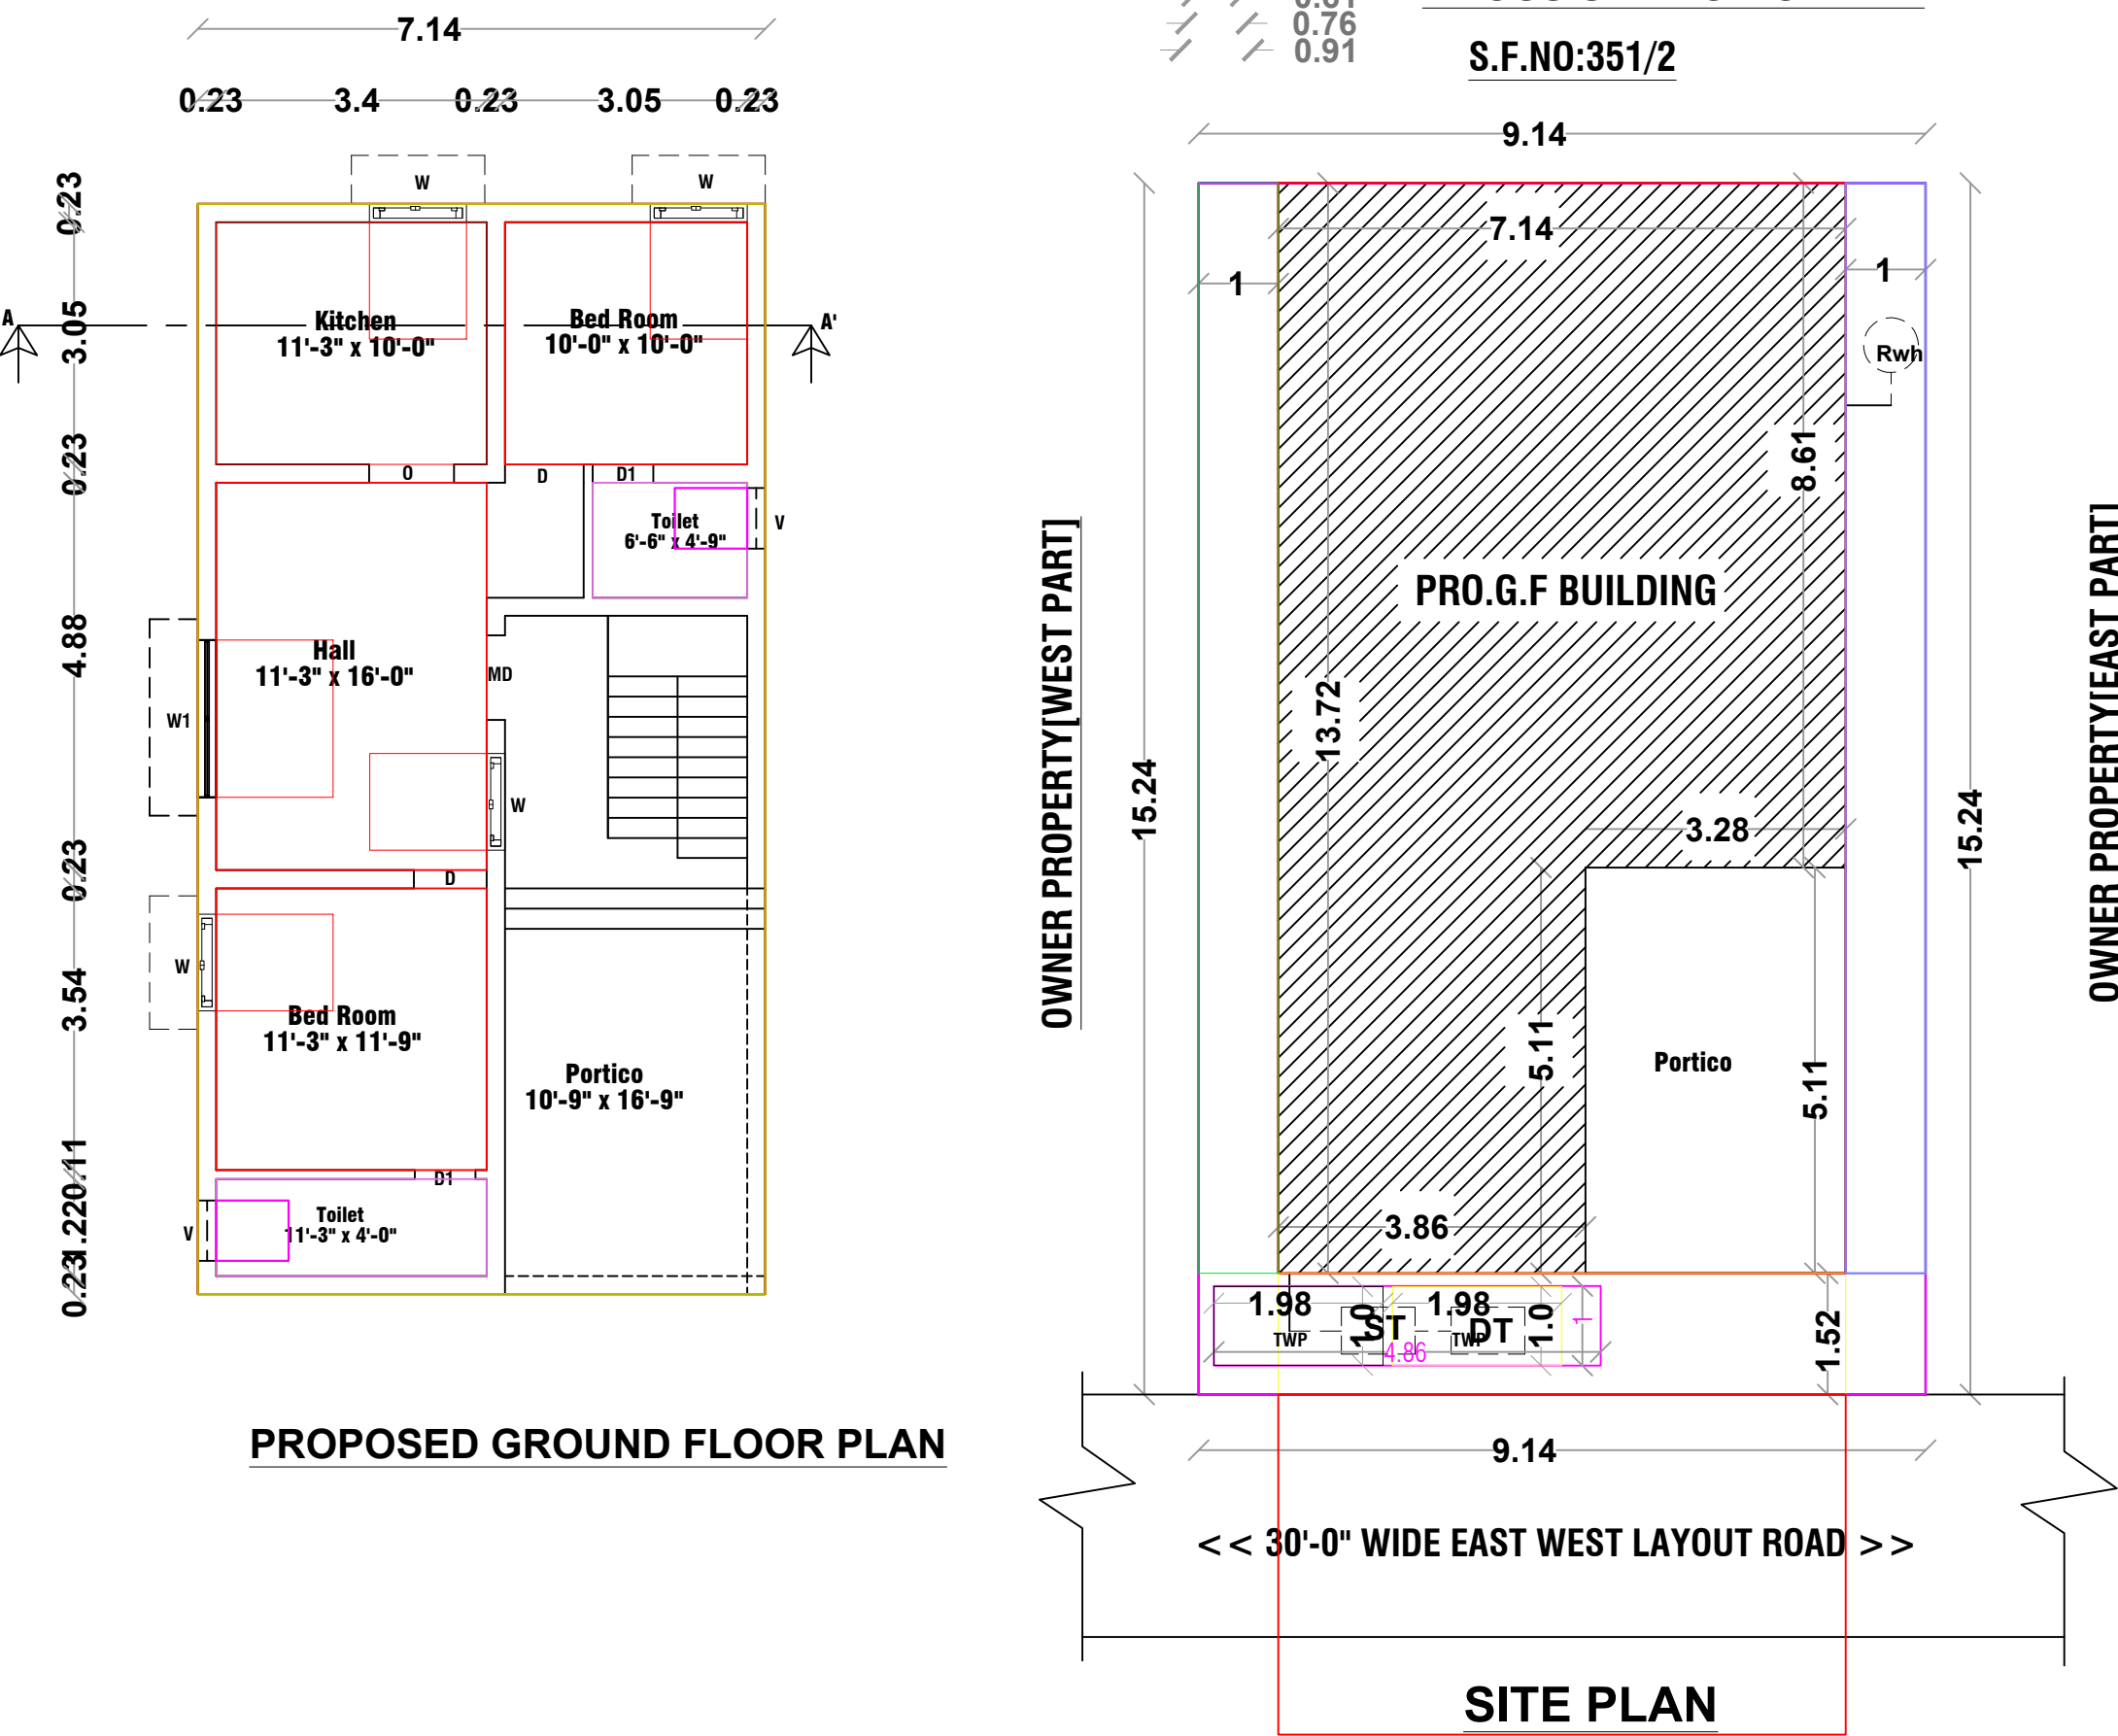


Plan Showing the Proposed Construction of R.C.C Roof Residential Ground Floor Building in S.F.No: 351/C1A1A1A Part ,Plot No:Owner Site Part, "ARAFA GARDEN" Layout at Zamin Uthukuli Town Panchayat, Pollachi Taluk, Coimbatore District.[DTCP NO:110/2011]

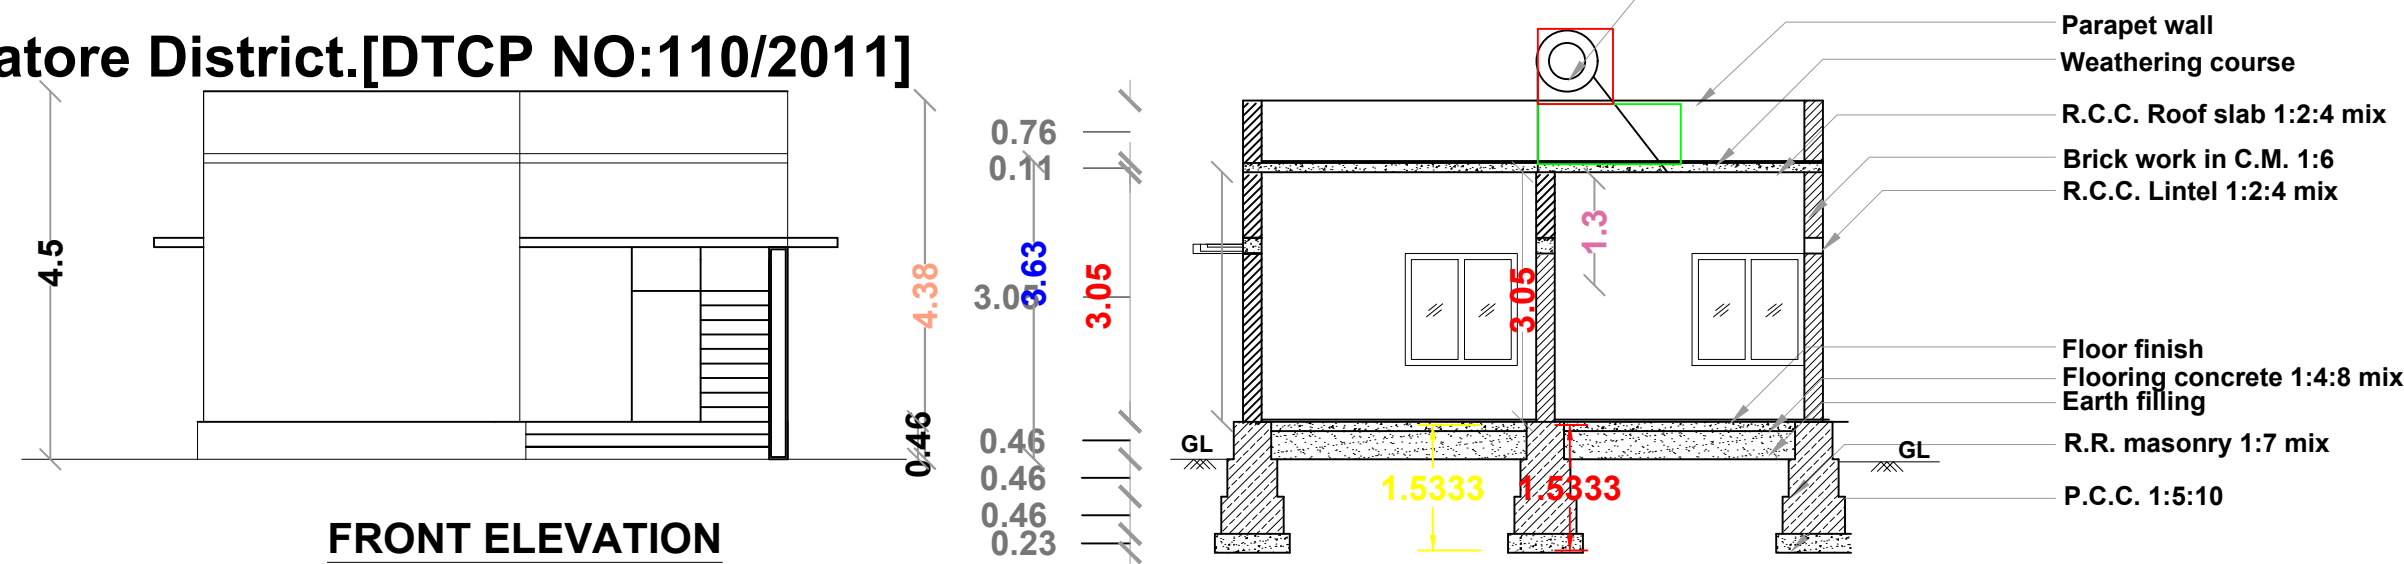

|                   |     |  |
|-------------------|-----|--|
| Scale             | N ↑ |  |
| Plan : 1: 100     |     |  |
| Site Plan : 1:100 |     |  |

| Area details             | Sq.ft.  | Sq.m.  |
|--------------------------|---------|--------|
| Area of the Site         | 1500.00 | 139.35 |
| Area of the G.F Building | 1053.75 | 97.89  |
| Area of the Open Space   | 446.25  | 41.46  |

| Schedule of Joineries |            |               |               |
|-----------------------|------------|---------------|---------------|
| MD                    | Main Door  | 3'-6" x 7'-0" | (1.00 x 2.13) |
| D                     | Door       | 3'-0" x 7'-0" | (0.91 x 2.13) |
| D1                    | Door       | 2'-6" x 7'-0" | (0.76 x 2.13) |
| O                     | Open       | 4'-0" x 7'-0" | (1.21 x 2.13) |
| W                     | Window     | 4'-0" x 4'-6" | (1.21 x 1.37) |
| W1                    | Window     | 6'-0" x 4'-6" | (1.82 x 1.37) |
| V                     | Ventilator | 2'-6" x 2'-0" | (0.76 x 0.60) |

|                      |                      |
|----------------------|----------------------|
| Site boundary        | <input type="text"/> |
| Prop. Building       | <input type="text"/> |
| Road                 | <input type="text"/> |
| Rain Water Pit (RWH) | <input type="text"/> |

Applicant.

Er. T.M. SELVATHURAI,DCE..R.E-III  
CBE DTCP Reg. No. RE/Gr-III/010/2022  
JAYAMATHI CONSTRUCTION  
130/1, 1st Layout, Kumaran Nagar, Pollachi.  
Mob : 98422 93233, 70101 11464

Registered Engineer