
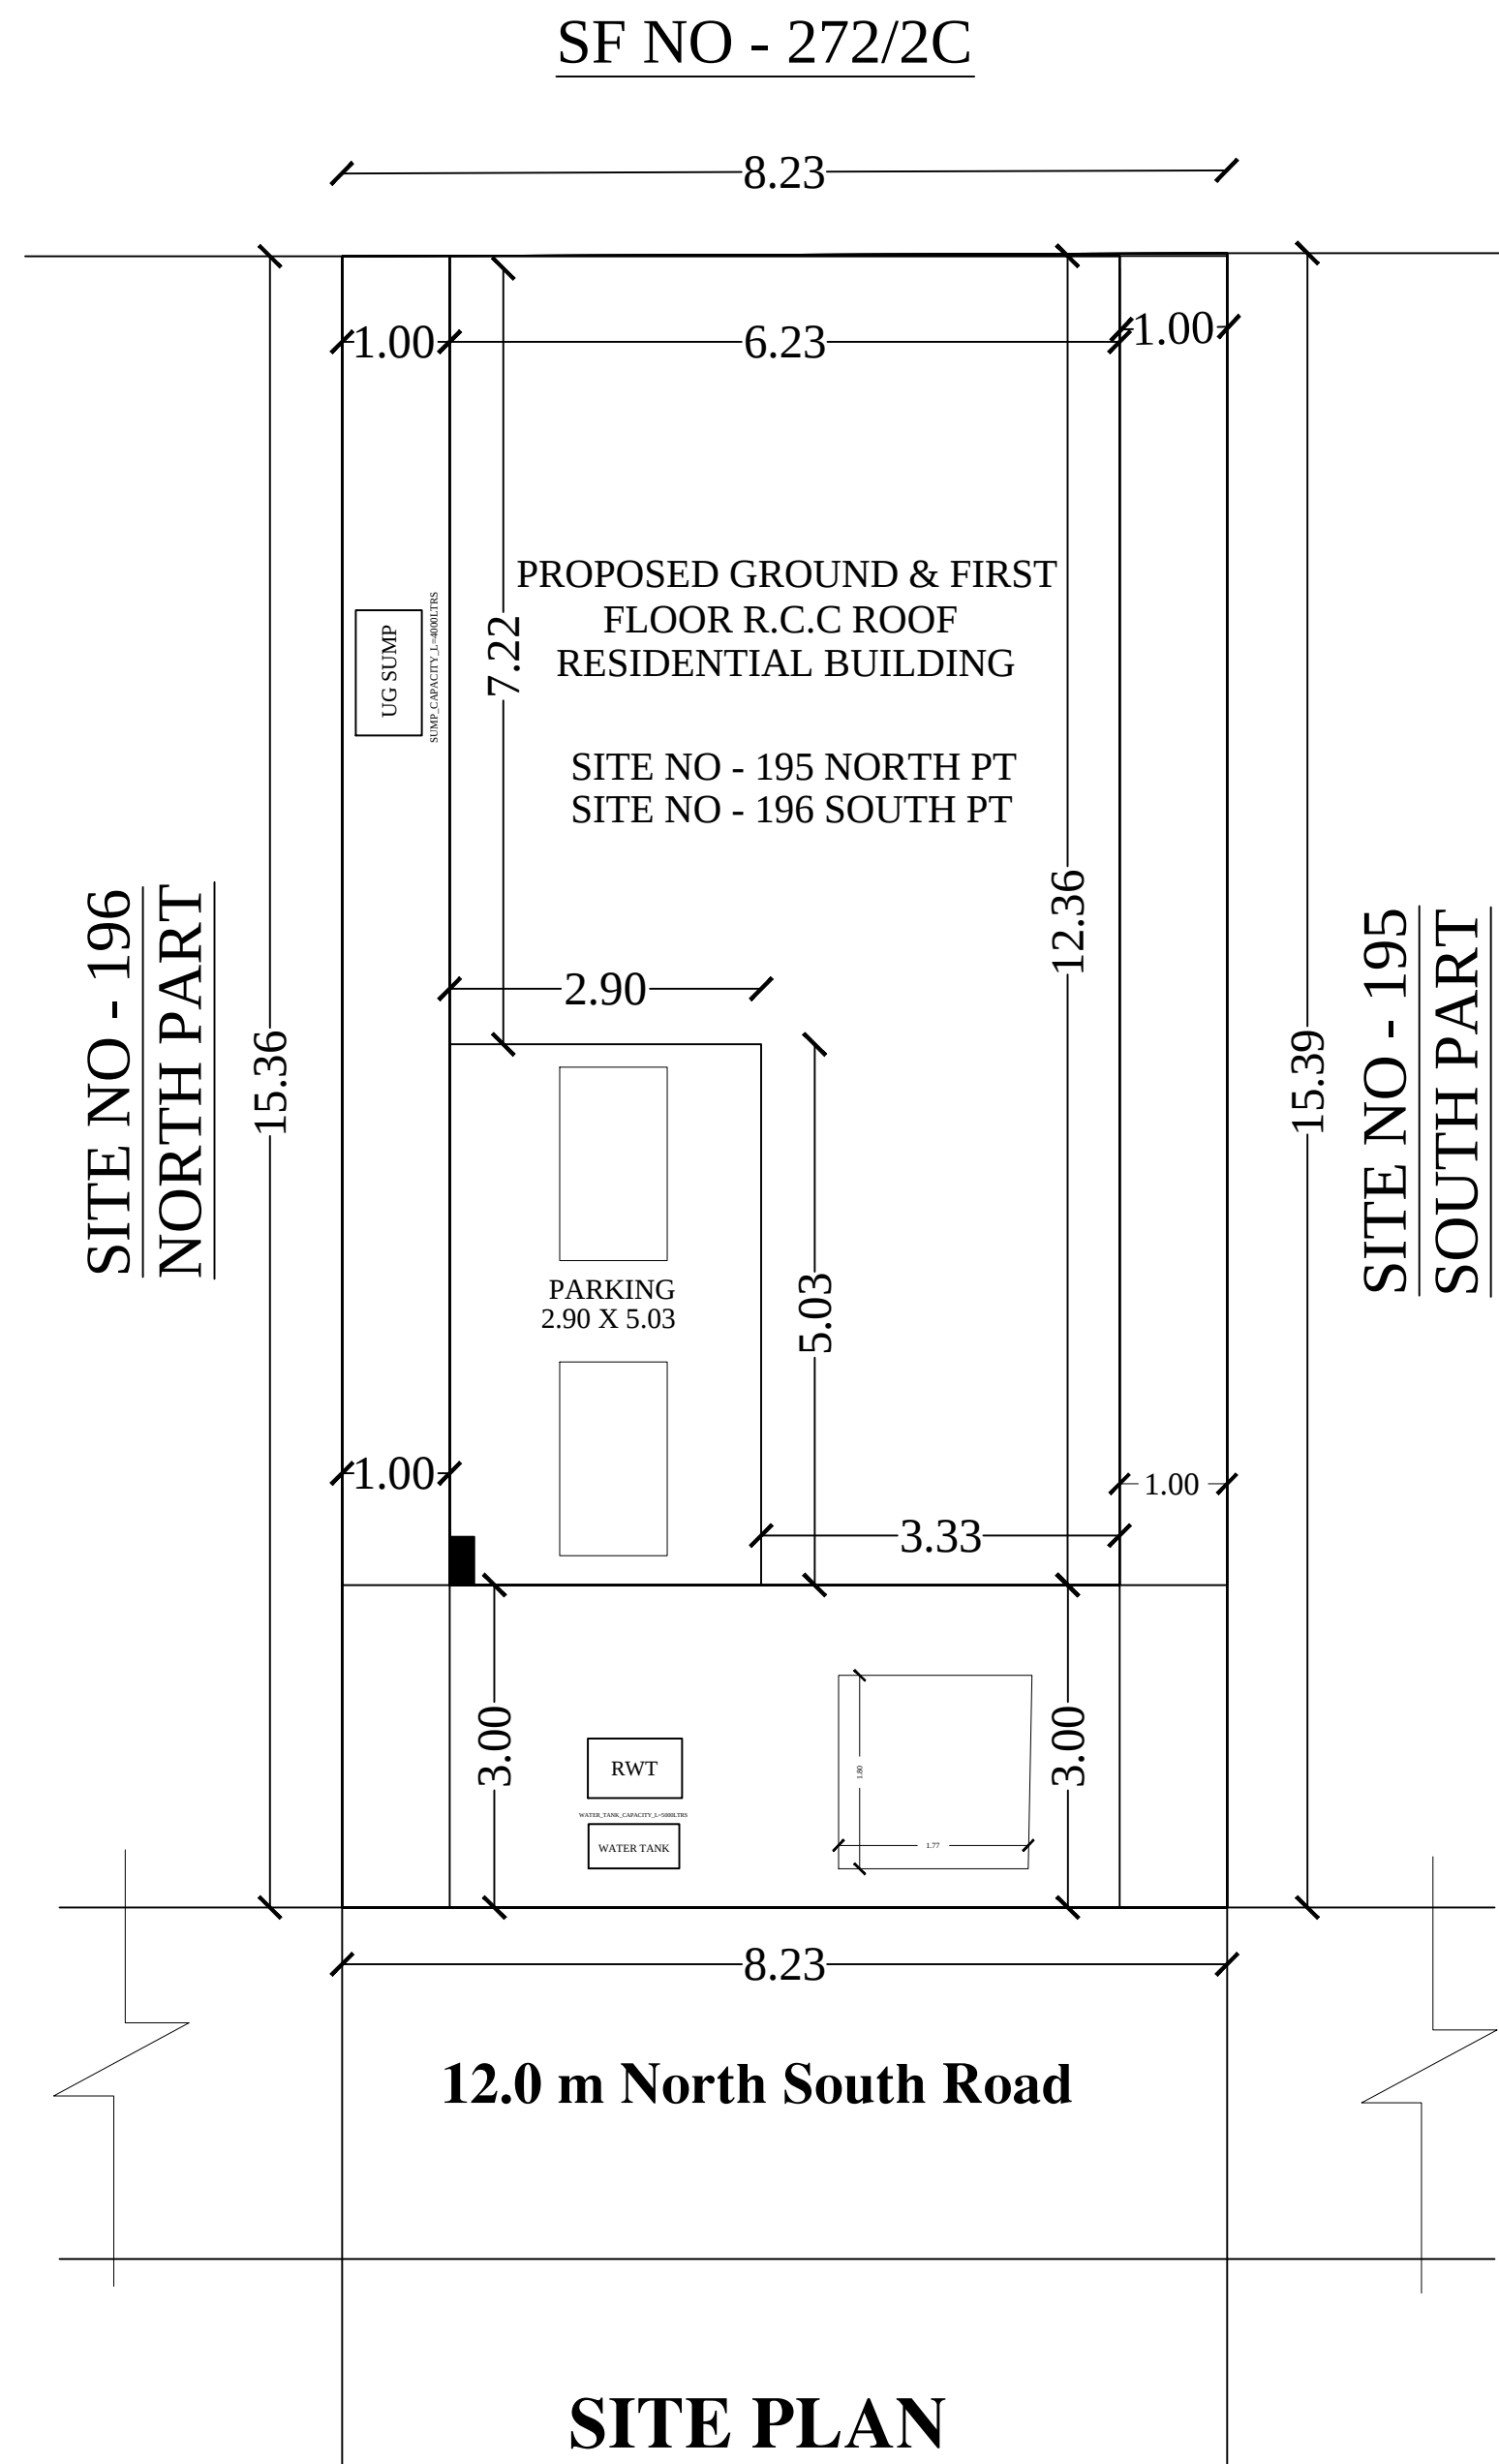
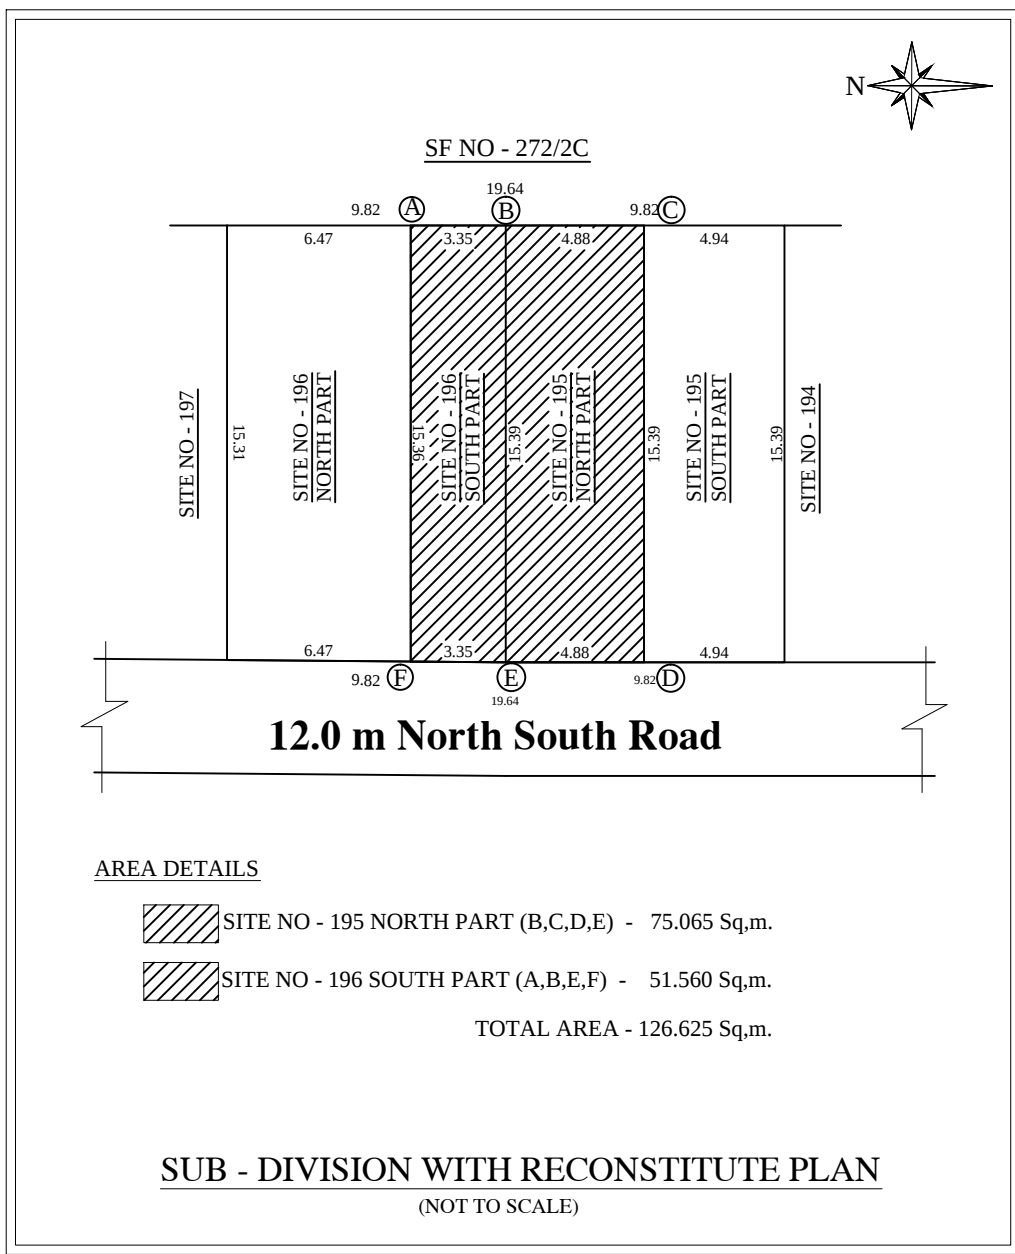


PLAN SHOWING PROPOSED GROUND AND FIRST FLOOR R.C.C ROOF RESIDENTIAL BUILDING IN OLD SF.NO - 272/2B AS PER SUB-DIVISION - 272/2B28&272/2B29, SITE NO - 195 NORTH PART & 196 SOUTH PART, SRI LAKSHMI GARDEN, SARKAR SAMAKULAM TOWN PANCHAYAT , ANNUR TALUK, COIMBATORTE DISTRICT.

APPROVED LAYOUT NO : 12/2023

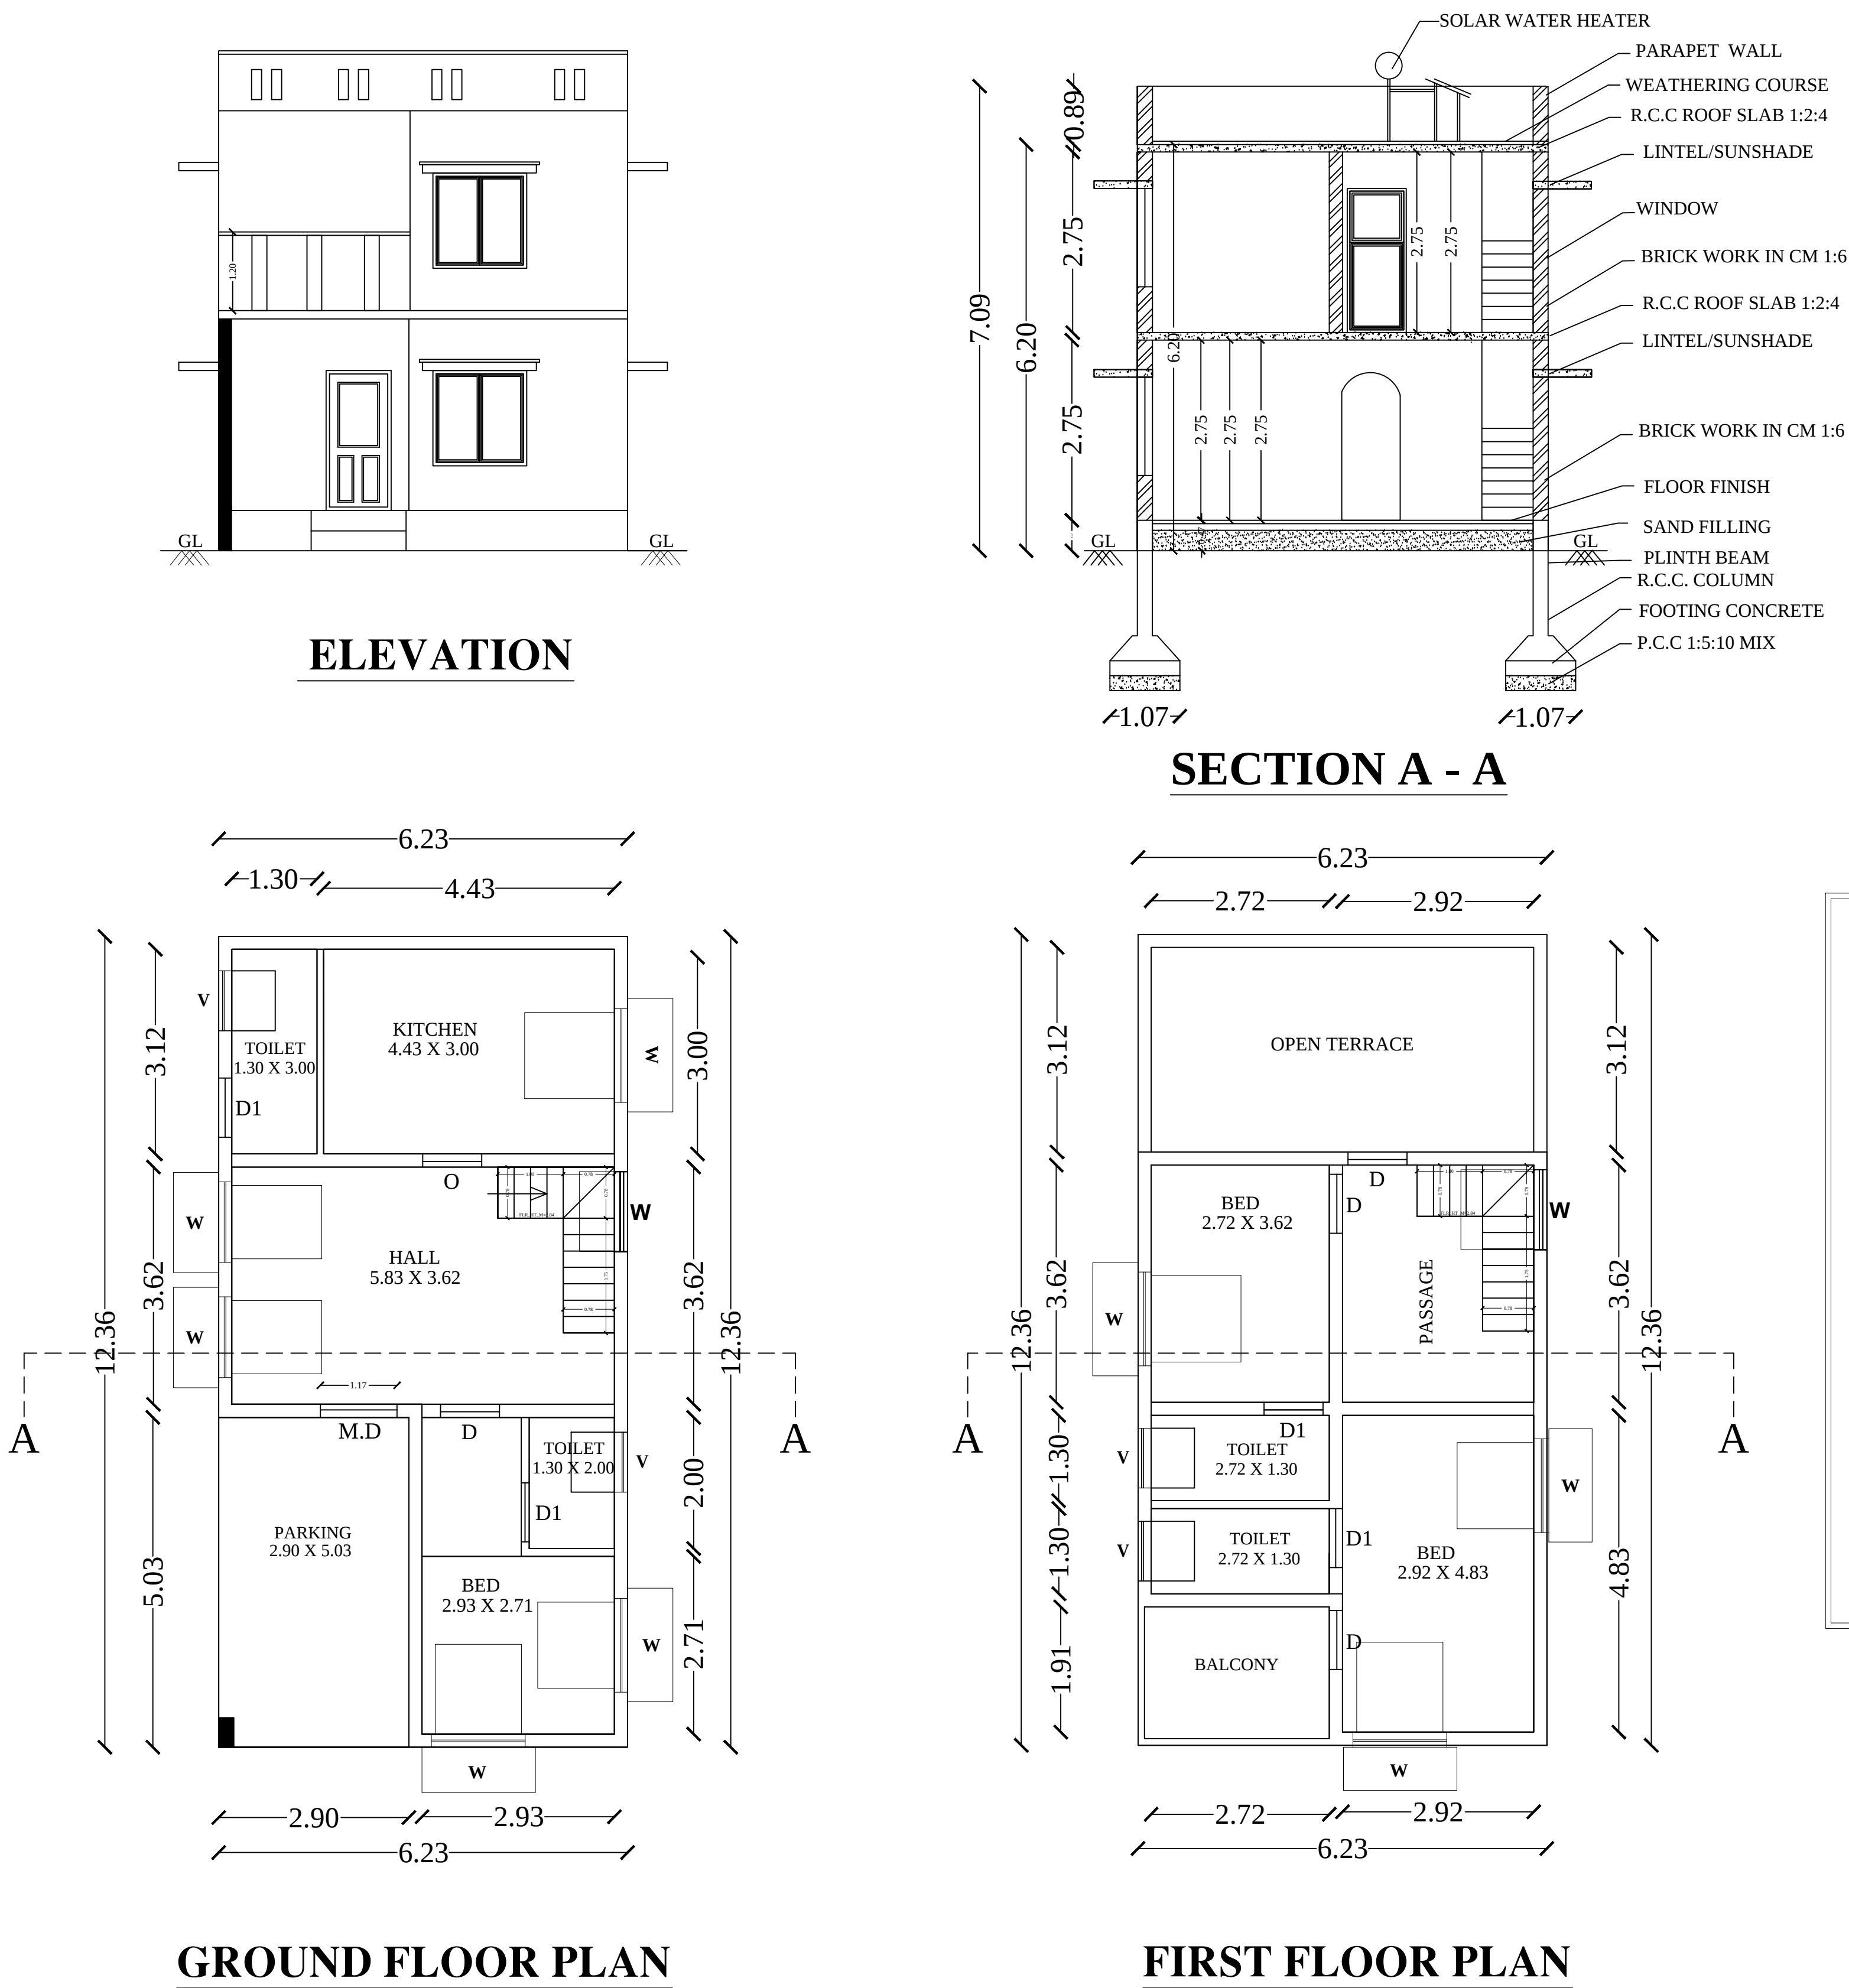

Essential Elements for Earthquake Safety:-

The Essential Elements required to make a Building Earthquake Safe are as given in Figure-1.

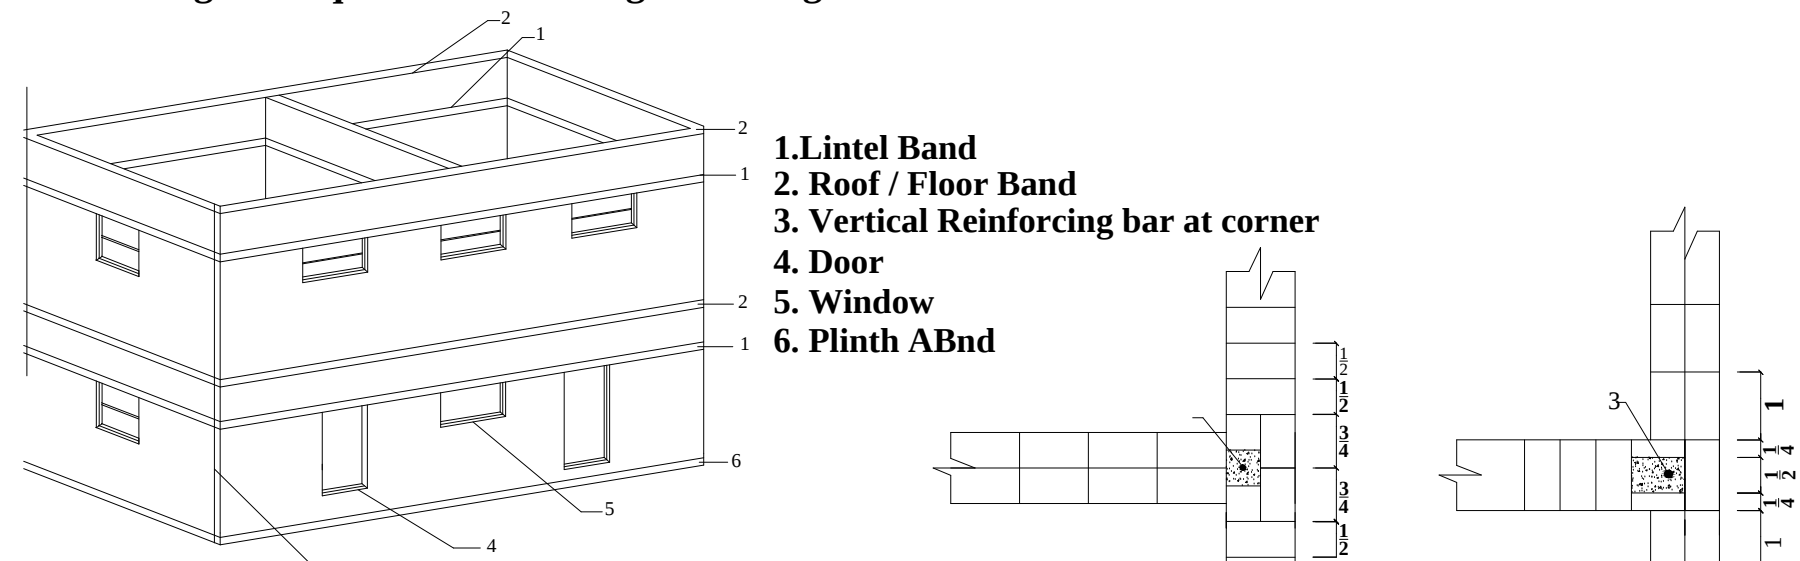


Figure - 1 :Essential Internal Elements in Buildings for Earthquake Safety.

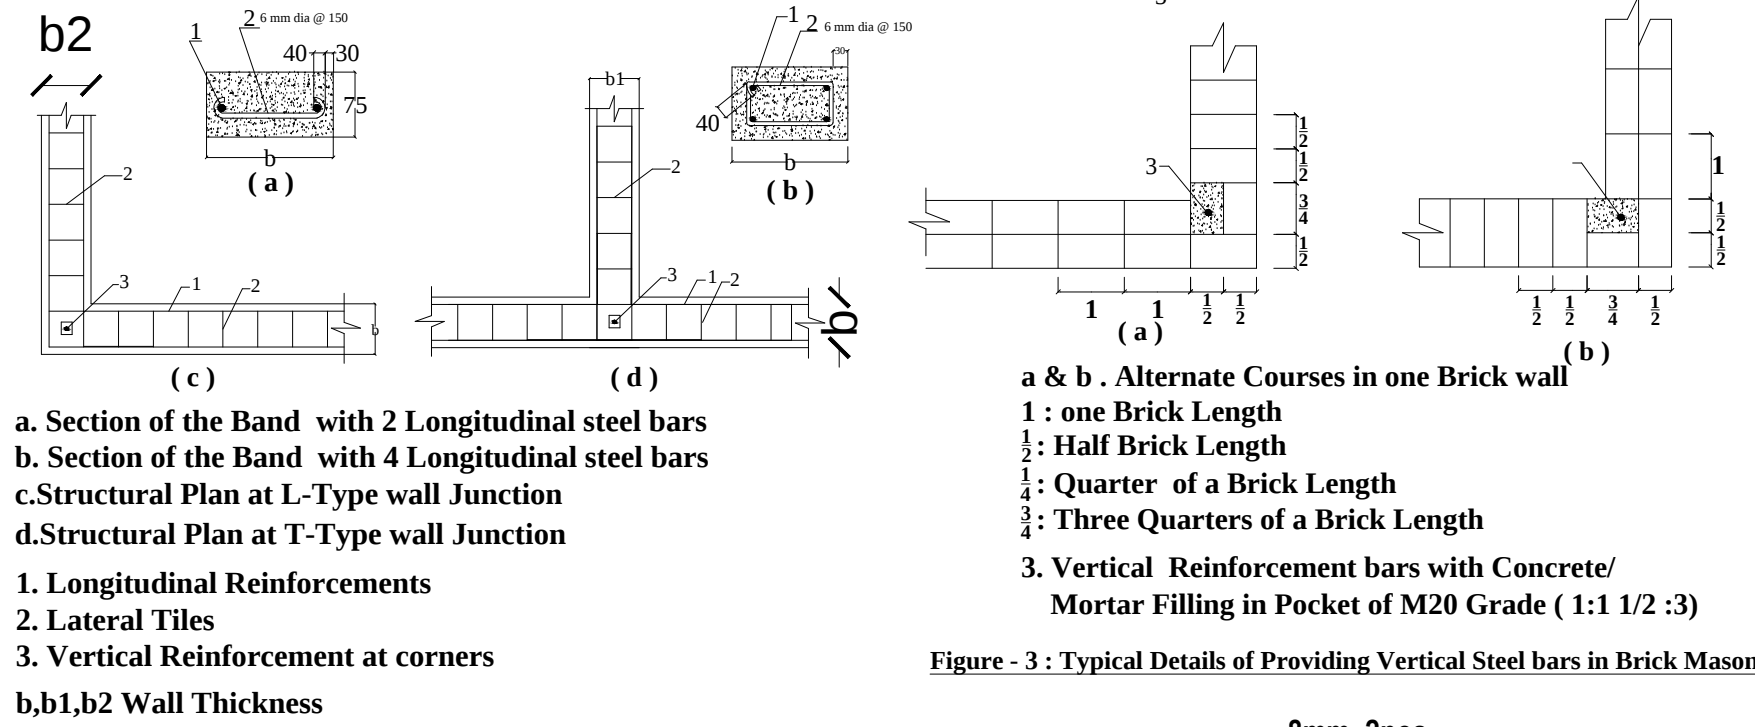


Figure - 2 : Reinforcement and Bending Details of Seismic Bands.

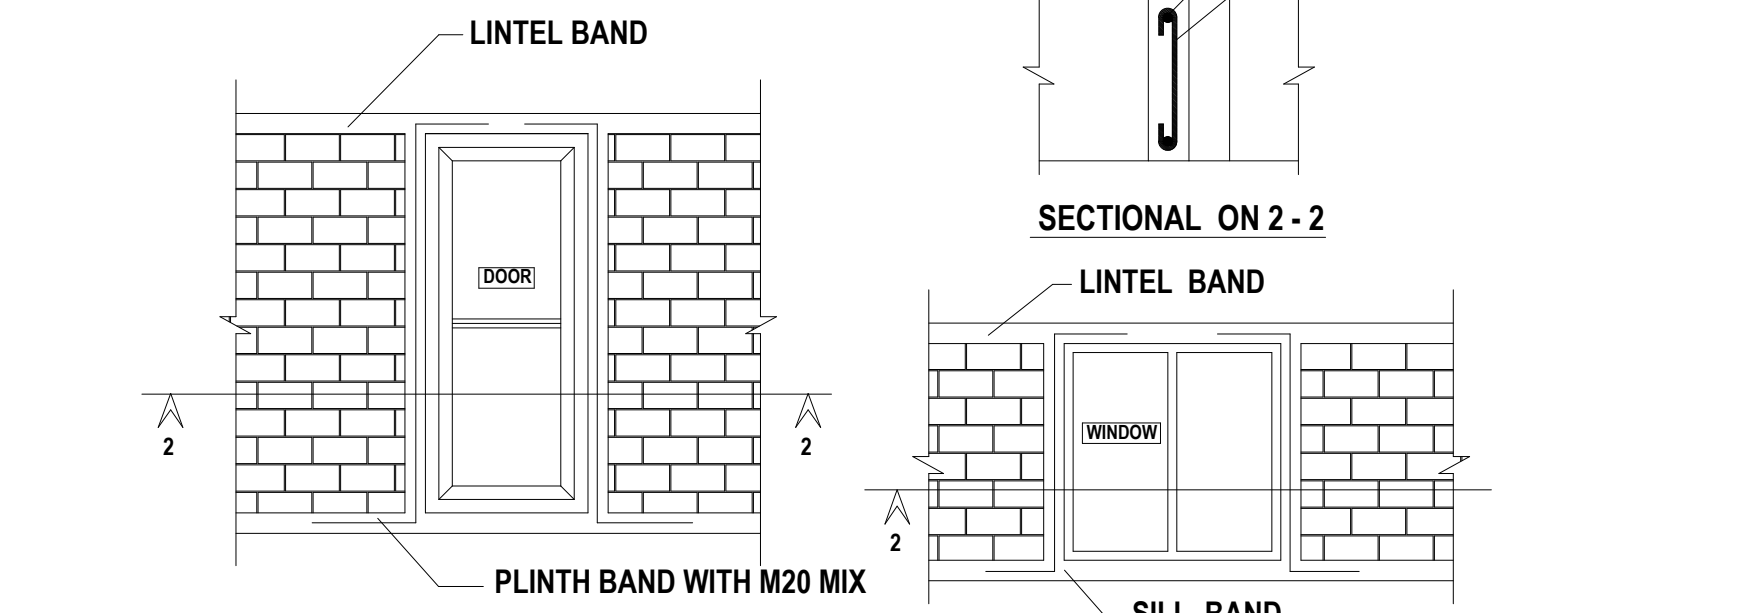


Figure - 3 : Typical Details of Providing Vertical Steel bars in Brick Masonry.



JOINERY DETAILS

Sym.	DESCRIPTION	IN FEET	
MD	MAIN DOOR	3' 6" X 7' 0"	1.07 X 2.13
D/O	DOOR / OPEN	3' 3" X 7' 0"	1.00 X 2.13
D1	DOOR	2' 6" X 7' 0"	0.76 X 2.13
W	WINDOW	6' 0" X 4' 6"	1.82 X 1.37
W1	WINDOW	4' 0" X 4' 6"	1.22 X 1.37
V	VENTILATOR	4' 0" X 2' 6"	1.22 X 0.76


HORIZONTAL DISTANCE FROM HT.LINE IF ANY - NIL.

PERCOLATION PIT @ 10' c/c


ALL METREIC DIMENSION ARE IN "m"

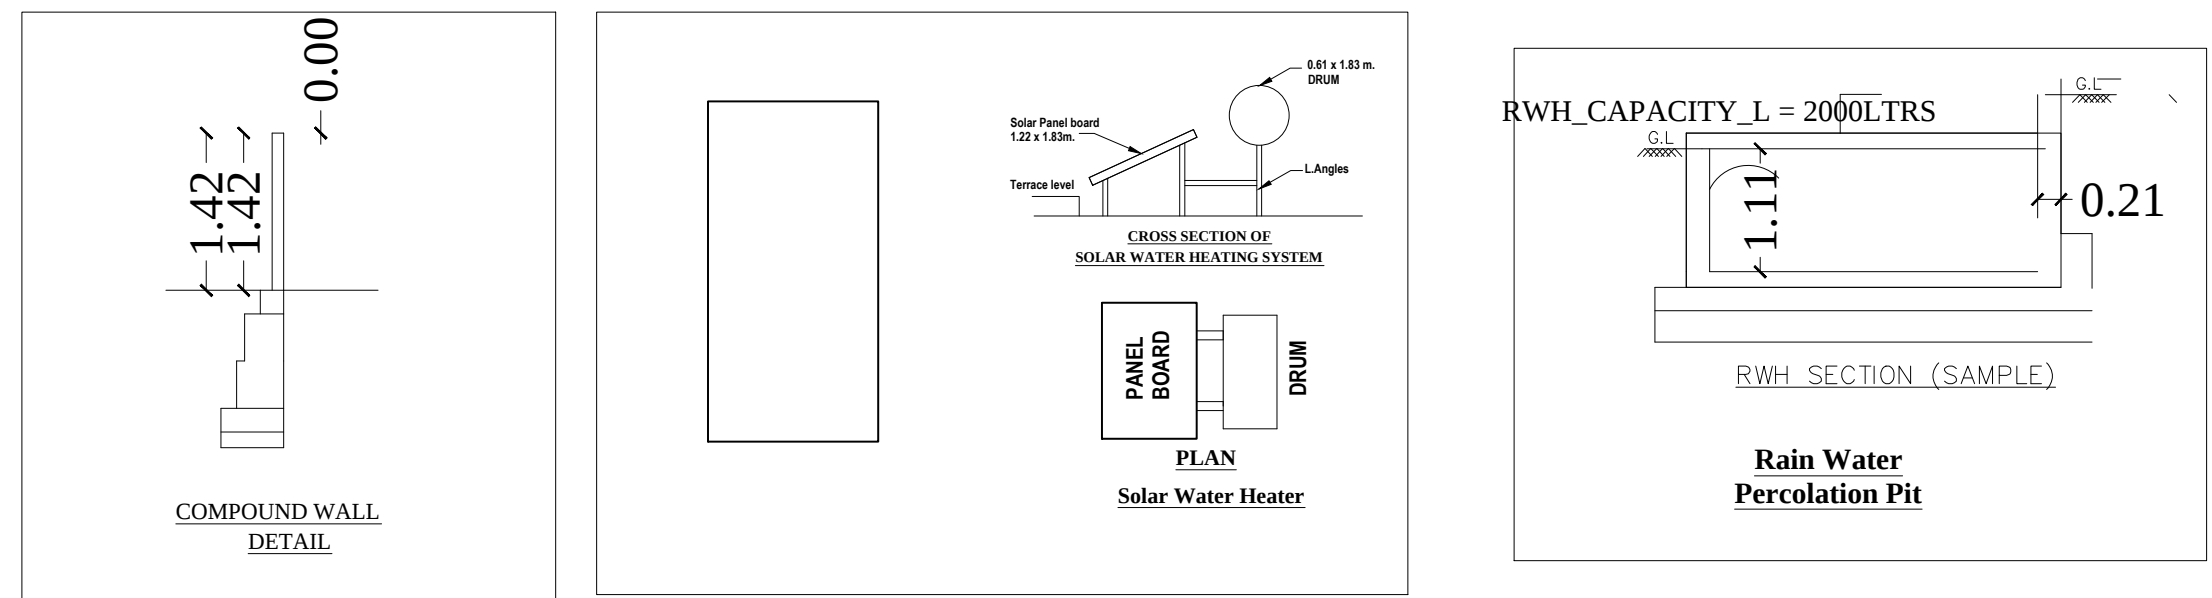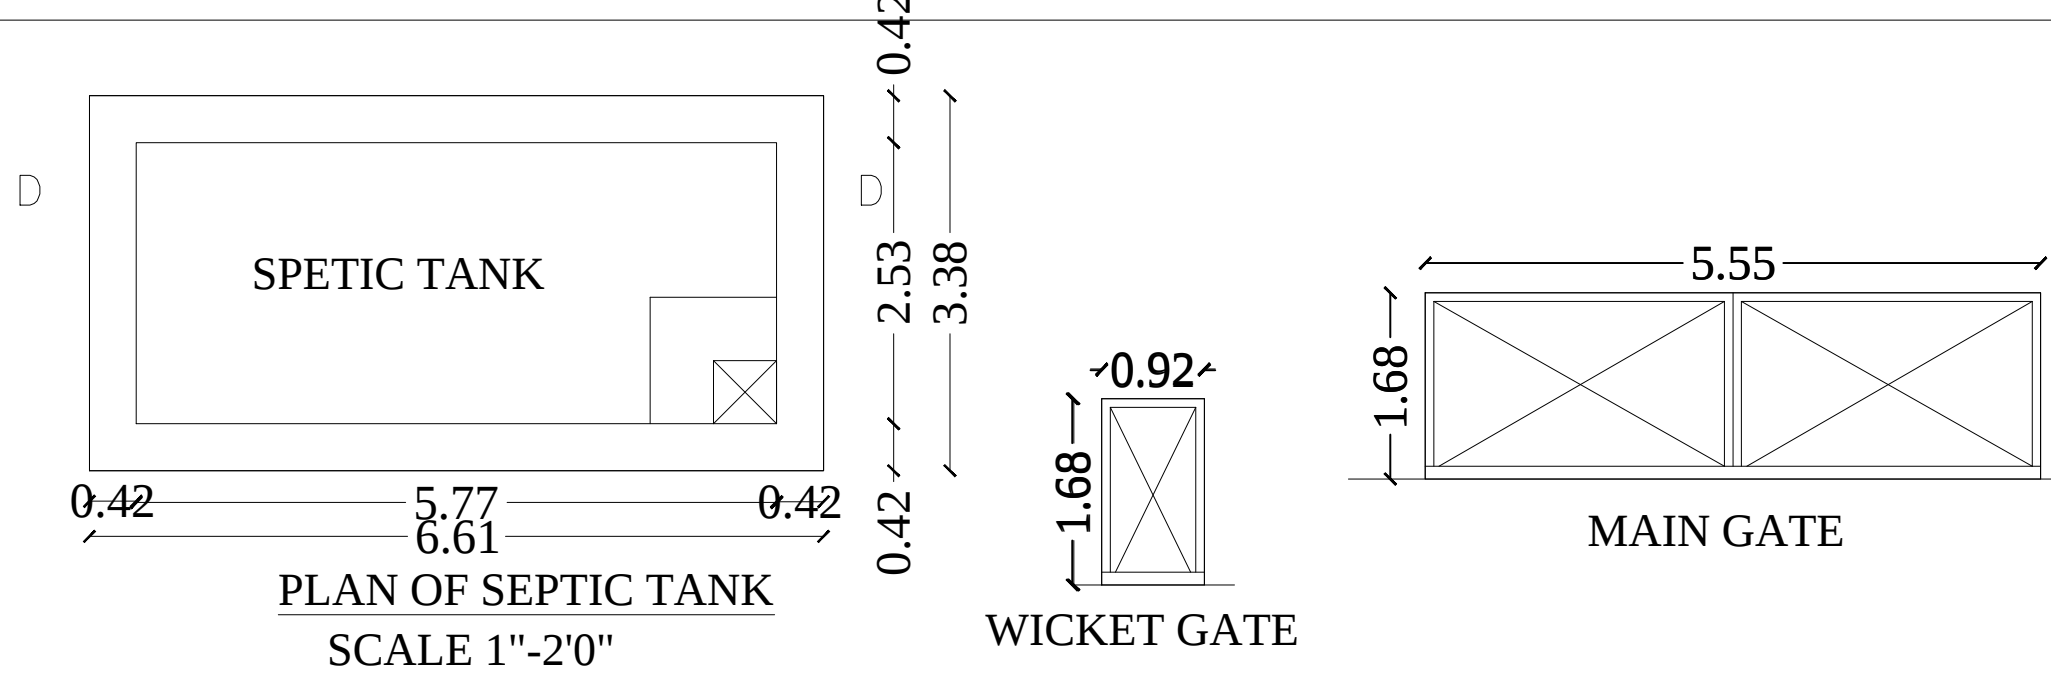

Plan, Section & Elevation	Site Plan
SCALE 1" : 8' 0"	1" : 8' 0"
☐	SITE BOUNDARY
☐	PROPOSED BUILDING
☐	DEMOLISED BUILDING
☐	EXISTING ROAD

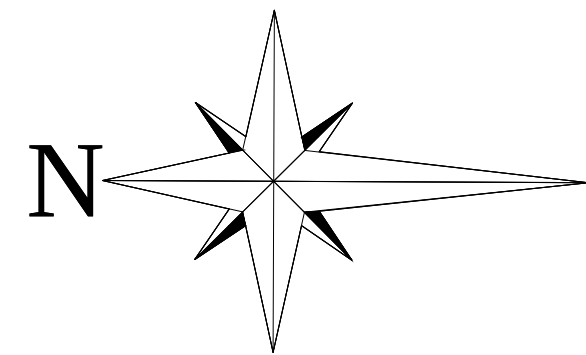

AREA DETAILS	IN SFT	IN SQ. M.
AREA OF THE SITE AS PER DOCUMENT	1363.00	126.625
AREA OF THE PROPOSED GROUND FLOOR	829.68	77.080
AREA OF THE PROPOSED FIRST FLOOR	607.19	56.410
TOTAL AREA OF THE PROPOSED BUILDING	1436.87	133.490
AREA OF THE OPEN SPACE	533.32	49.545
APPLICANT NAME: Mr.ANDO PRAKASH		

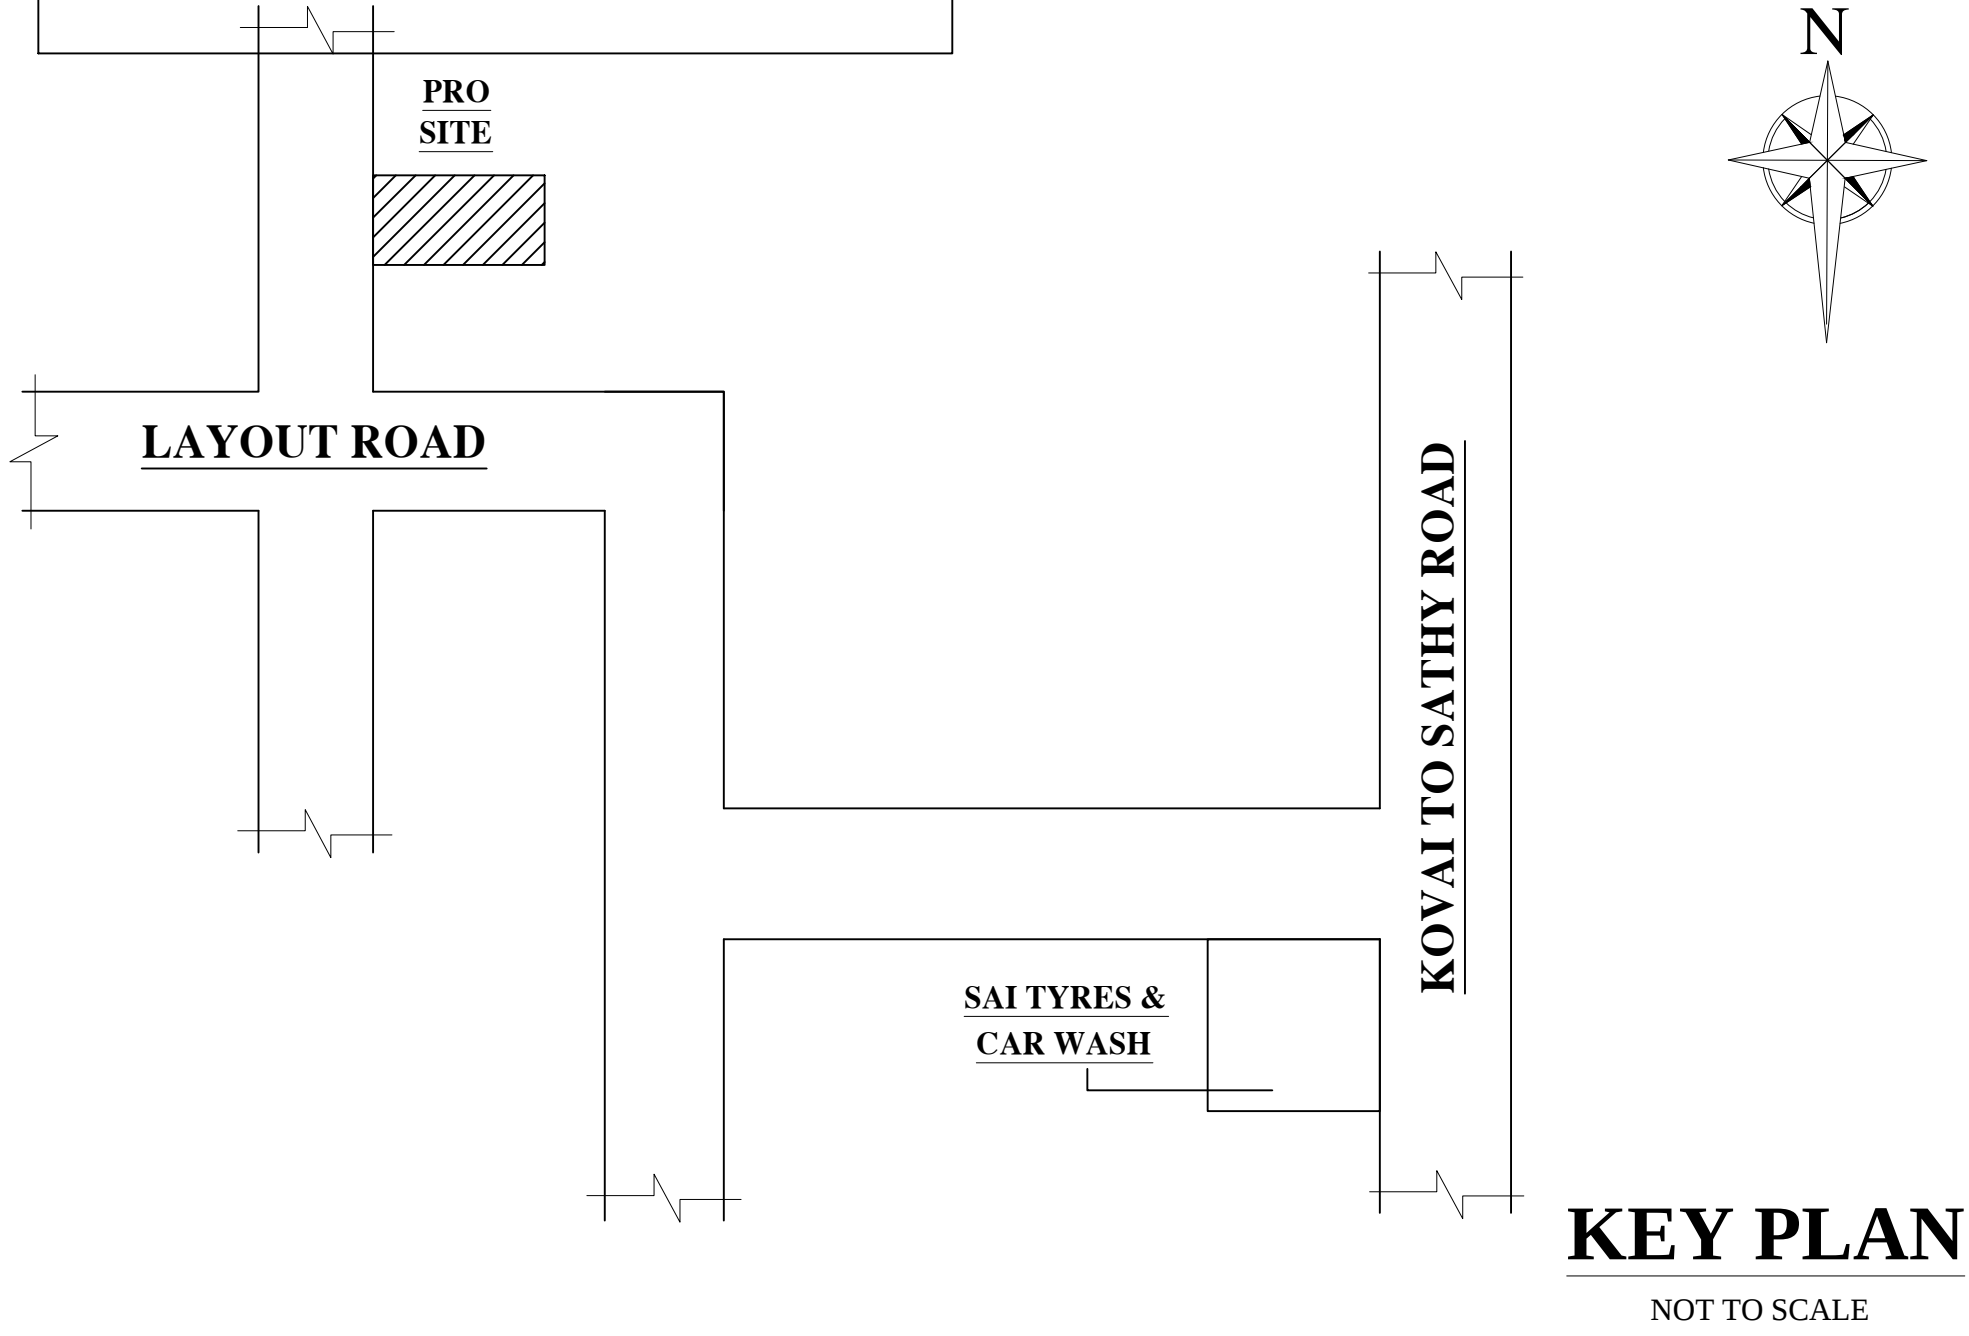

Mr.ANDO PRAKASH
Applicant

Mr. S. SUNDAR B.E.,
Licenced Building Surveyor Gr-I
No.: 37, Vijayalakshmi Nagar,
North Vinayagapuram, Saravanampatti,
Coimbatore-641 035.
LBS No.: 0022/2018 Grade-I

Regd Engineer