







Plan Showing Construction of Existing Ground Floor Building & The Additional Proposed of First Floor

R.C.C Roof Commercial Shop Building S.F. No: 549/B1 (North Part)," Duraisamy Pillai Street",

"PODANUR ROAD",Vellalore Town Panchayat, Madhukkarai Taluk, Coimbatore District.

Mr. Neelasamy Property
[South Part]
8.15
[26'-9"]

[EXISTING BUILDING APPROVAL No:- BL/223/2023-24 Dated 15.09.2023]

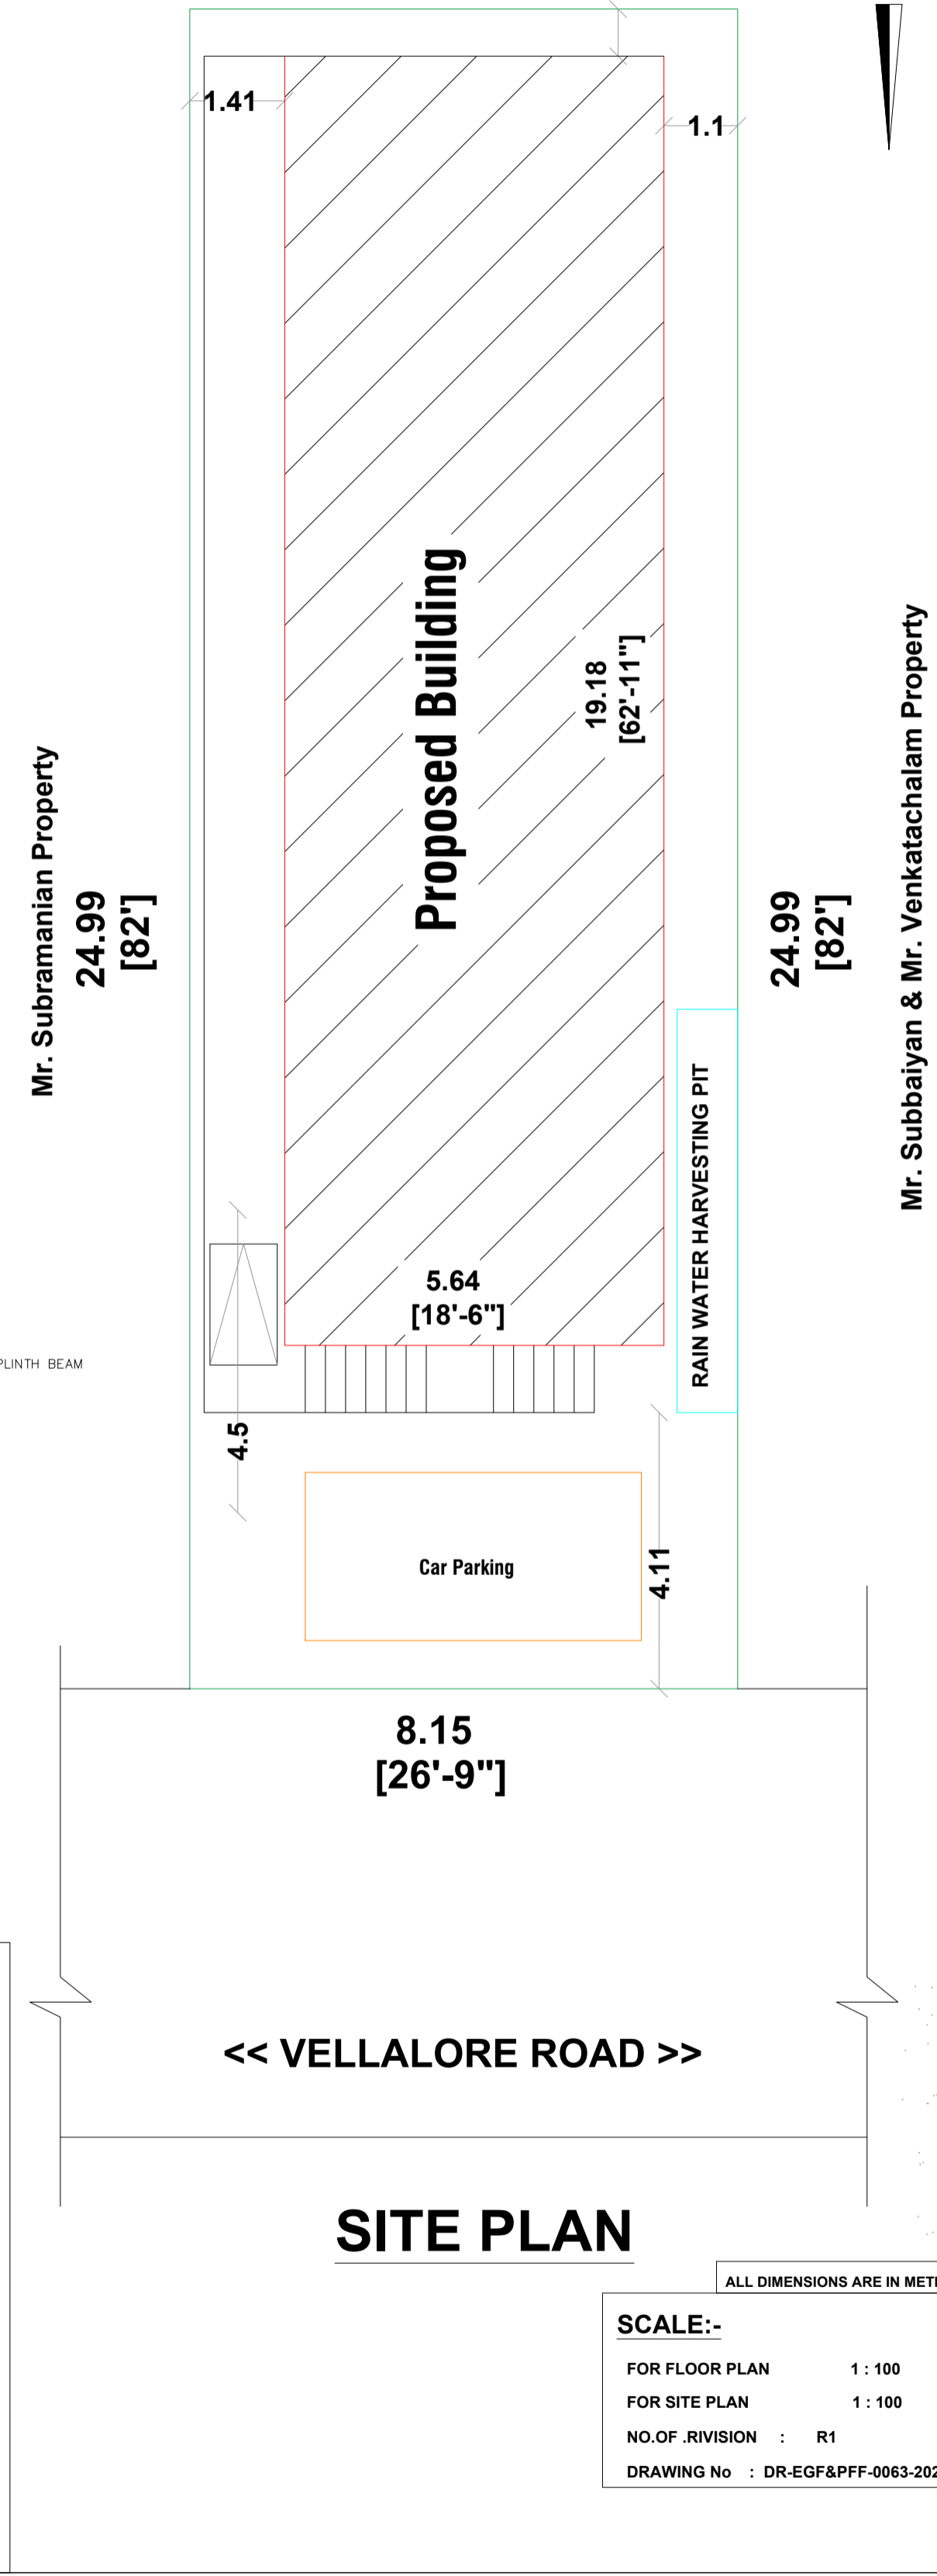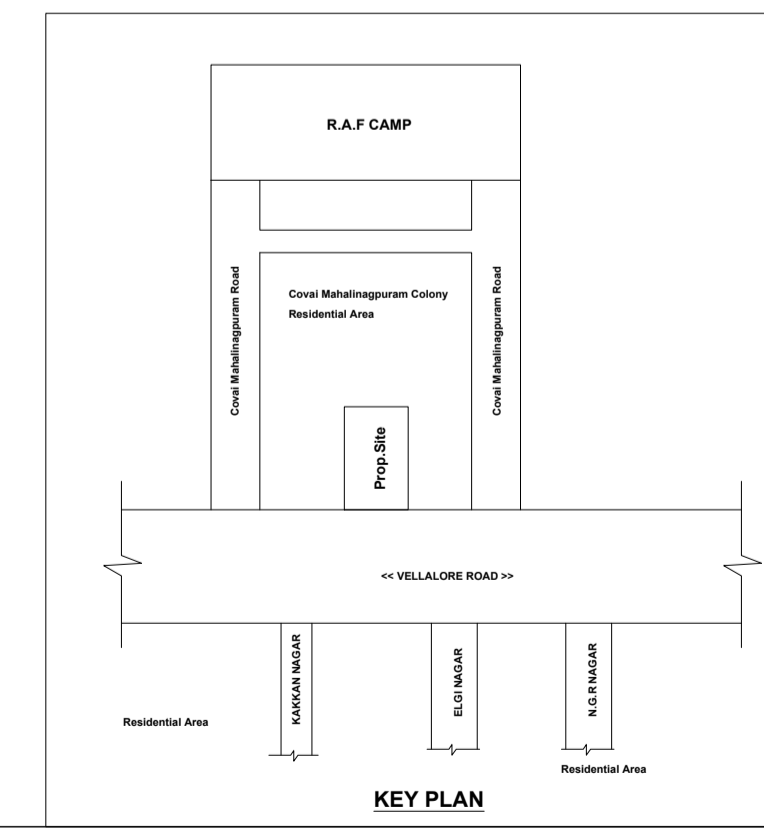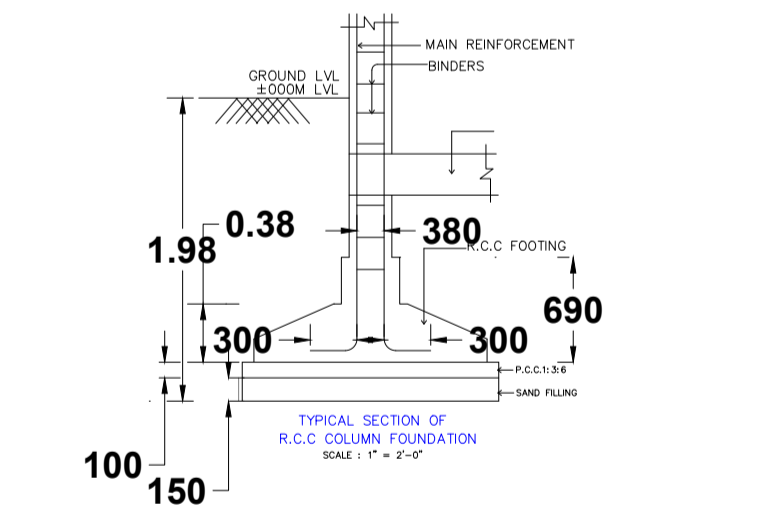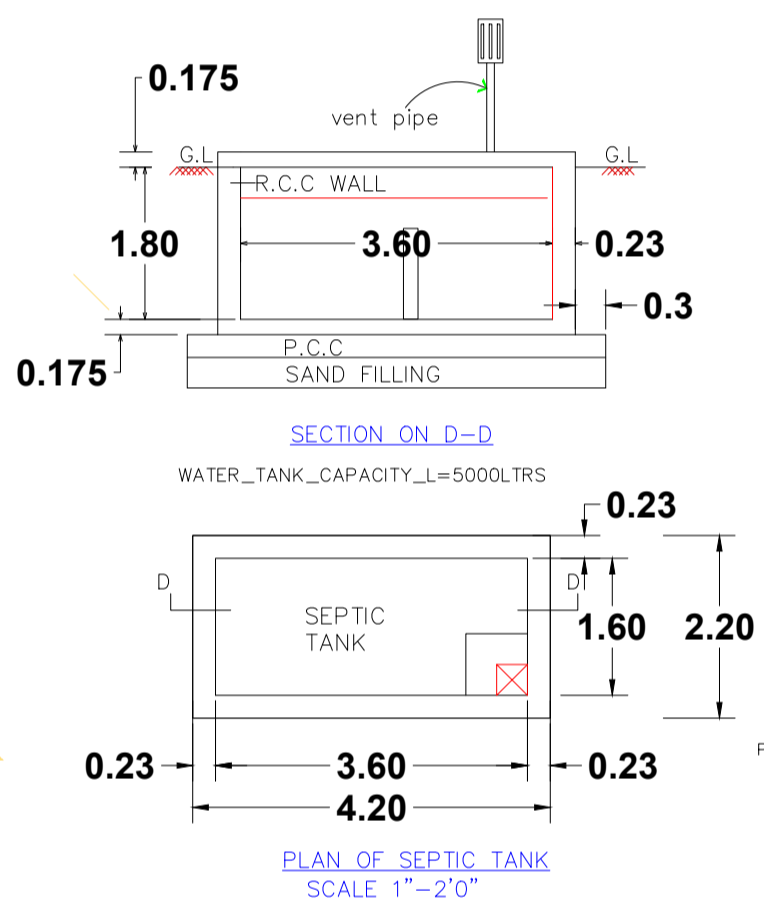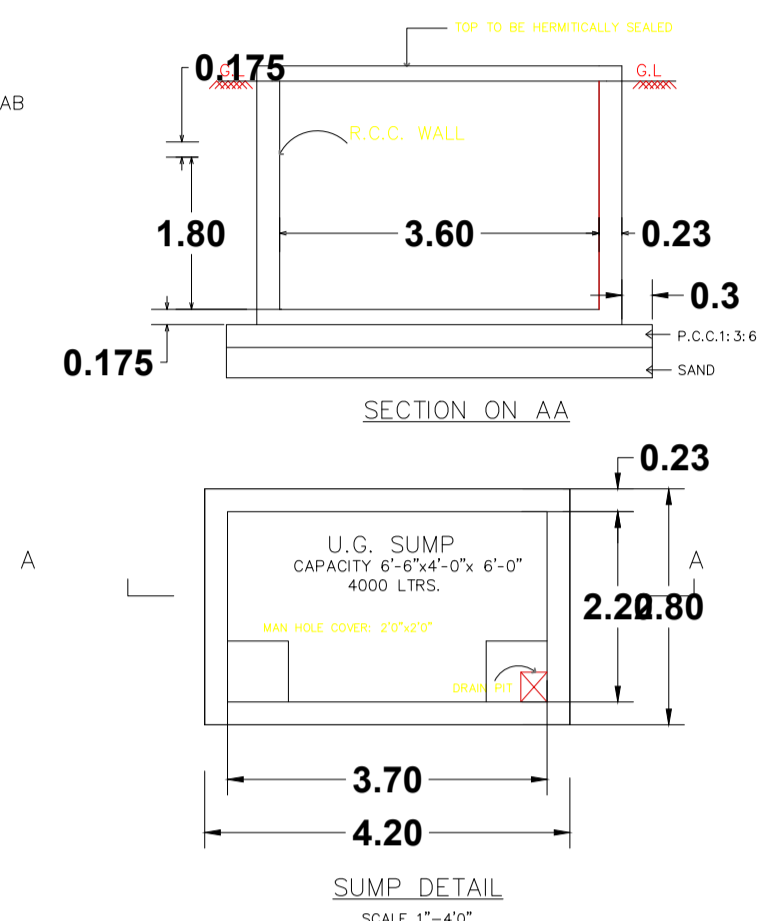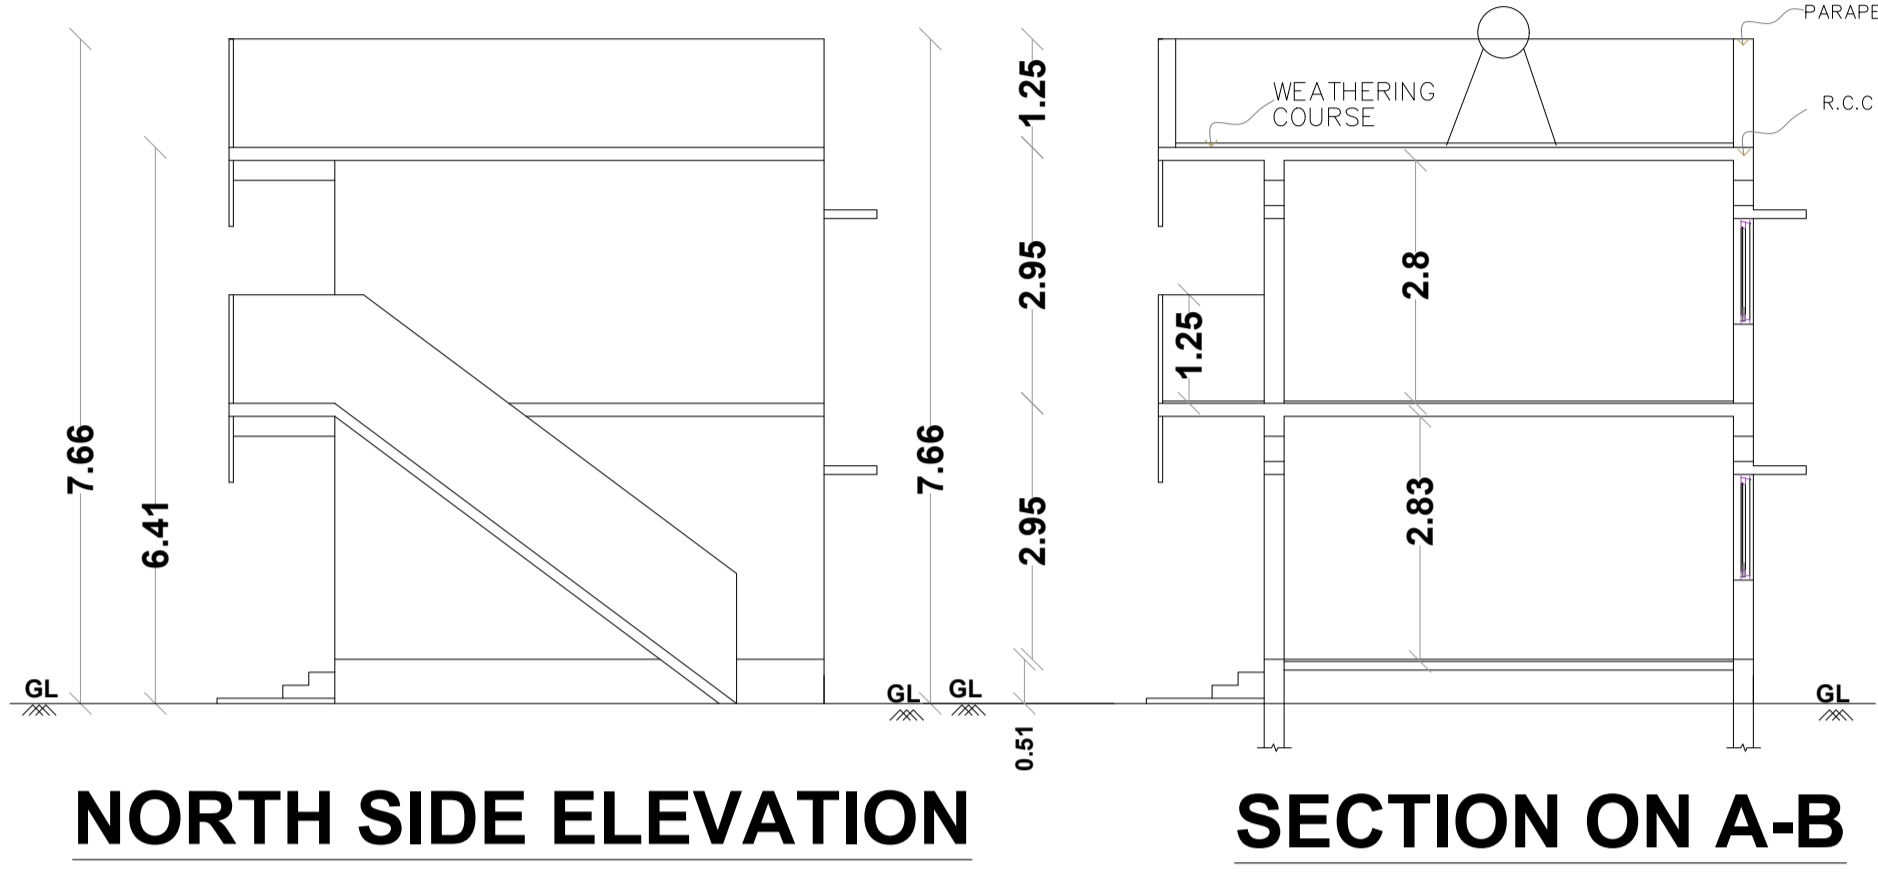

SCHEDULE OF JOINERY		
TYPE	DESCRIPTION	SIZE
M.D	MAIN DOOR	5'-0" X 7'-0"
D1	DOOR	3'-0" X 7'-0"
D2	DOOR	2'-6" X 7'-0"
W1	WINDOW	4'-0" X 4'-0"
KW	WINDOW	4'-0" X 3'-0"
W3	WINDOW	9'-0" X 4'-6"
V1	VENTILATOR	2'-0" X 3'-0"

AREA STATEMENT		
	SQ.FT	SQ.M
PLOT EXTENT AS PER SITE	2193.00	203.74
GROUND FLOOR = [EXISTING]	1109.00	103.00
FIRST FLOOR = [ADD.PROPOSED]	807.00	75.00
SECOND FLOOR	—	—
TOTAL	1084.00	100.70
NON F.S.I AREA [CORRIDOR]	258.00	24.00
F.S.I	: 1.01	
PLOT COVERAGE	: 50.56 %	
NO.OF BIKE PARKING	: 5 NO's	
NO.OF CAR PARKING	: 1 NO	

REFERENCE	
	SITE BOUNDARY
	EXISTING & PROPOSED BUILDING
	RAIN WATER HARVESTING
	ROAD

APPLICANT.

K. Manjunath
Er. D. RAJASEKAR
DCE., B.E., M.E (Struct)
DR&CO.,
VELLALORE
Mob: 99525 82833

DESIGNED BY:-
DR & CO
Shop.No:- 2, Rajamani Complex, Vellalore(Post),
Coimbatore -641111.
Contact :- +91- 9952582833, +91-9739757122.
Mail.id :- drandco.cbe2016@gmail.com

