
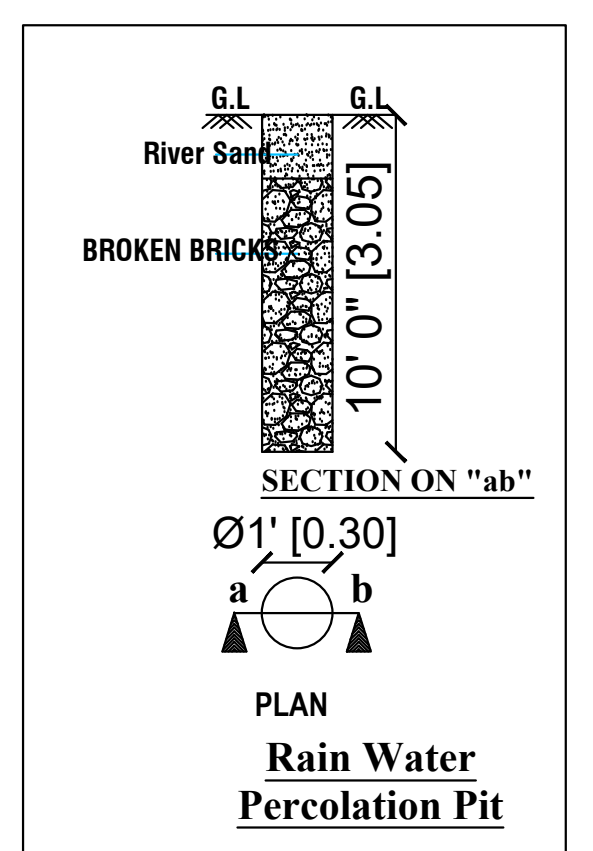
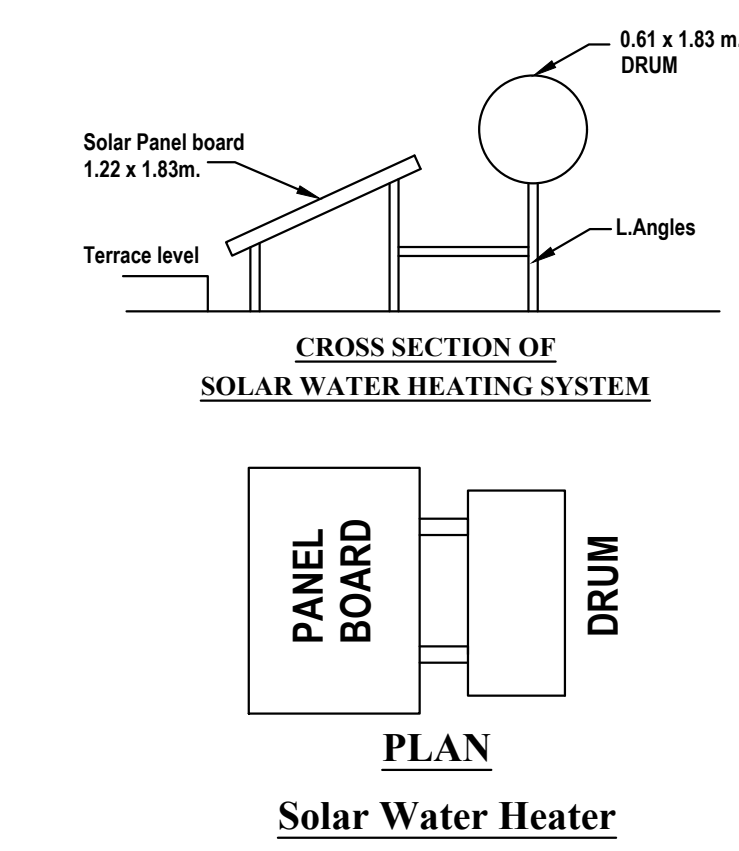
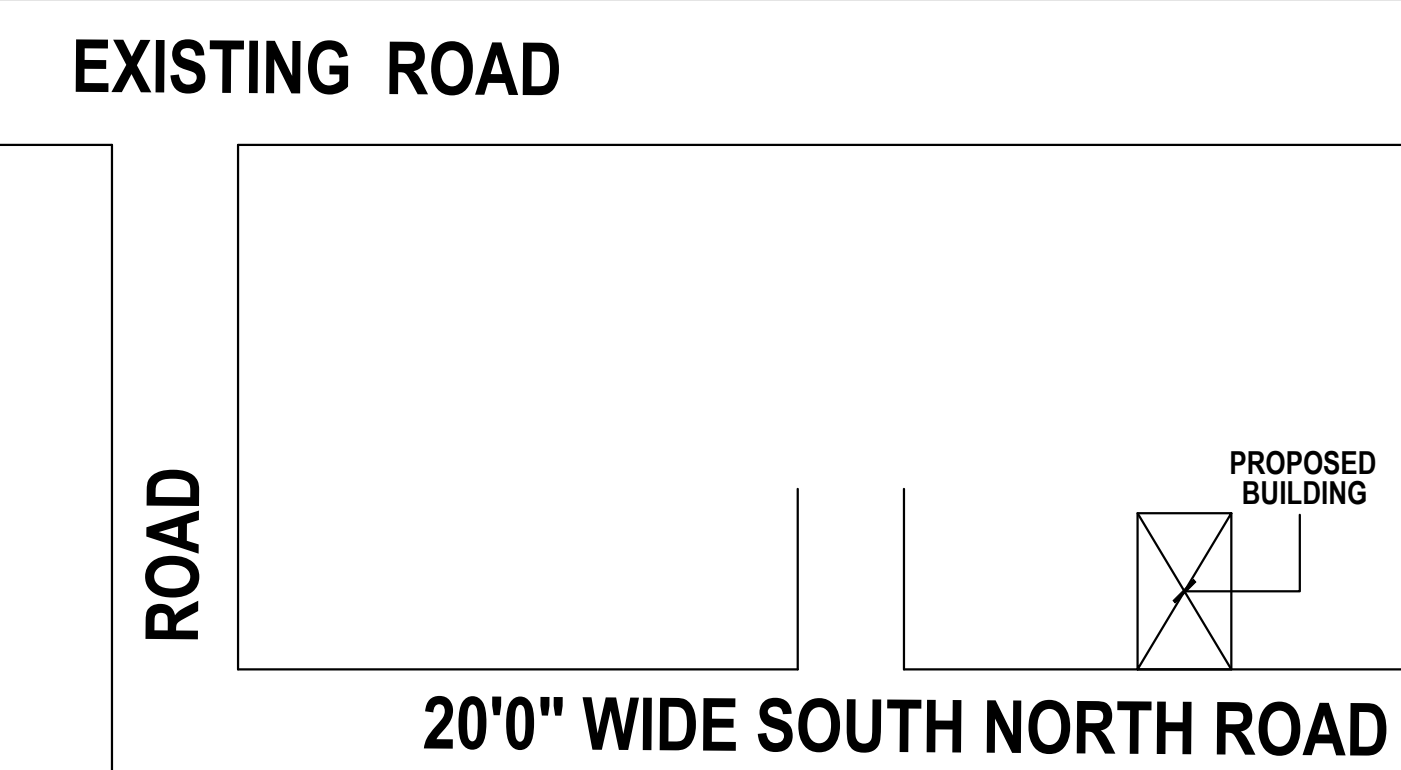
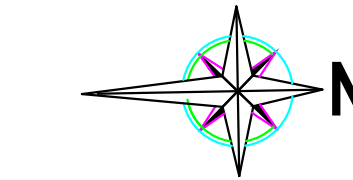
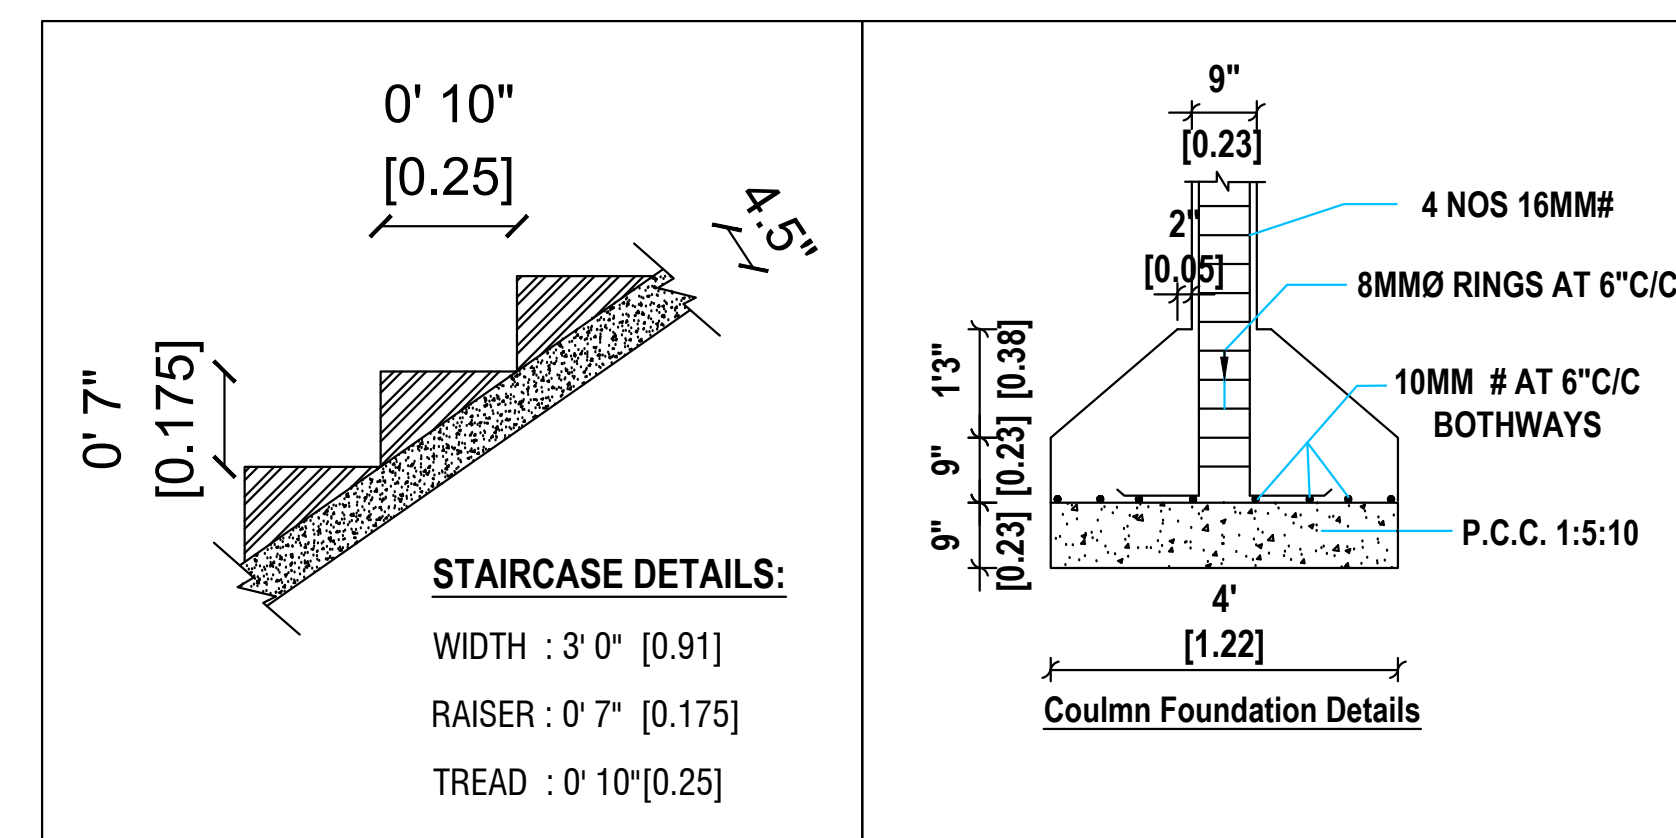
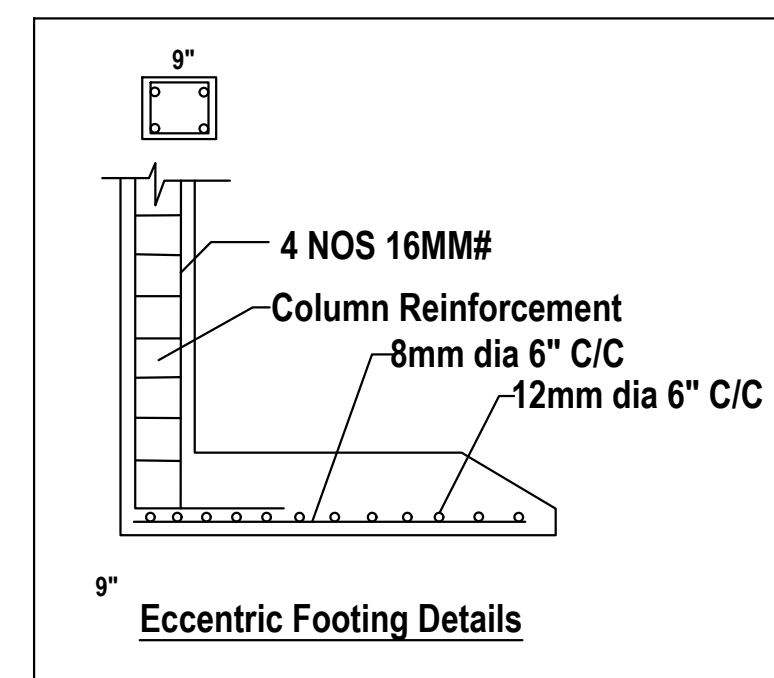


PLAN SHOWING THE PROPOSED GROUND & FIRST FLOOR R.C.C ROOF RESIDENTIAL BUILDING IN S.F NO :276/3,
SITE NO:21 NORTH PART , UDHAYAM NAGAR ,IRUGUR VILLAGE & TOWN PANCHAYAT, SULUR TALUK ,
COIMBATORE DISTRICT.REGULARIZED APPROVAL NO : 256/2024/A, DATE : 13.03.2024.

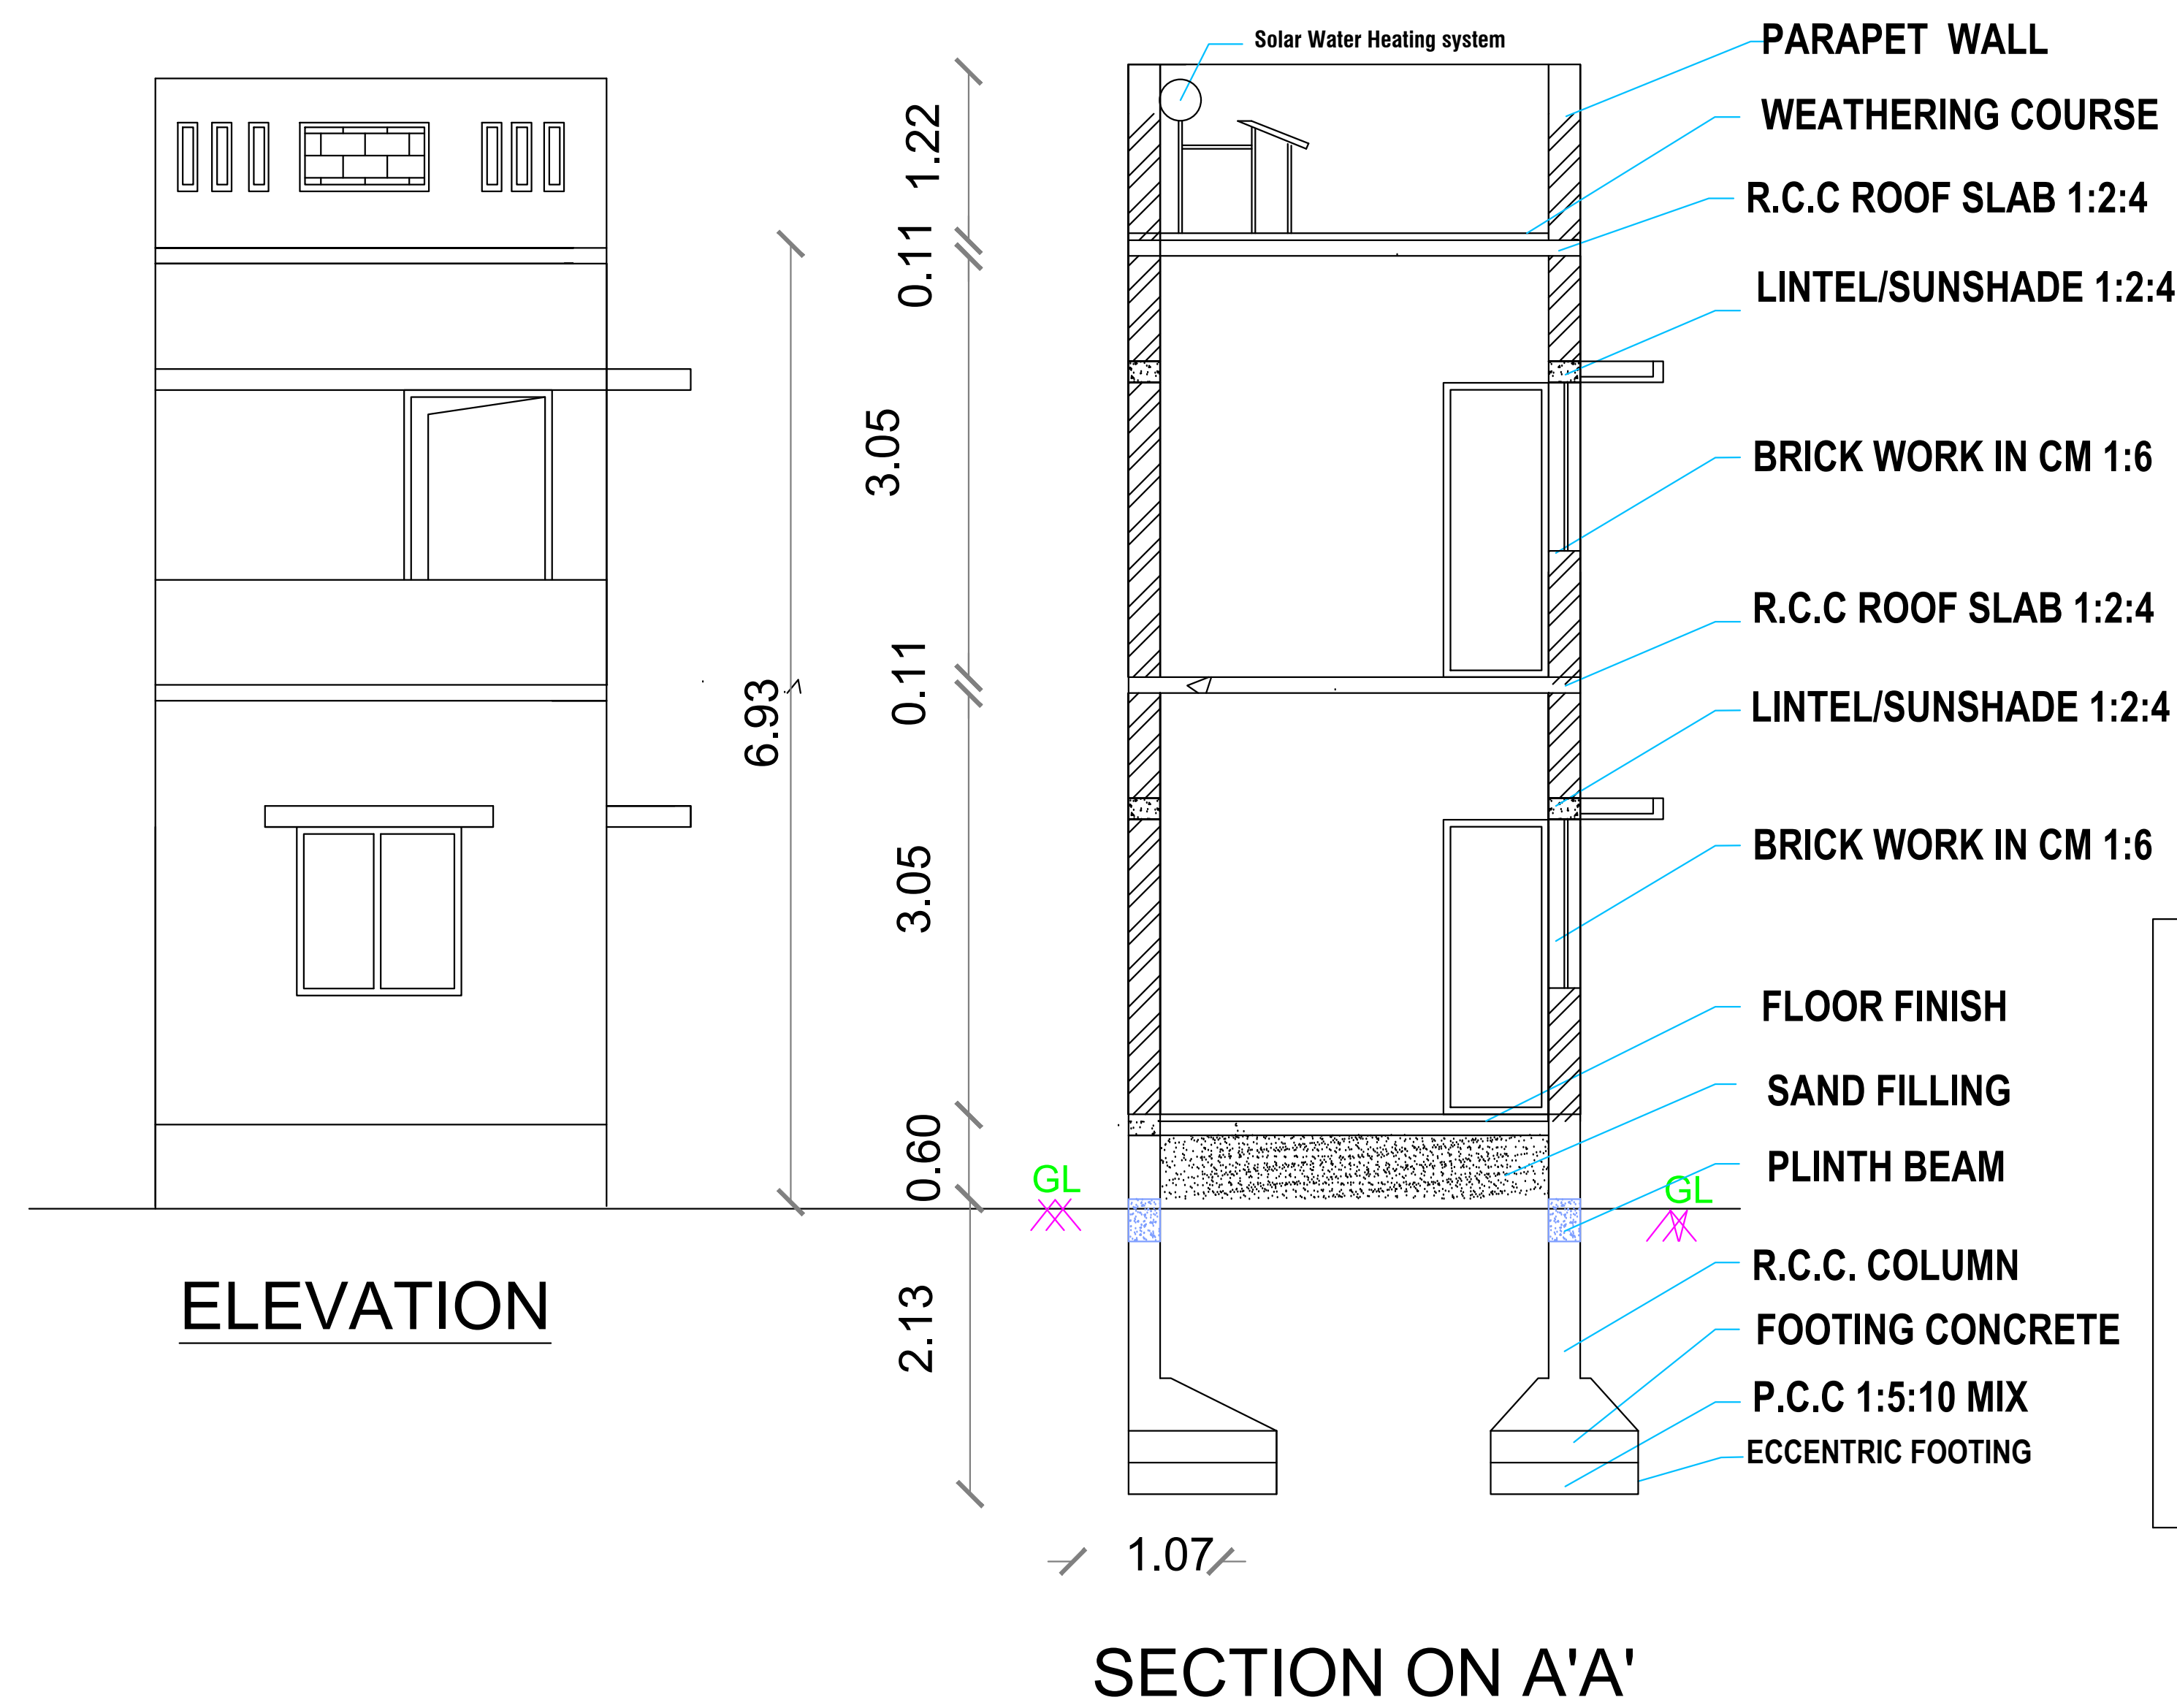





AREA DETAILS	IN SQ. FT.	IN SQ. M.
Area of the Site	665.00	61.78
Area of the Pro- Ground Floor	455.10	42.28
Area of the Pro- First Floor	361.45	33.58
Area of the Open Space	209.90	19.50

JOINERY DETAILS			
Sym.	DESCRIPTION	IN FEET	IN METER
MD	MAIN DOOR	3' 6" X 7' 0"	1.07 X 2.13
D	DOOR	3' 0" X 7' 0"	0.91 X 2.13
D1	DOOR	2' 6" X 7' 0"	0.76 X 2.13
W	WINDOW	4' 0" X 4'0"	1.22 X 1.22
V	VENTILATOR	3' 0" X 2' 0"	0.91 X 0.61

Plan, Section & Elevation	Site Plan	
<u>SCALE</u> 1" : 8' 0" (1 : 96)	1" : 16' 0" (1 : 192)	

REFERENCE	
	SITE BOUNDARY
	PROPOSED BUILDING
	ROAD



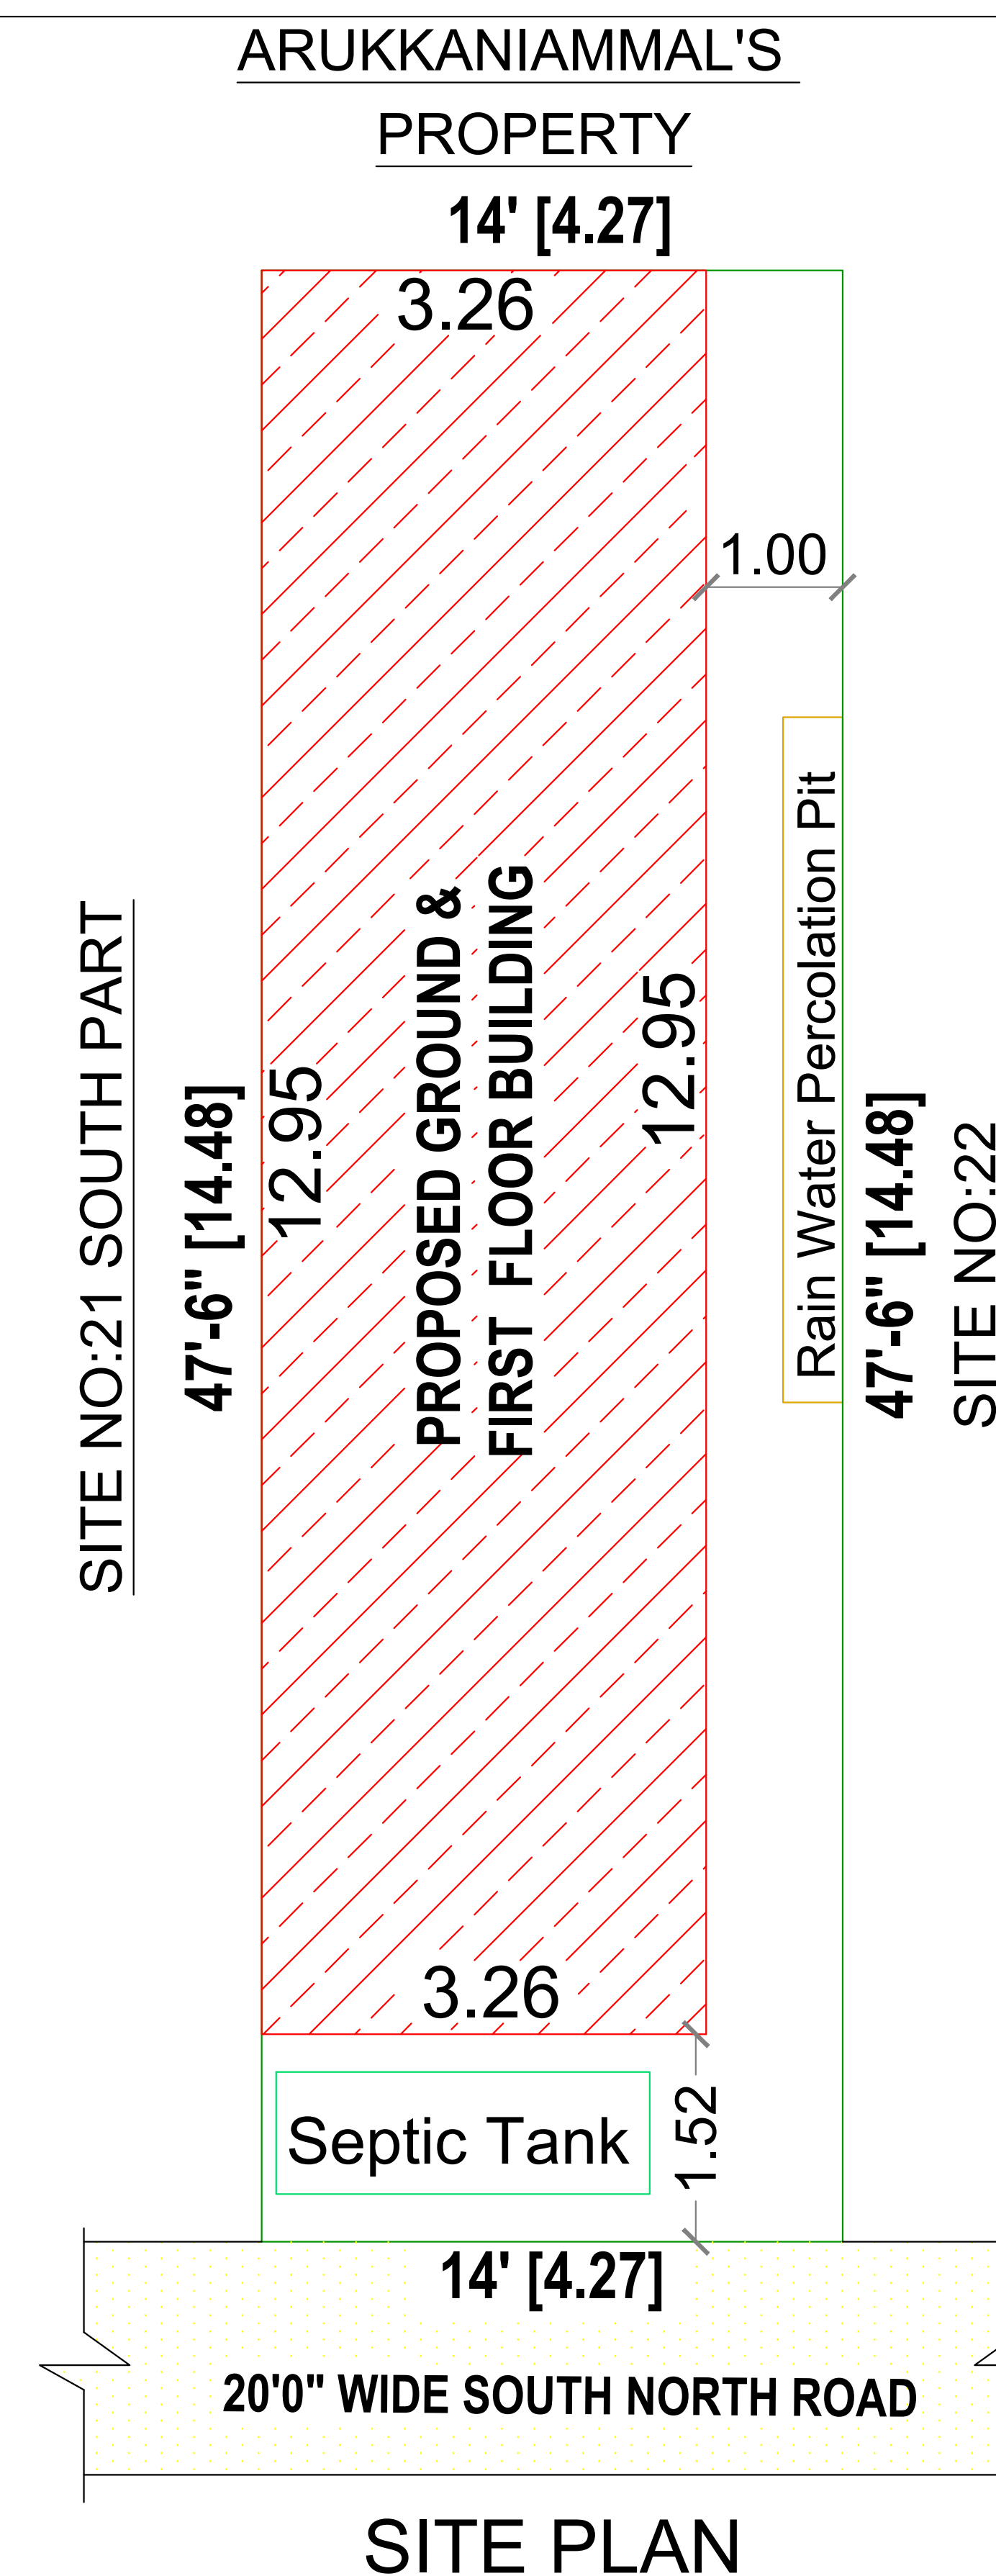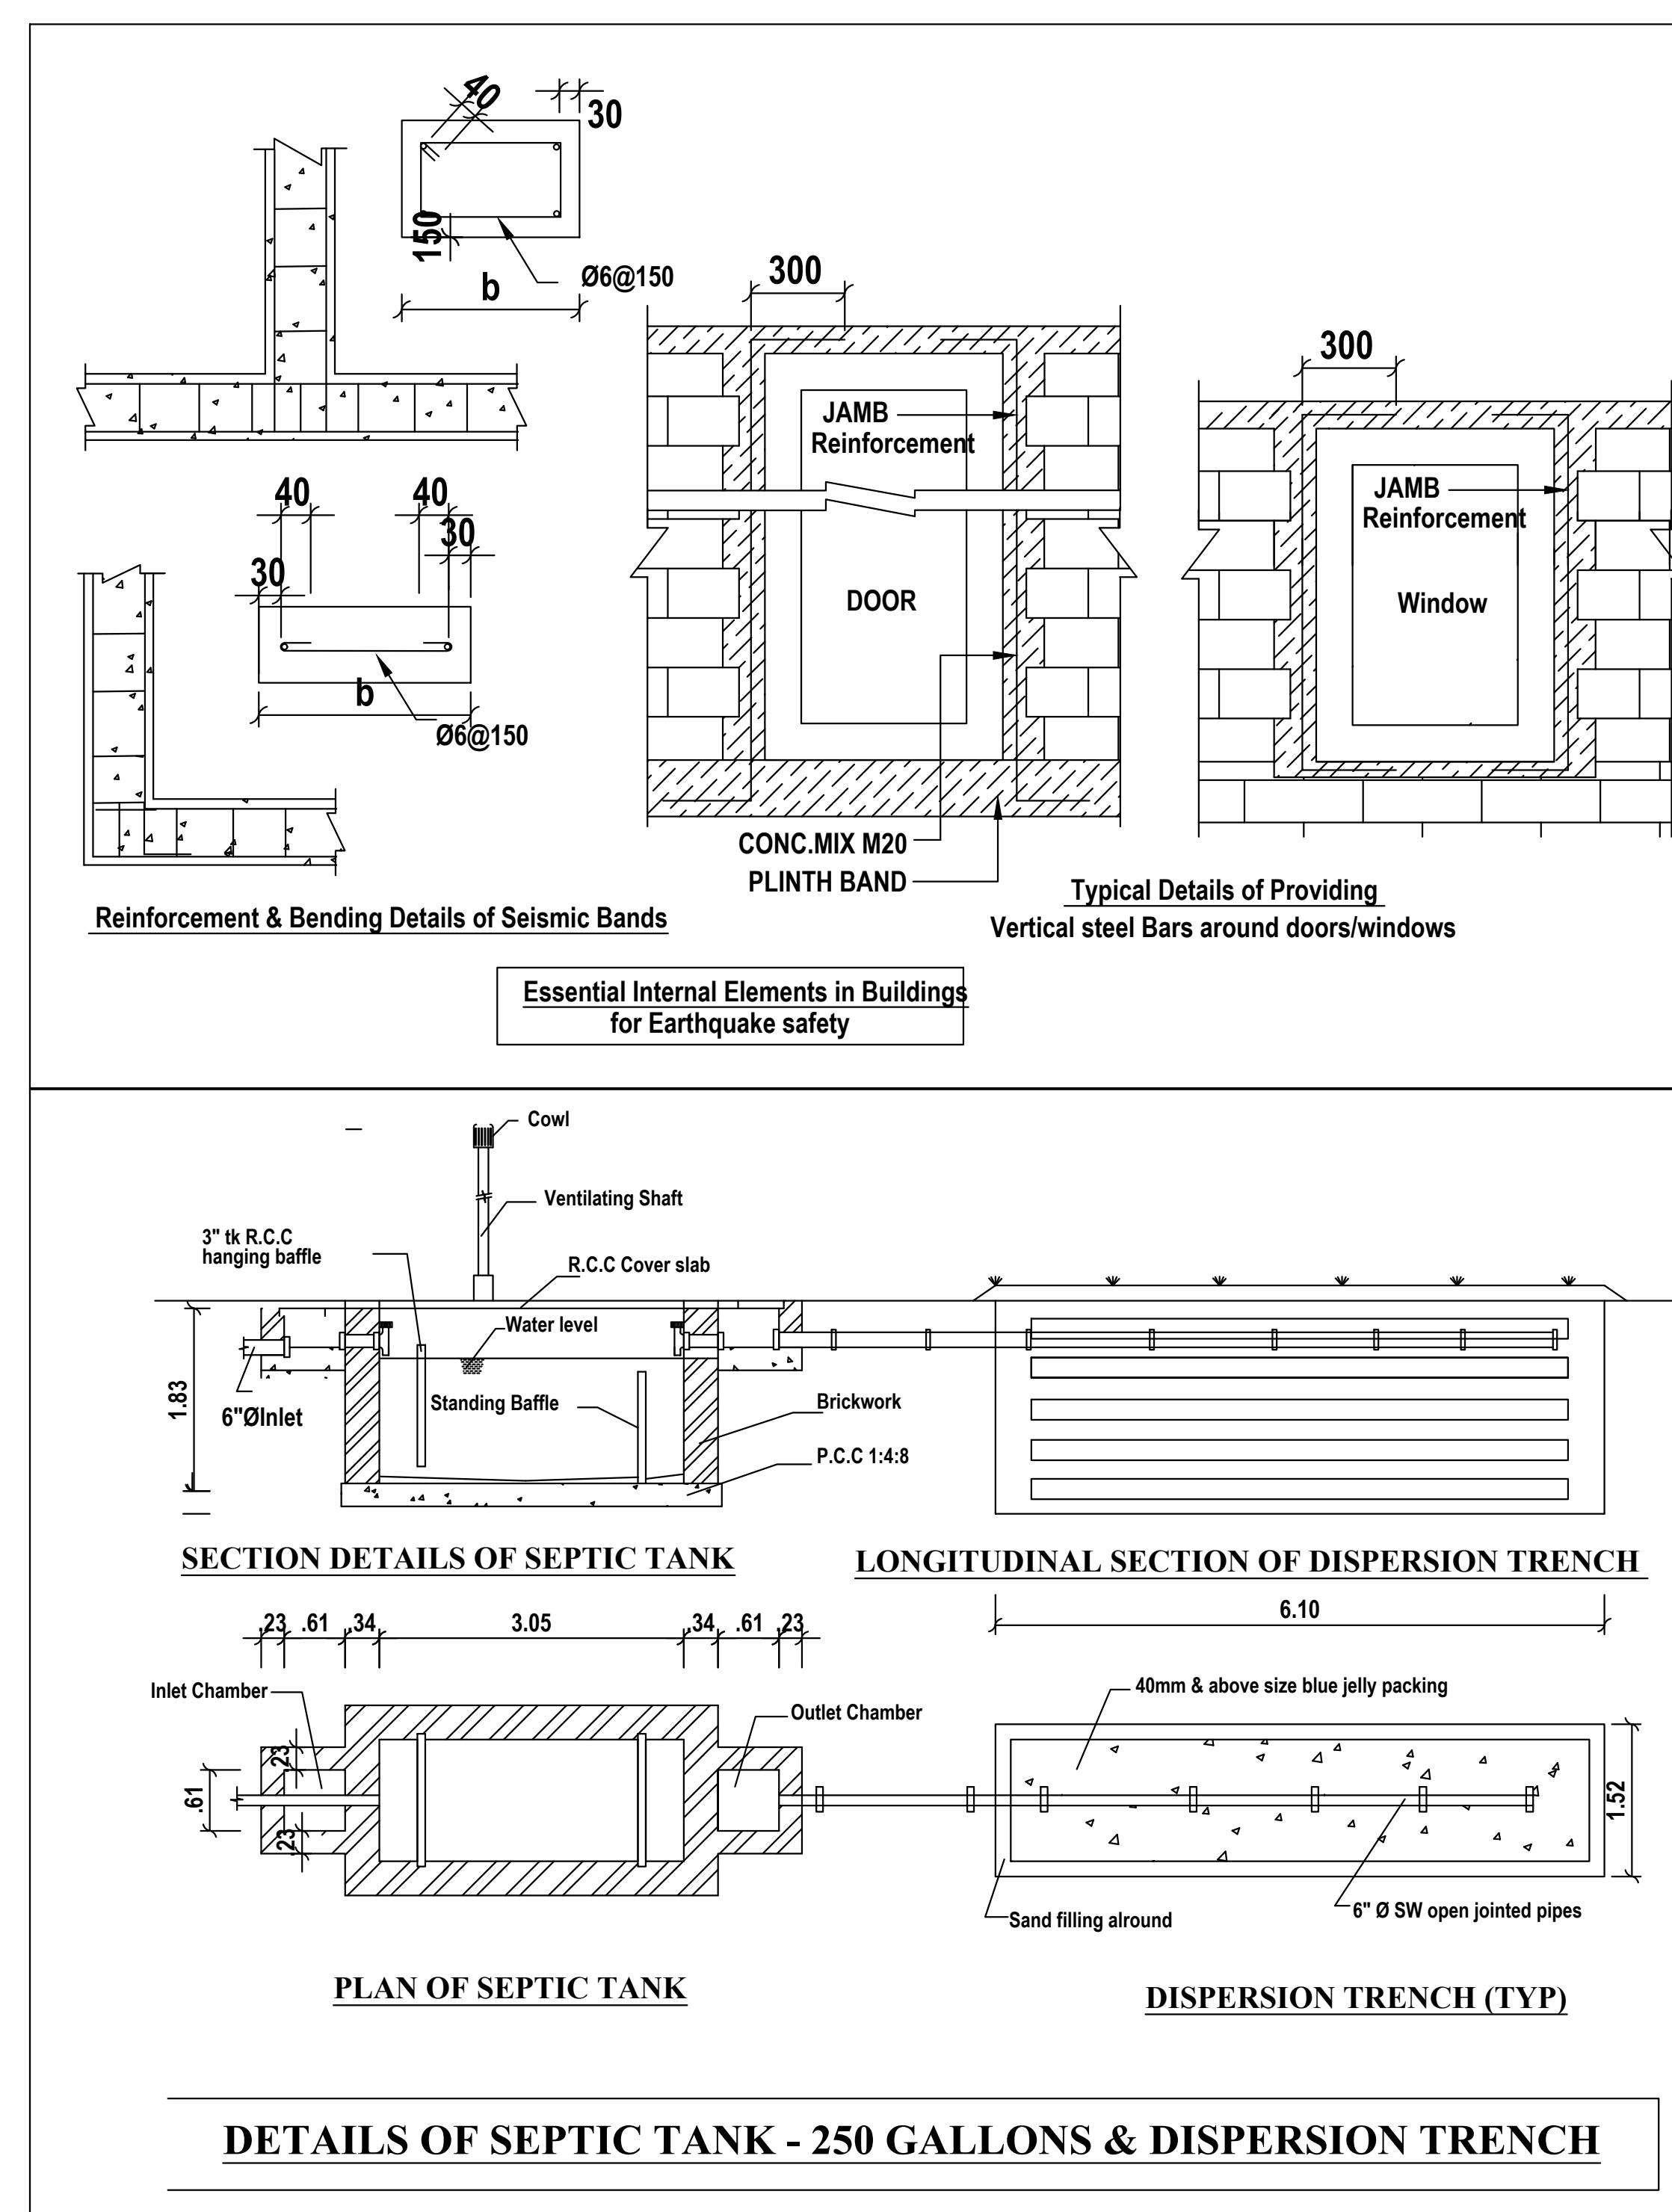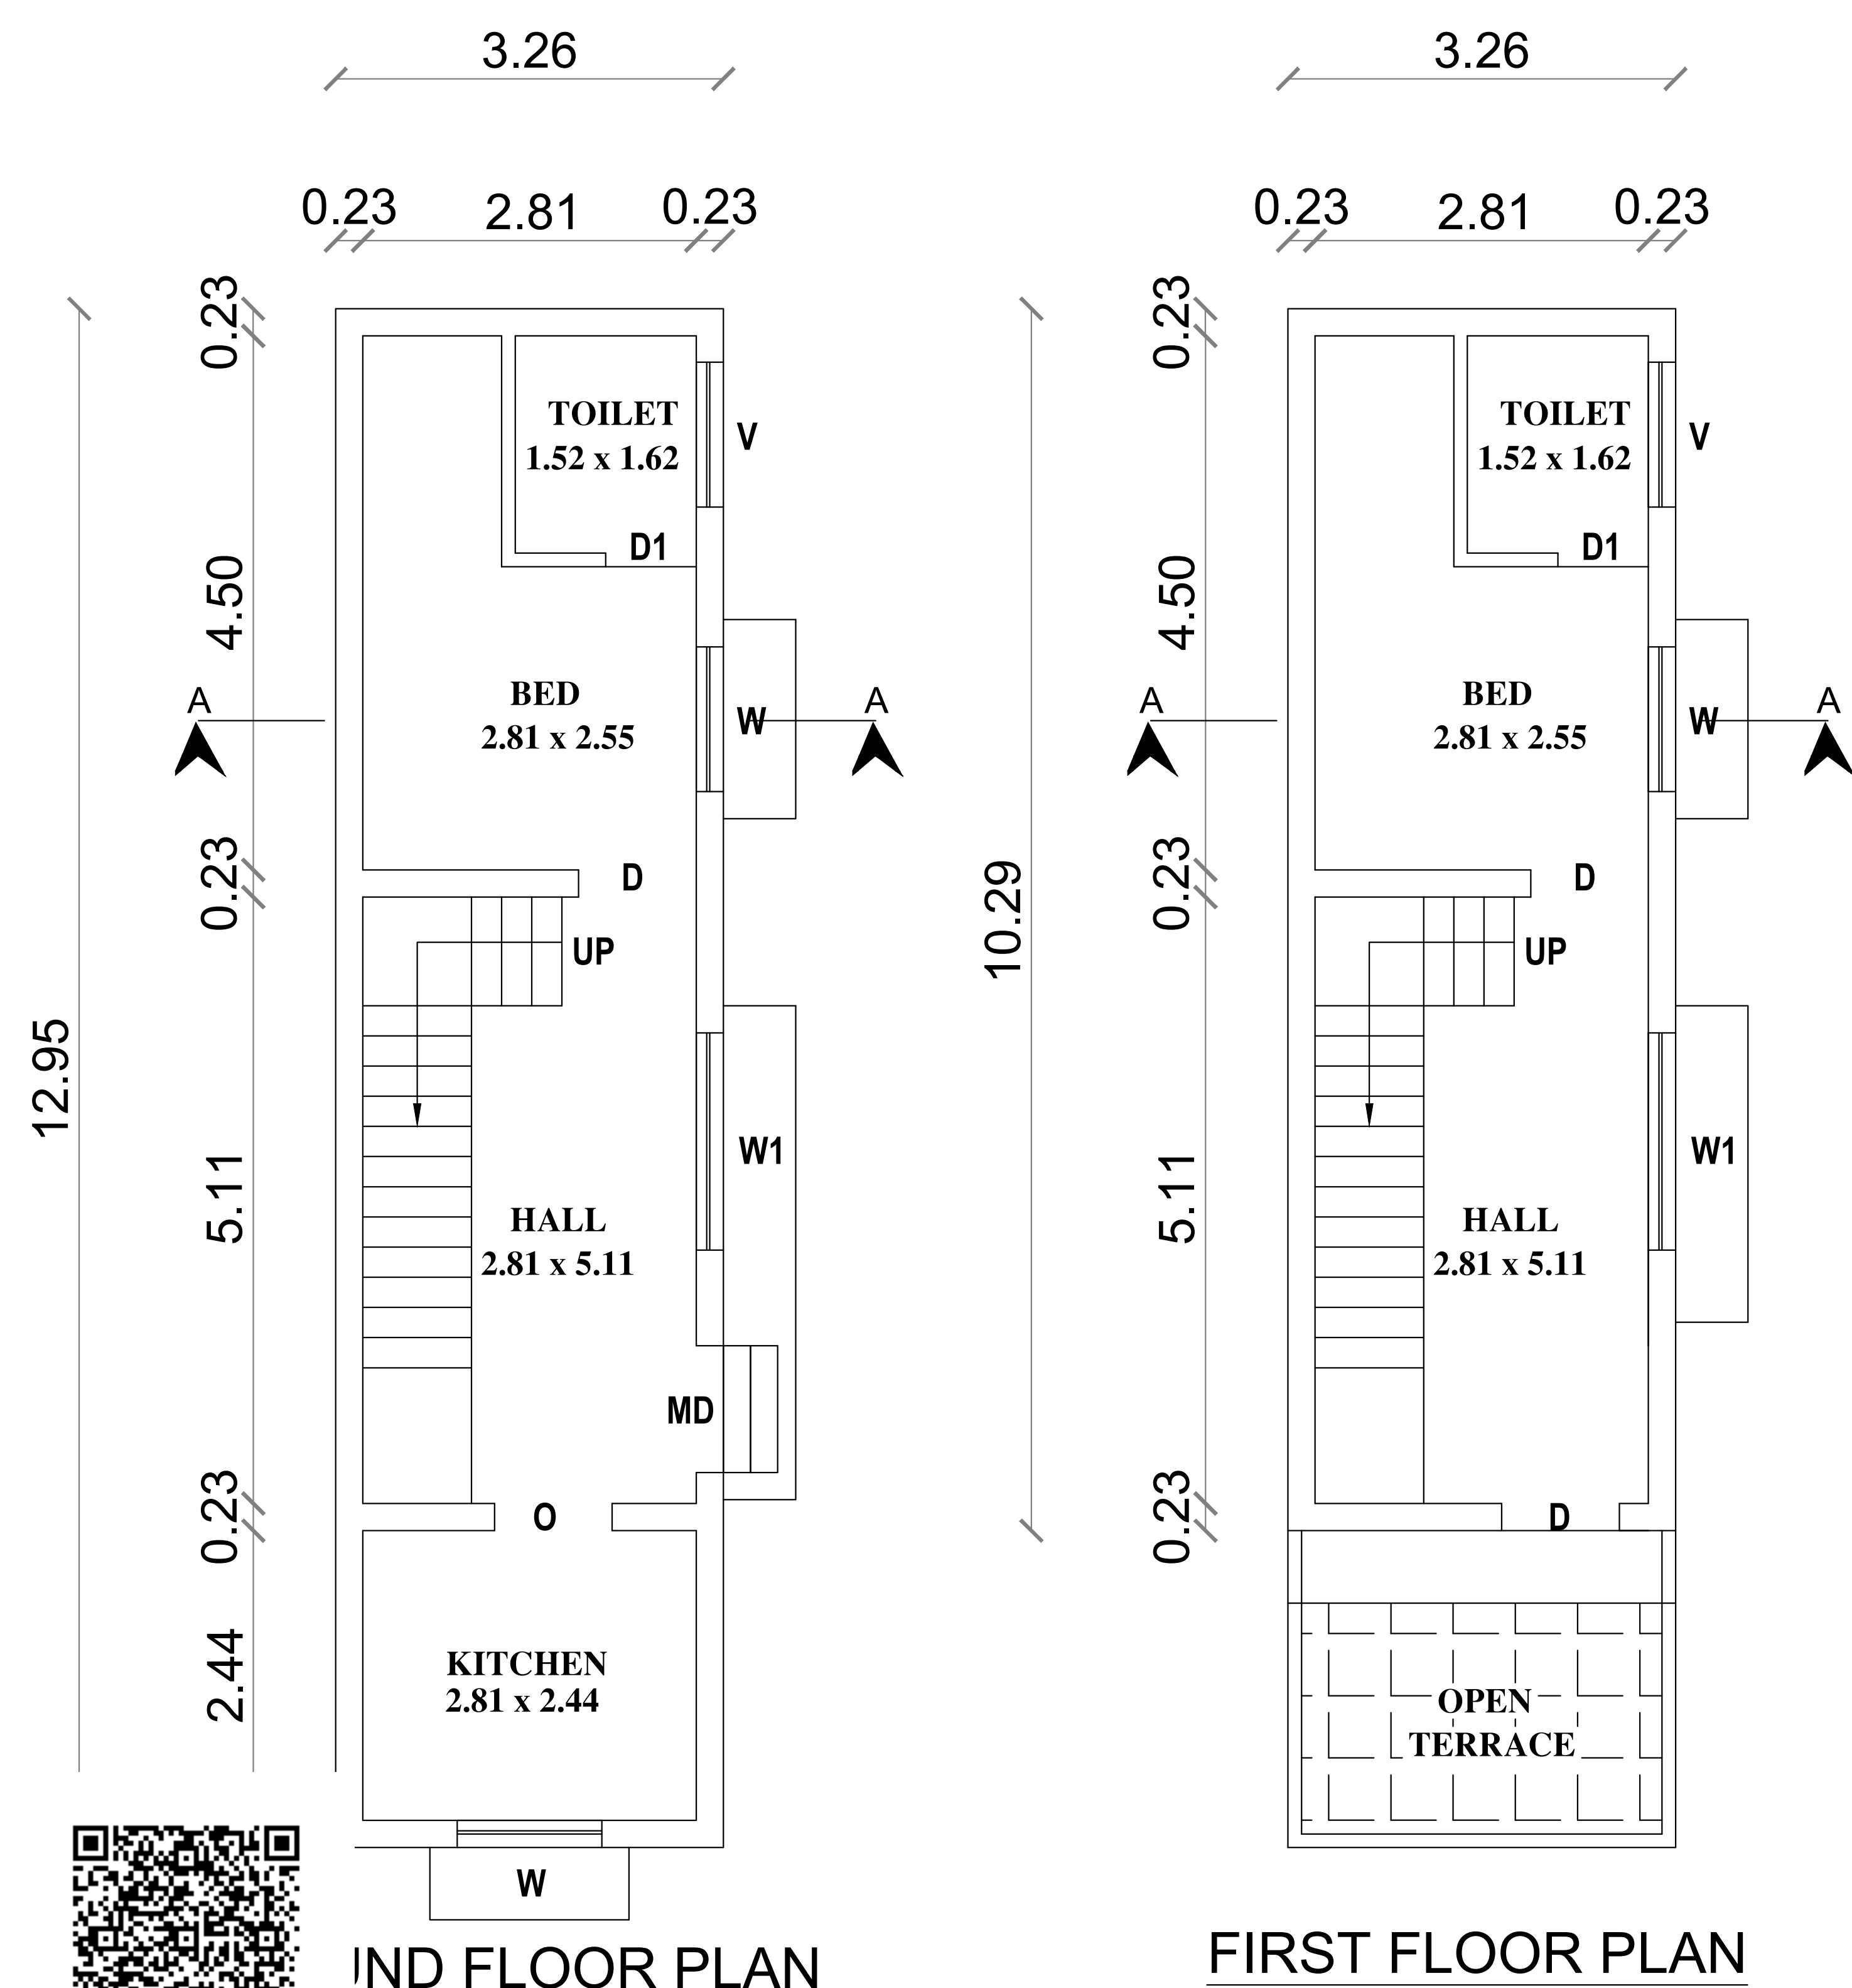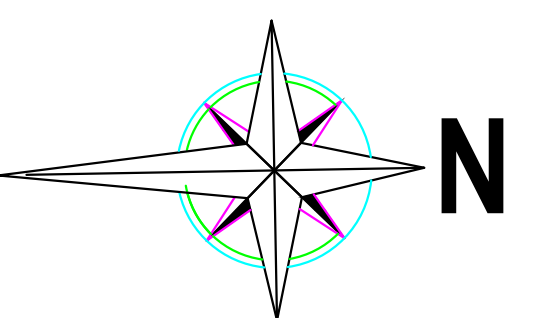

APPLICANT


P. PRAKASH, B.E.,
LICENSED BUILDING SURVEYOR
8/16, KALLU RAMASAMY THEVAR STREET,
IRUGUR, COIMBATORE - 641 103.

ENGINEER /L.B.S.