

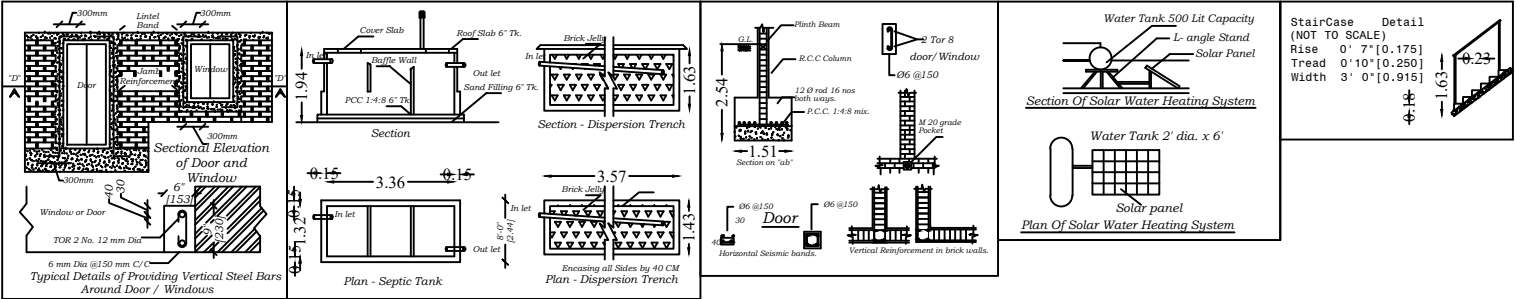
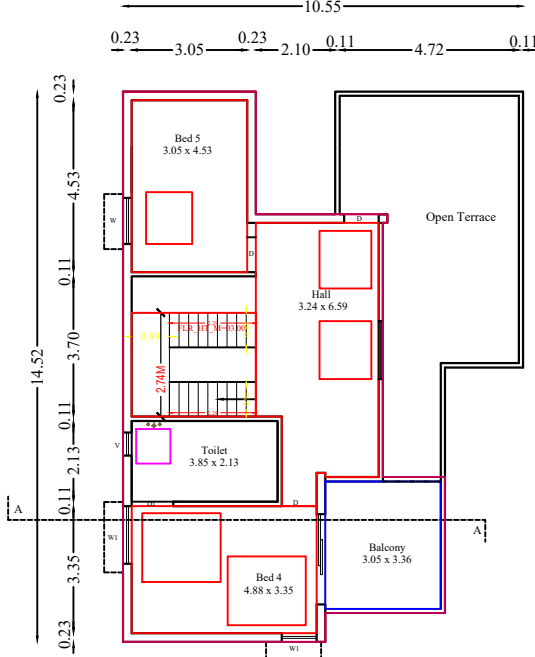


Plan Showing the Proposed Construction of Ground ,First Floor R.C.C Roof Residential Building in S.F.No.353/2A & 353/3A , Site No. 07 " Sri andal avenue extension No 01" Otterpalayam Village, Pallapalayam Town Panchayat, Sulur Taluk, Coimbatore District

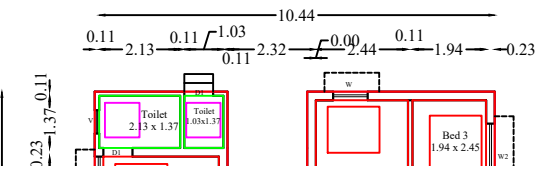


Area Details:	Sqft	Sqmt
Area of the Site	3600.00	334.44
Area of the Ground Floor	1389.72	129.11
Area of the First Floor	1005.67	93.43
Area of the Head Room	151.66	14.09
Total area of the building	2547.05	236.62

Schedule of Property		
Description	Feet	Metre
MD - Main Door	3'6"x7'0"	1.07x2.13
D - Door	3'0"x7'0"	0.91x2.13
D1 - Door	2'6"x7'0"	0.76x2.13
AO - Open	4'0"x7'0"	1.22x2.13
W - Window.	6'0"x4'6"	1.83x1.37
W1 - Window	4'0"x4'6"	1.22x1.37
V - Ventilation	3'0"x3'0"	0.91x0.91


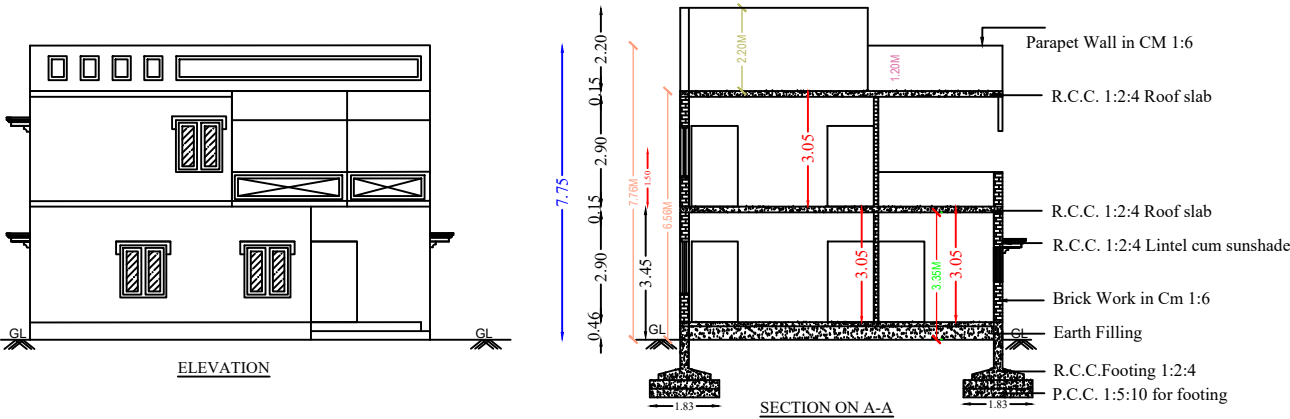


Floor-Ground

First Floor Plan
Floor-01

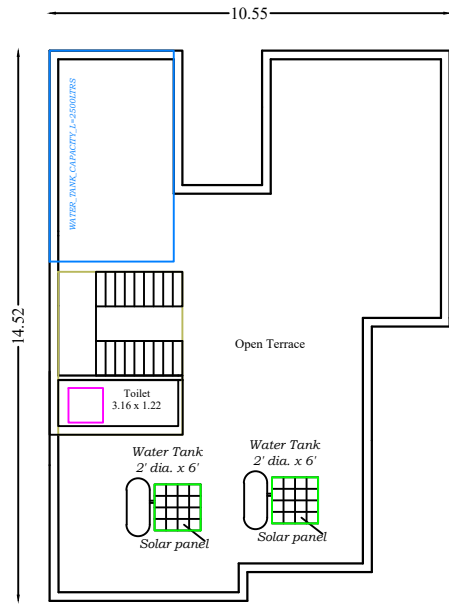

Terrace Plan

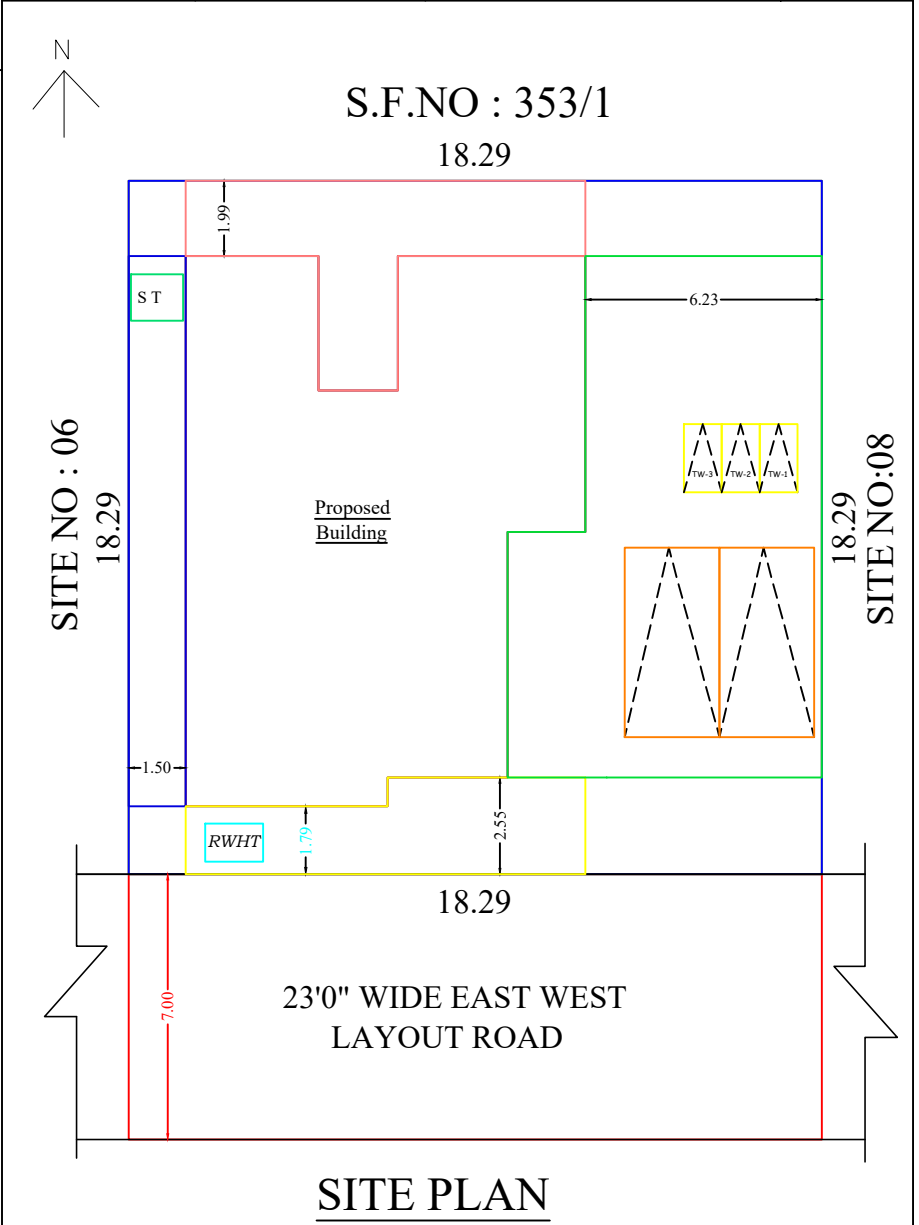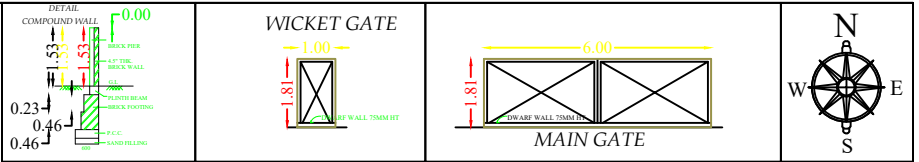

SITE PLAN

G. G. G. G.

Applicant

Er. P. KUMARASAN DCE, PDCT, LBS
Consulting Civil Engineer & Contractor
AERO ENGINEERS & BUILDERS
17-C, First Floor, Opp. Lions Club,
Kalangal Road, Sulur, Coimbatore - 641402.
Cell : 98428 97263, 86106 68527

Registered Engineer