
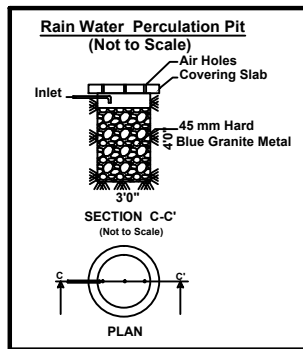
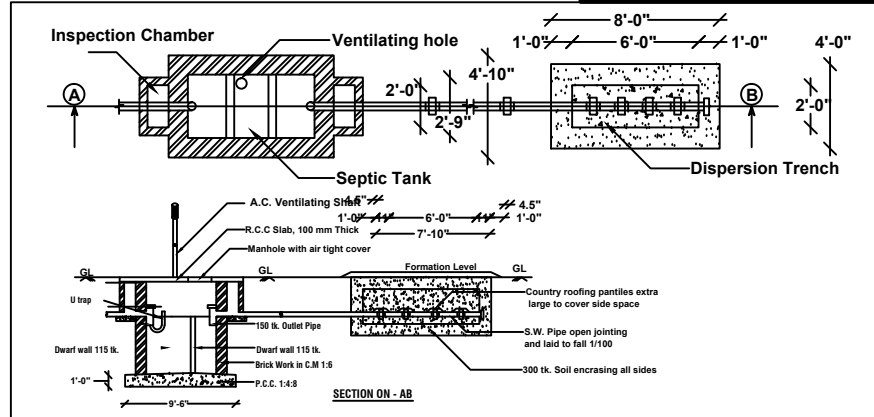


Plan Showing the Proposed Construction of R.C.C.Roof Ground Floor Residential Building in S.F.No: 350/A2B1, Site No: 10 West Side Part, Valparai Main Road at Aliyar, Kottur Town Panchayat, Anaimalai Taluk,Coimbatore District. (Old Approval Number : 83/2011-2012)

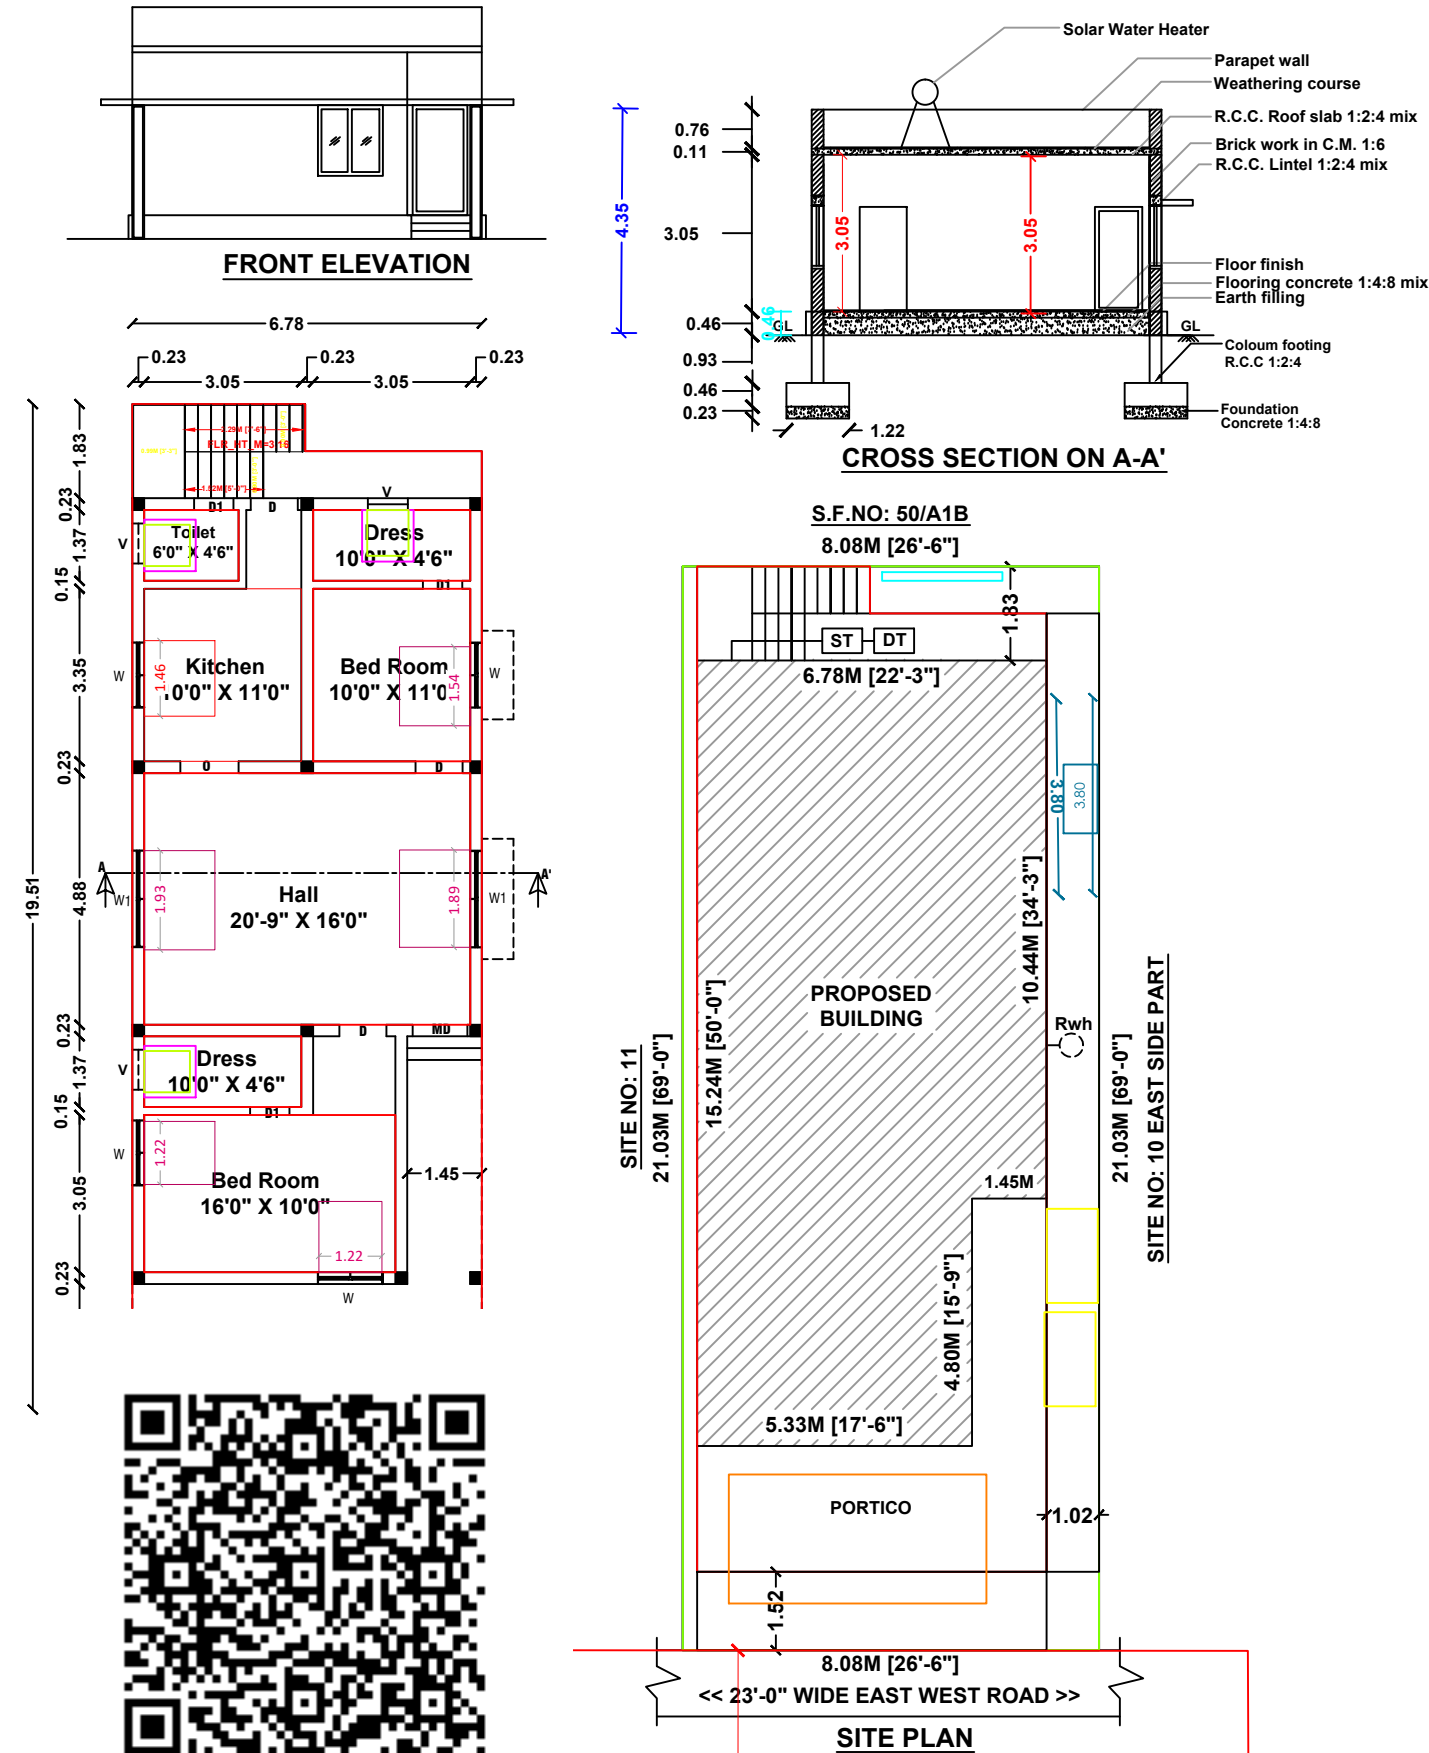

Scale			
Plan : 1: 100			
Site Plan : 1:100			
Area details		Sq.ft.	Sq.m.
Area of the Site		1828.50	169.87
Area of the Pro.Building		1390.28	129.16
Area of the Open Space		438.22	40.71
Schedule of Joineries			
MD	Main Door	3'-6" x 7'-0"	(1.06 x 2.13)
D	Door	3'-3" x 7'-0"	(1.00 x 2.13)
D1	Door	2'-6" x 7'-0"	(0.76 x 2.13)
W	Window	4'-0" x 4'-0"	(1.21 x 1.21)
W1	Window	6'-0" x 4'-0"	(1.83 x 1.21)
V	Ventilator	2'-6" x 3'-0"	(0.76 x 0.91)

Site boundary	☐
Pro.Building	☐
Exi.Road	☐
Rain Water Pit (RWH)	☐

Mr.Sakthikumar S/O Yesudiyam

Applicant.

Er.V.RAMASAMY,D.C.D.,
Licenced Building Surveyor & Consulting Civil Engineer
8/29,Sri Karpaga Vinayagar Nagar,
Malandipattanam (PO), Anaimalai-642114
Cell: 9994551496
Registered Engineer