

SARKAR SAMAKULAM TOWN PANCHAYAT





REGULARISED LAYOUT : ROC NO.149/2018 DATED:20/12/2024

PLAN SHOWING THE EXISTING GROUND FLOOR & FIRST FLOOR(SP) AND PROPOSED CONSTRUCTION OF FIRST FLOOR(NP)


R.C.C.ROOF RESIDENTIAL BUILDING AT SITE NO.135 & 136(EAST PART), DOOR NO.135, 135/1 & 2 " E.B COLONY" , S.F NO.355/15 &16

OF SARKAR SAMAKULAM VILLAGE , SARKAR SAMAKULAM TOWN PANCHAYAT, ANNUR(TALUK), COIMBATORE(DT).


EXISTING APPROVAL NO.146/2014-2015 DATED:1/10/2014

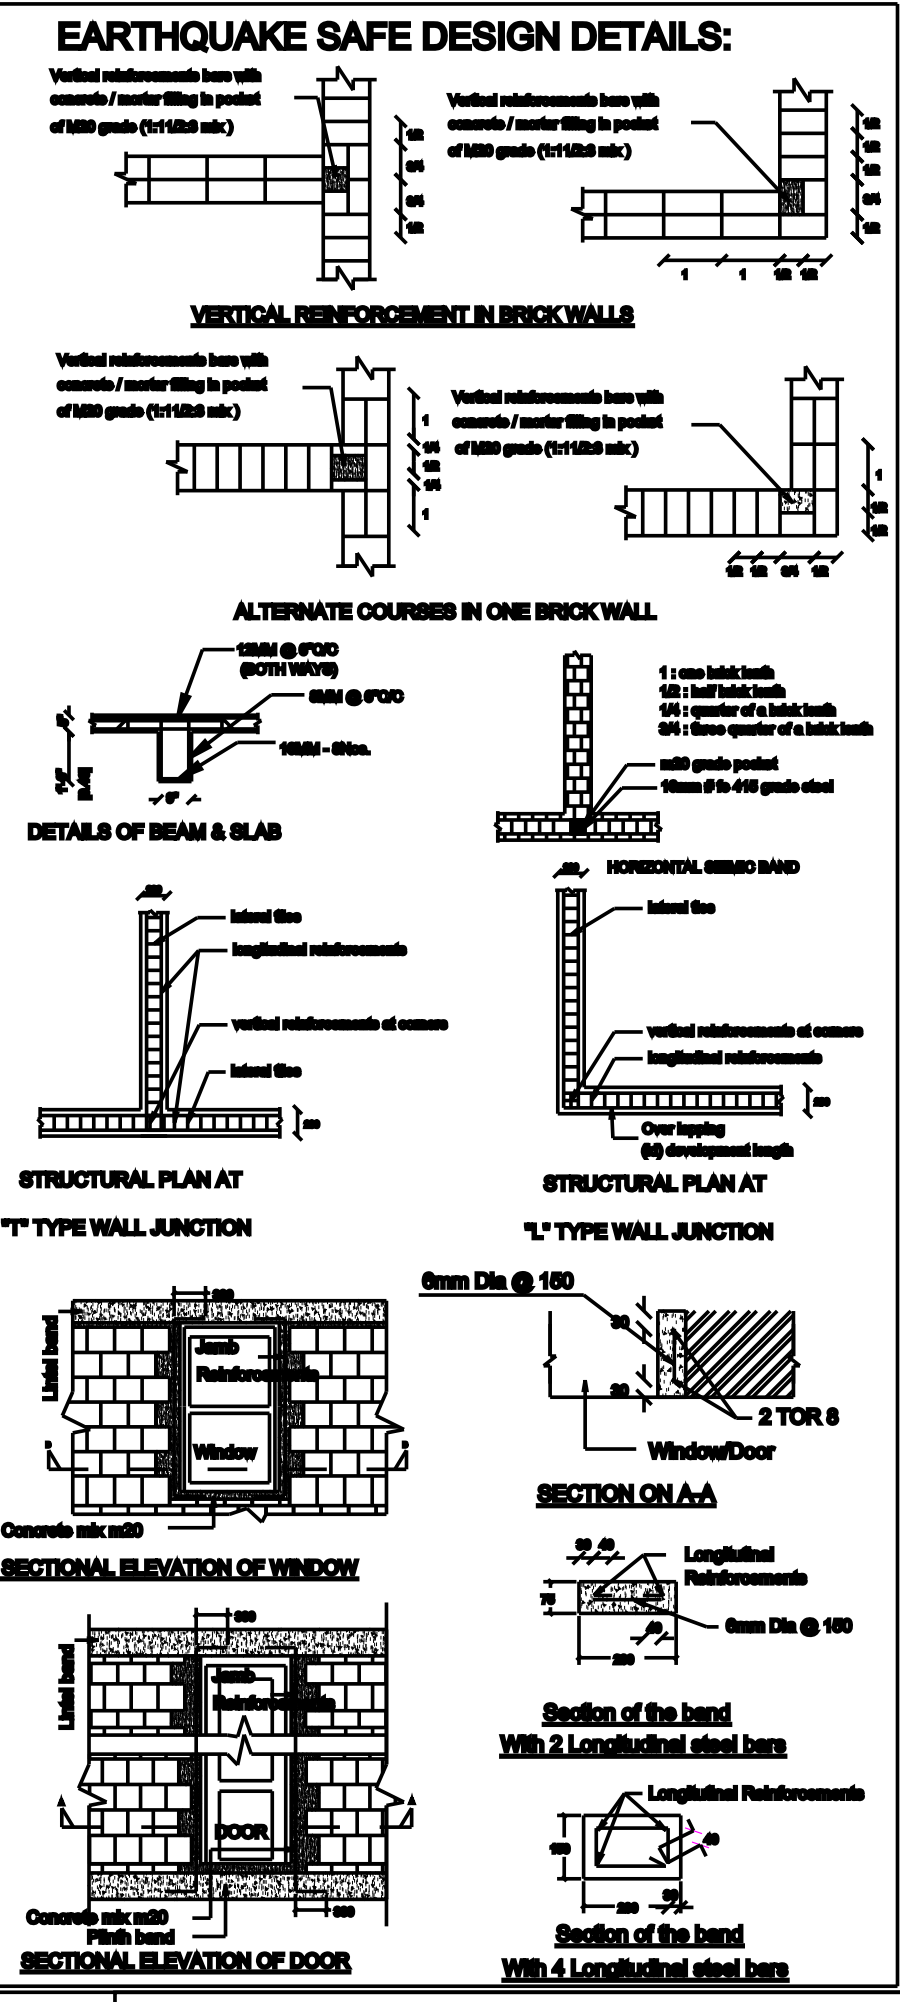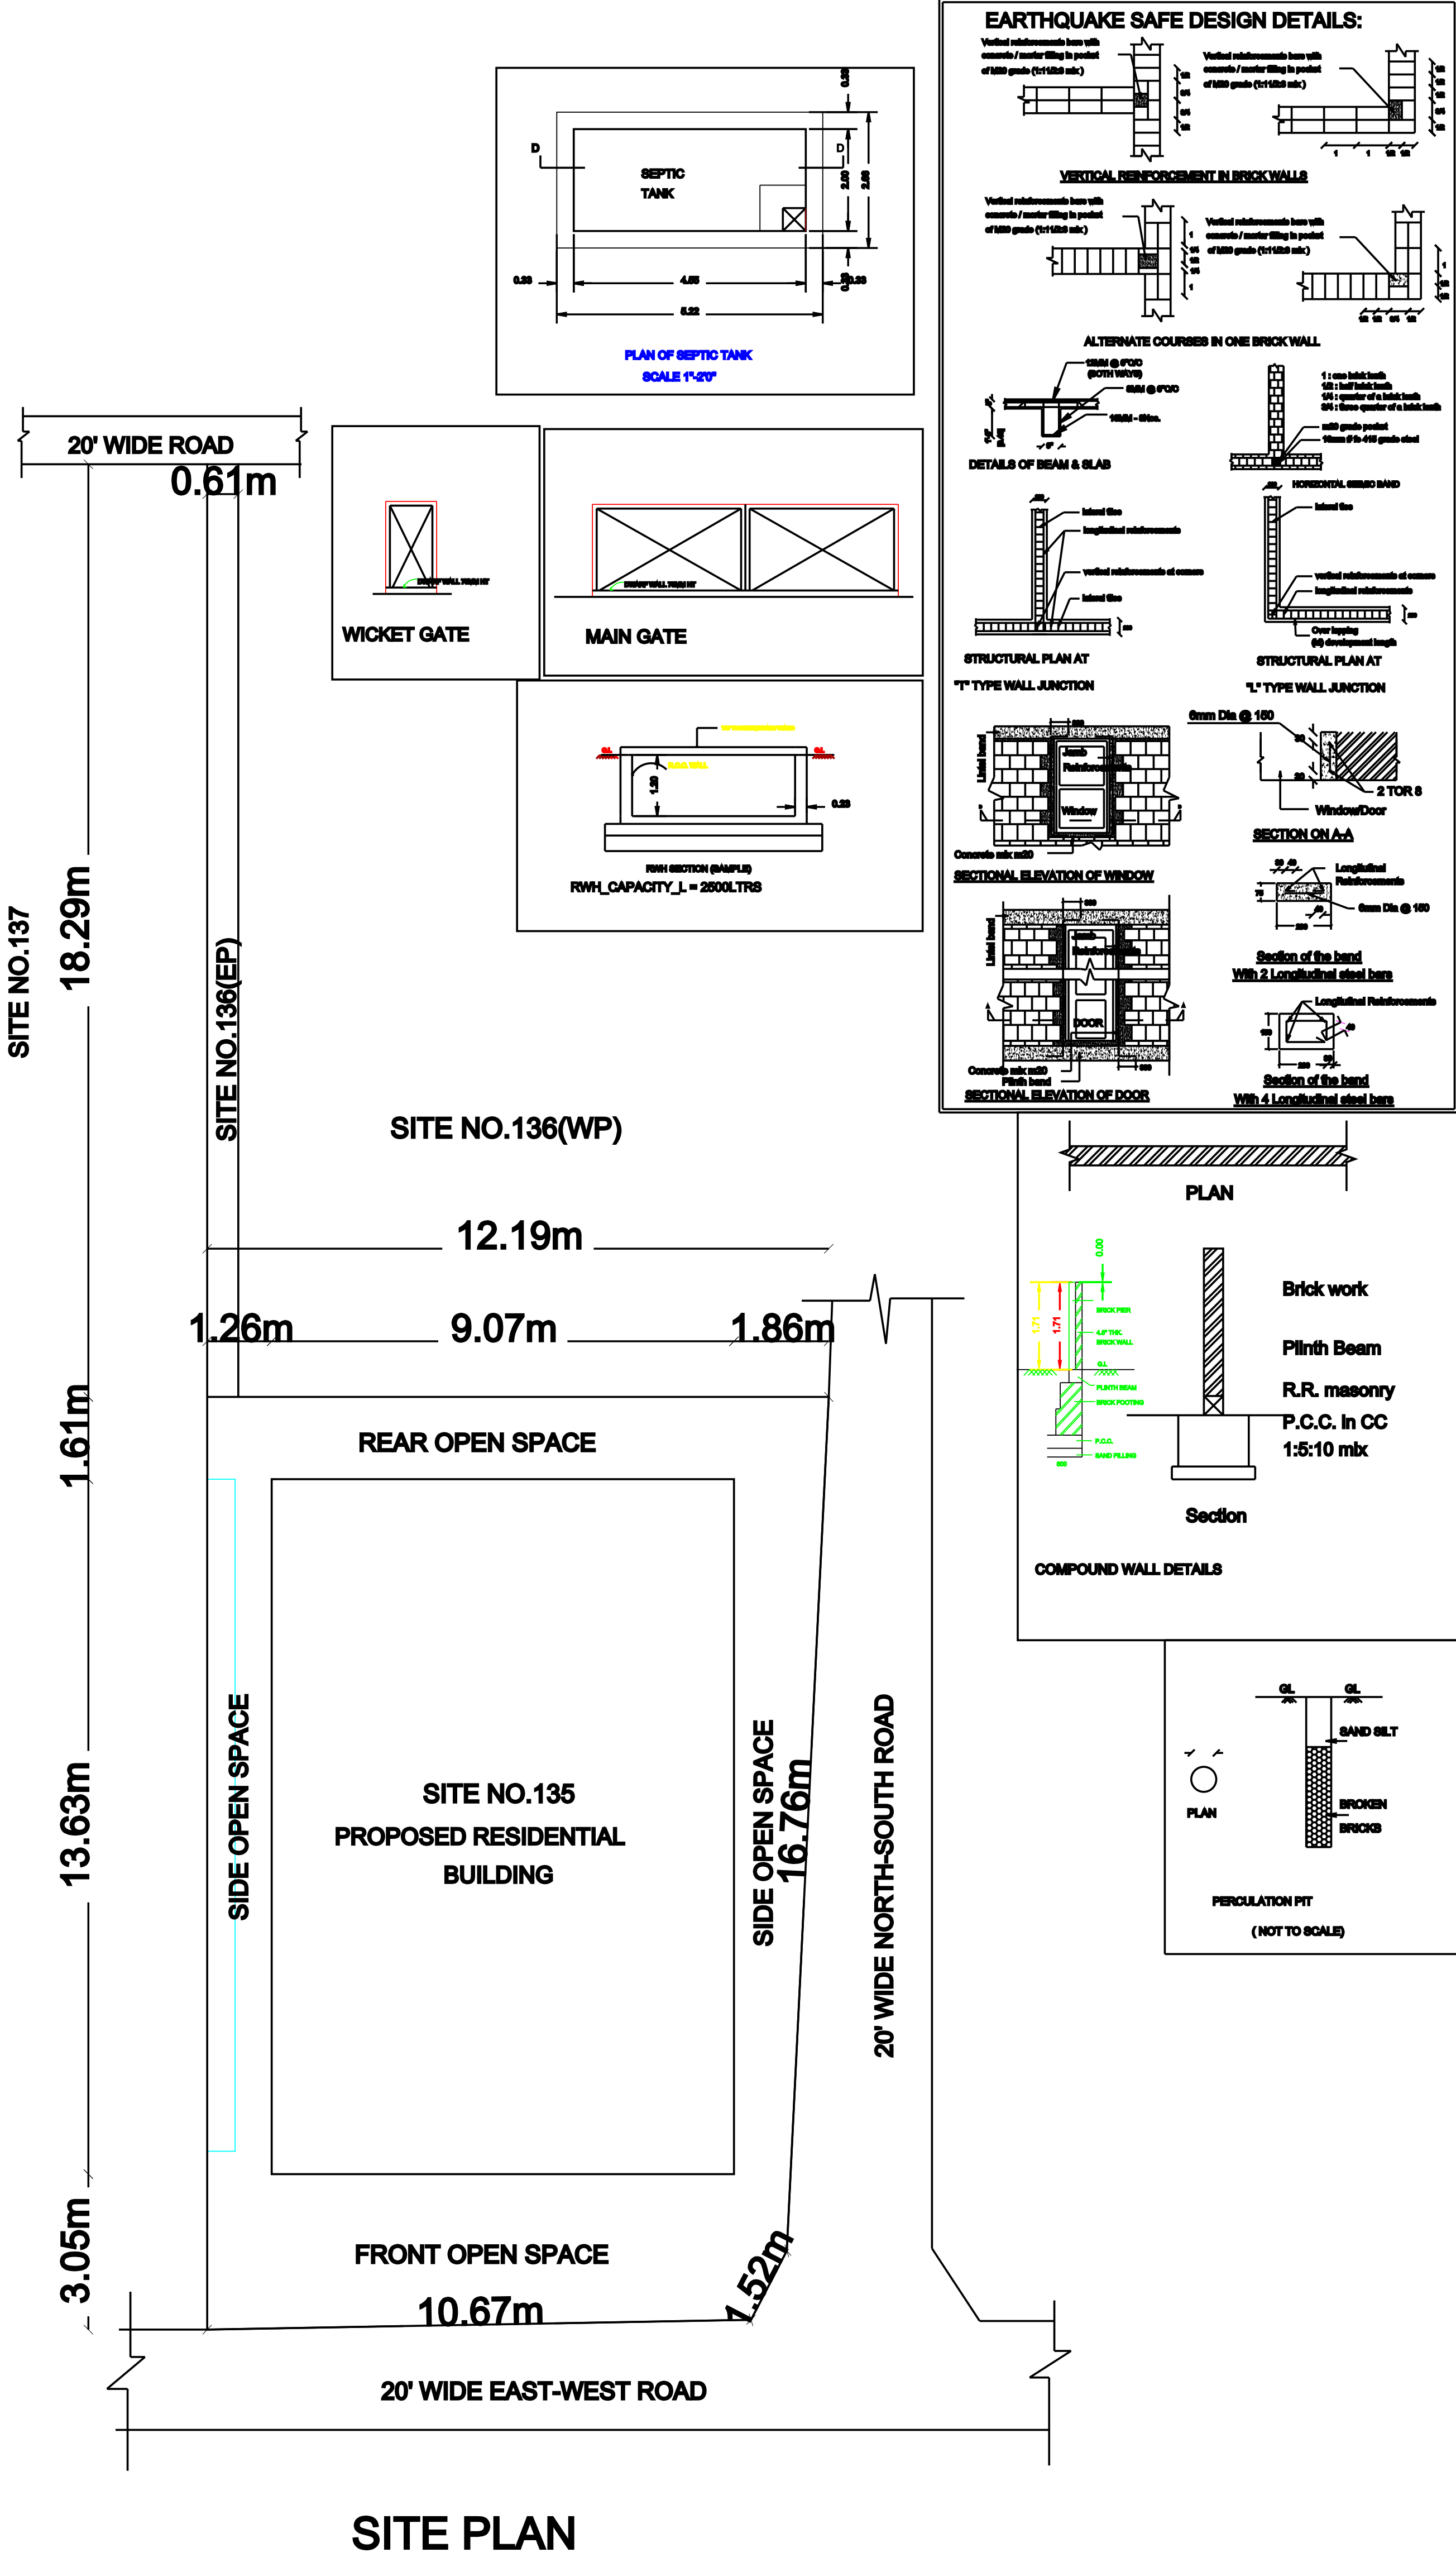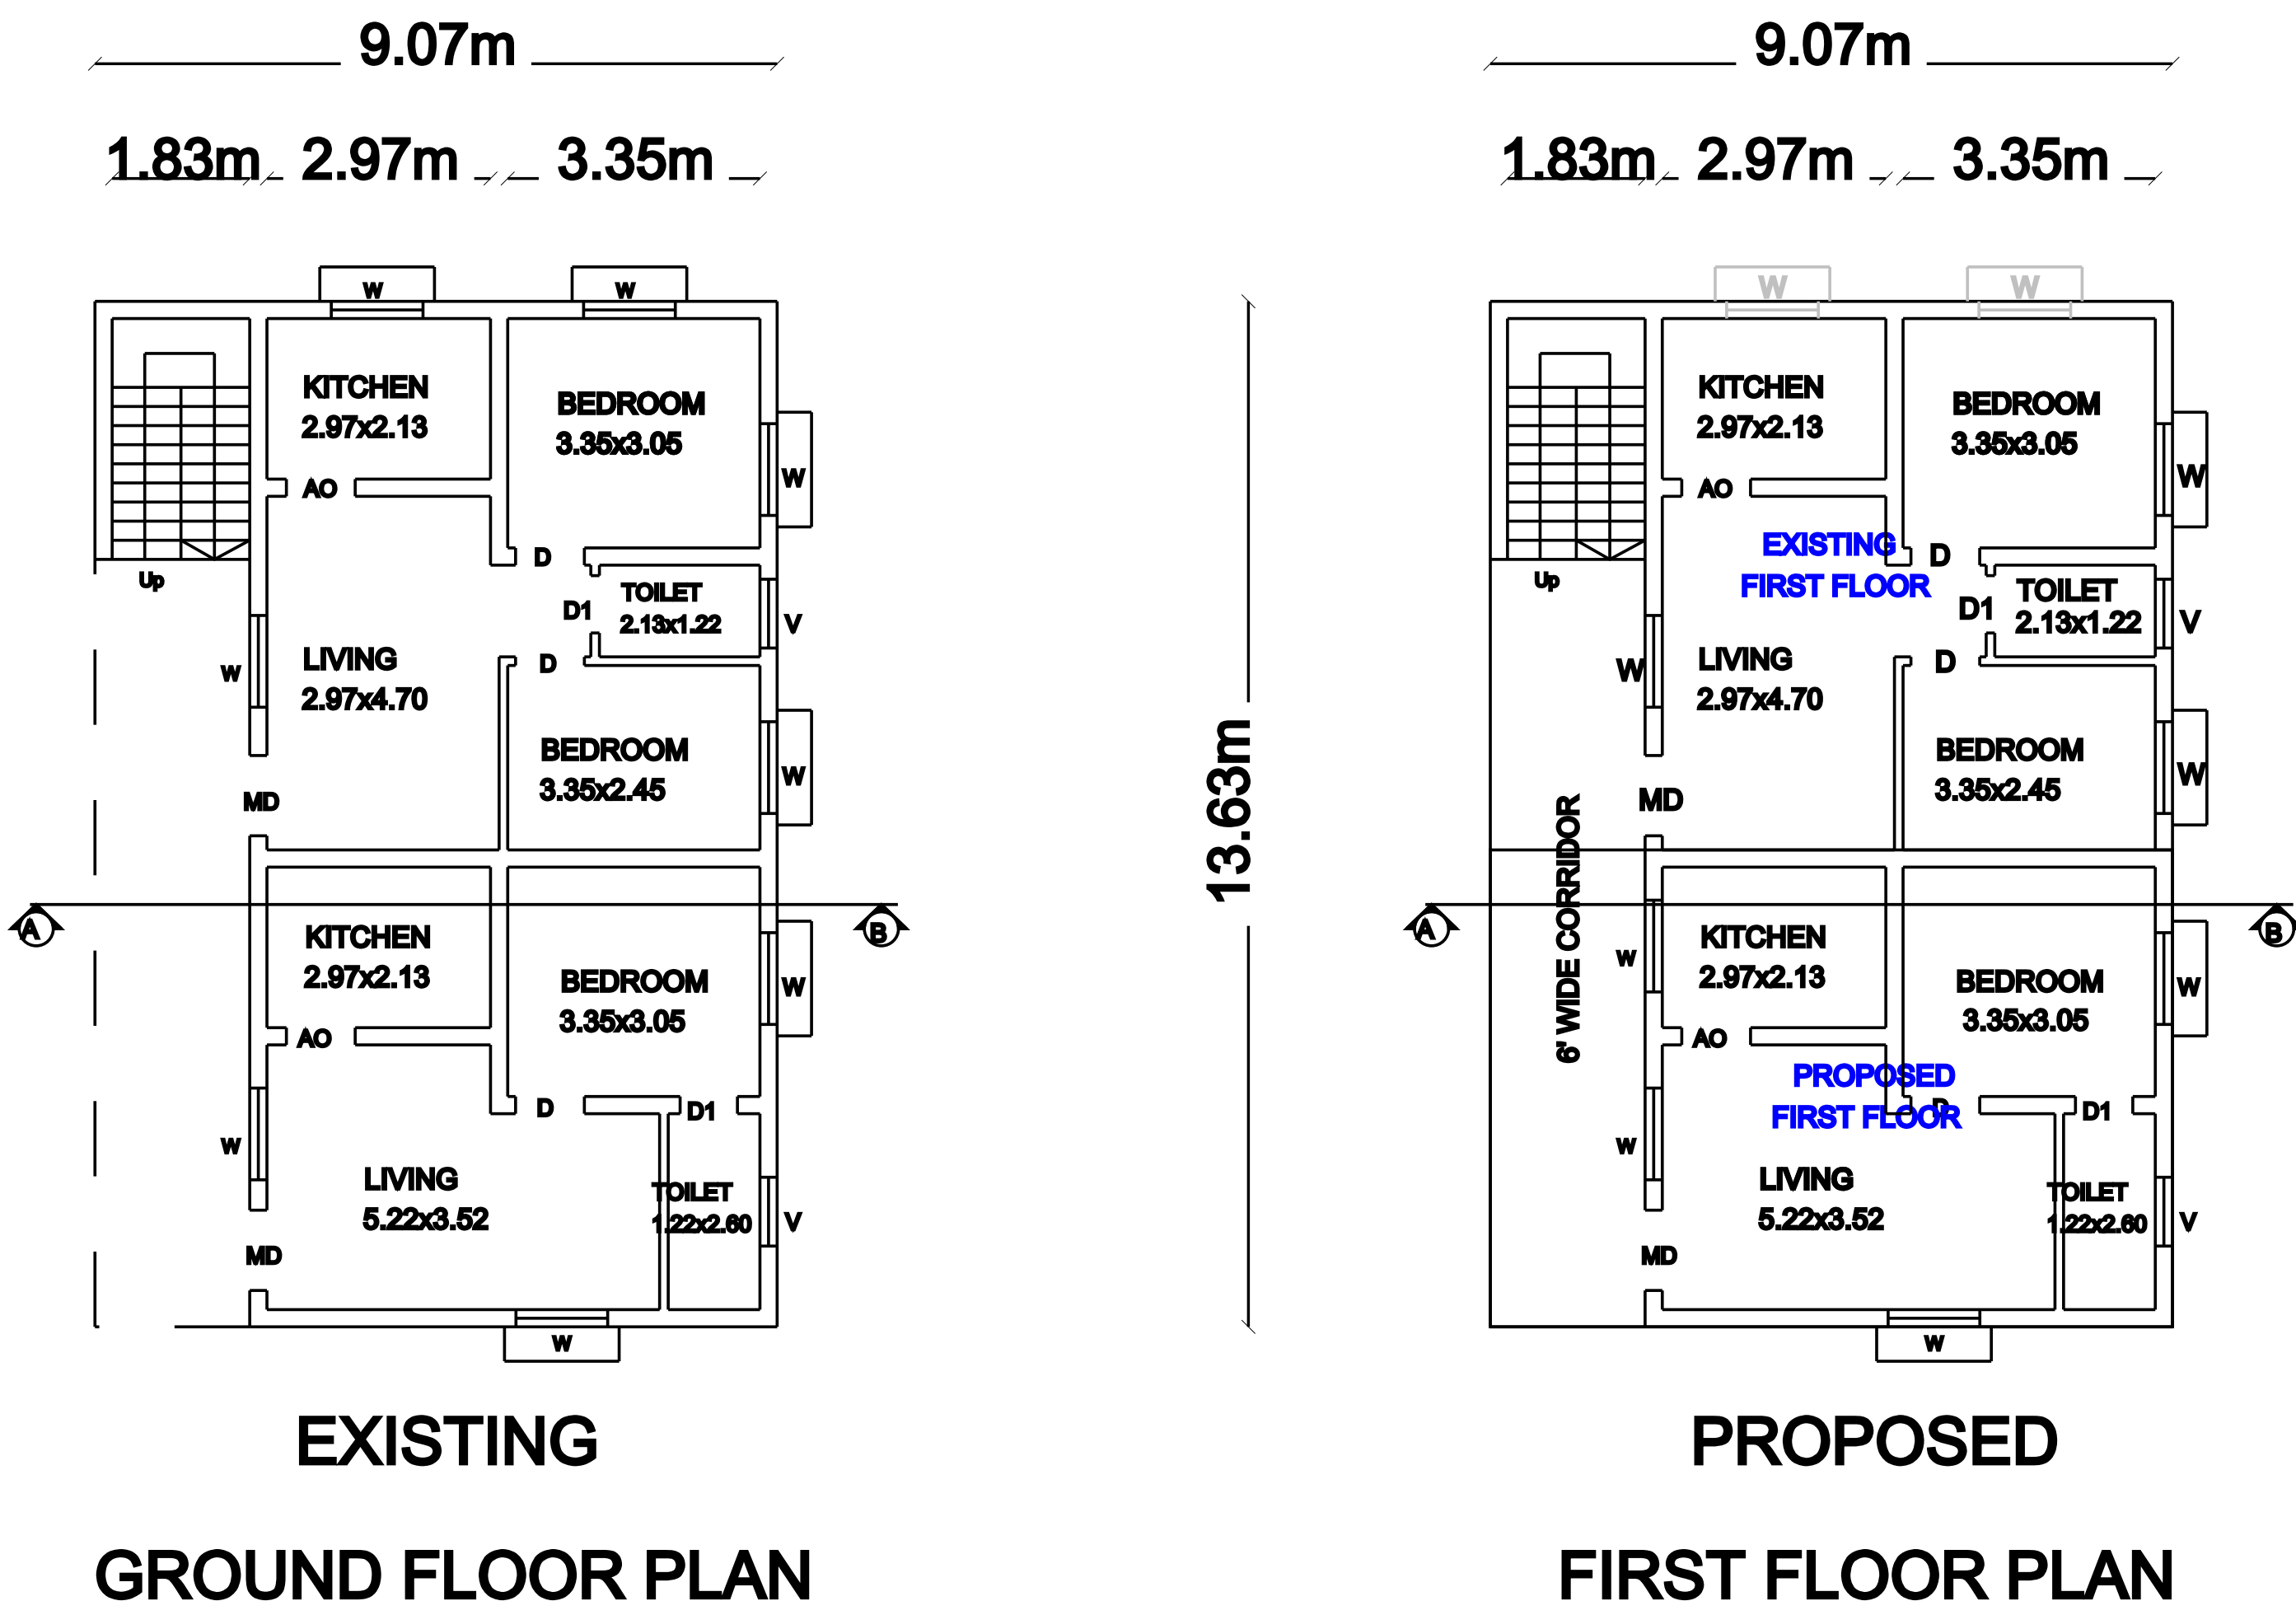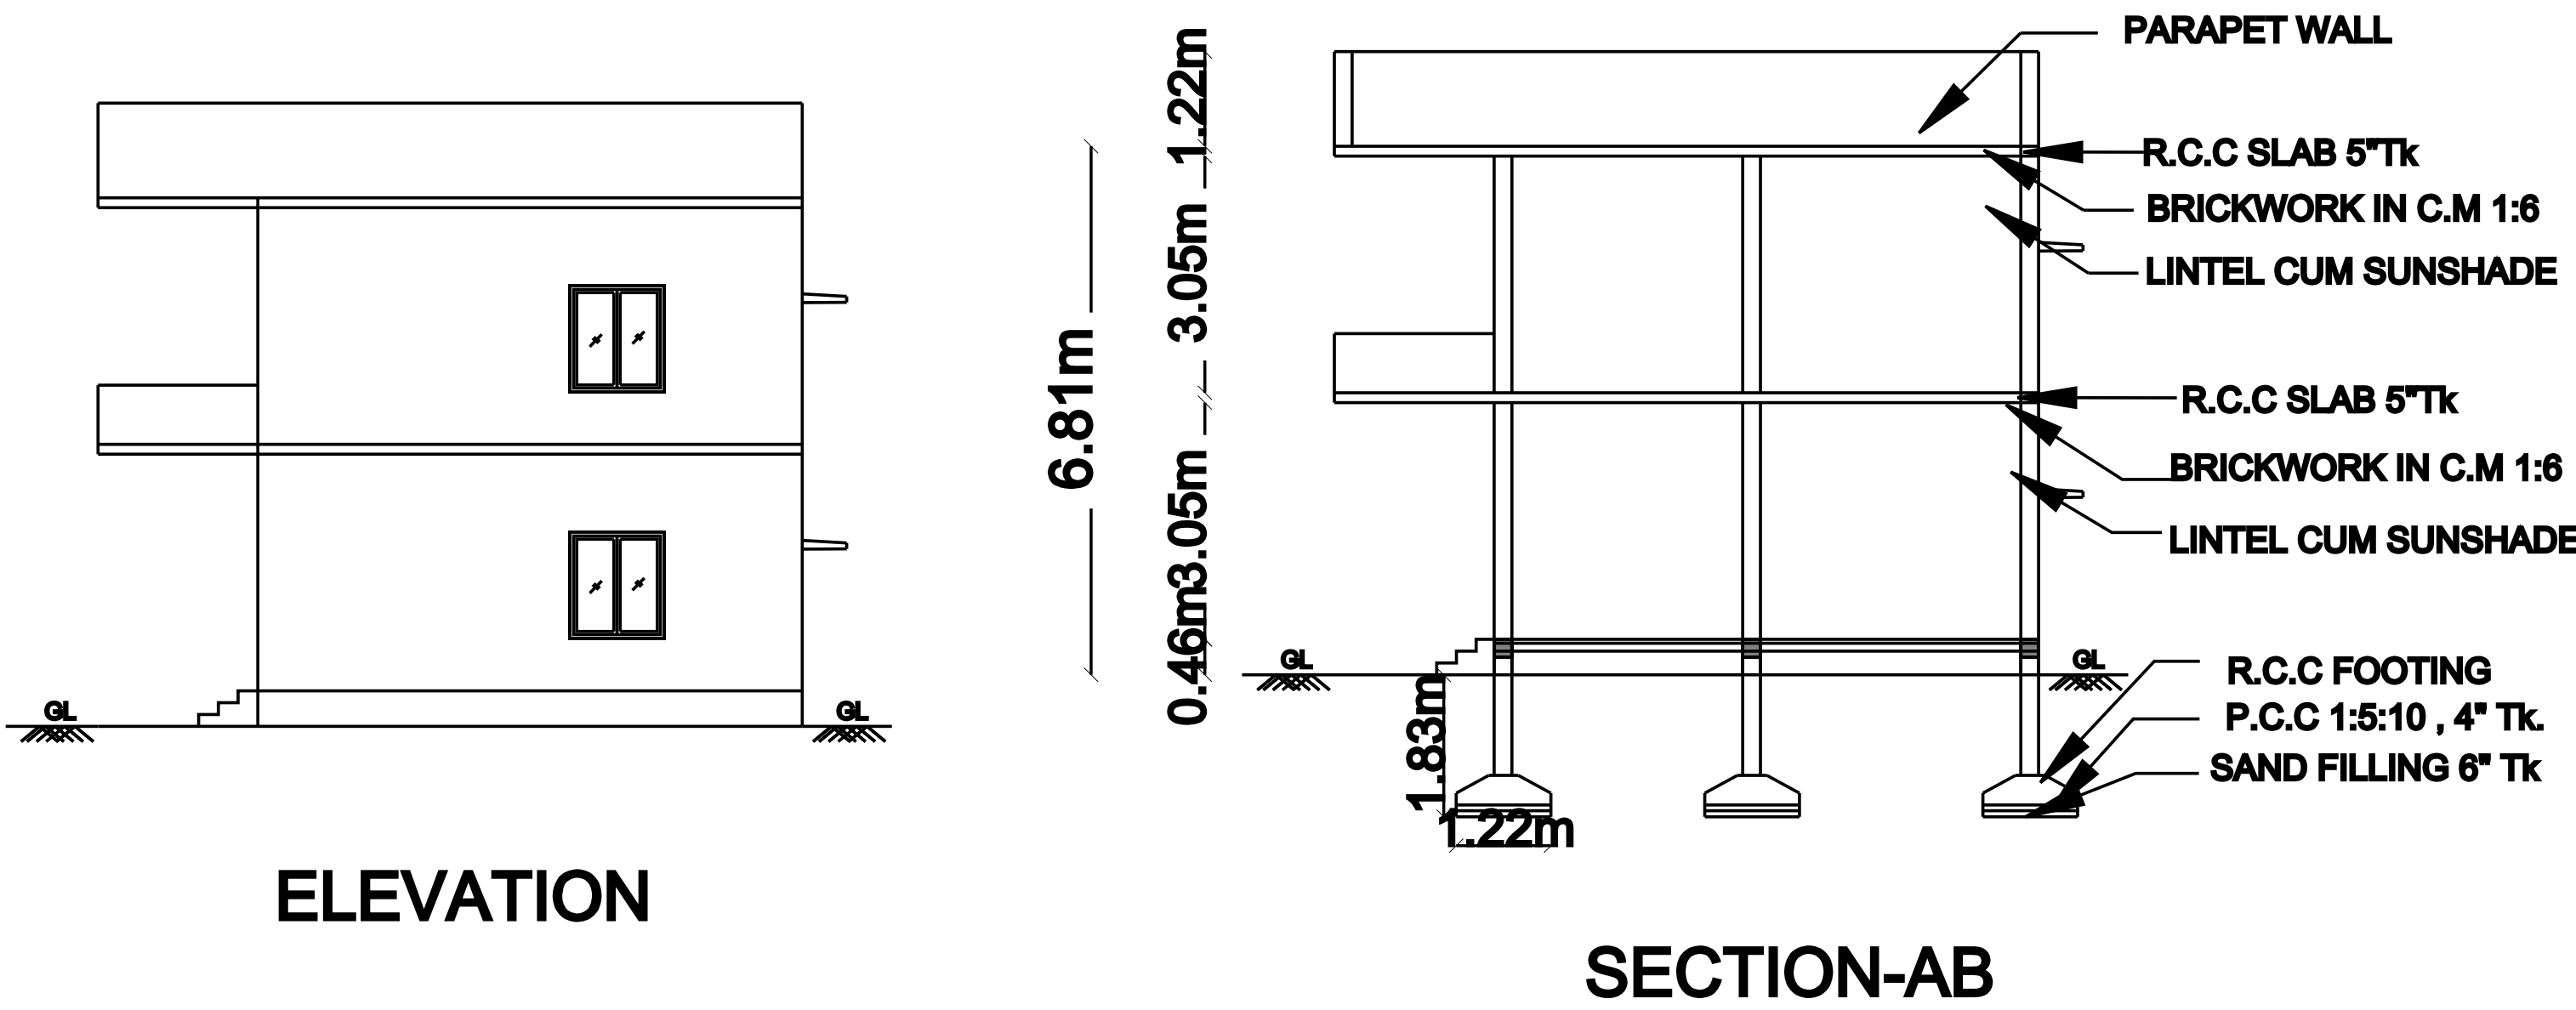

AREA DETAILS:	Sq.Ft.	Sq.mt
AREA OF THE SITE:	2508.00	232.99
AREA OF THE EXISTING GROUND FLOOR	1300.00	120.77
AREA OF THE EXISTING FIRST FLOOR	695.00	64.56
AREA OF THE PROPOSED FIRST FLOOR	619.00	57.51
AREA OF OPEN SPACE:	1208.00	112.25

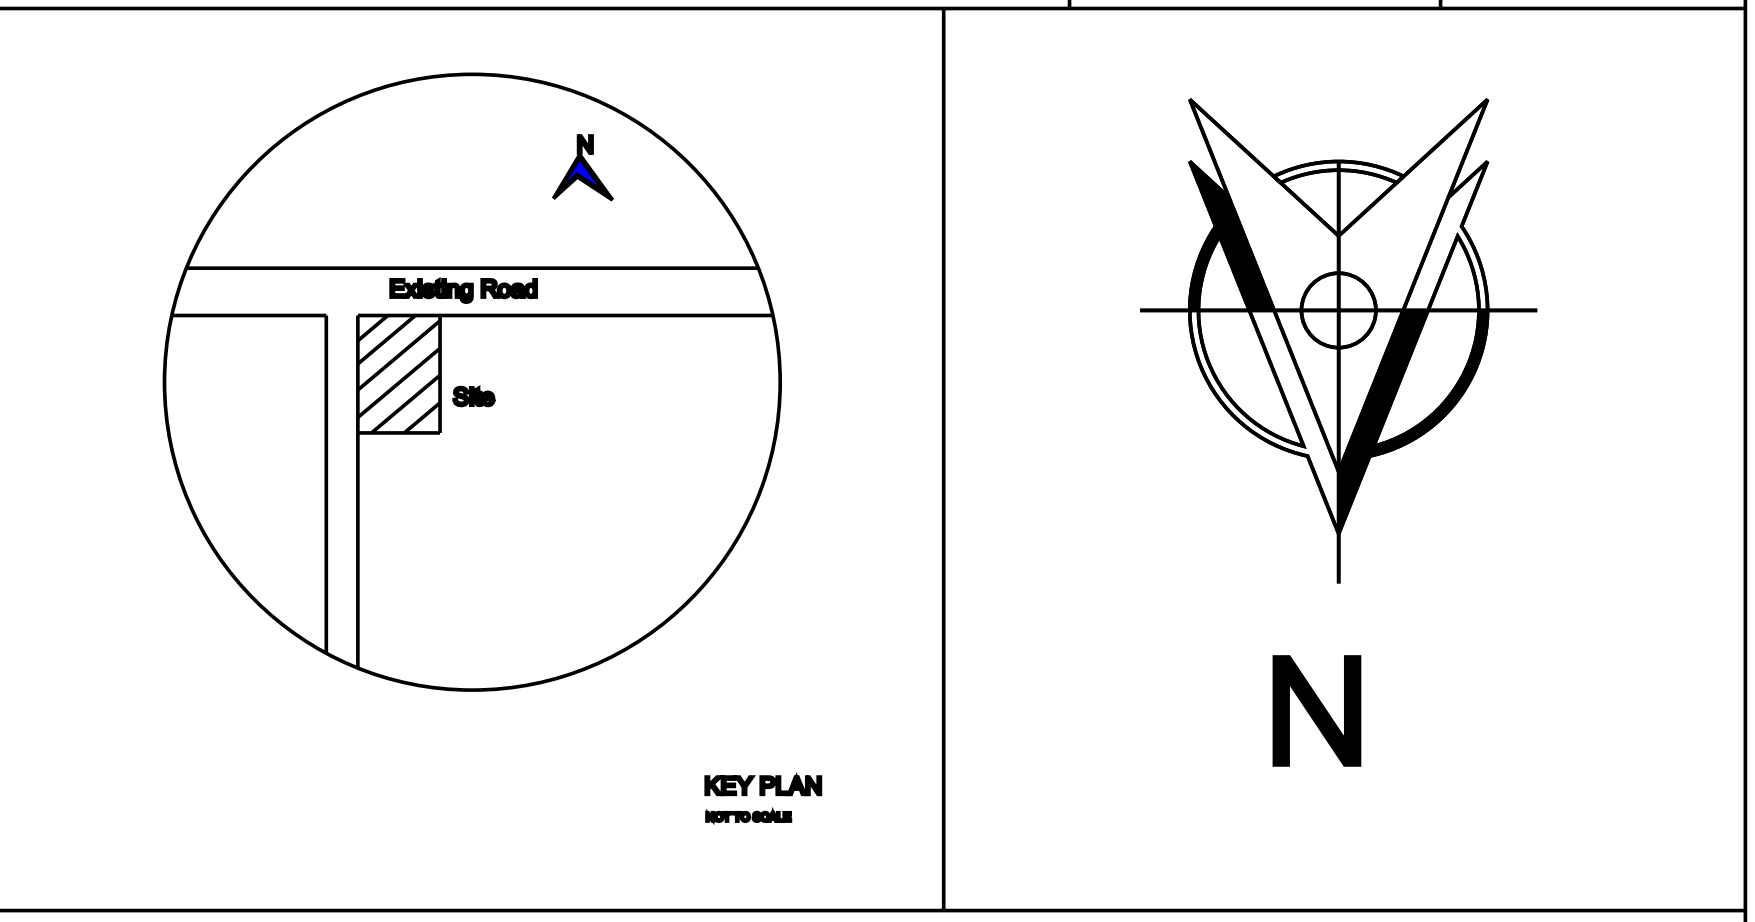

Schedule of Joinery ::		
M.D:Main Door	3' 6" x 7' 0"	1.07m x 2.14m
D : Door	3' 0" x 7' 0"	1.00m x 2.14m
D1 : Door	2' 6" x 7' 0"	0.76m x 2.14m
W: Window	4' 0" x 4' 6"	1.22m x 1.37m
V : Ventilator	3' 0" x 3' 0"	0.91m x 0.91m

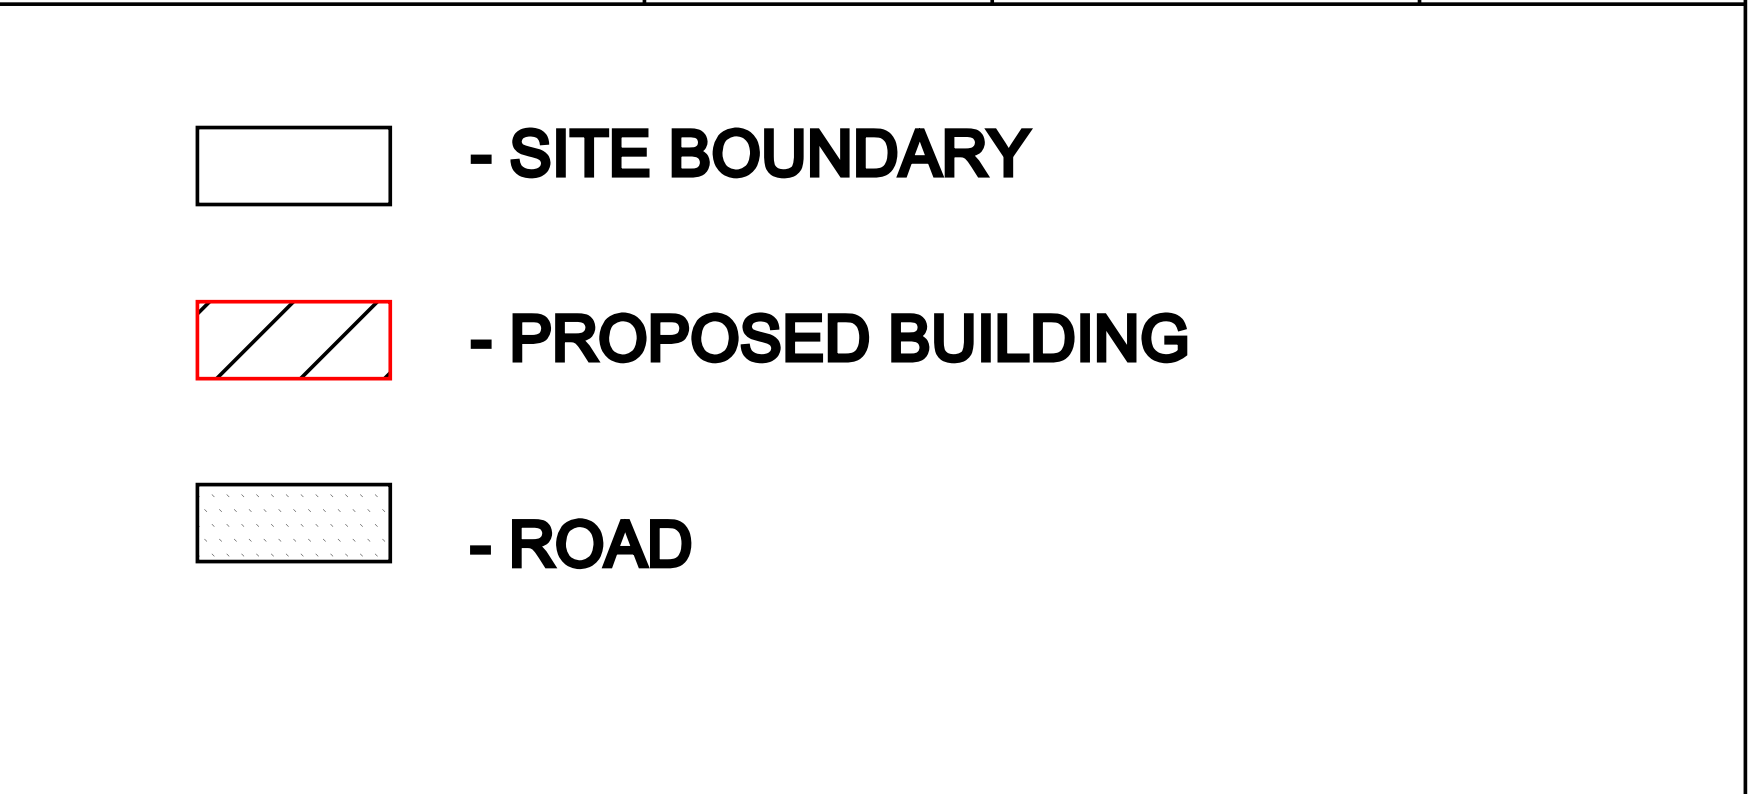

Applicant

Er. P. ANANDAN, B.E.,
Coimbatore LPA/RE/Gr-I/III/2024
13, Vilankurichi Road, Saravanampatti,
Coimbatore- 641 035.
Cell: 93612 98239

Reg Engineer