
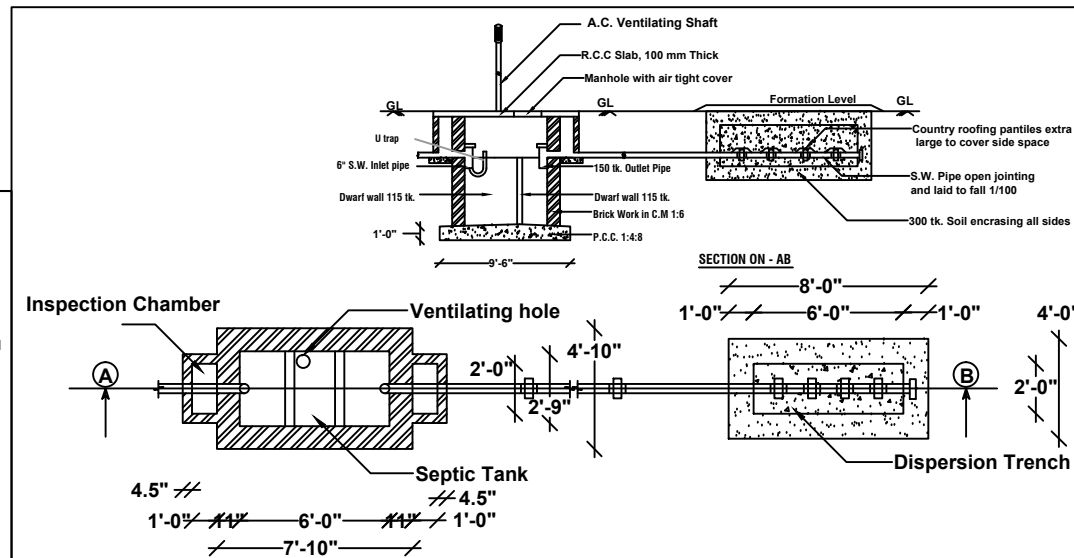
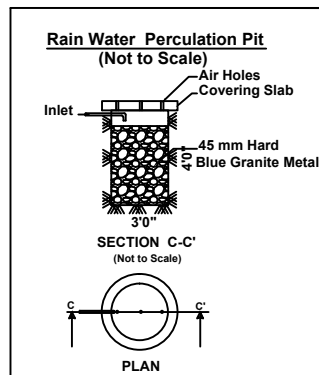


Plan Showing the Proposed Construction of R.C.C.Roof Ground Floor Farm House Building in Patta No: 639,S.F.No: 67/3A2C,
Valparai Main Road at Samathur Town Panchayat,Anaimalai Taluk ,Coimbatore District.

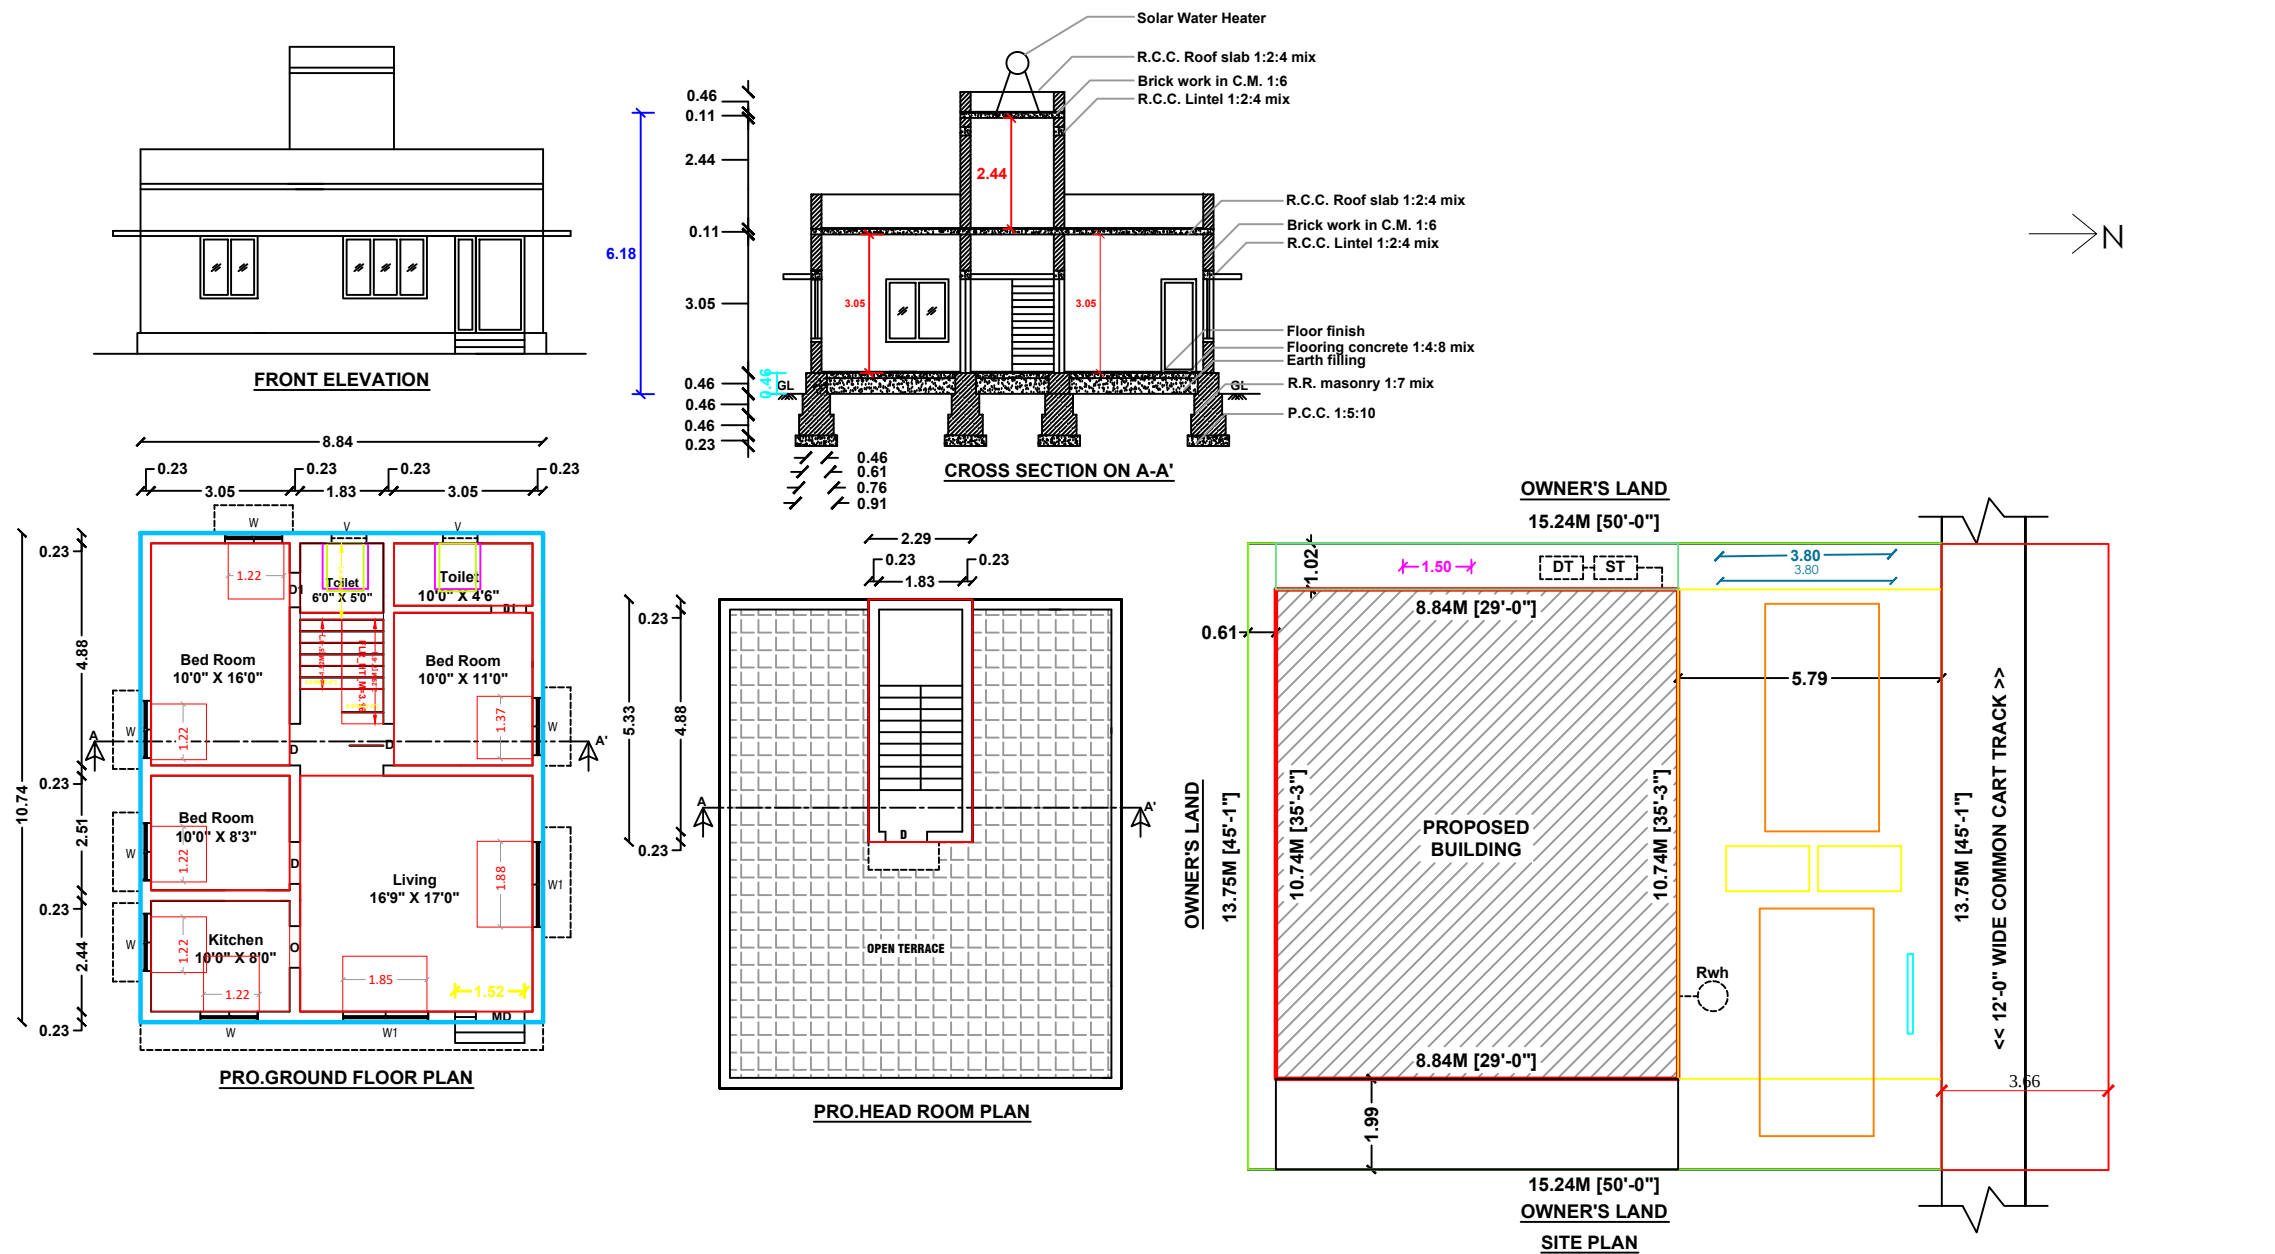

Scale		Area details	
Plan : 1: 100		Sq.ft.	Sq.m.
Site Plan : 1:100			
Area of the Site		0.20 Acre	
Area of the Site for Ment		2256.03	209.59
Area of the Pro.Building		1022.26	94.97
Area of the Pro.Head Room		131.21	12.19
Area of the Open Space		1233.77	114.62
Schedule of Joineries			
MD Main Door	5'-0" x 7'-0"	(1.52 x 2.13)	
D Door	3'-3" x 7'-0"	(0.99 x 2.13)	
D1 Door	2'-6" x 7'-0"	(0.76 x 2.13)	
W Window	4'-0" x 4'-0"	(1.21 x 1.21)	
W1 Window	6'-0" x 4'-0"	(1.83 x 1.21)	
V Ventilator	2'-6" x 2'-0"	(0.76 x 0.60)	
Site boundary			
Pro.Building			
Rwh			
Road			

Mr.Kuppusamy S/O (Late) Palaniappa Devar.

[Signature]

Applicant.

Er.V.RAMASAMY,D.C.D.,
Licenced Building Surveyor & Consulting Civil Engineer
8/29,Sri Karpaga Vinayagar Nagar,
Malandipattanam (PO), Anaimalai-642114
Cell: 9994551496

Registered Engineer

SHEET_1