

PLAN SHOWING THE PROPOSED CONSTRUCTION OF RCC ROOF RESIDENTIAL BUILDING GROUND & FIRST FLOOR AT S.F.NO: 398/8A1, SITE NO:70, "ELANGO NAGAR PHASE - 3", VEERAPANDI VILLAGE AND TOWN PANCHAYAT, COIMBATORE NORTH TALUK & COIMBATORE DISTRICT.


APPROVED LAYOUT L.P/D.T.C.P NO: 423/2022, DT.20.02.2023

APPLICANT NAME: Mrs.SHARANYA KARTHIC

AREA OF THE DOCUMENT		152.54 SQ.M (OR) 1642.00 SQ.FT			
SL No.	DESCRIPTION	NON-FSI AREA IN SQ.M	FSI AREA IN SQ.M	TOTAL BUILD UP AREA	
				IN SQ.M	IN SQ.FT
1.	GROUND FLOOR	18.04	66.07	84.11	905.36
2.	FIRST FLOOR	-	84.11	84.11	905.36
TOTAL AREA		18.04	150.18	168.22	1810.72

1:100 (All Measurement are in Meter)		COLOUR INDEX:	
		SITE BOUNDARY	PROPOSED BUILDING
		FSI CALCULATION	
		FSI	= 0.98

S.NO	TYPE	JOINERIES	METRE
1	MD	MAIN DOOR	1.52 x 2.13
2	D	DOOR	0.91 x 2.13
3	D1	DOOR	0.76 x 2.13
4	O	OPEN	0.91 x 2.13
5	KW	WINDOW	1.22 x 1.52
6	W	WINDOW	1.52 x 1.52
7	V	VENTILATOR	0.91 x 0.76

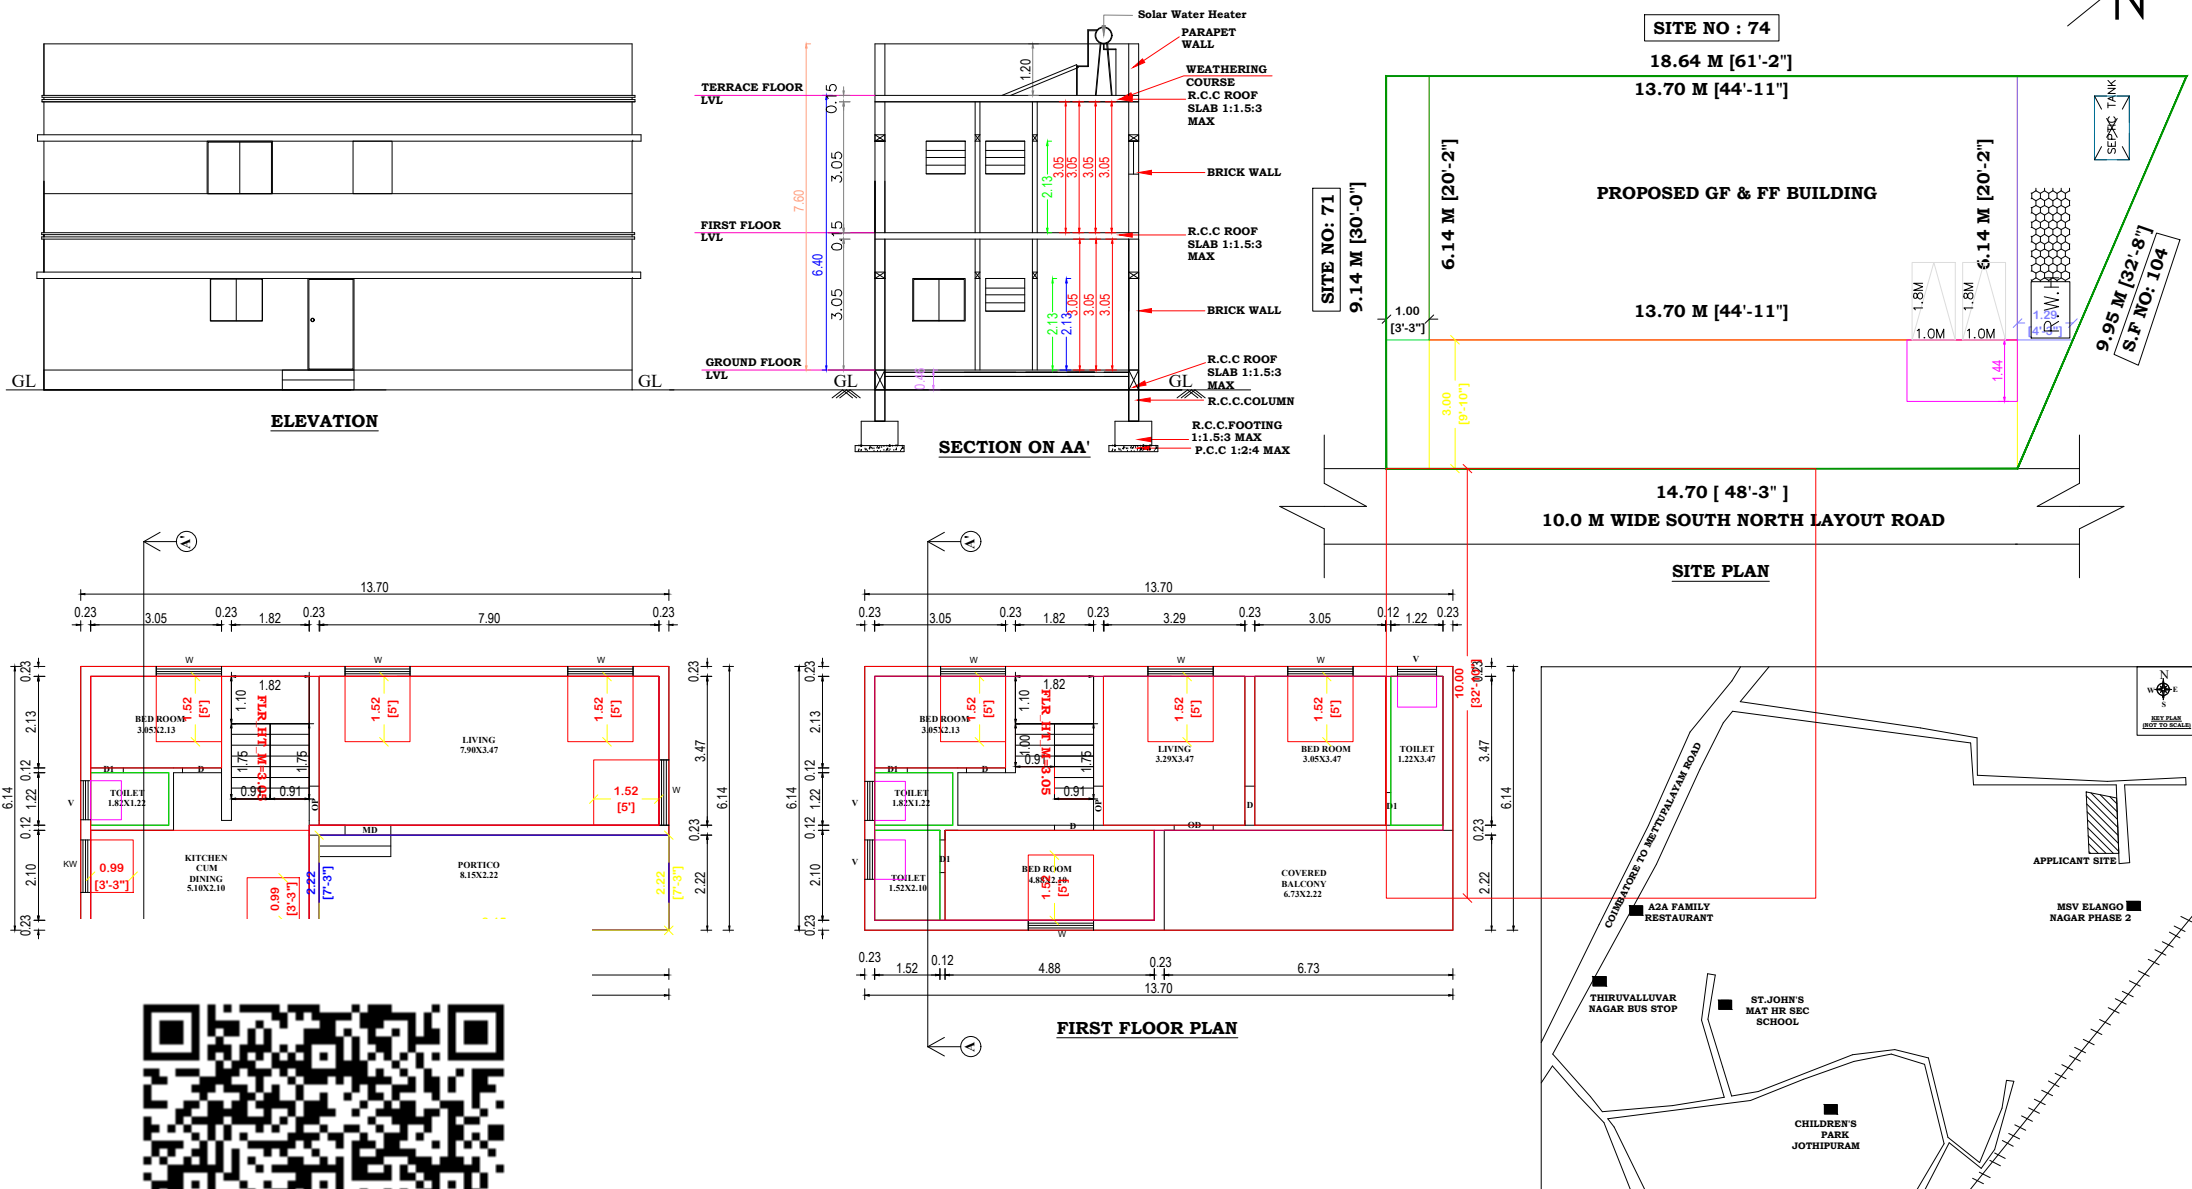

APPLICANT

K.B. VIGNESH BABU
LBS ENGINEER - Gr.III - 067/2019
SAHA VINAYAGA ASSOCIATES
9/52-A,1st Floor,Opp.Panchayat Office,
Periyannayakanpalayam, CBE-641020.
Cont: 9655151118 / 0422-4909919

REGISTERED ENGINEER