



PLAN SHOWING THE CONSTRUCTION OF PROPOSED GROUND FLOOR & FIRST FLOOR R.C.C ROOF RESIDENTIAL BUILDING AT S.F.No:- 549 A /6, SITE.No:- 25 (NORTHERN PORTION), "THIYAKI KAKKAN NAGAR", VELLALORE TOWN PANCHAYAT, MADUKKARAI TALUK,COIMBATORE DISTRICT. (AS PER PATTA S.F.NO:- 549/6)





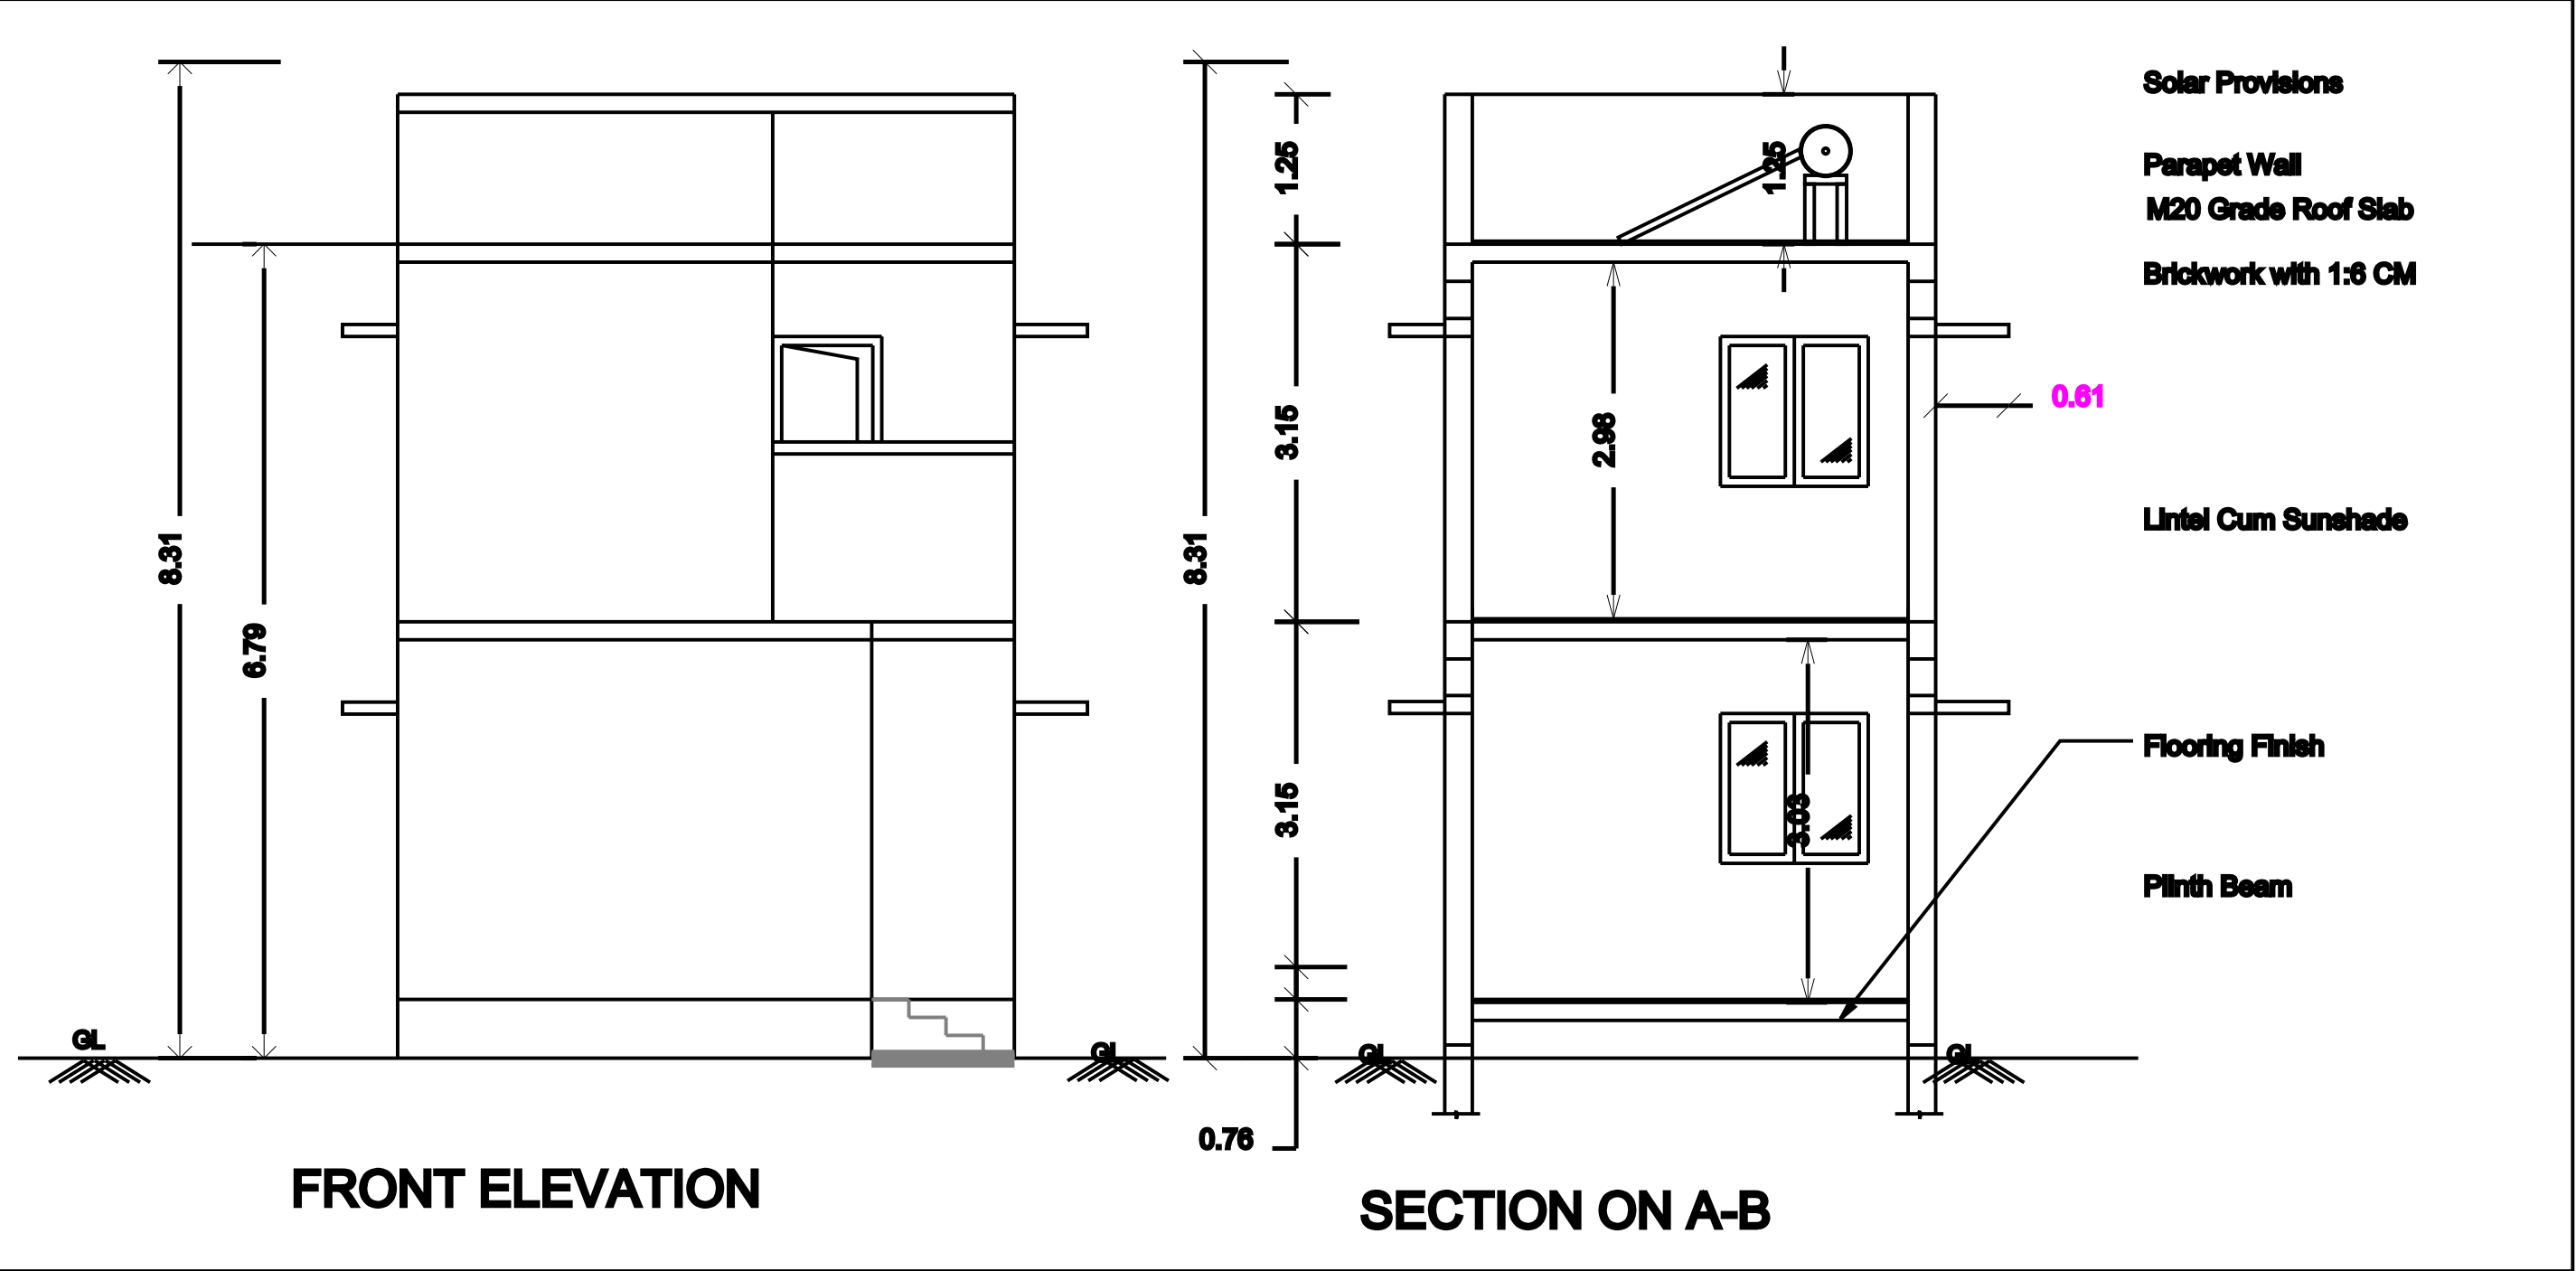


F.S.I 0.63 < 2.00
PLOT COVERAGE 63.00 %

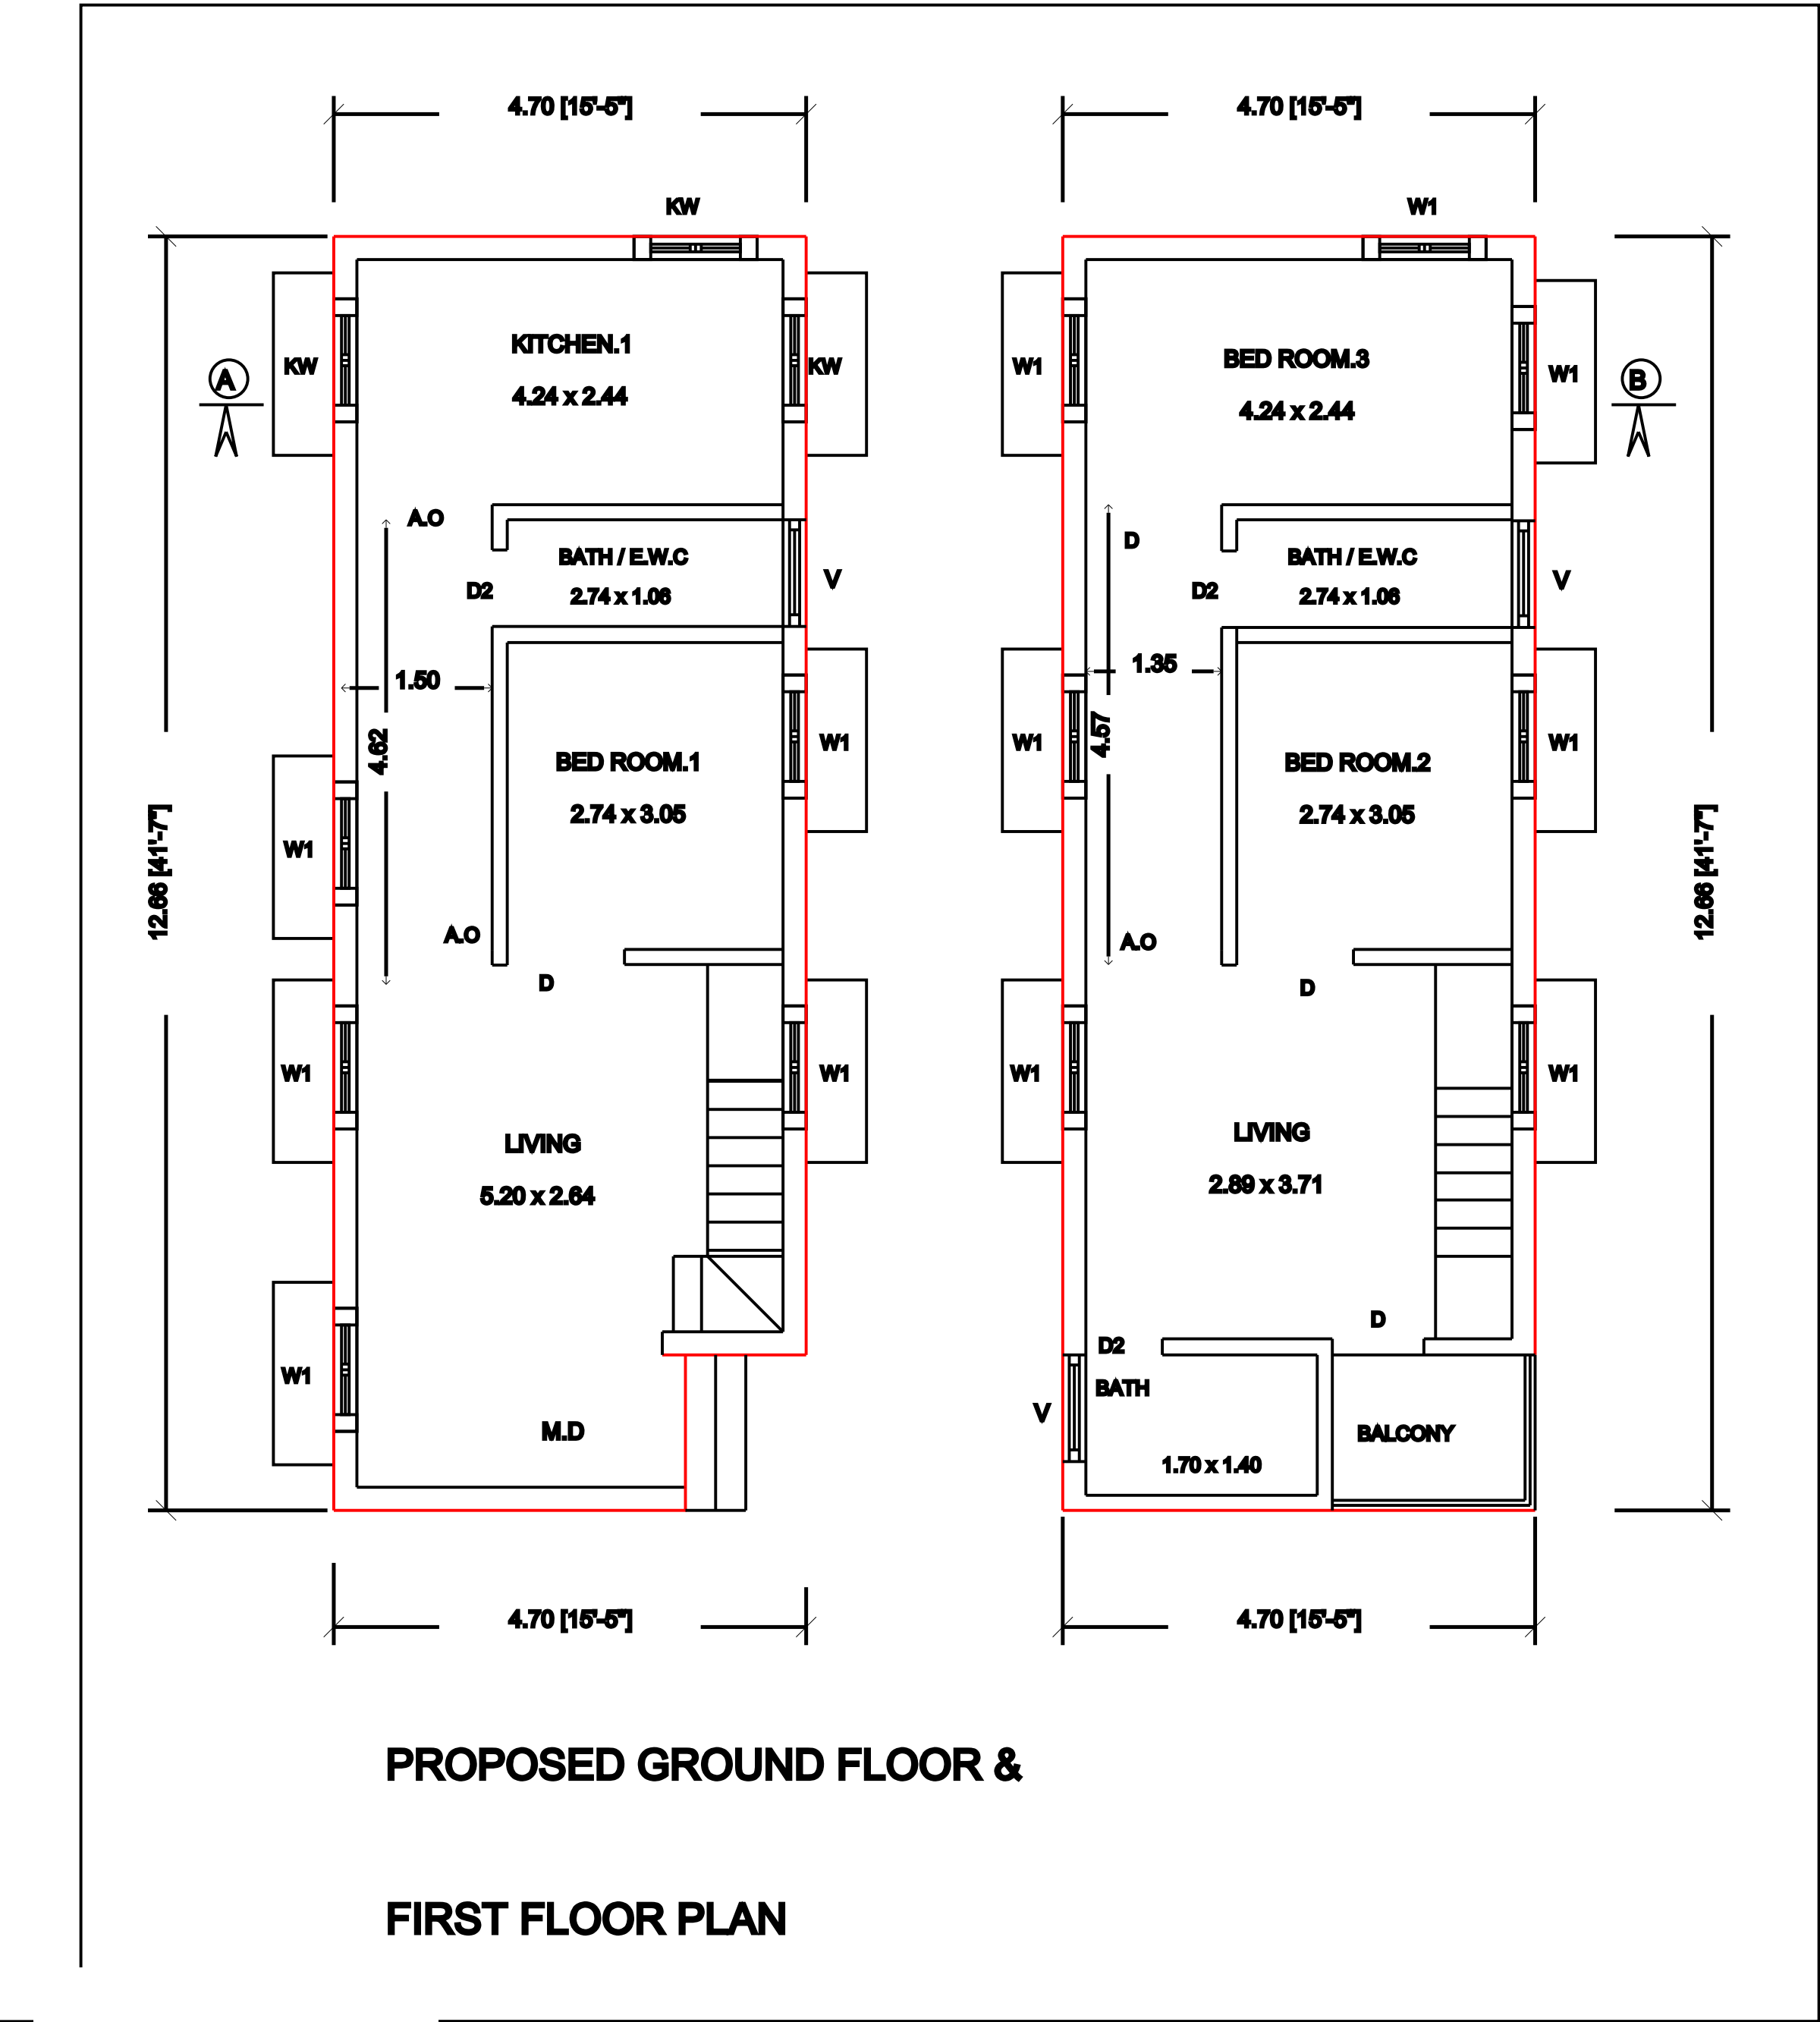

SCALE :-		JOINERY DETAILS	
FOR FLOOR PLAN 1:100		DETAILS	IN.FEET IN.METRE
FOR SITE PLAN 1:100		MD- MAIN DOOR	5'0" x 7'0" 1.52 x 2.13
NO.OF.RIVISIONS : R1		D- DOOR	3'0" x 7'0" 0.91 x 2.13
DRAWING.NO : DR-PGF&PFF-003R-2025		D2- DOOR	2'6" x 7'0" 0.78 x 2.13
		W - WINDOW	3'0" x 4'0" 0.91 x 1.22
		KW - KITCHEN WINDOW	3'0" x 3'0" 0.91 x 0.91
		ED - EMERGENCY DOOR	3'0" x 7'0" 0.91 x 2.13
		V- VENTILATOR	3'0" x 2'0" 0.91 x 0.61
ALL DIMENSIONS ARE IN METER			

APPLICANT NAME :- Mrs. M.Ashwini

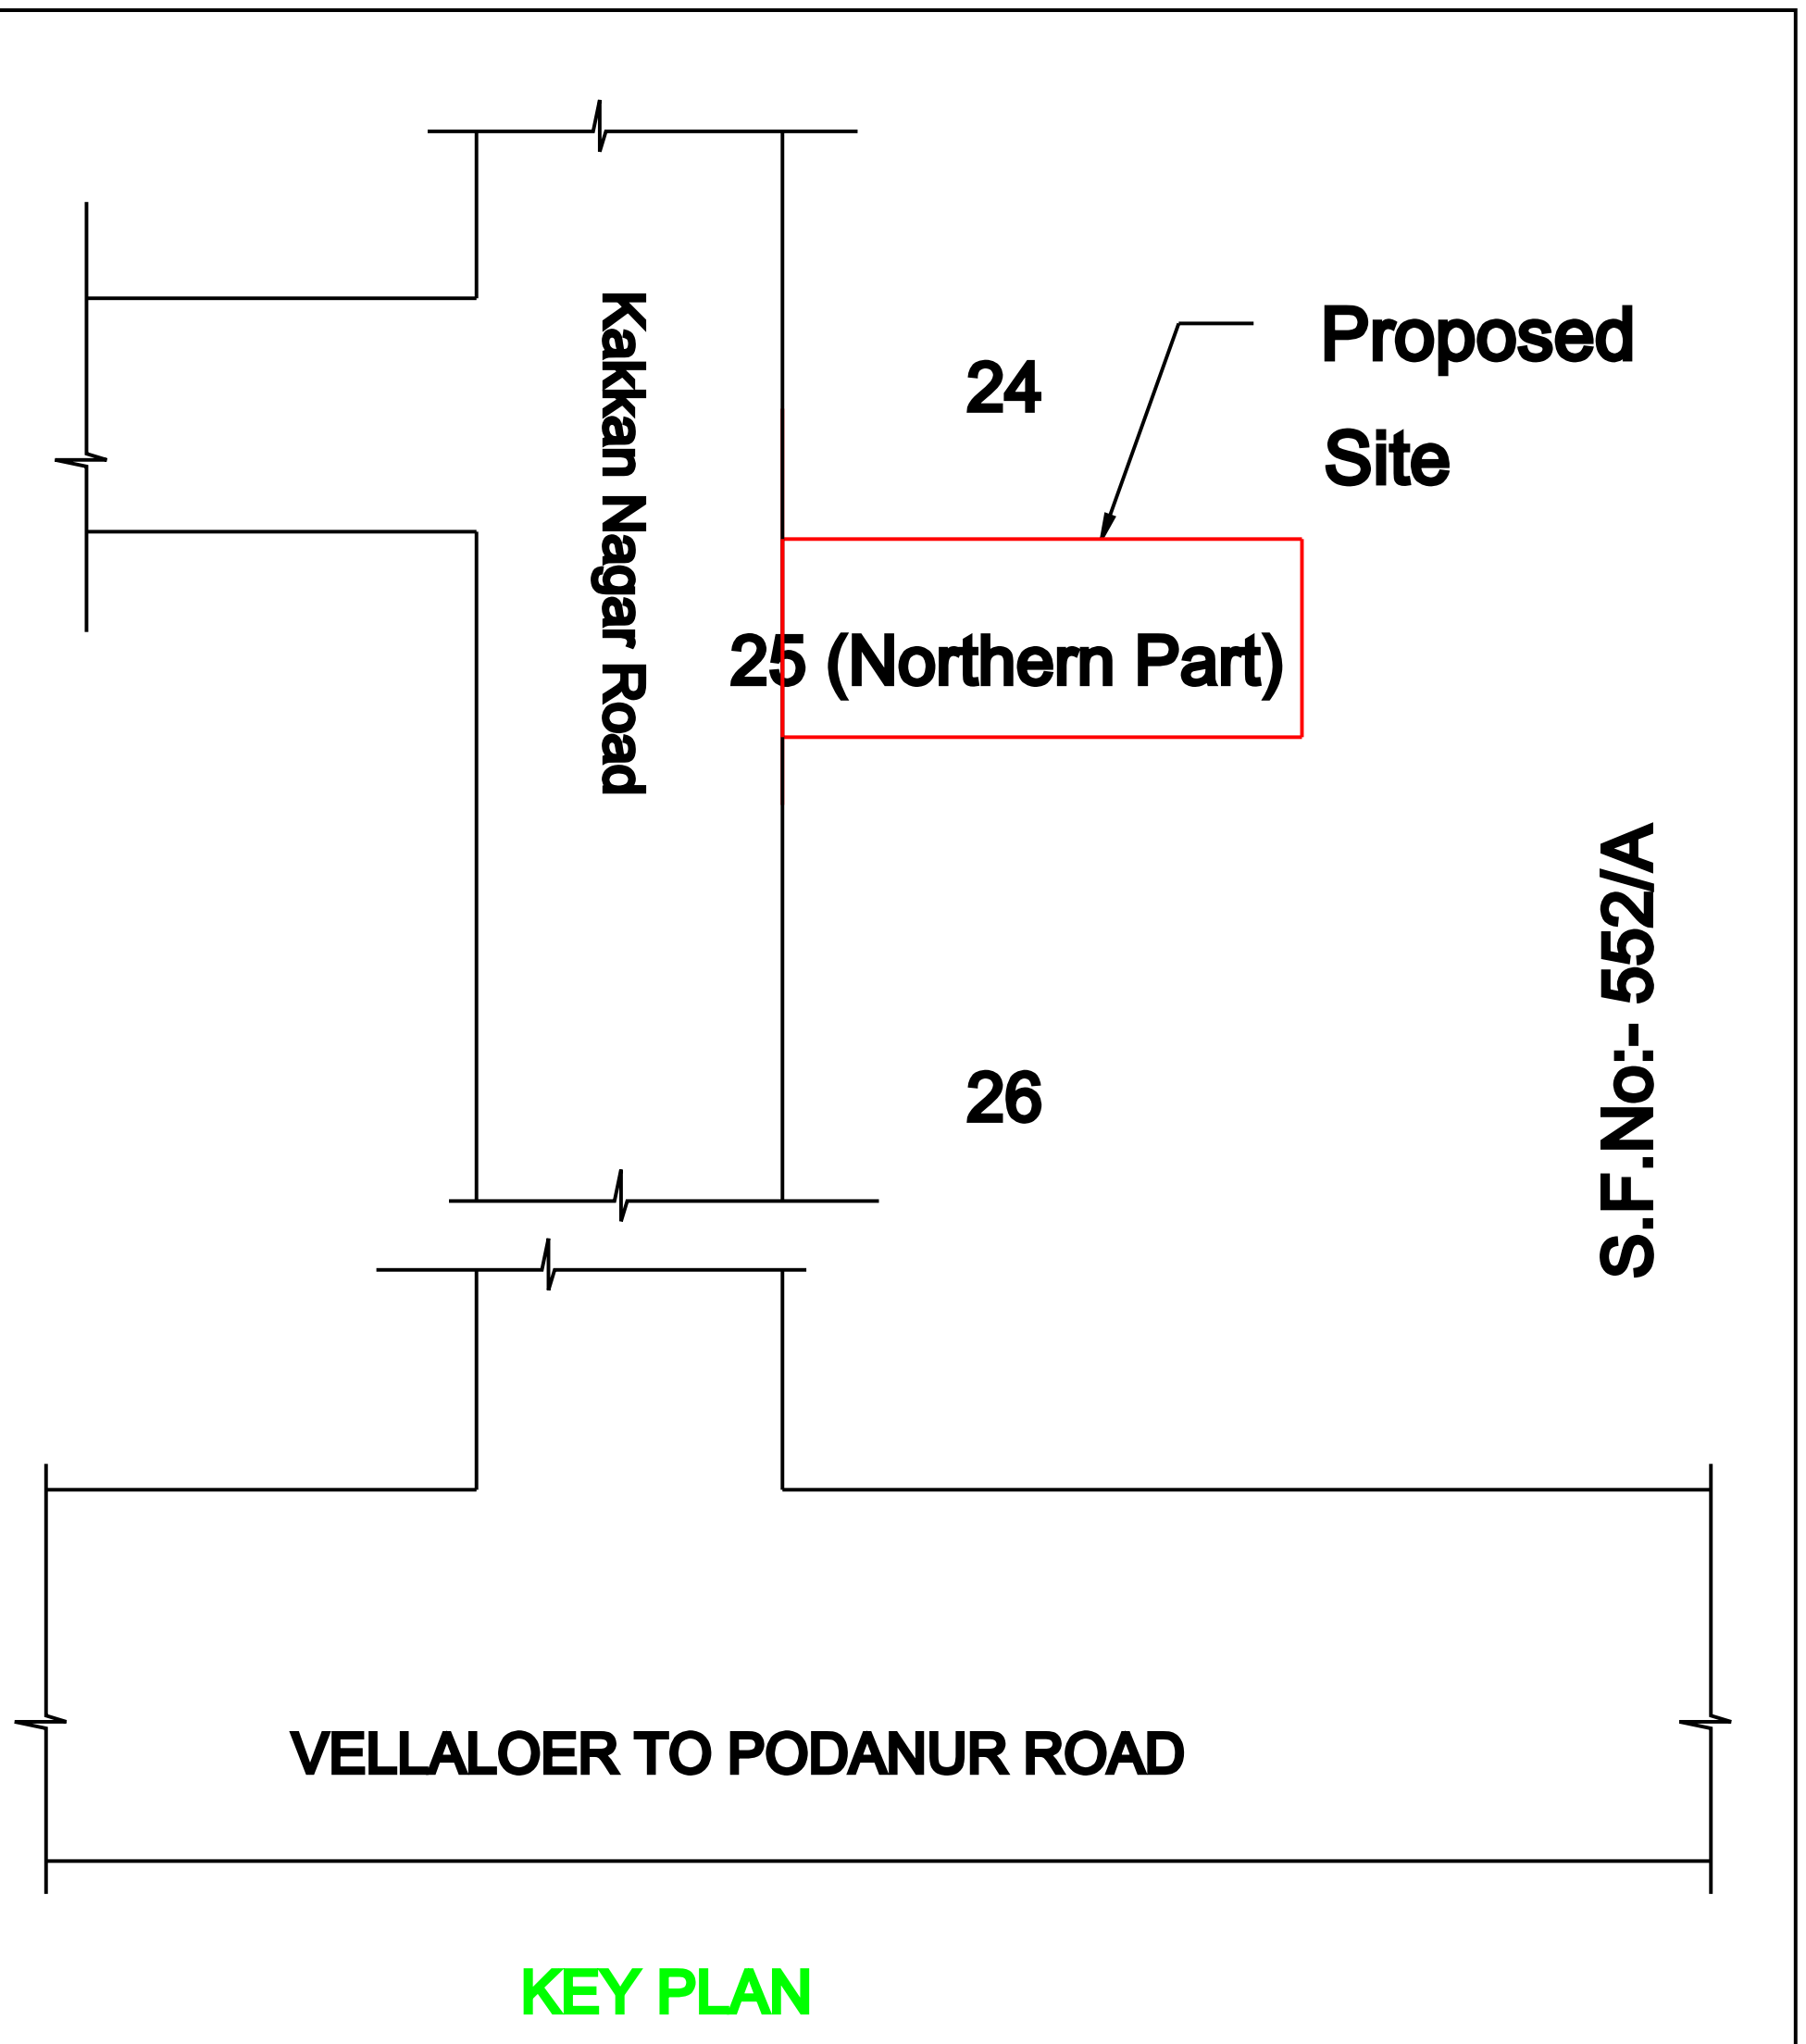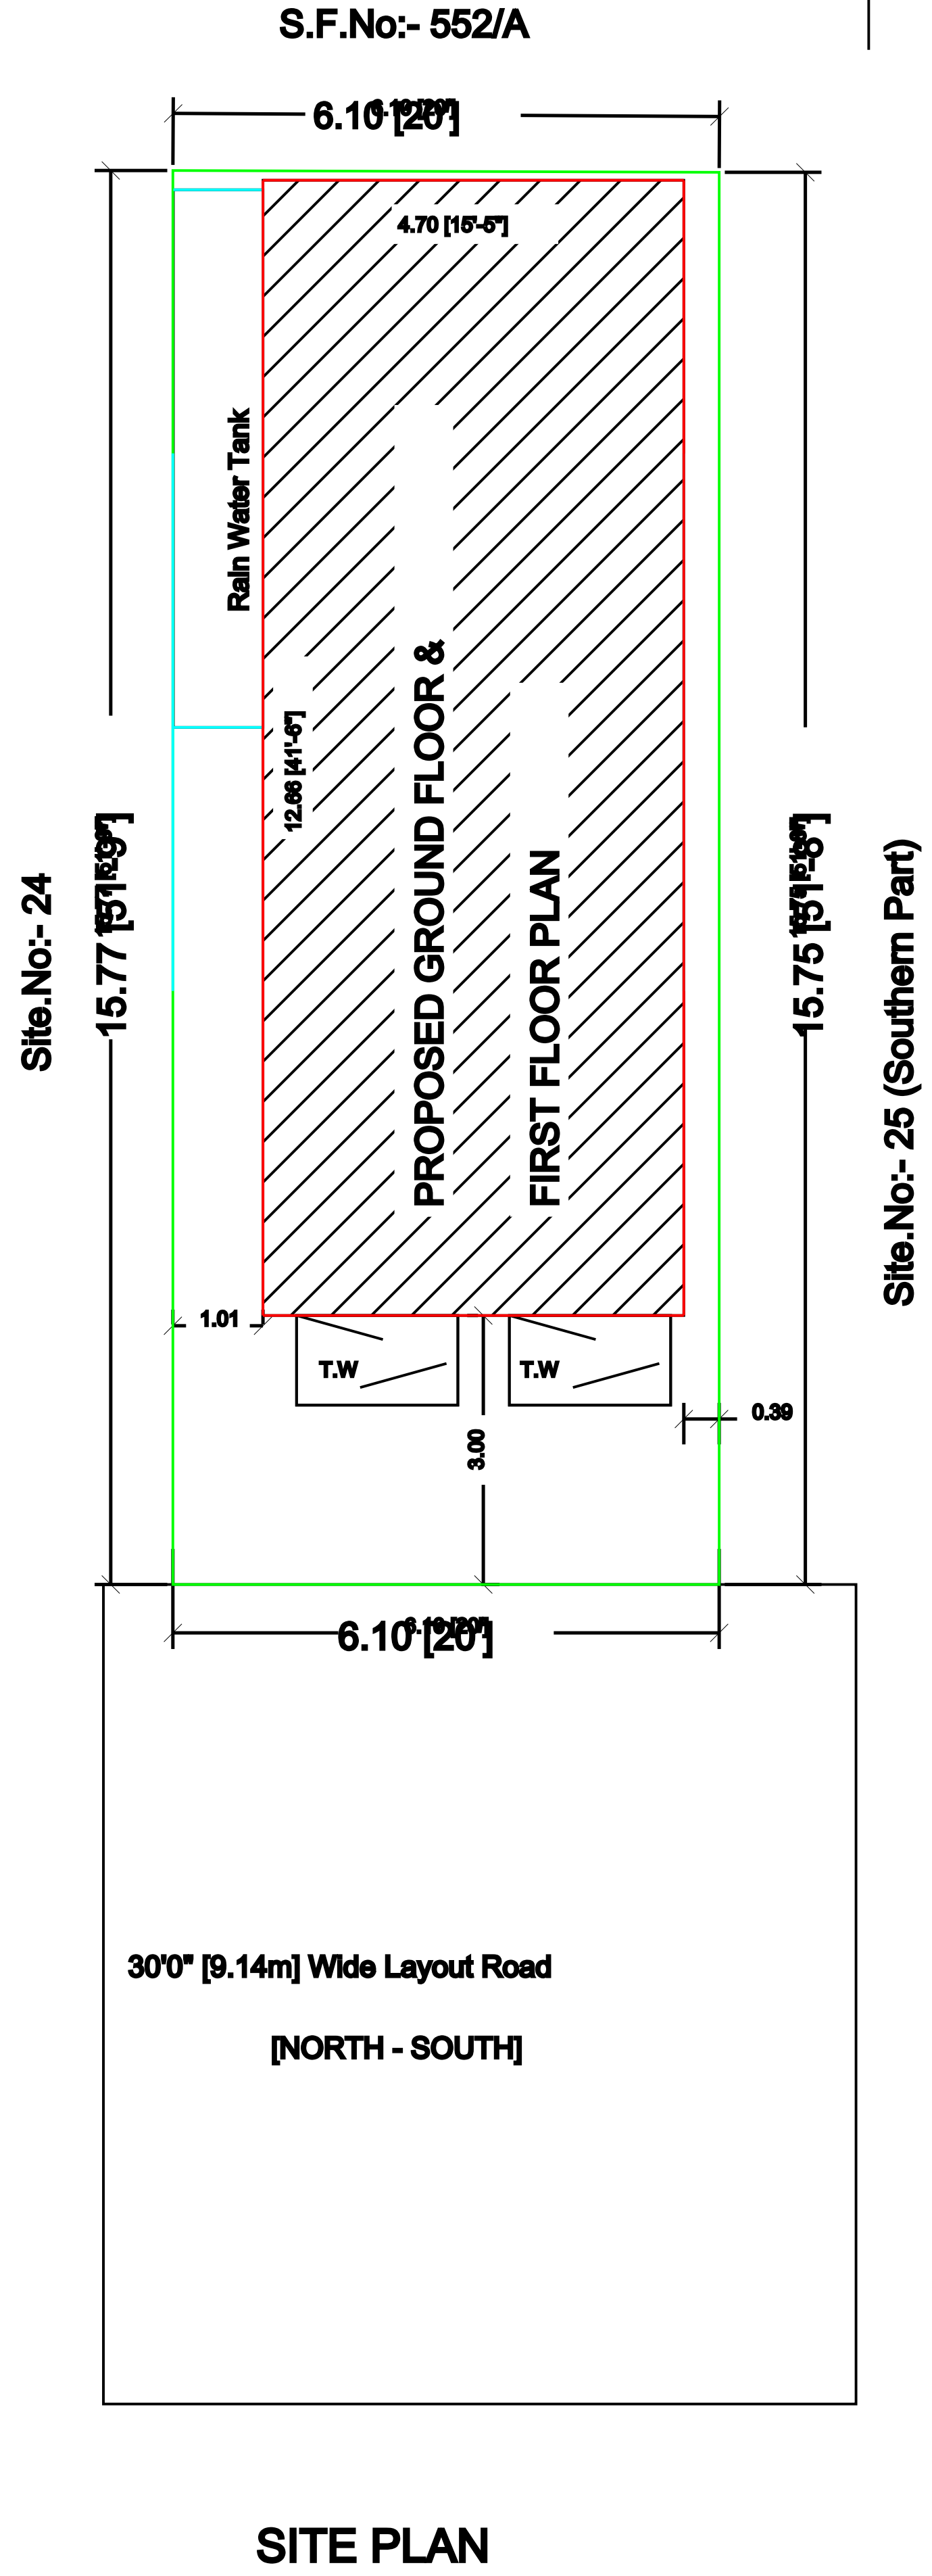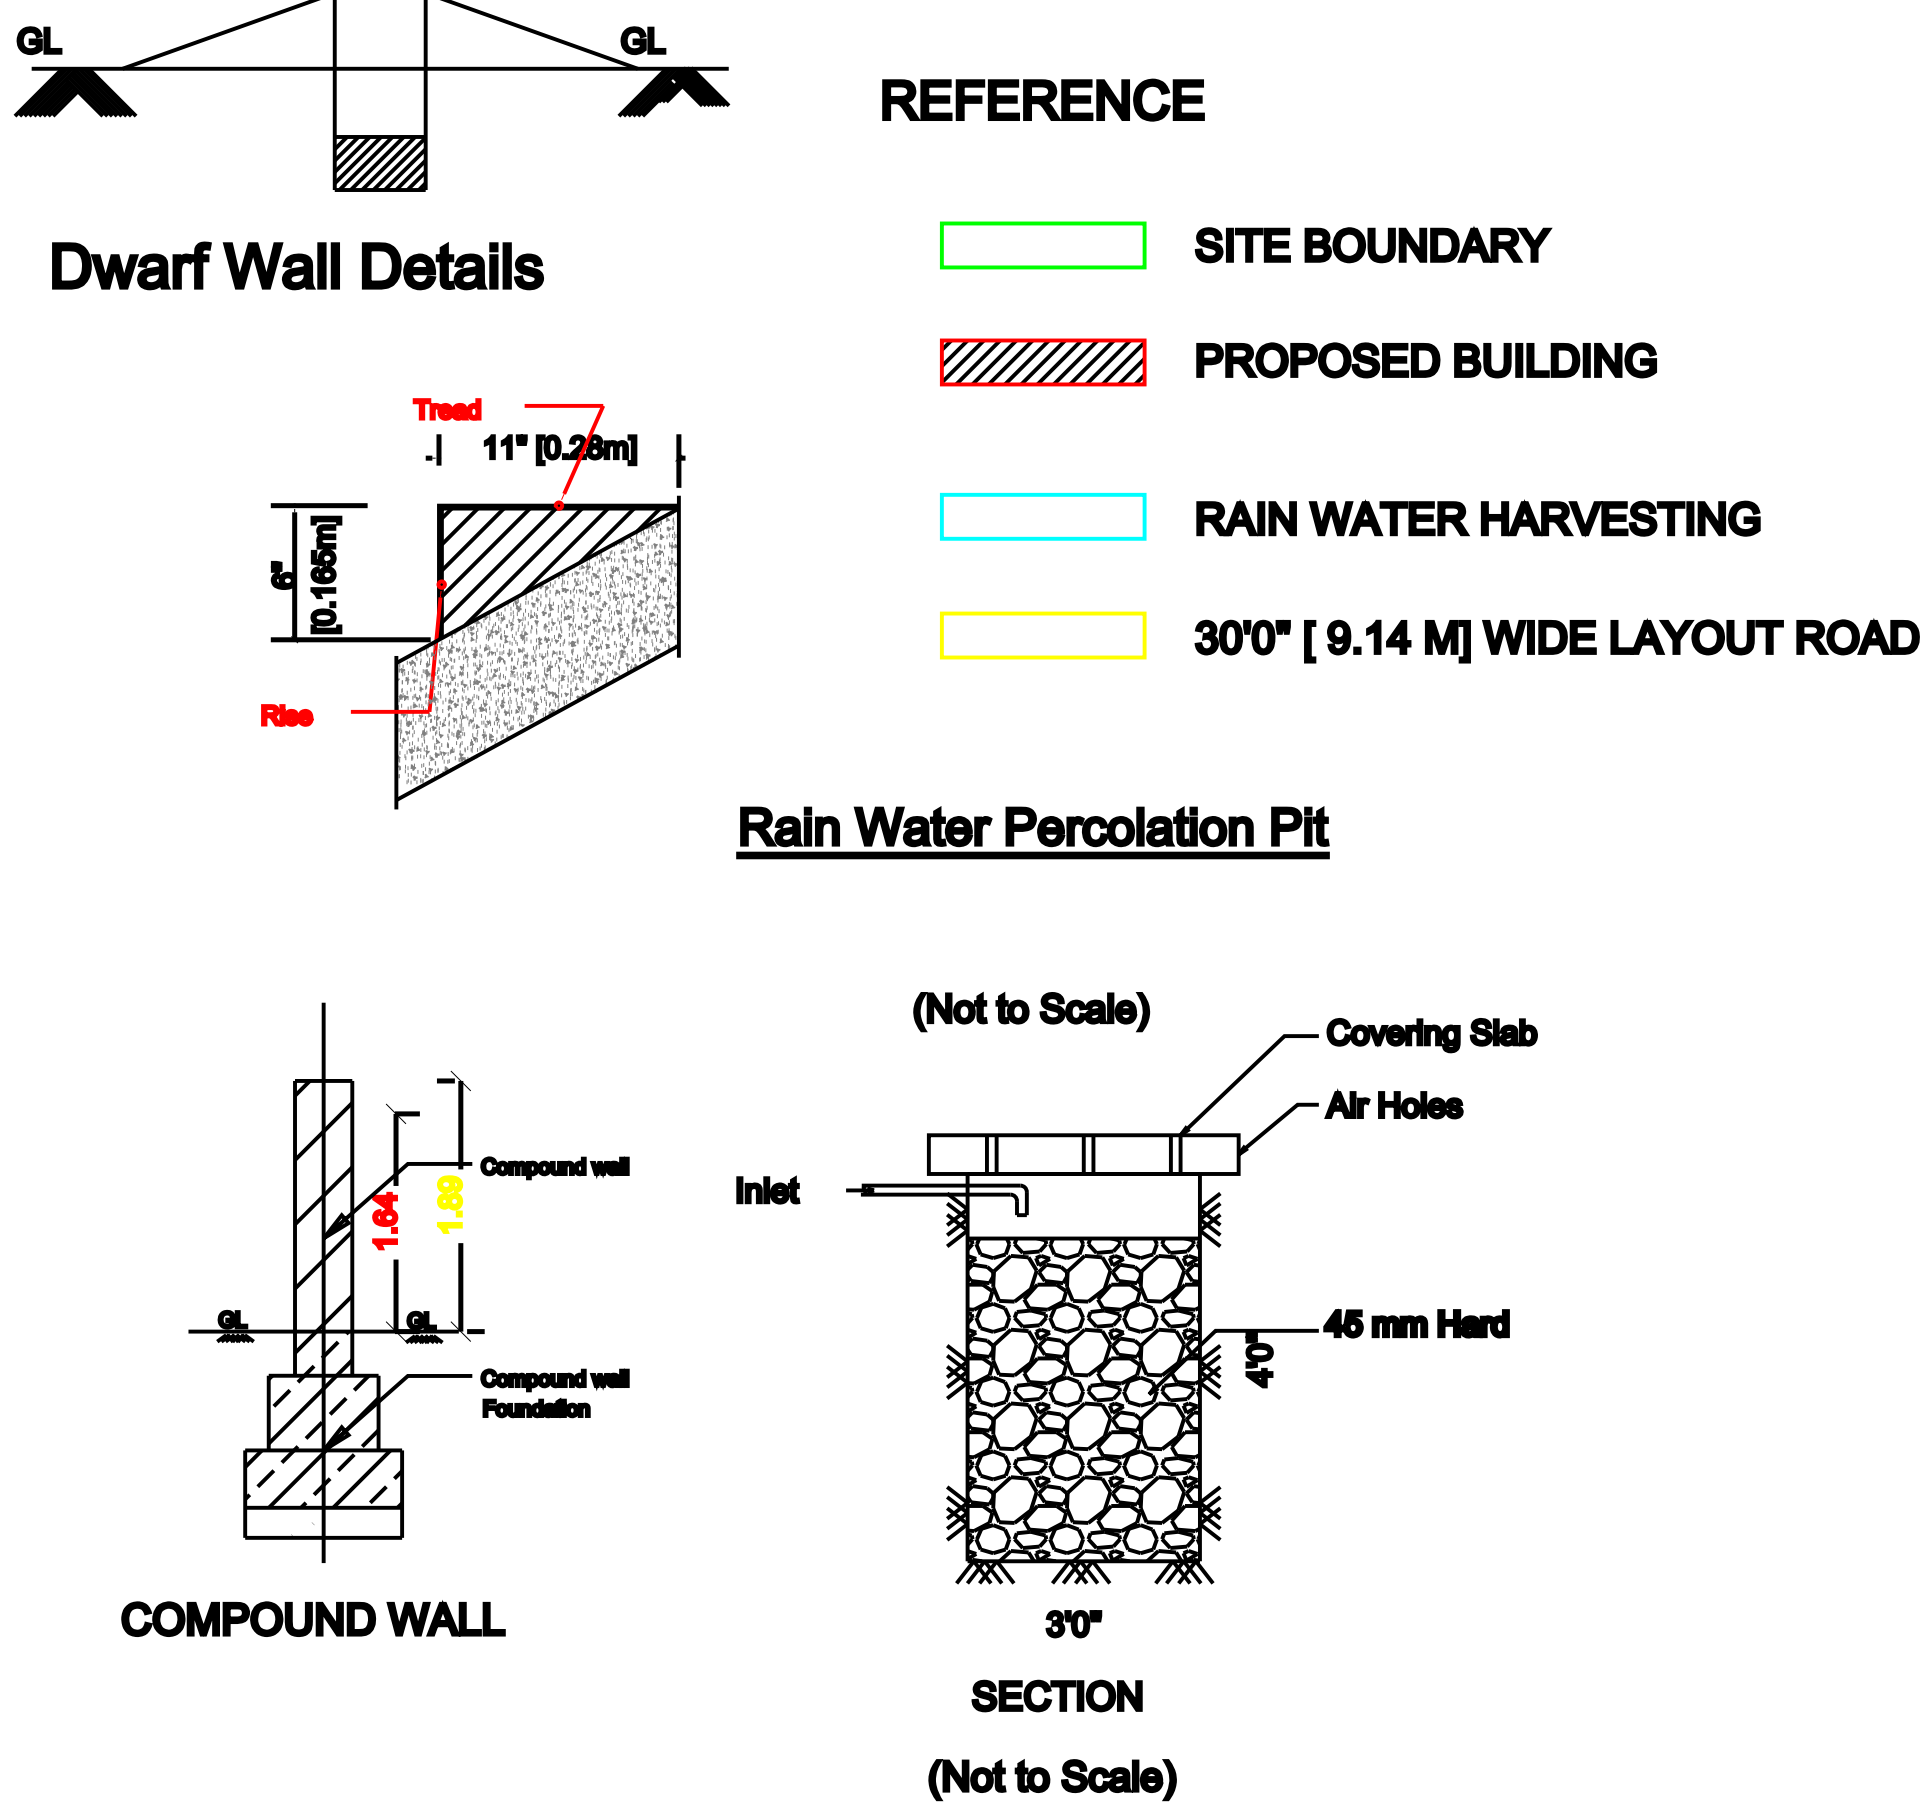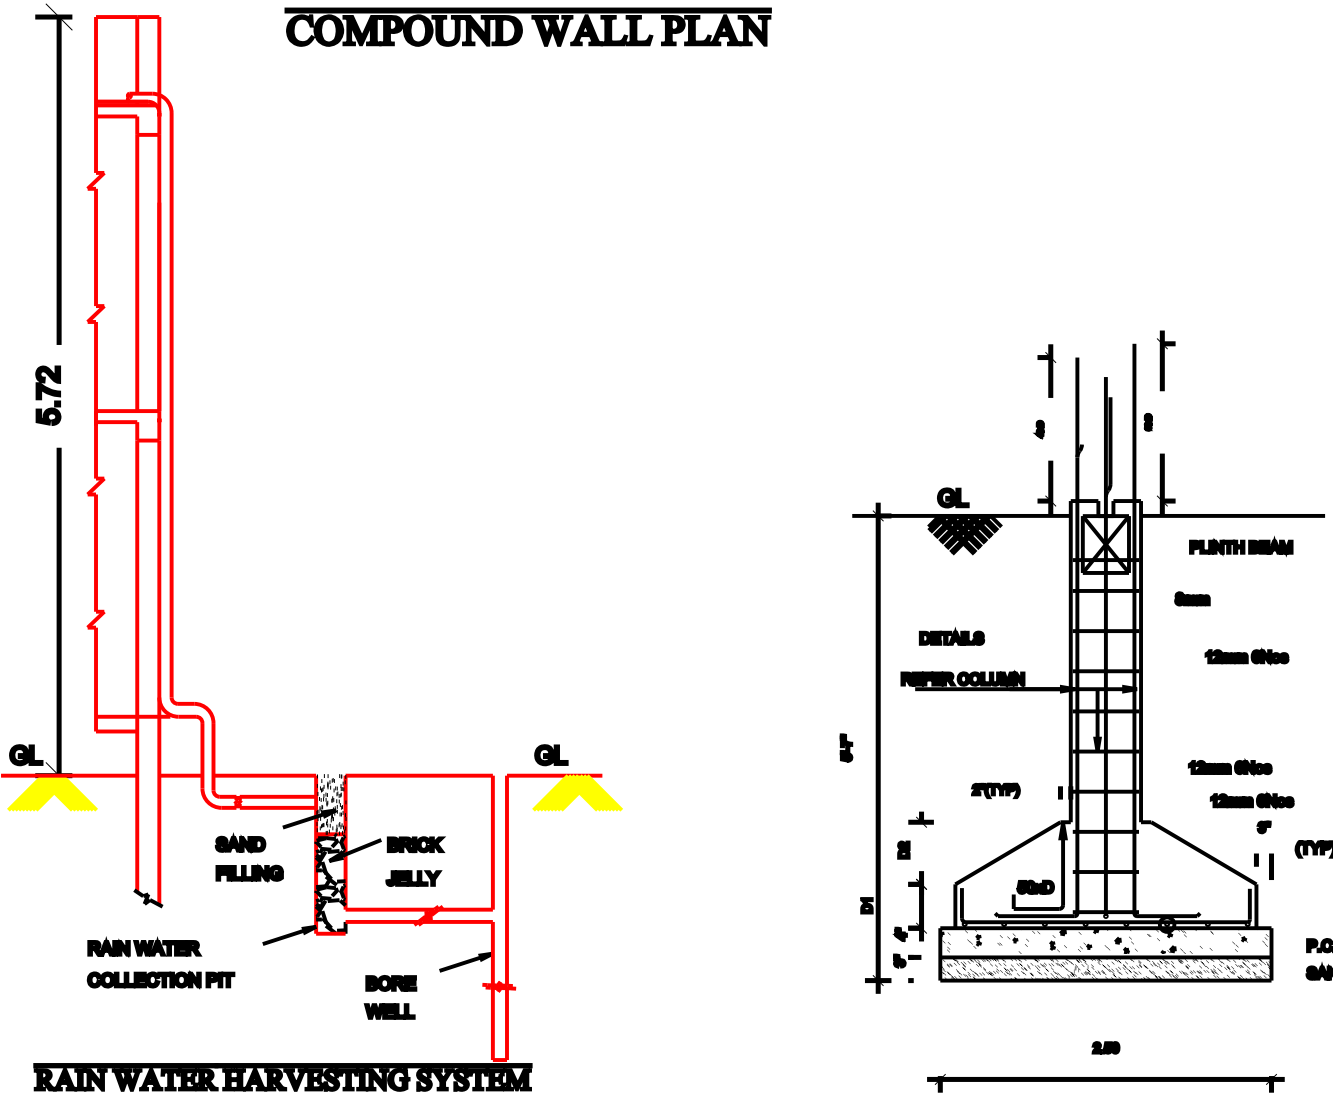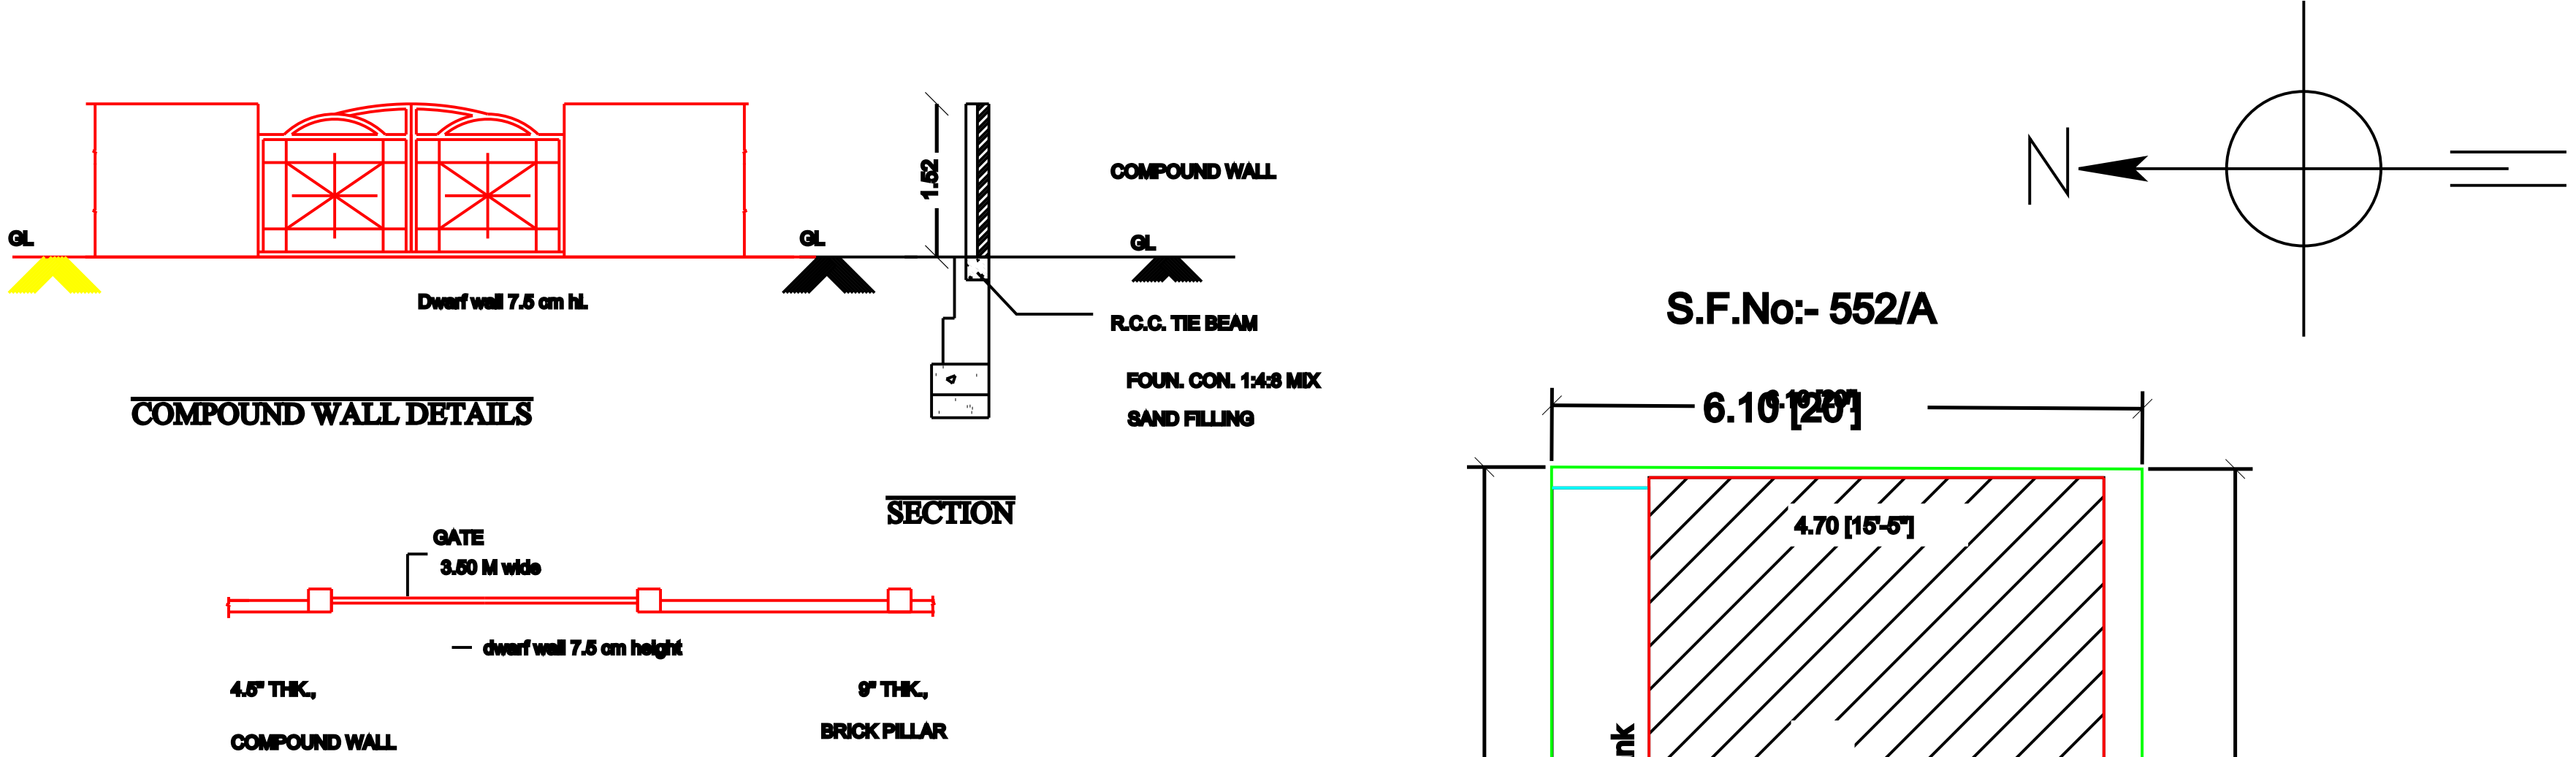

AREA STATEMENT		
DESCRIPTIONS	SQ.FT	SQ.MTR
AREA OF SITE.No:- 25	1034.00	96.06
[NORTERN PART]		
AREA OF PROPOSED GROUND FLOOR BUILDING	646.00	60.00
AREA OF PROPOSED FIRST FLOOR BUILDING	646.00	60.00
AREA OPEN SPACE	388.00	36.04

APPLICANT'S SIGNATURE

Er. D. RAJASEKAR
DCE., B.E., M.E (Struct)
DR&CO.,
VELLALORE
Mob: 99525 82833

Er. D. RAJASEKAR.M.E(Structural)...
DR & CO
Reg.No:- 2, Rajasekar Complex, Vellalore(Pud),
Coimbatore-641111,
Contact:- 995 82833333, 995 82833333,
Mail:- drandco2018@gmail.com

REGISTERED ENGINEER.