

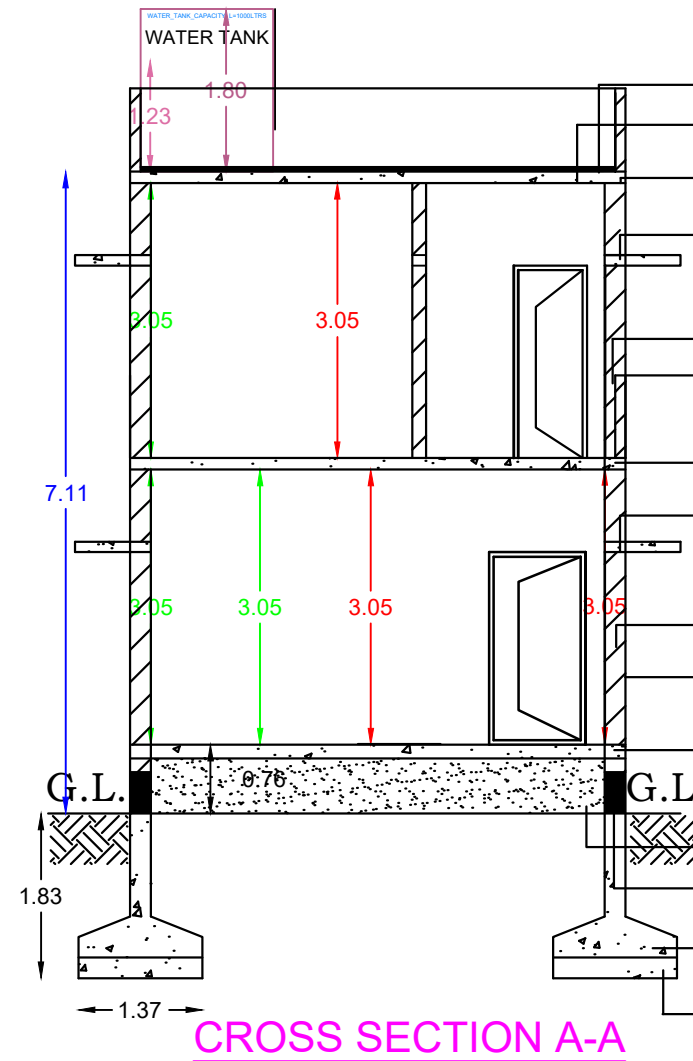
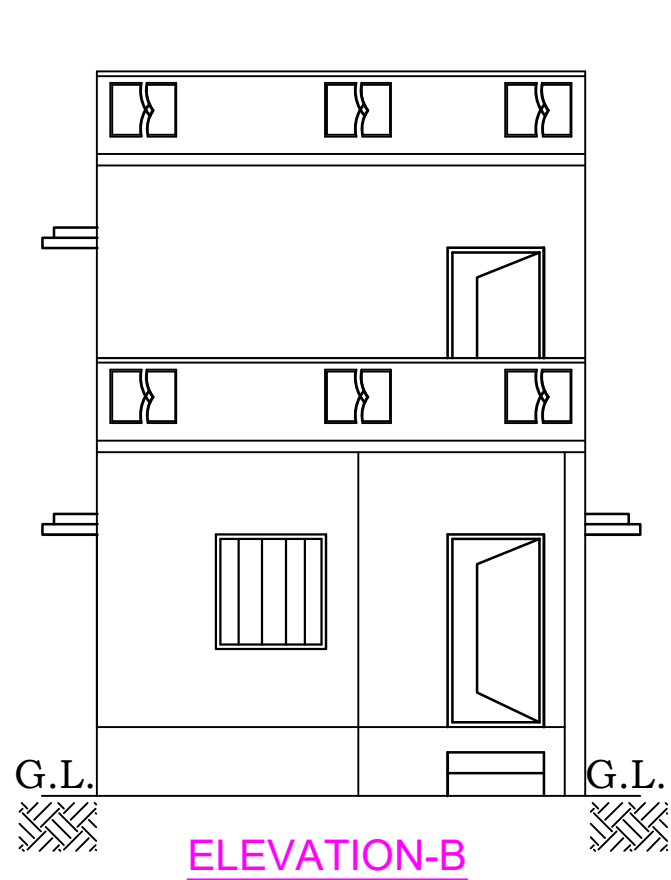


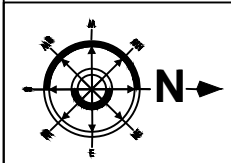

- Parapet Wall
- Weathering Course
- R.C.C Roof Slab 1:2:4 mix
- R.C.C Lintel 1:2:4 mix
- Brick work in C.M 1:6 mix
- Wall plastering 1:5 mix
- R.C.C Roof Slab 1:2:4 mix
- R.C.C Lintel 1:2:4 mix
- Brick work in C.M 1:6 mix
- Wall plastering 1:5 mix
- P.C.C. in 1:5:10 mix
- Sand Filling
- Grade Beam 1:2:4
- Footing Concrete 1:2:4
- PCC in 1:5:10 mix

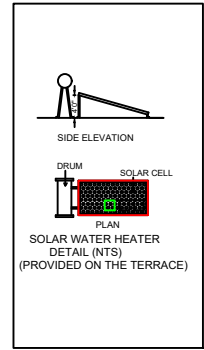

Plan Showing the Proposed Construction of Ground Floor and First Floor R.c.c Roof Residential Building in S.F.No.468/9C & Eastern Center Part Site, at "VALLALAR NAGAR" (Site Regularisation Na.Ka.NO.355/2007), Date :22.05.2009, No.4 Veerapandi Town Panchayat Coimbatore North Taluk and District.

AREA STATEMENT		
DESCRIPTION	SQ.FT	SQ.M
PLOT EXTENT	1083.00	100.614
GROUND FLOOR	796.00	73.950
FIRST FLOOR	404.00	37.532
TOTAL AREA BUILDING	1200.00	111.482
OPEN SPACE	287.00	26.663






PLOT COVERAGE
F.S.I

SCHEDULE OF JOINERY			
TYPE	DESCRIPTION	SIZE IN METER	SIZE IN FEET
MD	M.DOOR	1.52 X 2.13	5'-0" X 7'-0"
D	DOOR	0.91 X 2.13	3'-0" X 7'-0"
D1	DOOR	0.76 X 2.13	2'-6" X 7'-0"
O	OPEN	0.91 X 2.13	3'-0" X 7'-0"
W1	WINDOW	1.83 X 1.52	6'-0" X 5'-0"
W2	WINDOW	1.22 X 1.37	4'-0" X 4'-6"
W3	WINDOW	0.91 X 1.37	3'-0" X 4'-6"
KW	WINDOW	0.91 X 0.91	3'-0" X 3'-0"
V1	VENTILATOR	0.76 X 0.76	2'-6" X 2'-6"

SCALE - 1:100
[ALL DIMENSIONS ARE IN METER]

P. Ranjith
Mr.P.RANJITH
NAME OF THE APPLICANT

P. Ranjith
SREE KUMAR ASSOCIATES
Er.B.KUMAR,DCE/BA,LBS
Gr.I- Licensed No.166/LS/2023/00001
SREE KUMAR ASSOCIATES
53-C, Balaji Complex, Kuppichalpalayam Road
Periyanaickenpalayam, Coimbatore - 641020
Cell : 90423 09865, 88257 92661
SREE KUMAR ASSOCIATES
Er.B.KUMAR,B.E(CIVIL) L.B.S
Licence No:(166/LS/2023/00001)
53C, Balaji Complex, Periyanaickenpalayam -641 020
Cell : 9042309865 , 8825792661
L.B.S/ENGINEER

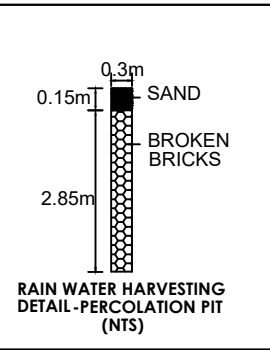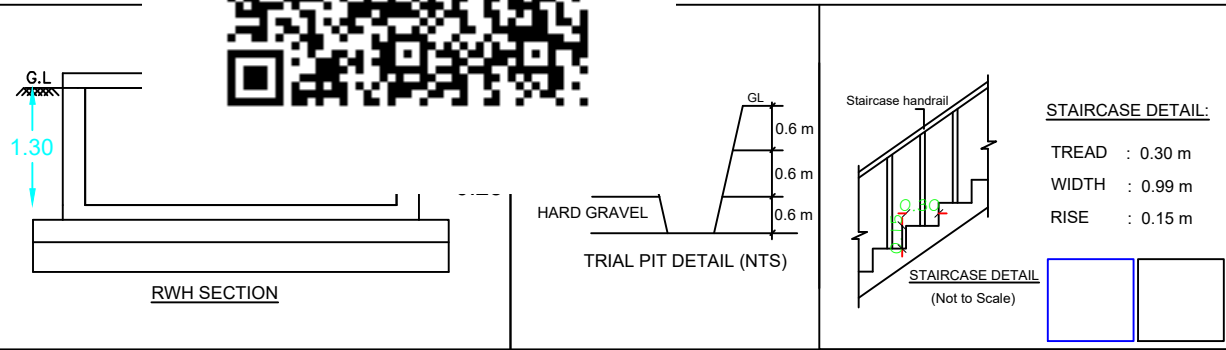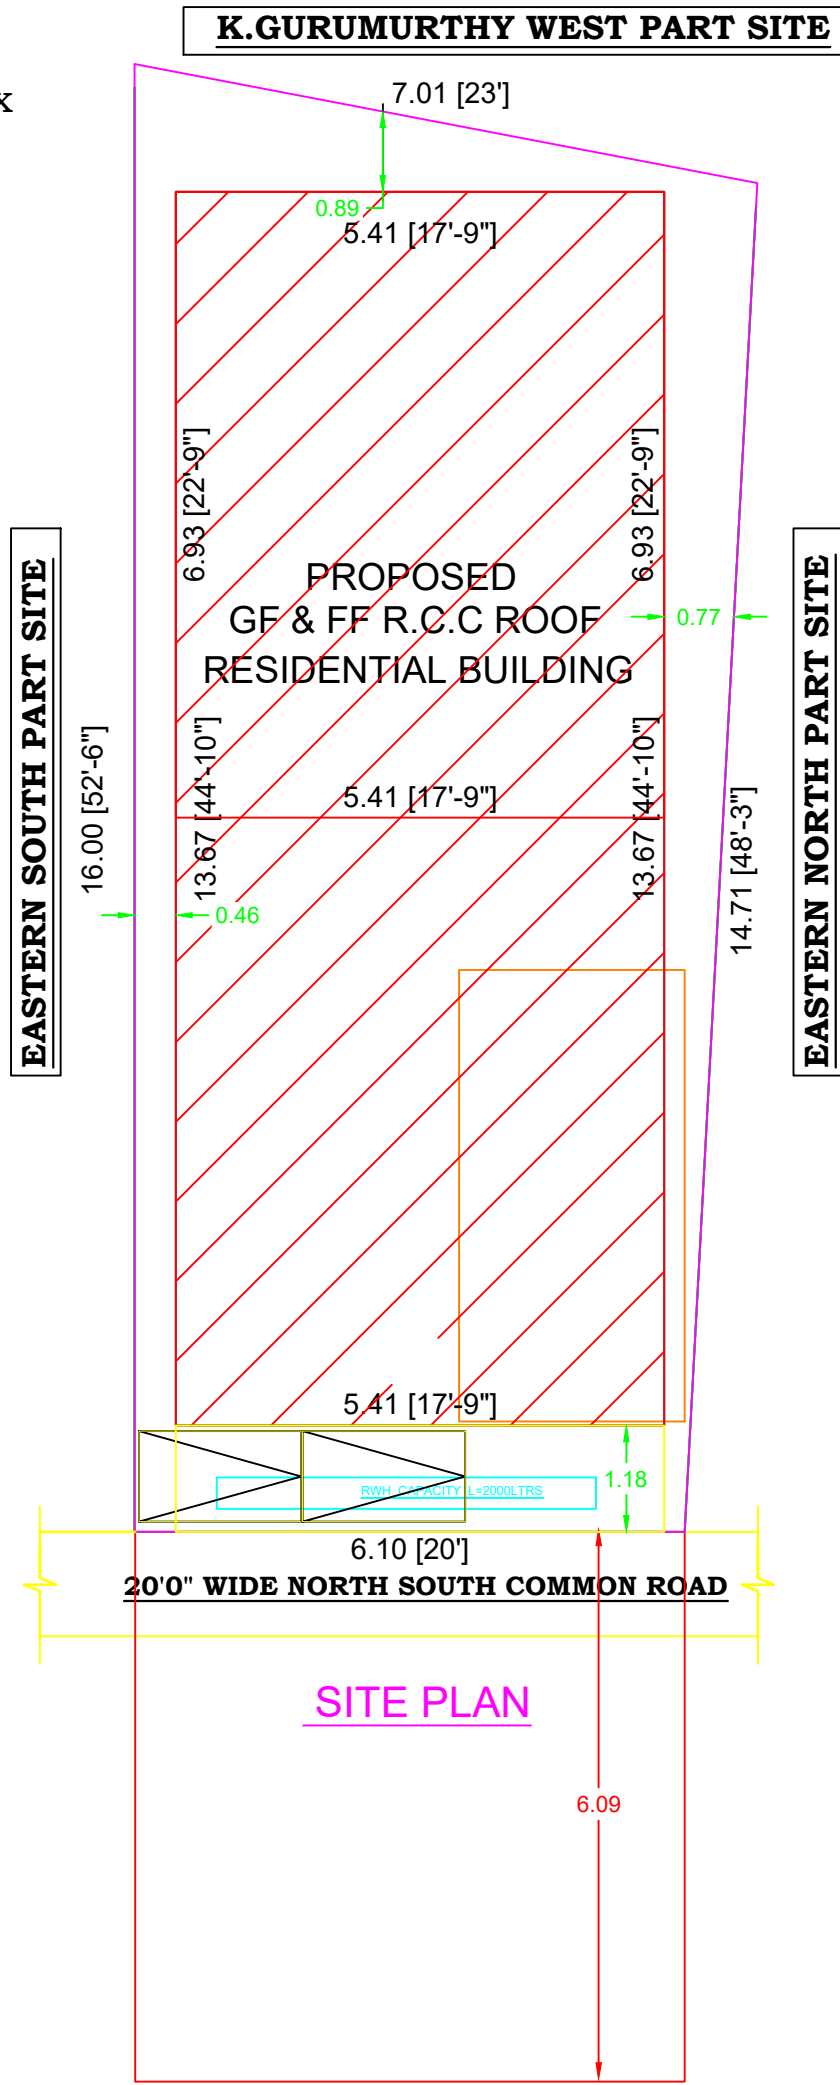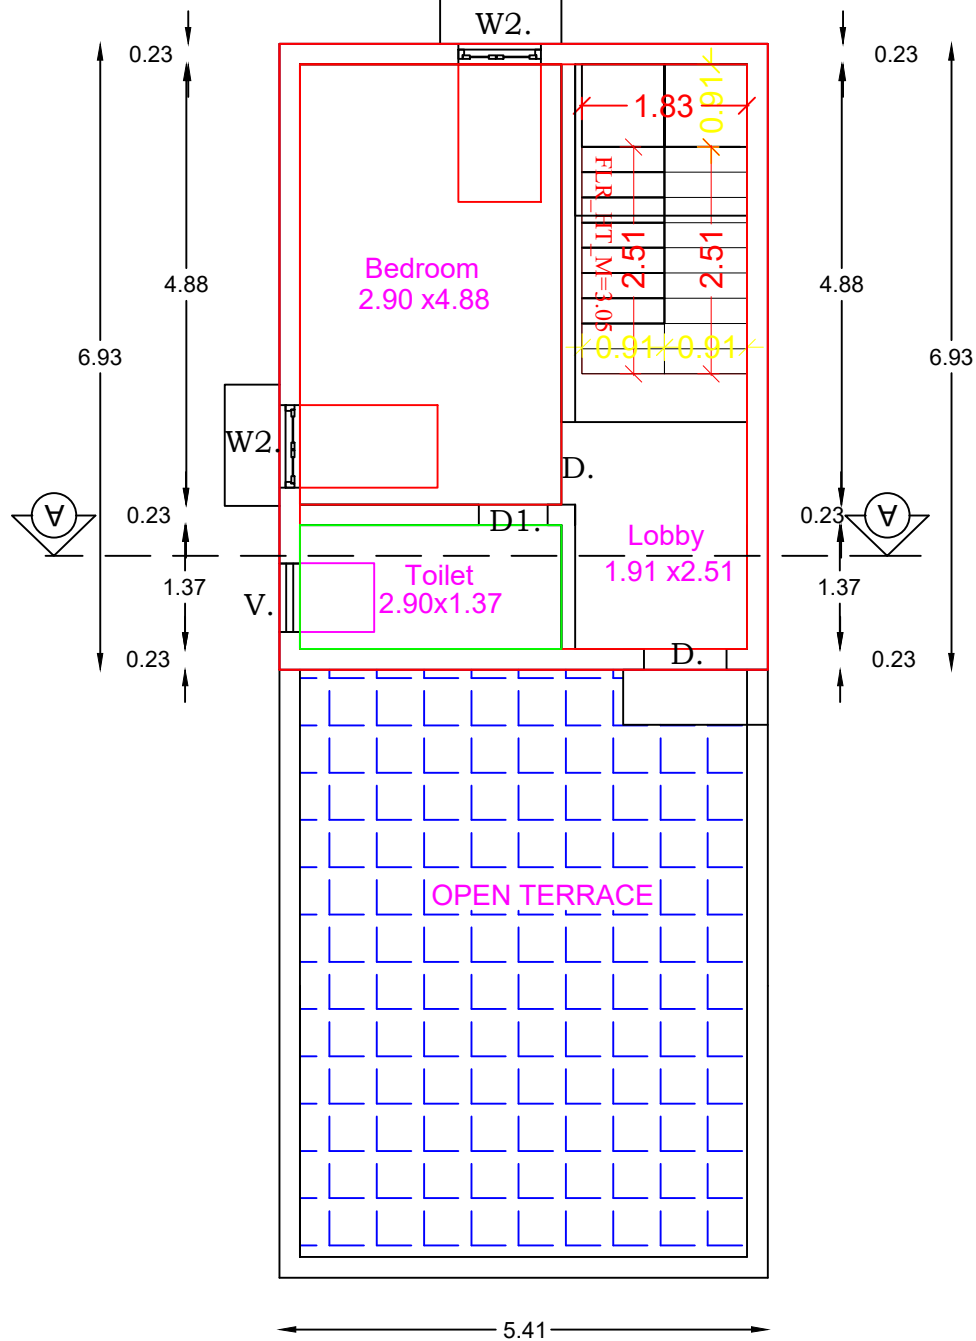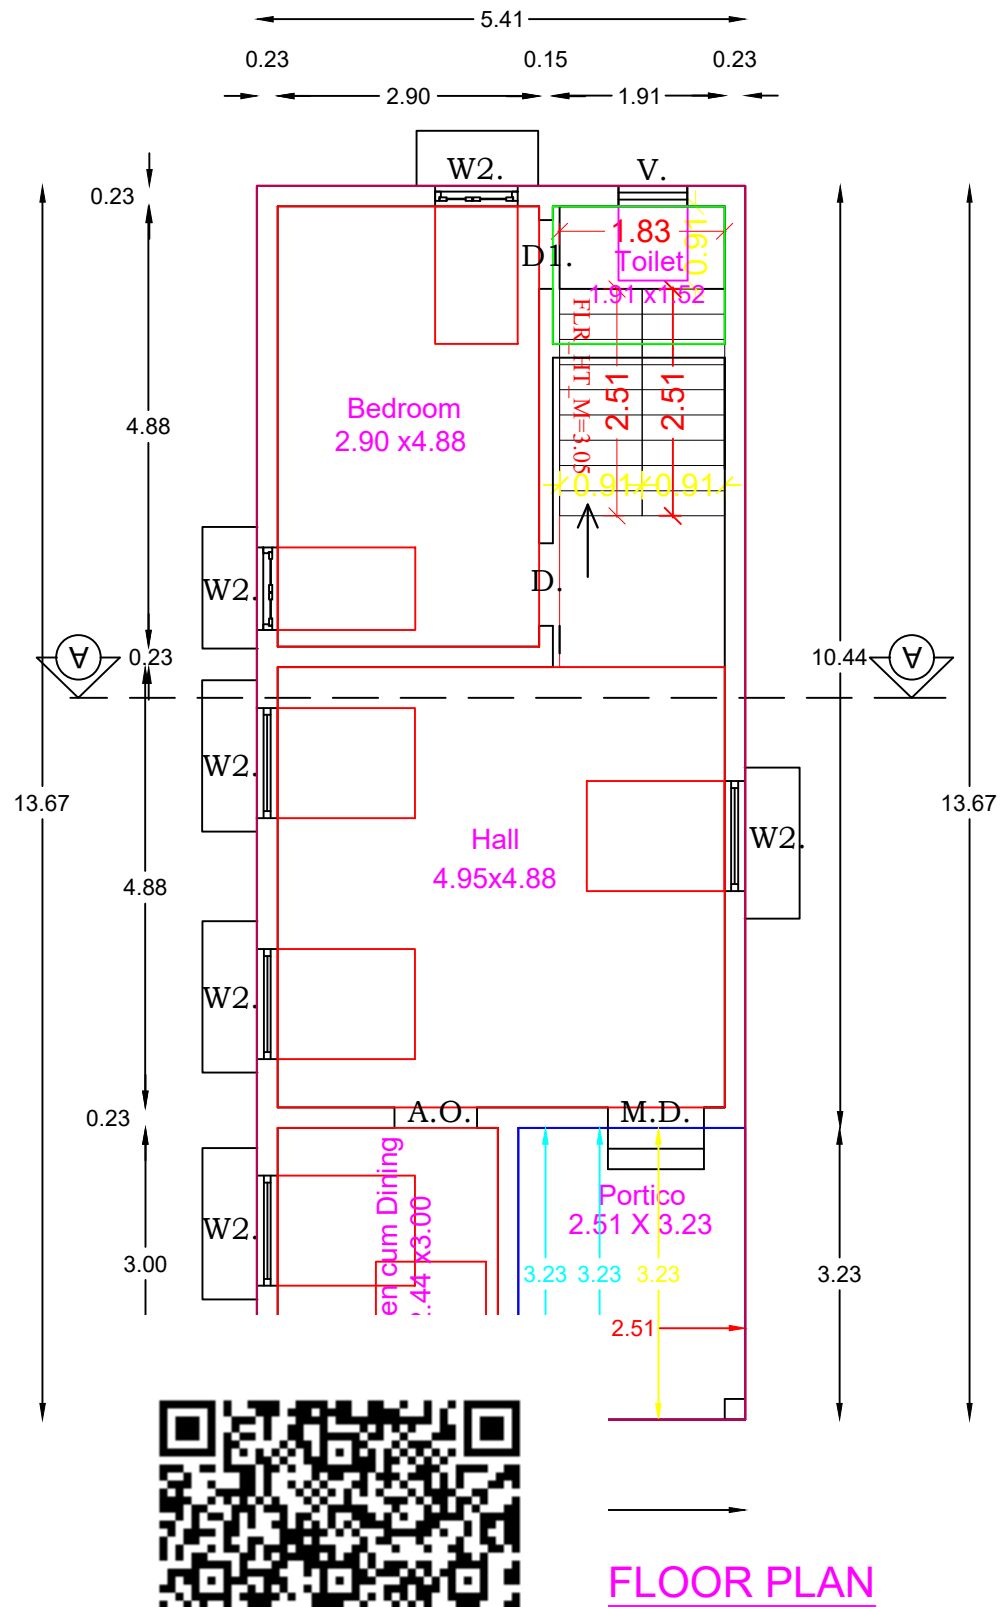

REFERENCE

EXISTING ROAD

SITE BOUNDRY

PROPOSED BUILDING

