

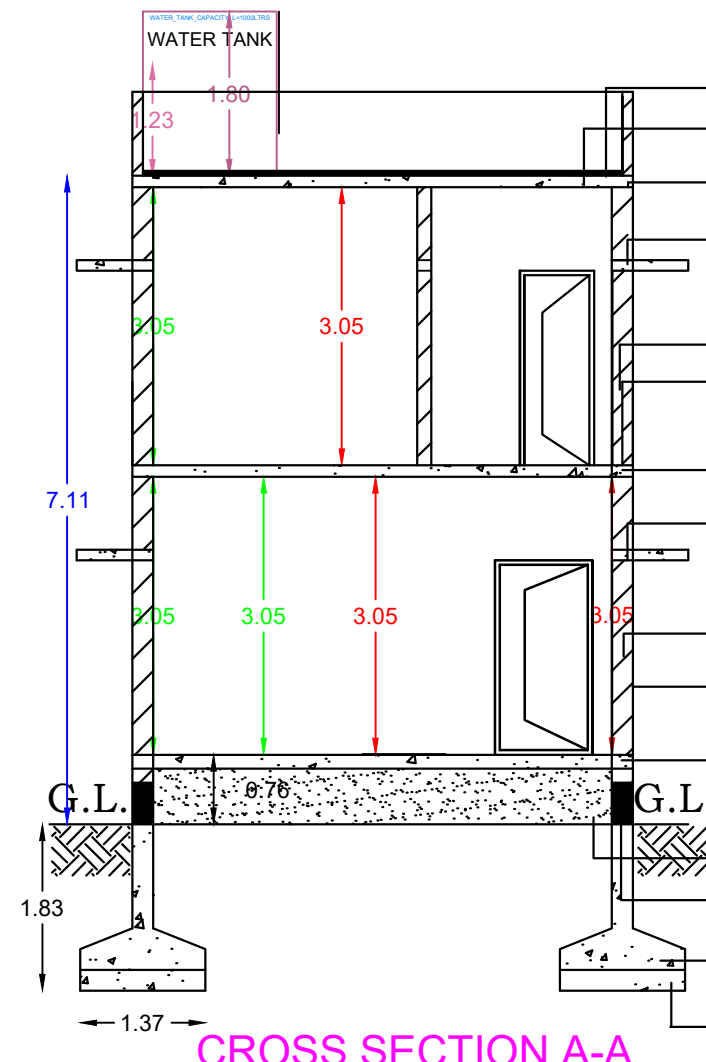
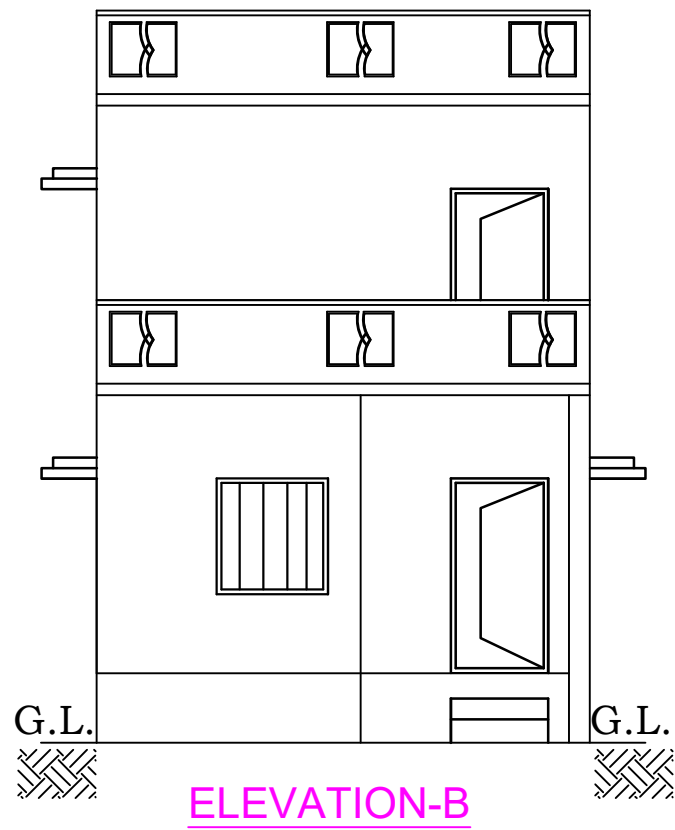


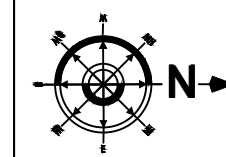

Parapet Wall  
Weathering Course  
R.C.C Roof Slab 1:2:4 mix  
R.C.C Lintel 1:2:4 mix  
Brick work in C.M 1:6 mix  
Wall plastering 1:5 mix  
R.C.C Roof Slab 1:2:4 mix  
R.C.C Lintel 1:2:4 mix  
Brick work in C.M 1:6 mix  
Wall plastering 1:5 mix  
P.C.C in 1:5:10 mix  
Sand Filling  
Grade Beam 1:2:4  
Footing Concrete 1:2:4  
PCC in 1:5:10 mix

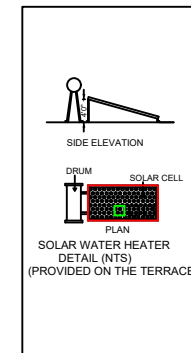

**Plan Showing the Proposed Construction of Ground Floor and First Floor R.c.c Roof Residential Building in S.F.No.468/9C & Eastern South Part Site, at "VALLALAR NAGAR" (Site Regularisation Na.Ka.NO.355/2007), Date :22.05.2009, No.4 Veerapandi Town Panchayat Coimbatore North Taluk and District.**

| AREA STATEMENT      |         |         |
|---------------------|---------|---------|
| DESCRIPTION         | SQ.FT   | SQ.M    |
| PLOT EXTENT         | 1186.00 | 110.183 |
| GROUND FLOOR        | 855.00  | 79.431  |
| FIRST FLOOR         | 404.00  | 37.532  |
| TOTAL AREA BUILDING | 1259.00 | 116.964 |
| OPEN SPACE          | 331.00  | 30.751  |


| PLOT COVERAGE |  |  |
|---------------|--|--|
| F.S.I         |  |  |

| SCHEDULE OF JOINERY |             |               |               |
|---------------------|-------------|---------------|---------------|
| TYPE                | DESCRIPTION | SIZE IN METER | SIZE IN FEET  |
| MD                  | M.DOOR      | 1.52 X 2.13   | 5'-0" X 7'-0" |
| D                   | DOOR        | 0.91 X 2.13   | 3'-0" X 7'-0" |
| D1                  | DOOR        | 0.76 X 2.13   | 2'-6" X 7'-0" |
| O                   | OPEN        | 0.91 X 2.13   | 3'-0" X 7'-0" |
| W1                  | WINDOW      | 1.83 X 1.52   | 6'-0" X 5'-0" |
| W2                  | WINDOW      | 1.22 X 1.37   | 4'-0" X 4'-6" |
| W3                  | WINDOW      | 0.91 X 1.37   | 3'-0" X 4'-6" |
| KW                  | WINDOW      | 0.91 X 0.91   | 3'-0" X 3'-0" |
| V1                  | VENTILATOR  | 0.76 X 0.76   | 2'-6" X 2'-6" |


**SCALE - 1:100**  
[ALL DIMENSIONS ARE IN METER]

**Mr.P.MURUGAN**  
**NAME OF THE APPLICANT**


**SREE KUMAR ASSOCIATES**  
Er.B.KUMAR,B.E(CIVIL) L.B.S  
Licence No:(166/LS/2023/00001)  
53C, Balaji Complex, Kuppichipalayam - 641020  
Cell : 9042309865 , 8825792661  
**L.B.S/ENGINEER**

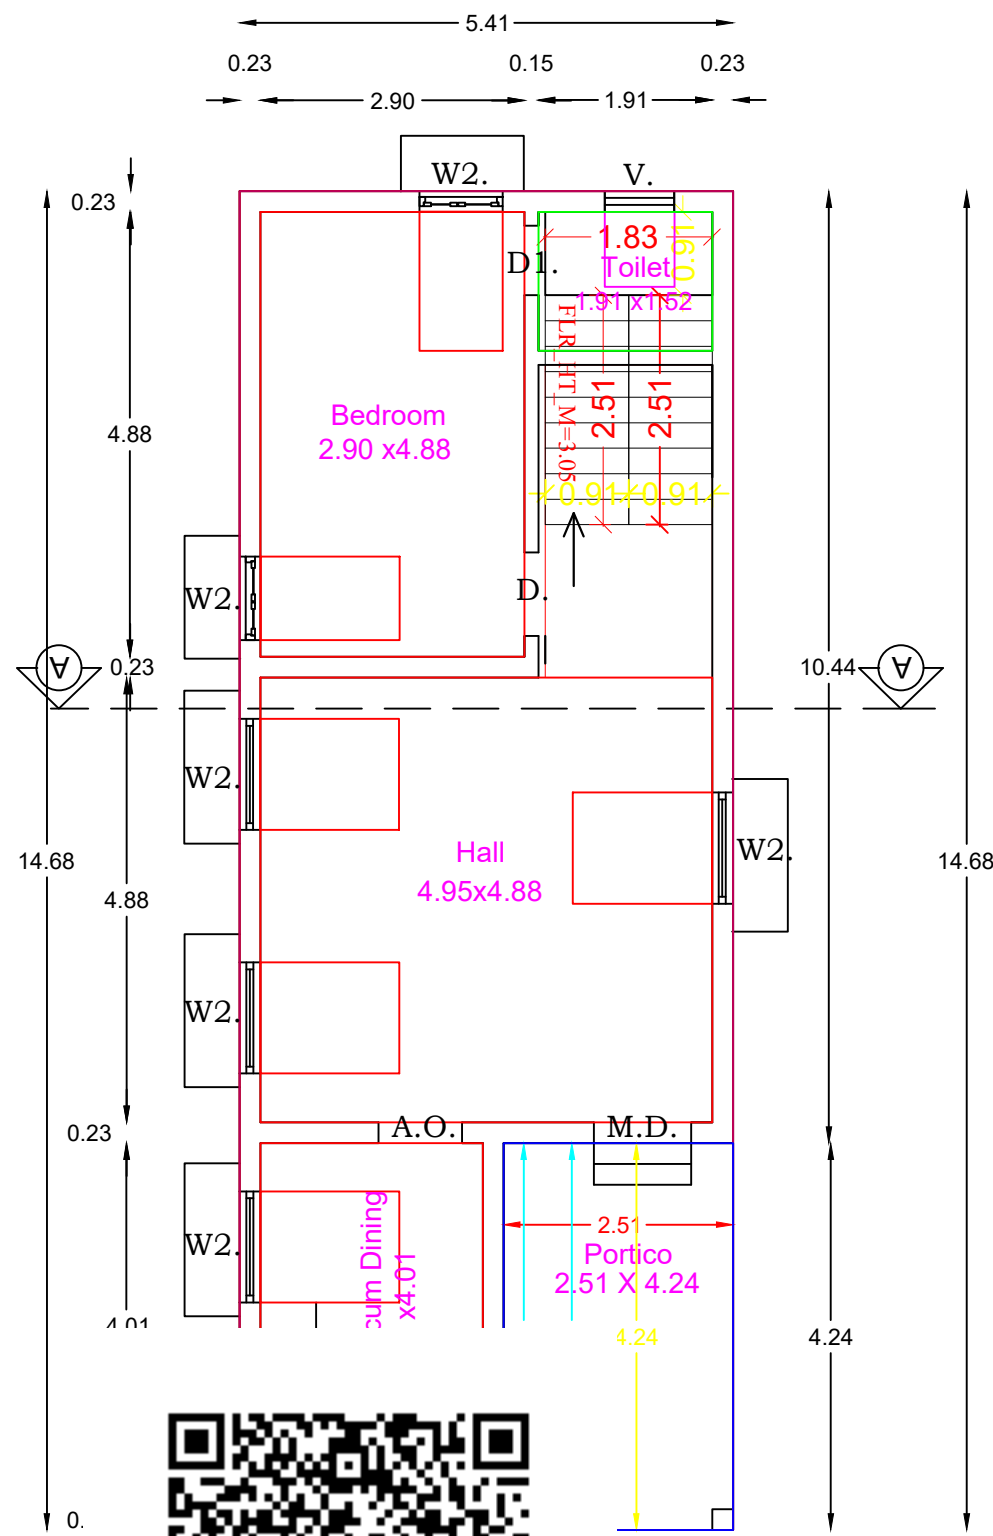

**FLOOR PLAN**

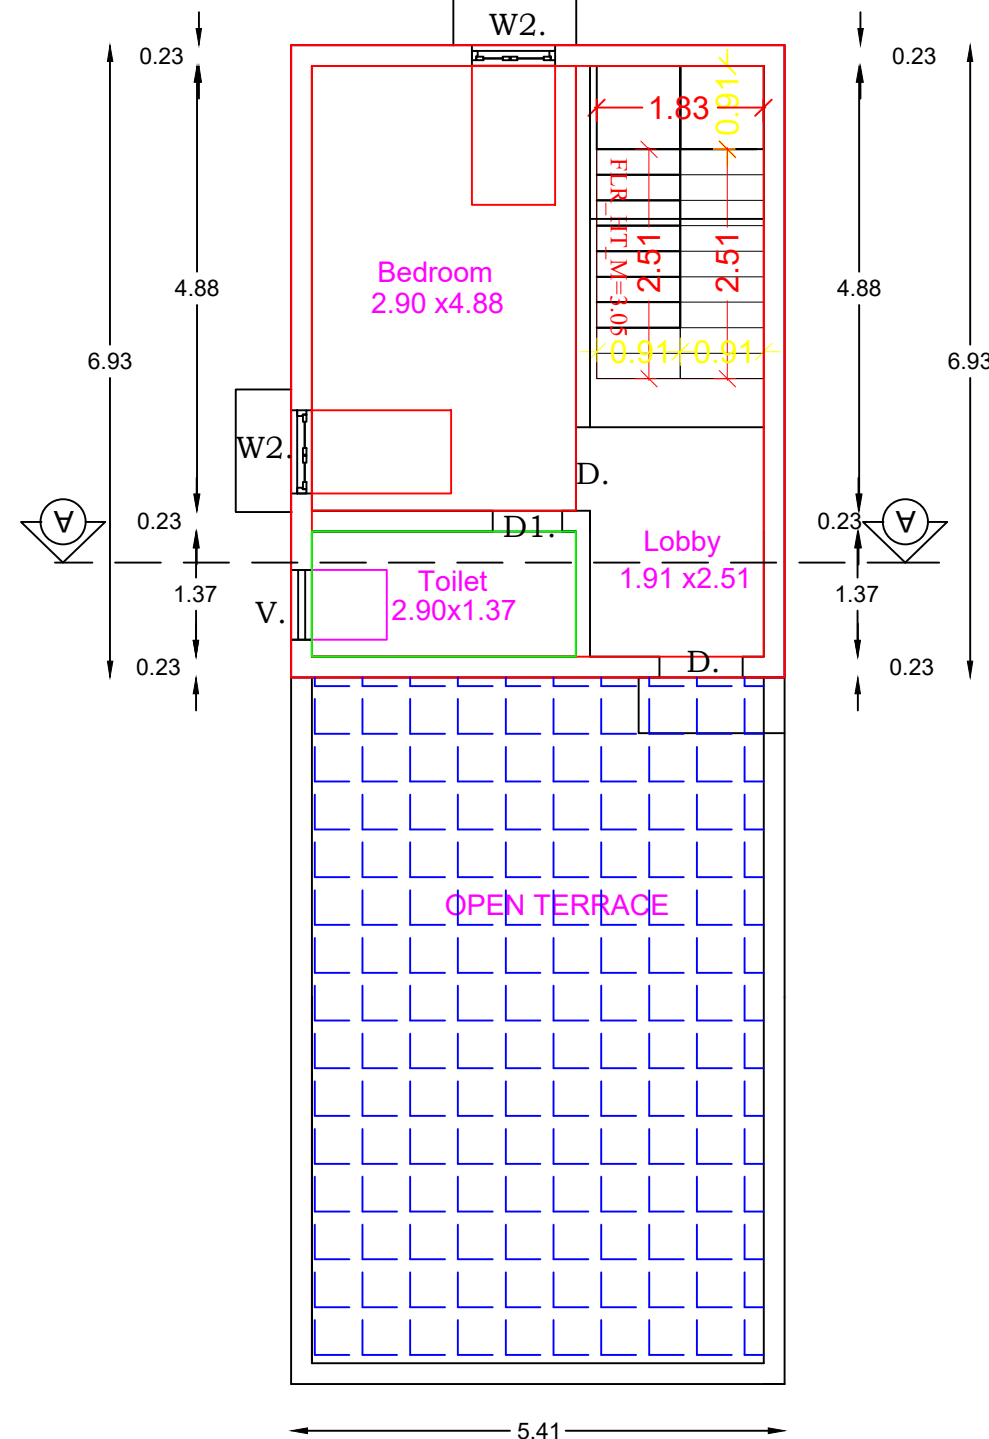

**PROPOSED FIRST FLOOR PLAN**

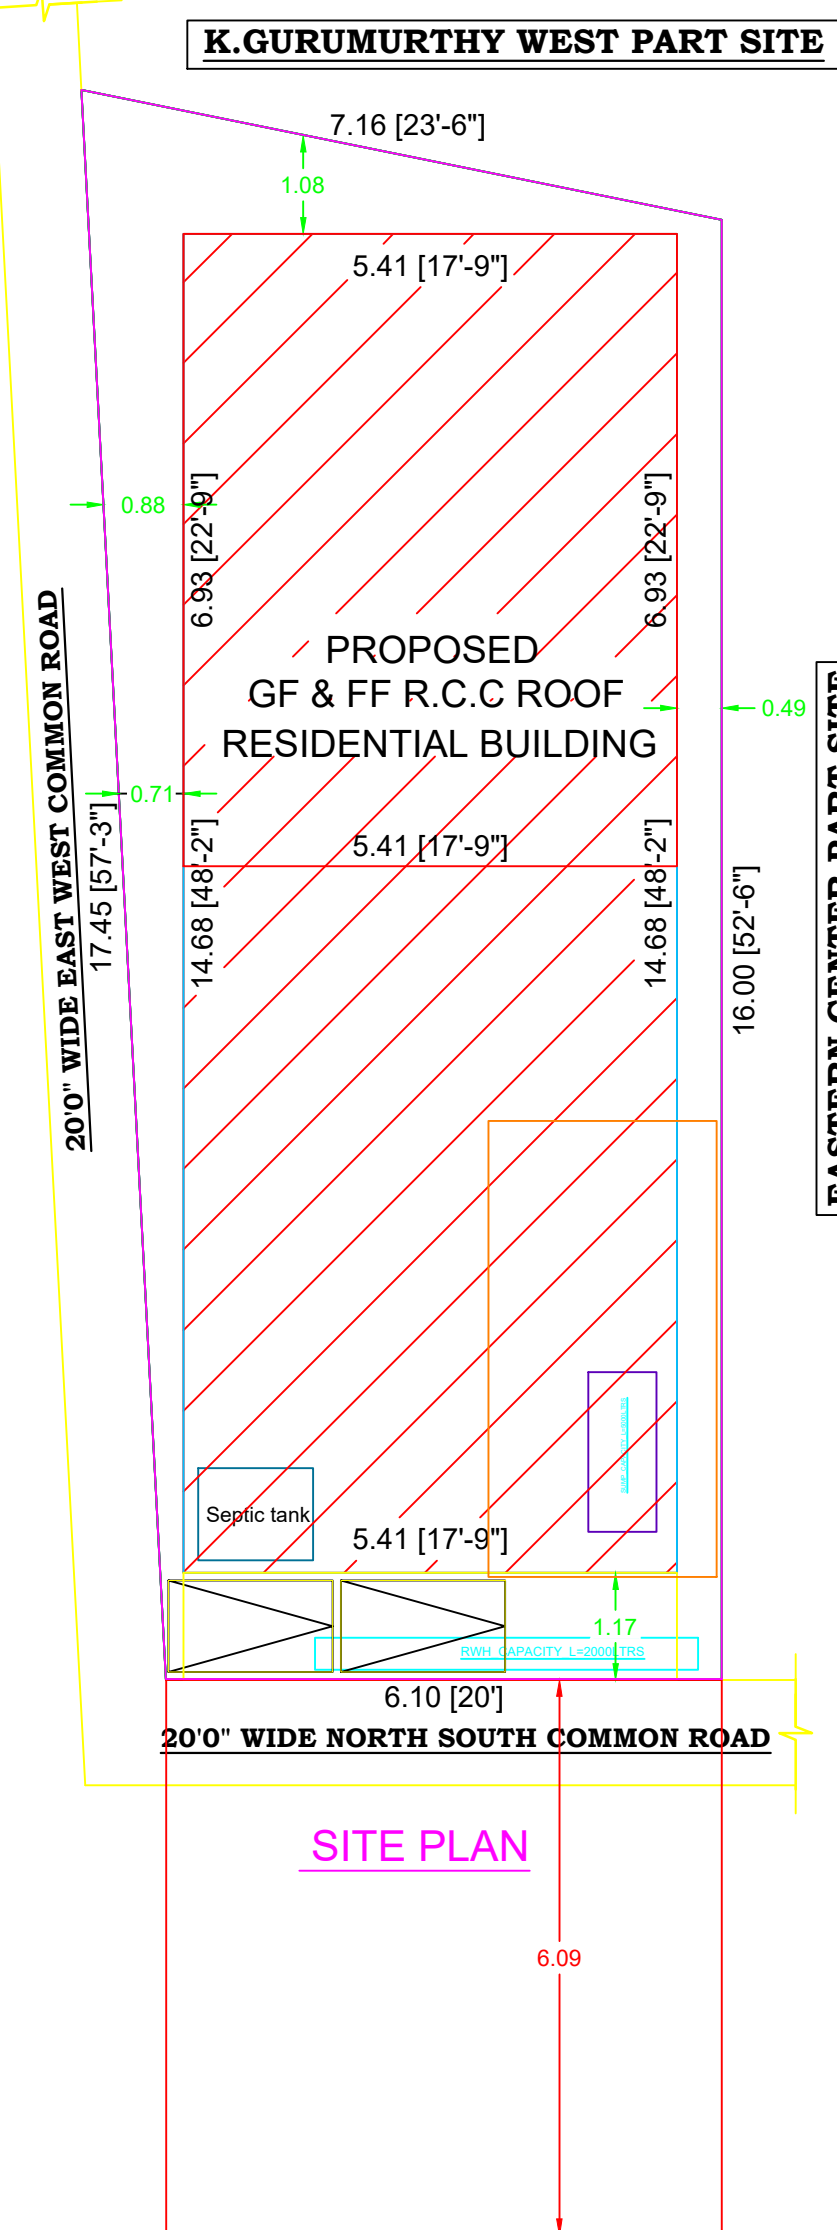

**SITE PLAN**

**REFERENCE**

**EXISTING ROAD**

**SITE BOUNDRY**

**PROPOSED BUILDING**

