
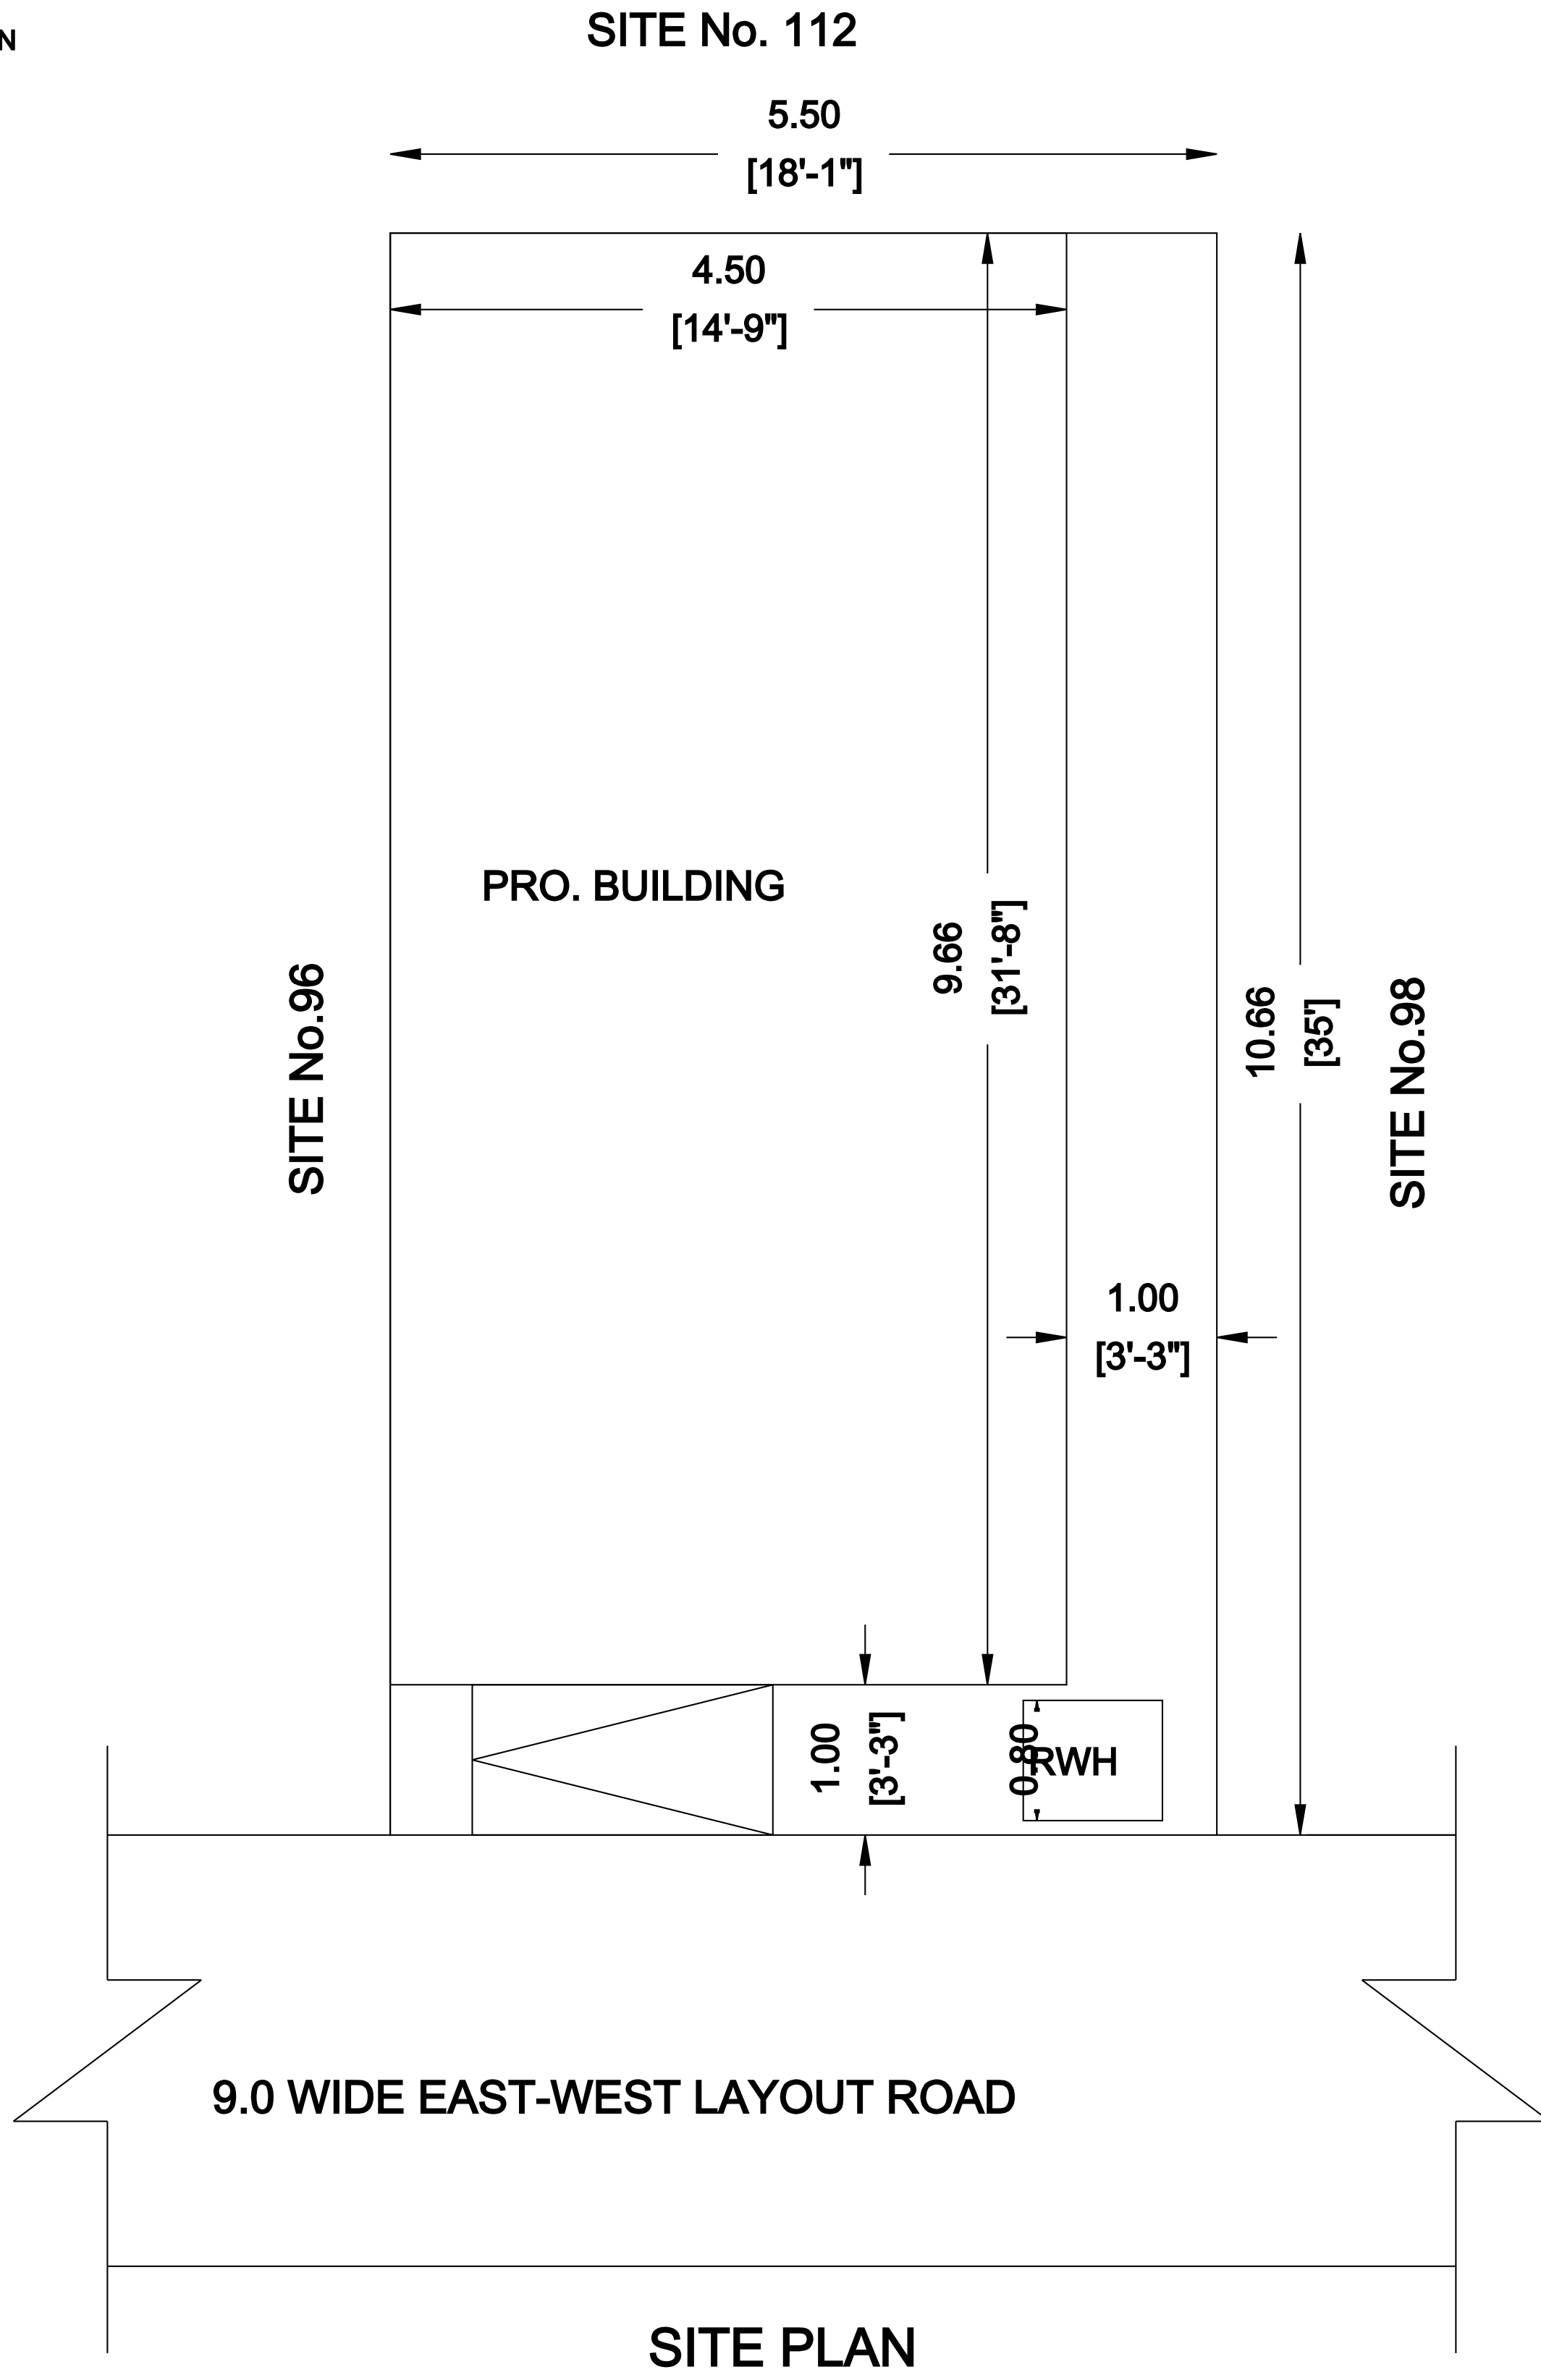
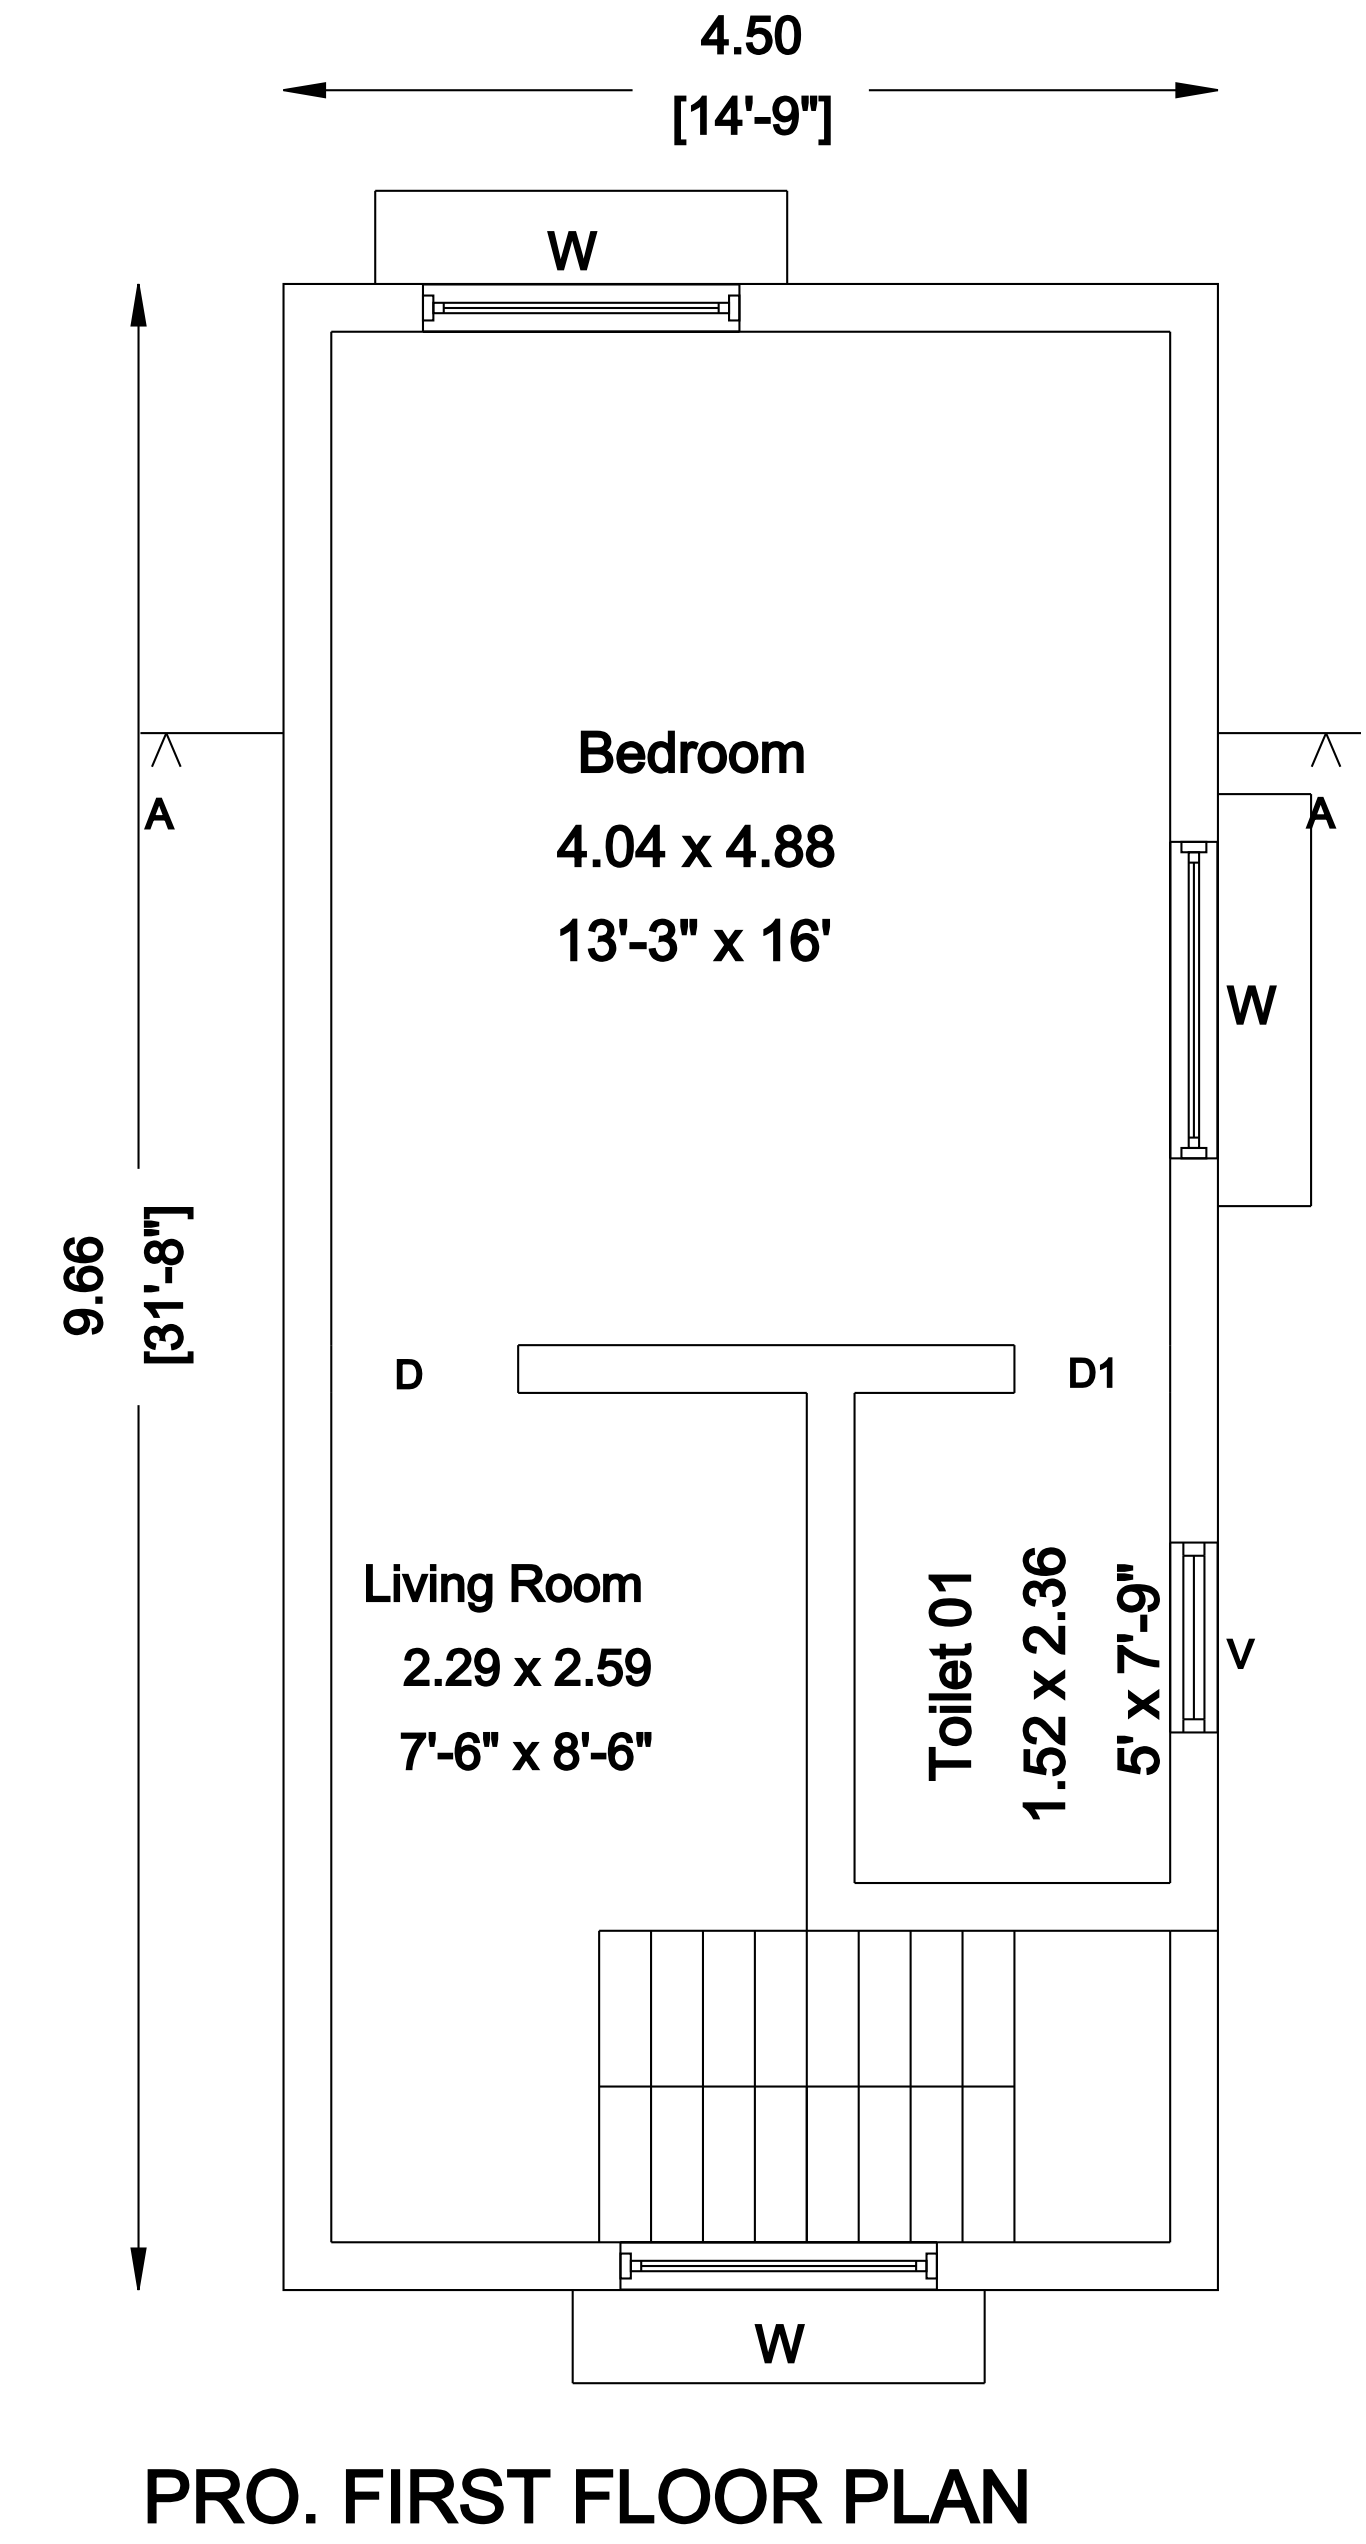
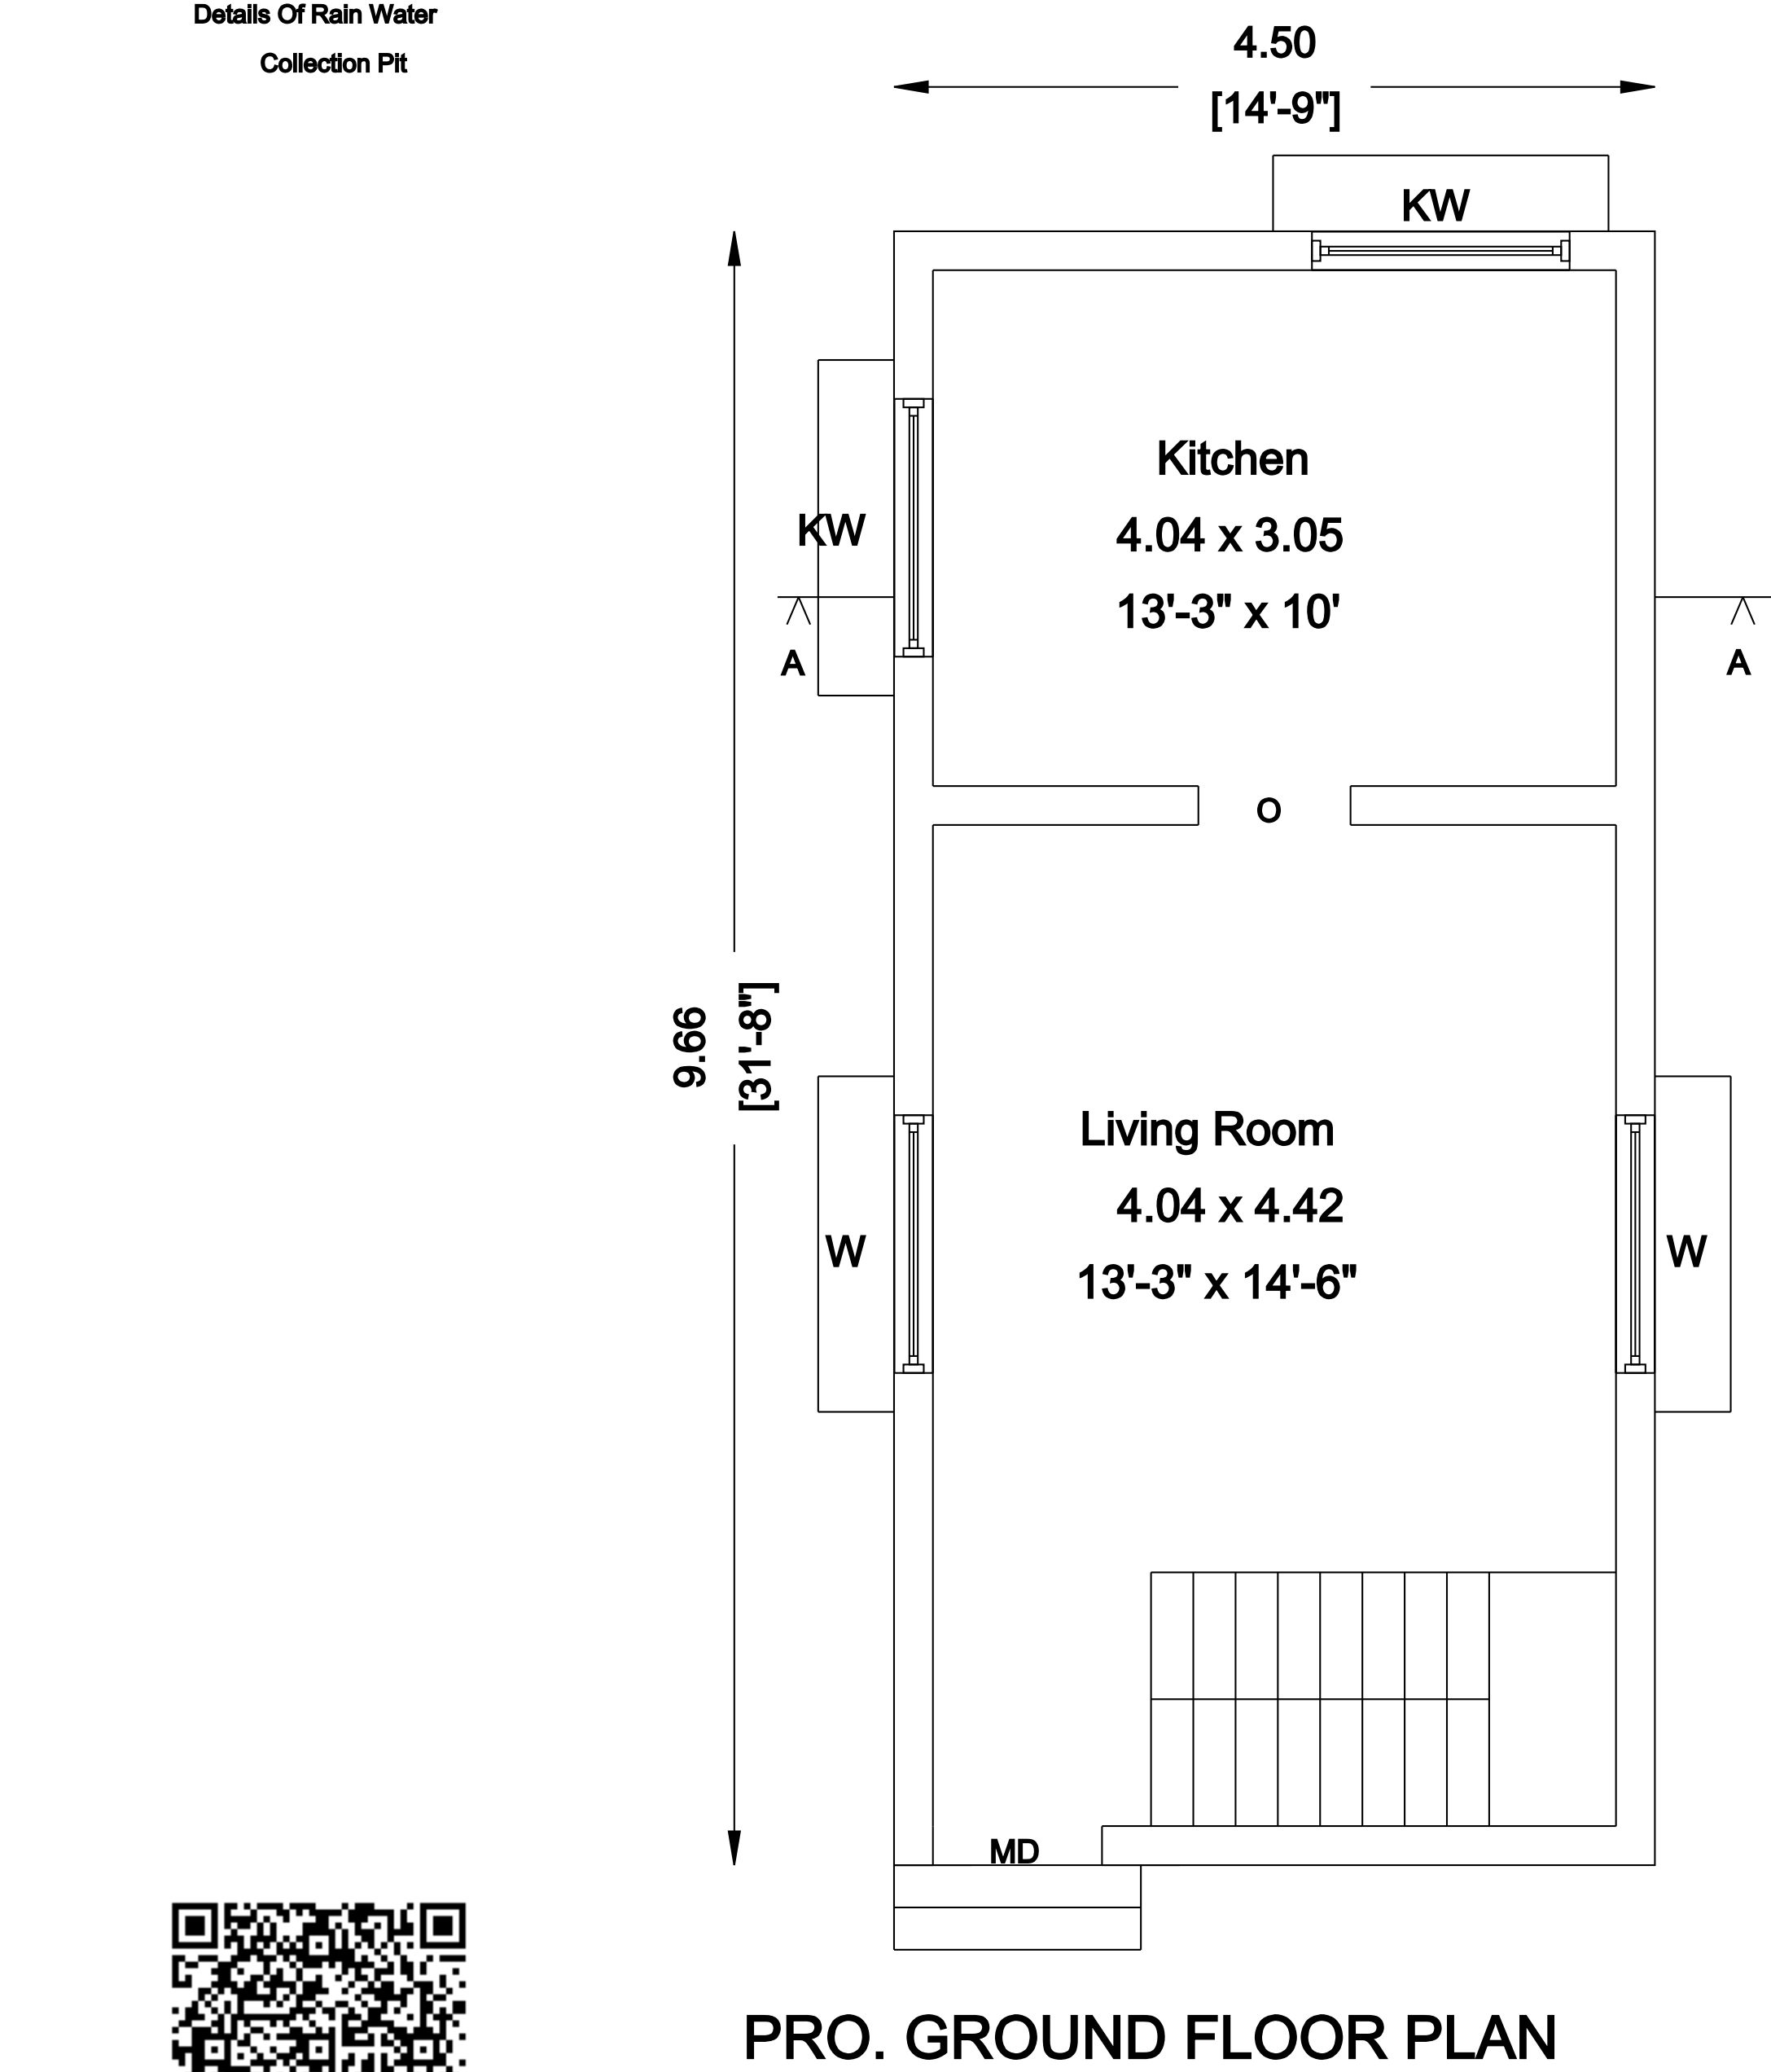
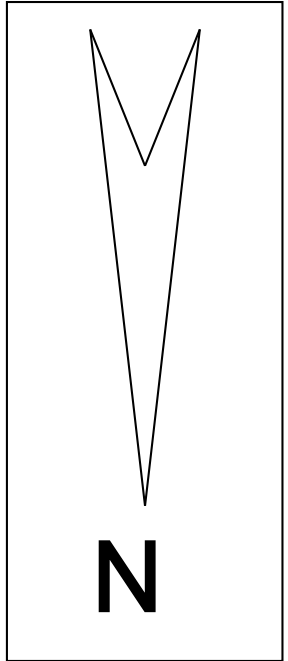
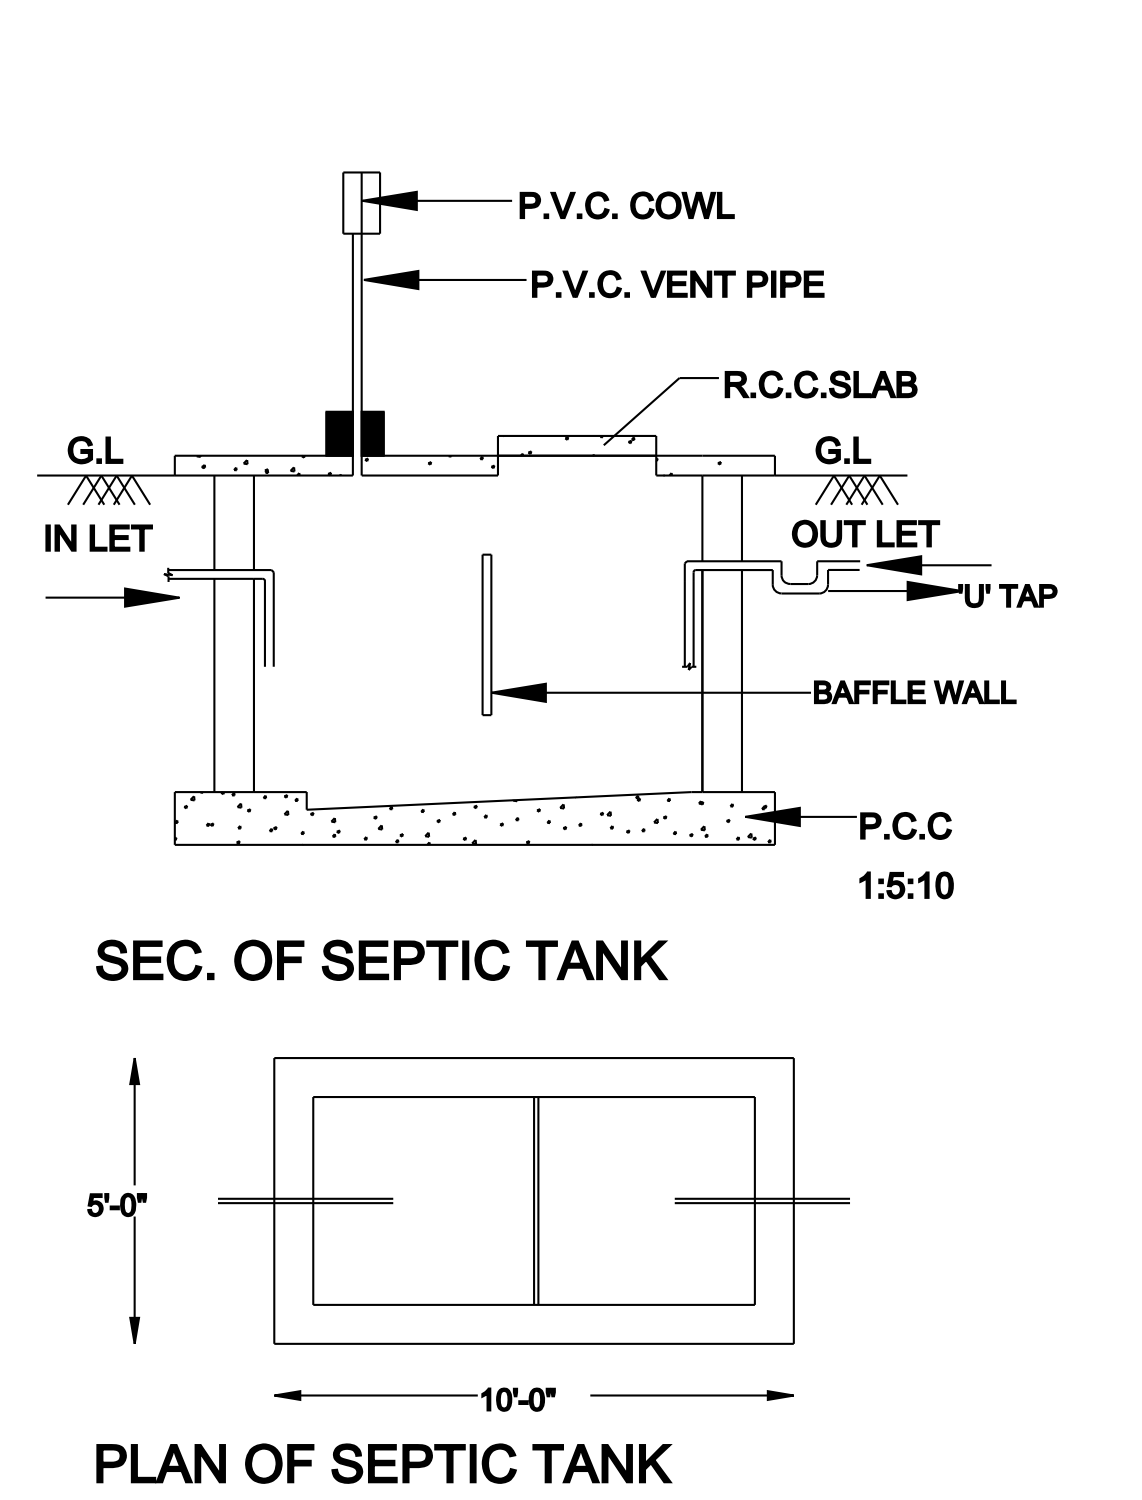
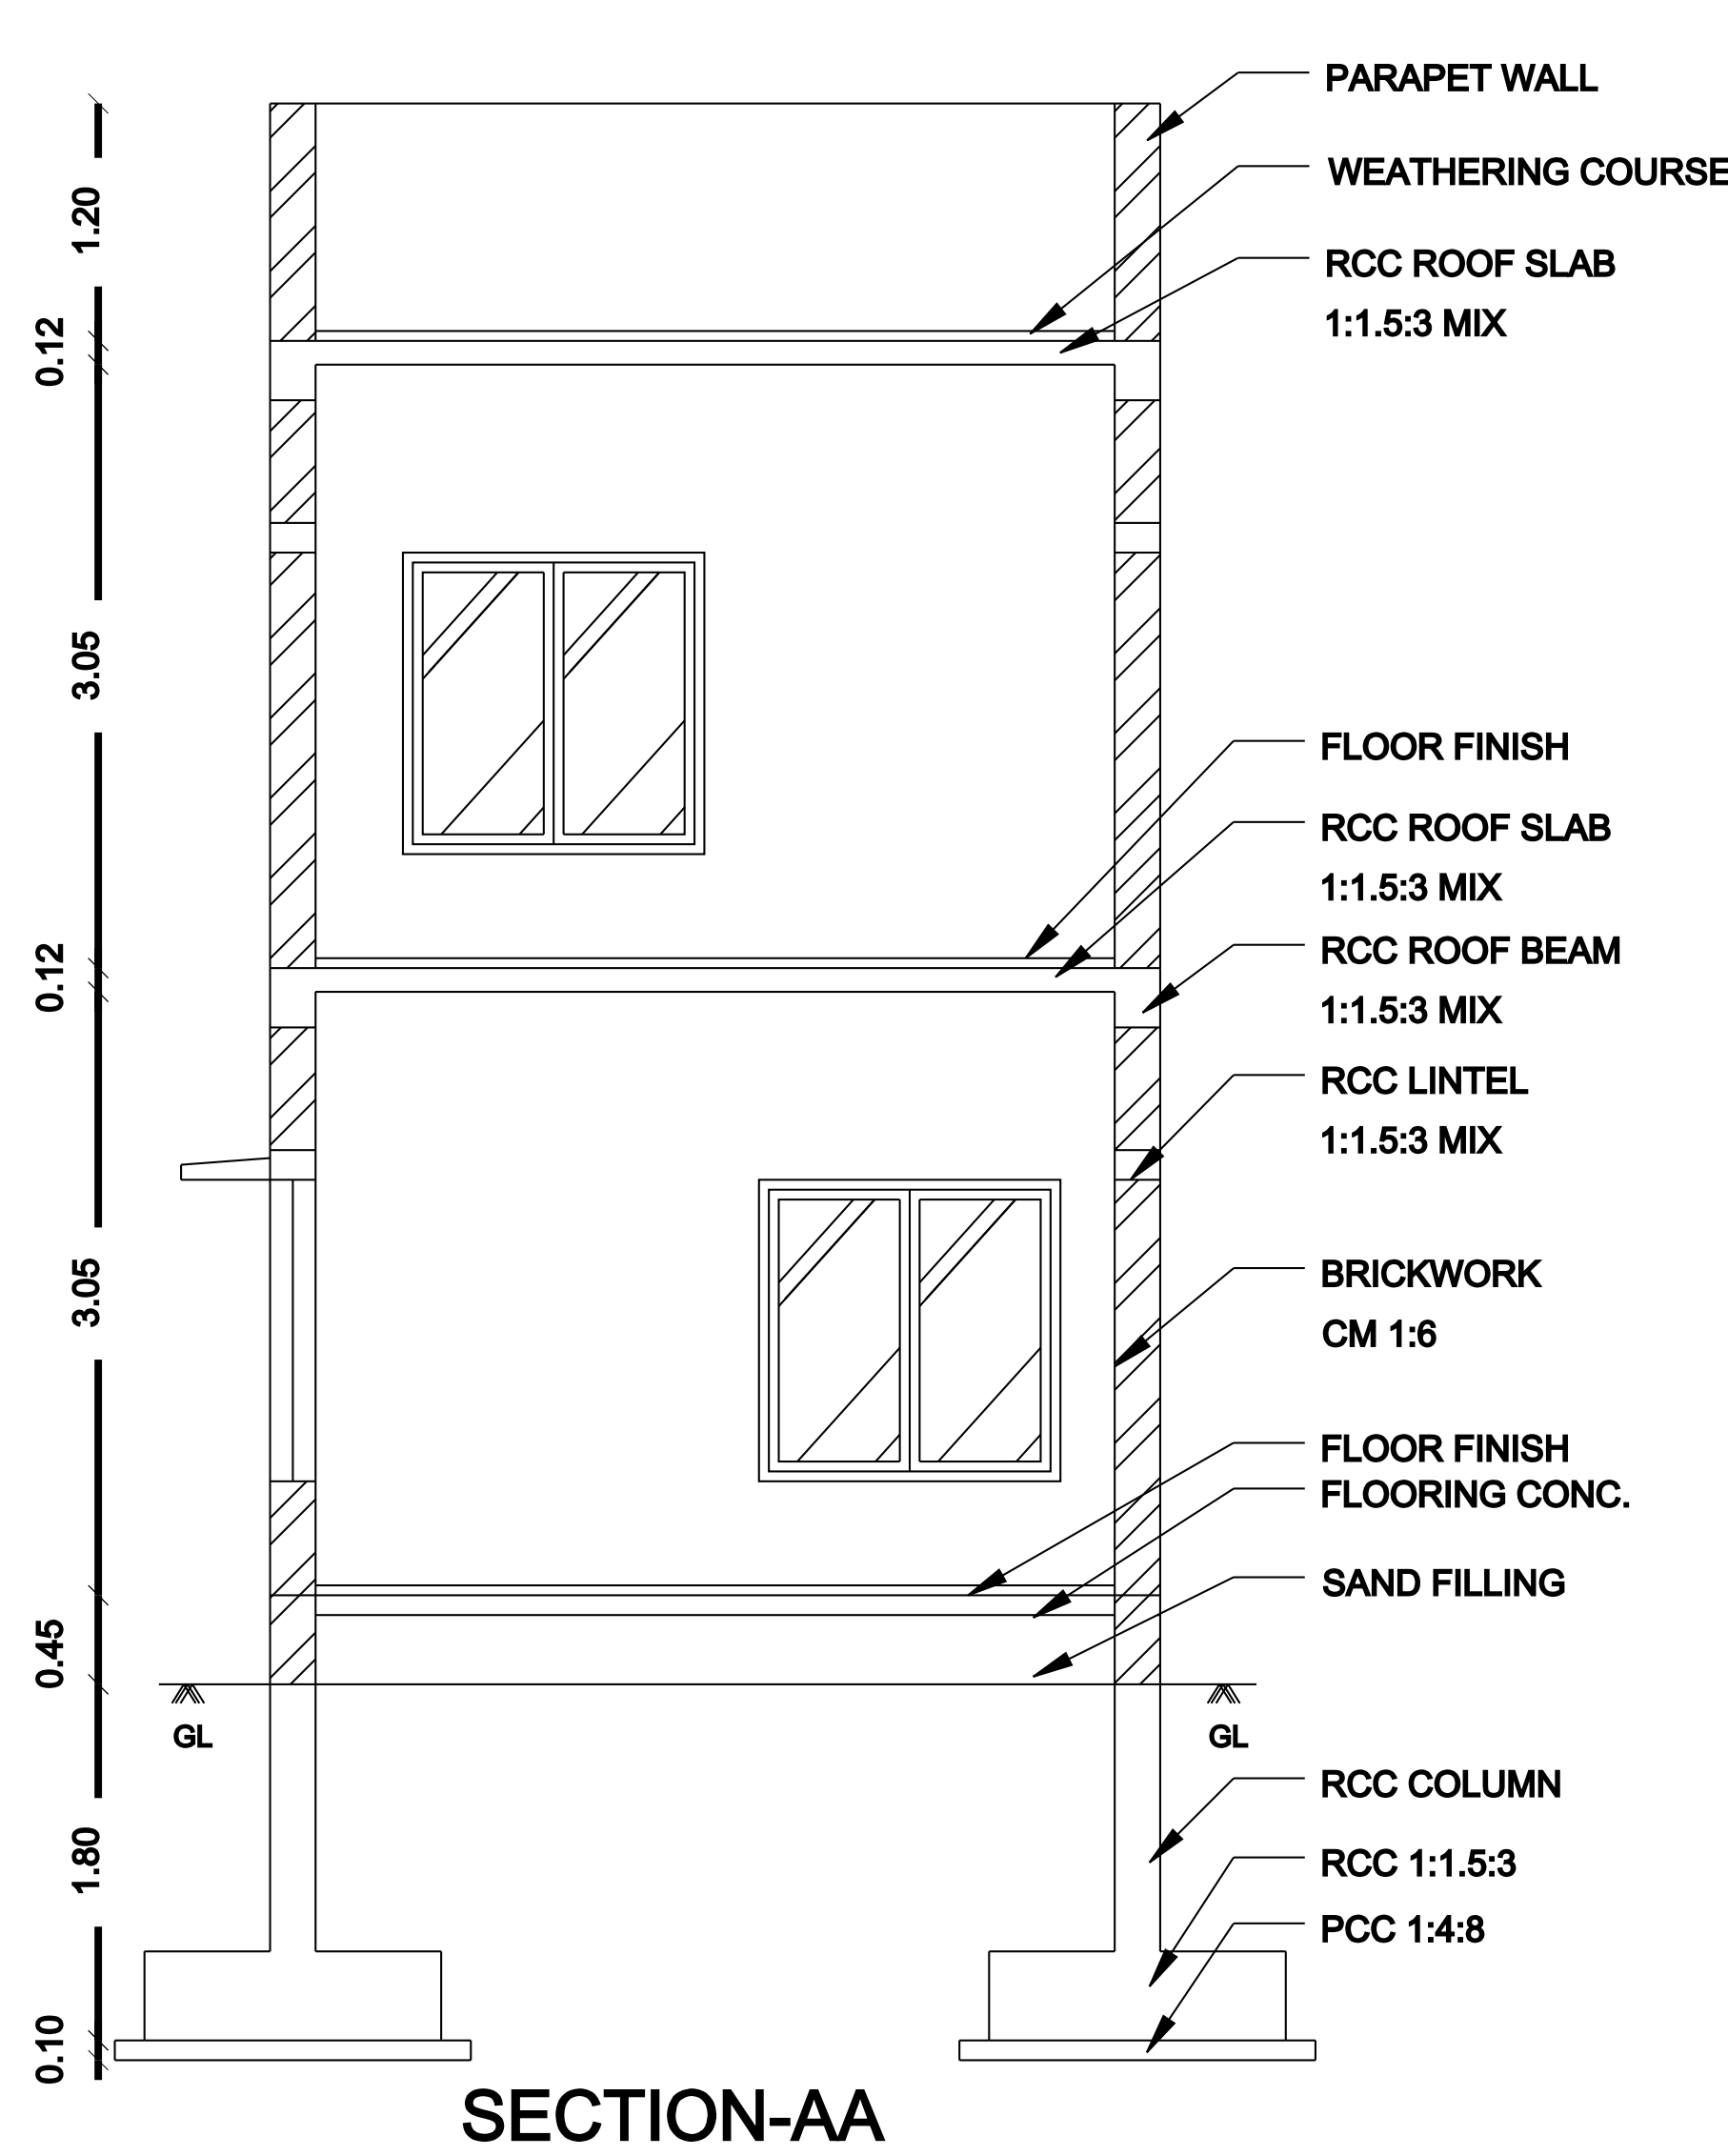


PLAN SHOWING THE PROPOSED CONSTRUCTION OF GROUND & FIRST FLOOR RCC ROOF
RESIDENTIAL BUILDING AT SITE No. 97, S.F.No.434/2B5, IN "SREE DAKSHA ZEPHYRINE II",
IN KALIKKANAICKENPALAYAM VILLAGE, DHALIYUR TOWN PANCHAYAT, PERUR TALUK AND
COIMBATORE DISTRICT. DTCP APPROVAL No. 22/2022, D

DTCP APPROVAL No. 22/2022, DATED 26.03.2022

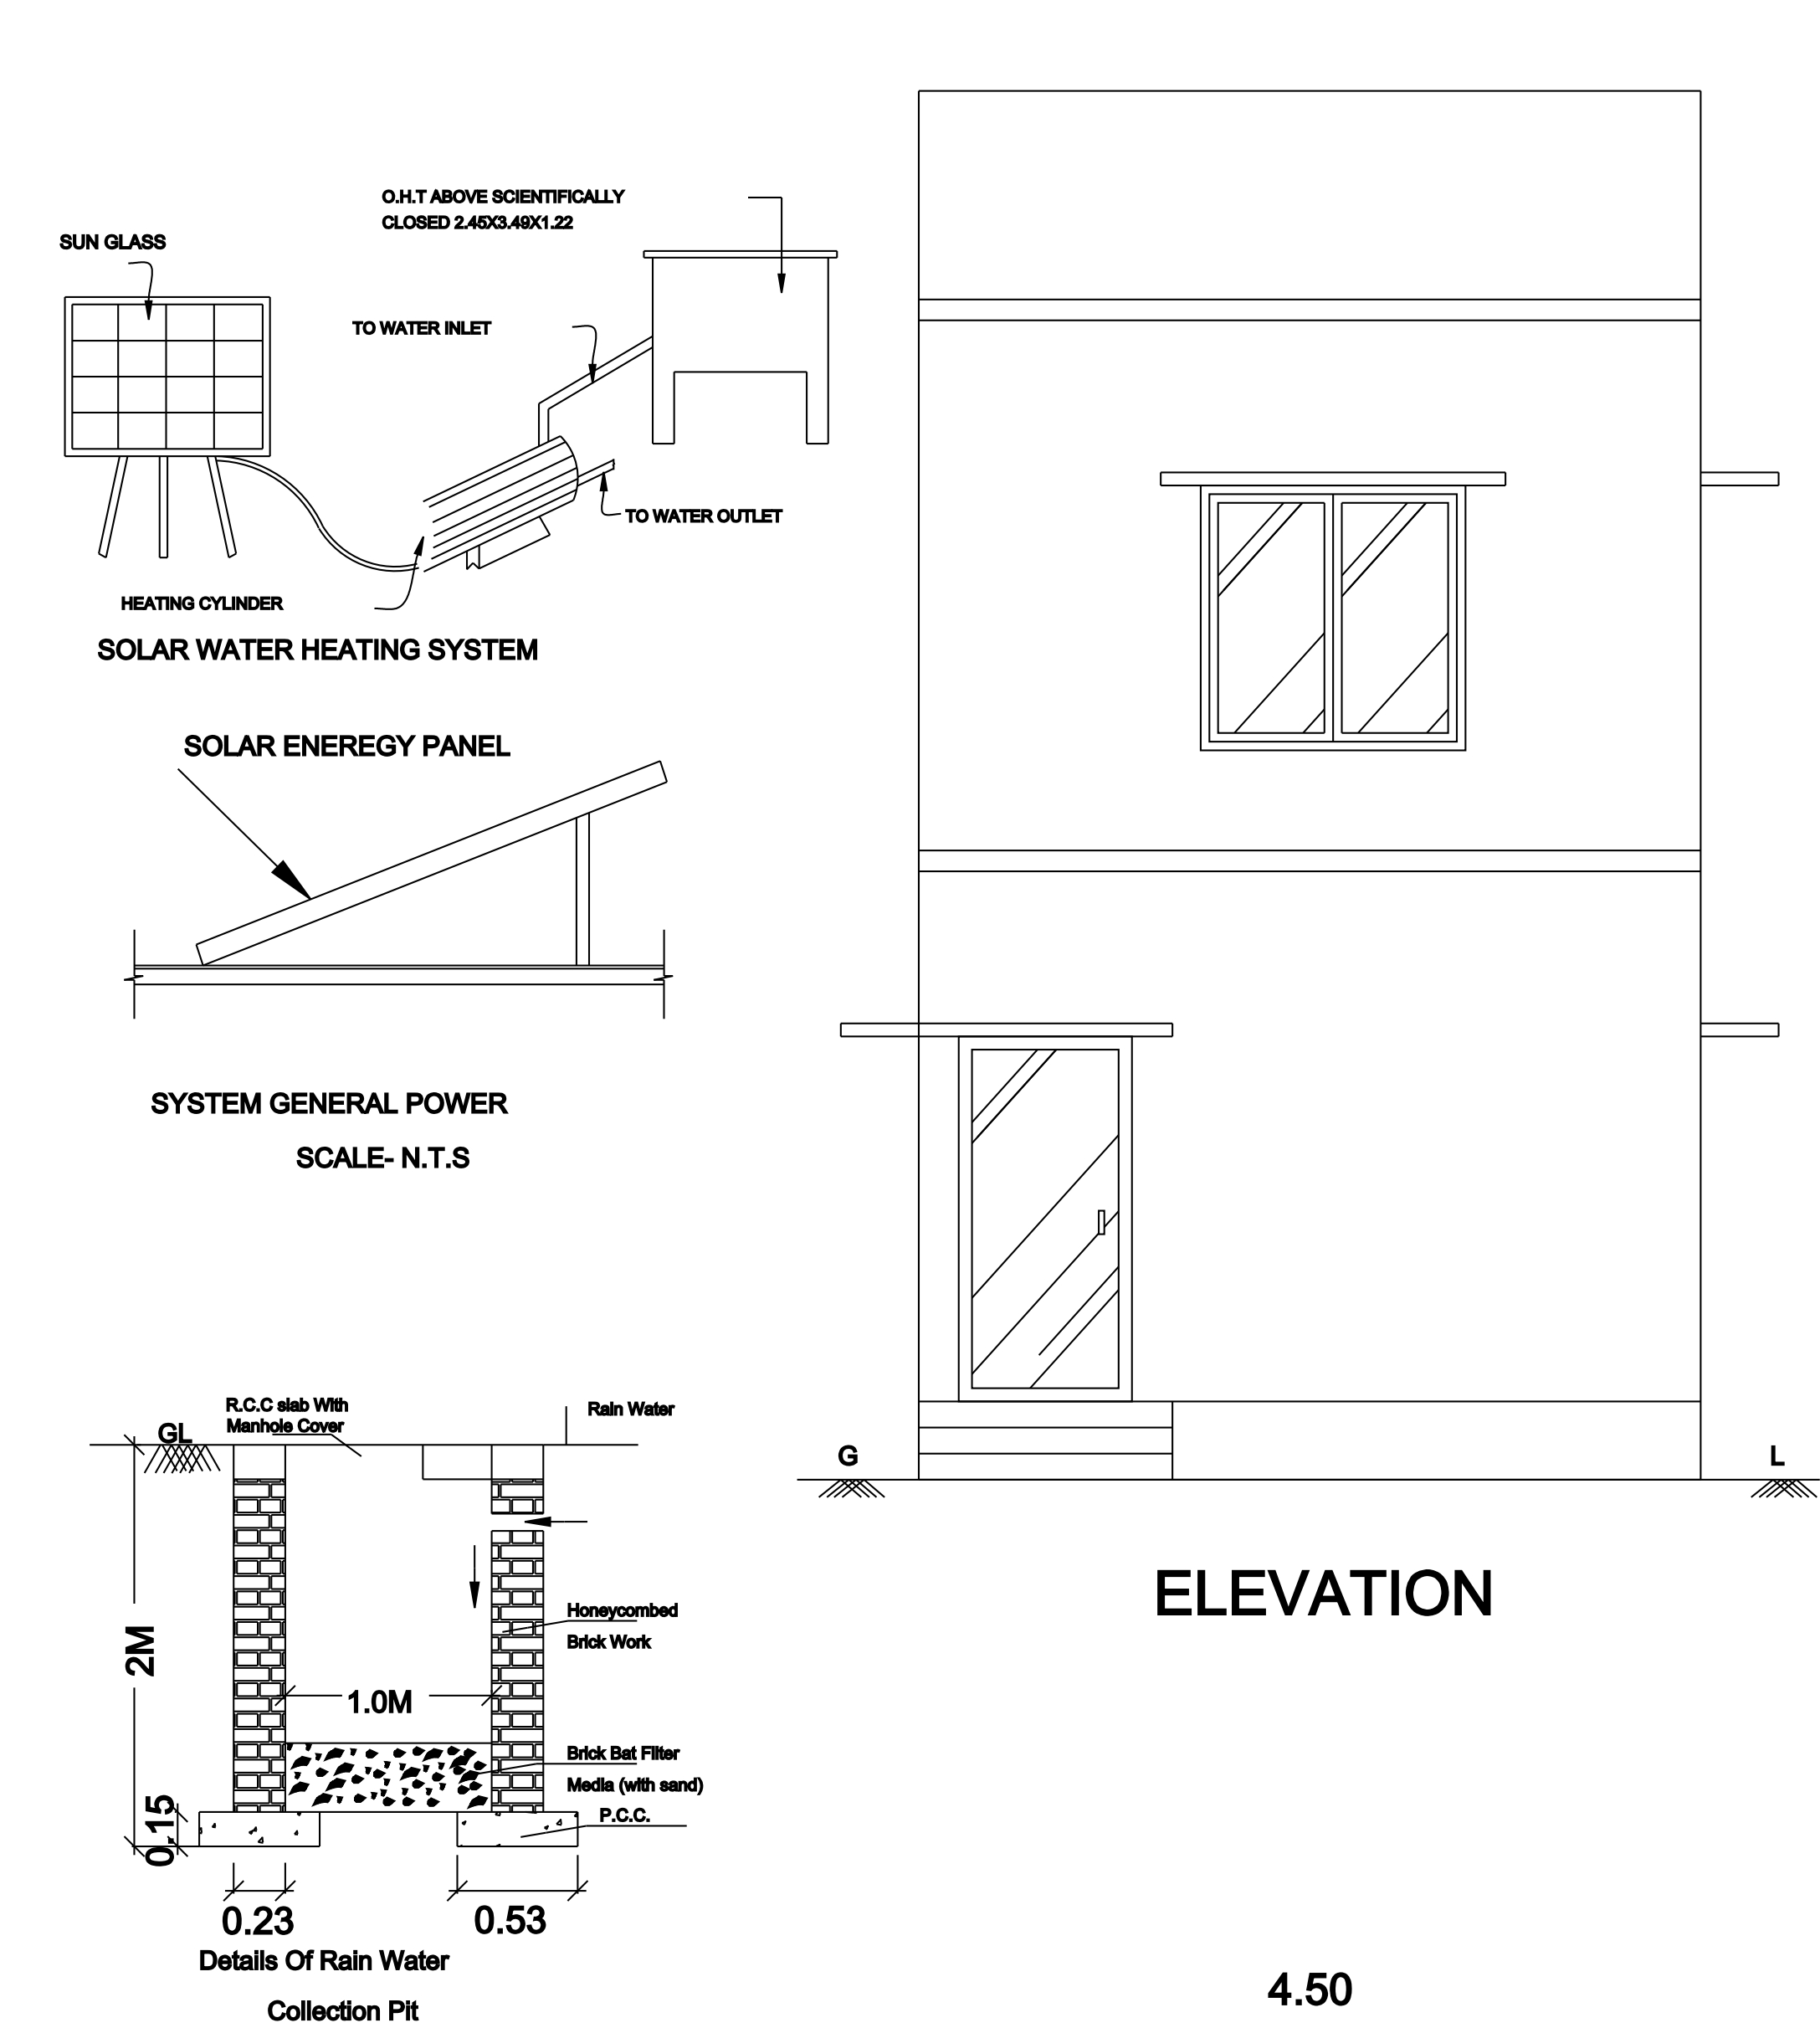

AREA STATEMENT		
DESCRIPTION	SQ.FT	SQ.M
SITE EXTENT	631.09	58.63
PRO. GROUND FLOOR	467.90	43.47
PRO. FIRST FLOOR	467.90	43.47
OPEN SPACE	163.19	15.16

SCHEDULE OF JOINERIES		
TYPE	DESCRIPTION	SIZE
MD	MAIN DOOR	1.00X2.13
D	DOOR	0.91X2.13
D1	DOOR	0.76X2.13
W	WINDOW	1.52X1.52
KW	KITCHEN WINDOW	1.52X0.91
V	VENTILATOR	0.91X0.61

ALL DIMENSIONS ARE IN METRE [FEET]

OFFICE USE:

P. M. ingl.

APPLICANT


Er. C. MOORTHY, B.E., A.M.I.E.
REGISTERED ENGINEER GRADE-II,
RG. NO: CLPA/RE/GR-II/19/08/034,
11/5(1), RANI RAJALAKSHMI NAGAR,
KULATHUPALAYAM, THONDARJATHUR
COIMBATORE - 541 103.

REGISTERED ENGINEER

