
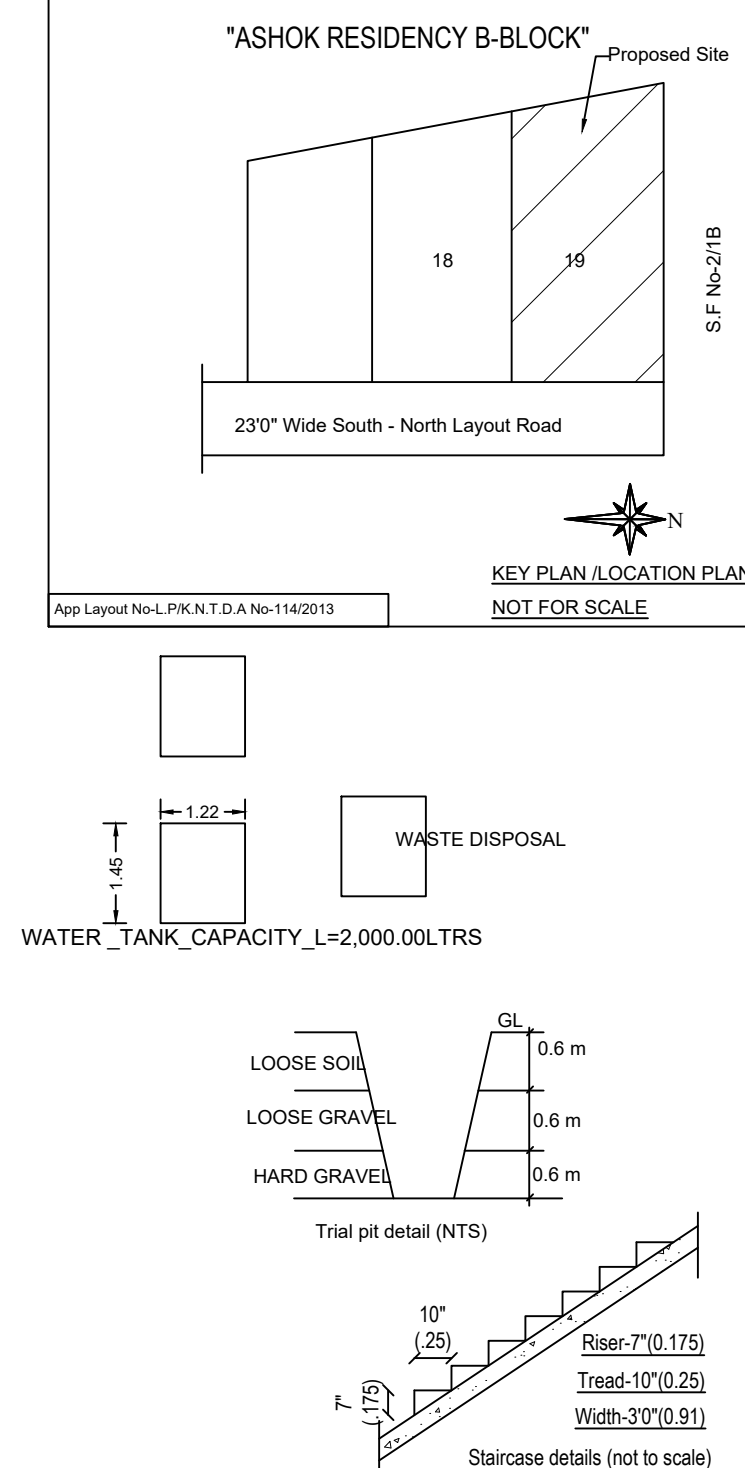
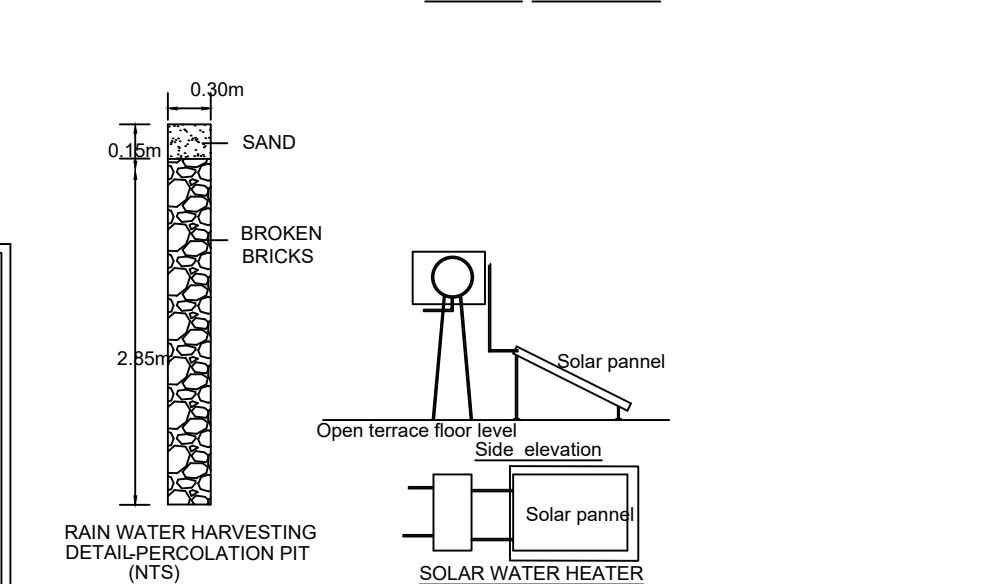
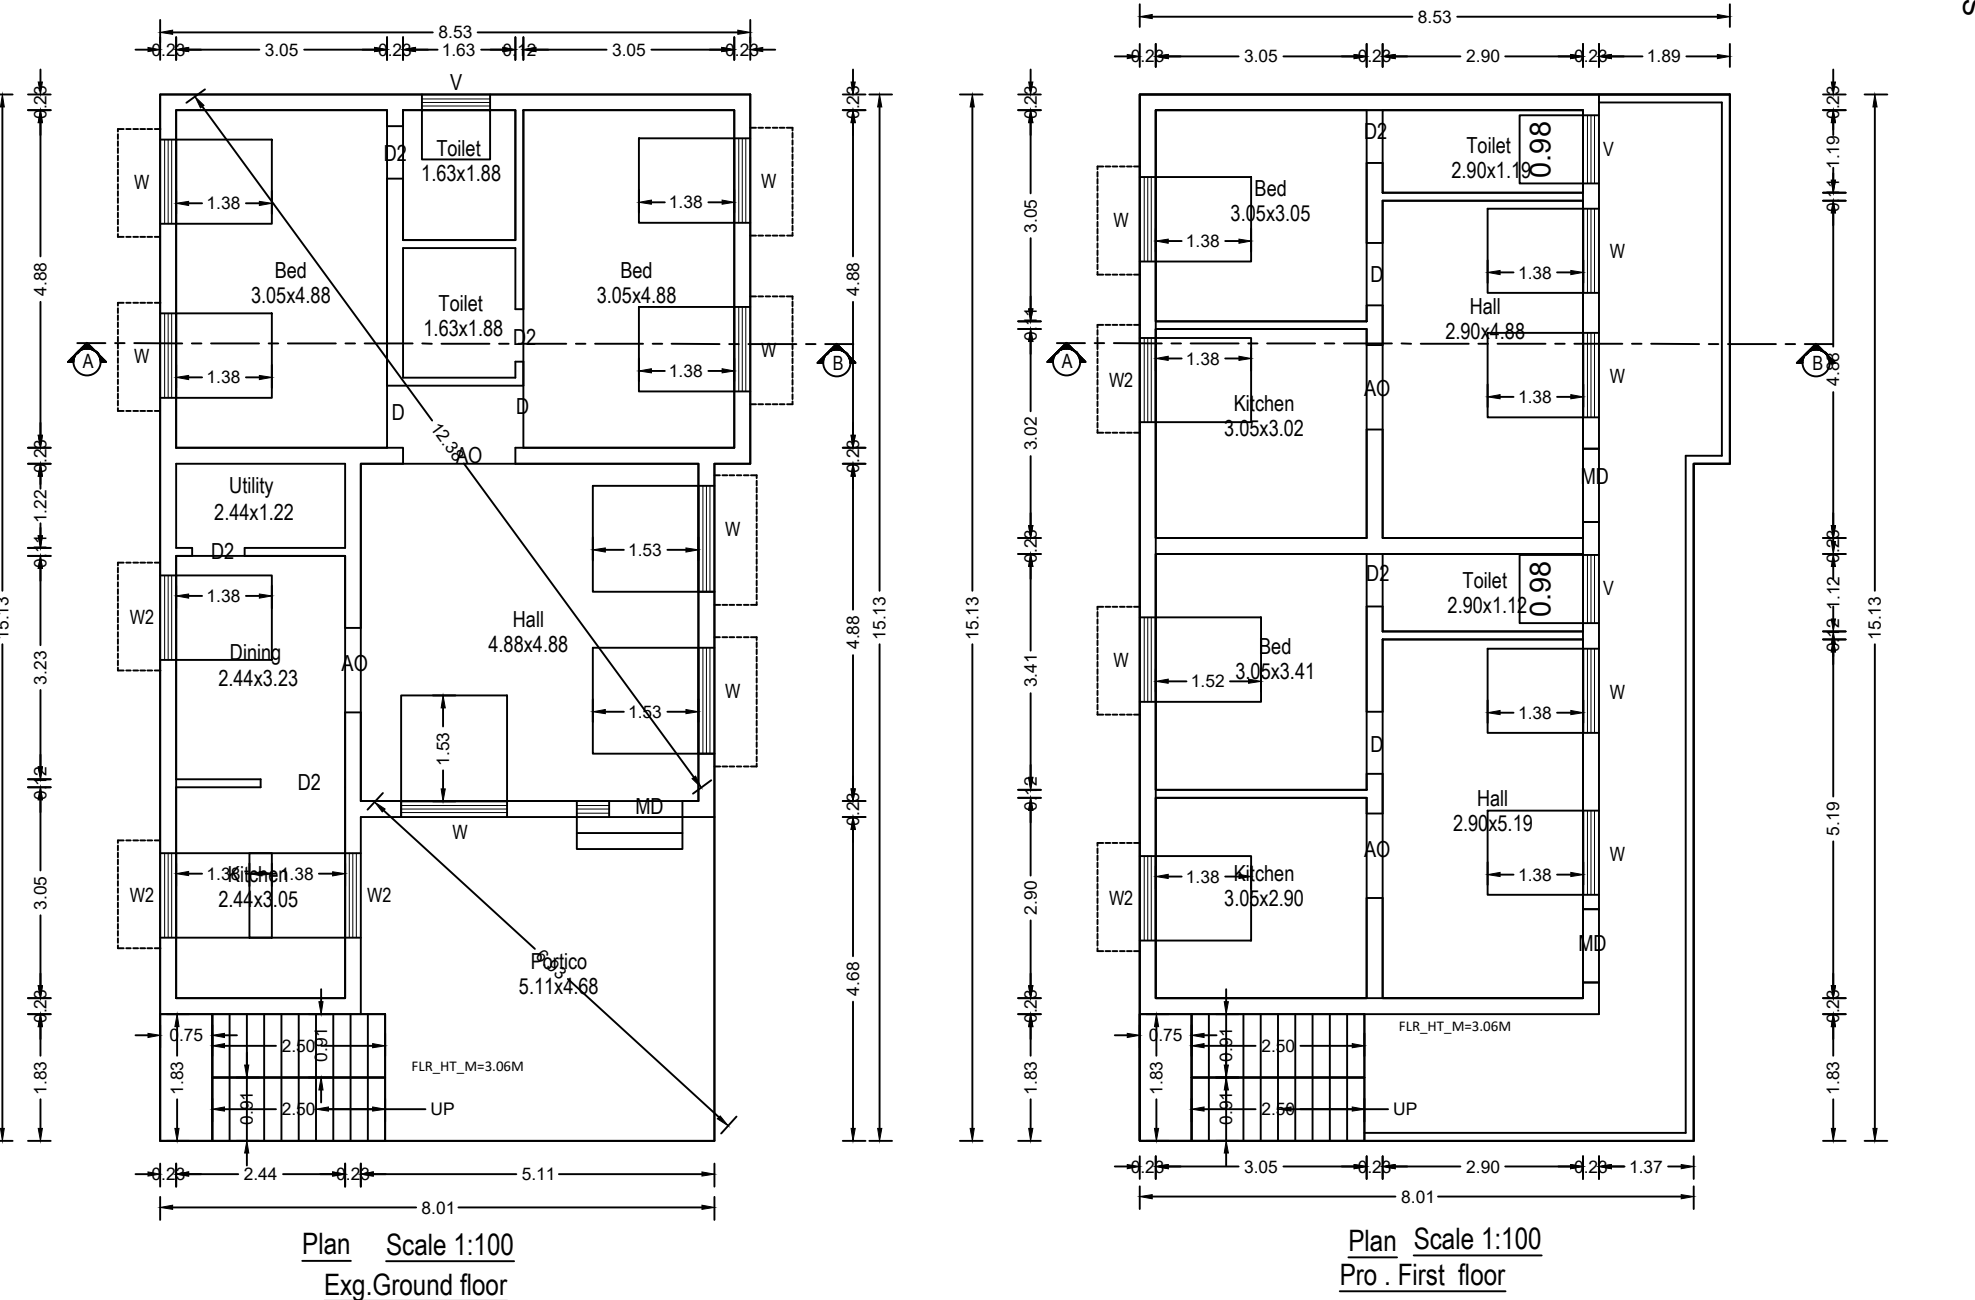
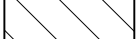


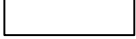

PLAN SHOWING THE PROPOSED ADDITIONAL CONSTRUCTION OF R.C.C.ROOF FIRST FLOOR RESIDENTIAL BUILDING IN S.F NO: 3/1A1, SITE NO: 19 AT "ASHOK RESIDENCY B-BLOCK" OF OTHAKKALMANDAPAM VILLAGE AND TOWN PANCHAYAT, MADUKKARAI TALUK AND COIMBATORE DISTRICT - 641 032.			
AREA DETAILS		SQFT	SQM
AREA OF THE SITE		2493.00	231.60
EXISTING BUILDING (G.F.)		1334.44	123.97
PROPOSED BUILDING (F.F.)		1334.44	123.97
OPEN SPACE		1158.56	107.63
JOINERY DETAILS			
	"FT"	"M"	
MD- MAIN DOOR	3'6" x 7'0"	1.06 x 2.13	
D-DOOR	3'0" x 7'0"	0.91 x 2.13	
D2-DOOR	2'6" x 7'0"	0.76 x 2.13	
O-OPENING	3'0" x 7'0"	0.90 x 2.13	
AO- ARCH OPENING	3'6" x 7'0"	1.06 x 2.13	
W-WINDOW	4'0" x 4'0"	1.22 x 1.22	
W1-WINDOW	5'0" x 4'0"	1.52 x 1.22	
W2-WINDOW	4'0" x 3'0"	1.22 x 0.91	
V-VENTILATOR	3'0" x 2'0"	0.91 x 0.61	

	ALL DIMENSIONS ARE IN "M" AND IN BRACKETS ARE IN "FEET"
	HORIZONTAL DISTANCE FROM ELECTRICAL LINES IF ANY: NIL
	RAIN WATER HARVESTING ARRANGEMENTS AT SUITABLE PLACES
	SITE BOUNDARY
	EXISTING BUILDING
	PROPOSED BUILDING
	EXISTING ROAD
	RAIN WATER HARVESTING

(Office use)

(Mrs.Vijay Ramu Seruvai)

(Mr.P.Ramu Seruvai)

APPLICANT

Ph: 98431 35204 / 98425 35204
V. Thangaiyan D.C.E
 Consulting Civil Engineer
 LBS 141/98
 15/3-1, Kandasamy Gounder Lay-Out,
 Othakkalmadampam, Coimbatore - 641032.
 98431 35204
 98425 35204