

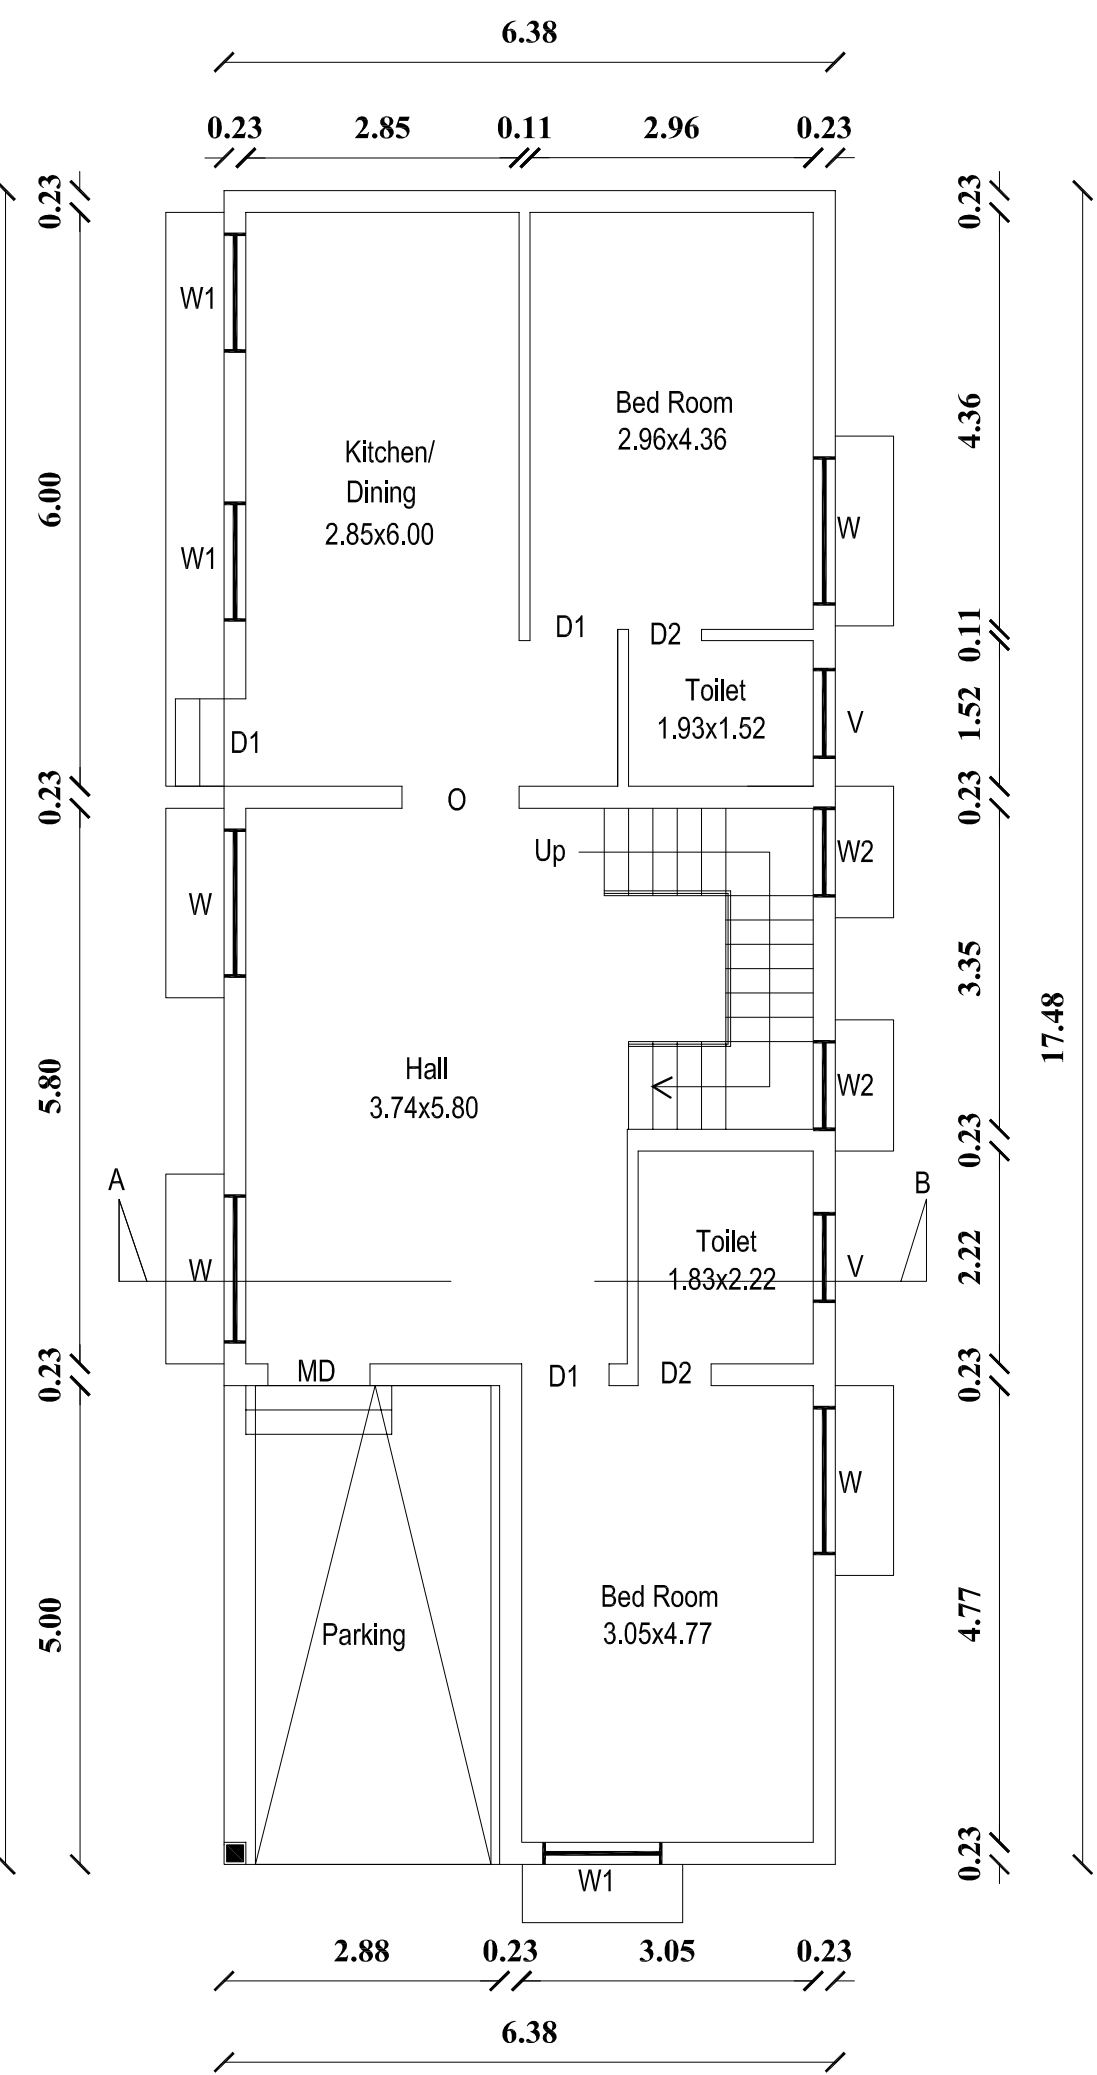
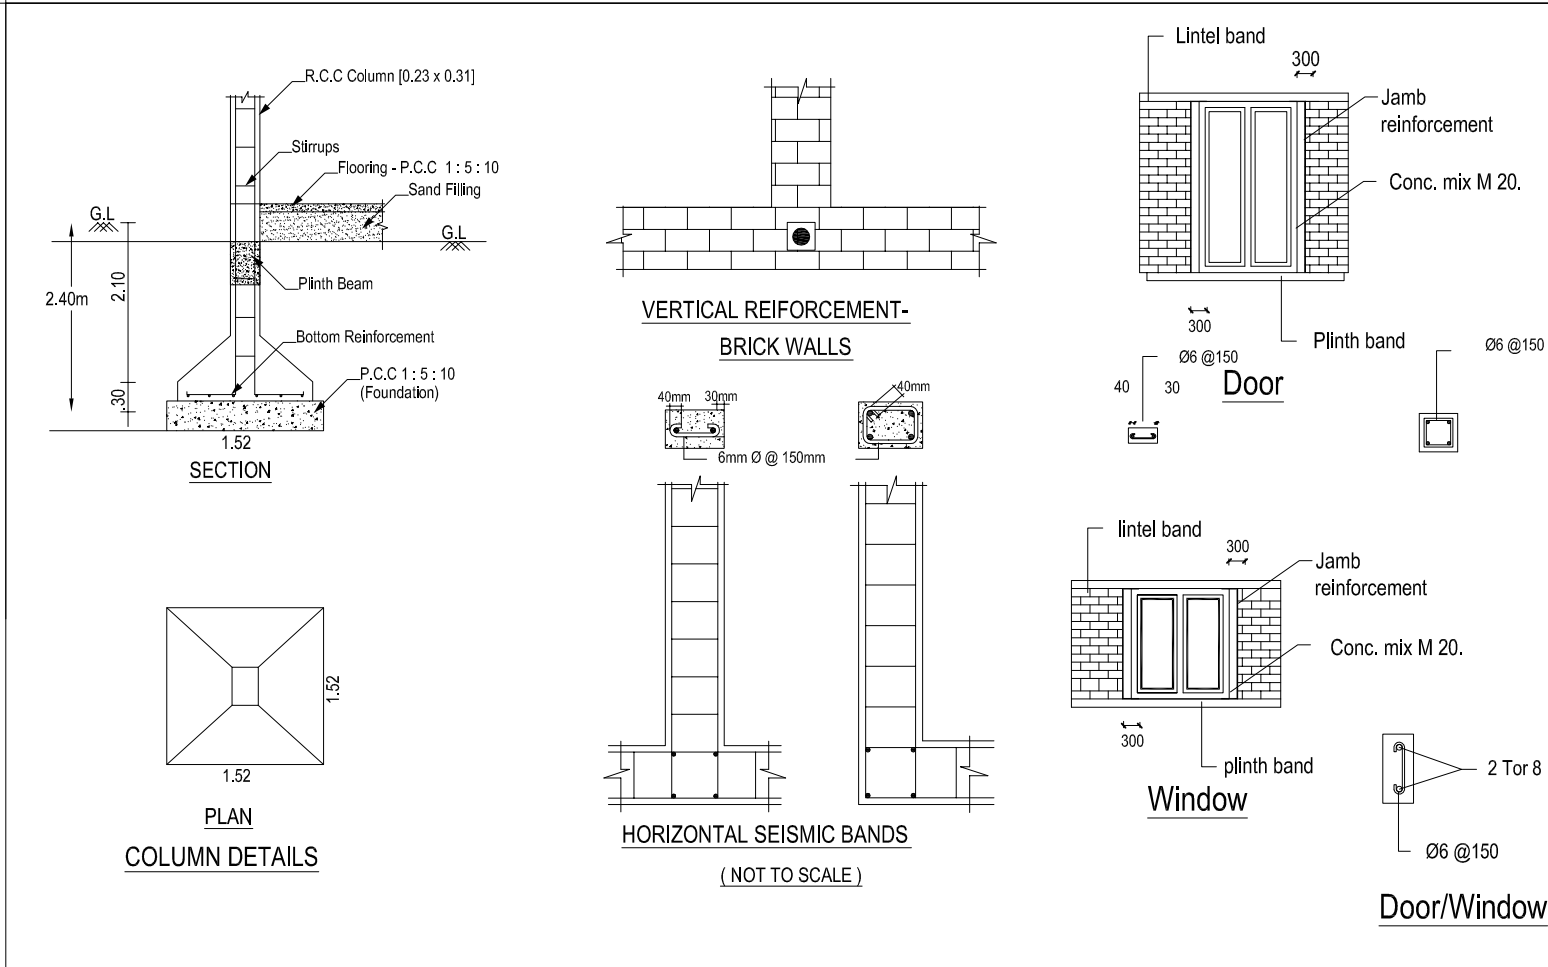
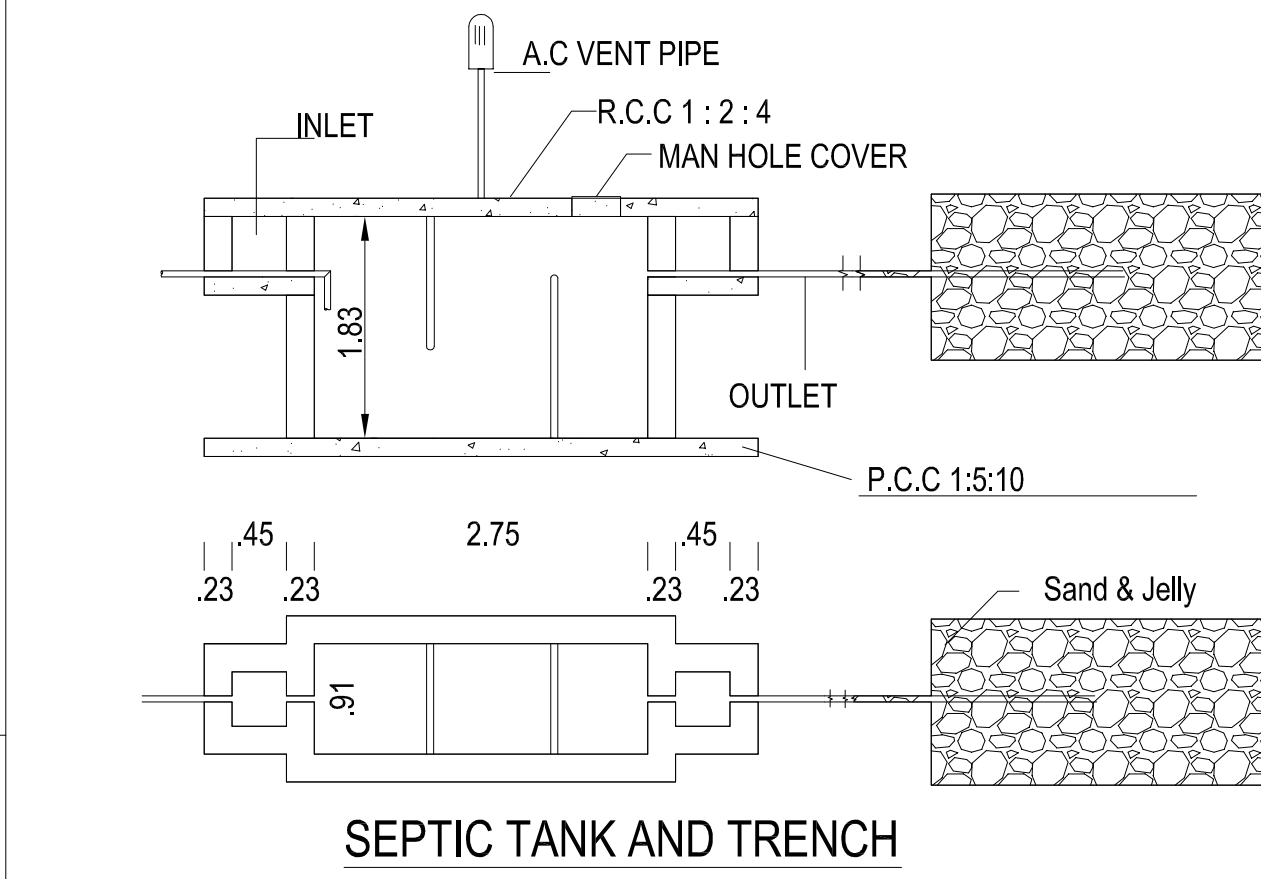
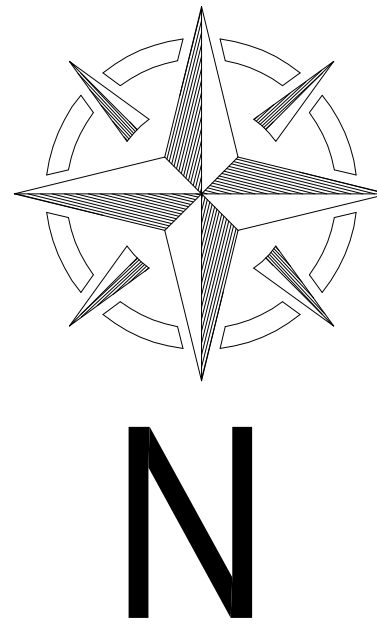


Plan Showing The Proposed Construction Of Ground Floor, First Floor & Head Room
R.C.C Roof Residential Building At Site No.35, Sri Vagai City Phase - I, S.F No. 30/1A1A1I,
Idikarai Village & Town Panchayat, Annur Taluk, Coimbatore District.


Approved Layout - LP/ CLPA No. 268/2022

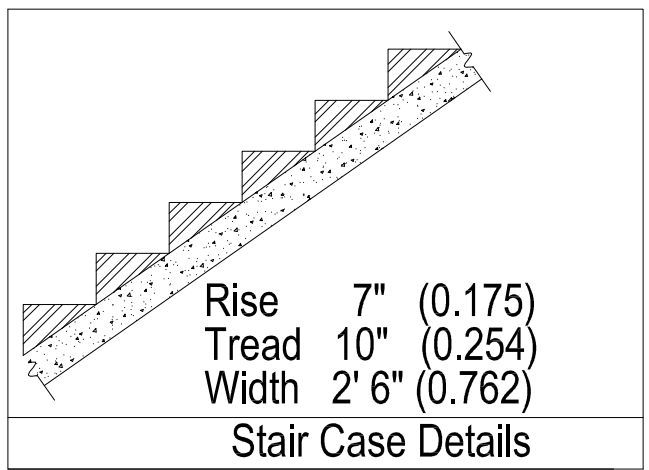


Ground Floor Plan

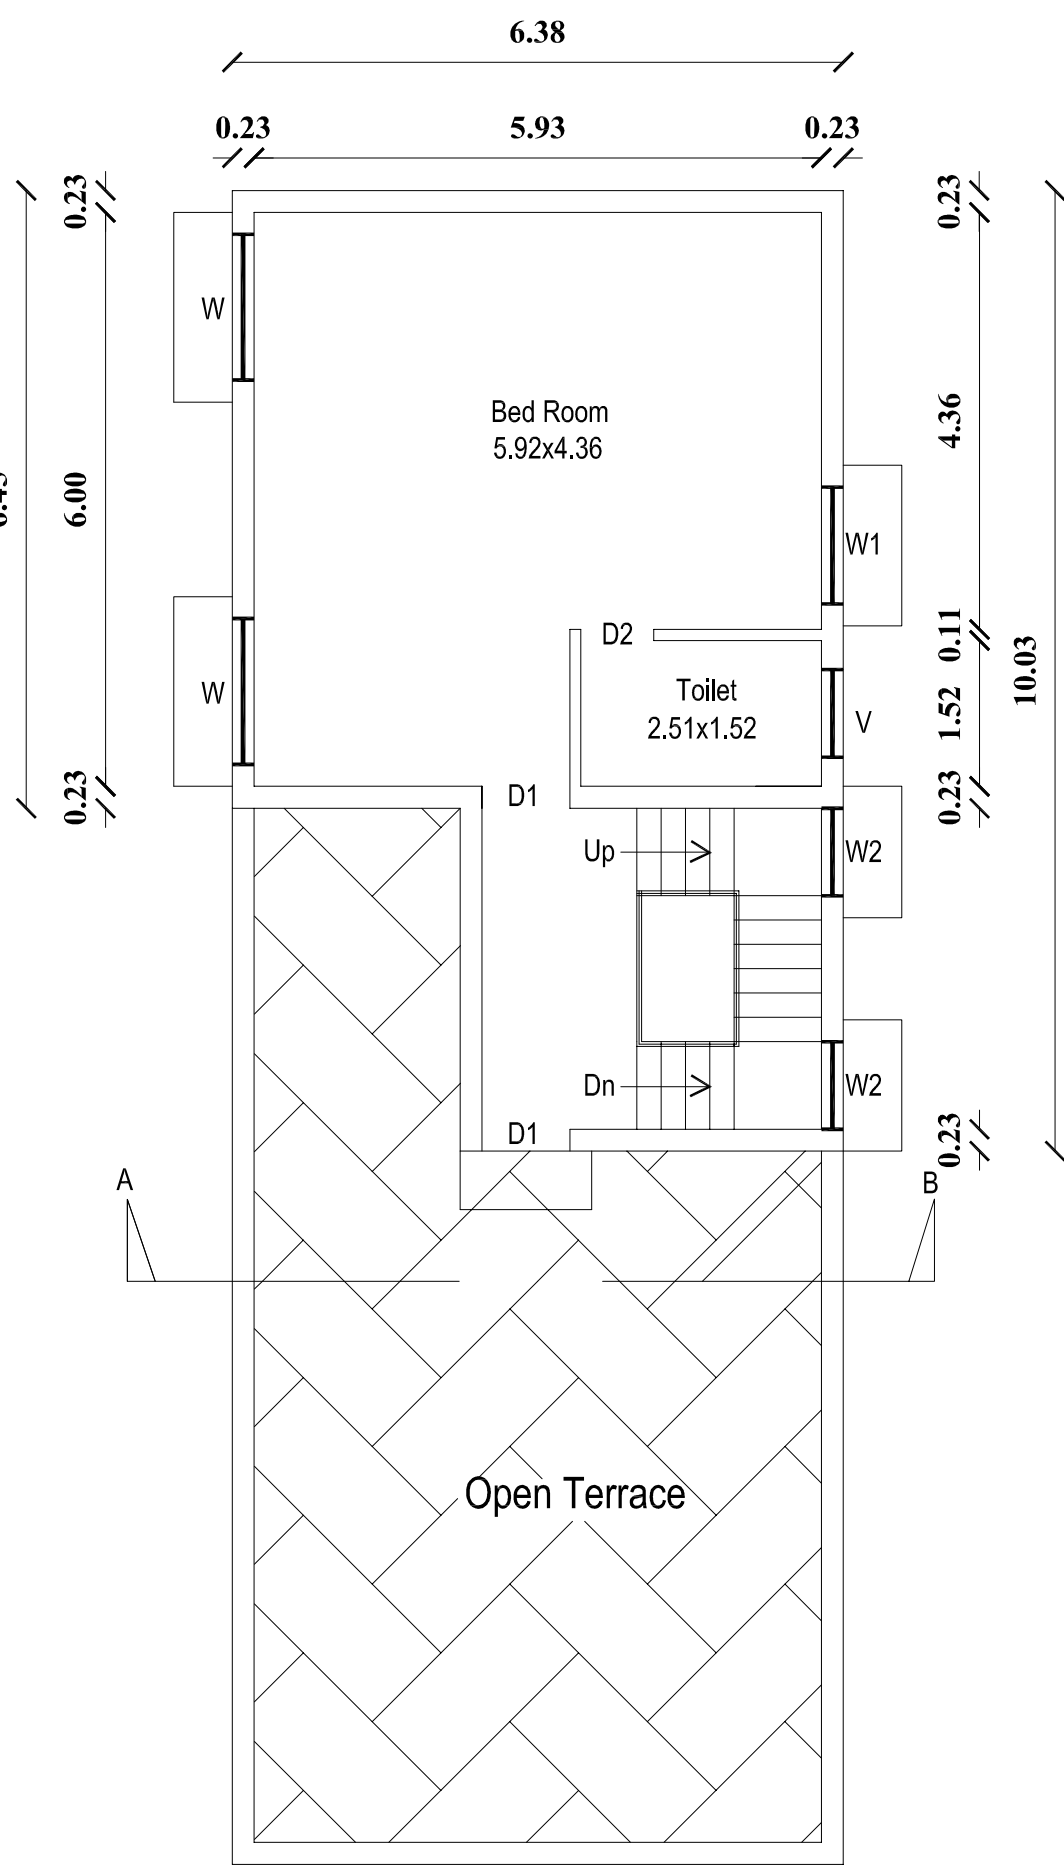



First Floor Plan

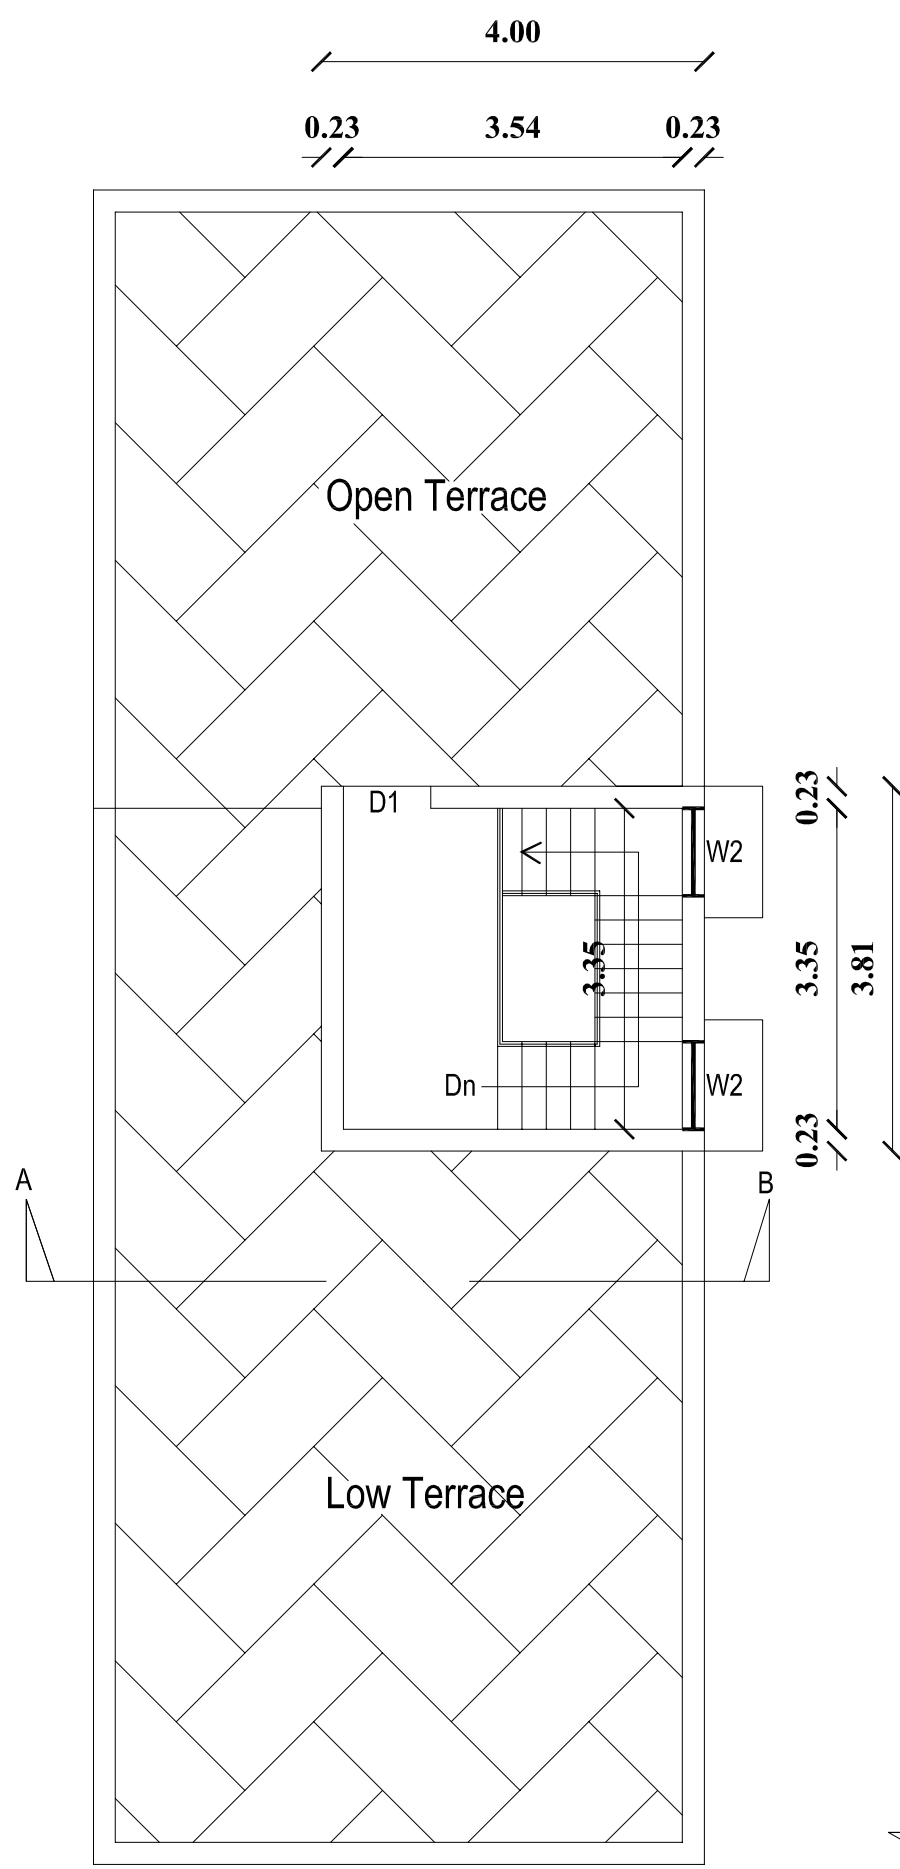

Head Room Plan

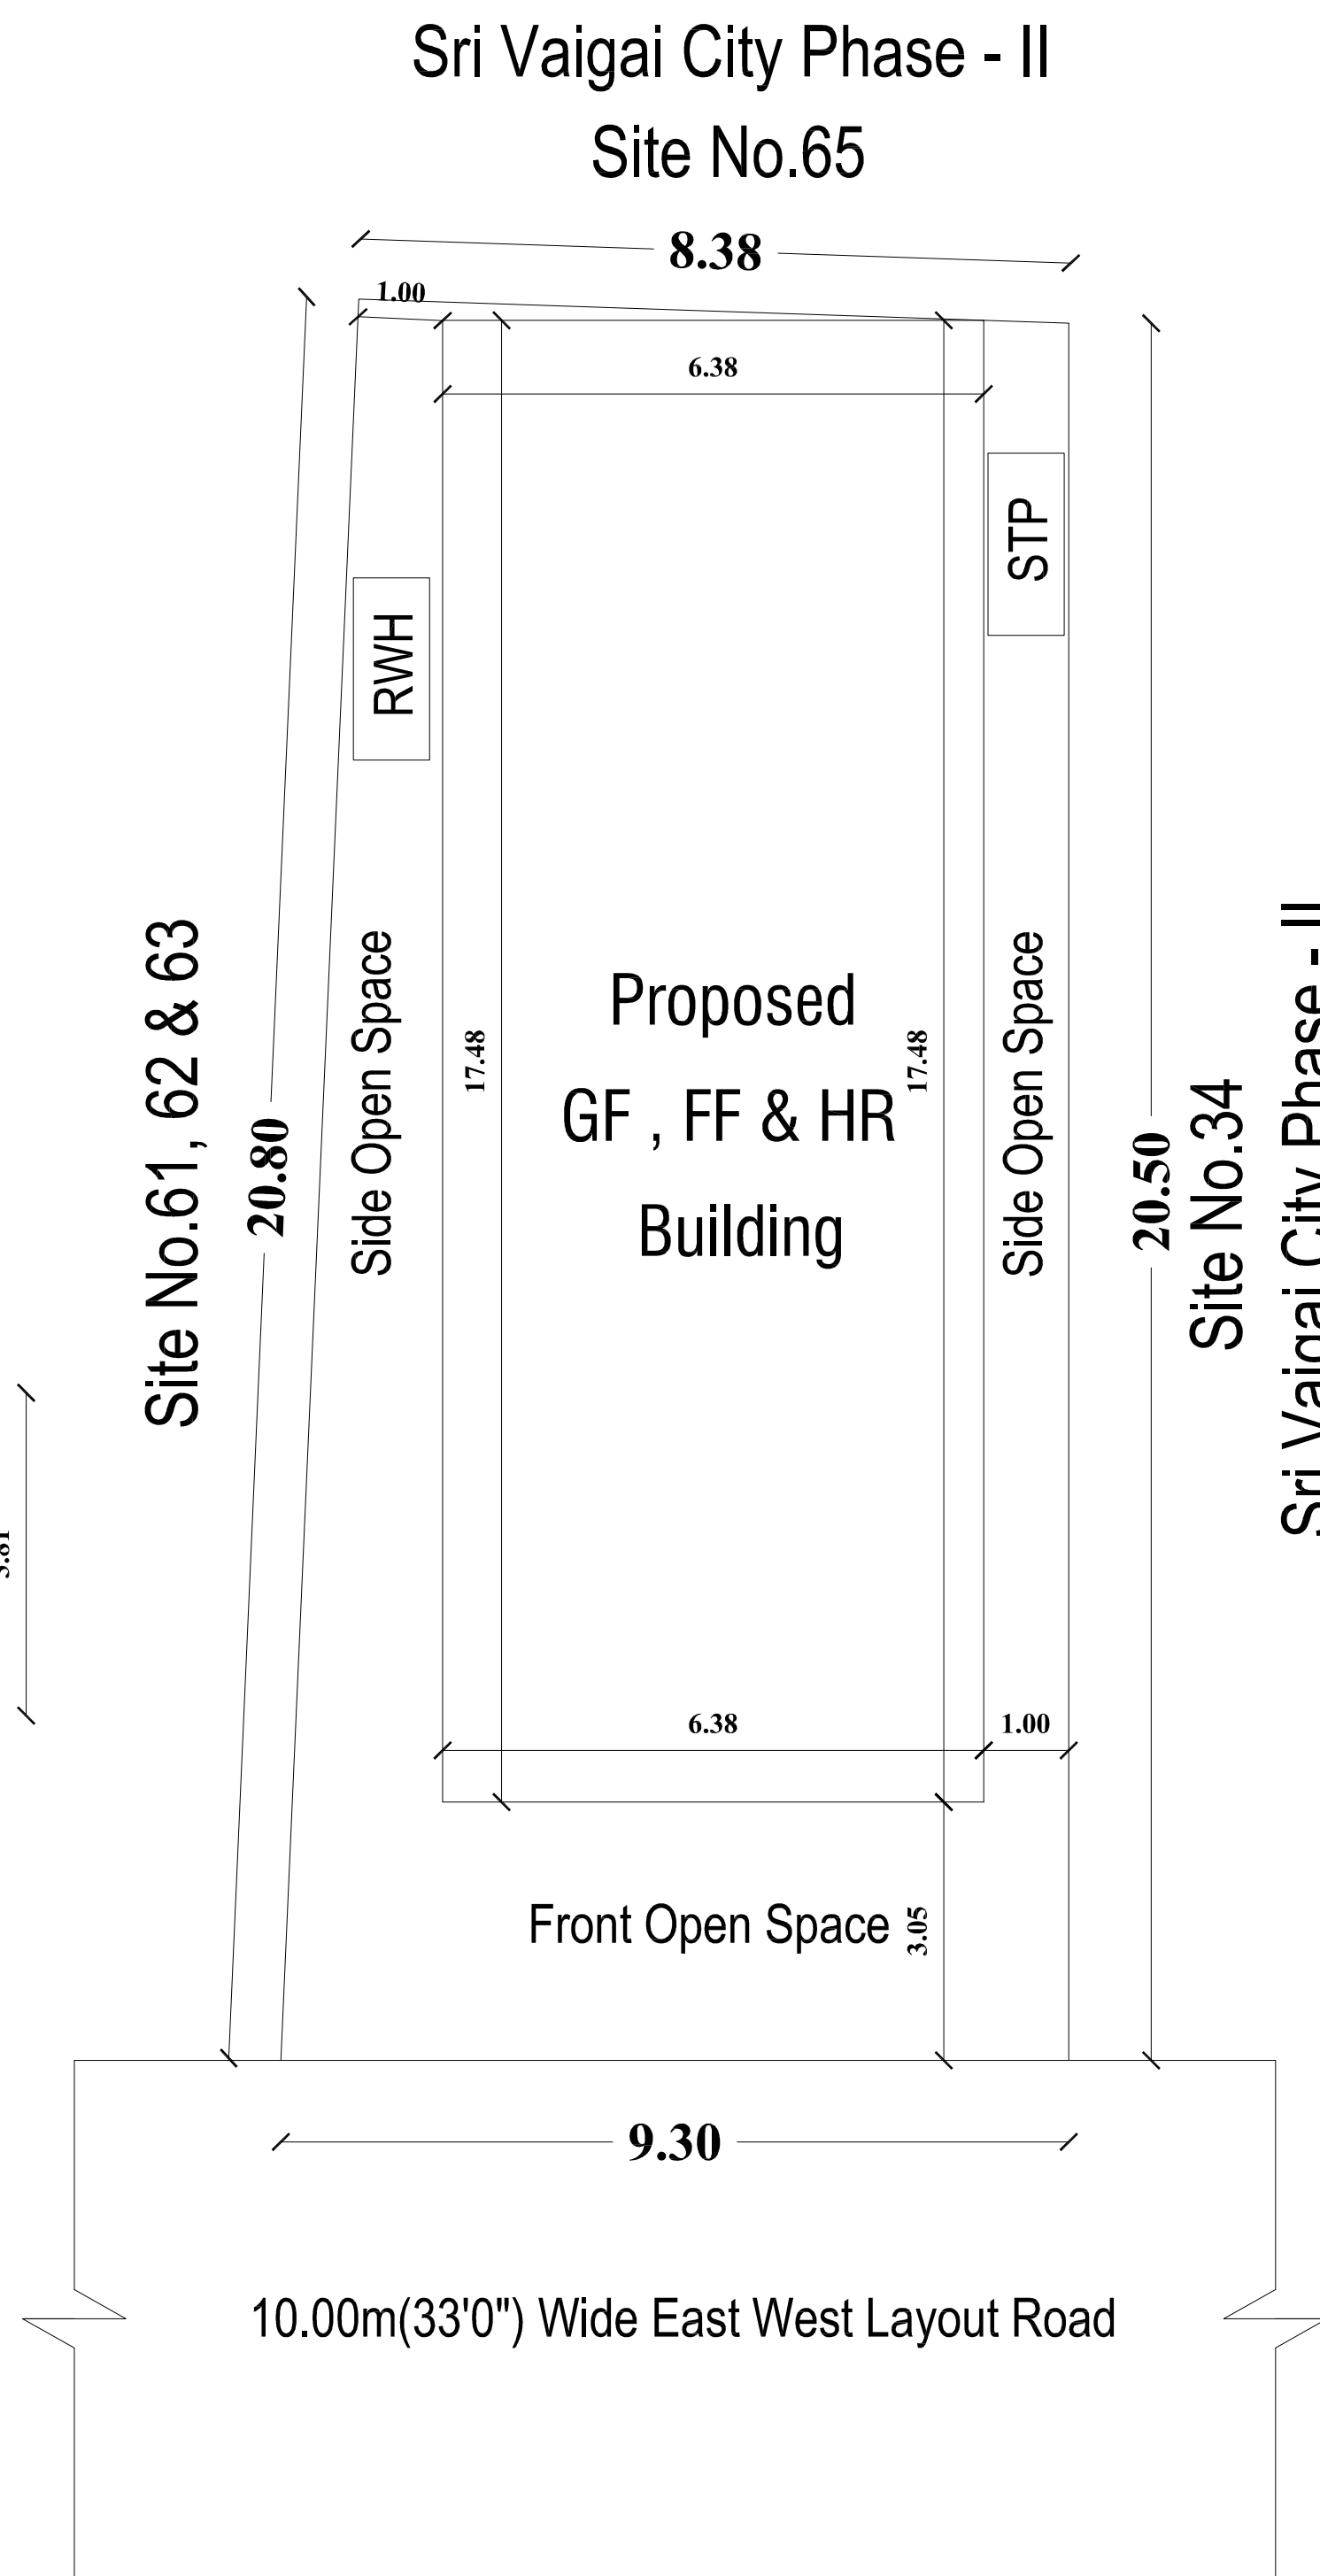

Site Plan

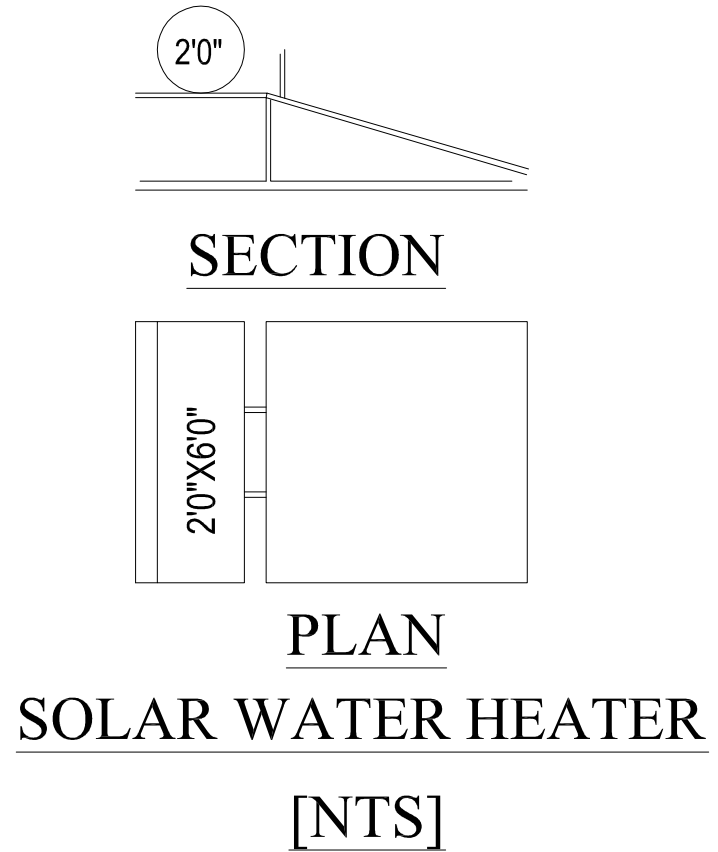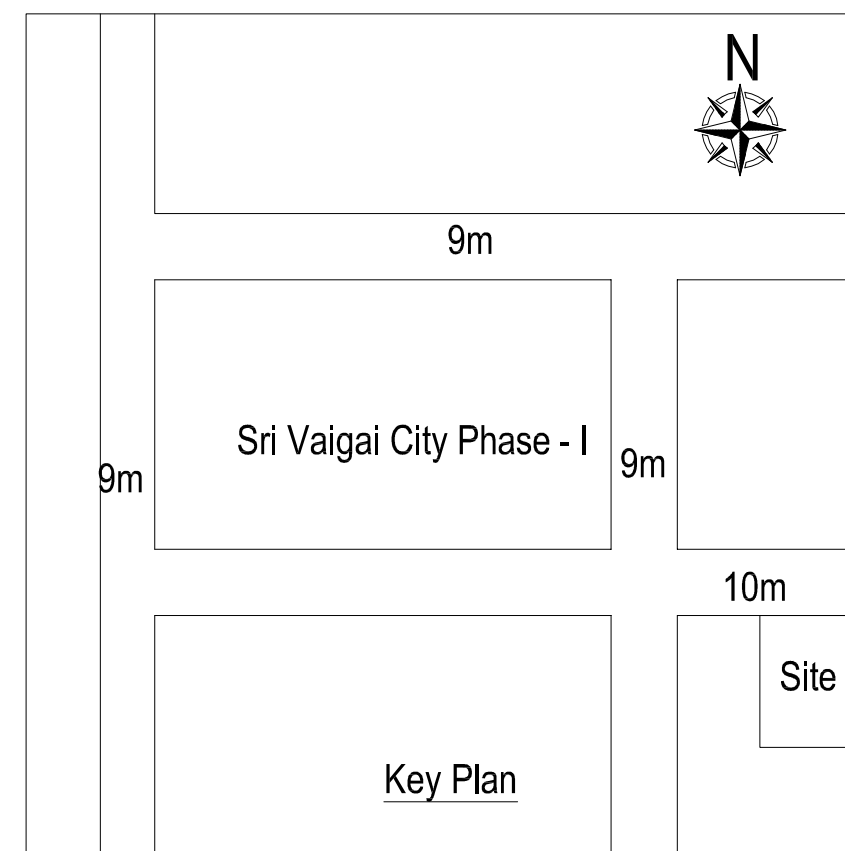

SECTION
PLAN
SOLAR WATER HEATER
[NTS]

AREA DETAILS	SQ.FT.	SQ.M.
AREA OF THE SITE	1965.00	182.55
PROPOSED GROUND FLOOR AREA	1201.37	111.61
PROPOSED FIRST FLOOR AREA	597.72	55.53
PROPOSED HEAD ROOM AREA	164.00	15.23
AREA OF THE OPEN SPACE	763.63	70.94
TOTAL AREA (GF+FF+HR)	1963.09	182.37

JOINERIES		SIZE	
		IN FT.	IN M
MD	MAIN DOOR	3'6" X 7'0"	1.06 X 2.14
D1	DOOR	3'0" X 7'0"	0.91 X 2.14
D2	DOOR	2'6" X 7'0"	0.76 X 2.14
O	OPEN	4'0" X 7'0"	1.22 X 2.14
FW	FRENCHWINDOW	6'0" X 7'0"	1.83 X 2.14
W	WINDOW	5'0" X 4'6"	1.22 X 1.37
W1	WINDOW	4'0" X 4'6"	1.22 X 1.37
W2	WINDOW	3'0" X 4'6"	0.91 X 1.37
V	VENTILATOR	3'0" X 2'0"	0.91 X 0.61

ALL DIMENSIONS IN BRACKETS ARE IN METRES ONLY.
PROPOSED PERCOLATION PIT AT SUTABLE INTERVAL
PROPOSED SEPTIC TANK AND DISPERSION TRENCH - 1 NO.
PROVIDED : EARTHQUAKE SAFE DESIGN DETAILS.

REFERENCE:

SITE BOUNDARY	
PROPOSED BUILDING	
EXISTING ROAD	

V. Kal

APPLICANT

Er. R. NALLATHAMBID.C.E (CIVIL)
Licensed Building Surveyor
LBS No: 973/GR-II/2019-2
Shop No: 02, Panchayat Complex
Idigarai, Coimbatore - 641022
Mobile: 98422-70060

RE / ENGINEER

