


PLAN SHOWING THE PROPOSED CONSTRUCTION OF RCC ROOF RESIDENTIAL BUILDING GROUND & FIRST FLOOR AT S.F.NOS: 390/4A1A1, 391/1A1A, SITE NOS: 69 MIDDLE PART & 69 SOUTH PART, "SREERAM RESIDENCY", PERIYANAICKENPALAYAM VILLAGE AND SPECIAL GRADE TOWN PANCHAYAT, COIMBATORE NORTH TALUK & COIMBATORE DISTRICT.

APPROVED LAYOUT L.P.D.T.C.P NO:64/2019
APPLICANT NAME: Mr.R.RAJESH KANNAN

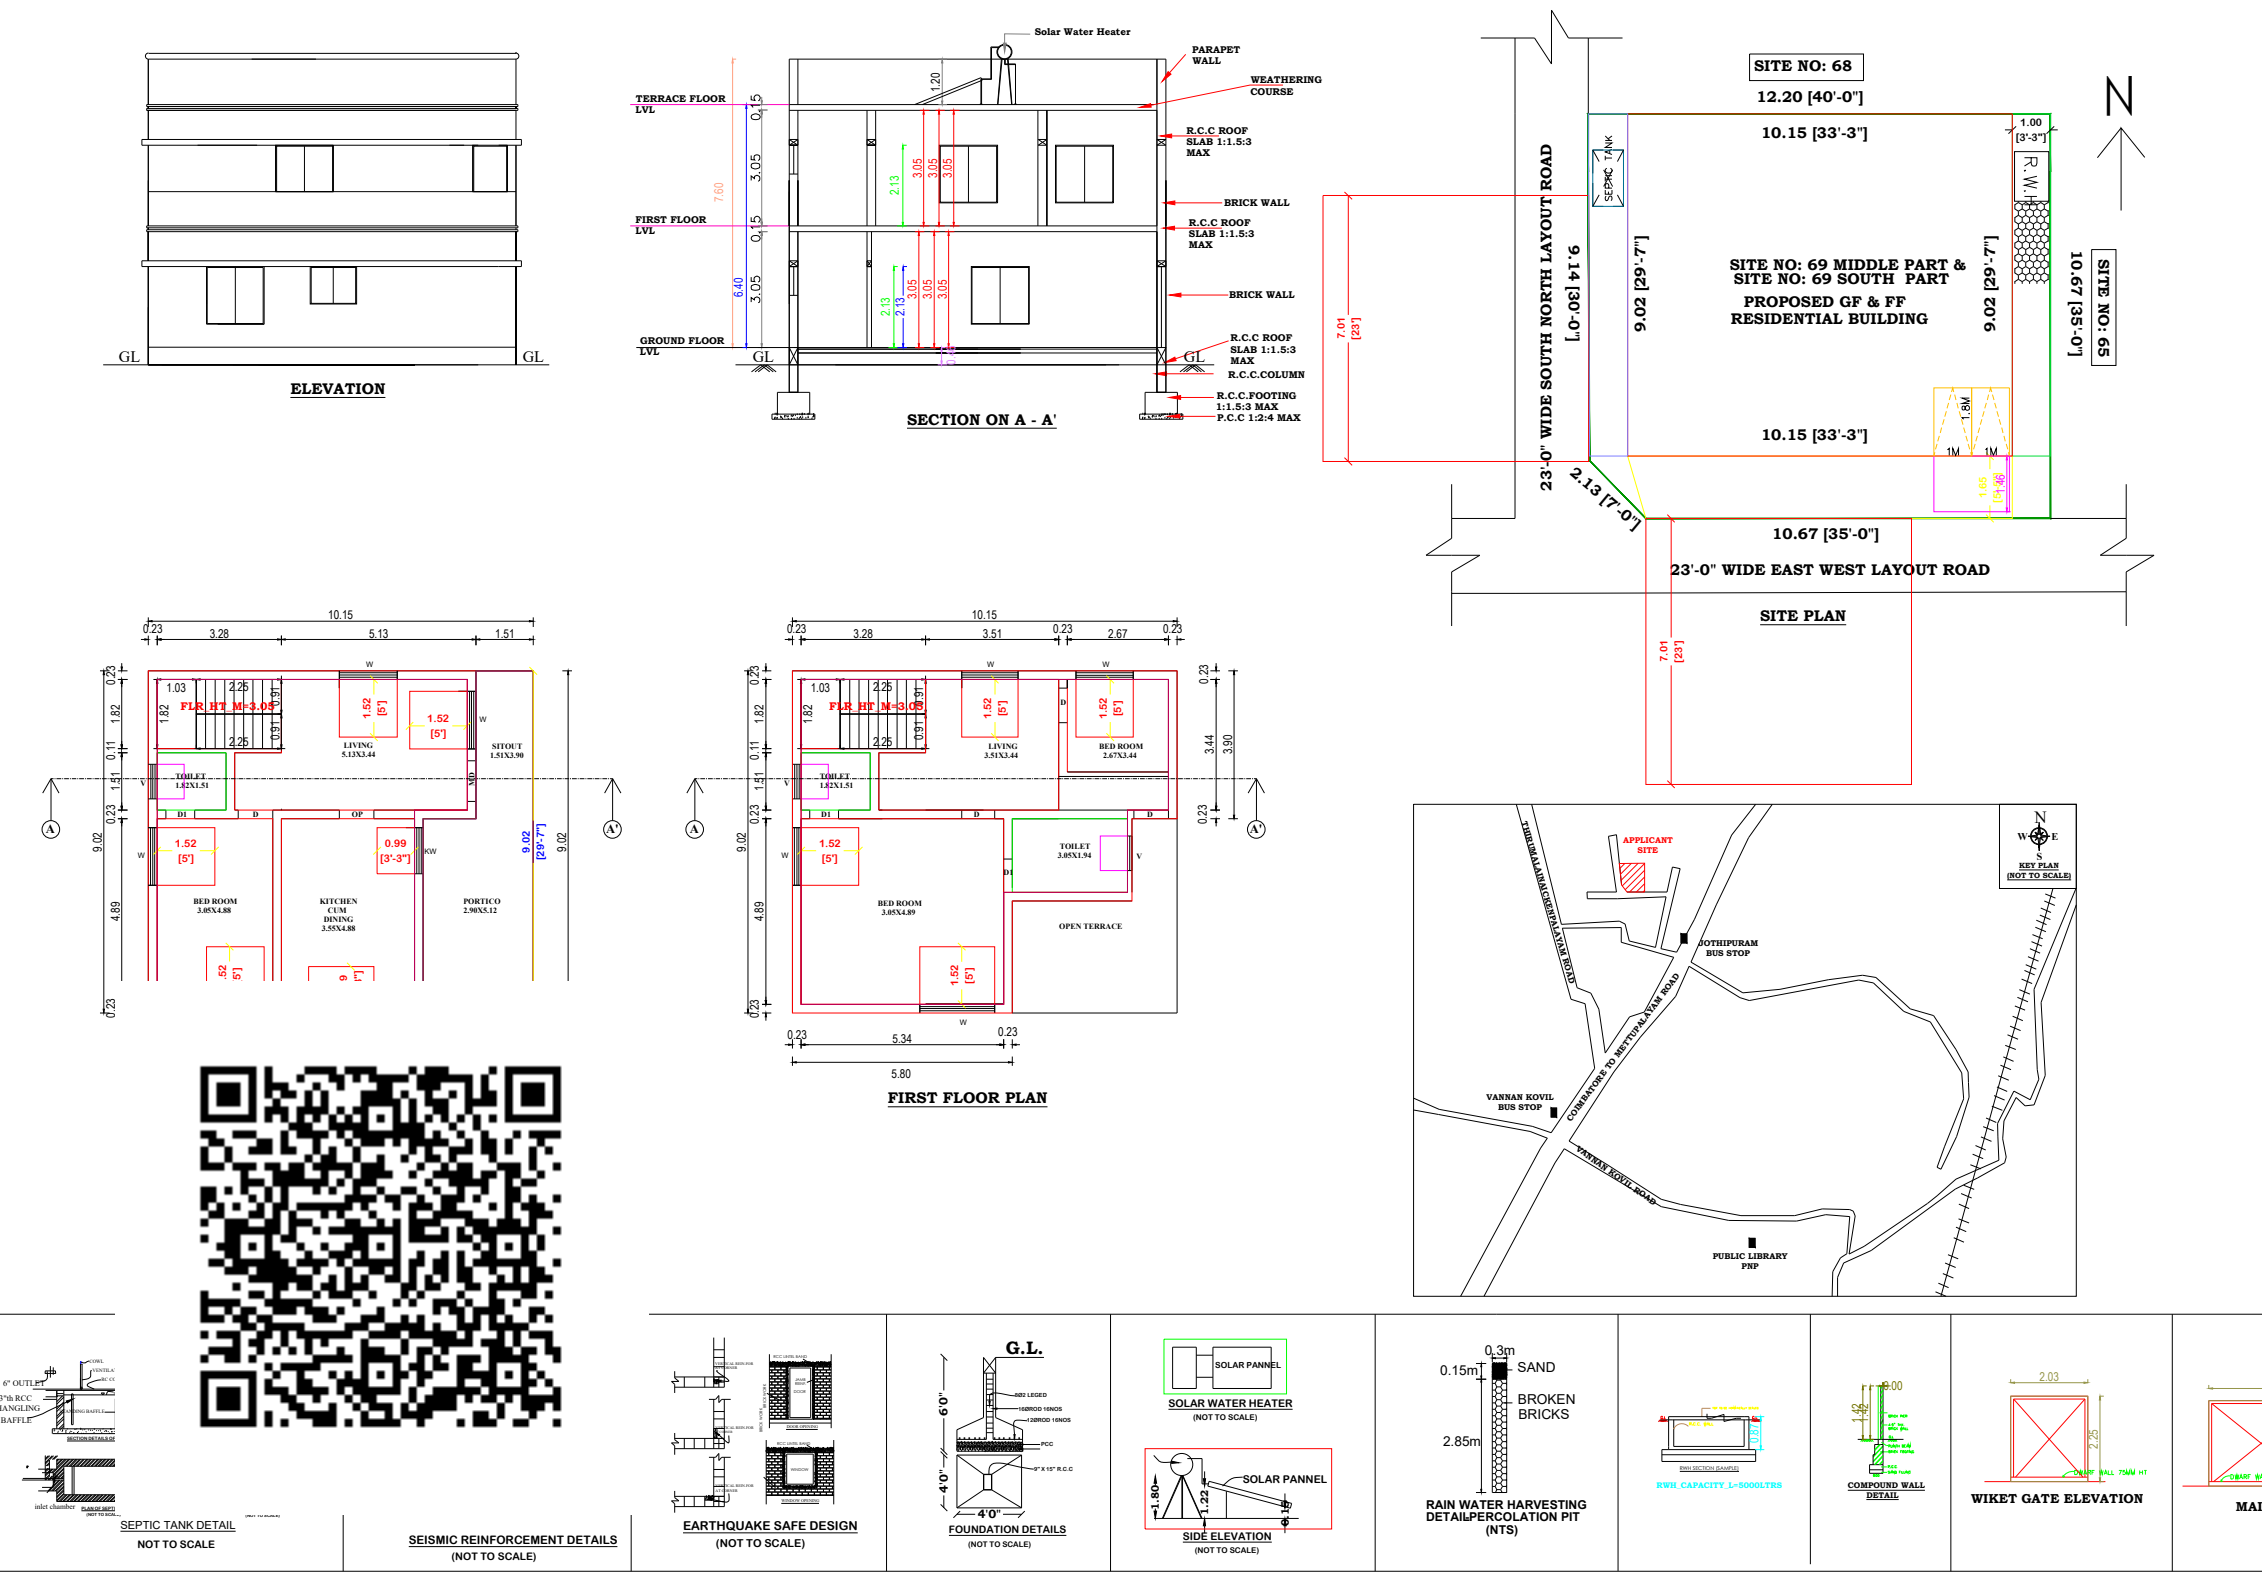

AREA OF THE DOCUMENT		110.367 Sqm+ 18.580 Sqm= 128.947 Sqm 1188.00 Sqft + 200.00 Sqft= 1388.00 Sqft			
SL No.	DESCRIPTION	NON-FSI AREA IN SQ.M	FSI AREA IN SQ.M	TOTAL BUILD UP AREA	
				IN SQ.M	IN SQ.FT
1.	GROUND FLOOR	20.74	70.85	91.59	985.87
2.	FIRST FLOOR	-	76.16	76.16	819.79
TOTAL AREA		20.74	147.01	167.75	1805.66

1:100 (All Measurement are in Meter)		COLOUR INDEX: SITE BOUNDARY PROPOSED BUILDING	
		FSI CALCULATION FSI = $\frac{147.01}{128.947}$ = 1.14	
N W E S			
S.NO	TYPE	JOINERIES	METRE
1	MD	MAIN DOOR	1.52 x 2.13
2	D	DOOR	0.91 x 2.13
3	D1	DOOR	0.76 x 2.13
4	O	OPEN	0.91 x 2.13
5	KW	WINDOW	1.22 x 1.52
6	W	WINDOW	1.52 x 1.52
7	V	VENTILATOR	0.91 x 0.76

APPLICANT

K.B. VIGNESH BABU
LBS ENGINEER - Gr.III - 067/2019
SAHA VINAYAGA ASSOCIATES
9/52-A,1st Floor,Opp.Panchayat Office,
Periyanaikanpalayam, CBE-641020.
Cont: 9655151118 / 0422-4909919
REGISTERED ENGINEER