




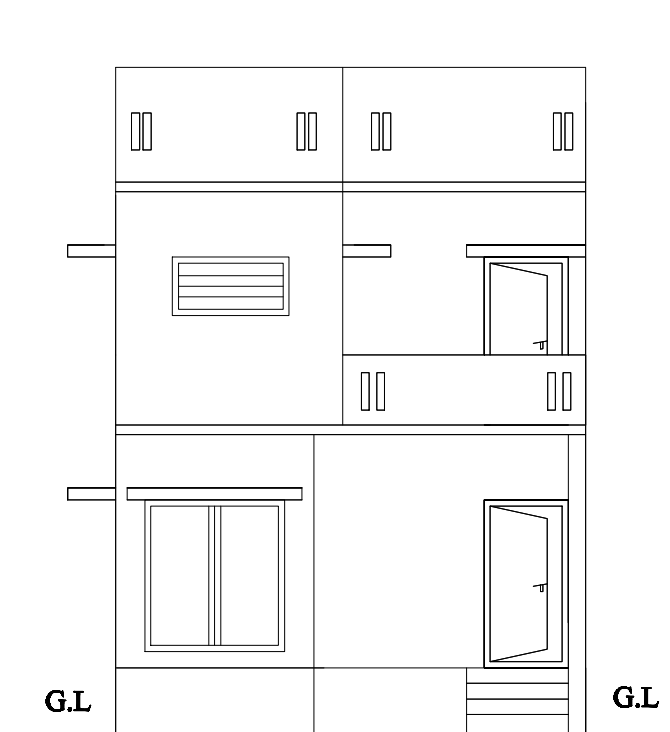

ELEVATION

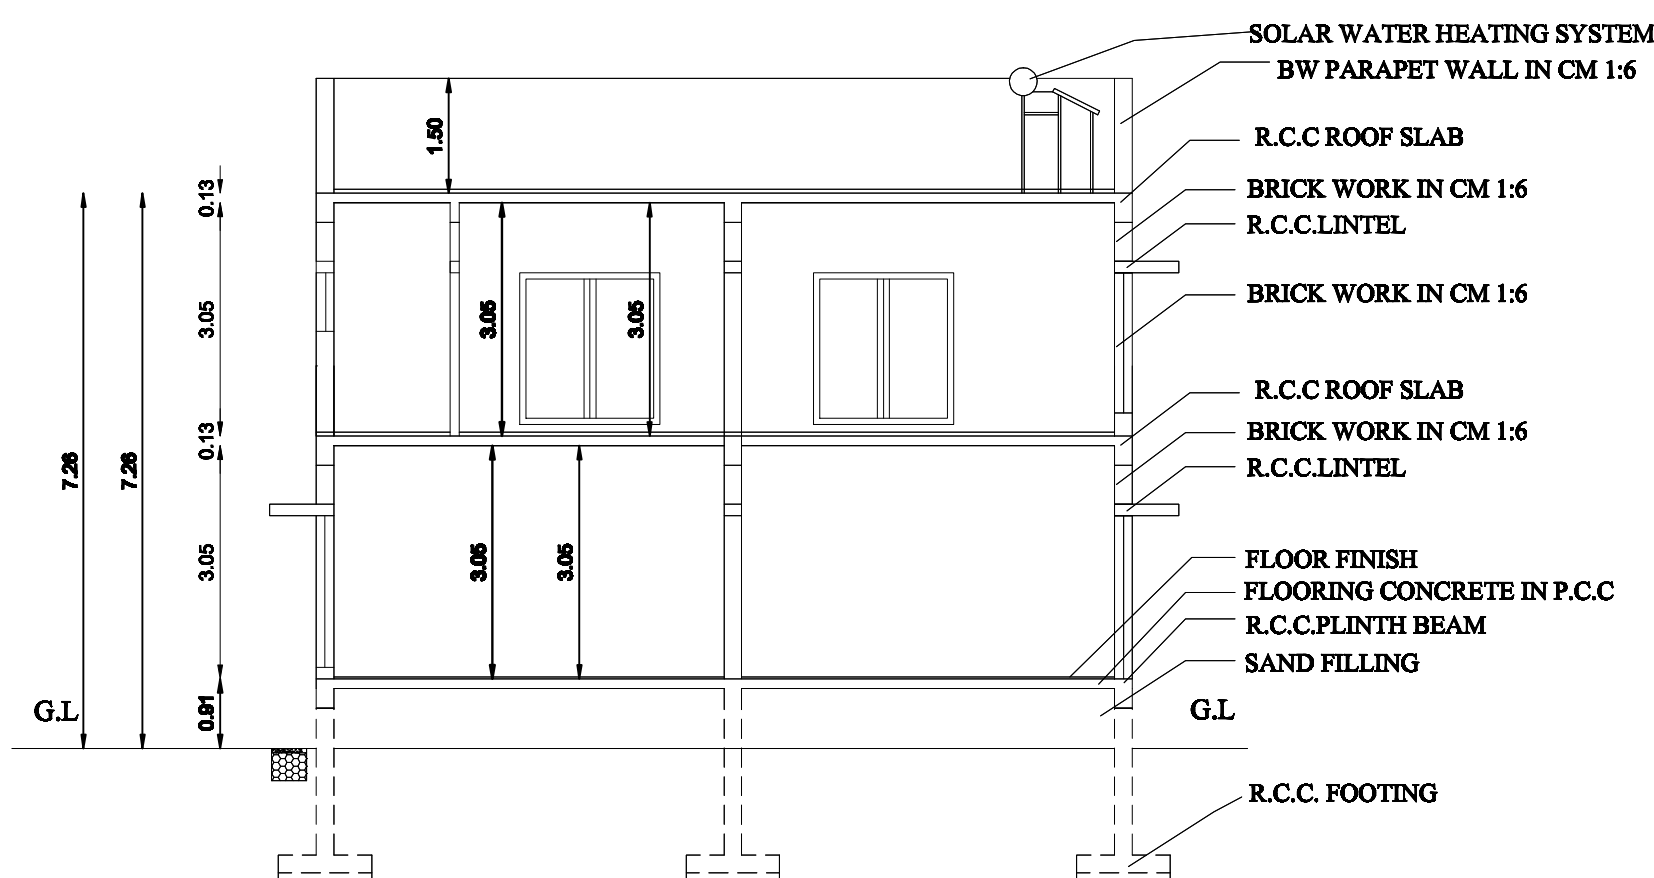


SECTION ON -SA1

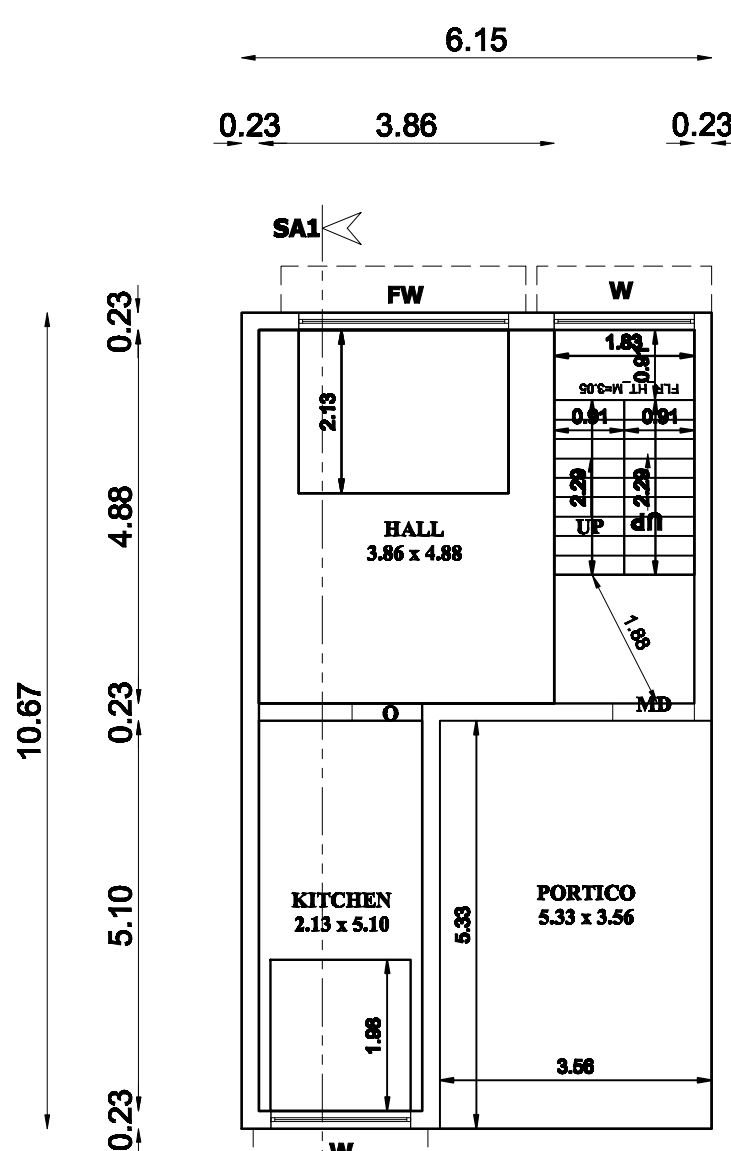


GROUND FLOOR PLAN

SCALE 1" : 8' 0"

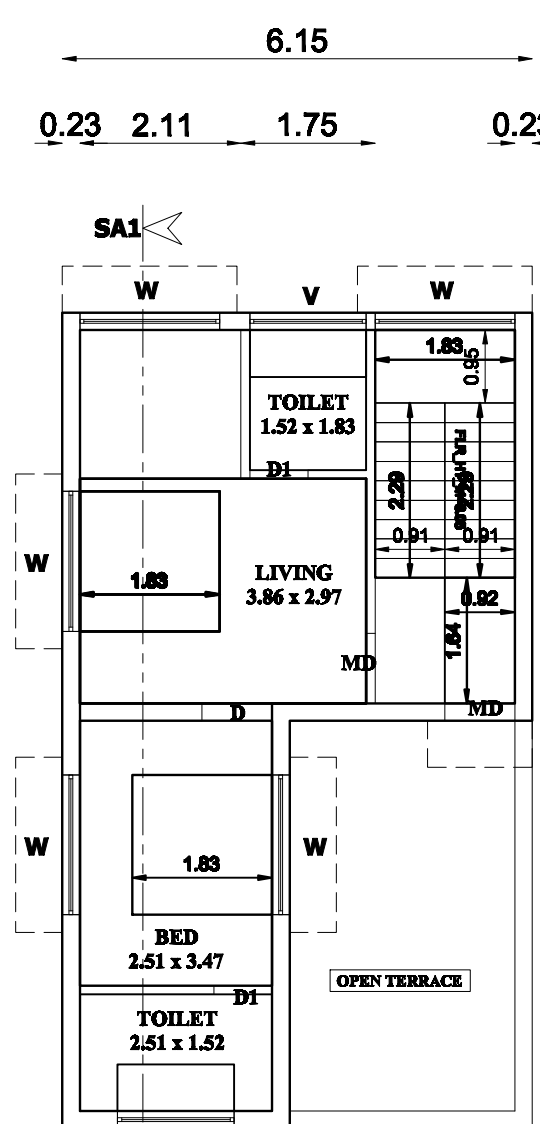







FIRST FLOOR PLAN

SCALE 1" : 8' 0"

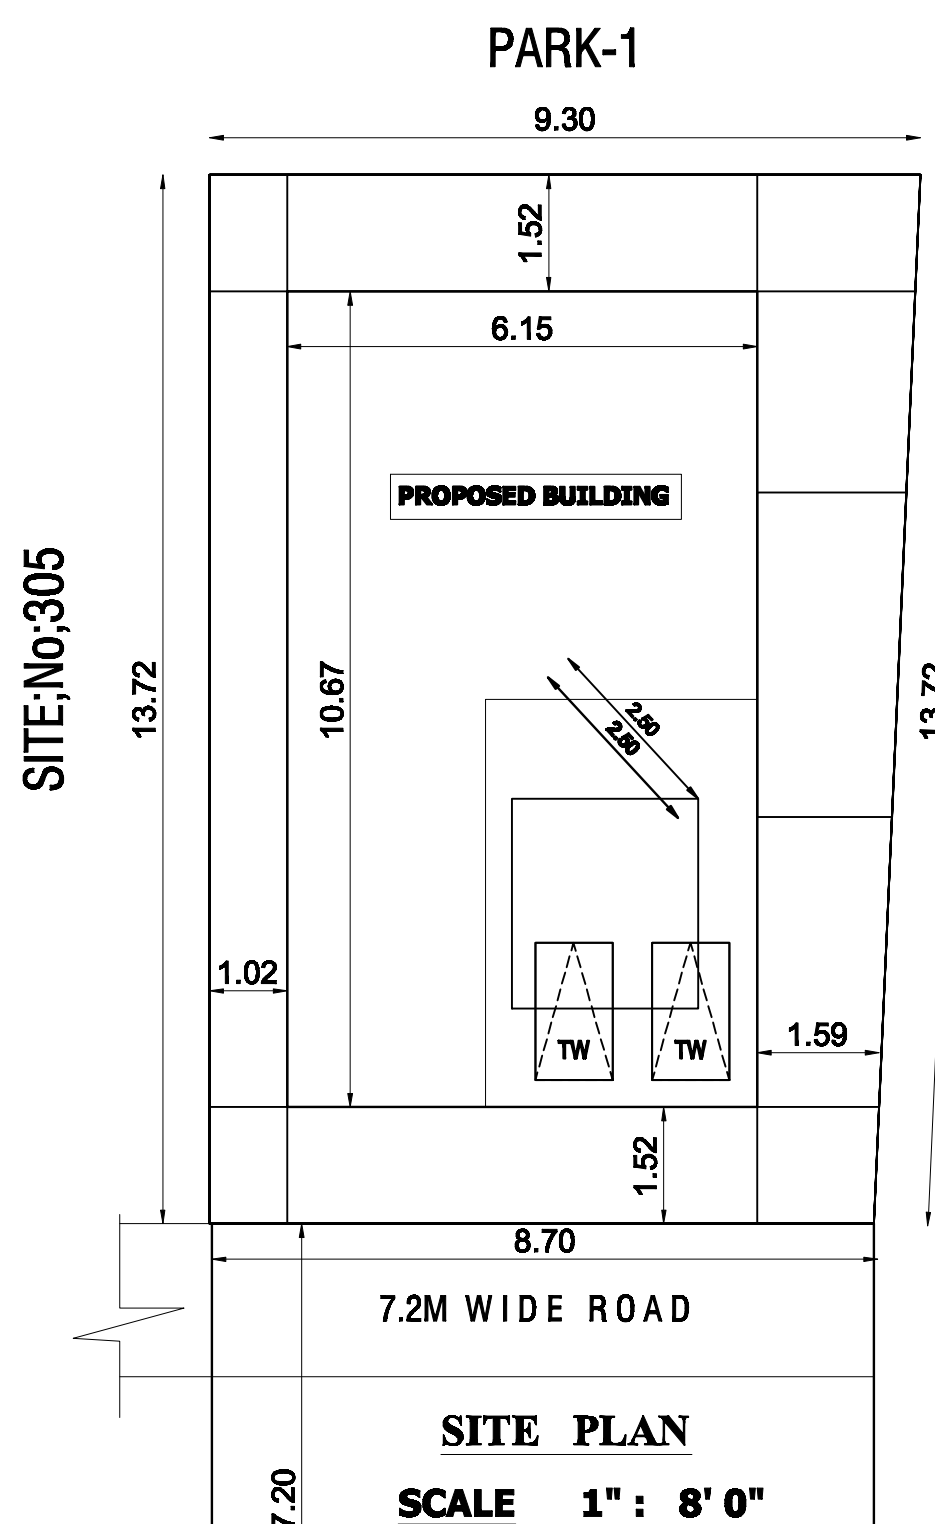


SITE PLAN

SCALE 1" : 8' 0"

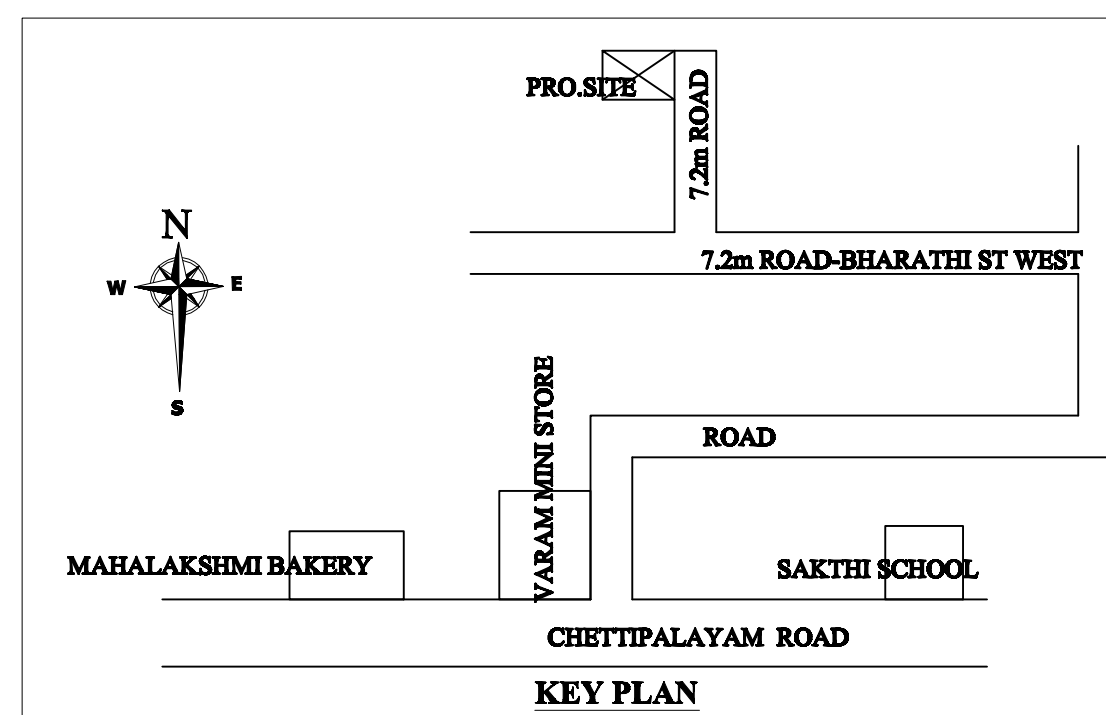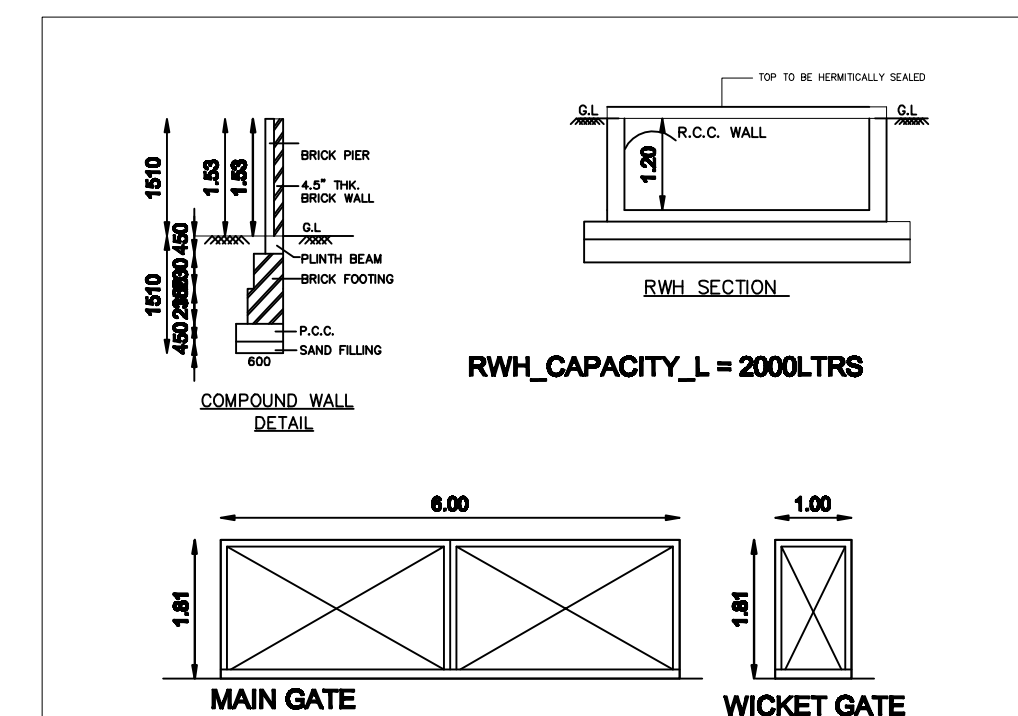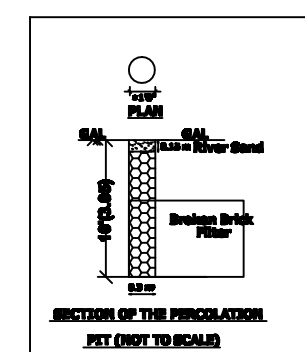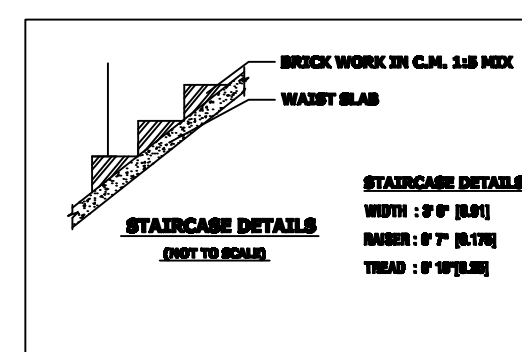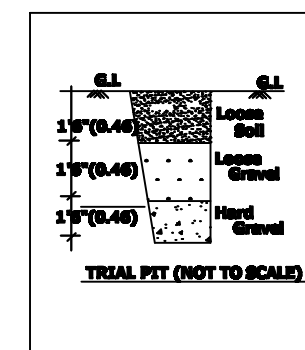
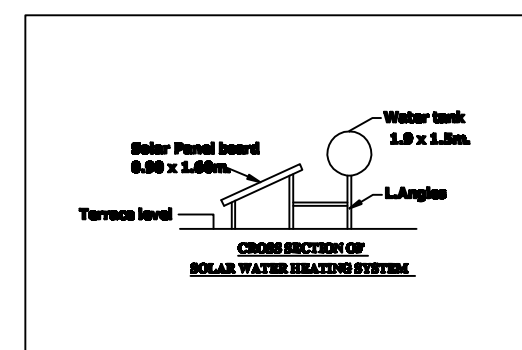


SCALE - Earth Quake - Not To Scale

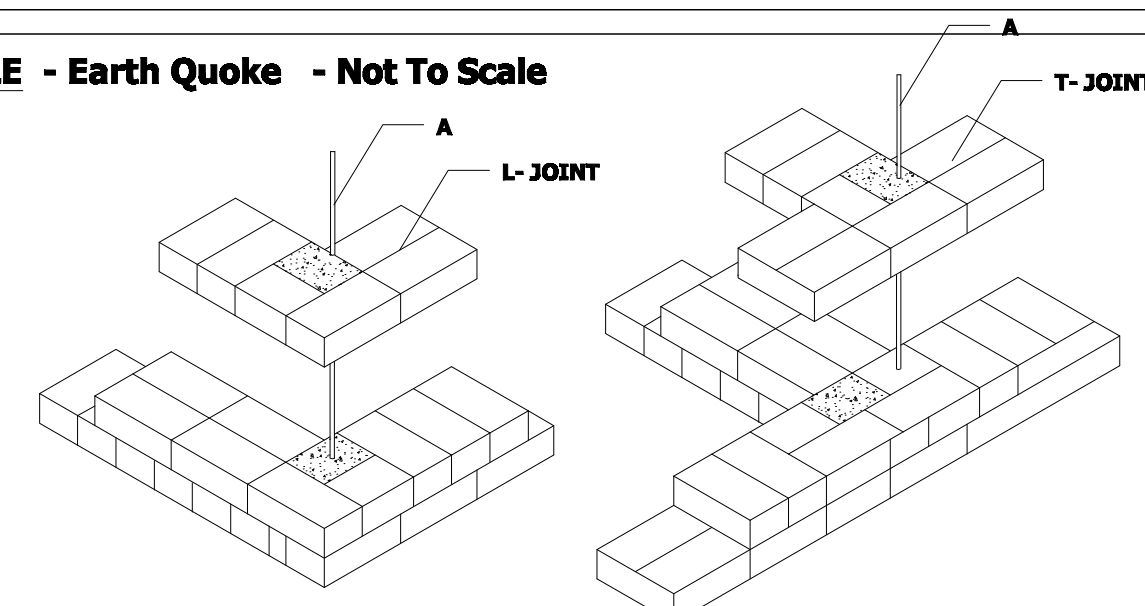


CORNER REINFORCEMENT IN CASE OF IN BRICK MASONRY

Recommended Joint Details with the Vertical Reinforcement corner for Masonry Walls using different Kind of Materials

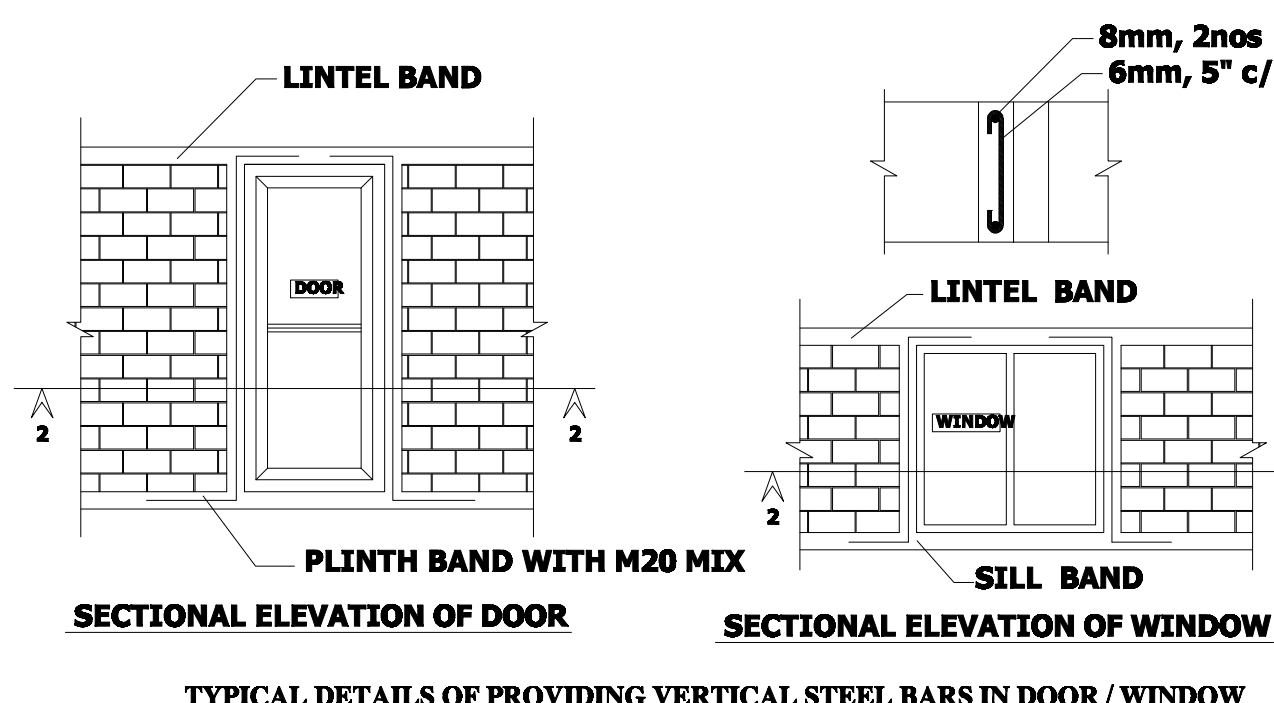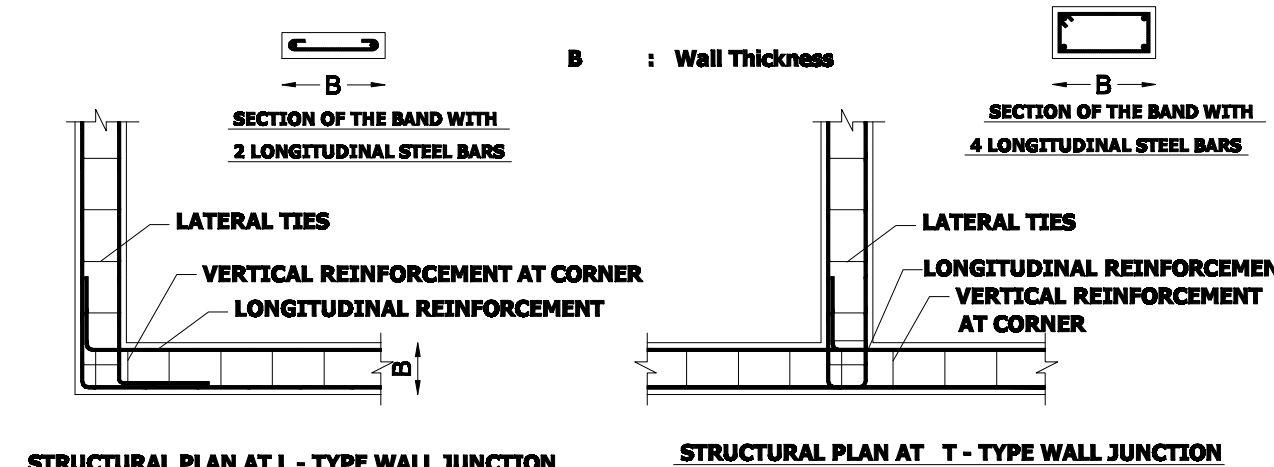

DETAILED DRAWING FOR SEPTIC TANK WITH DISPERSION TRENCH 225 GALLONS CAPACITY OF 1000 LITRES

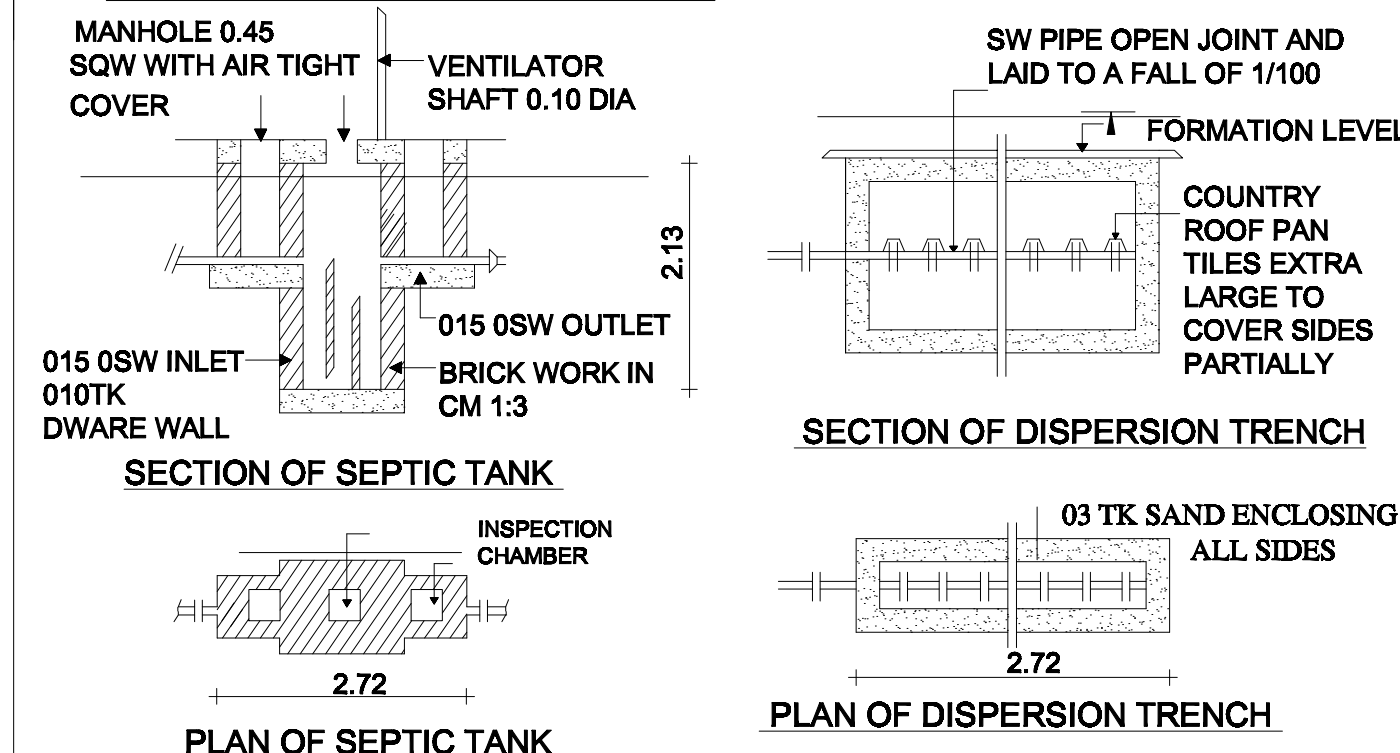

Plan Showing the Proposed Construction of Ground & First Floor RCC Roof Residential Building in Site :No:306, SF : No : 798 / 6B at "Shri Aishwaryam Smart City - Bharathi Street West" of Chettipalayam Village & Town Panchayat, Madukkarai

LP / DTP : 56 / 2022 .



LDING GF,FF

AREA DETAILS

	IN SFT	IN SQ. M.
AREA OF THE SITE	1327.19	123.30
AREA OF THE PROPOSED GROUND FLOOR	0705.79	065.57
AREA OF THE PROPOSED FIRST FLOOR	0523.56	048.64
HORIZONTAL DISTANCE FROM HT.LINE IF ANY - NIL.		
PERCOLATION PIT @ 10' c/c	Plan, Section & Elevation	Site Plan
ALL METREIC DIMENSION ARE IN "m"	SCALE 1" : 8' 0"	1" : 8' 0"

JOINERY DETAILS

Sym.	DESCRIPTION	IN FEET	IN METER
MD	MAIN DOOR	3' 6" X 7' 0"	1.07 X 2.13
D/O	DOOR/ OPEN	3' 0" X 7' 0"	0.91 X 2.13
D1	DOOR	2' 6" X 7' 0"	0.76 X 2.13
AO	OPEN	4' 0" X 7' 0"	1.22 X 2.13
W	WINDOW	6' 0" X 6' 0"	1.83 X 1.83
FW	FRENCH WINDOW	5' 0" X 7' 0"	1.52 X 2.13
V	VENTILATOR	5' 0" X 2' 6"	1.52 X 0.76

R. Vimala

APPLICANT:

M.J.F. Er. C. JAYAKUMAR, M.E., MIE, AIV., C.Eng.,
CHARTERED ENGINEER M-1717795
APPROVED VALUER - A - 26219
PROFESSIONAL ENGINEER - PE / 00099 / 18
STRUCTURAL ENGINEER GRADE-I (SE)
CBE LPA / SE / GR-I / 19/05/045
AVR COMPLEX, FIRST FLOOR, KURUMBAPALAYAM PIRUVU,
MADUKKARAI - SUNDARAPURAM ROAD,
MADUKKARAI (PO), COIMBATORE - 641 105.
MOB: 86789 11111

REGISTERED ENGINEER :