

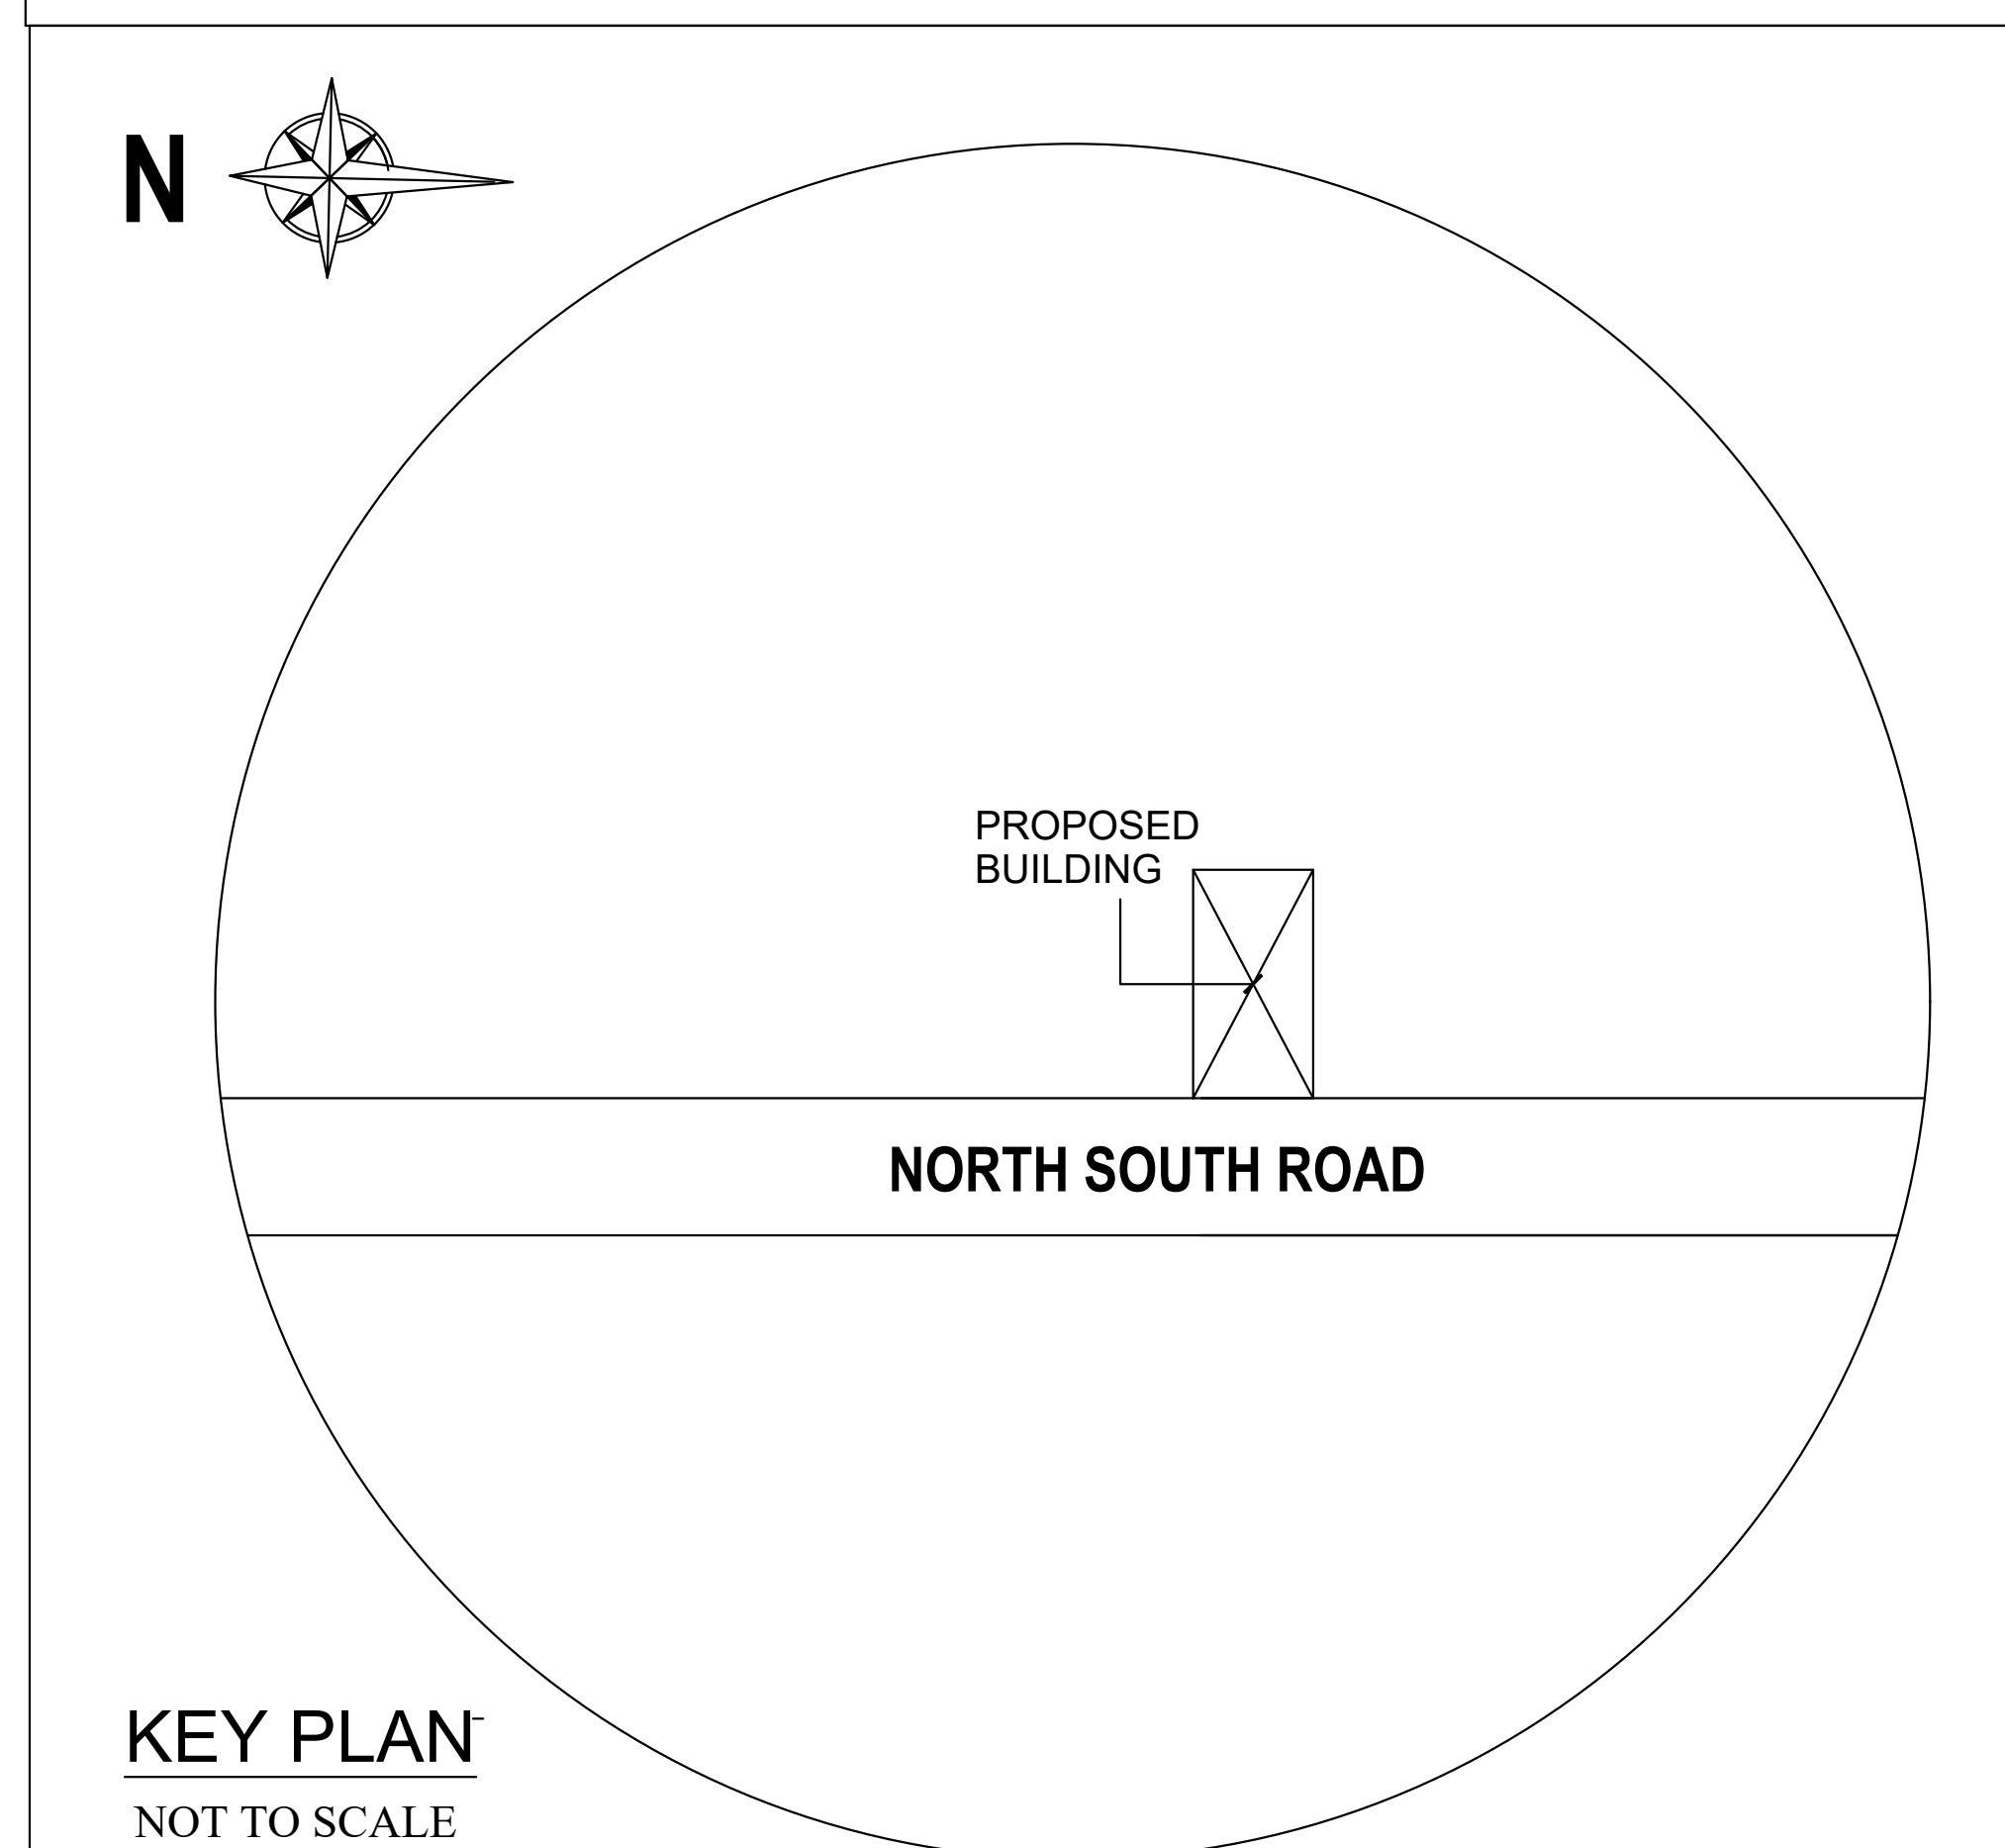
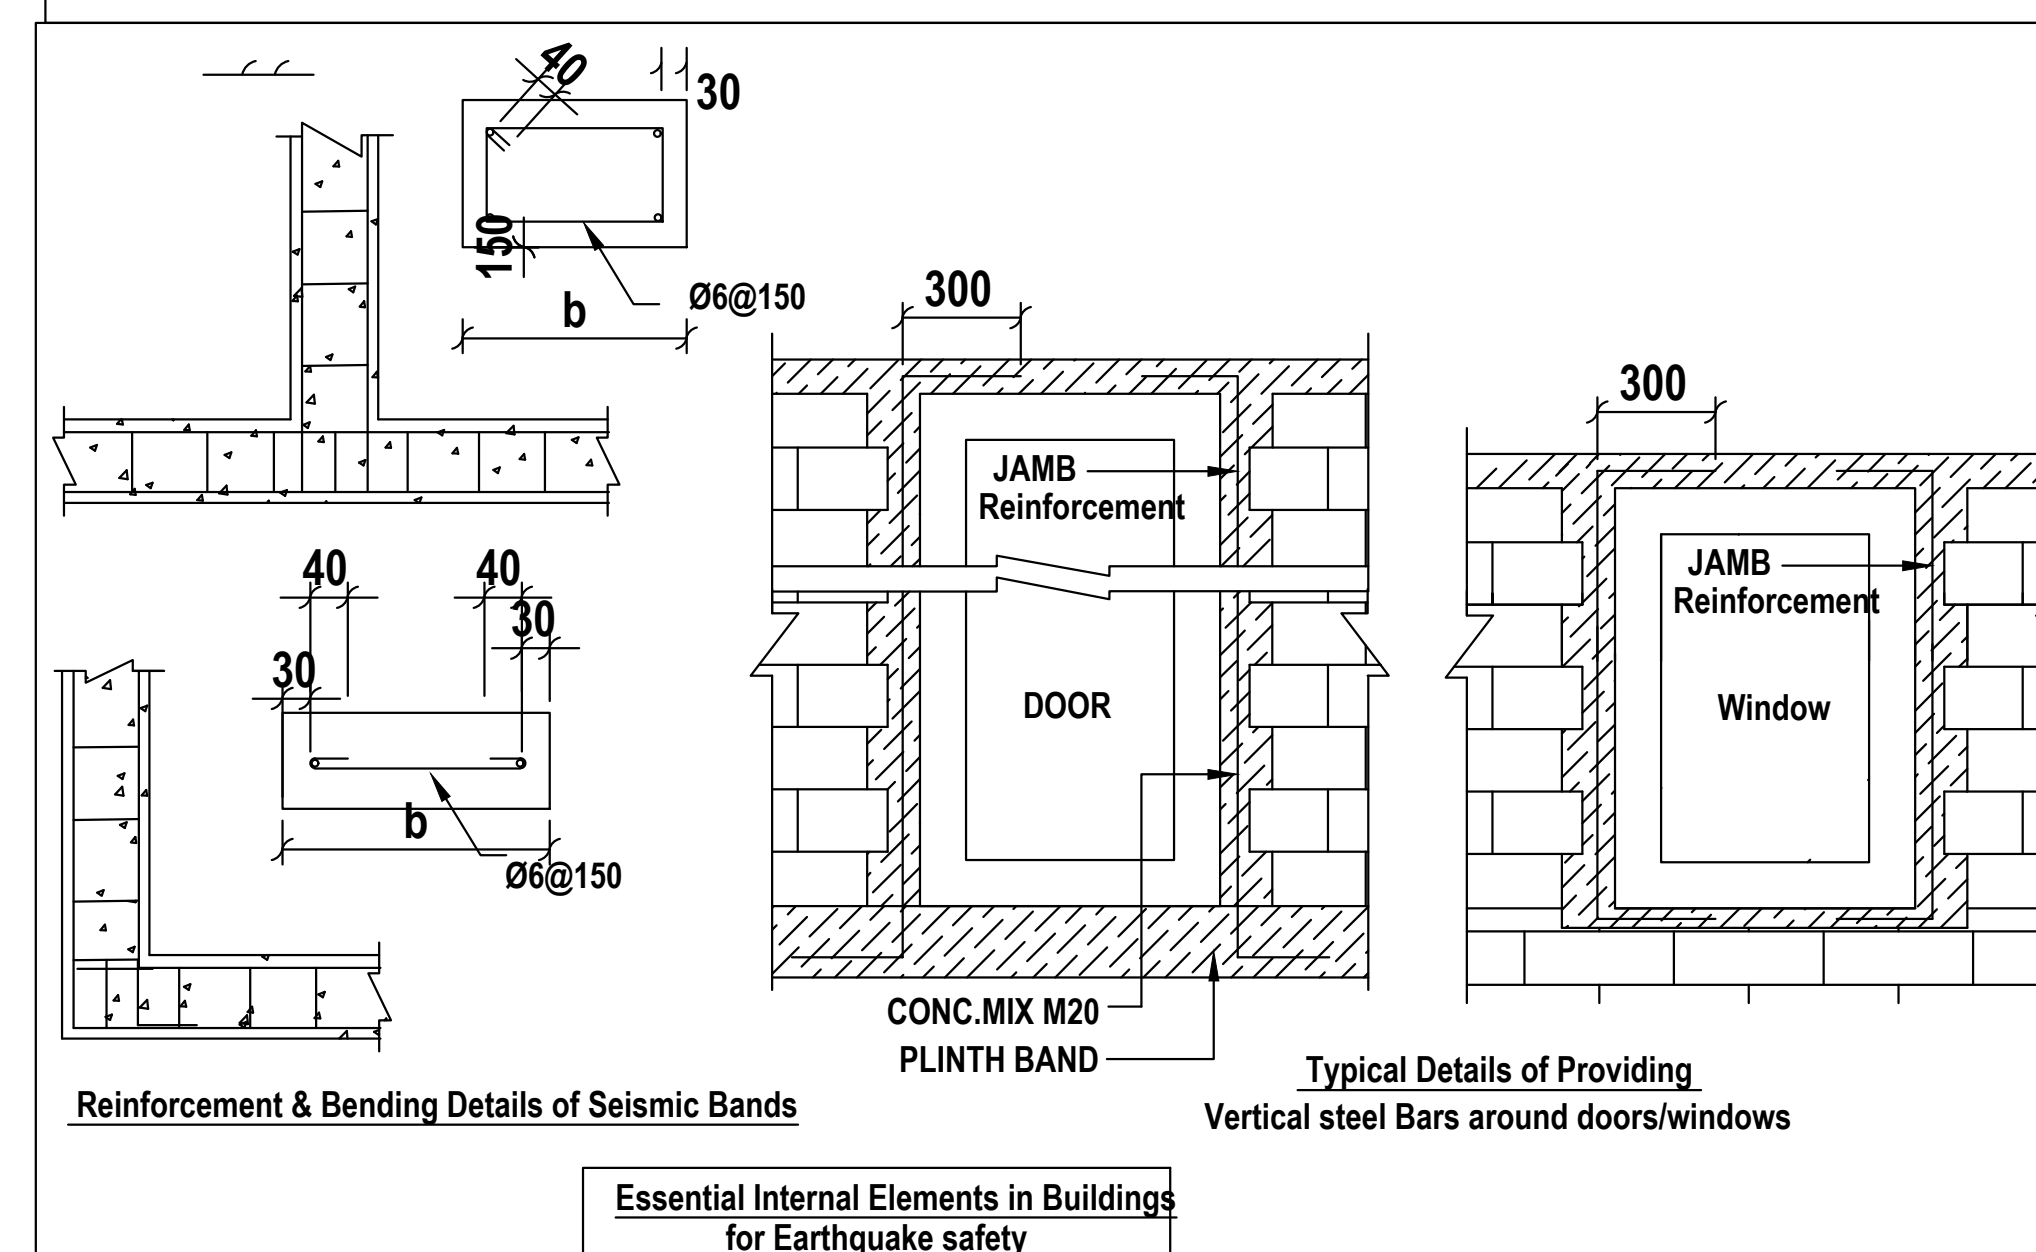
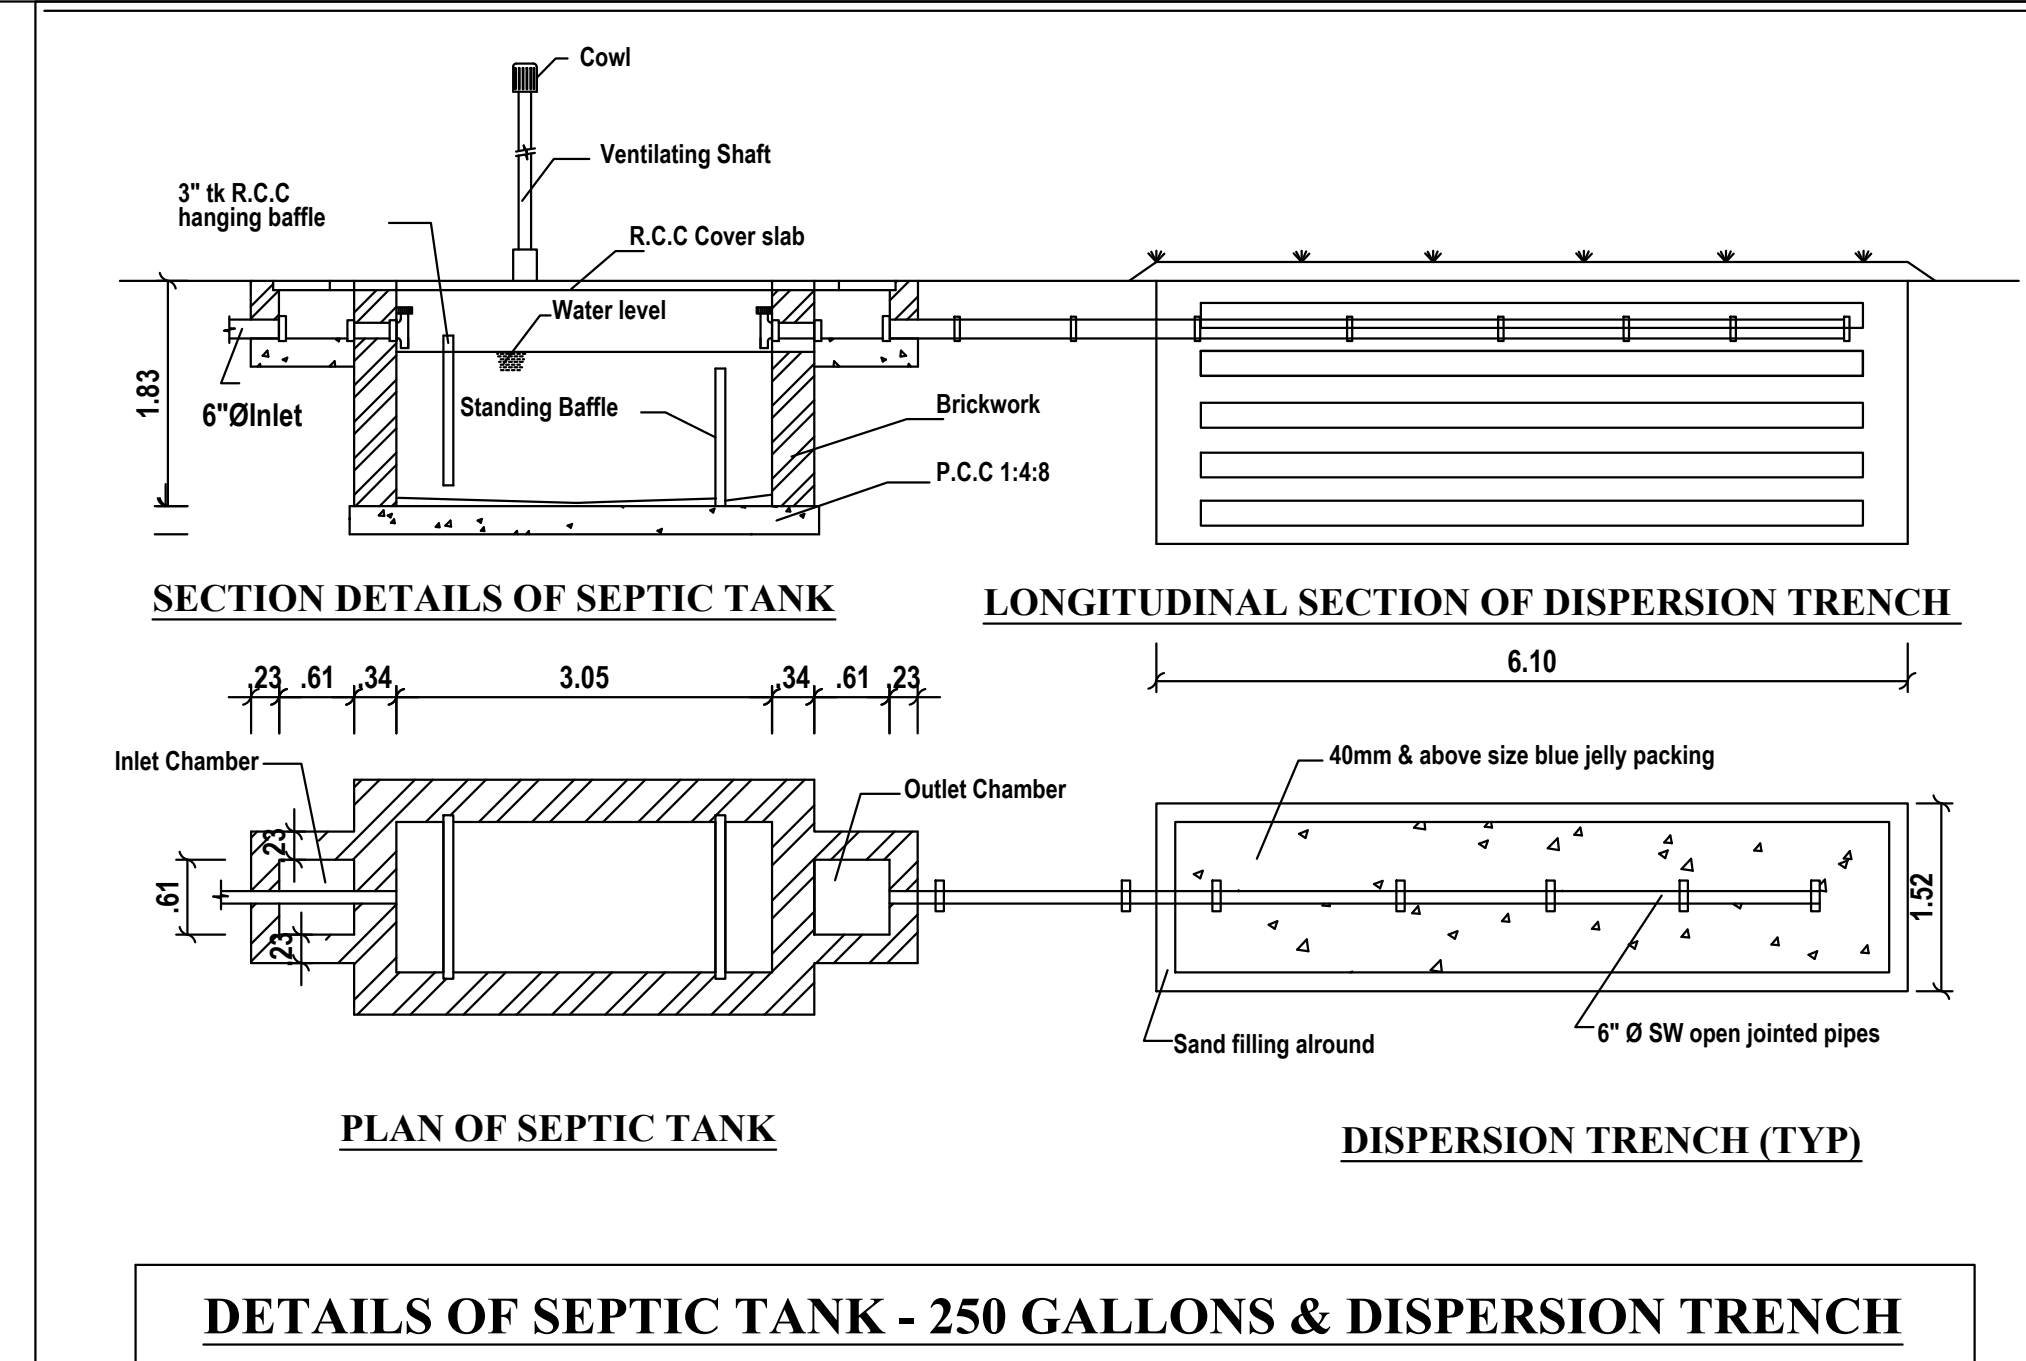
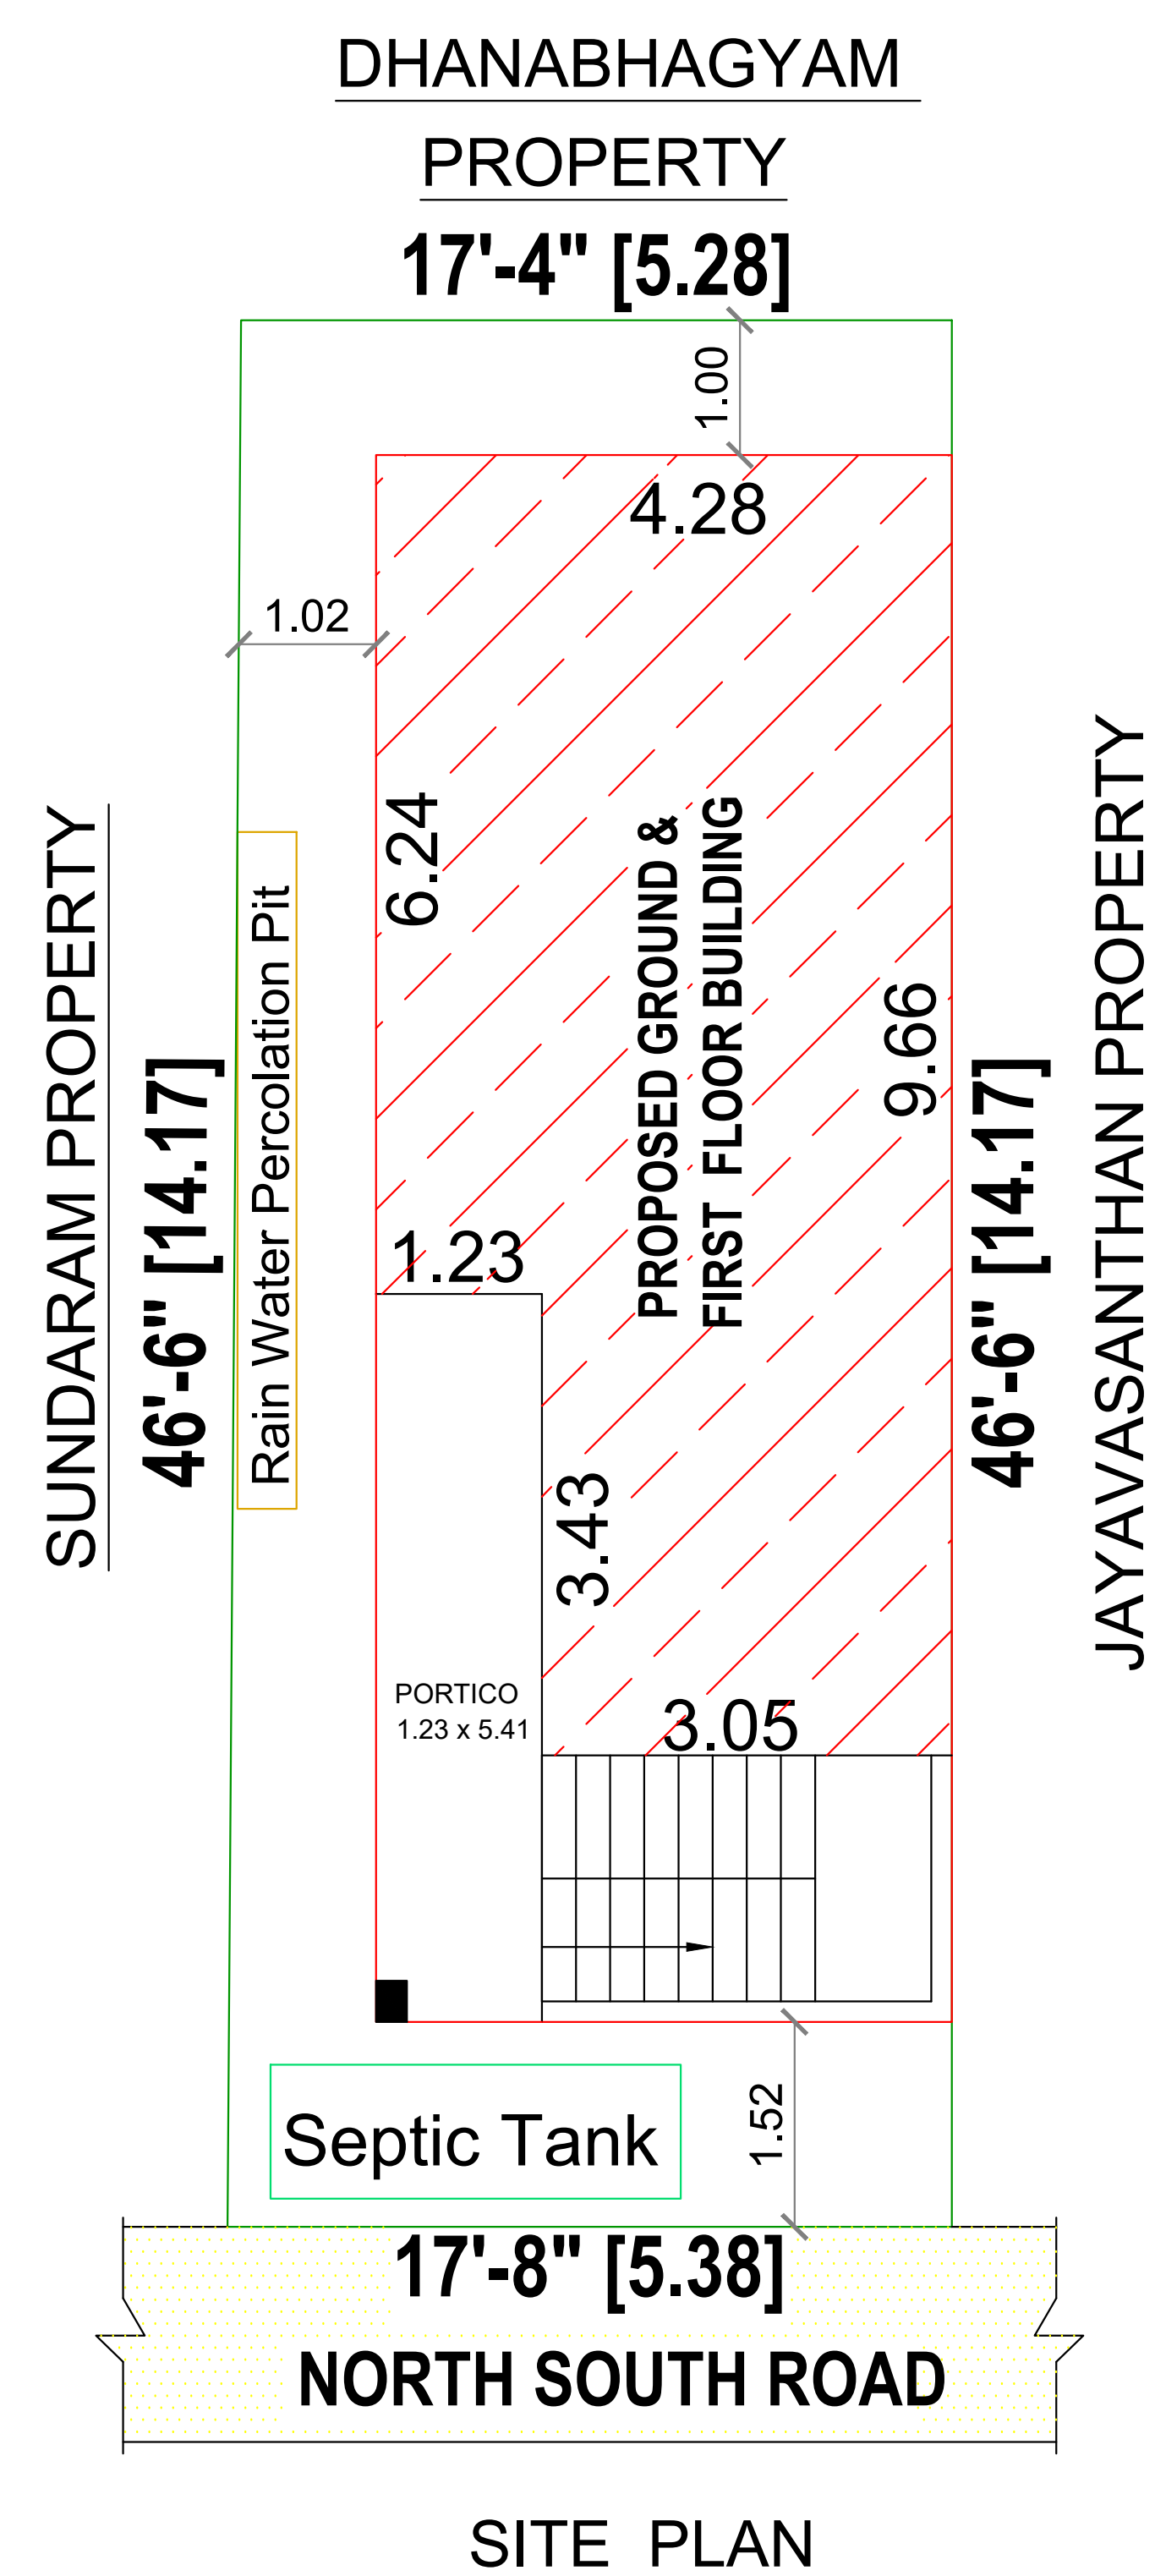
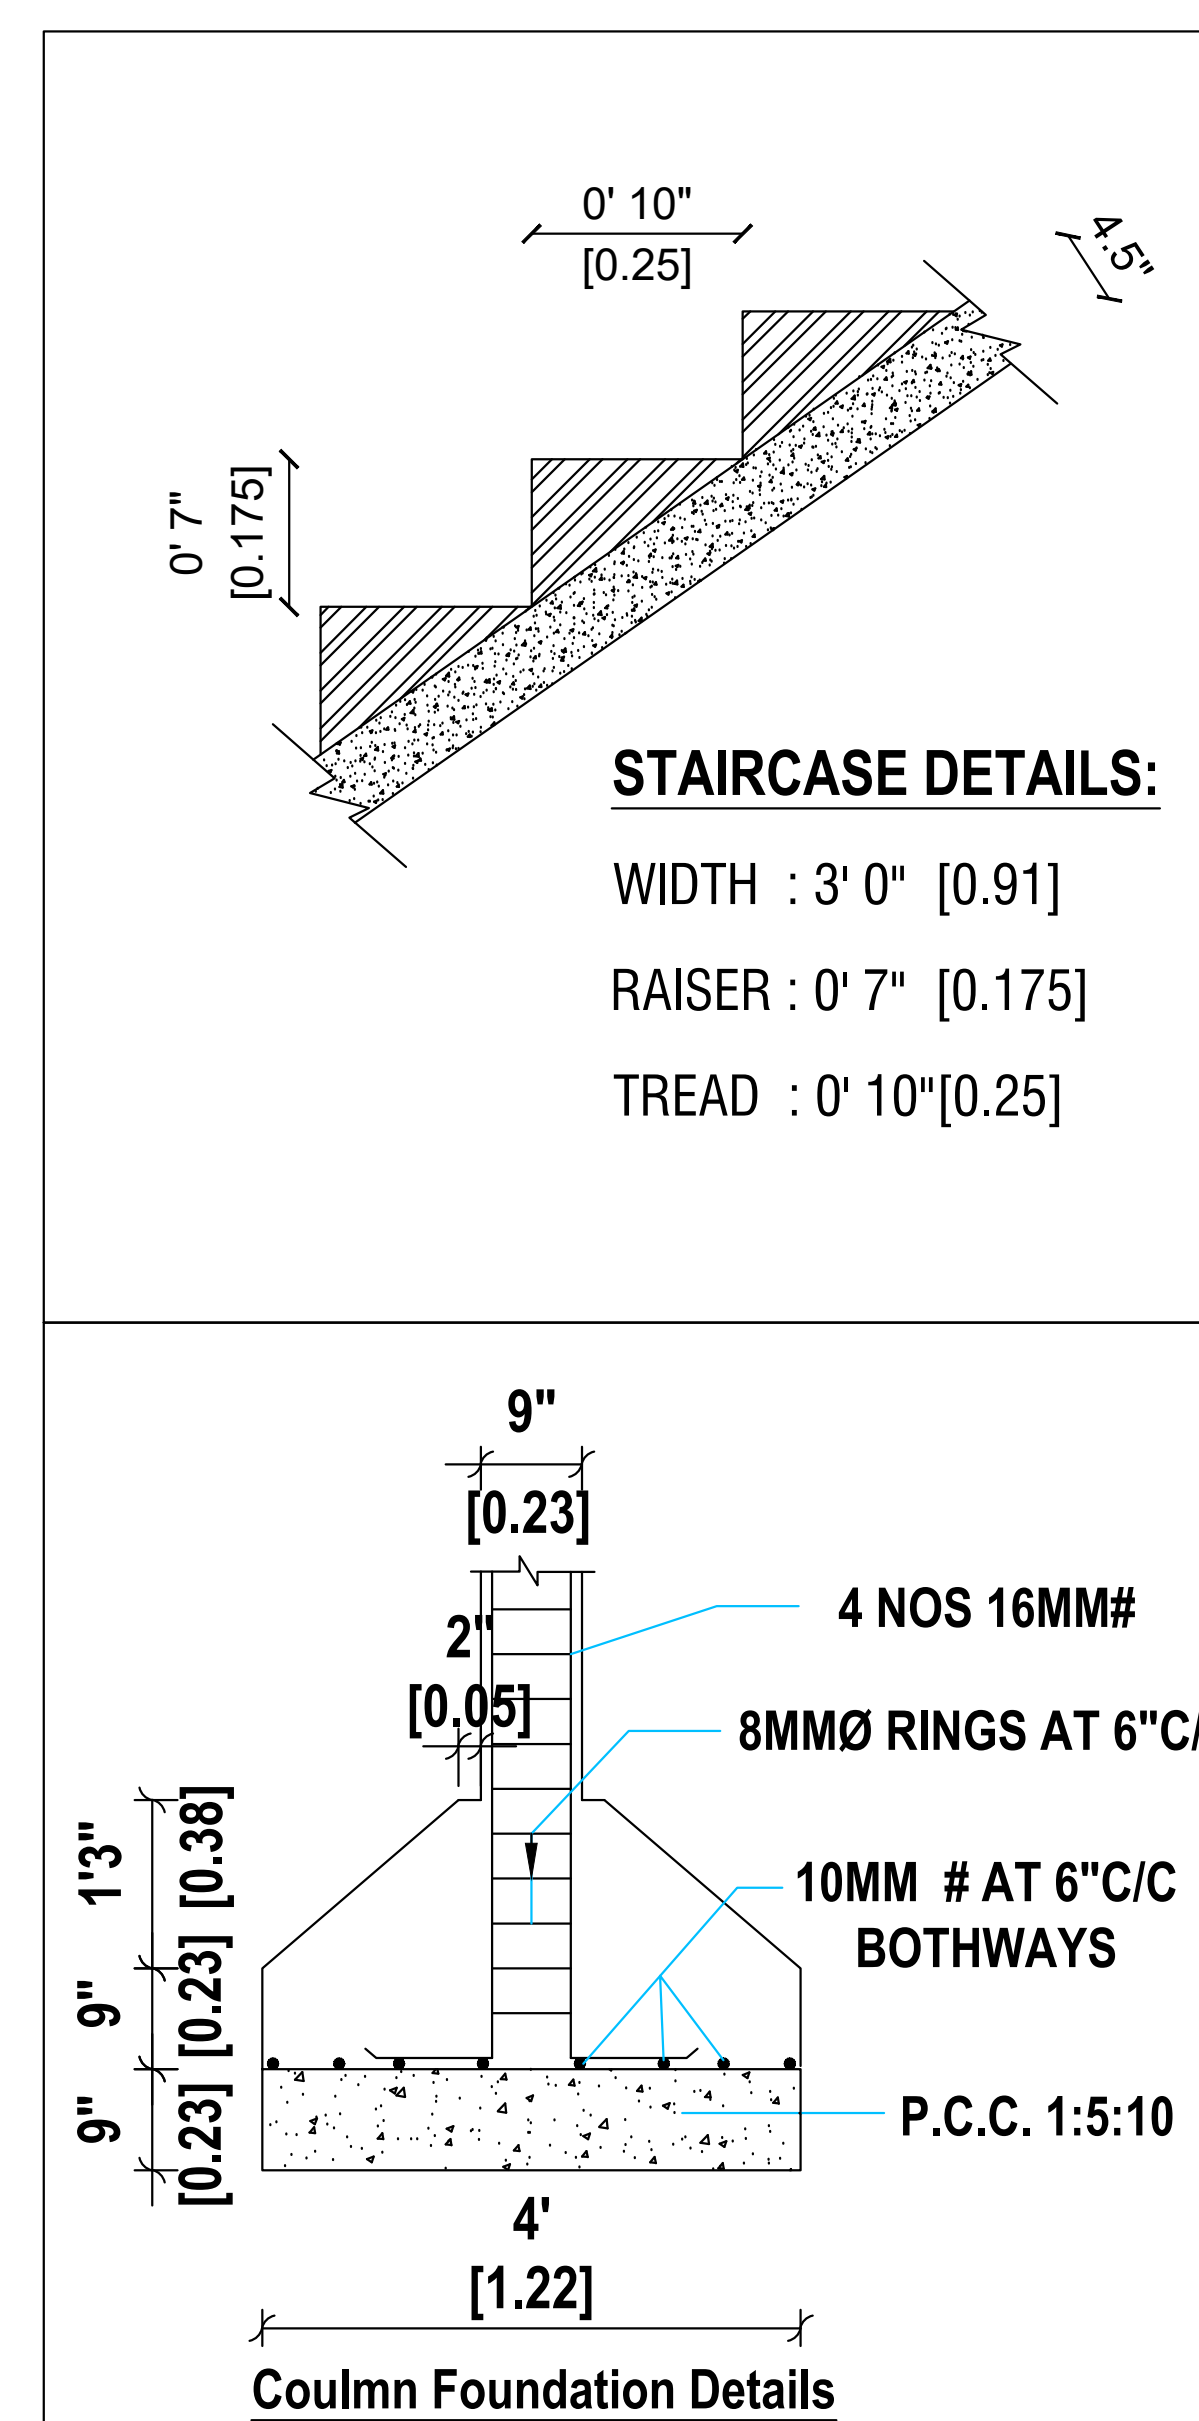


**PLAN SHOWING THE PROPOSED GROUND & FIRST FLOOR R.C.C.ROOF RESIDENTIAL BUILDING IN S.F.NO:356/54,
"N.G.R. PURAM" , AT IRUGUR VILLAGE & TOWN PANCHAYAT, SULUR TALUK, COIMBATORE DISTRICT.
REGULARIZED APPROVAL No :1024/2024/A DATE :10.12.2024.**

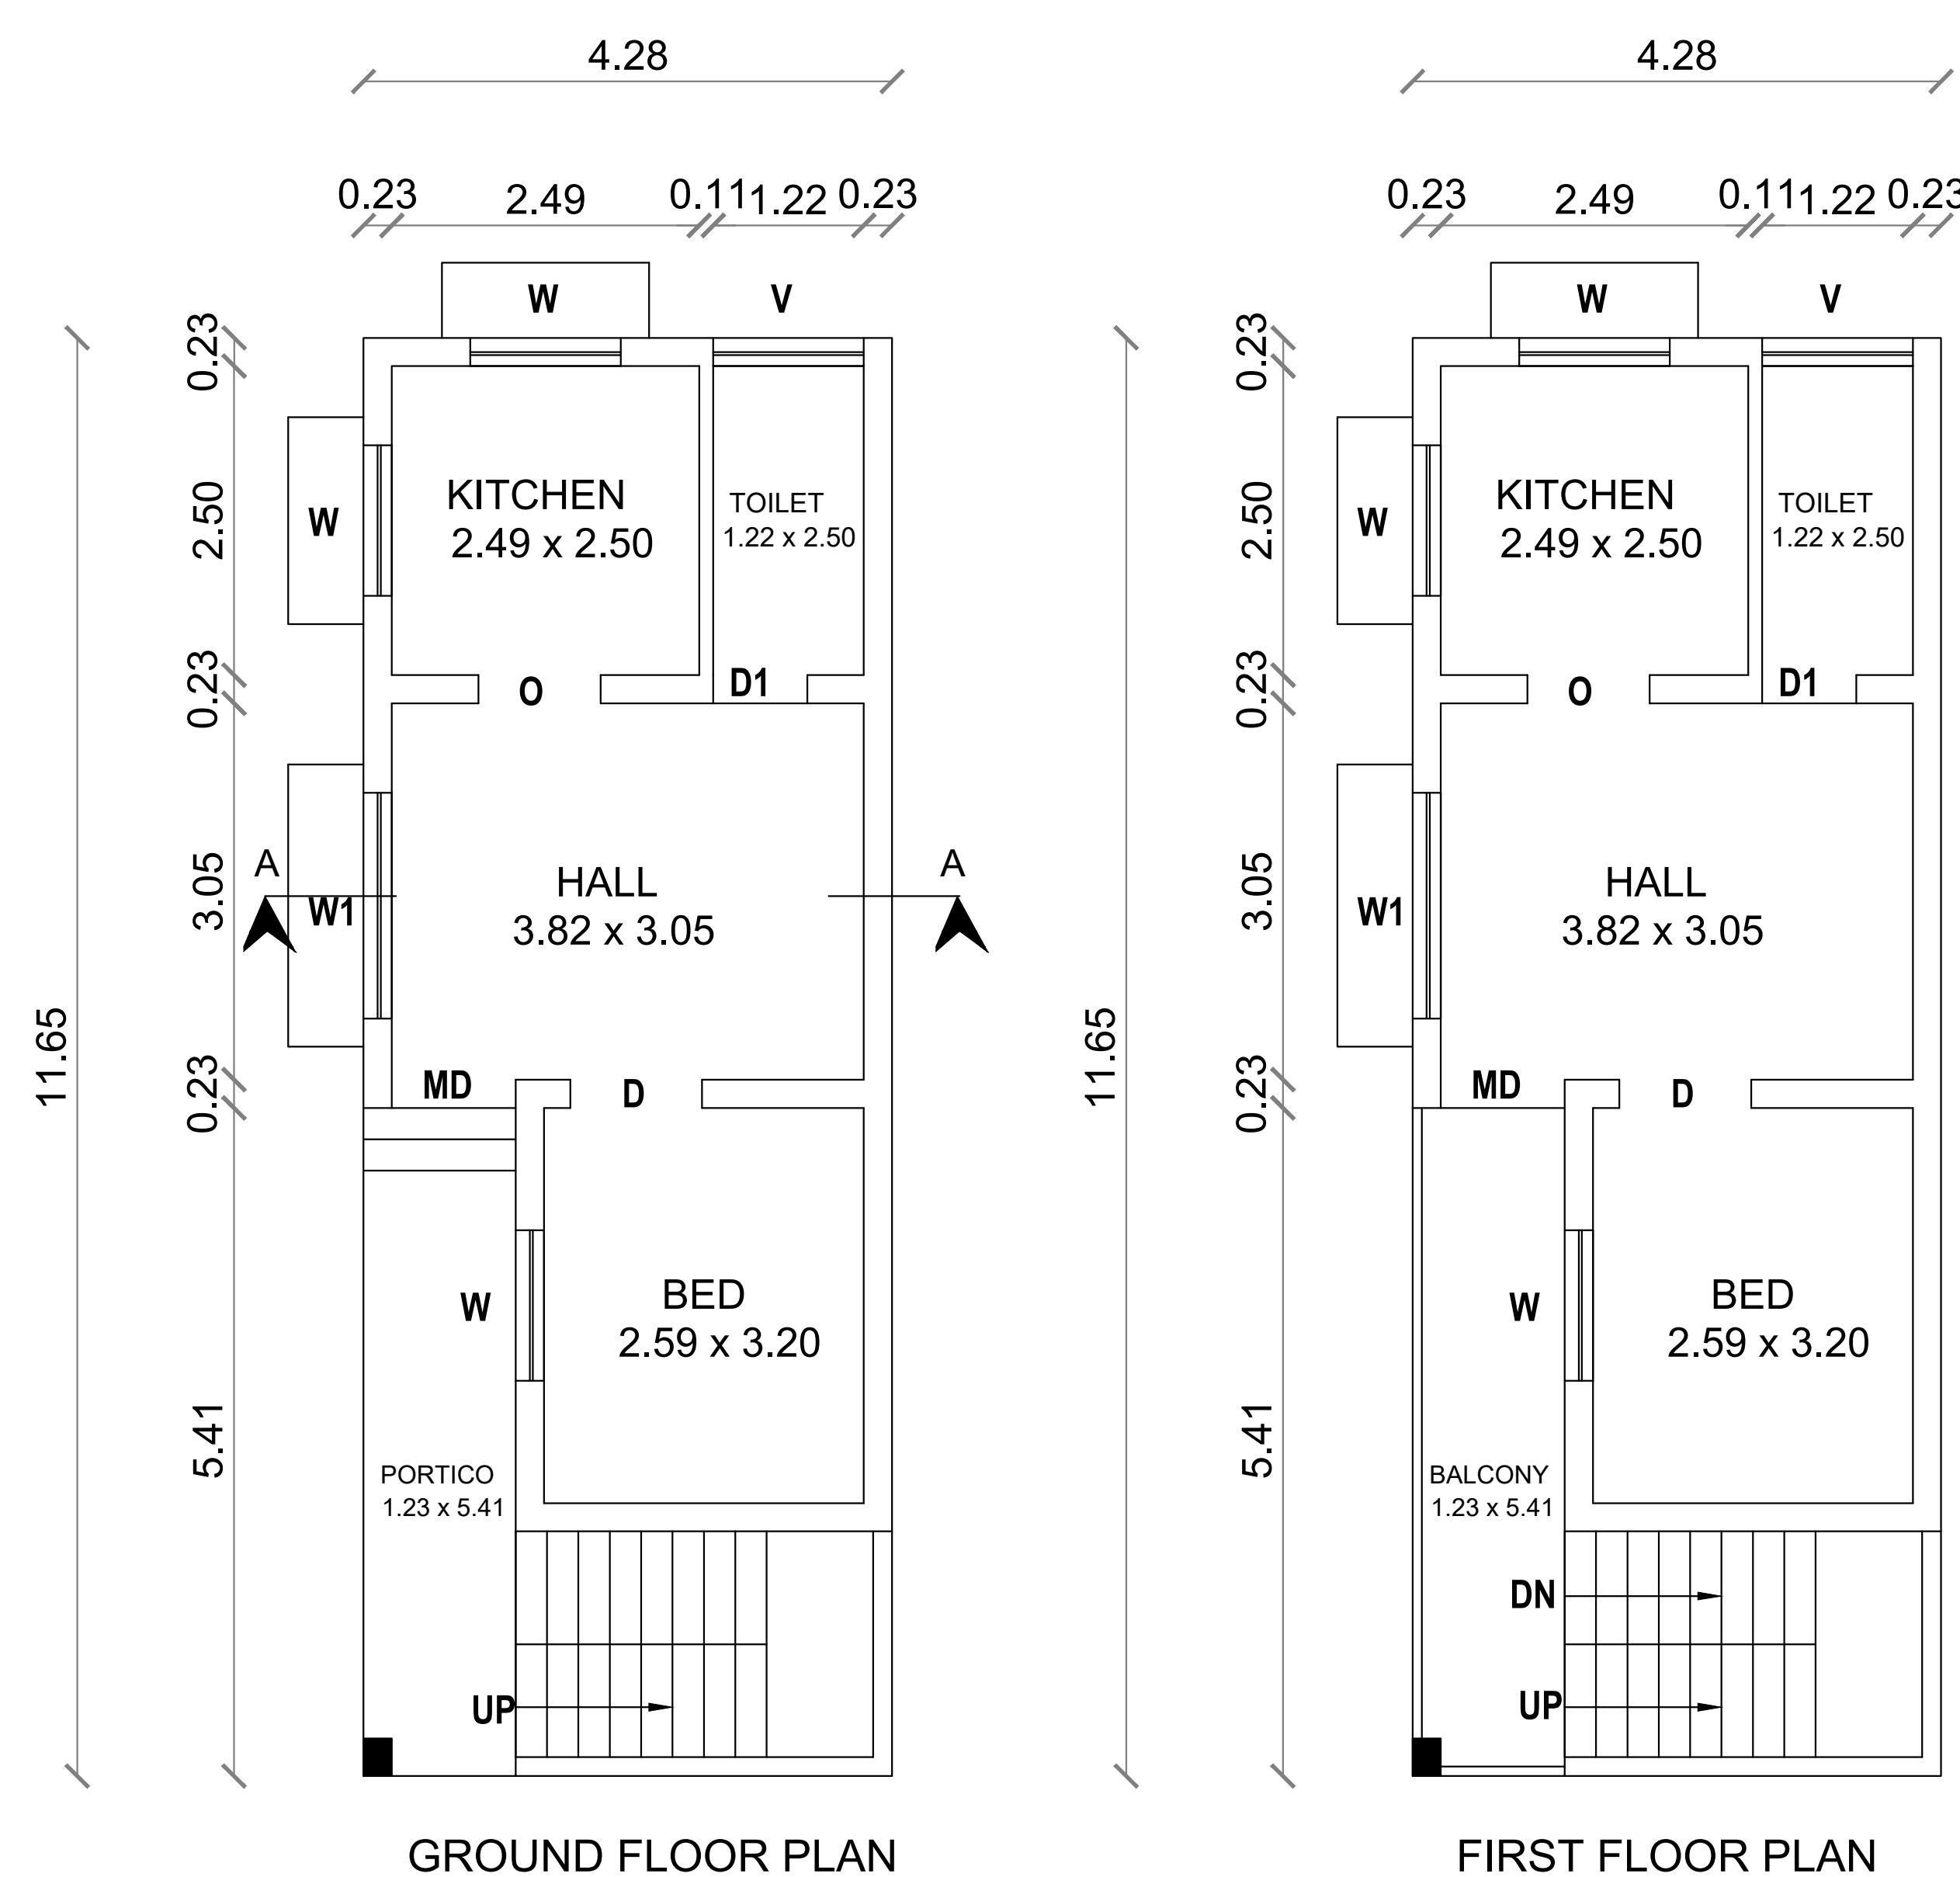

AREA DETAILS		IN SFT	IN SQ. M.
AREA OF THE SITE		813.67	75.58
AREA OF THE PROPOSED GROUND FLOOR		536.47	49.84
AREA OF THE PROPOSED FIRST FLOOR		536.47	49.84
AREA OF THE OPEN SPACE		277.20	25.75

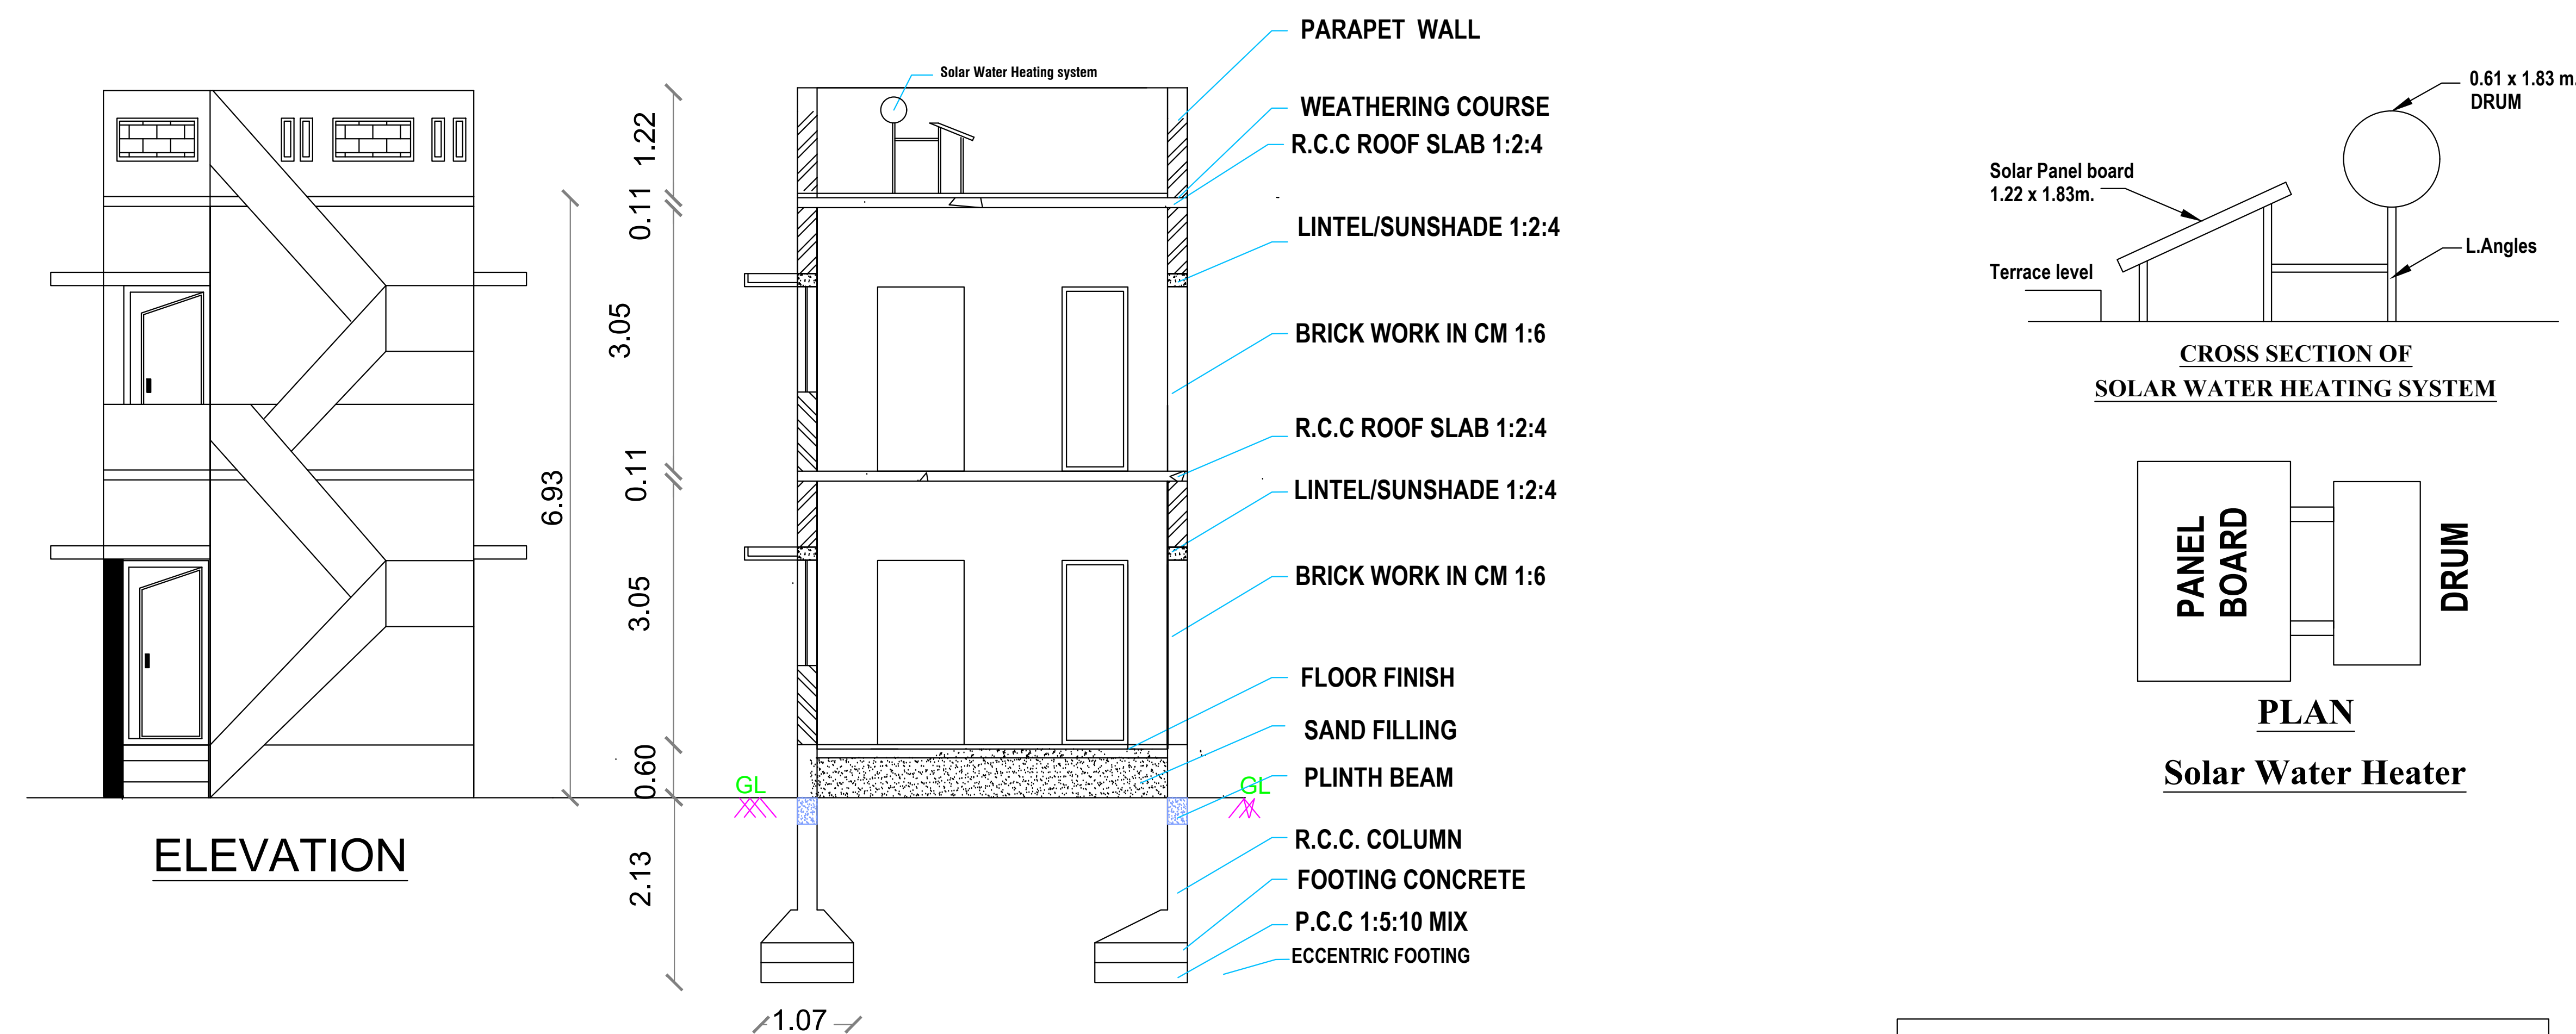

JOINERY DETAILS			
Sym.	DESCRIPTION	IN FEET	IN METER
MD	MAIN DOOR	3' 6" X 7' 0"	1.07 X 2.13
D/O	DOOR / OPEN	3' 3" X 7' 0"	1.00 X 2.13
D1	DOOR	2' 6" X 7' 0"	0.76 X 2.13
W	WINDOW	4' 0" X 4' 6"	1.22 X 1.37
W1	WINDOW	6' 0" X 4' 6"	1.83 X 1.37
V	VENTILATOR	4' 0" X 2' 6"	1.22 X 0.76
HORIZONTAL DISTANCE FROM HT.LINE IF ANY - NIL.			
PERCOLATION PIT @ 10' c/c			

Plan, Section & Elevation

Site Plan


SCALE 1" : 8' 0"

1" : 8' 0"

SITE BOUNDARY

PROPOSED BUILDING

EXISTING ROAD

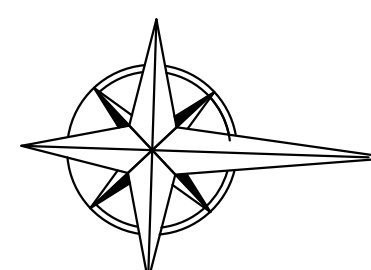N

C. Jaya Bhany^r

OWNER / DEVELOPER



**ER.K. SENTHIL, DCE. , LBS,
9/11-A, Ondipudur Road Irugur,
Cell: 98437 79999, 98421 22220.**

REGISTER ENGINEER