

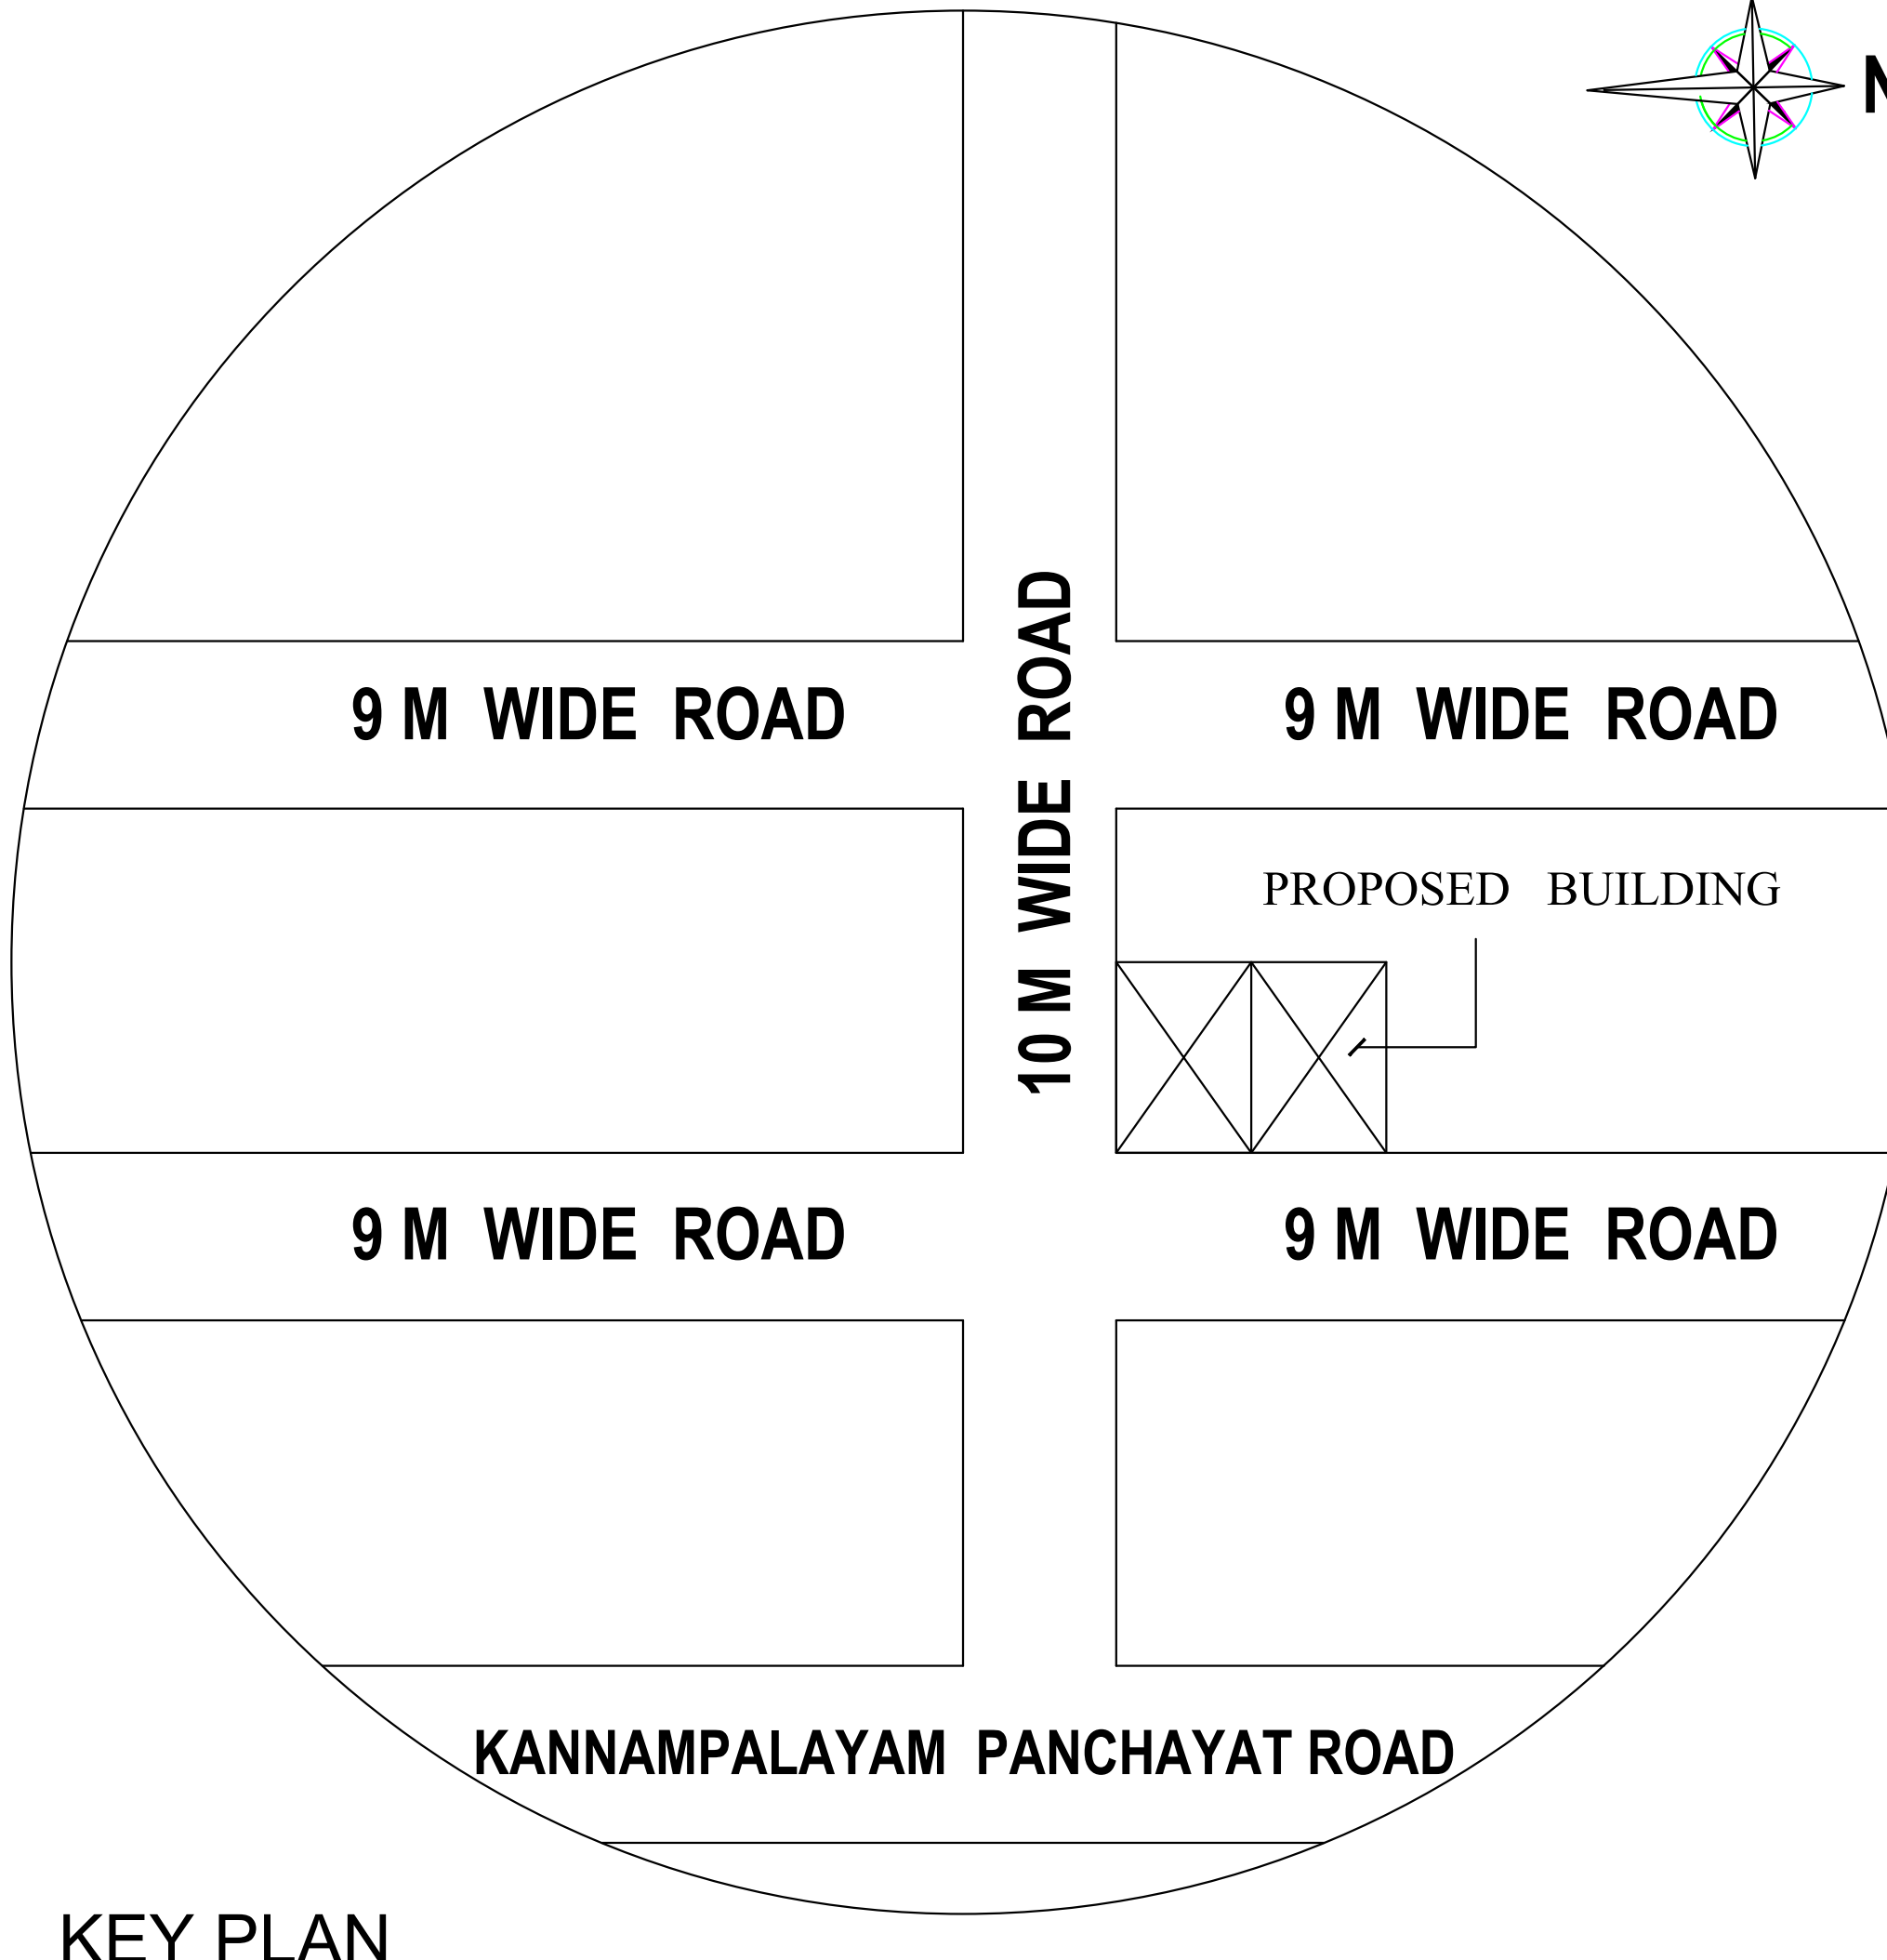
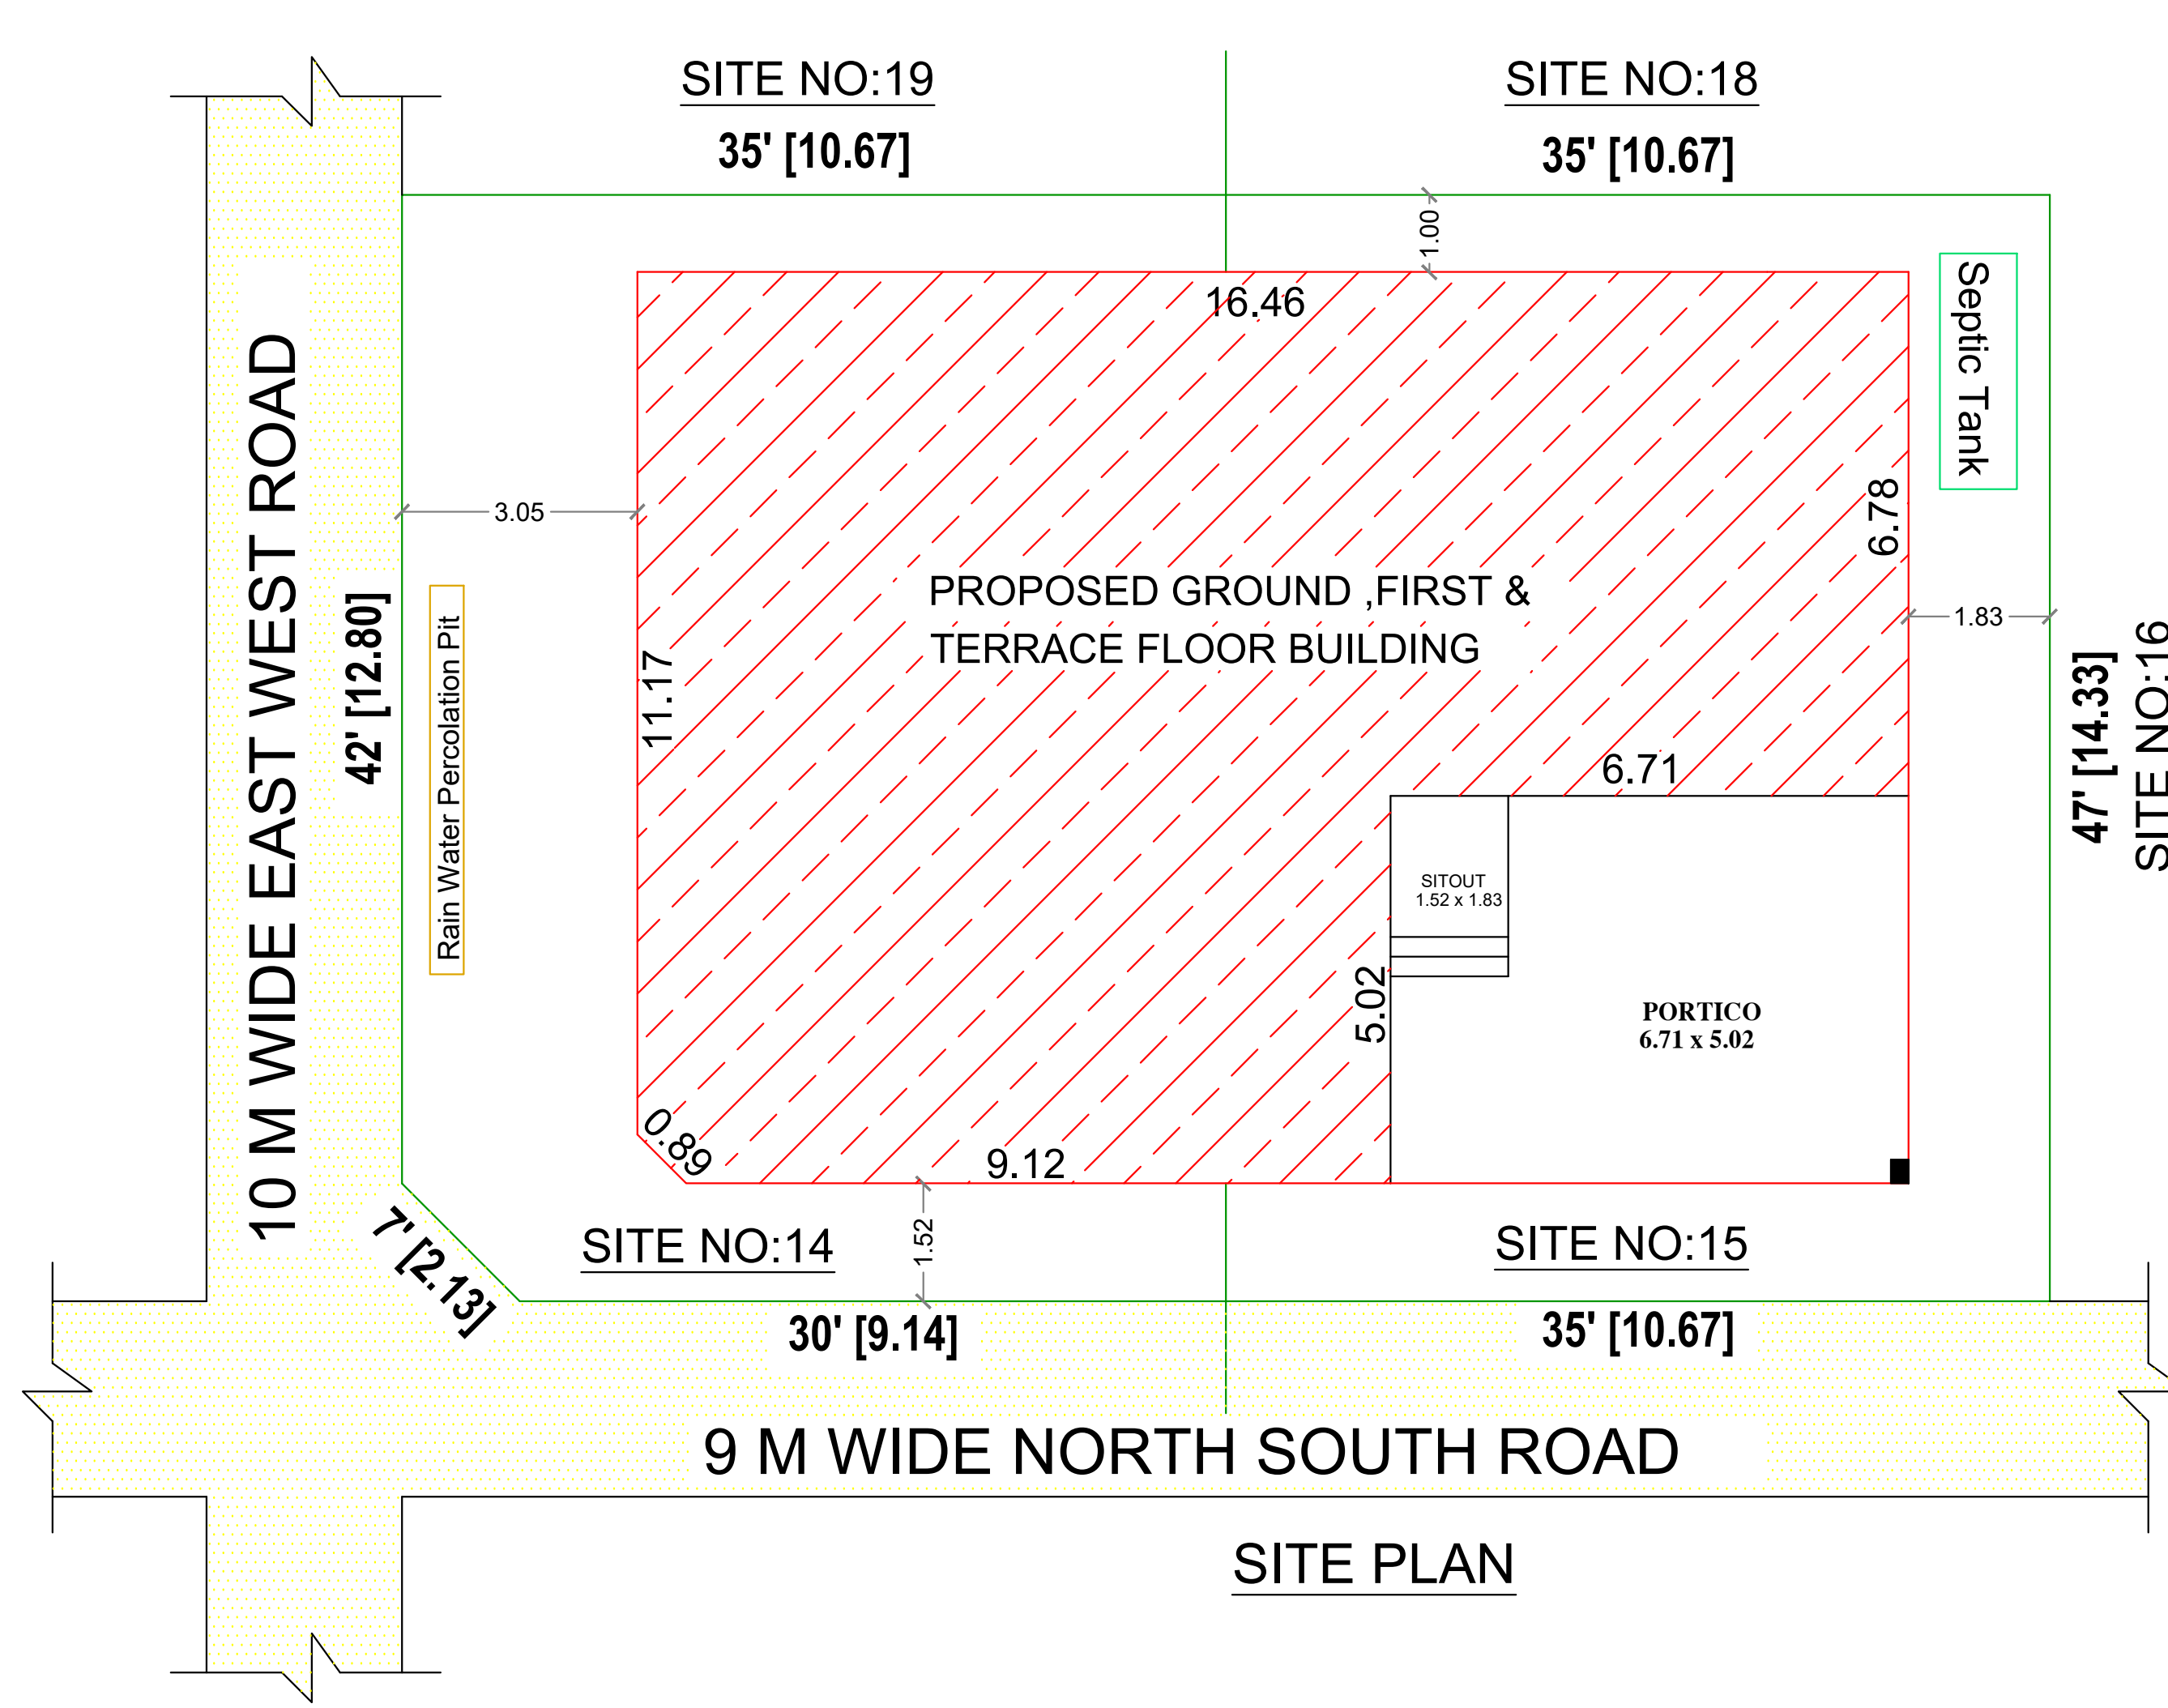
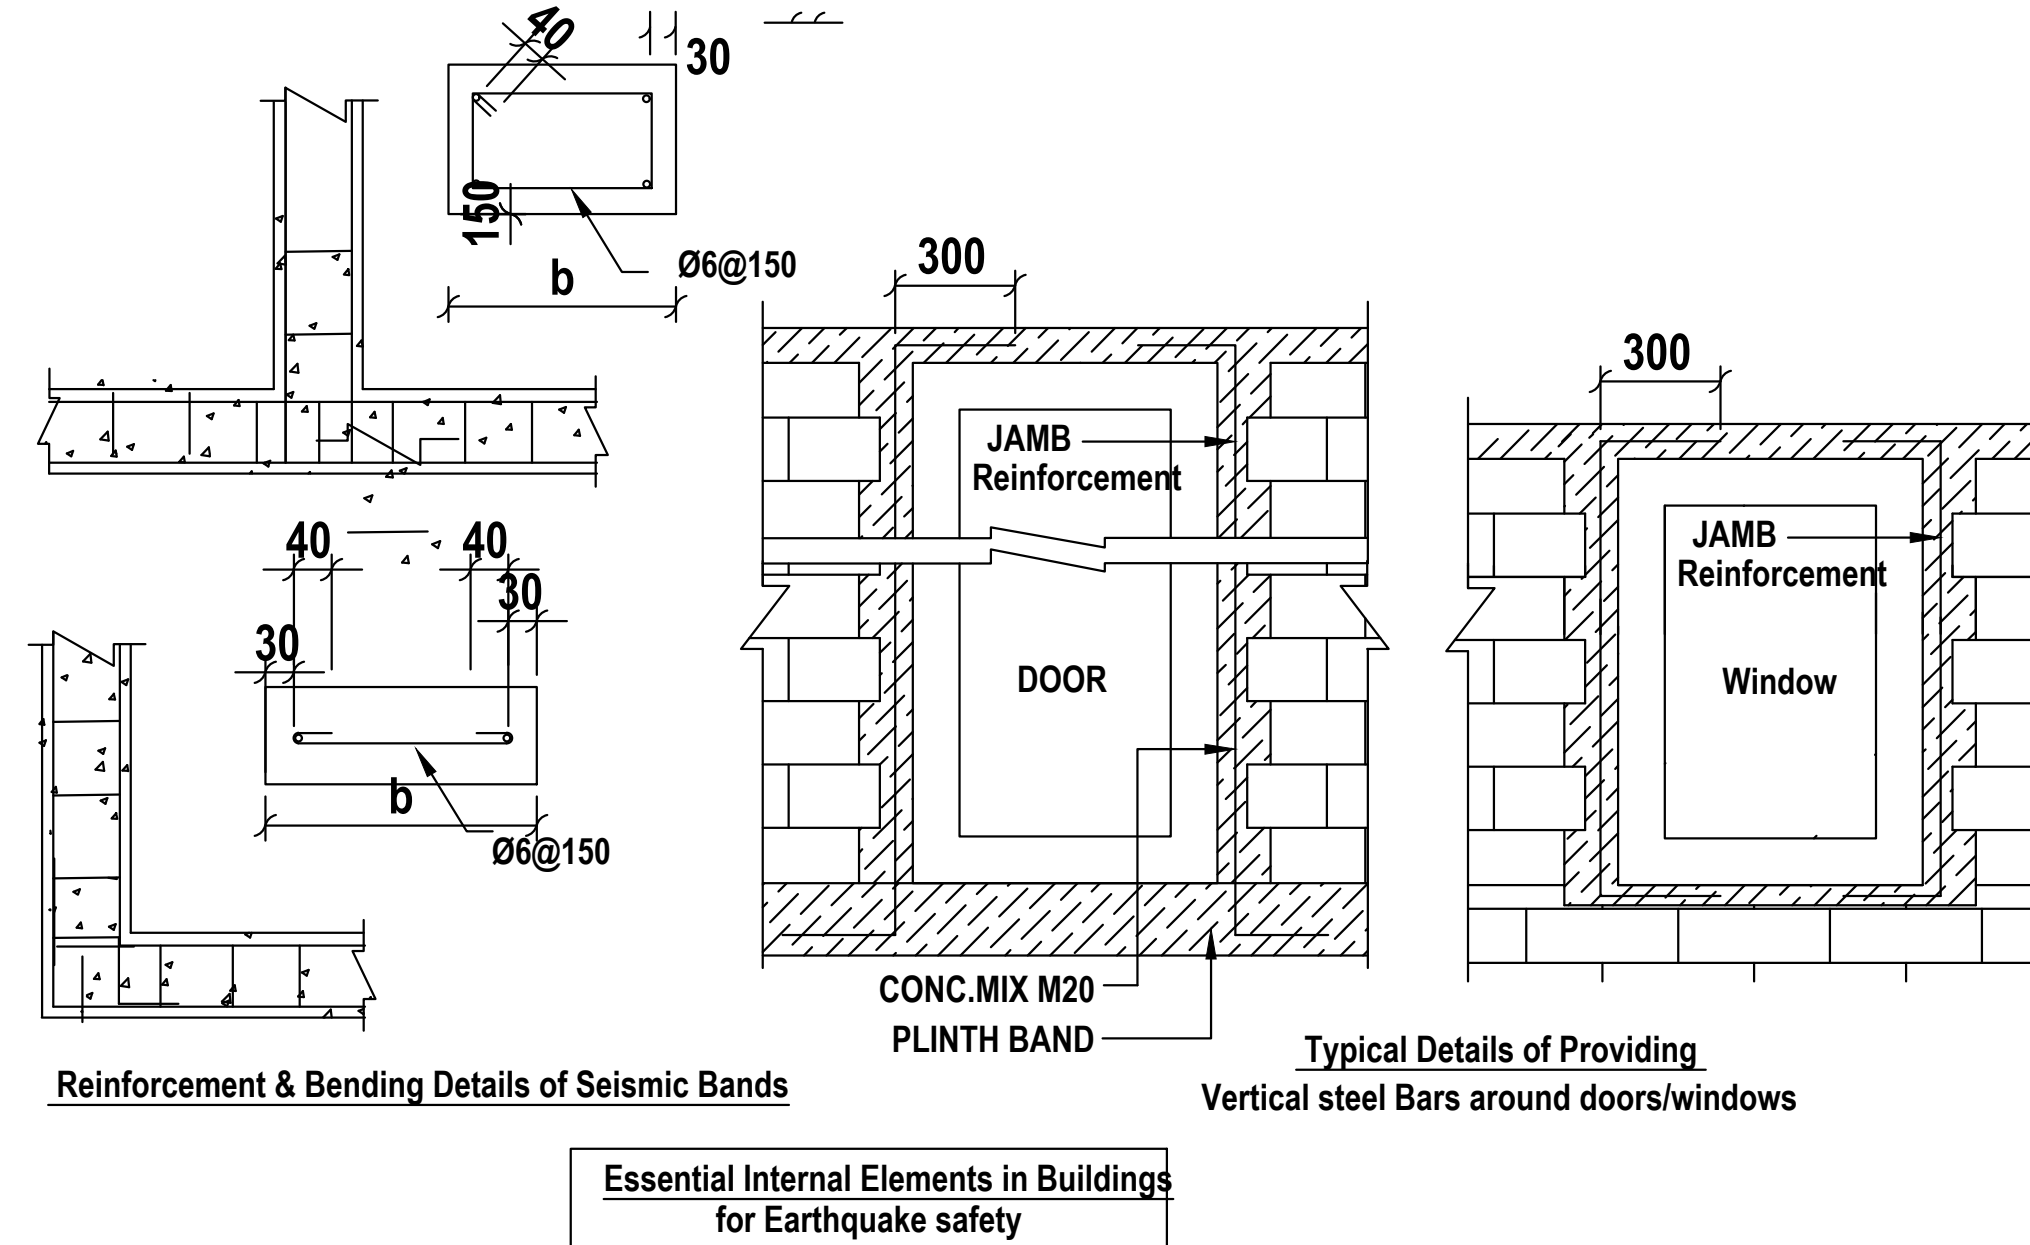
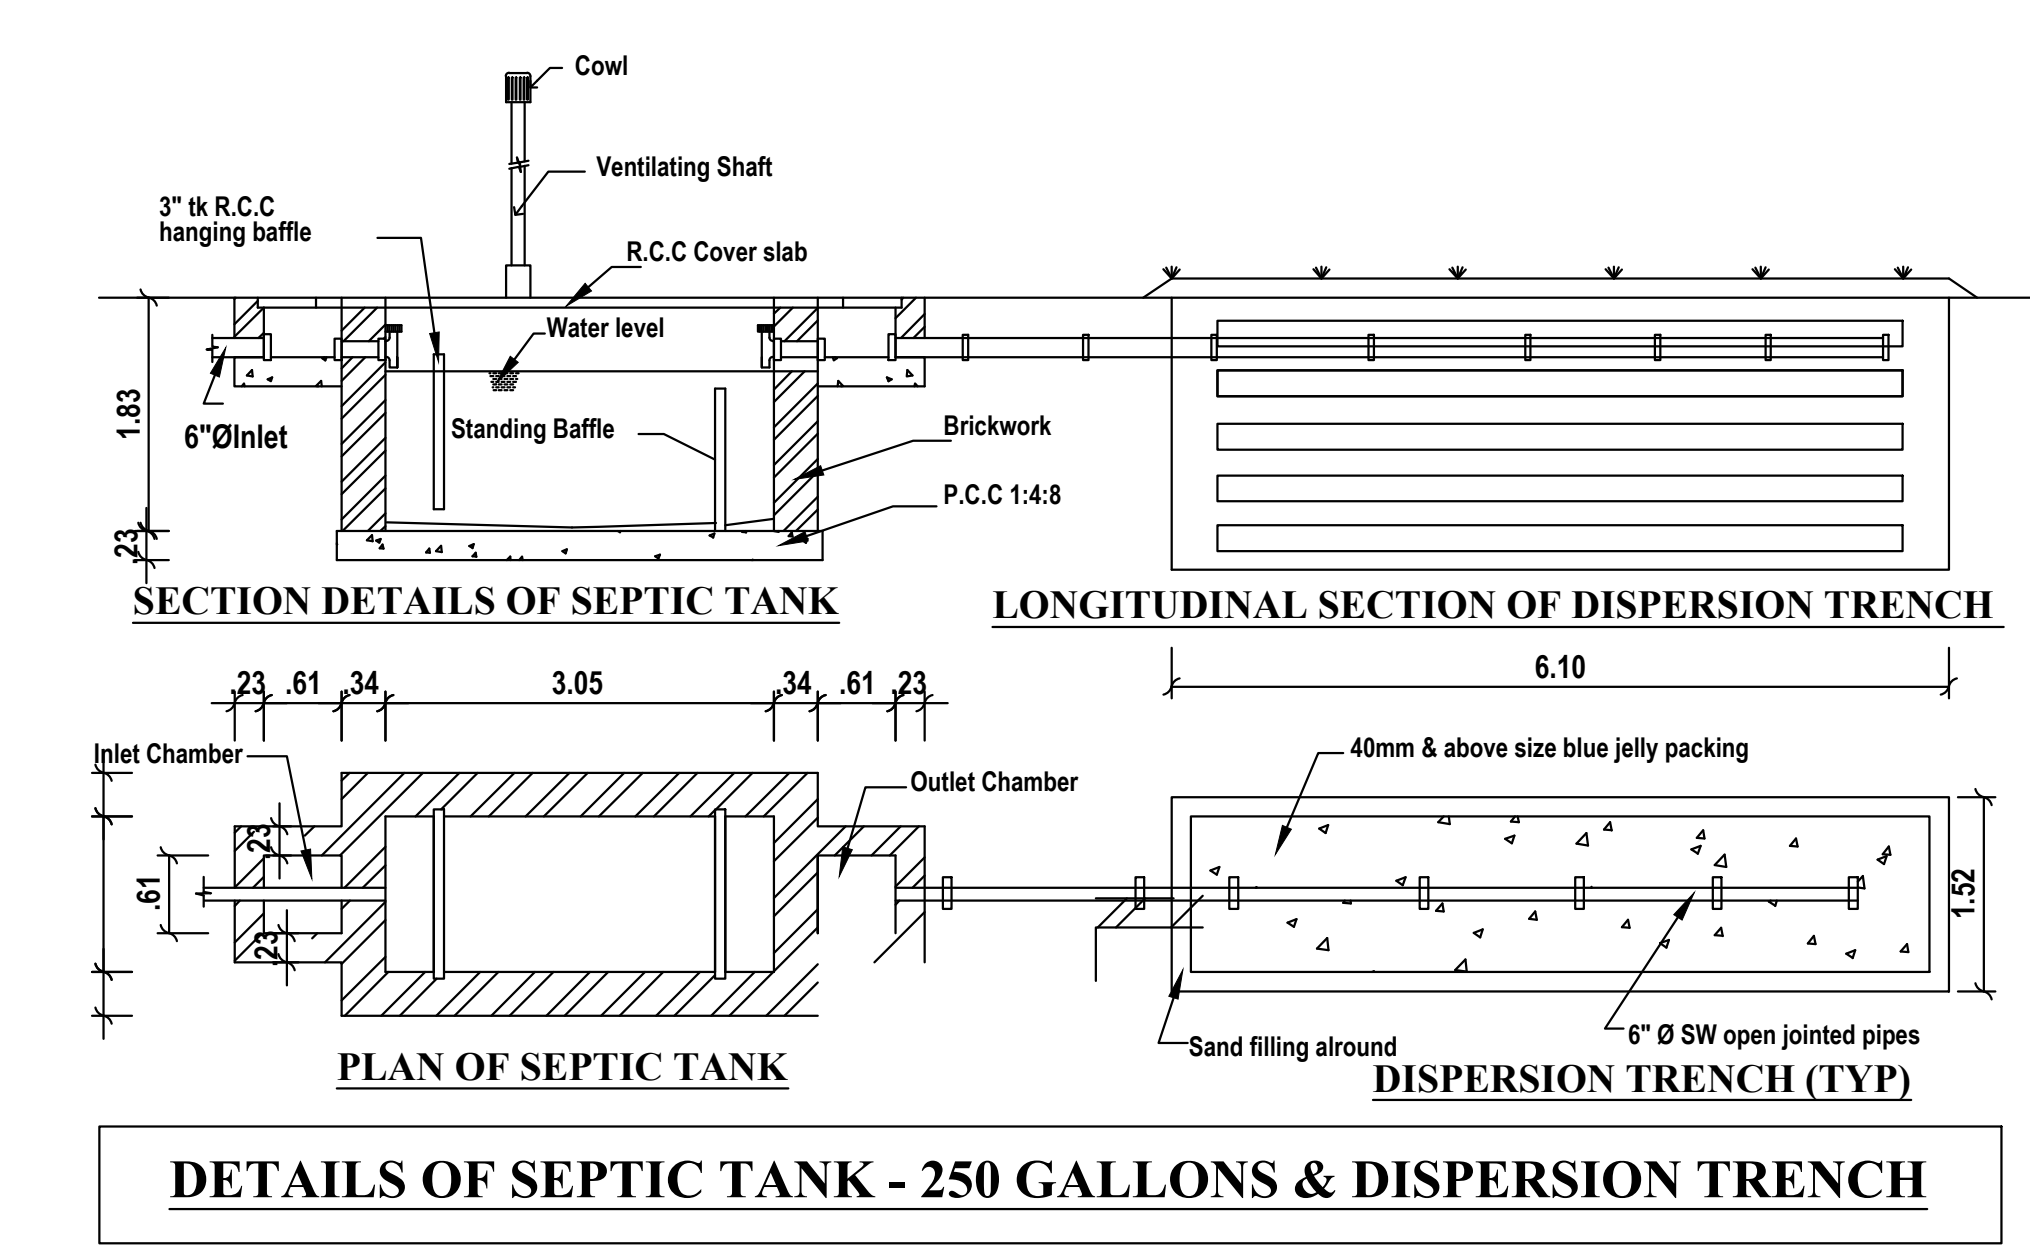
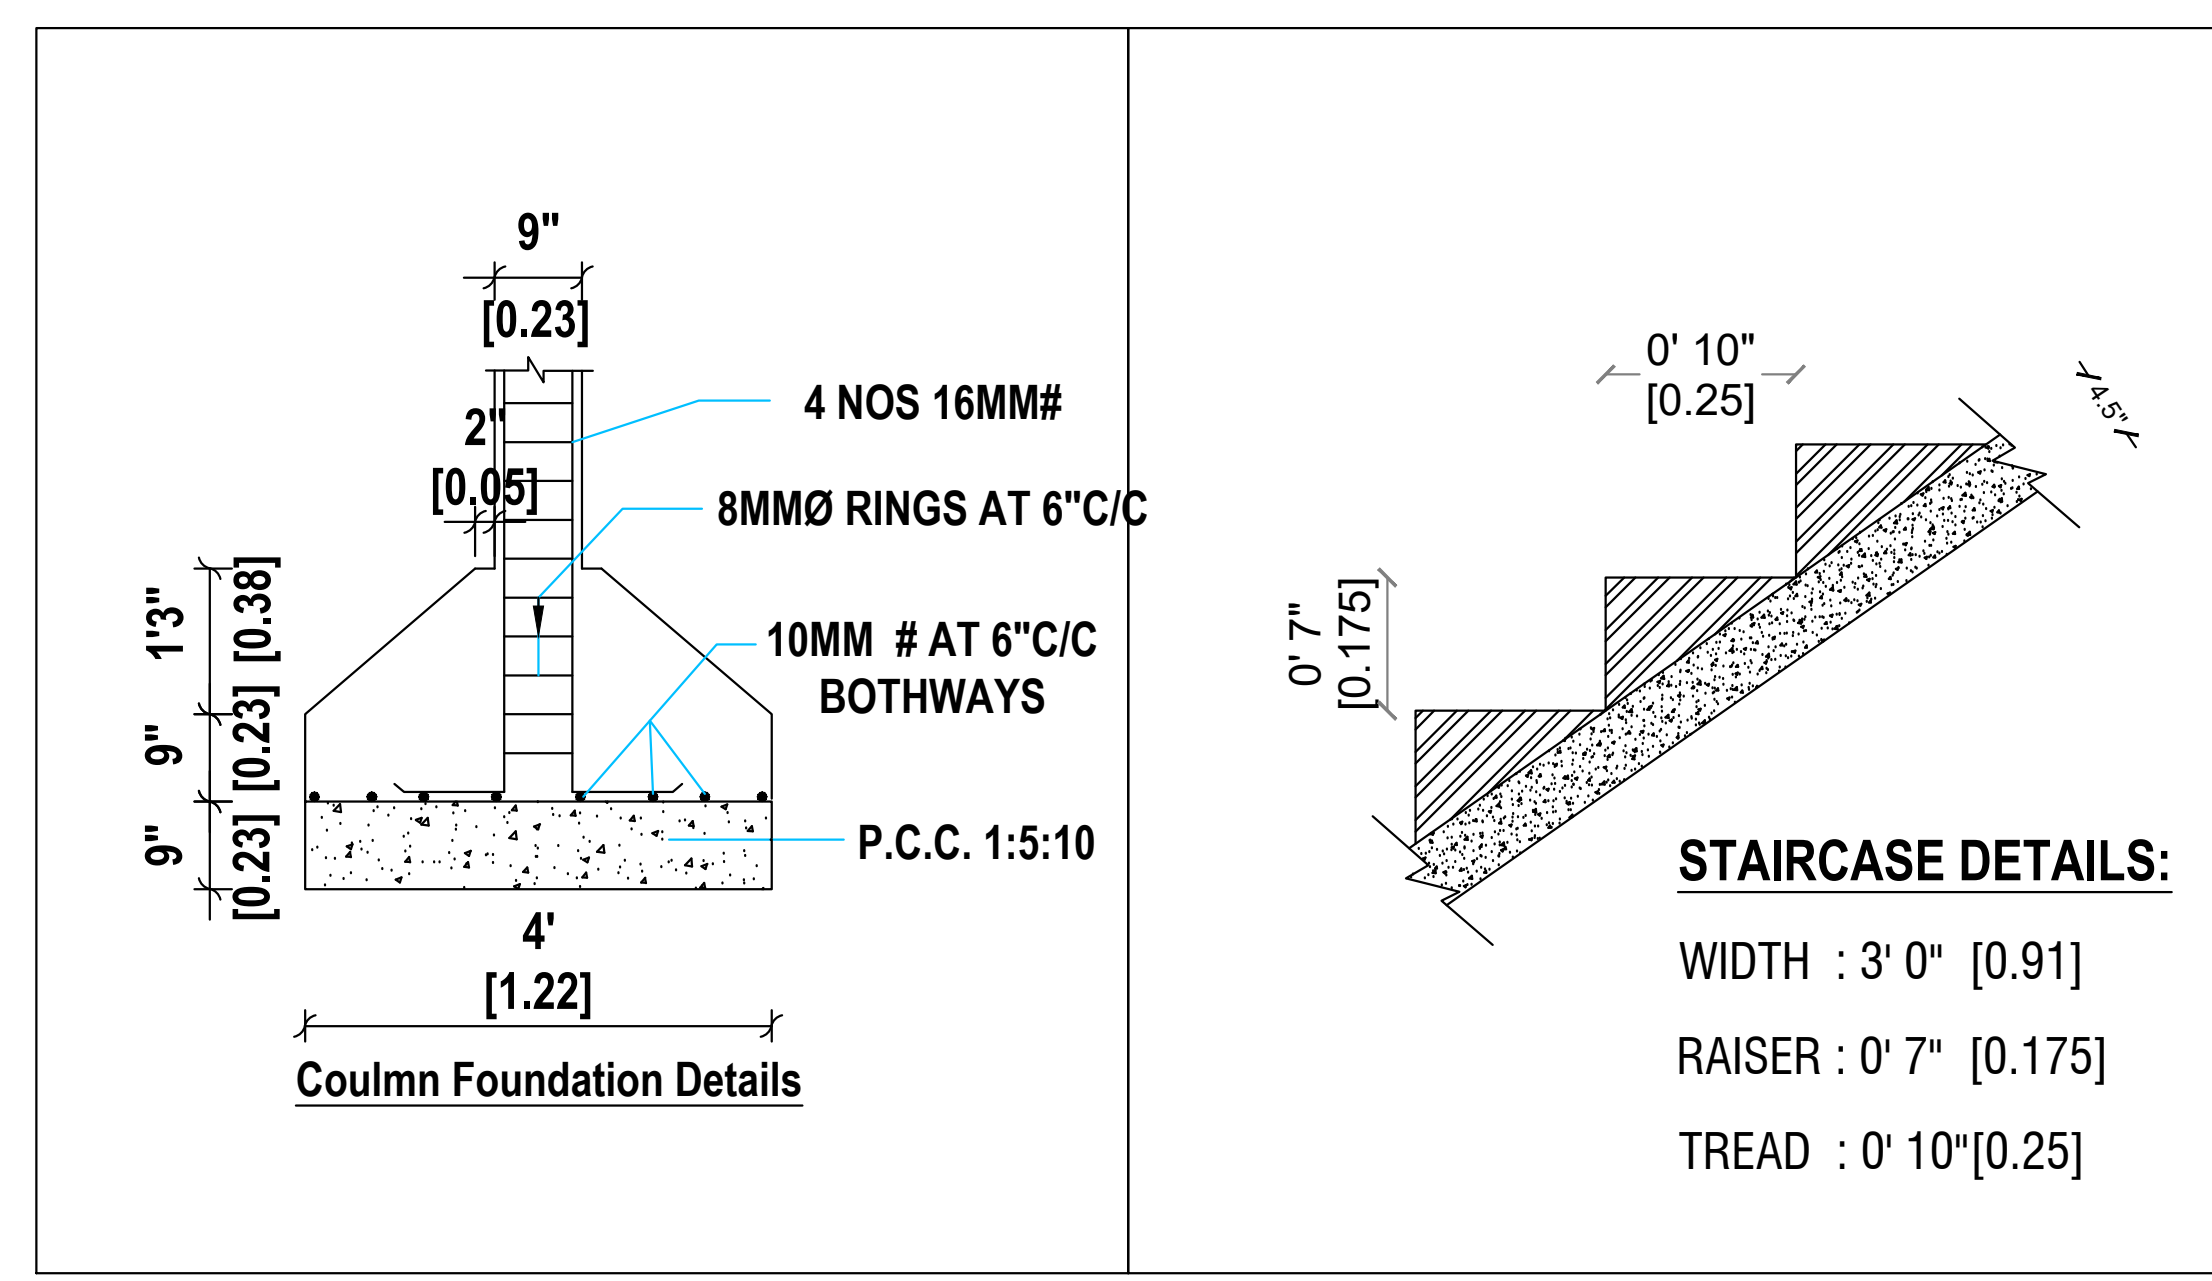
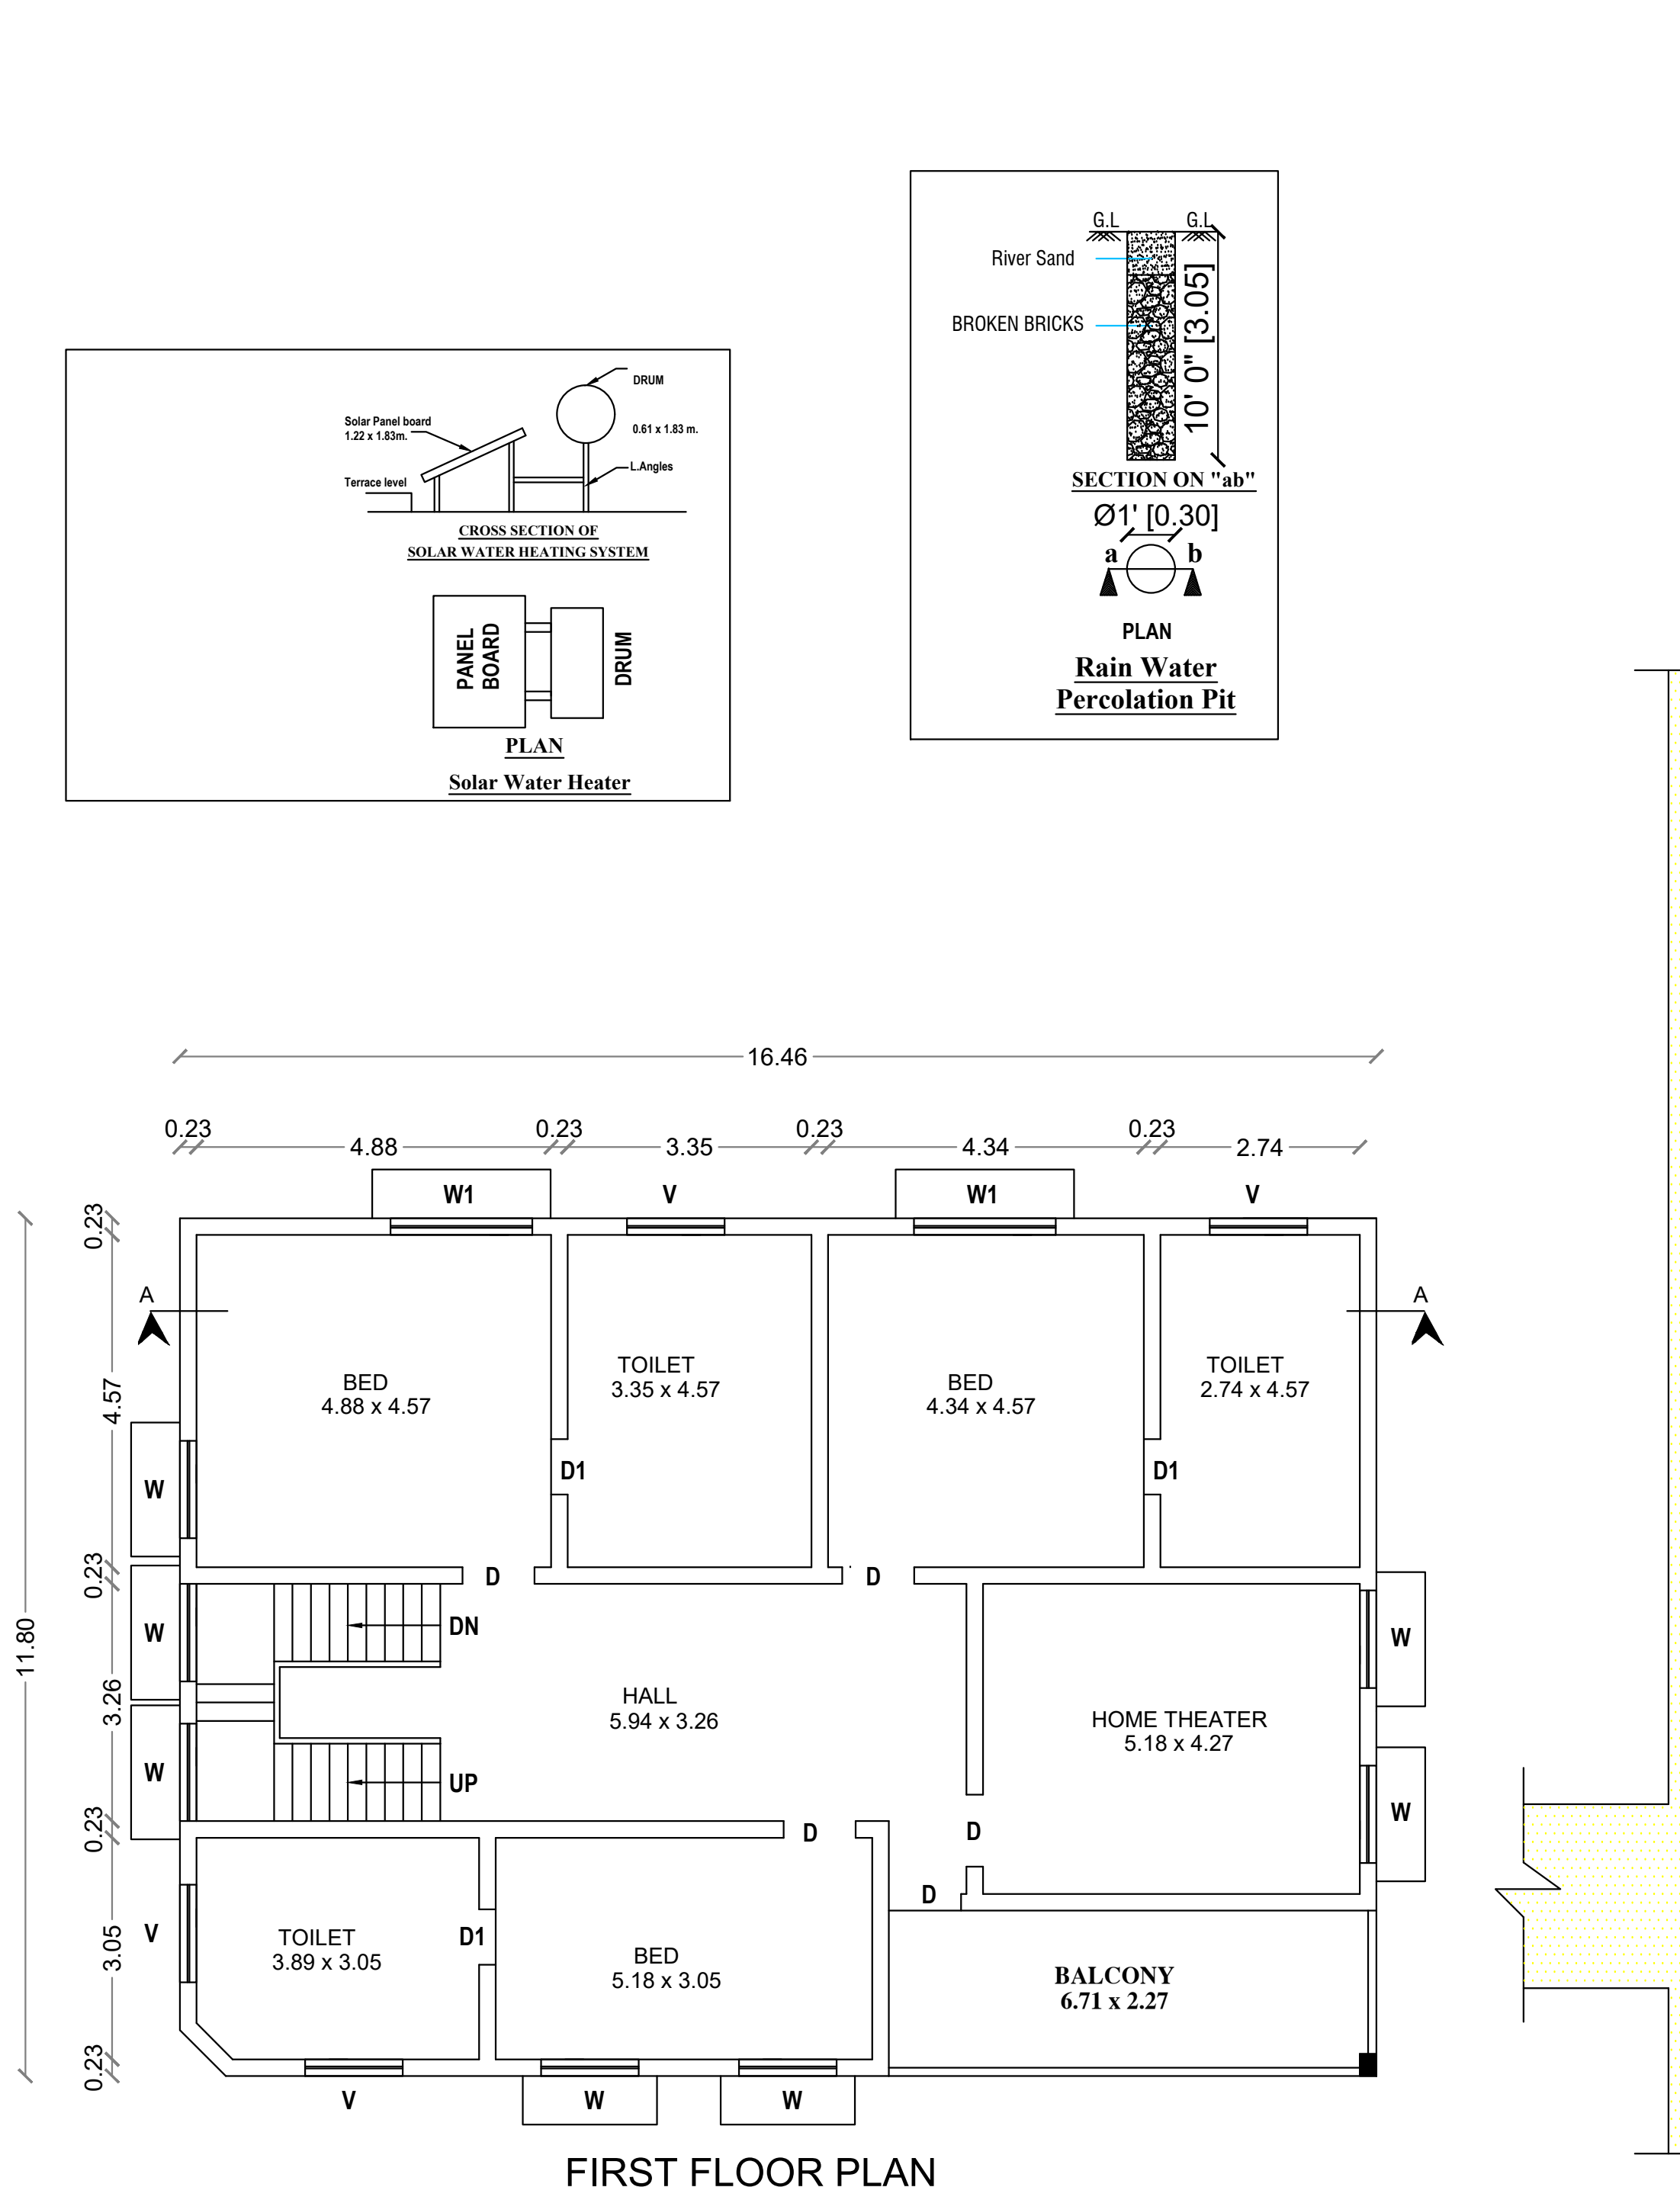
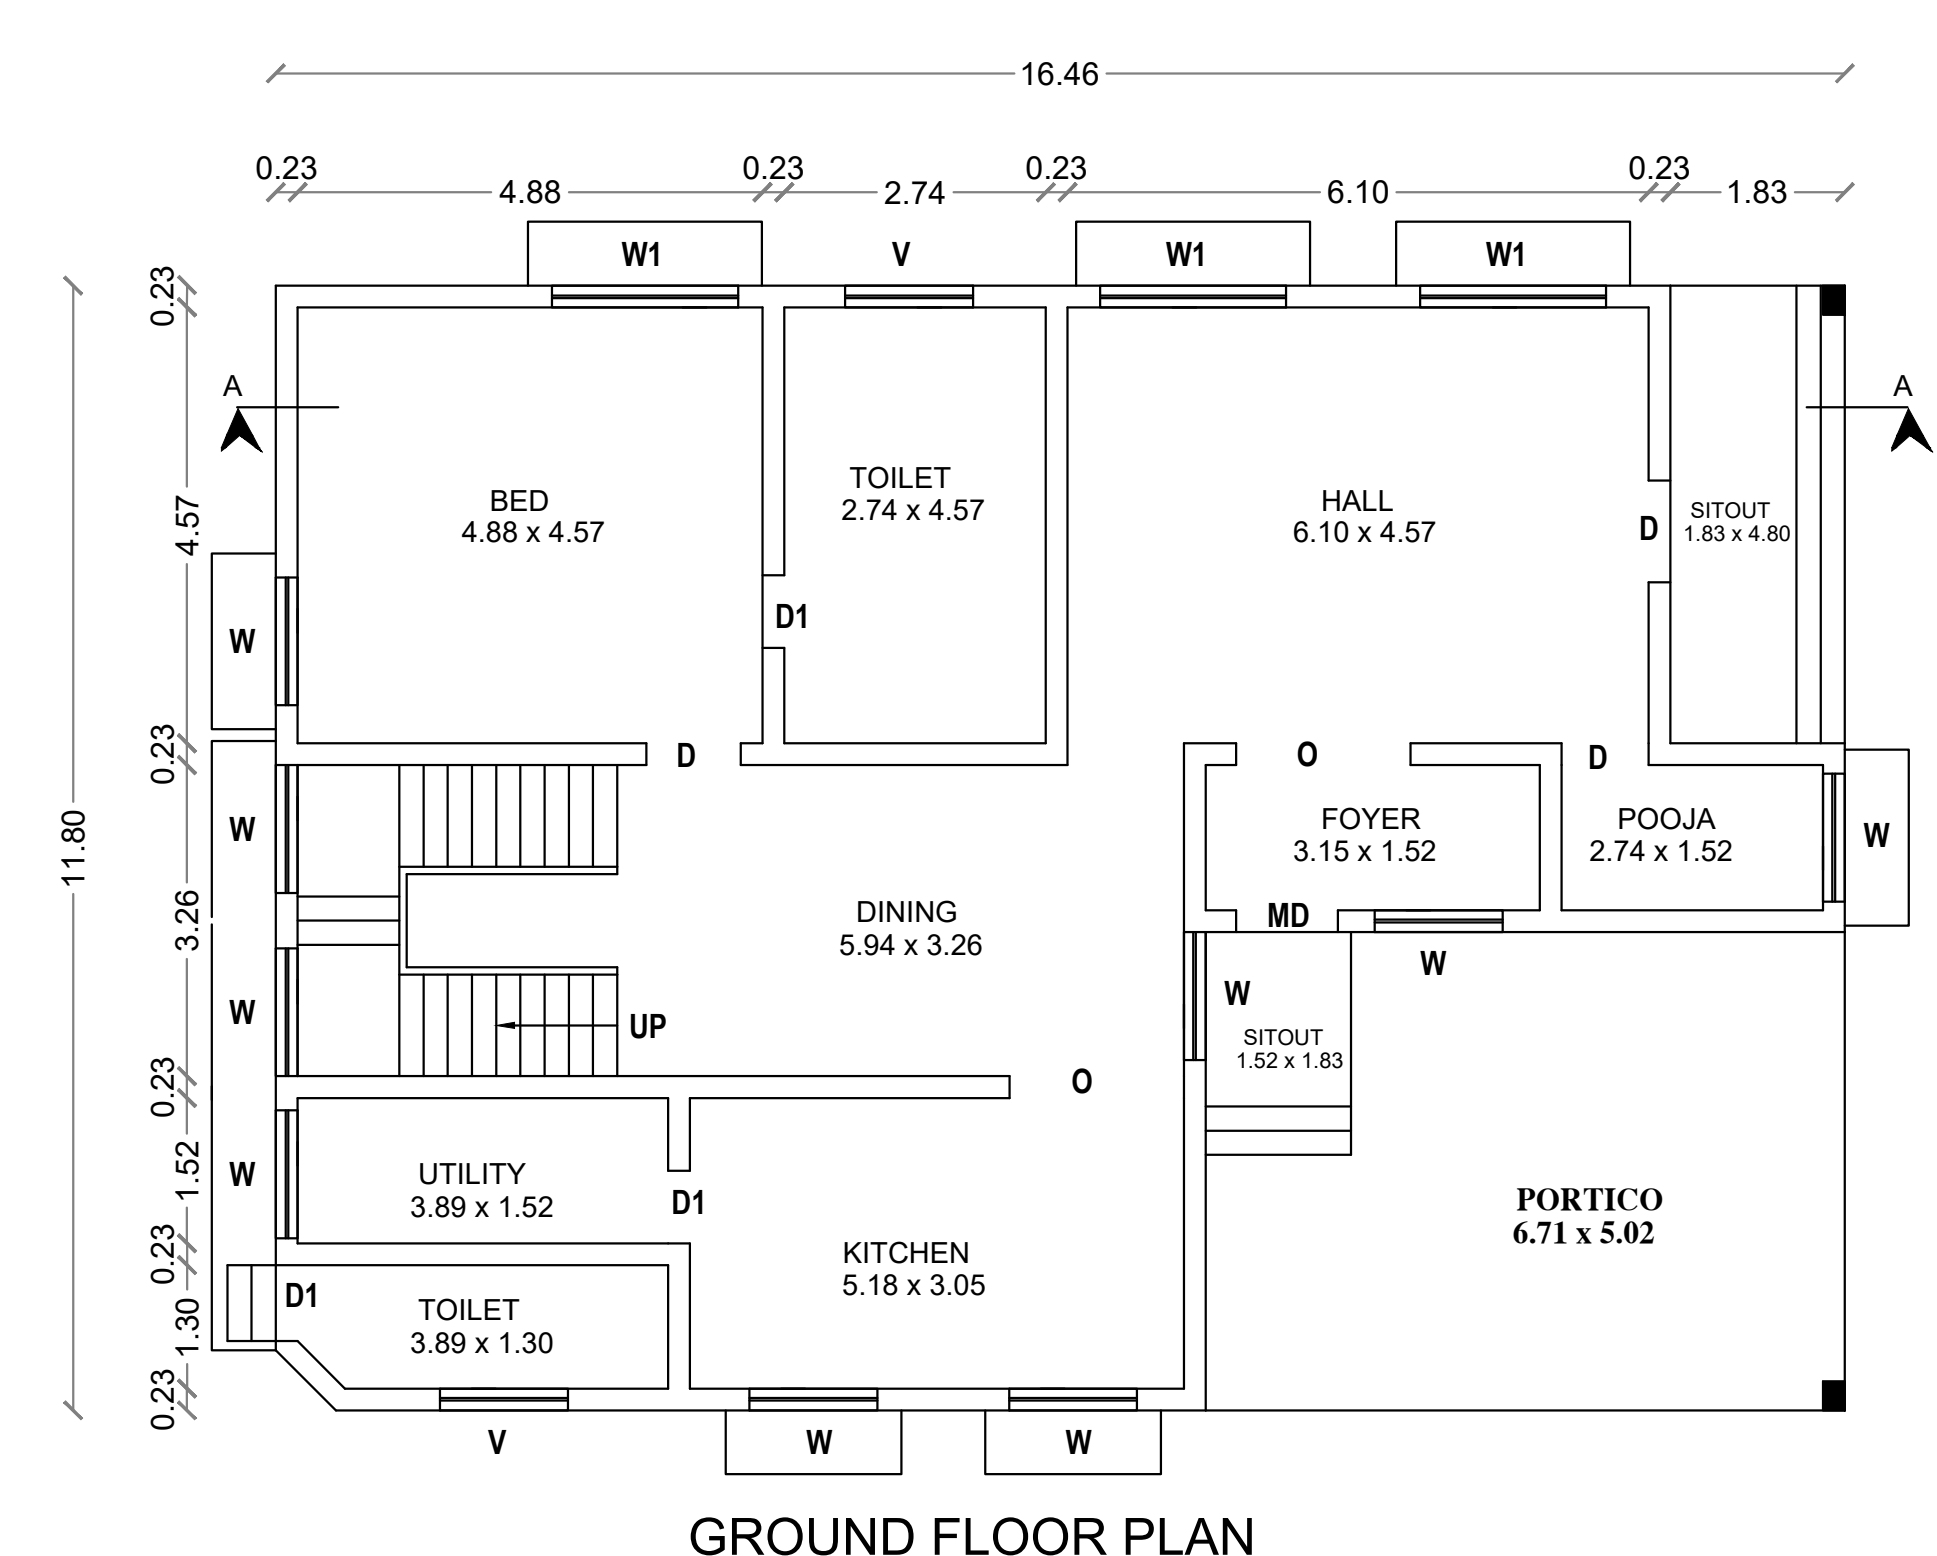
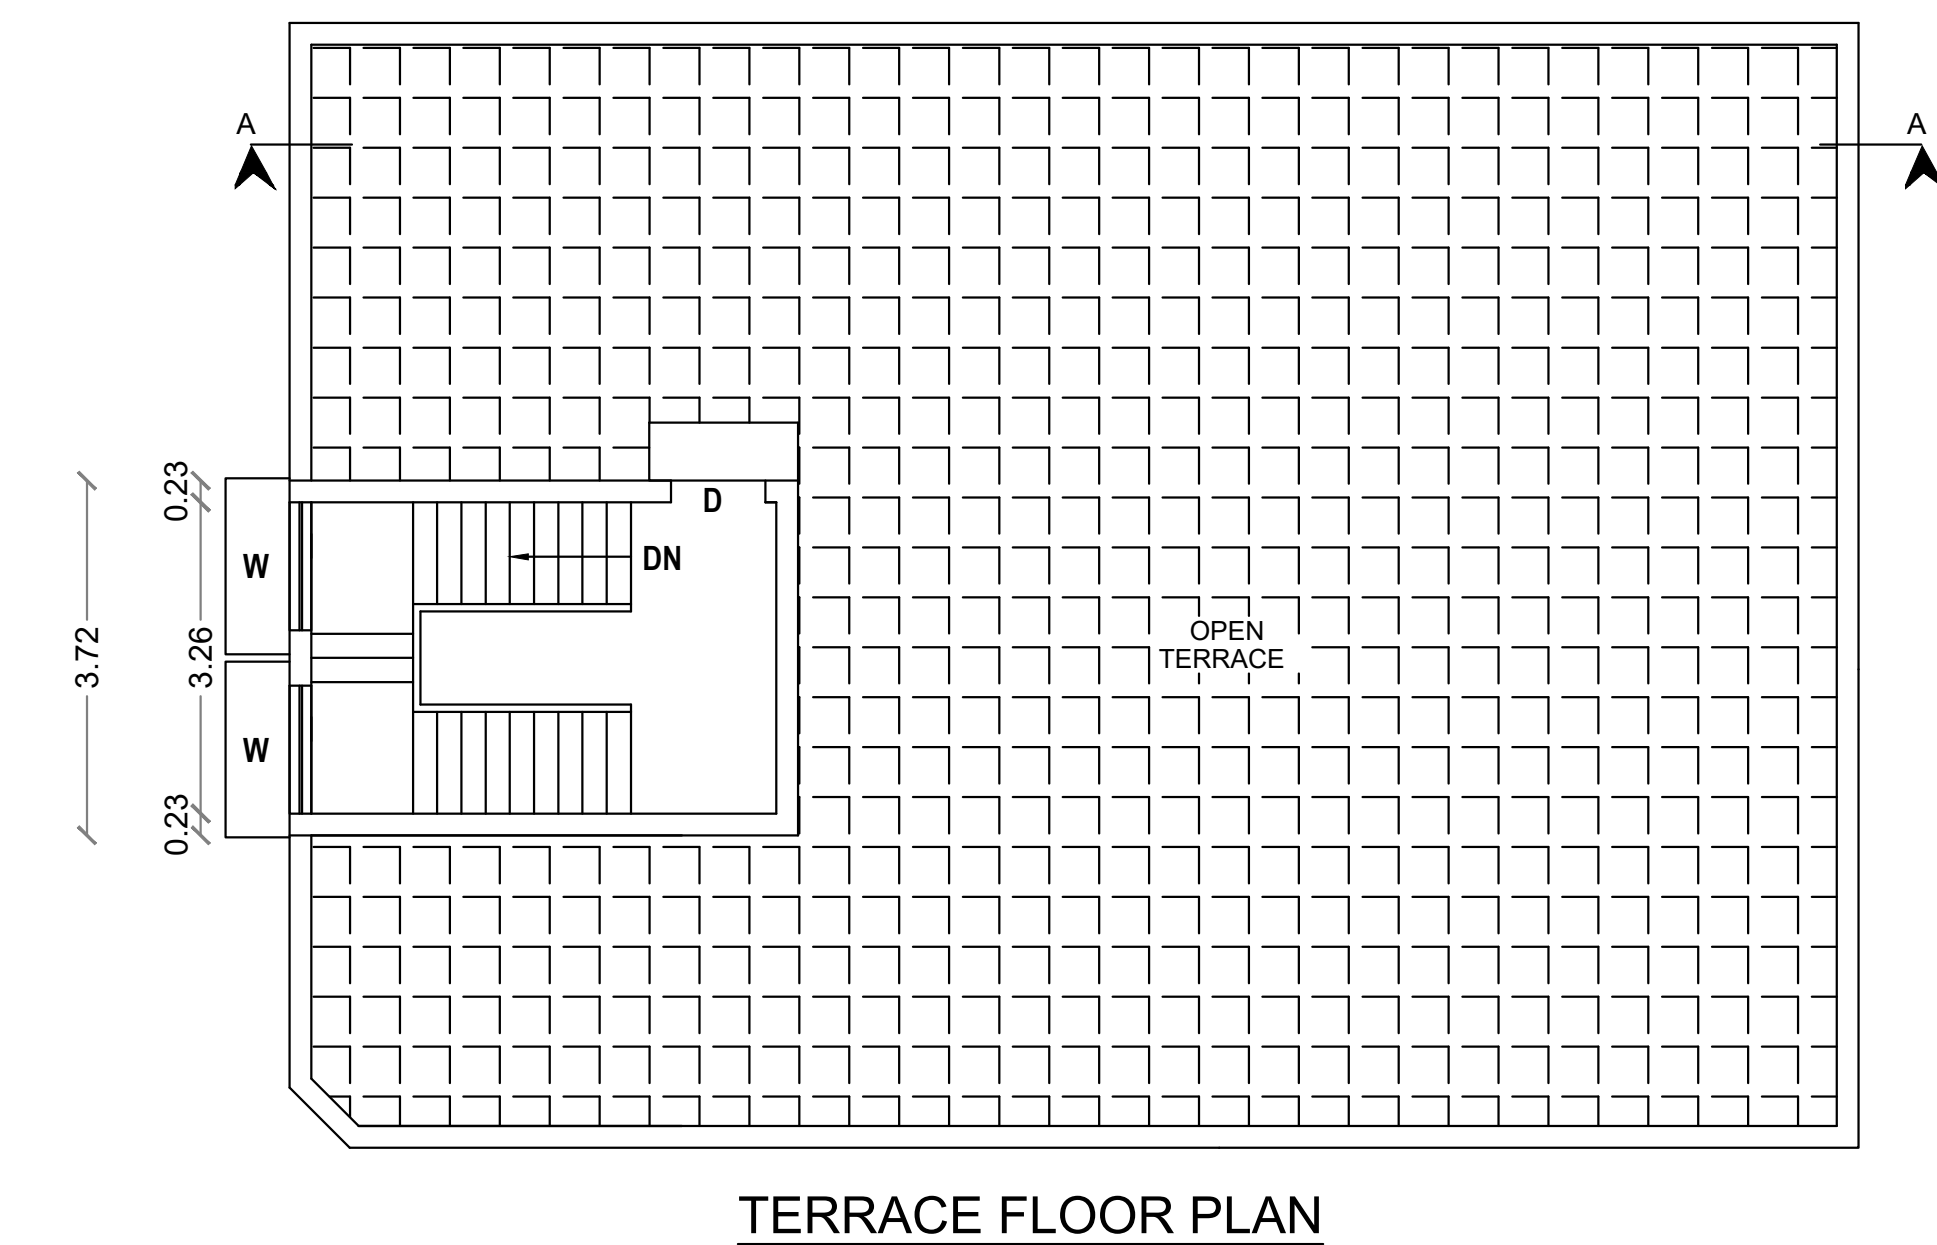
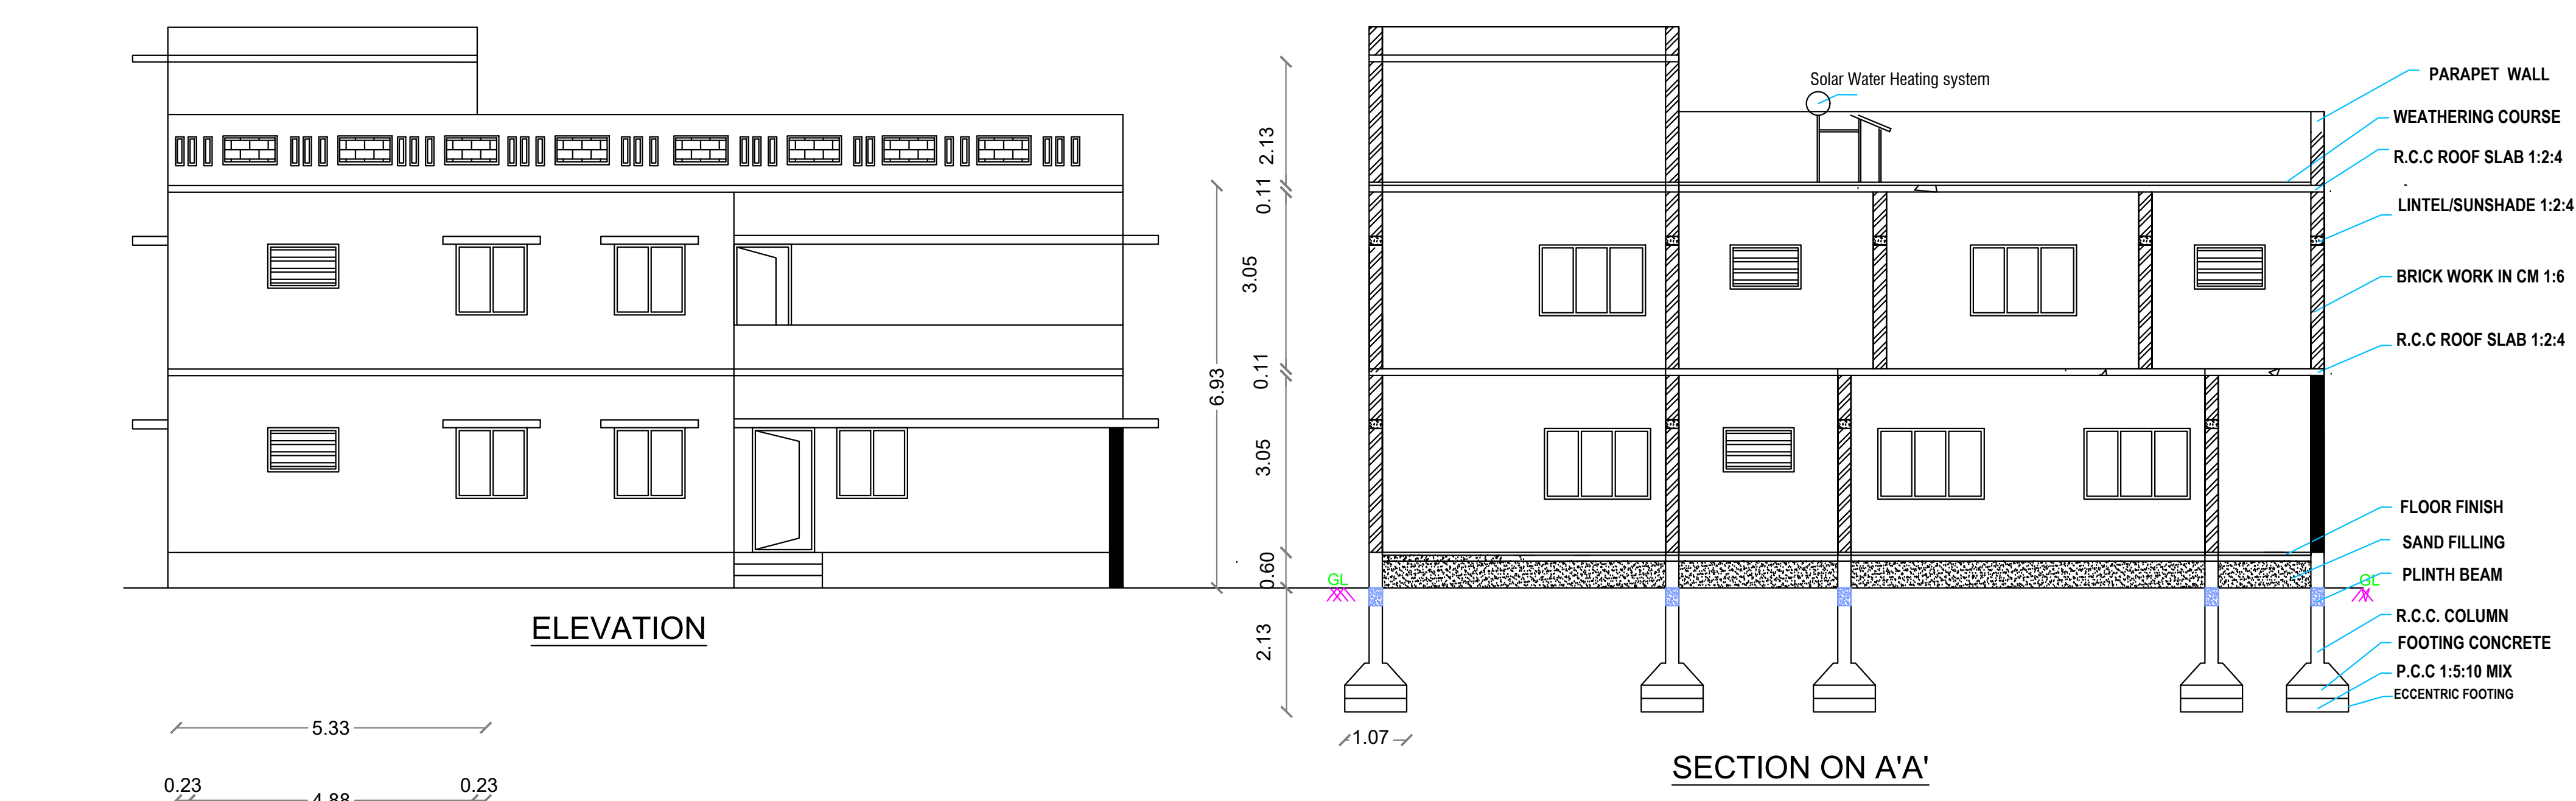
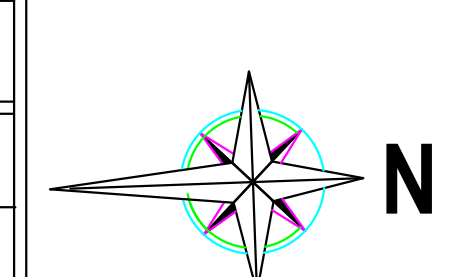


PLAN SHOWING THE CONSTRUCTION OF PROPOSED GROUND , FIRST & TERRACE FLOOR R.C.C. ROOF RESIDENTIAL BUILDING AT S.F.NO:147/4U & 147/4V,SITE NO:14,15, "ROYAL MEADOWS",KANNAMPALAYAM VILLAGE AND TOWN PANCHAYAT, SULUR TALUK, COIMBATORE DISTRICT. L.P/C.L.P.A. NO:115/2023.

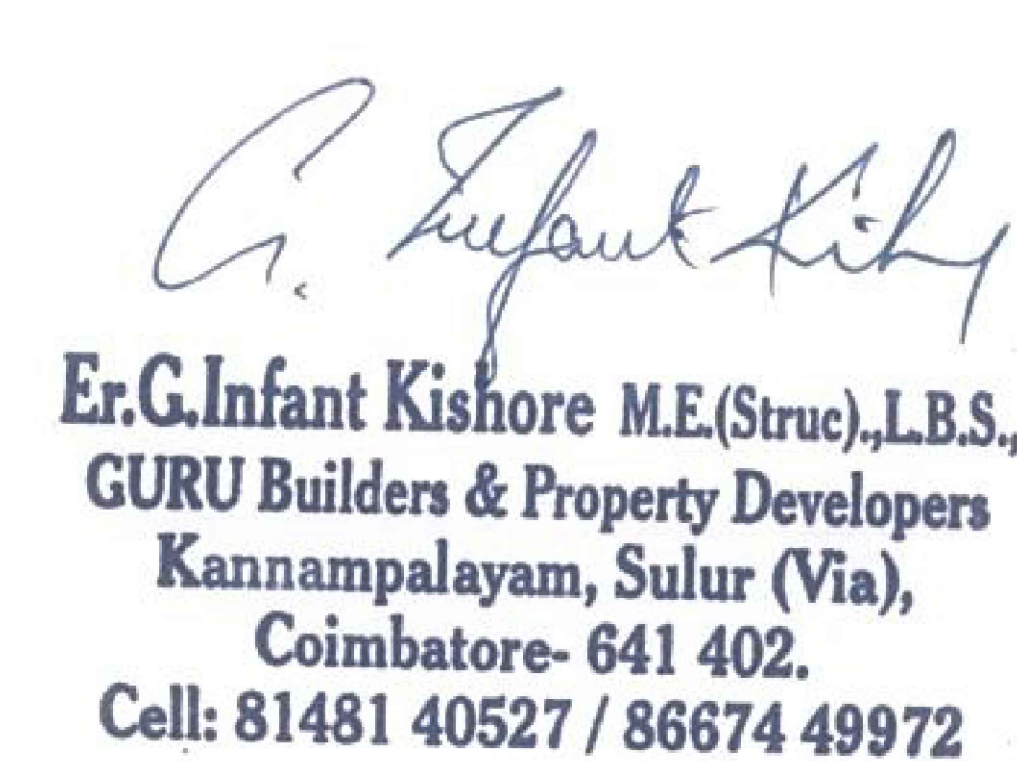

AREA DETAILS			JOINERY DETAILS				Plan, Section & Elevation		Site Plan					
AREA OF THE SITE	IN SFT	IN SQ. M.	Sym.	DESCRIPTION	IN FEET	IN METER	SCALE	1" : 8' 0"	1" : 8' 0"					
AREA OF THE PROPOSED GROUND FLOOR	2088.10	193.99	MD	MAIN DOOR	3' 6" X 7' 0"	1.07 X 2.13		SITE BOUNDRY						
AREA OF THE PROPOSED FIRST FLOOR	2088.10	193.99	D/O	DOOR / OPEN	3' 3" X 7' 0"	1.00 X 2.13		PROPOSED BUILDING						
AREA OF THE PROPOSED TERRACE FLOOR	213.66	19.85	D1	DOOR	2' 6" X 7' 0"	0.76 X 2.13		EXISTING ROAD						
AREA OF THE OPEN SPACE	1189.40	110.49	W	WINDOW	4' 0" X 4' 6"	1.22 X 1.37								
			W1	WINDOW	6' 0" X 4' 6"	1.83 X 1.37								
			W2	WINDOW	3' 3" X 4' 6"	0.99 X 1.37								
			V	VENTILATOR	4' 0" X 2' 6"	1.22 X 0.76								
			HORIZONTAL DISTANCE FROM HT.LINE IF ANY - NIL.											
			PERCOLATION PIT @ 10' c/c											
			ALL METREIC DIMENSION ARE IN "m"											
											OWNER / DEVELOPER	REGISTER ENGINEER		

 