



Site and Detailed Plan Showing the Proposed Construction of RCC Roof
Ground floor Residential Building in S. F. No - 308 / 1A1A1A , Site No - 21 ,
Thangamani Layout , Irugur Town Panchayat ,
Sulur Taluk , Coimbatore Corporation.
Site Regularaisation No - 298/2018 Dated 23.04.2018.

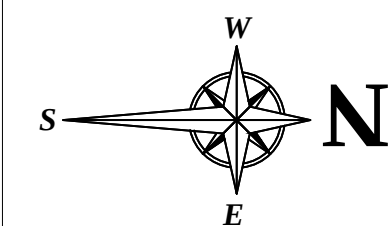


AREA DETAILS	IN SFT	IN SQ. M.
AREA OF THE SITE	1800.00	167.23
AREA OF THE PRO.GROUND FLOOR	1033.02	95.97
AREA OF THE OPEN SPACE	766.98	71.25

HORIZONTAL DISTANCE FROM HT.LINE IF ANY - NIL.		
PERCOLATION PIT @ 10' c/c	Plan, Section & Elevation	Site Plan
ALL METRIC DIMENSION ARE IN "m"	SCALE 1" : 8' 0"	1" : 8' 0"


JOINERY DETAILS			
Sym.	DESCRIPTION	IN FEET	IN METER
MD	DOOR	3' 6" X 7' 0"	1.07 X 2.13
D/O	DOOR/ OPEN	3' 3" X 7' 0"	1.00 X 2.13
D1	DOOR	2' 6" X 7' 0"	0.76 X 2.13
W	WINDOW	4' 6" X 4' 6"	1.37 X 1.37
W1	WINDOW	6' 0" X 4' 6"	1.83 X 1.37
W2	WINDOW	3' 0" X 4' 6"	0.91 X 1.37
KW1	KITCHEN WINDOW	4' 0" X 3' 6"	1.22 X 1.07
V	VENTILATOR	3' 0" X 2' 0"	0.91 X 0.61

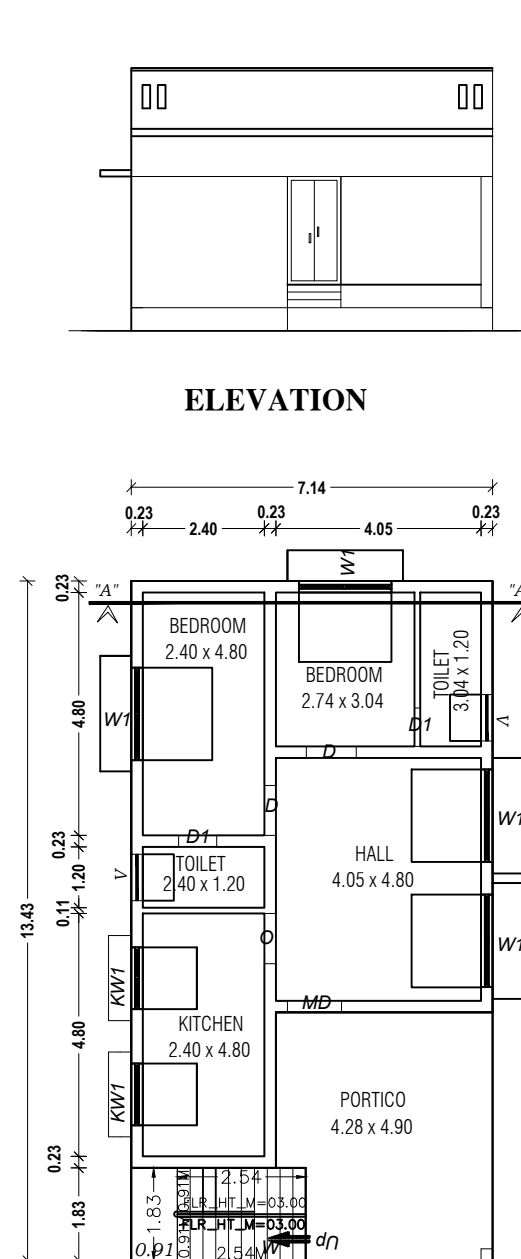





PRO.GROUND FLOOR PLAN

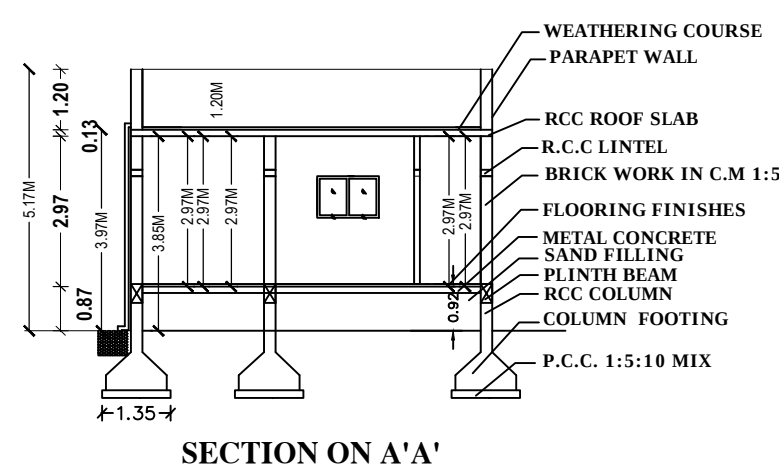

SECTION ON A'A'

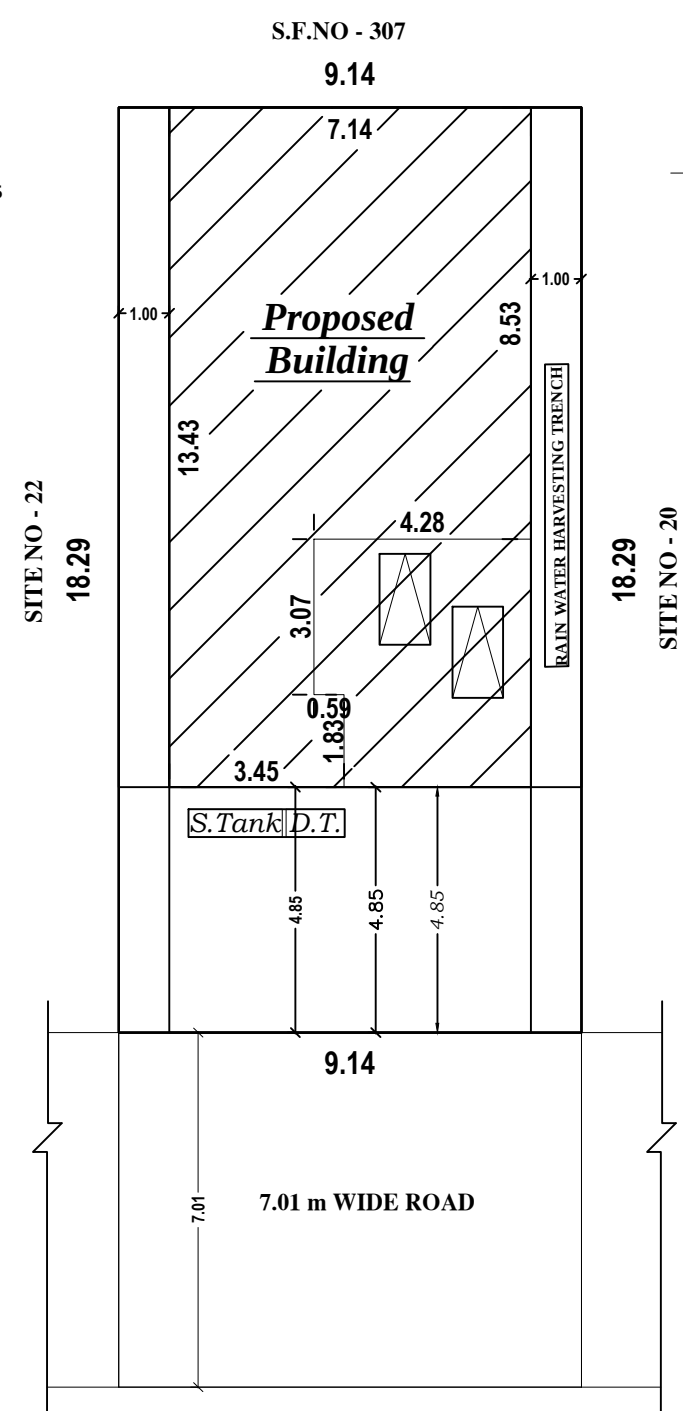

SITE PLAN

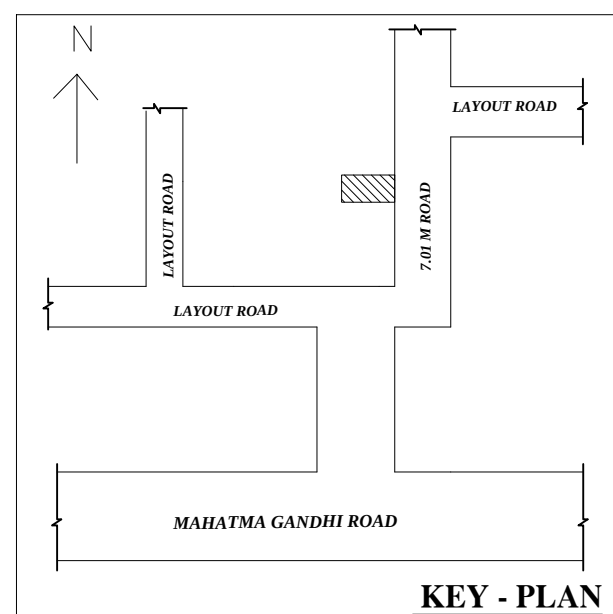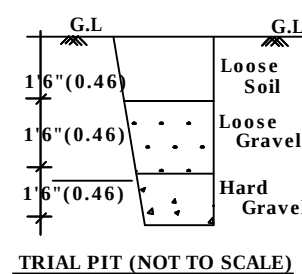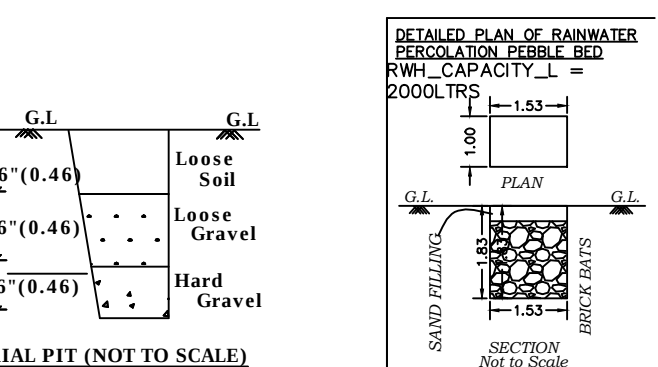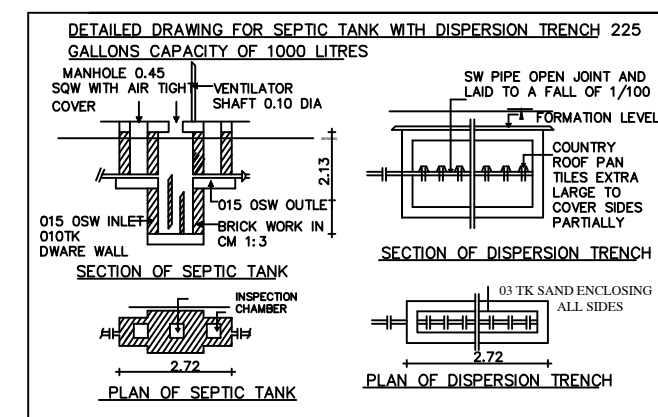

KEY - PLAN

S.GOVINTHASAMI NATHAN.

[Signature]


Applicant

[Signature]
Er.K.JAMUNA, B.E.(Registered Engineer)
PRAJA CONSTRUCTIONS
8/8A, KALLU RAMASAMY THEVAR STREET,
IRUGUR, COIMBATORE - 641103.
Coimbatore Corporation Gr - I - 80 / 2024 - 2029
PH: 99941 52599, 90420 85405


Registered Engineer

Plan Prepared by:


Er. K. JAMUNA., BE.,
(Registered Engineer)
Cell : 99941 52599

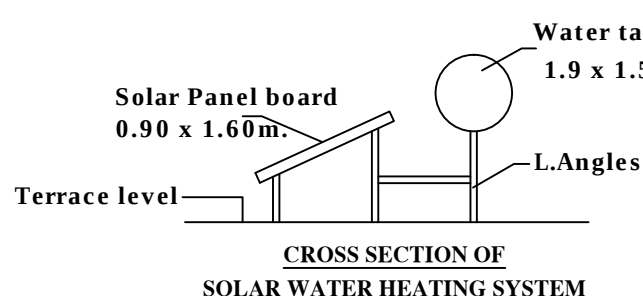

CROSS SECTION OF
SOLAR WATER HEATING SYSTEM

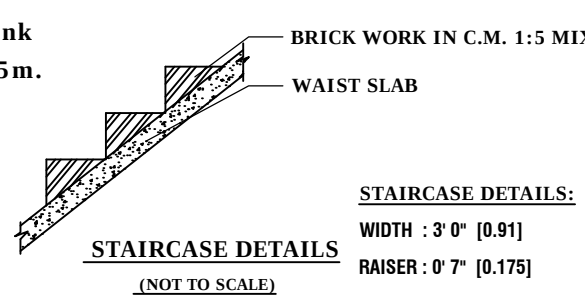

STAIRCASE DETAILS:
WIDTH : 3' 0" [0.91]
RAISER : 0' 7" [0.175]
TREAD : 0' 10" [0.25]

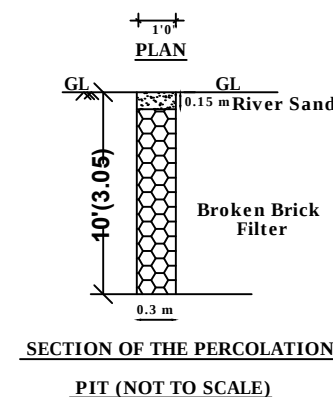

SECTION OF THE PERCOLATION
PIT (NOT TO SCALE)

COLOUR INDEX

- SITE BOUNDARY
- ▨ PROPOSED BUILDING
- EXISTING ROAD