
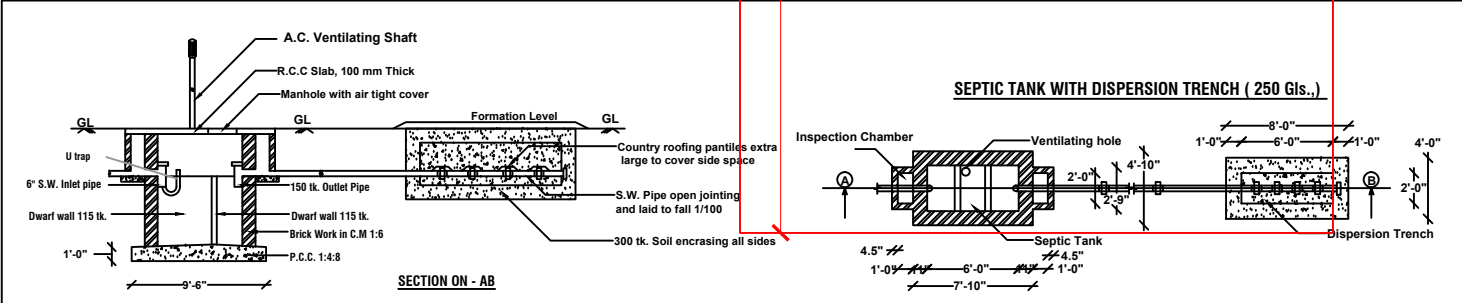
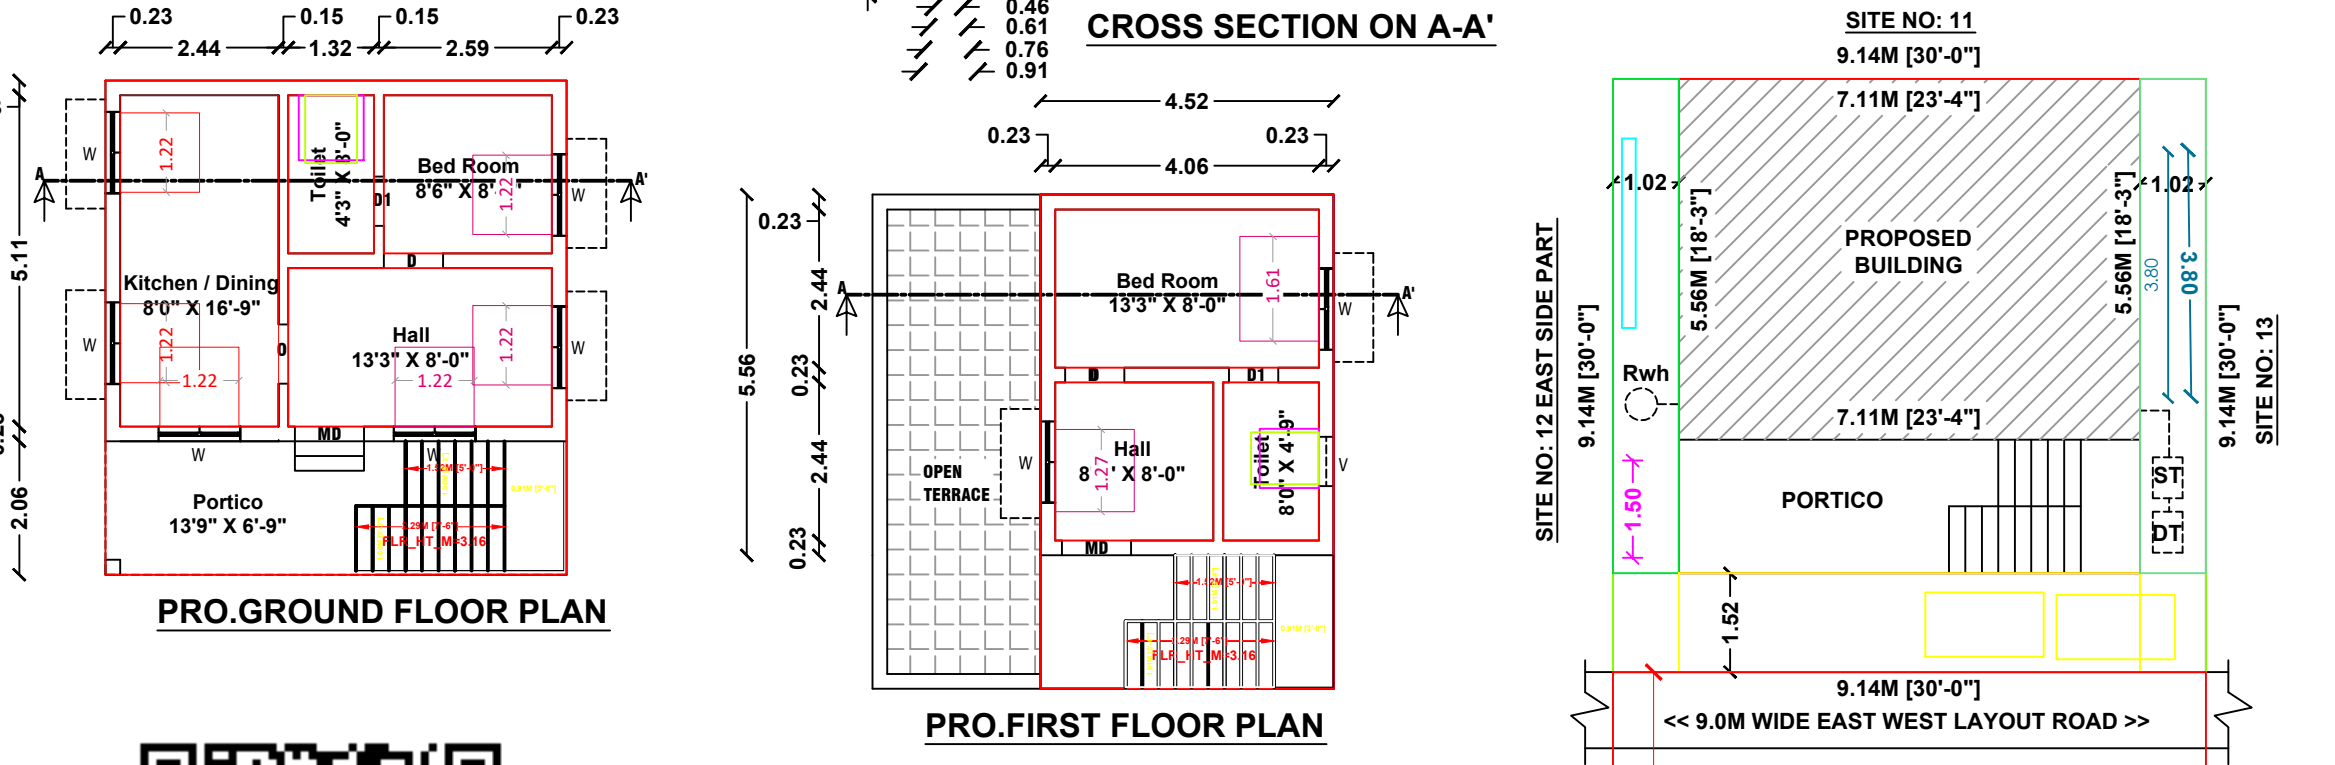


Plan Showing the Proposed Construction of R.C.C.Roof Residential Ground & First Floor Building in S.F.No: 119/2A1A1, Plot No: 12 West Side Part, " J.J.PRINCE CITY " Layout at Zamin Uthukuli Town Panchayat, Pollachi Taluk,Coimbatore District.(D.T.C.P.App.No: 13/2024)

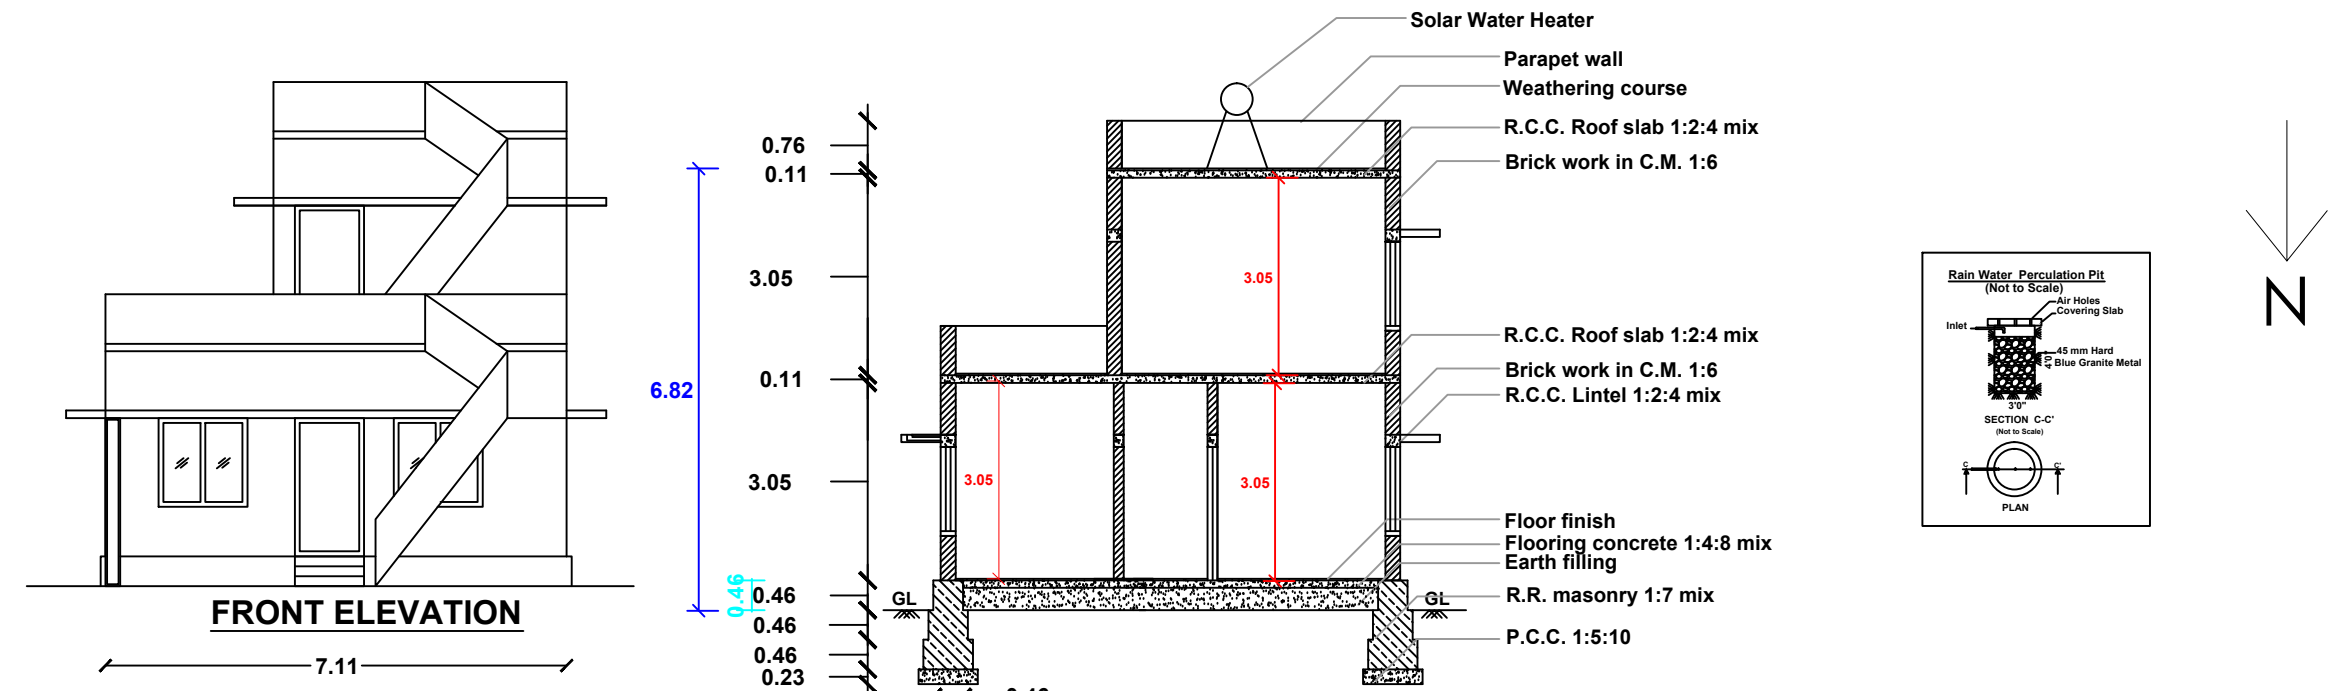

Scale		N	
Plan : 1: 100			
Site Plan : 1:100			
Area details	Sq.ft.	Sq.m.	
Area of the Site	900.00	83.61	
Area of the Pro.G.F.Building	583.30	54.19	
Area of the Pro.F.F.Building	370.82	34.45	
Area of the Open Space	316.70	29.42	
Schedule of Joineries			
MD	Main Door	3'-6" x 7'-0"	(1.06 x 2.13)
D	Door	3'-3" x 7'-0"	(1.00 x 2.13)
D1	Door	2'-6" x 7'-0"	(0.76 x 2.13)
W	Window	4'-0" x 4'-0"	(1.21 x 1.21)
V	Ventilator	2'-6" x 3'-0"	(0.76 x 0.91)
Site boundary			
Pro.G.F & F.F.Building			
Exi.Road			
Rain Water Pit (RWH)			

Mr.M.Niranjan & M.Boobesh.

Applicant.

K. Manikandan
Er. K.MANIKANDAN, DCE..RE
MRY DESIGNERS
No.2, Paumpon Nagar,
Vadugapalayam, Pollachi - 642 001.
Mob : 63824 92860