


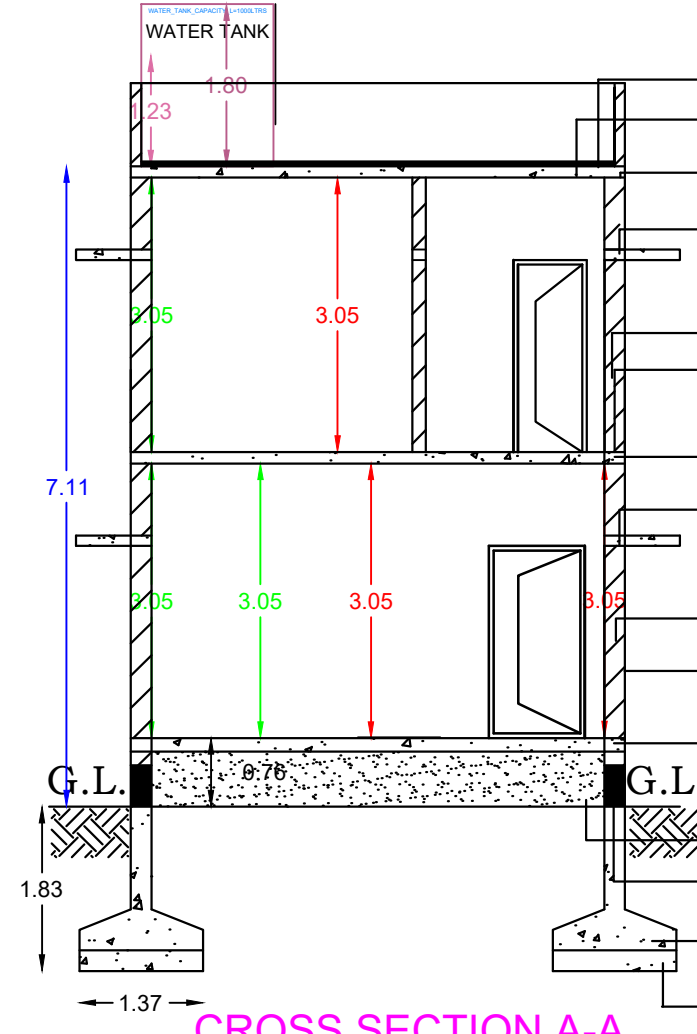
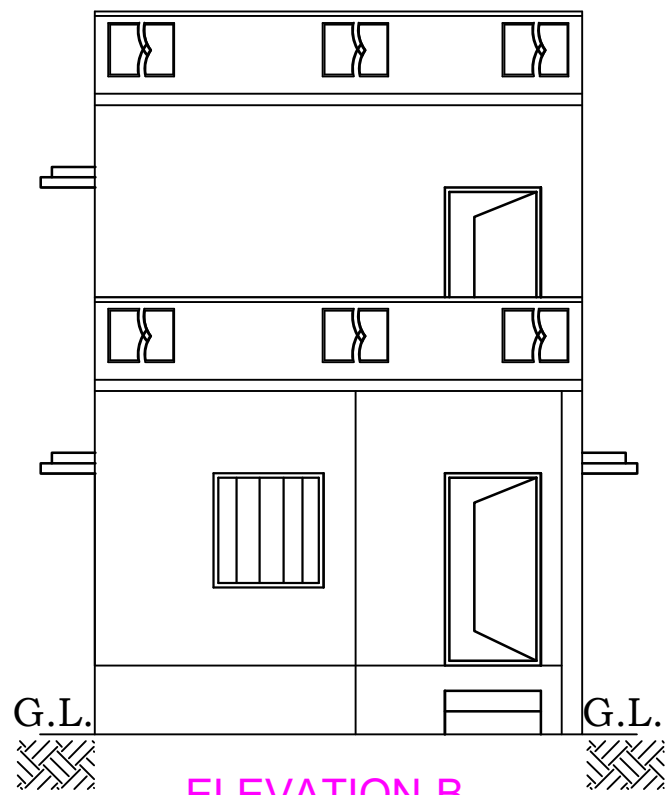
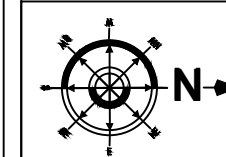
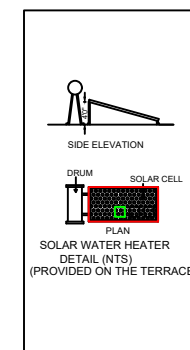


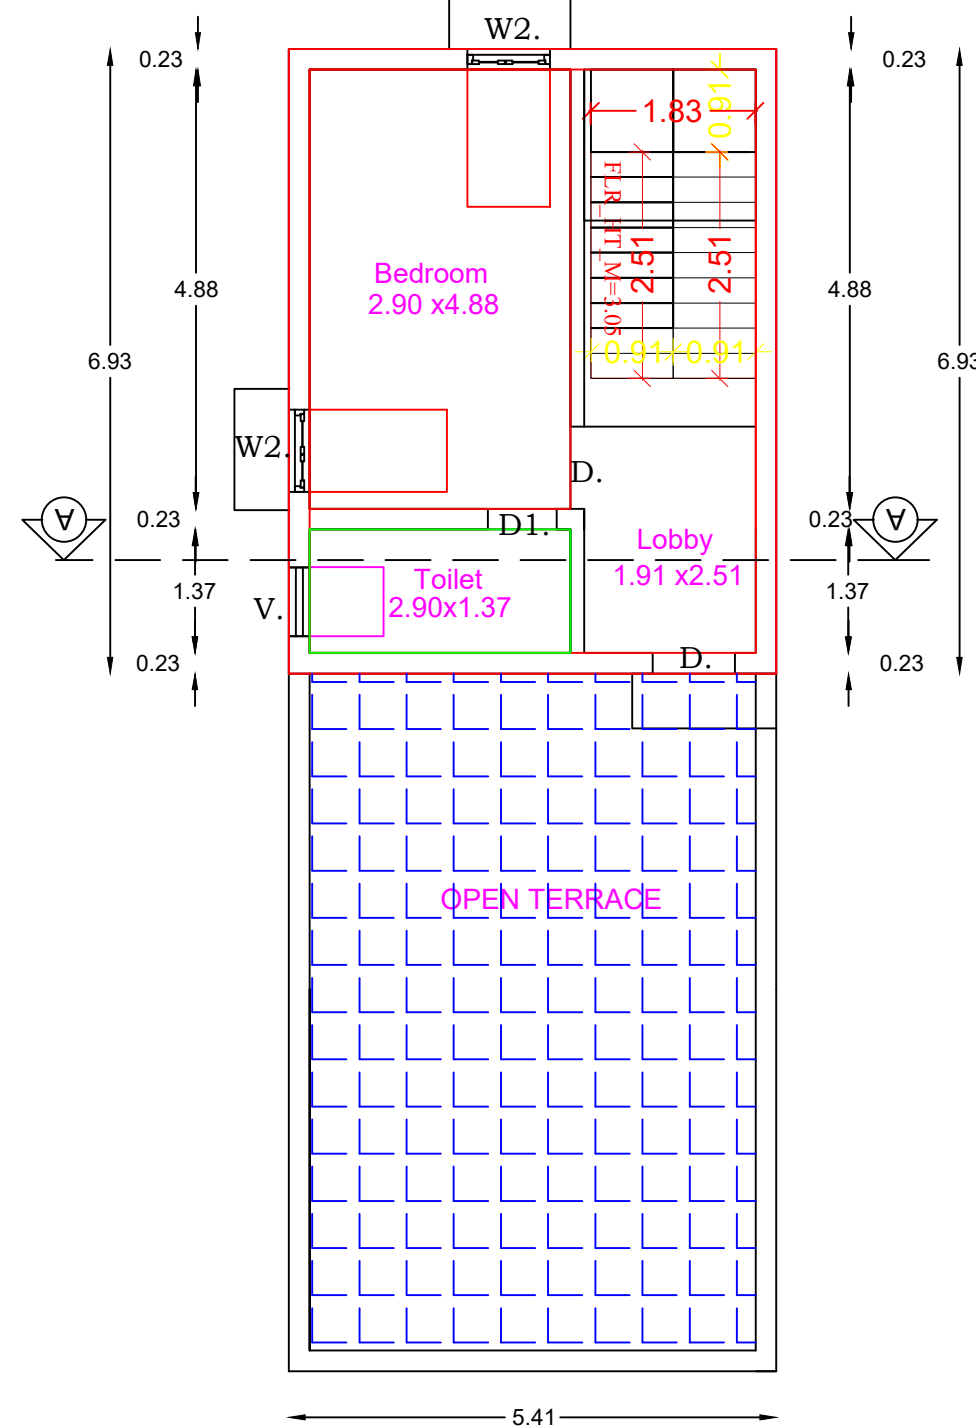

Parapet Wall
Weathering Course
R.C.C Roof Slab 1:2:4 mix
R.C.C Lintel 1:2:4 mix
Brick work in C.M 1:6 mix
Wall plastering 1:5 mix
R.C.C Roof Slab 1:2:4 mix
R.C.C Lintel 1:2:4 mix
Brick work in C.M 1:6 mix
Wall plastering 1:5 mix
P.C.C. in 1:5:10 mix
Sand Filling
Grade Beam 1:2:4
Footing Concrete 1:2:4
PCC in 1:5:10 mix


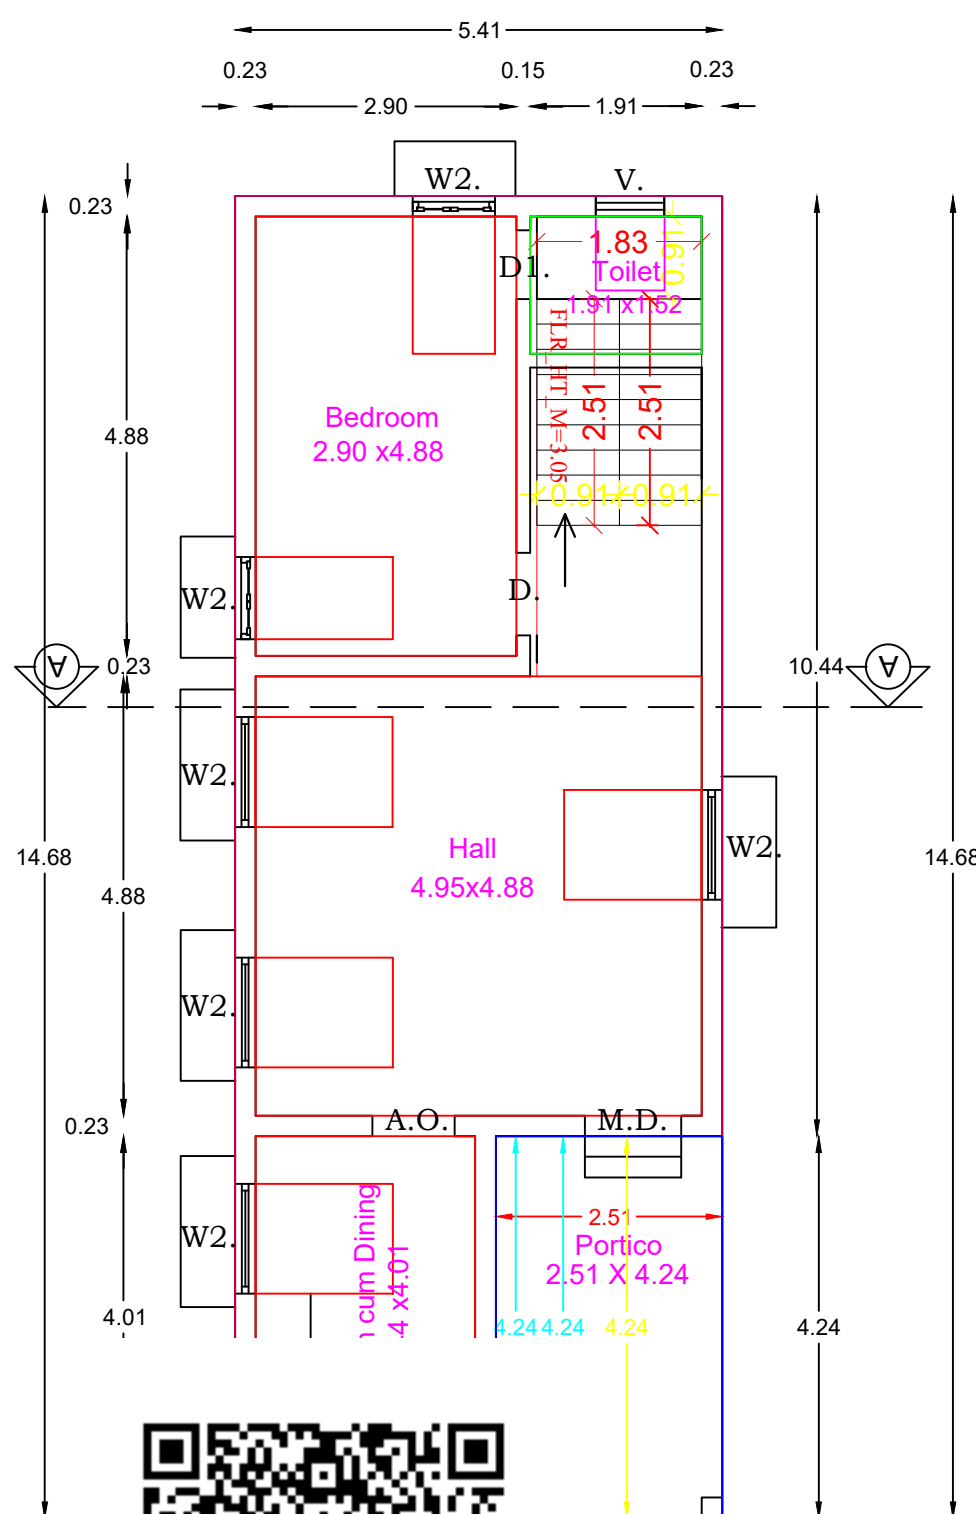


SITE.NO.O-8 (SERAIL.NO.438)

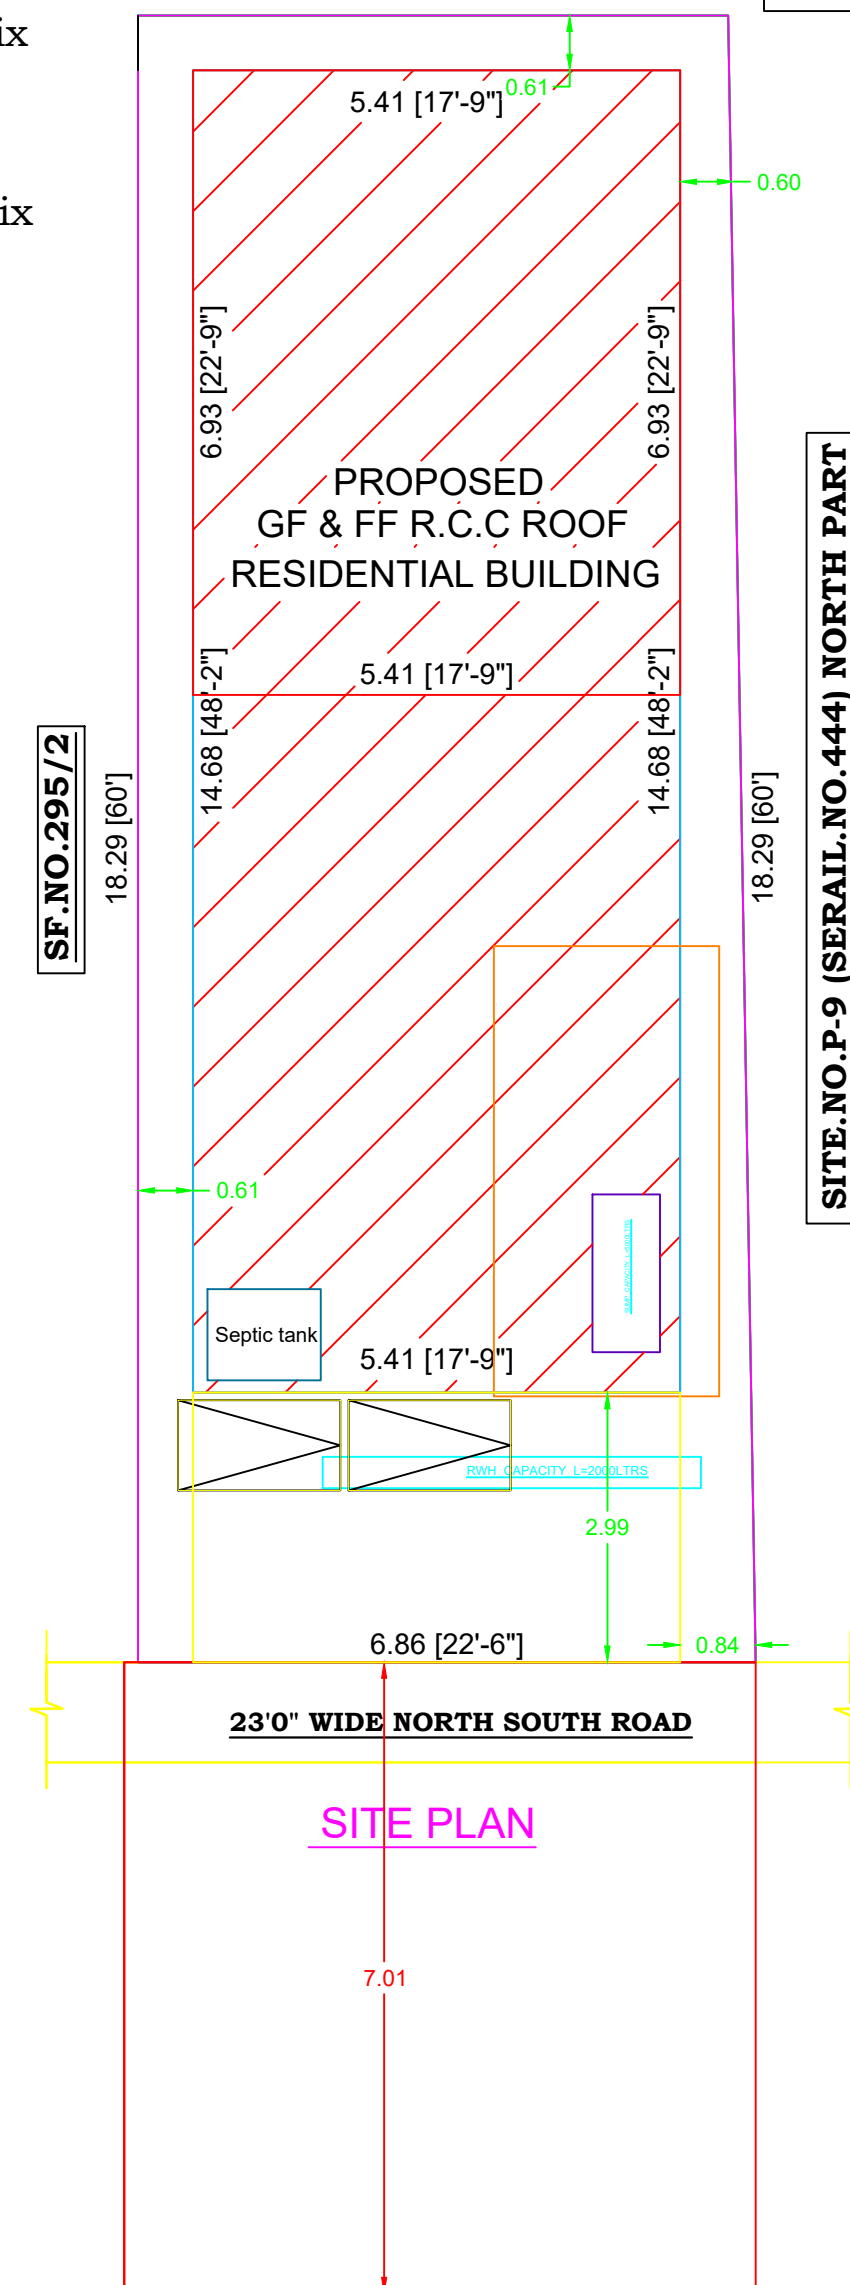


FLOOR PLAN

PROPOSED FIRST FLOOR PLAN

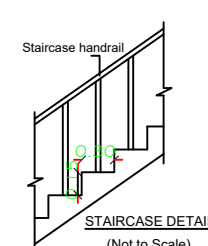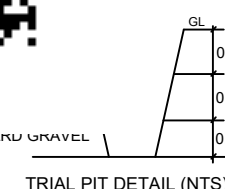

STAIRCASE DETAIL:
TREAD : 0.30 m
WIDTH : 0.99 m
RISE : 0.15 m


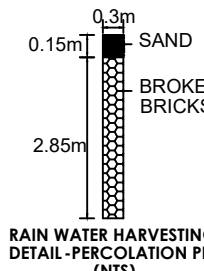


REFERENCE

EXISTING ROAD

SITE BOUNDRY

PROPOSED BUILDING

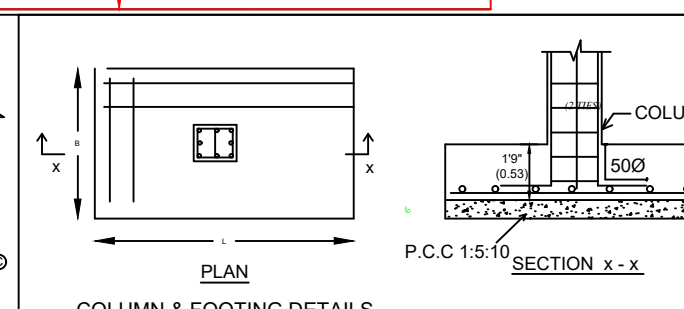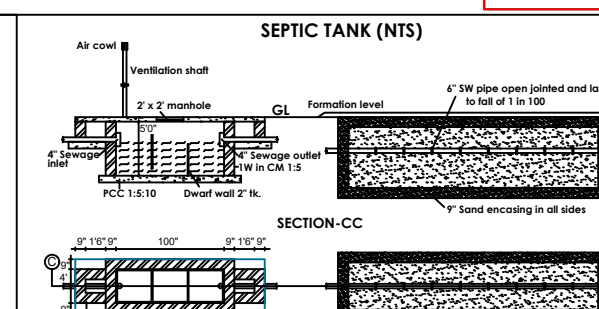

Mr.P.MANIKANDAN
NAME OF THE APPLICANT

SREE KUMAR ASSOCIATES

Er.B.KUMAR,B.E(CIVIL) L.B.S
Licence No:(166/LS/2023/00001)
53C, Balaji Complex, Periyanaickenpalayam -641 020
Cell : 9042309865 , 8825792661
L.B.S/ENGINEER