




Plan Showing The Proposed Construction of Ground, First, Second and Terrace floor Rcc Roof Residential Building, Site No. 13 North side centre Part, S.F.NO: 960/2B , Vellalore Village, "Golden Nagar " Madukkarai Taluk And Coimbatore District, Vellalore Town Panchayat ,Site Regularisation No.Na.Ka.No.437/2024 Date.05.09.2024

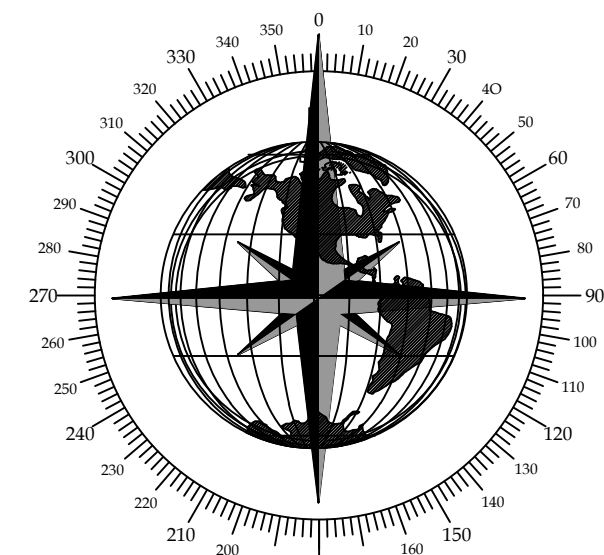


N

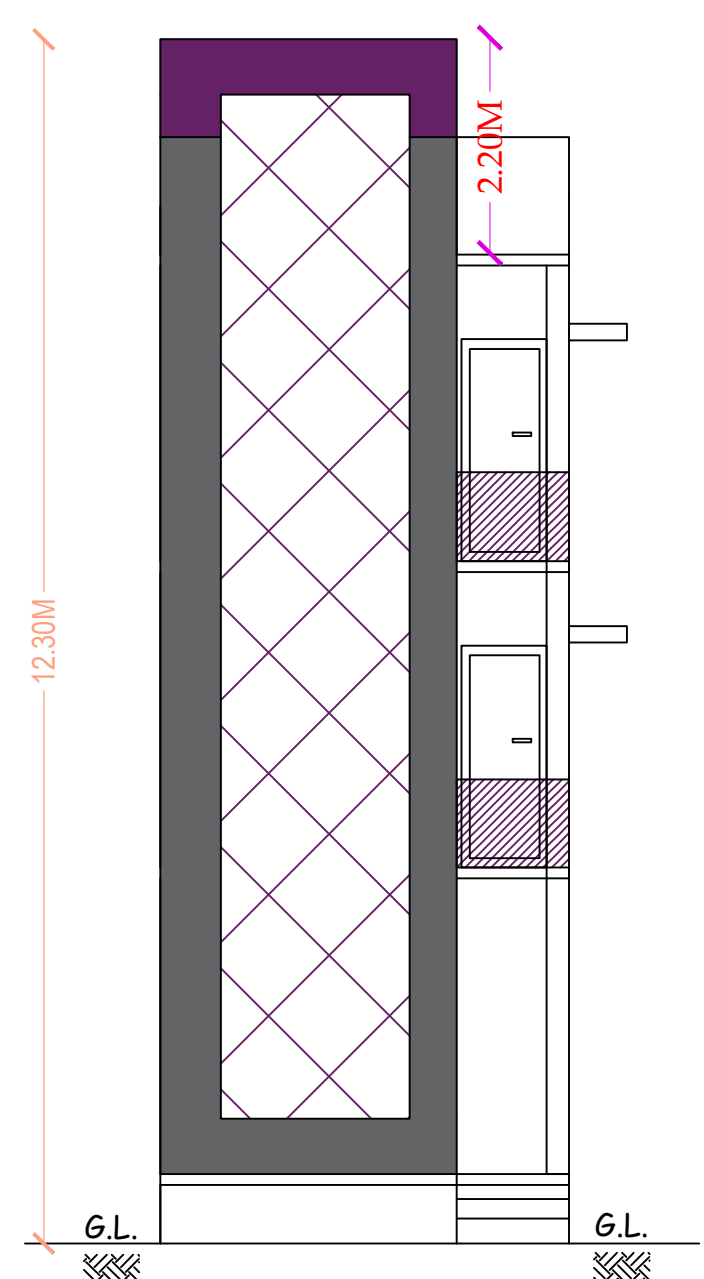


Elevation

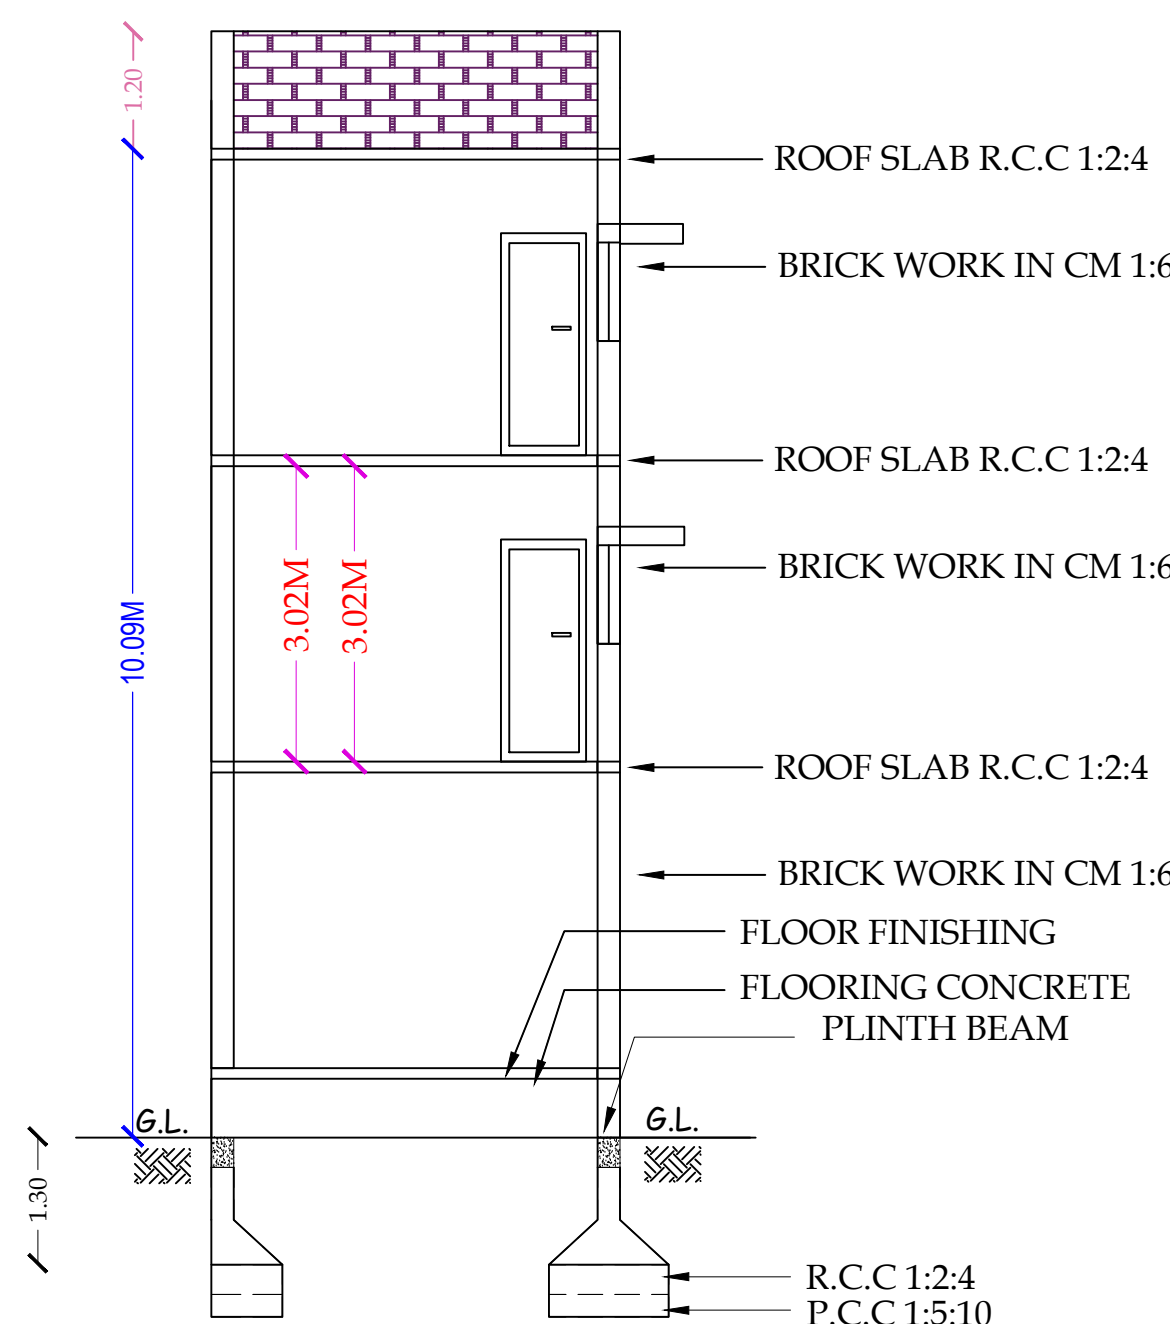


Section on "A-A"

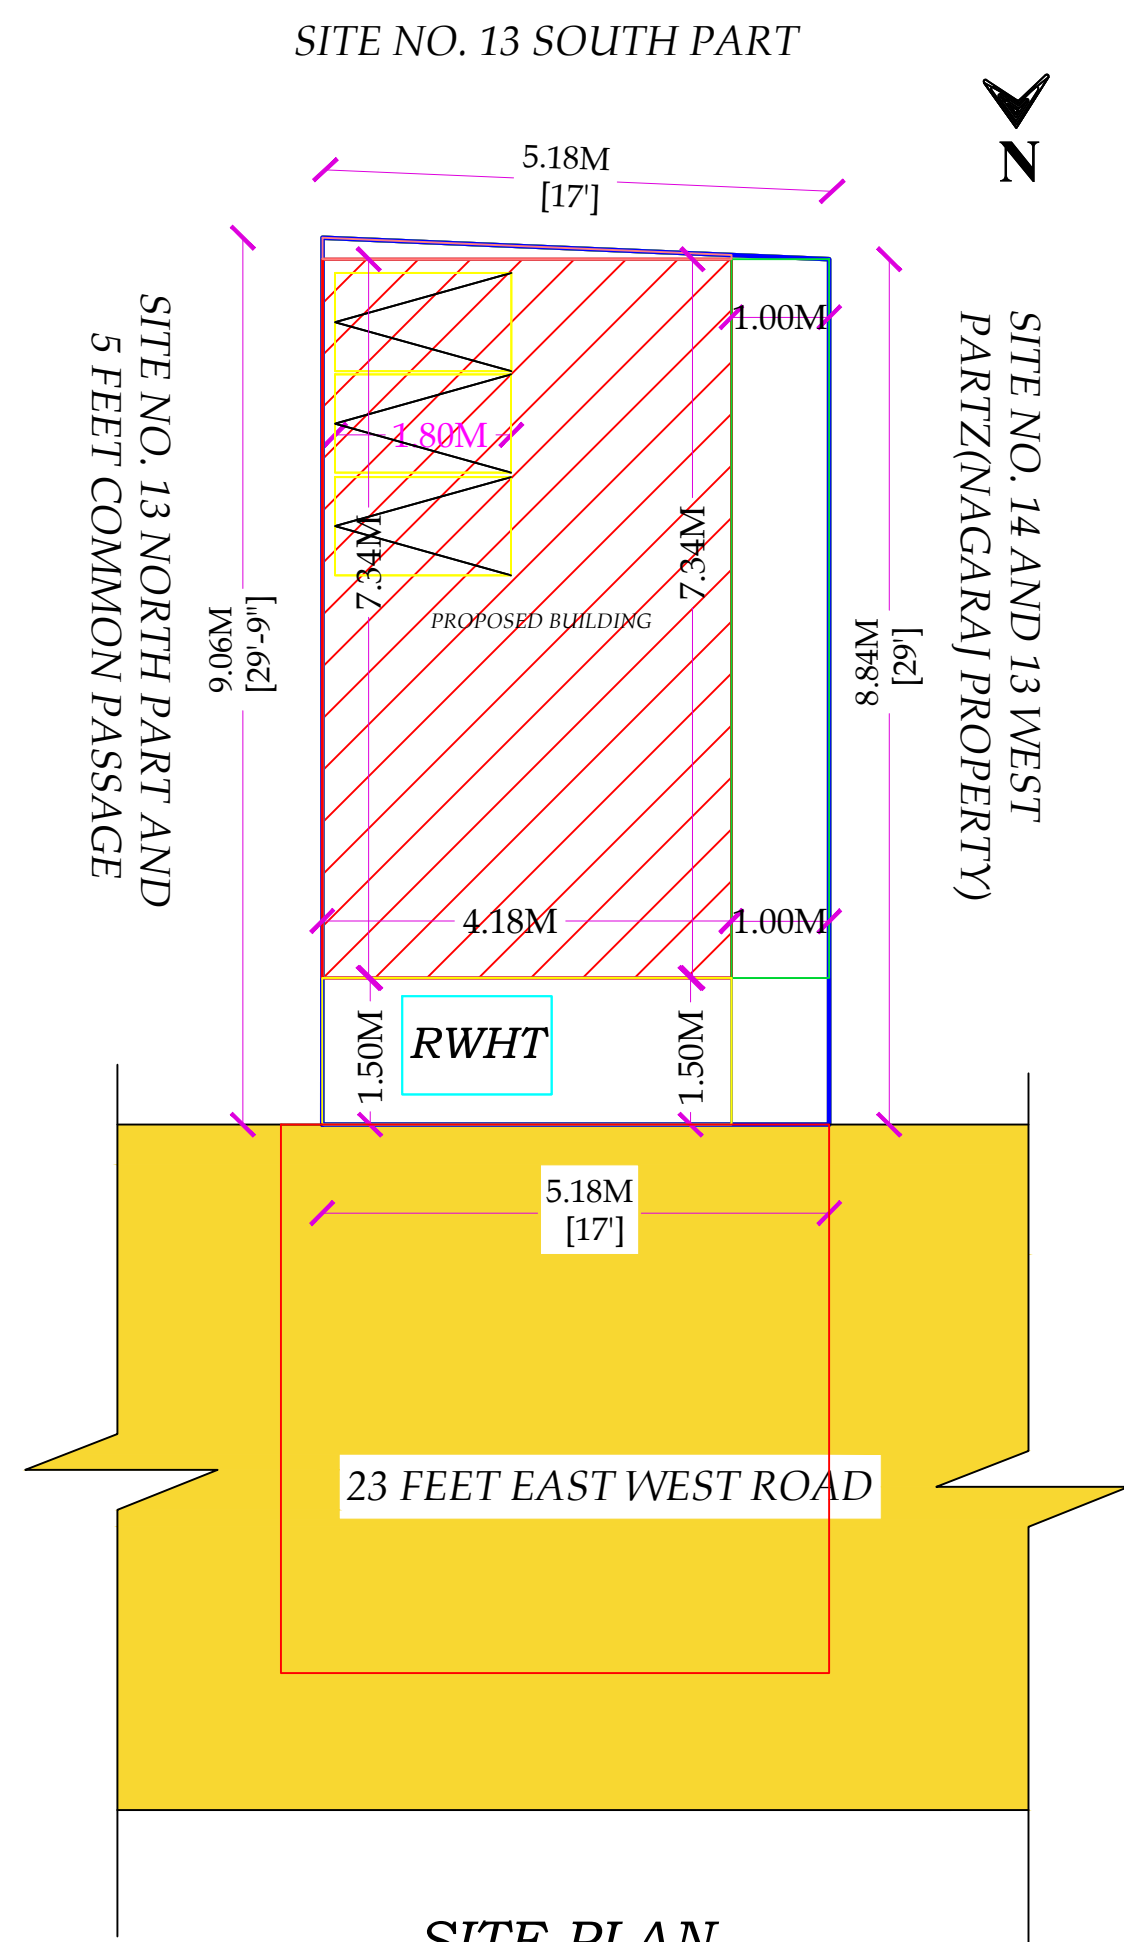


SITE PLAN

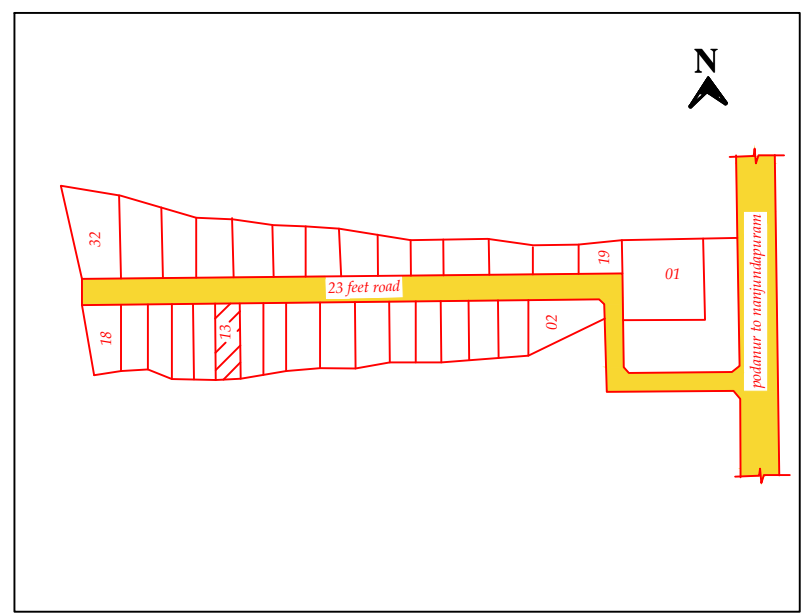


KEY PLAN
[NOT TO SCALE]

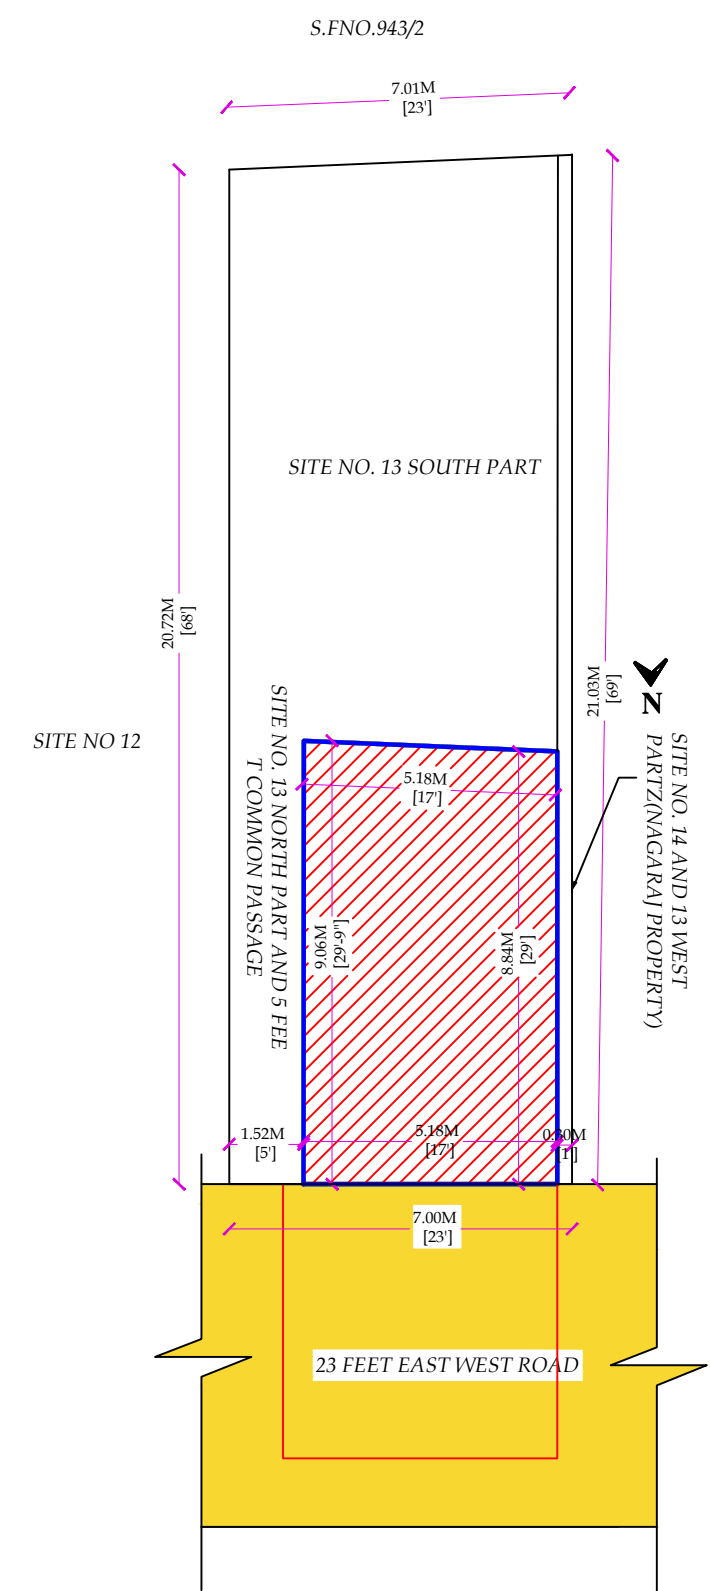


SITE SUBDIVISION PLAN

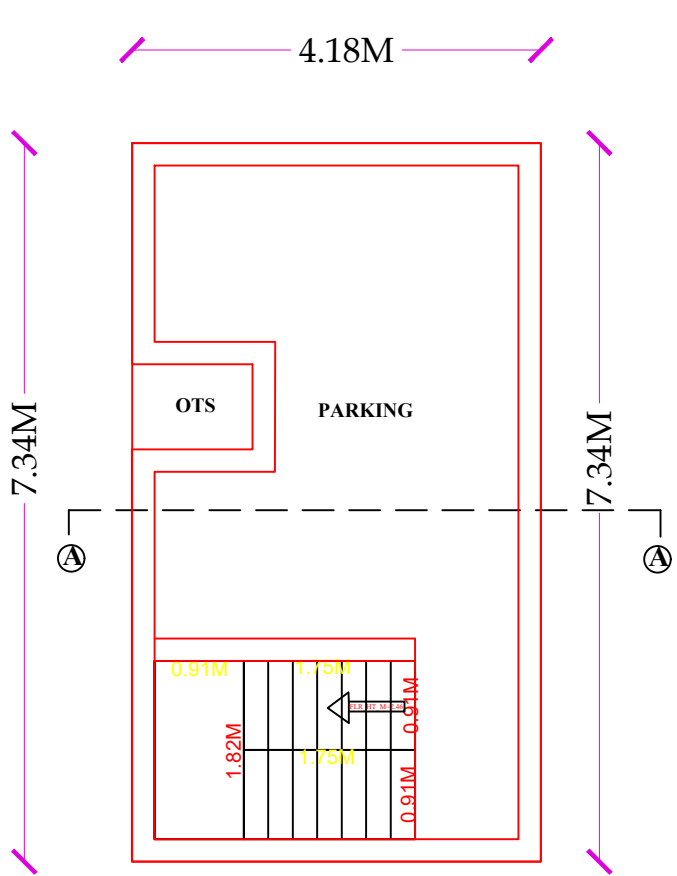


Proposed Ground Floor

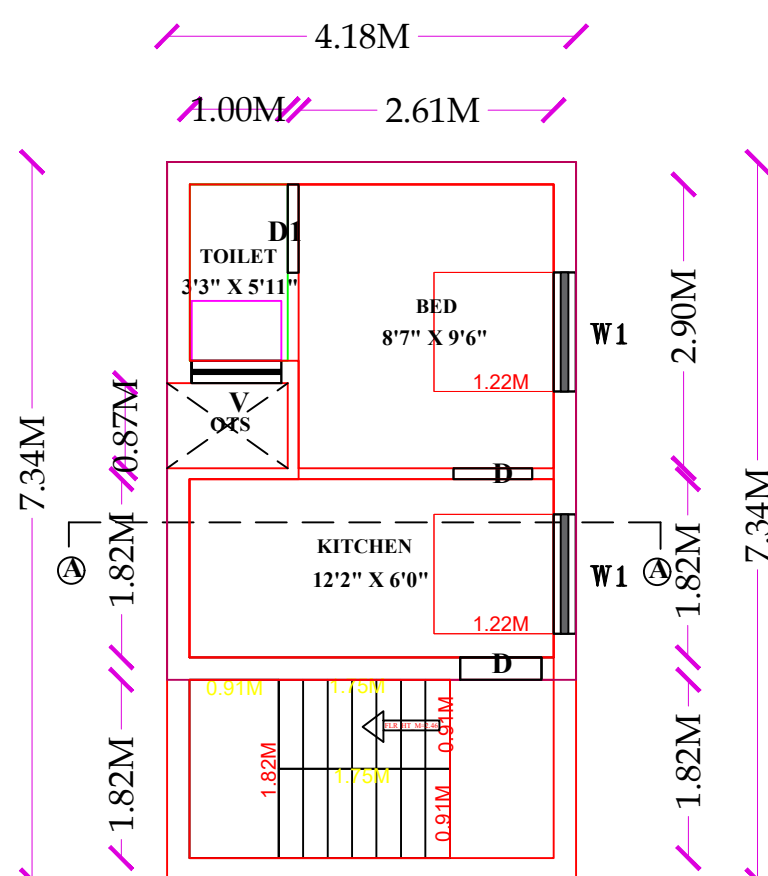

Proposed First Floor

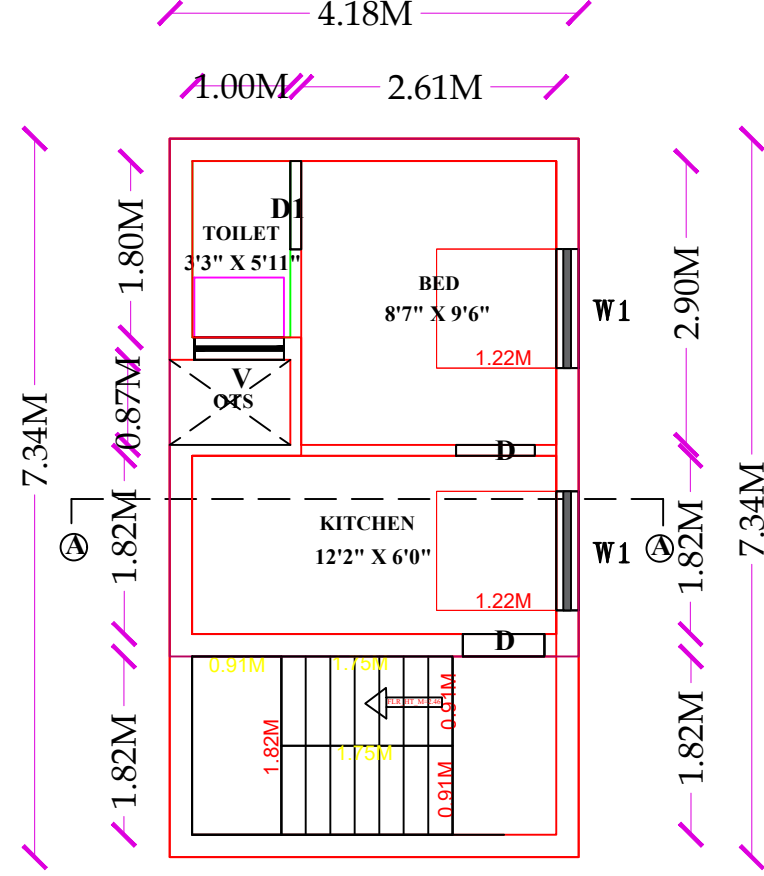

Proposed Second Floor

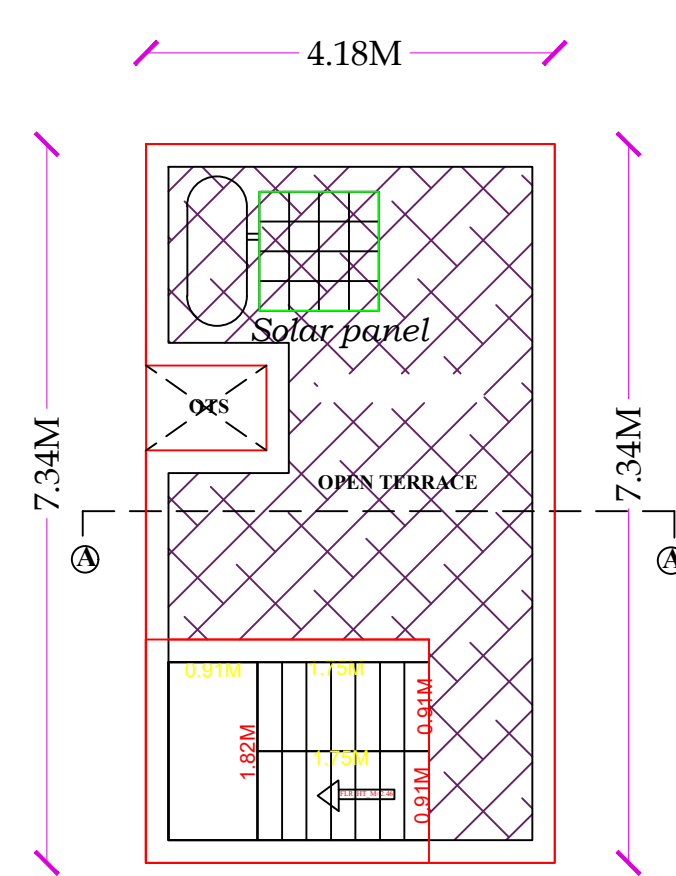

Proposed Terrace Floor

TYPICAL_FLOOR_PLAN=1,2

Sym	Joineries	Size in Mt.
D	Door	1.06 x 2.14
D1	Door	0.91 x 2.14
W	Window	1.52 x 1.37
W1	Window	1.22 x 1.37
W2	Window	0.91 x 1.37
V	Ventilator	0.91 x 0.61

	SQFT	SQMT
Site area Document (1cents +062sqft)	498.00	46.26
Prop Ground Floor	329.92	30.65
Prop First Floor	329.92	30.65
Prop Second Floor	329.92	30.65
Prop Head Room	71.04	6.60
Prop Total Floor area	1060.80	98.55
Open Area	168.08	15.61
Sanitary Arrangement:-Prop Septic Tank 1 No.		
Fsi = 1.5 < 2.00 PC = 72.00 %		
Hori./ Distance From Electric Line If any Nil		
Open Space	Required	Provided
Front	1.50	1.50
Side	1.00 AND NIL	1.00 AND NIL
Rear	NIL	NIL


Signature

Applicant: SASIKUMAR





Signature
Er. HARI KRISHNAN, D.C.E, B.E.,
REGISTERED ENGINEER
LICENSED BUILDING SURVEYOR
GR-III 00017 / 24-28

Registered Engineer
Coimbatore

Reference	
Site Boundary	☐
Prop Building	☐
Existing Road	☐
To be Removed	☐

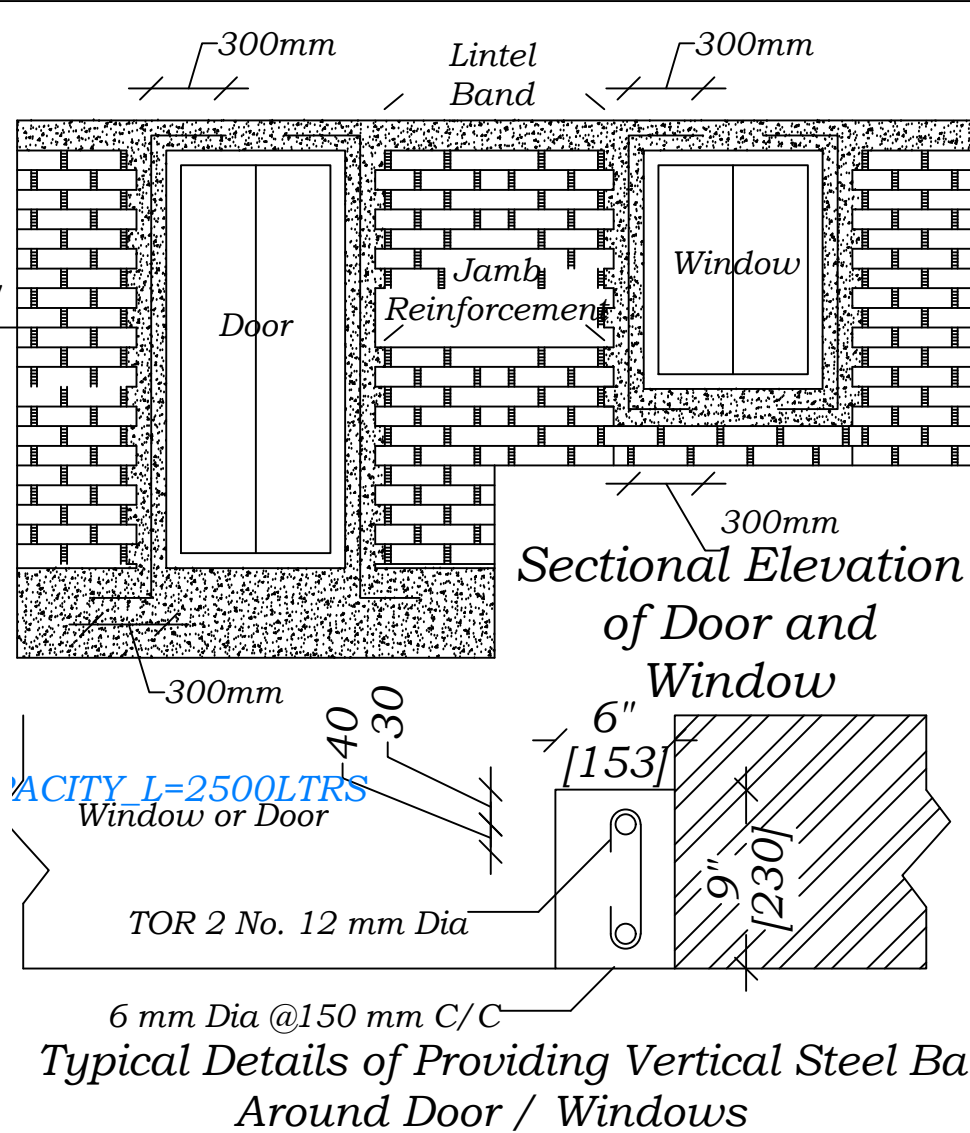

Sectional Elevation of Door and Window
Typical Details of Providing Vertical Steel Bars Around Door / Windows

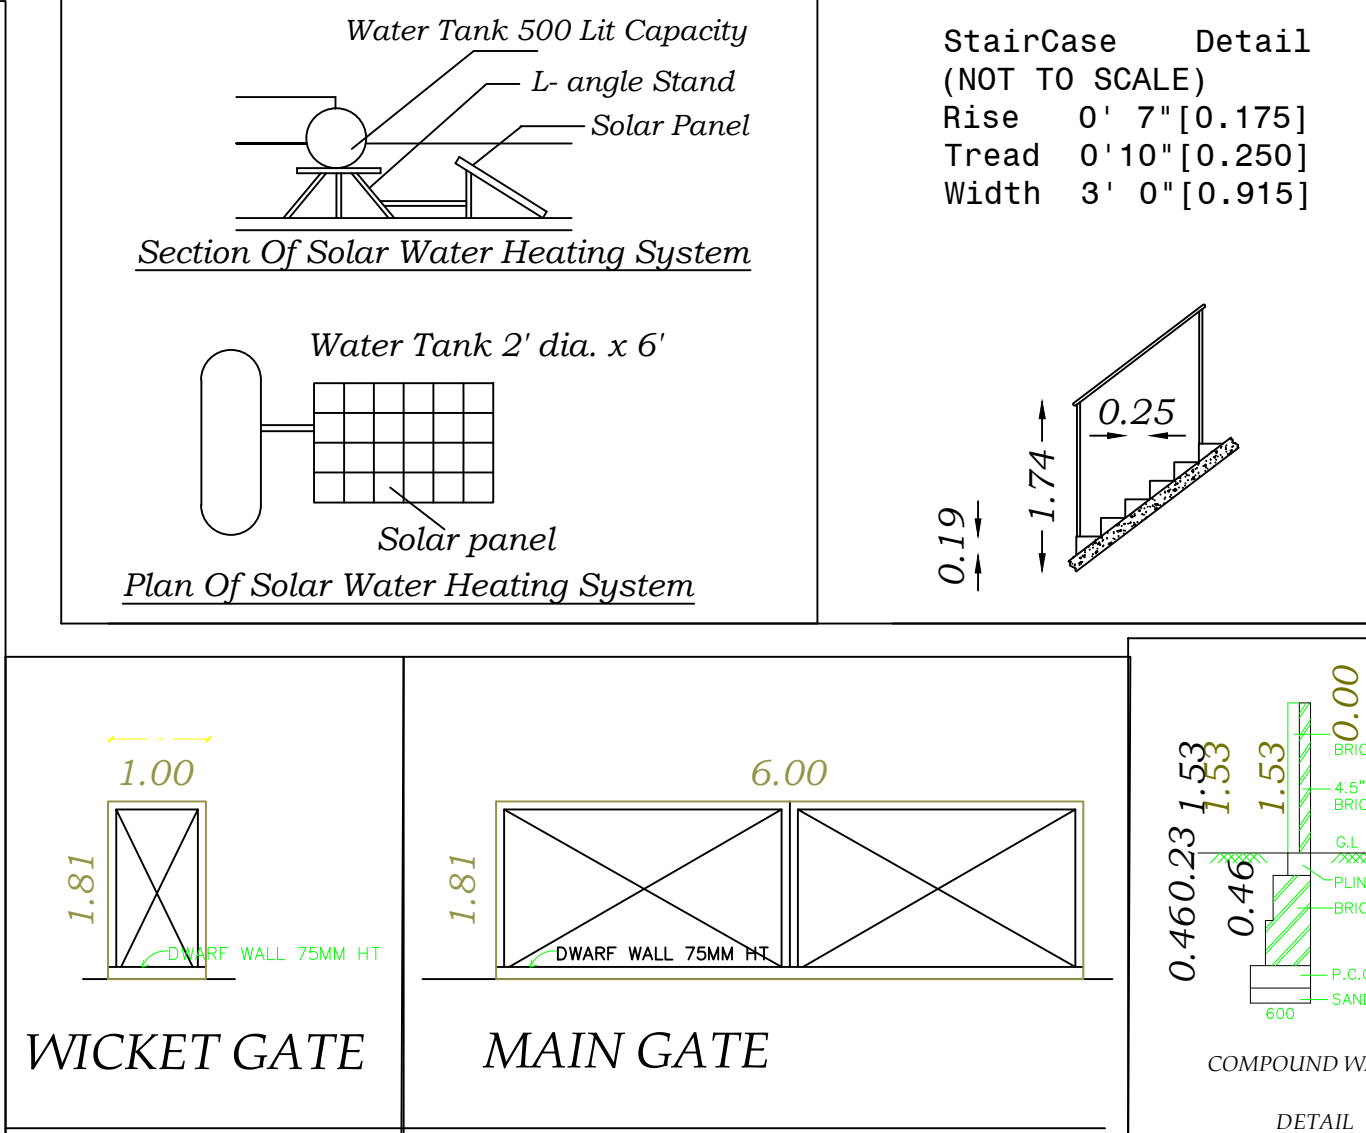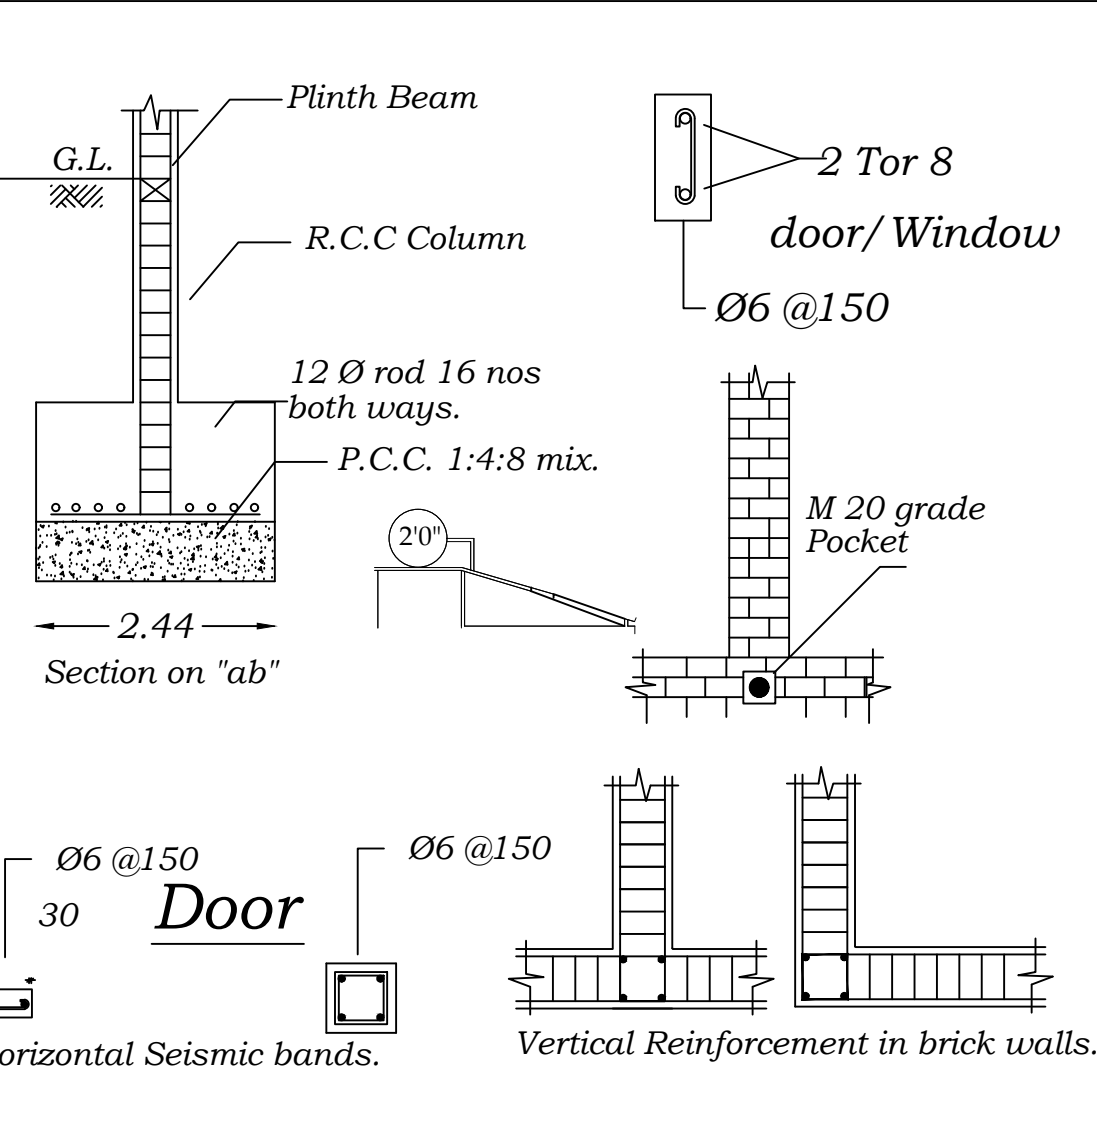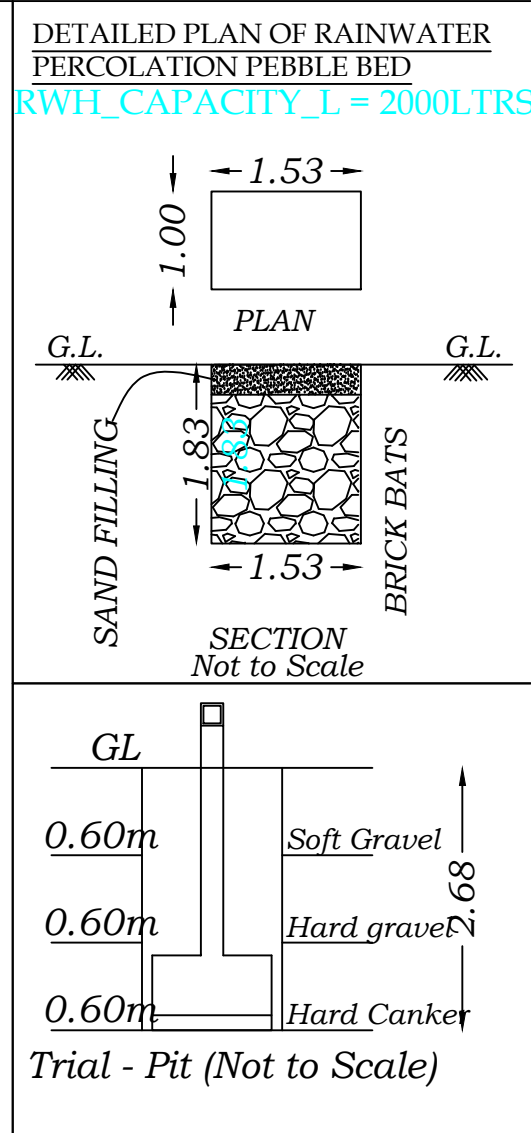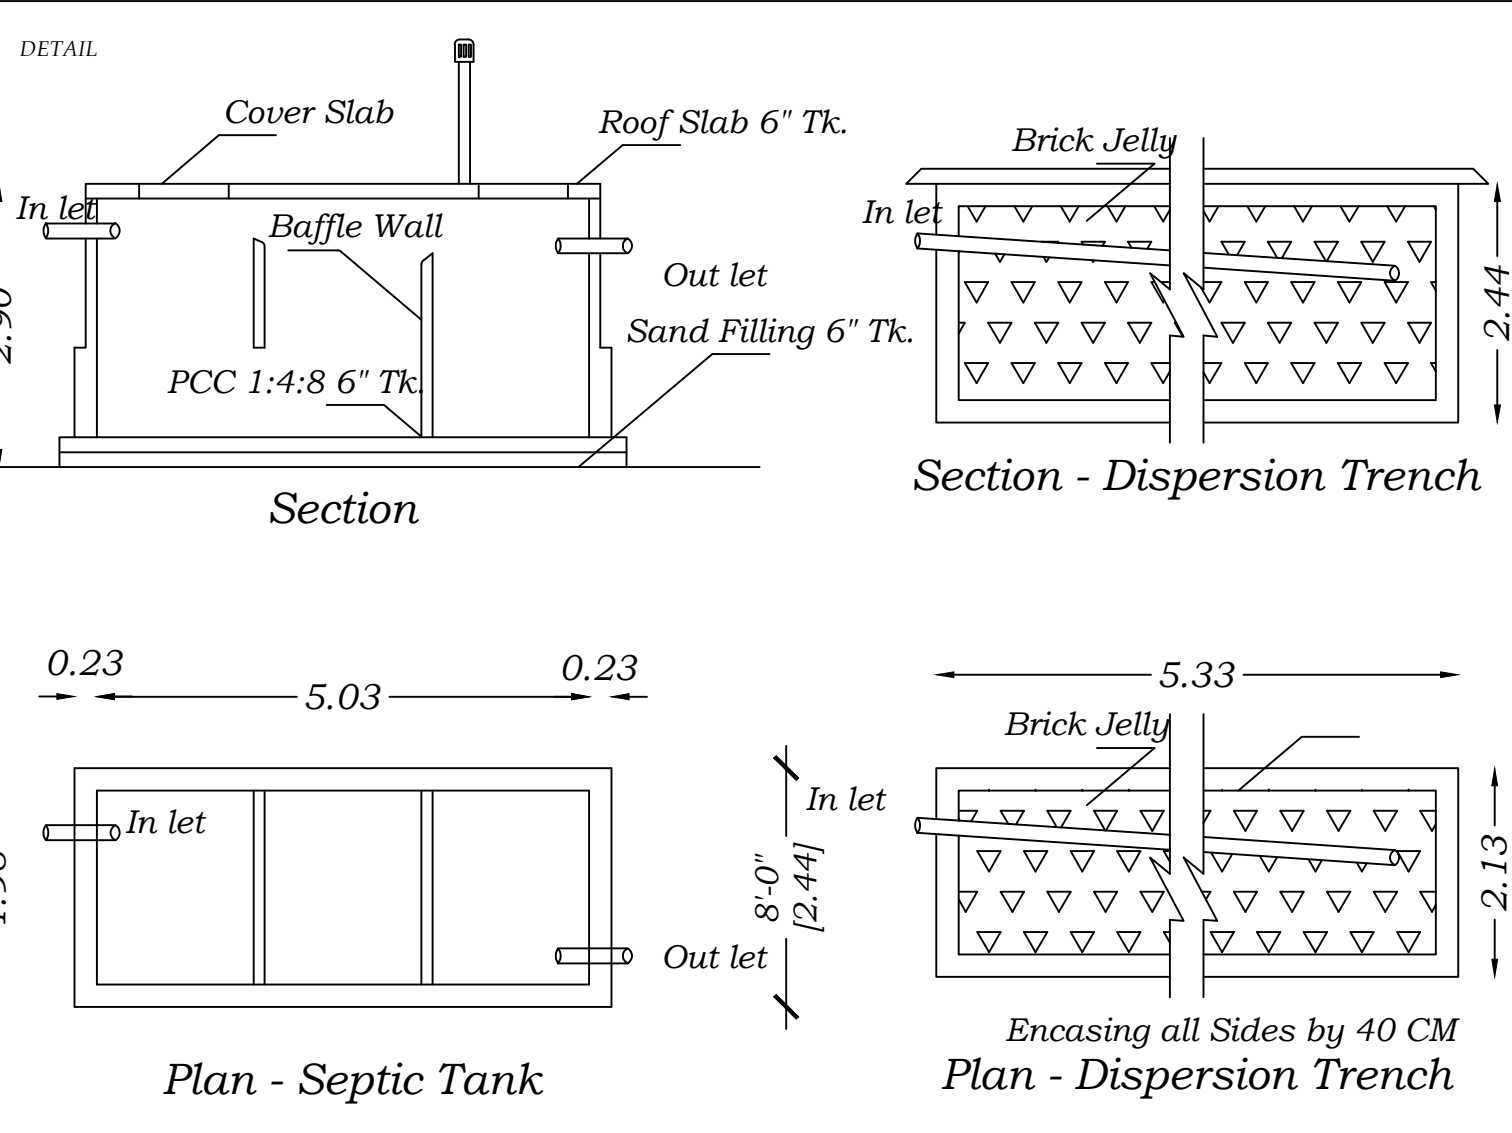

Registered Engineer
Coimbatore