

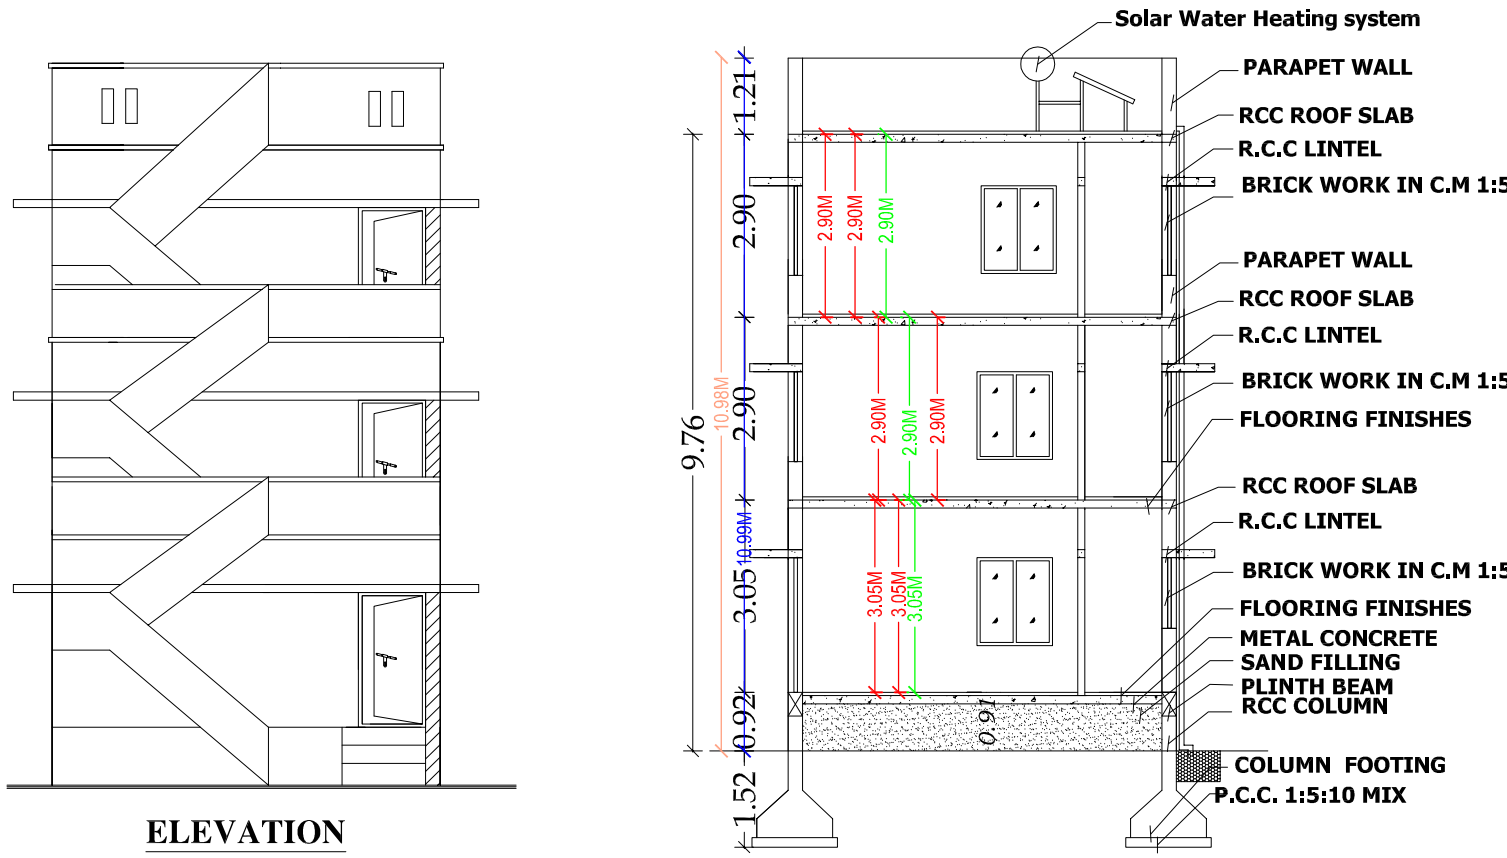


PLAN SHOWING THE PROPOSED CONSTRUCTION OF RCC ROOF RESIDENTIAL BUILDING IN S.F. Nos.: 264/2A AND 265/2D5,
SITE No.: 5, "CITY CIRCLE", LP/CLPA No.: 463/2023 AT NARASIMMANAICKENPALAYAM VILLAGE AND TOWN PANCHAYAT,
COIMBATORE NORTH TALUK AND DISTRICT.

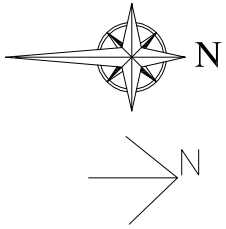


ELEVATION


SECTION ON A'A'

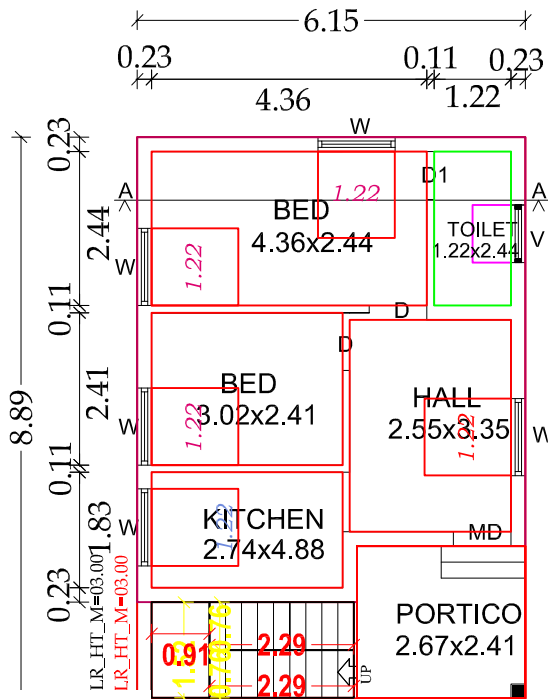

GROUND FLOOR PLAN

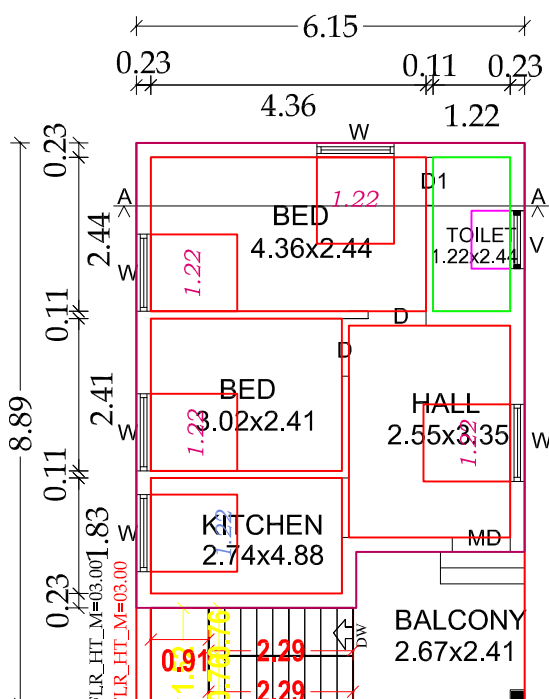

FIRST FLOOR PLAN

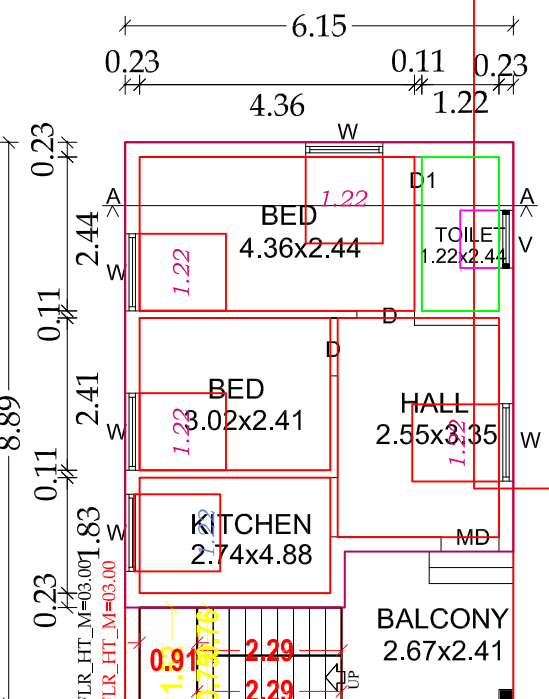


SECOND FLOOR PLAN


S.F. Nos.: 264/1, 265/1

Site No.: 4

13.46

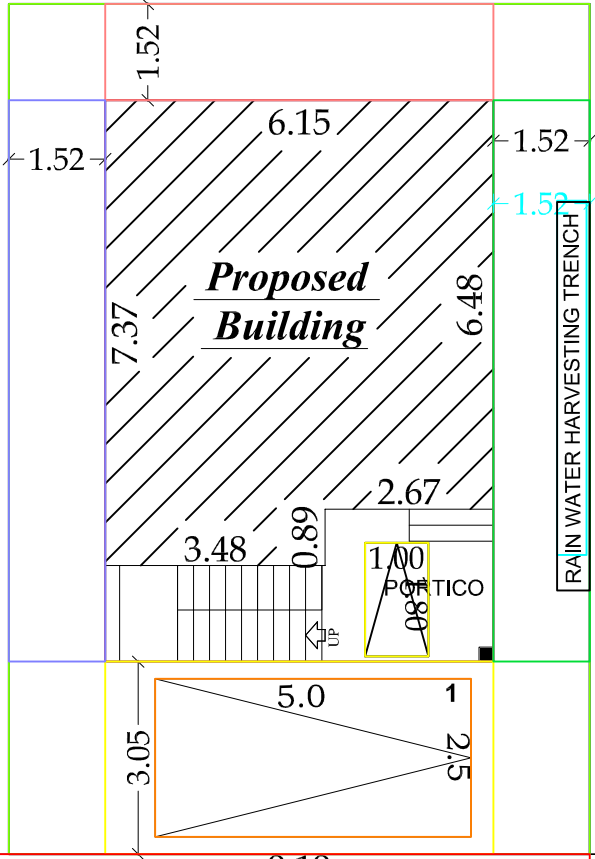

SITE PLAN


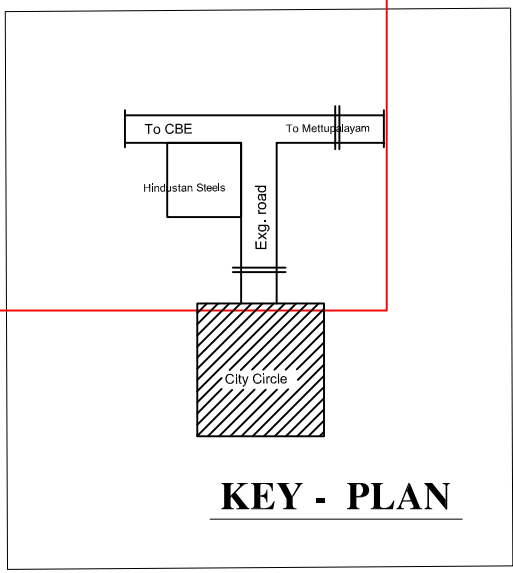


KEY - PLAN

AREA DETAILS	IN SFT	IN SQ. M
AREA OF THE SITE	1332.00	123.74
AREA OF THE GROUND FLOOR	588.00	54.62
AREA OF THE FIRST FLOOR	588.00	54.62
AREA OF THE SECOND FLOOR	588.00	54.62
AREA OF THE OPEN SPACE	744.00	69.12

HORIZONTAL DISTANCE FROM HT.LINE IF ANY -NIL.		
PERCOLATION PIT @ 10' c/c	Plan, Section & Elevation	Site Plan
ALL METRIC DIMENSION ARE IN "m"	<u>SCALE</u> 1" : 8' 0"	1" : 8' 0"





Sym.	DESCRIPTION	IN FEET	IN METER
MD	DOOR	3' 6" X 7' 0"	1.07 X 2.13
D/O	DOOR/ OPEN	3' 0" X 7' 0"	1.00 X 2.13
D1	DOOR	2' 6" X 7' 0"	0.76 X 2.13
W	WINDOW	4' 0" X 4' 6"	1.22 X 1.37
V	VENTILATOR	3' 0" X 2' 0"	0.91 X 0.61

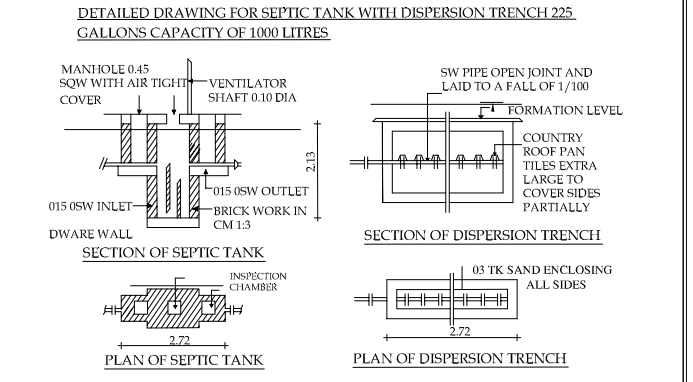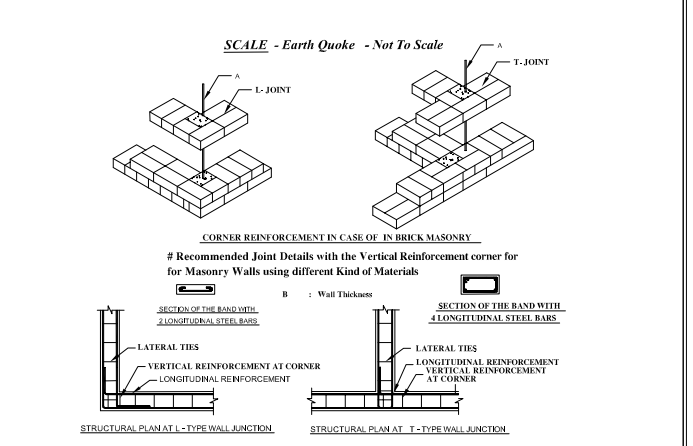

Abenaya SN
ABENAYA.S.N.
Applicant

Er. S. RAJADURAI, D.C.R.E.,
(Registered Engineer)
CREATIVE ARCHITECT
4/10, Abi Complex, Near Bus Stop
Narasimmanaickenpalayam, Coimbatore-641 031
Cell : 98943 39206 Off : 80129 36402
Coimbatore LPA / RE / Gr-III / 002 / 2022

Registered Engineer

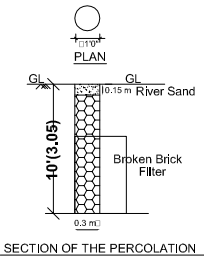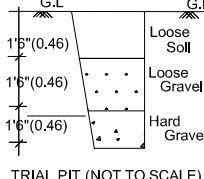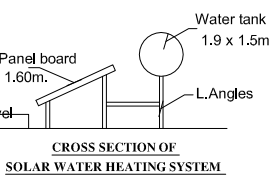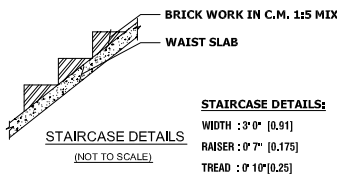

COLOUR INDEX

- SITE BOUNDARY
- PROPOSED BUILDING
- EXISTING ROAD

Plan Prepared by:
Er.S.RAJADURAI., D.C.R.E., B.Tech.,
(LPA - Registered Engineer)
Cell : 98943 39206