

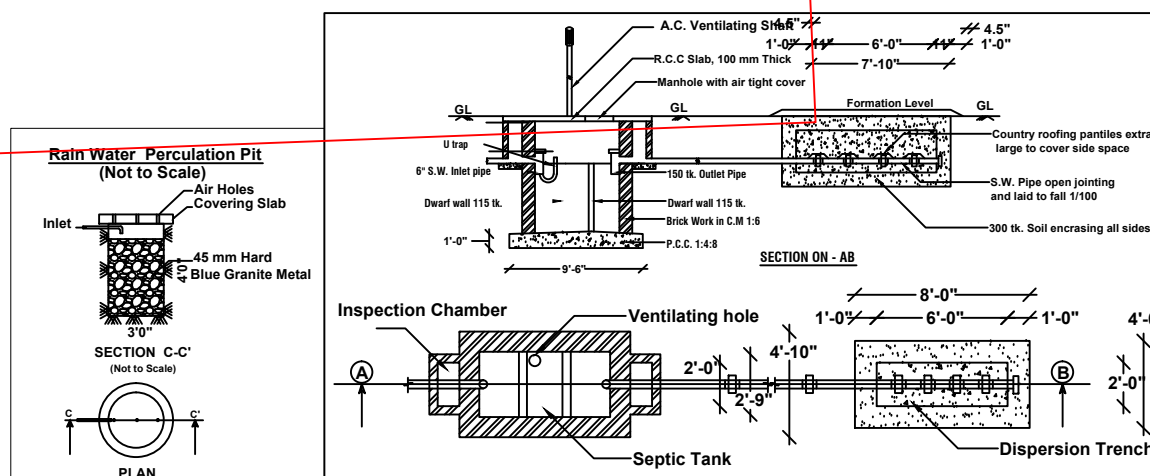
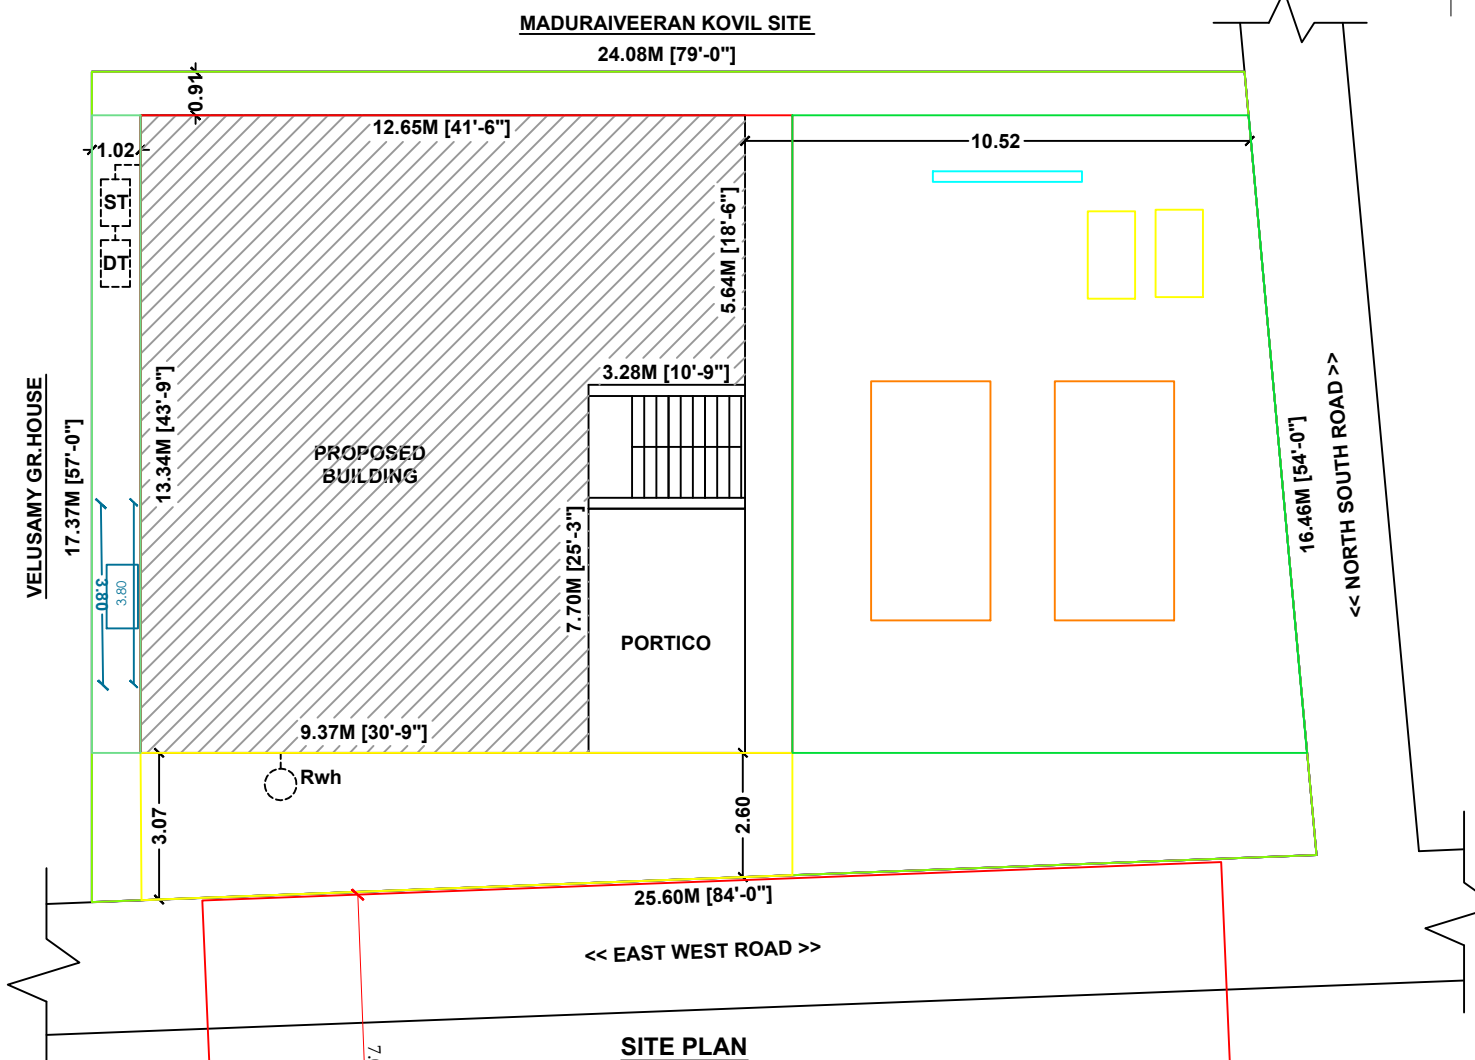


Plan Showing the Proposed Construction of R.C.C.Roof Ground Floor Residential Building in Old Natham S.F.No: 38/A1A1, New Natham S.F.No: 1639/11, Patta No: 398, Door No: 2/7A (After Demolishing the Exi.Building) Ther Street at Kottur Town Panchayat, Anaimalai Taluk,Coimbatore District.

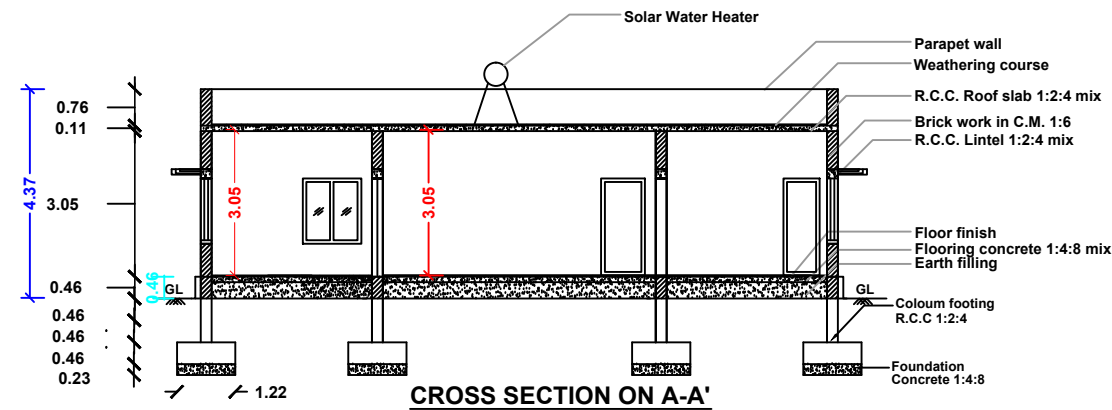

Scale Plan : 1: 100 Site Plan : 1:200			
Area details		Sq.ft.	Sq.m.
Area of the Site		4524.00	420.28
Area of the Pro.Building		1957.86	181.89
Area of the Open Space		2566.14	238.39
Schedule of Joineries			
MD	Main Door	3'-6" x 7'-0"	(1.06 x 2.13)
D	Door	3'-3" x 7'-0"	(1.00 x 2.13)
D1	Door	2'-6" x 7'-0"	(0.76 x 2.13)
W	Window	4'-0" x 4'-0"	(1.21 x 1.21)
V	Ventilator	2'-6" x 3'-0"	(0.76 x 0.91)
Site boundary			
Pro.Building			
Exi.Road			
Rain Water Pit (RWH)			
Parking Details		Nos	Size (m)
Car Parking (CP)		1	5.0 X 2.5
Two Wheeler Parking (TWP)		2	1.8 X 1.0

Dr.Amanullah S/O Mohammed Masthan.

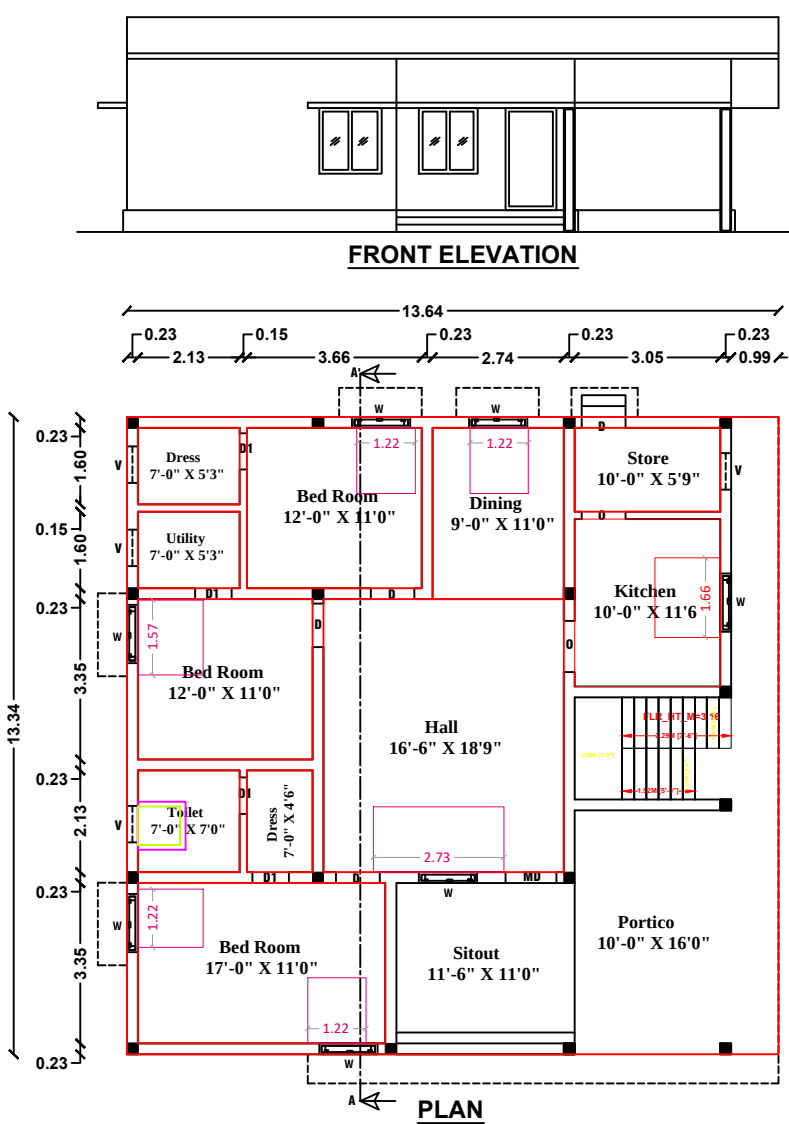

Applicant.


Er. V. RAMASAMY, D.C.D.,
Licenced Building Surveyor & Consulting Civil Engineer
8/29, Sri Karpaga Vinayagar Nagar,
Malandipattanam (PO), Anaimalai-642114
Cell: 9994551496

Registered Engineer