

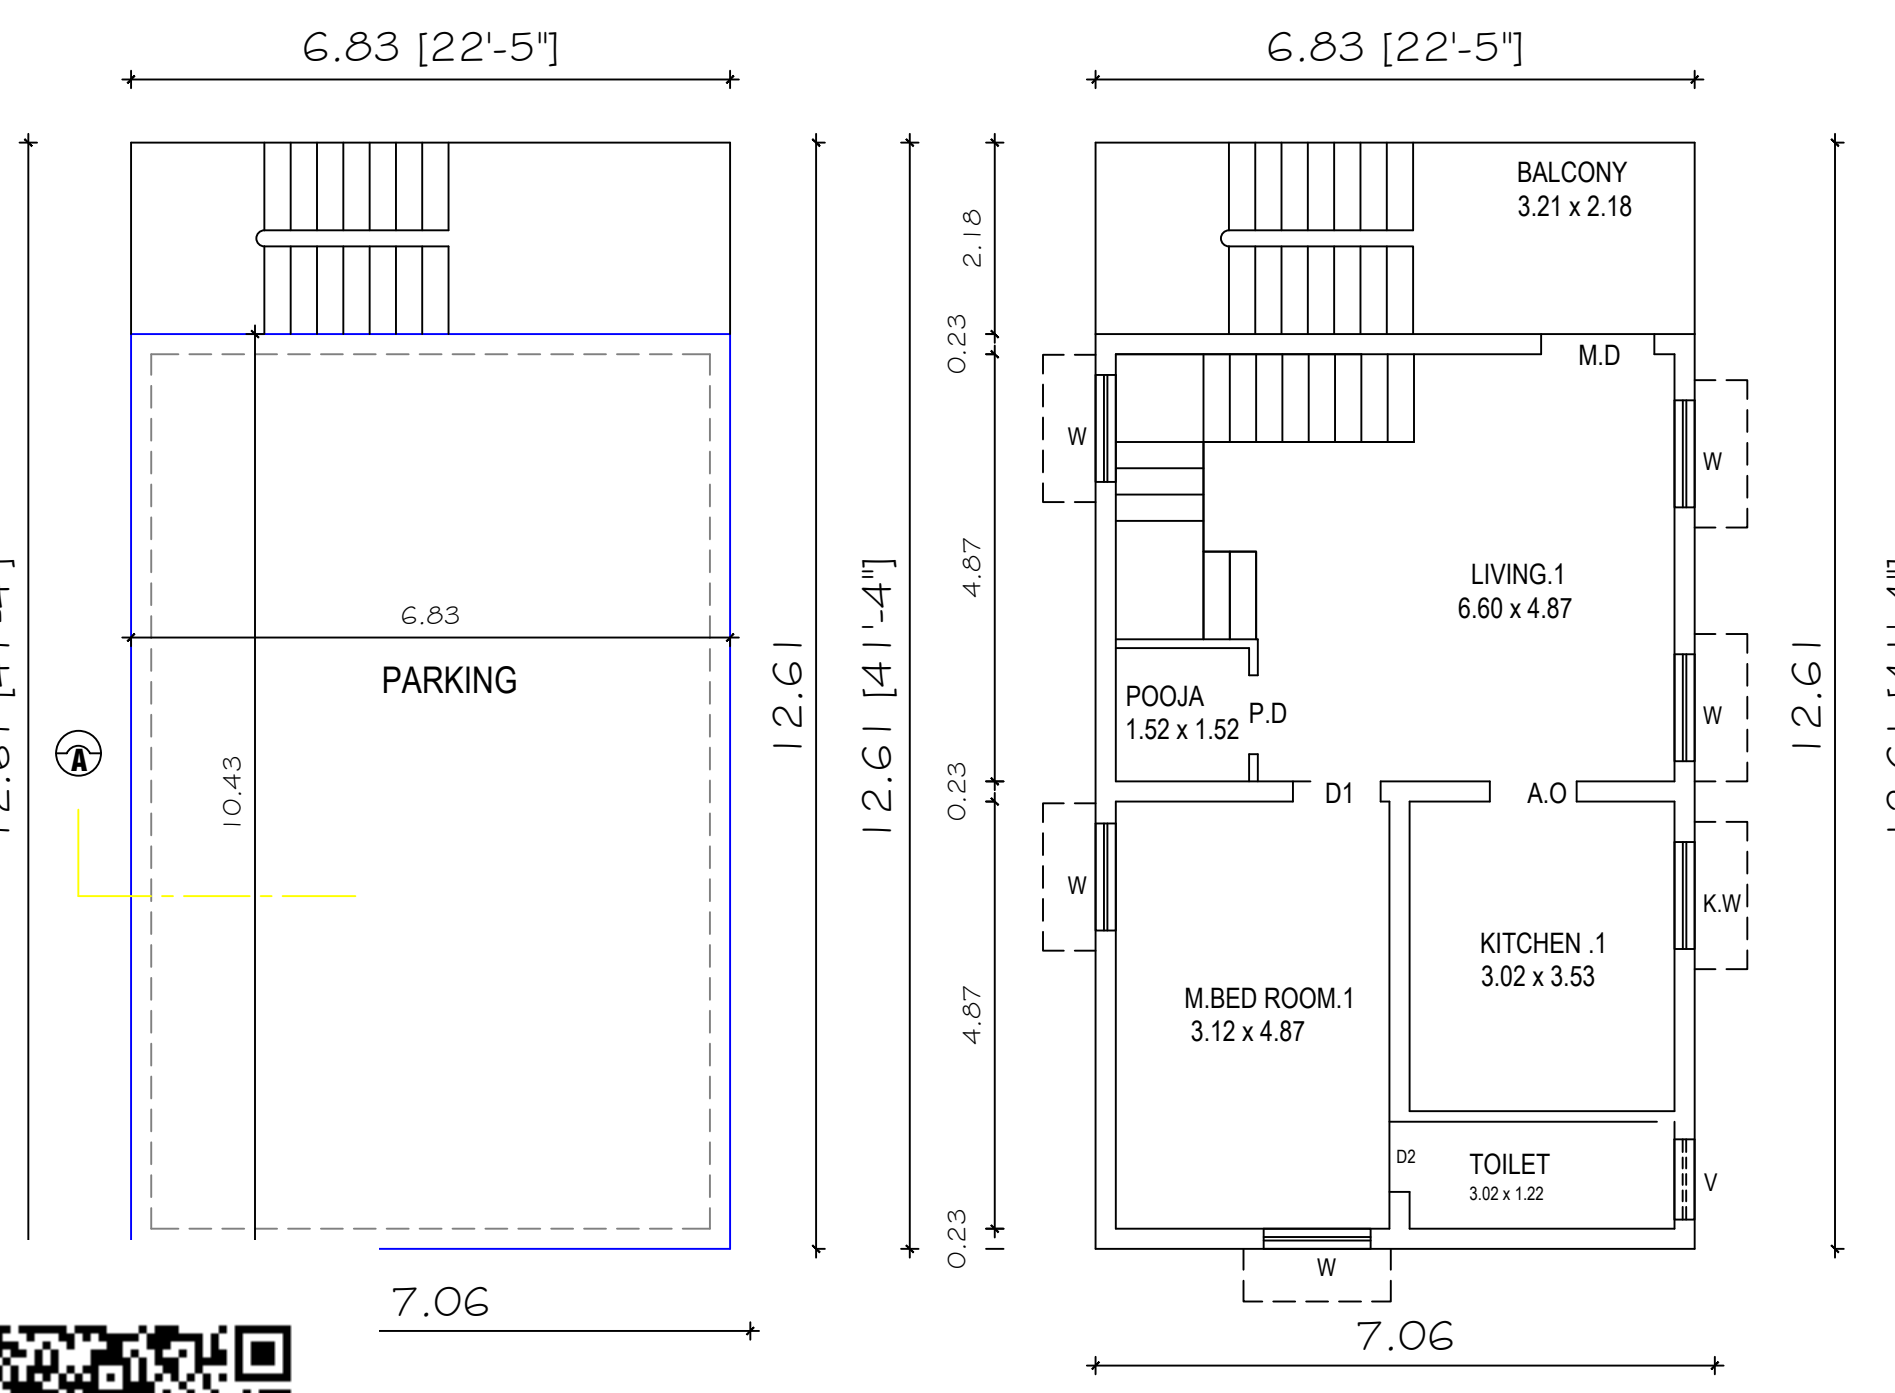
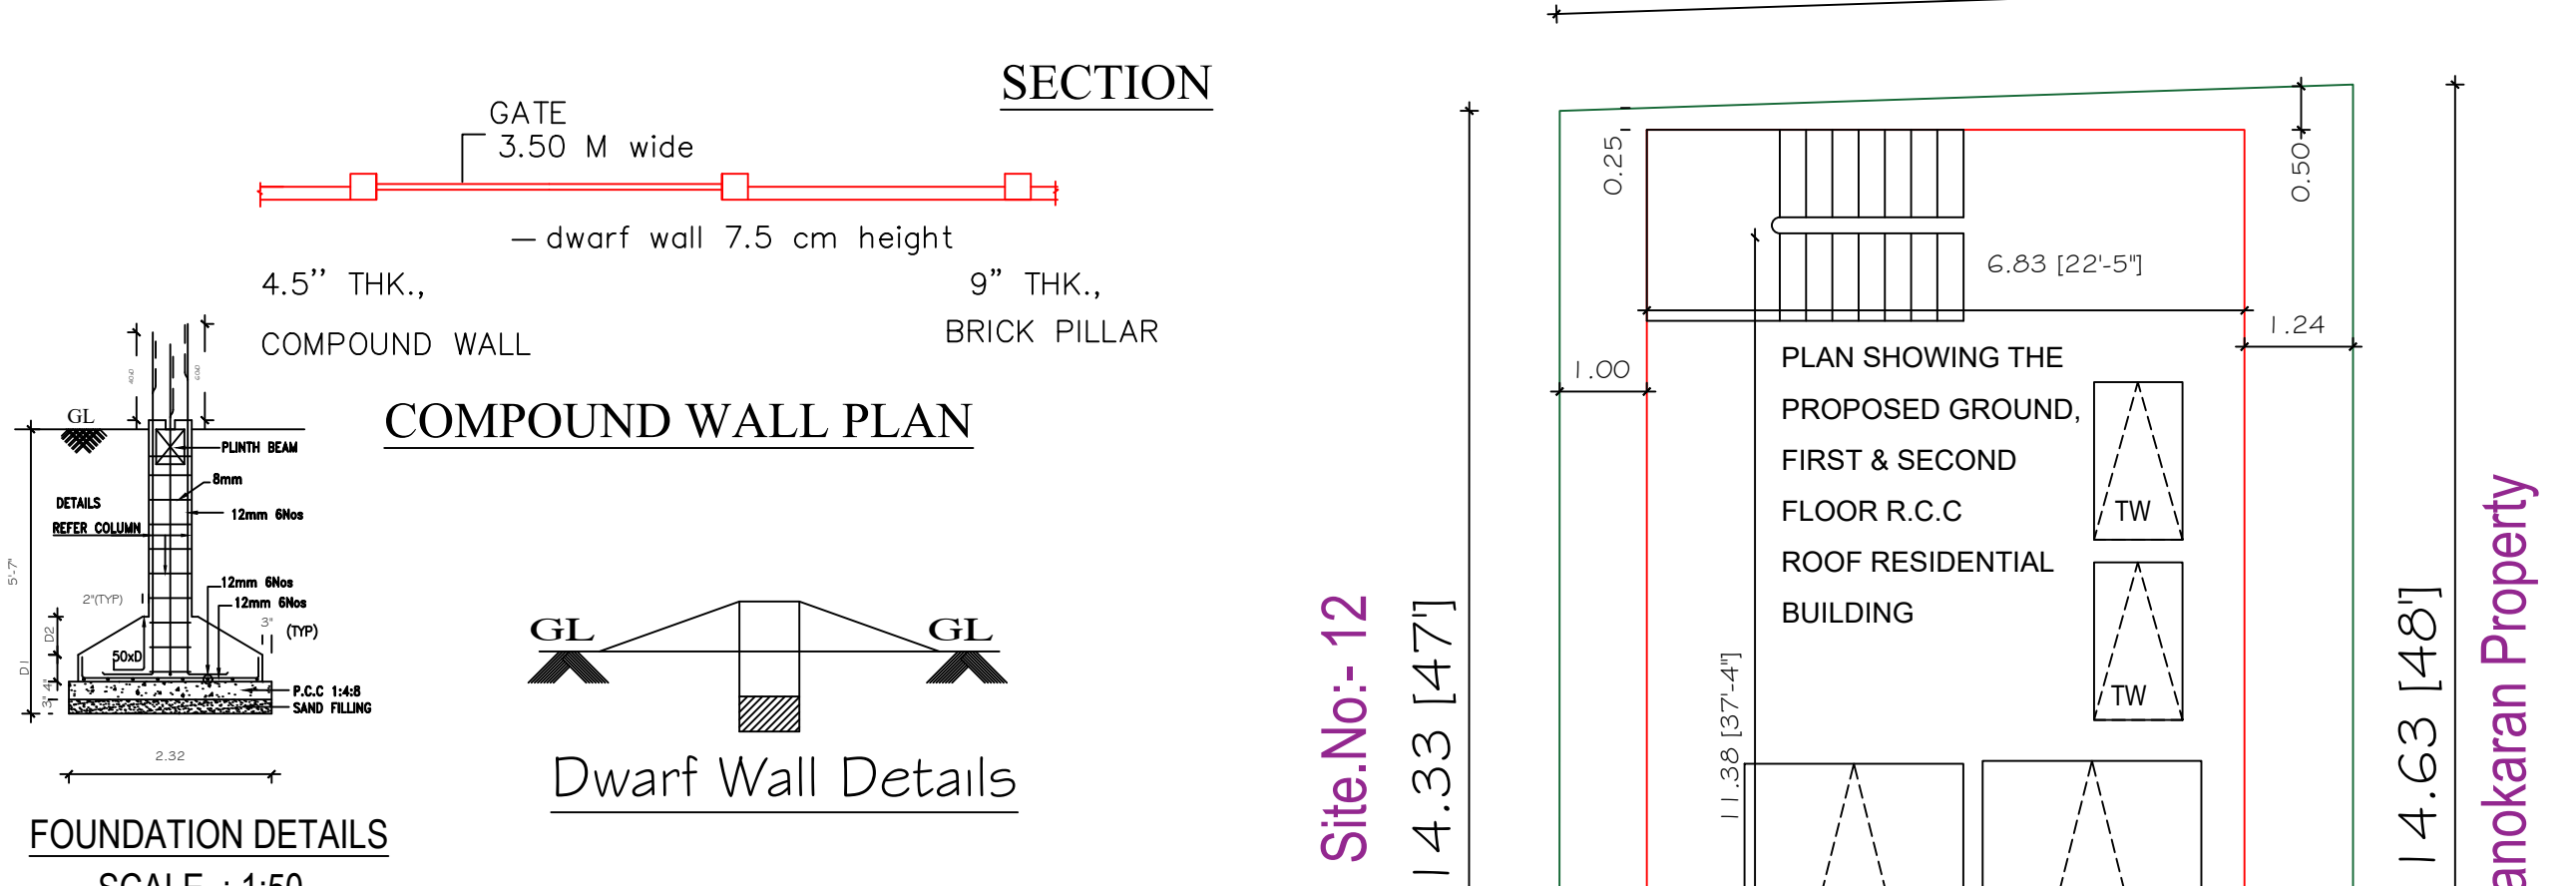
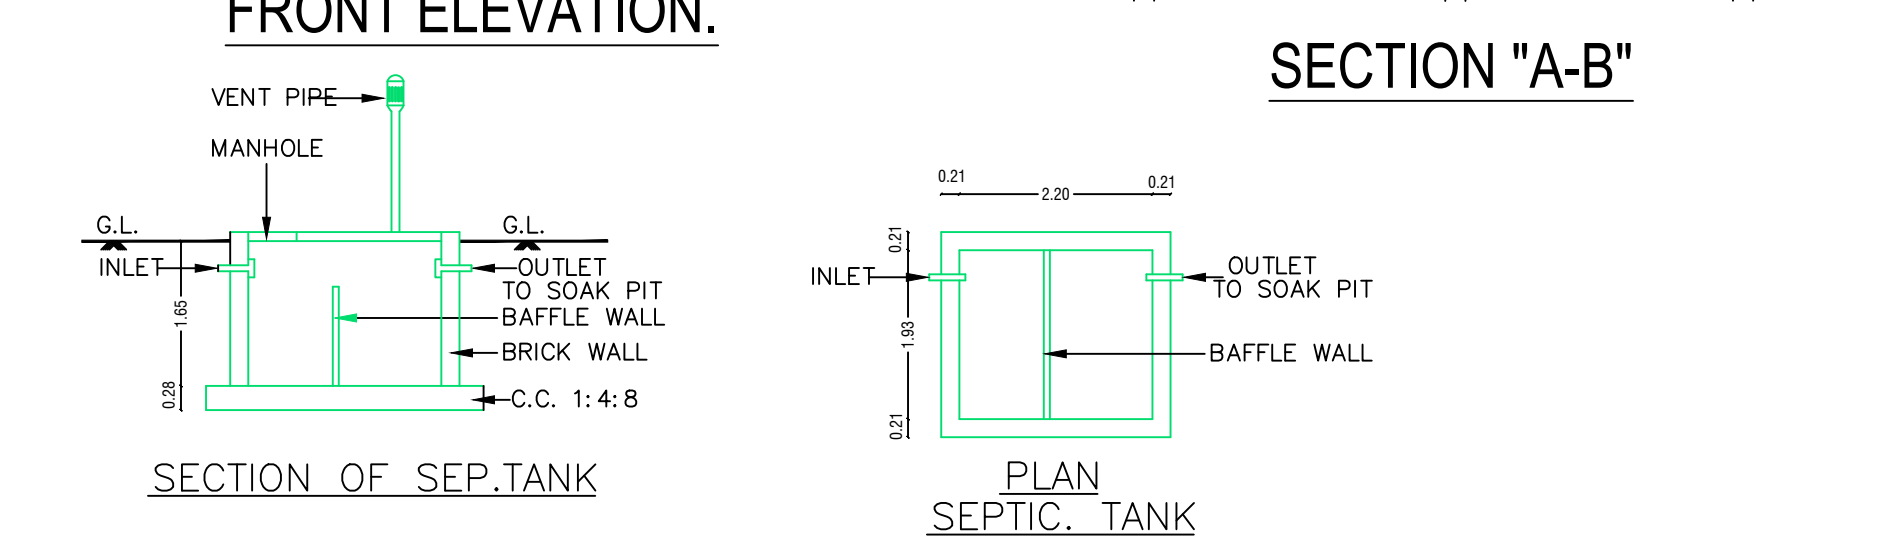
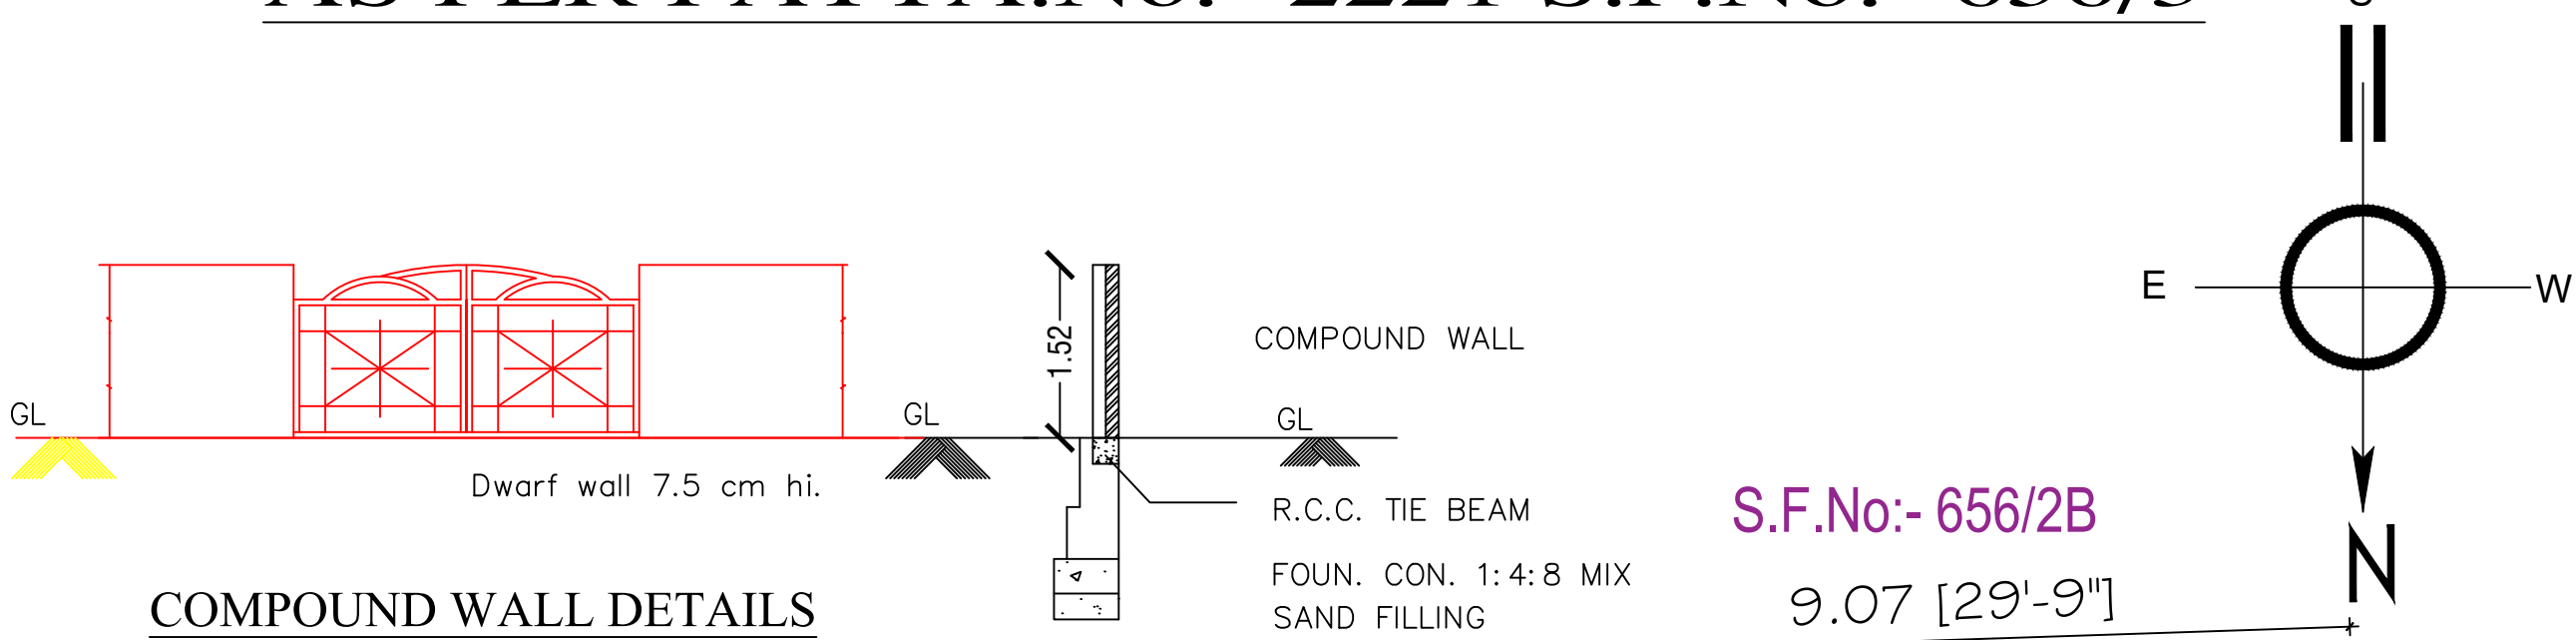


PLAN SHOWING THE CONSTRUCTION OF PROPOSED GROUND FLOOR , FIRST FLOOR & SECOND FLOOR R.C.C ROOF RESIDENTIAL BUILDING AT S.F.No:- 656/2A1, SITE.No:-13, "KAPPINI GOUNDER LAYOUT", VELLALORE TOWN PANCHAYAT & VILLAGE, MADUKKARAI TALUK, COIMBATORE DISTRICT.


AS PER PATTA.No:- 2221 S.F.No:- 656/3

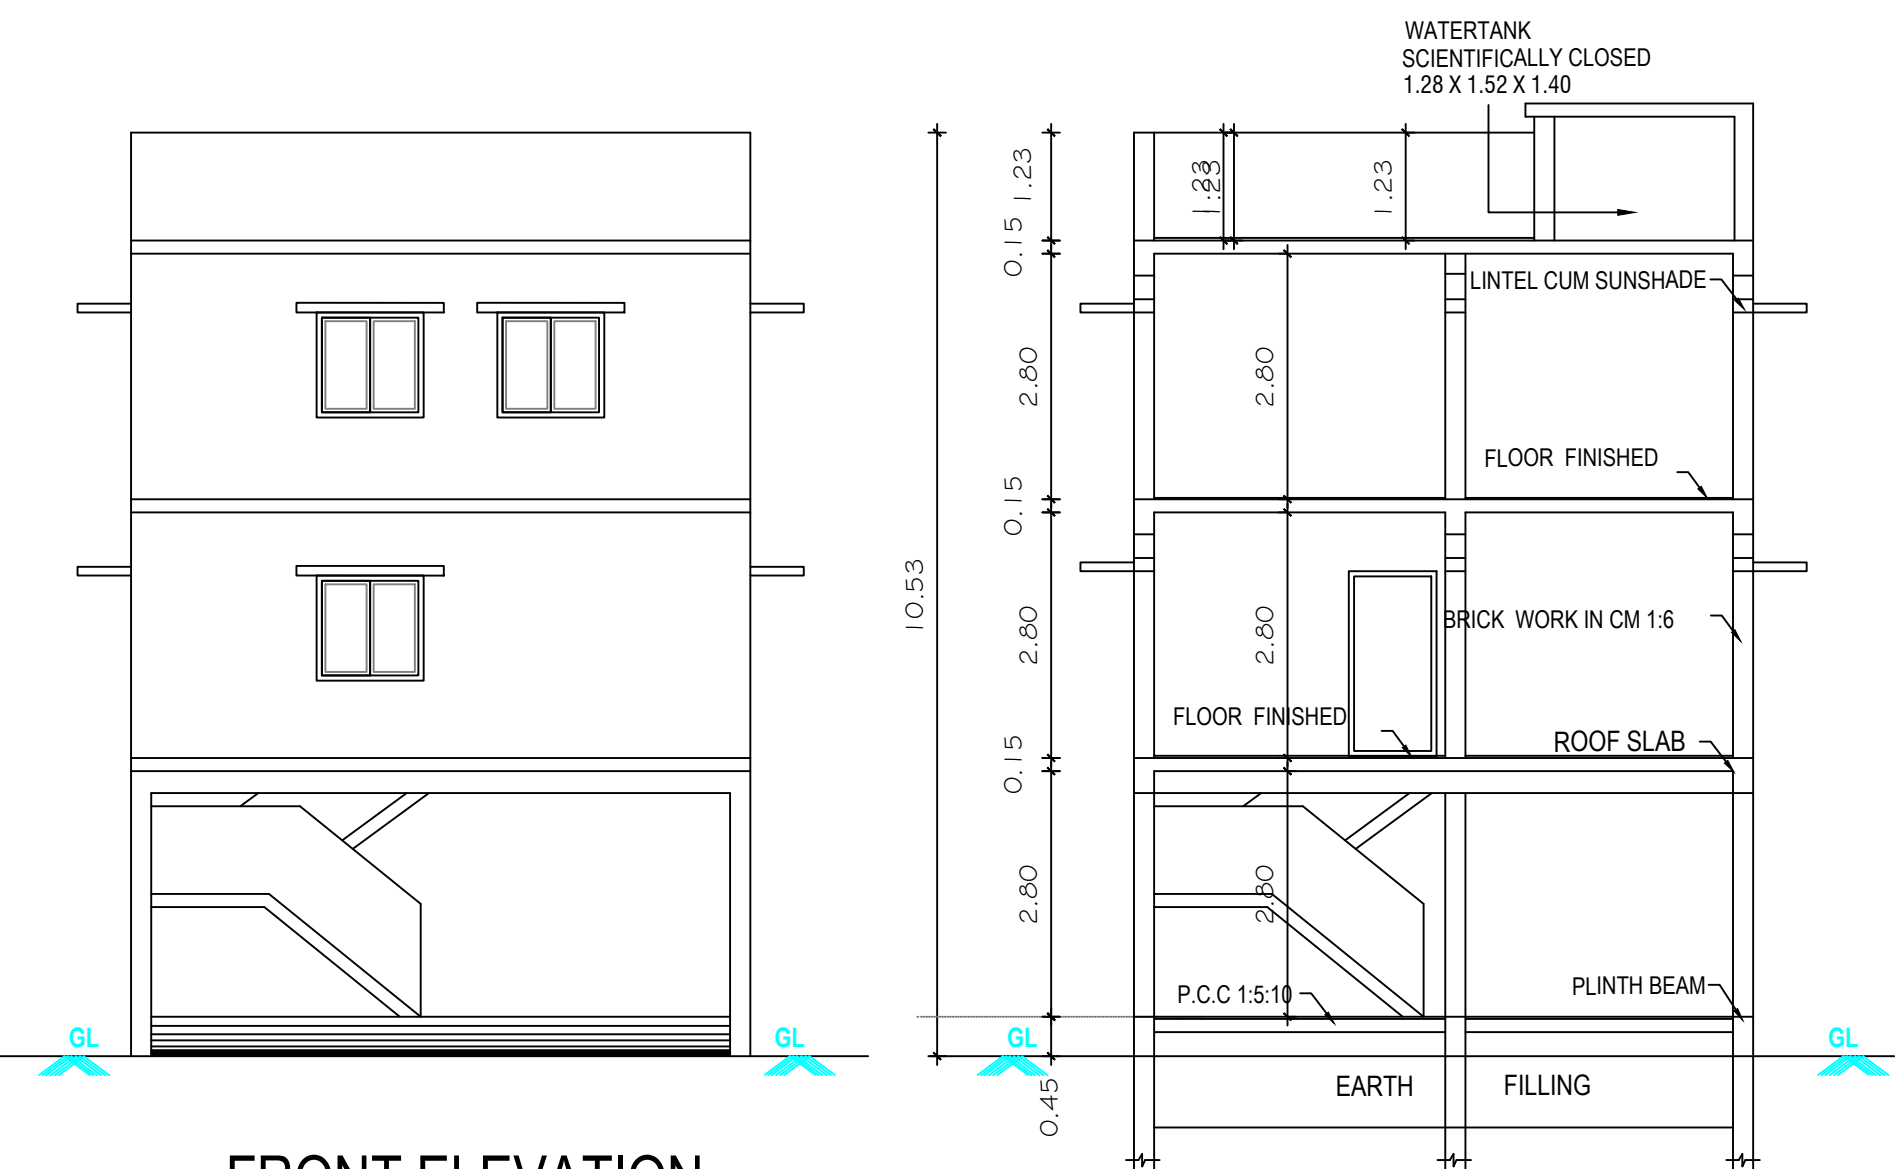



GROUND FLOOR

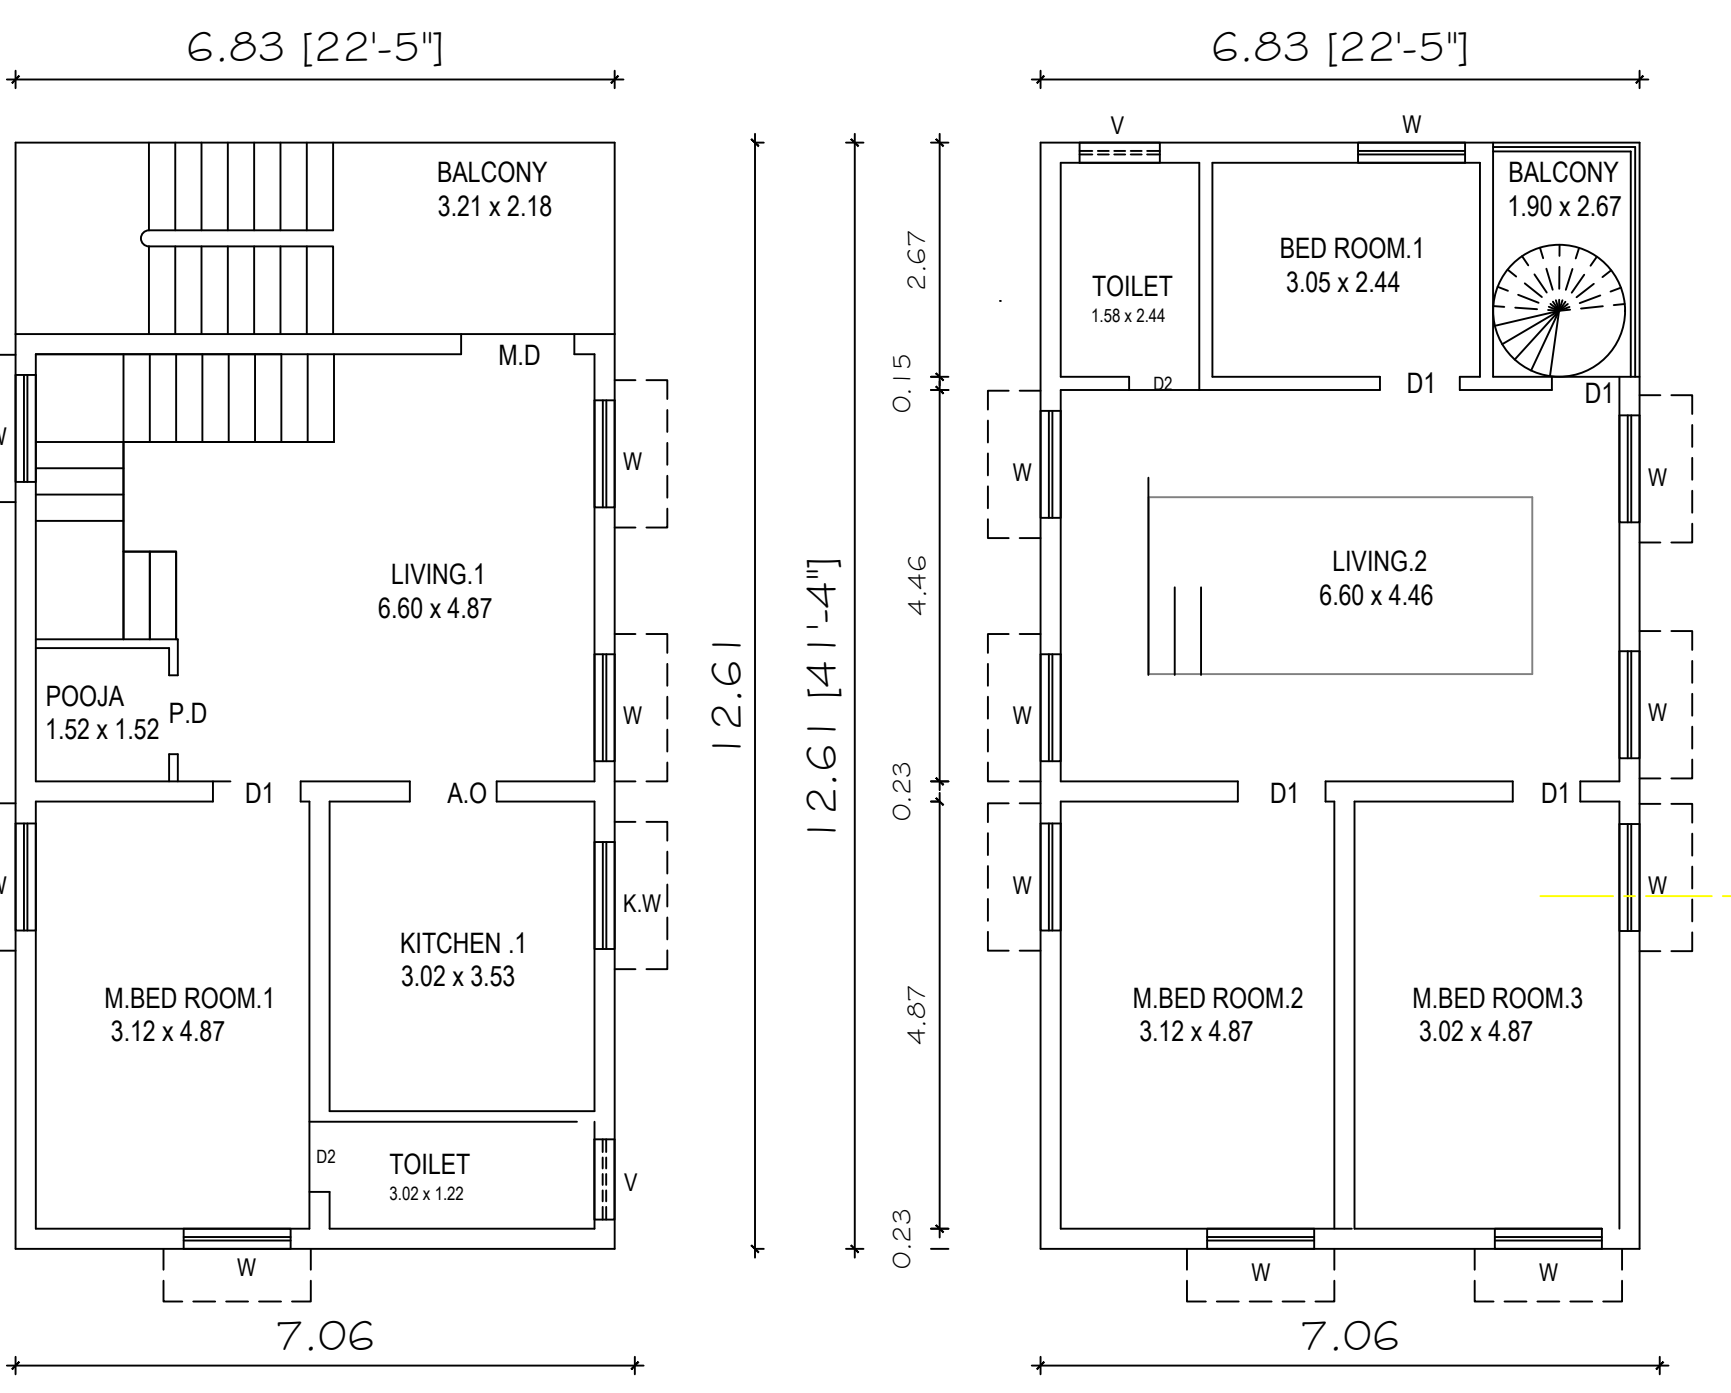

PROP.FIRST FLOOR

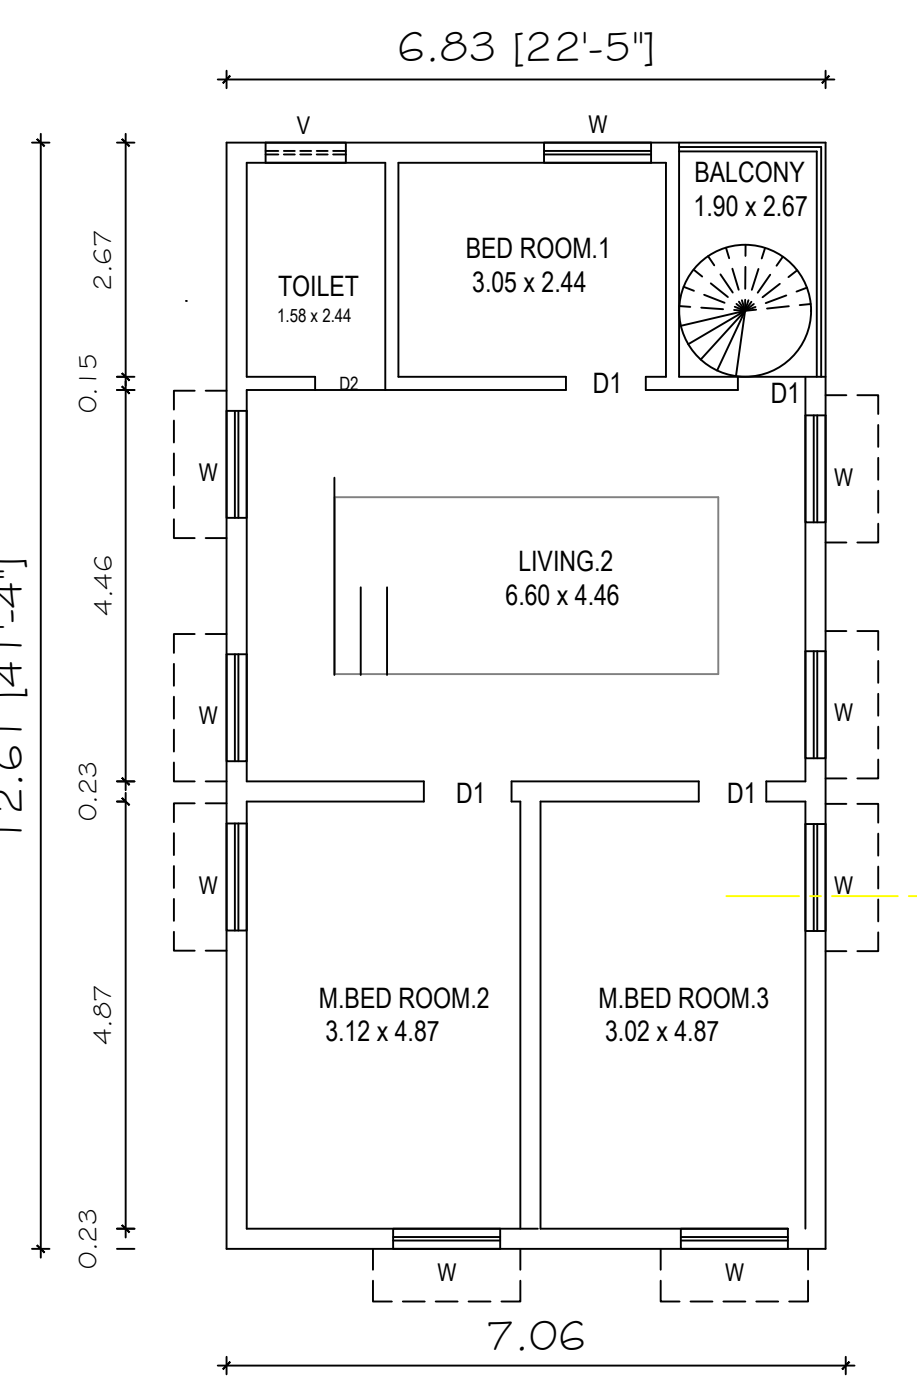

PROP.SECOND FLOOR

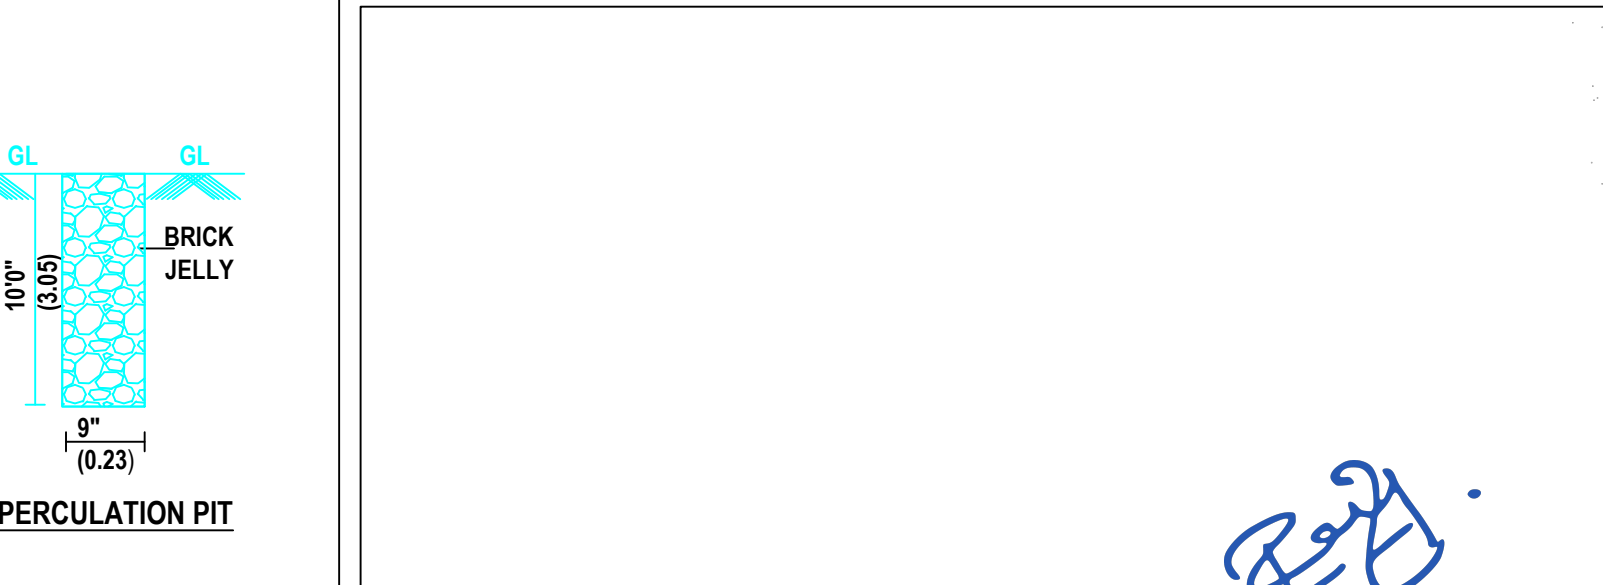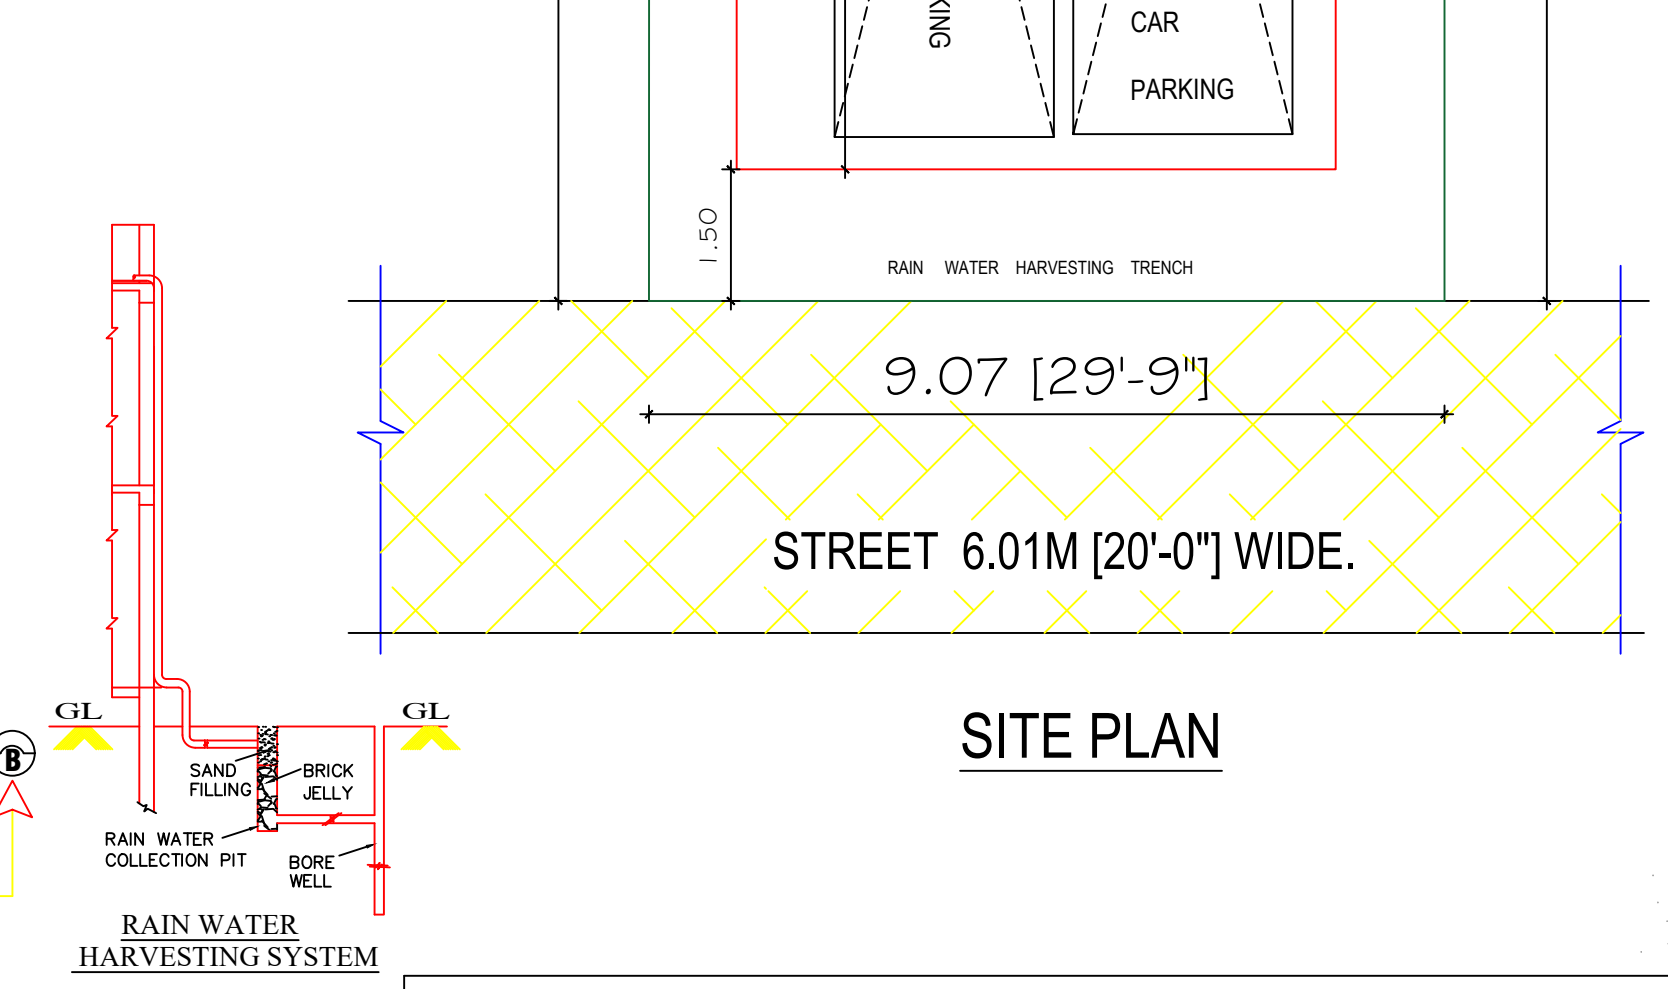

PERCOLATION PIT

- SPECIFICATIONS:**
1. R.C.C FOOTINGS FOR FOUNDATION IN M20 MIX
 2. R.C.C. COLUMNS IN M20 MIX
 3. R.C.C. ROOF SLAB AND BEAMS IN M20 MIX
 4. 9" BRICK WORK IN C.M 1:5 IN SUPER STRUCTURE
 5. COUNTRY WOOD DOORS WITH FLUSH SHUTTERS
 6. COUNTRY WOOD GLAZED WINDOWS
 7. INTERNAL PLASTERING IN C.M 1:4
 8. EXTERNAL PLASTERING IN C.M 1:5
 9. WEATHERING COURSE IN BRICK JELLY LIME CONCRETE 1:3 MIX
 10. WEATHERING TILES IN 9"x9" BURNT CLAY TILES IN LAID IN 1:3 MIX

AREA	STATEMENT	SQ.FT	SQ.MT
PLOT AREA (AS PER DOCUMENT)		1,414.00	131.37
PLOT AREA (AS PER PATTA)		1,414.00	131.37
PLOT AREA (AS PER SITE)		1,413.30	131.30
FSI AREA			
PRO. GROUND FLOOR AREA		928.00	86.15
PRO. FIRST FLOOR AREA		928.00	86.15
PRO. SECOND FLOOR AREA		928.00	86.15
TOTAL FSI AREA		486.00	45.15

PLOT COVERAGE : 65.63 %
FLOOR SPACE INDEX : 1.97

JOINERY DETAILS:		
	DESCRIPTION	IN METER
MD	MAIN DOOR	1.52X2.13
D1	DOOR	0.91X2.13
D2	TOILET DOOR	0.76X2.13
O	OPENING	0.91X2.13
W	WINDOW	1.83X1.22
W1	WINDOW	1.83X0.91
W2	WINDOW	1.22X1.22
V	VENTILATOR	0.91X0.61

COLOUR INDEX:	
PROPOSED BUILDING	
EXISTING ROAD	
BOUNDARY LINE	
DEMOLITION	

Er. D. RAJASEKAR
DCE., B.E., M.E (Struct)
DR&CO.,
VELLALORE
Mob: 99525 82833

DESIGNED BY:
DR & CO

Shop.No:- 2, Rajamani Complex, Vellalore(Post),
Coimbatore - 641111.
Contact :- +91- 9952582833, +91-9739757122.
Mail.id :- drandco.cbe2016@gmail.com

REGISTERED ENGINEER.



OWNER/ POWER AGENT