


Plan Showing the Proposed Construction of R.C.C.Roof Ground & First Floor Residential Building in Old S.F. No : 44/2,45/A, New S.F.No: 44/2A20,Plot No: 77,  
" B.R.M.AVENUE - II " Layout at Kottur Town Panchayat, Anaimalai Taluk,Coimbatore District. ( D.T.C.P.App.No: 51/2022)

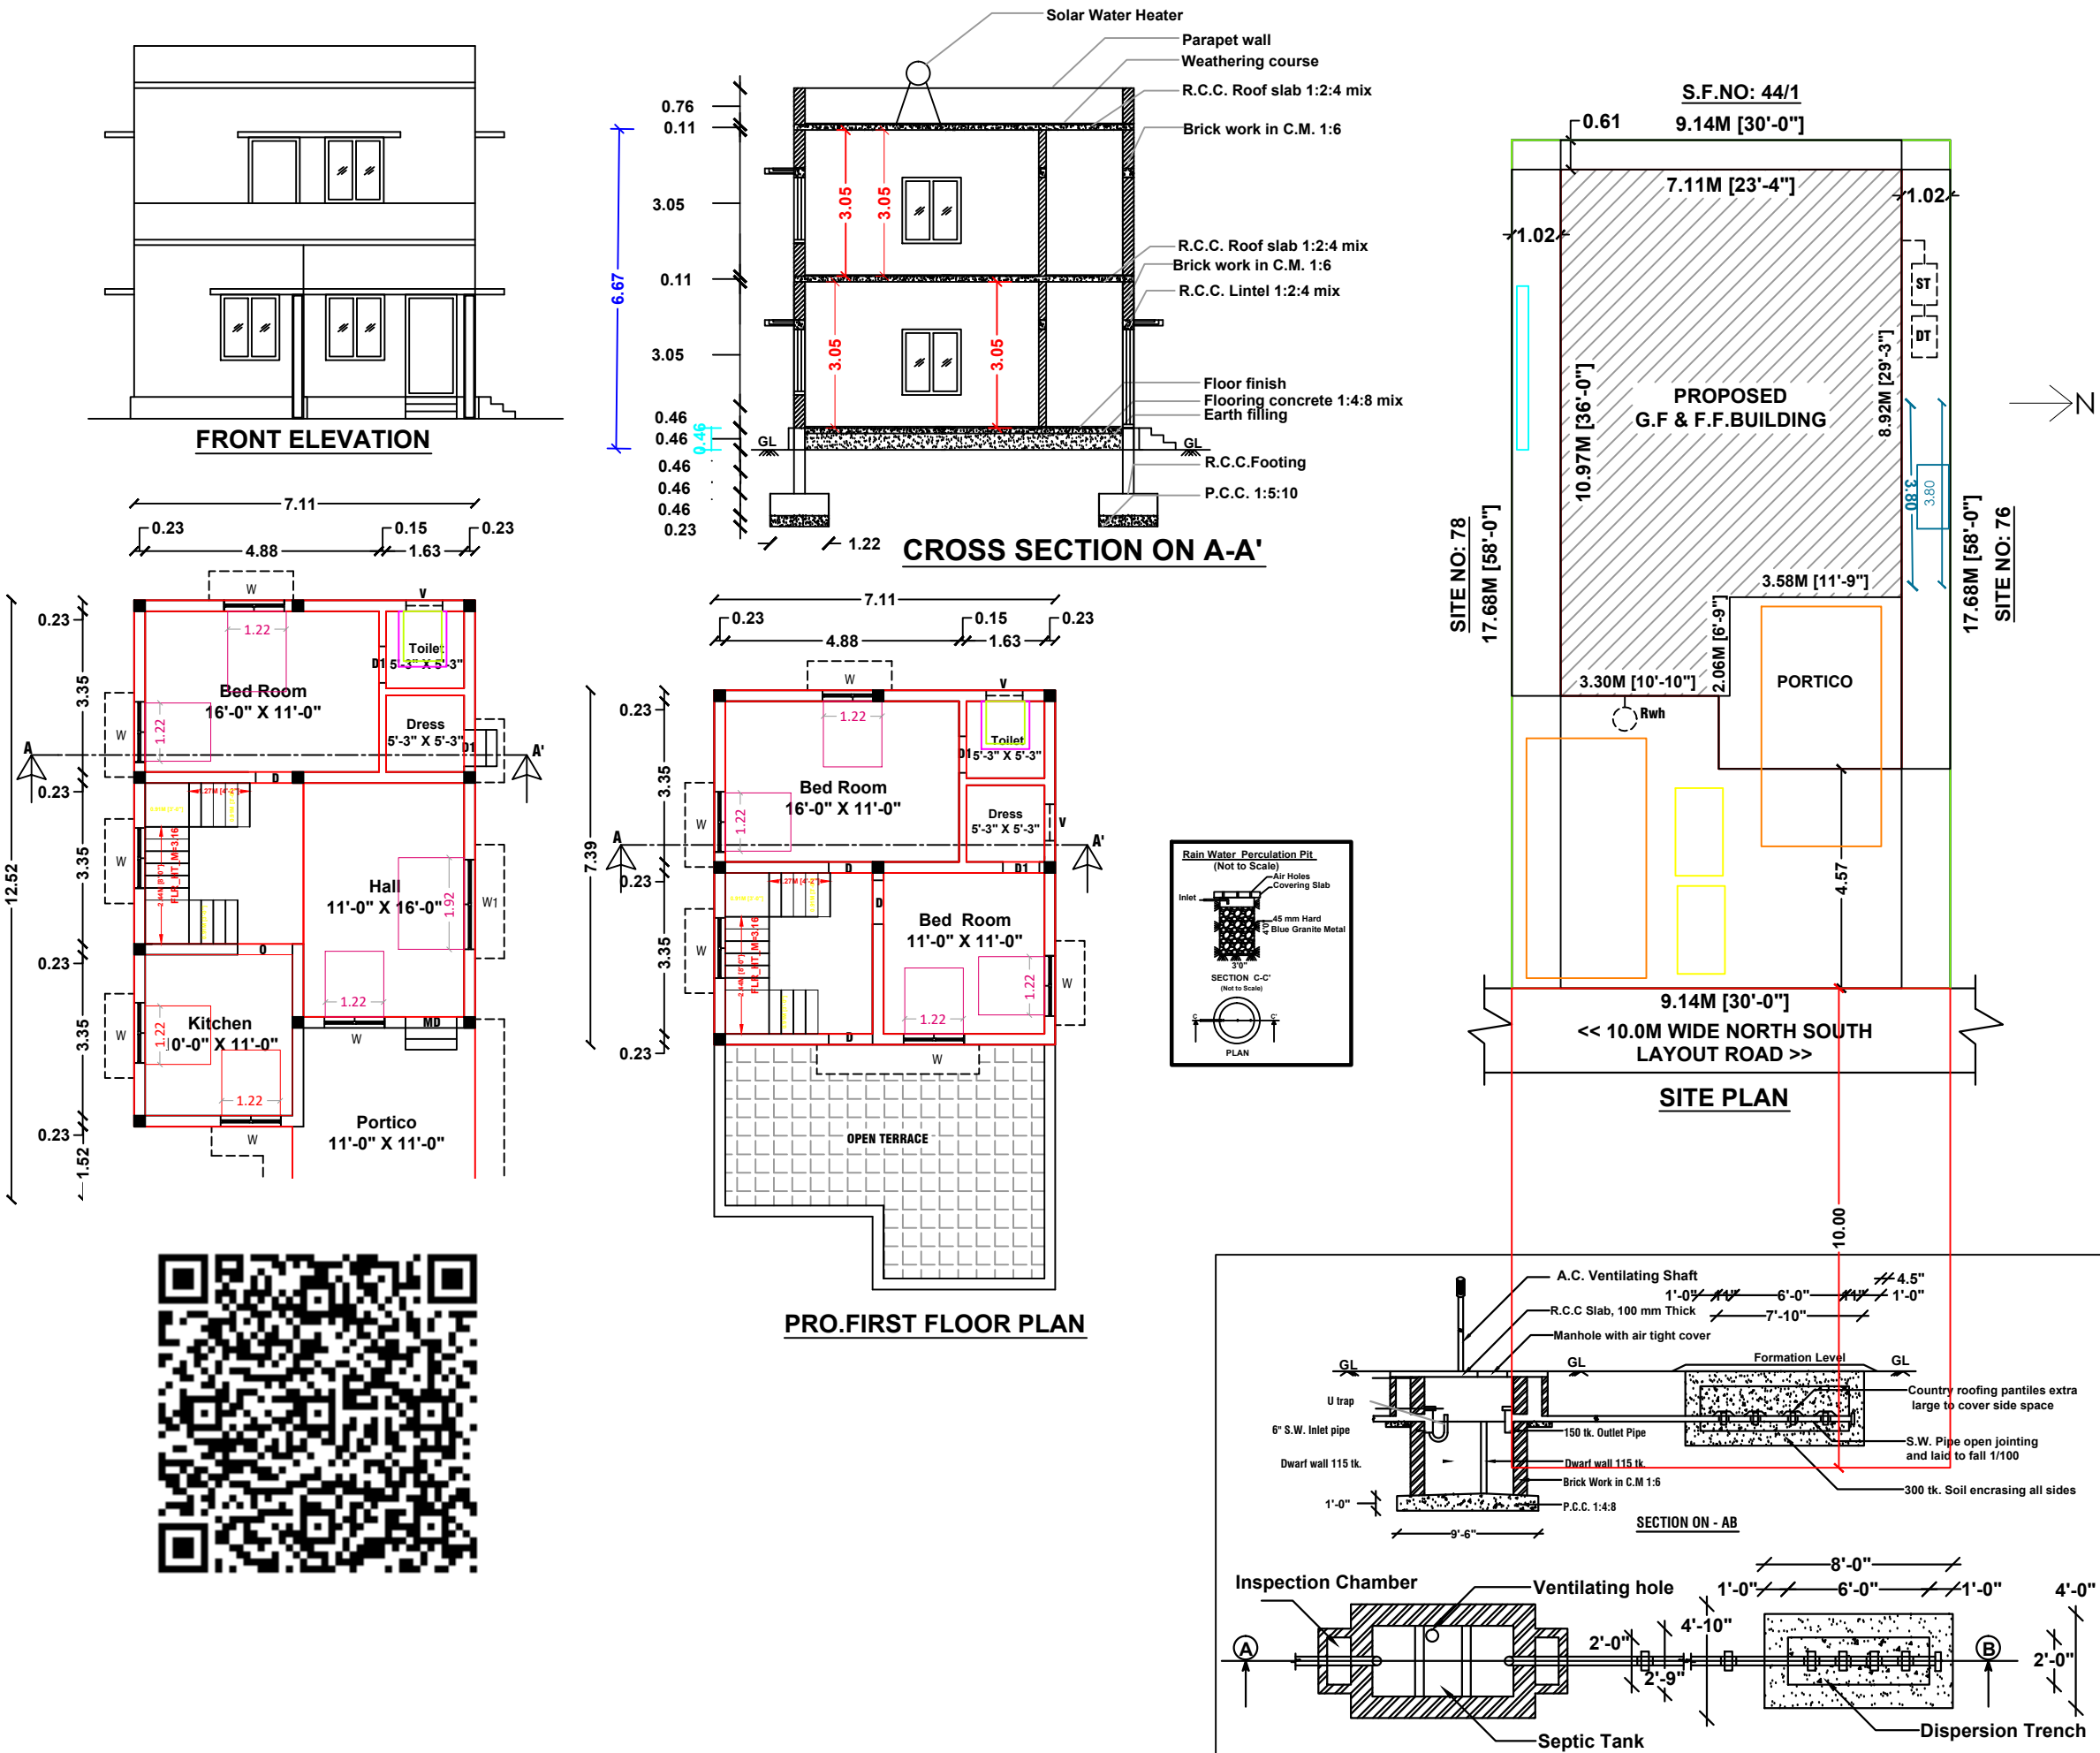

|                              |            |                                                                                     |               |
|------------------------------|------------|-------------------------------------------------------------------------------------|---------------|
| Scale                        |            |  |               |
| Plan : 1: 100                |            |                                                                                     |               |
| Site Plan : 1:200            |            |                                                                                     |               |
| Area details                 |            | Sq.ft.                                                                              | Sq.m.         |
| Area of the Site             |            | 1740.00                                                                             | 161.65        |
| Area of the Pro.G.F.Building |            | 902.45                                                                              | 83.84         |
| Area of the Pro.F.F.Building |            | 565.86                                                                              | 52.57         |
| Area of the Open Space       |            | 837.55                                                                              | 77.81         |
| Schedule of Joineries        |            |                                                                                     |               |
| MD                           | Main Door  | 3'-6" x 7'-0"                                                                       | (1.06 x 2.13) |
| D                            | Door       | 3'-3" x 7'-0"                                                                       | (1.00 x 2.13) |
| D1                           | Door       | 2'-6" x 7'-0"                                                                       | (0.76 x 2.13) |
| W                            | Window     | 4'-0" x 4'-0"                                                                       | (1.21 x 1.21) |
| W1                           | Window     | 6'-0" x 4'-0"                                                                       | (1.83x 1.21)  |
| V                            | Ventilator | 2'-6" x 3'-0"                                                                       | (0.76 x 0.91) |
| Site boundary                |            | <input type="text"/>                                                                |               |
| Pro.G.F & F.F.Building       |            | <input type="text"/>                                                                |               |
| Exi.Road                     |            | <input type="text"/>                                                                |               |
| Rain Water Pit (RWH)         |            | <input type="text"/>                                                                |               |

Mrs.M.Yamuna W/O M.S.Rajeshkumar.



Applicant.



**Er.V.RAMASAMY,D.C.D.,**  
Licenced Building Surveyor & Consulting Civil Engineer  
8/29,Sri Karpaga Vinayagar Nagar,  
Malandipattanam (PO), Anaimalai-642114  
Cell: 9994551496

Registered Engineer