


PLAN SHOWING THE PROPOSED CONSTRUCTION OF RCC ROOF COMMERCIAL BUILDING GROUND FLOOR AT S.F.NO: 404/3, SITE NO: 41, "URBAN PRIDE" PERIYANAICKENPALAYAM VILLAGE AND SPECIAL GRADE TOWN PANCHAYAT, COIMBATORE NORTH TALUK & COIMBATORE DISTRICT.

LAYOUT APPROVED L.P/D.T.C.P NO: 91/2024

APPLICANT NAME: Mr.V.THIRUMALAISAMY

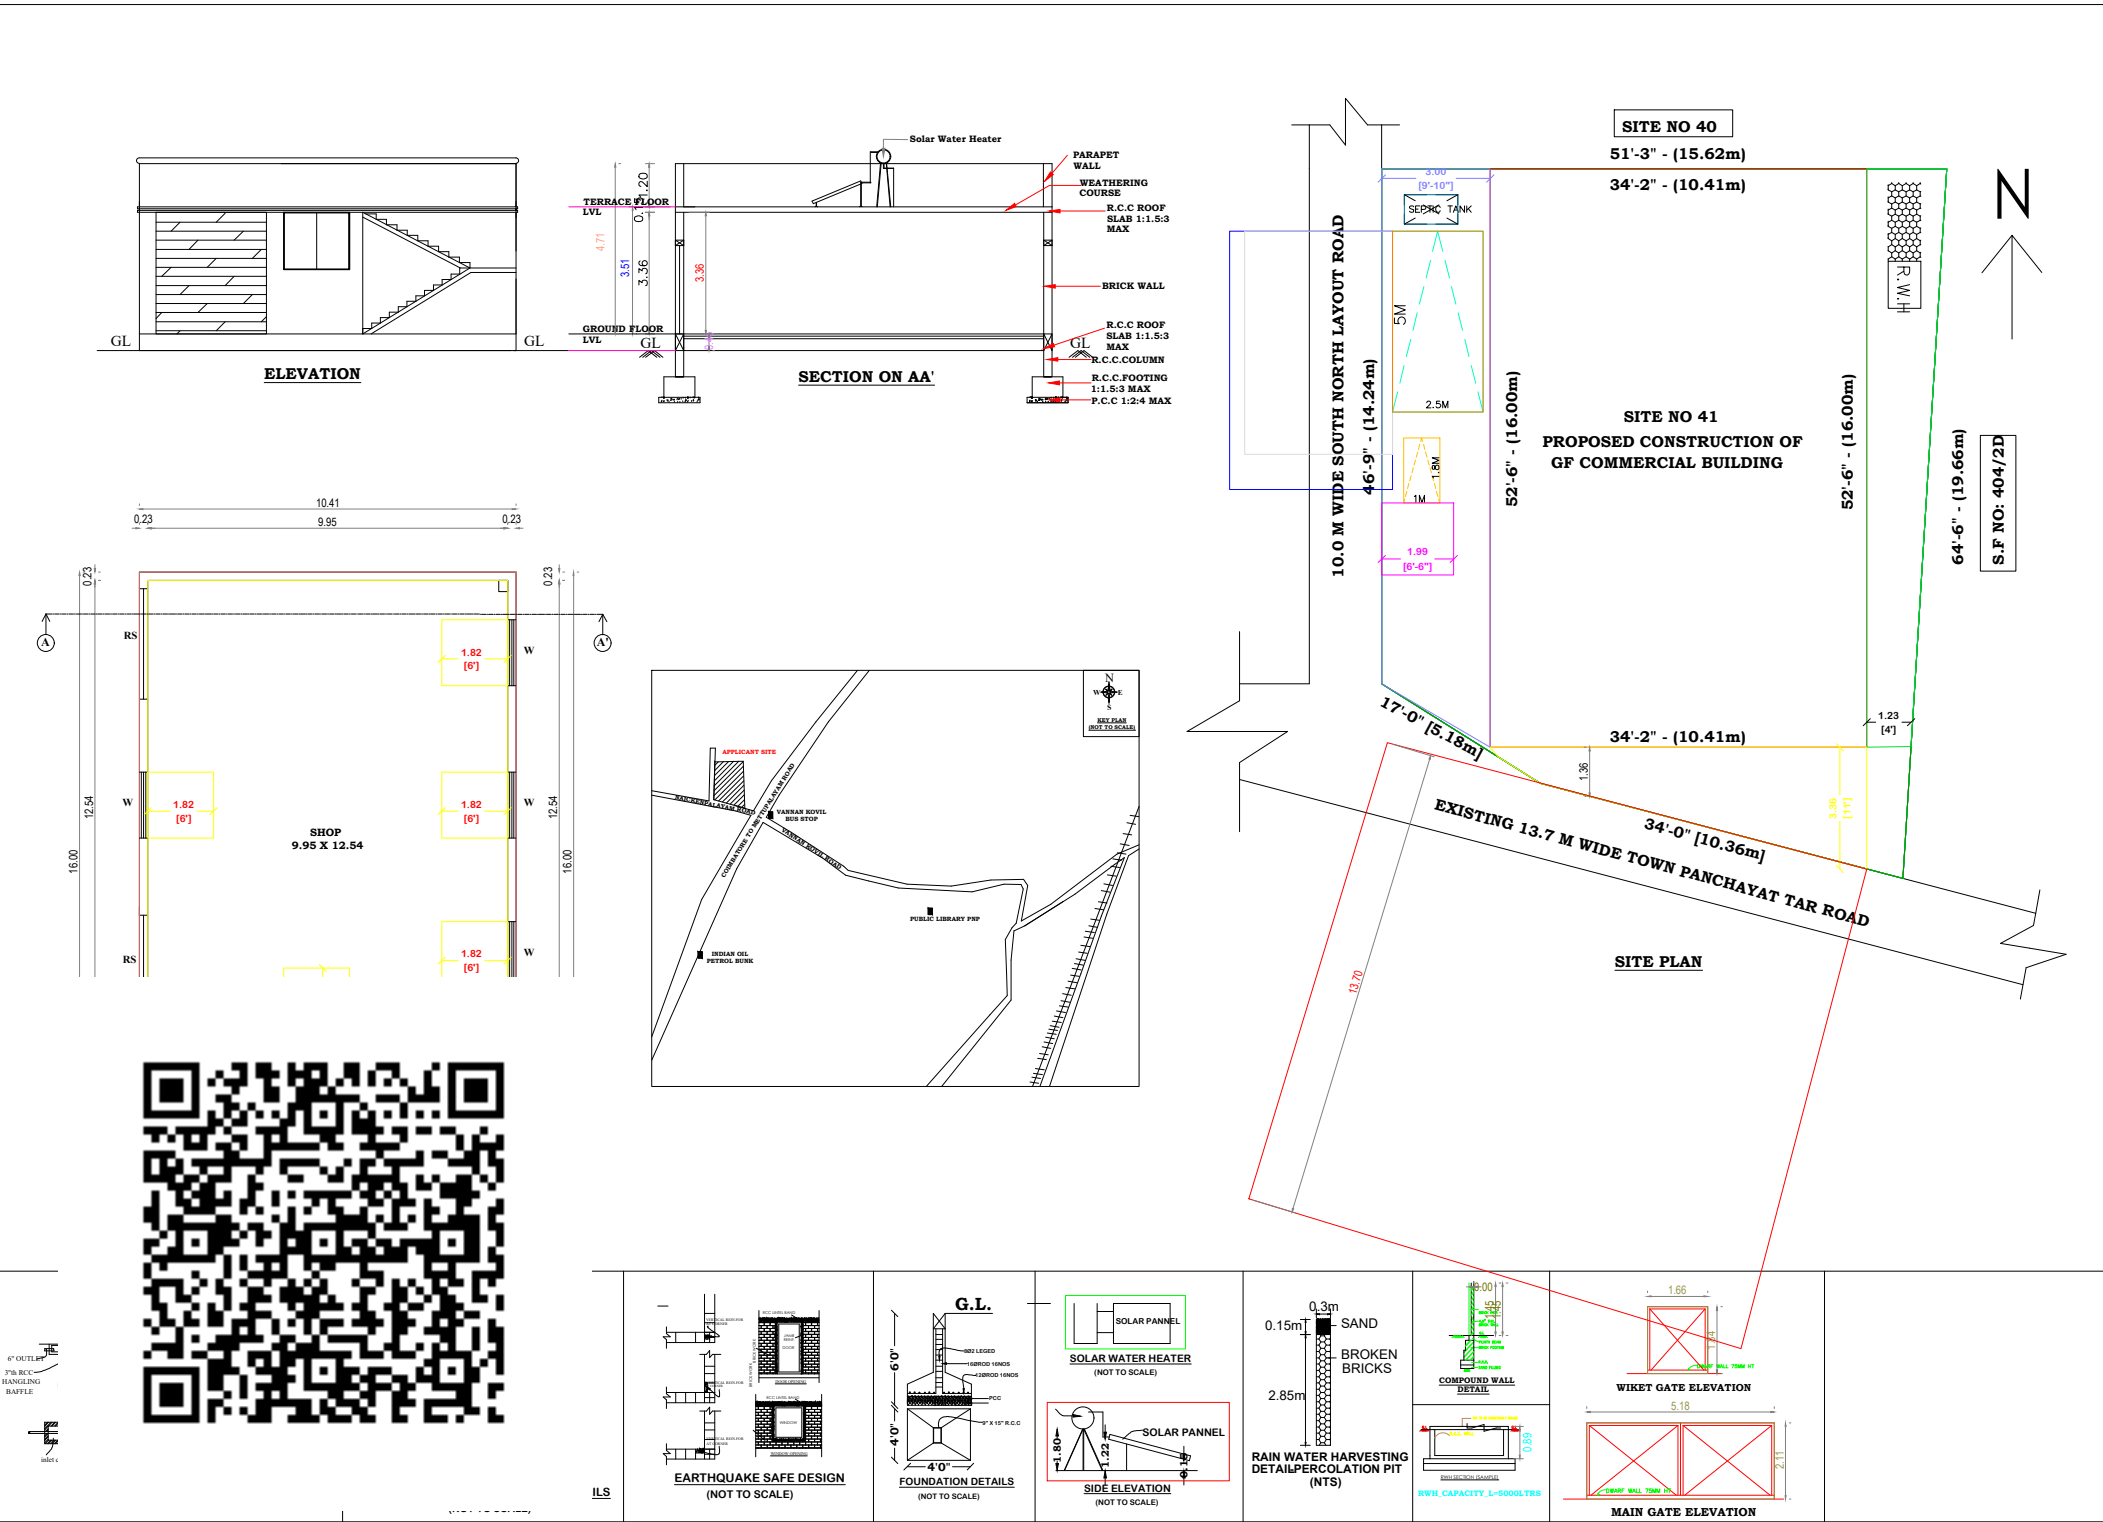

AREA OF THE DOCUMENT		263.38 SQ.M (OR) 2835.00 SQ.FT			
SL NO	DESCRIPTION	NON-FSI AREA IN SQ.M	FSI AREA IN SQ.M	TOTAL BUILD UP AREA	
				IN SQ.M	IN SQ.FT
1.	GROUND FLOOR	31.22	135.25	166.47	1791.88
2.					
3.					
TOTAL AREA		31.22	135.25	166.47	1791.88

SCALE

1:100

(All Measurement are in Meter)

COLOUR INDEX:

SITE BOUNDARY

PROPOSED BUILDING

FSI CALCULATION

FSI = $\frac{135.25}{263.38}$

= 0.51

North Arrow

N

W

E

S

S.NO	TYPE	JOINERIES	METRE
1	RS	ROLLING SHUTTER	3.05 x 3.35
2	D	DOOR	0.91 x 2.13
3	W	WINDOW	1.52 x 1.82
4	V	VENTILATOR	0.91 x 0.76

V. Thirumalaisamy

APPLICANT

K.B. Vignesh Babu

K.B. VIGNESH BABU

LBS ENGINEER - Gr.III - 067/2019

SAHA VINAYAGA ASSOCIATES

9/52-A, 1st Floor, Opp. Panchayat Office,

Periyanaikanpalayam, CBE-641020.

Cont: 9655151118 / 0422-4909919

REGISTERED ENGINEER