


PLAN SHOWING THE CONSTRUCTION OF PROPOSED R.C.C ROOF FIRST FLOOR RESIDENTIAL BUILDING IN ADDTIONAL TO THE EXISTING GROUND FLOOR BUILDING BEARING DOOR NO - 119/1 IN SITE NO - 14 EAST PART OF S.F NO: 8/1 AS PER DOCUMENT (S.F NO: 8/1A3 AS PER PATTa) OF THIRUMALAYAM PALAYAM TOWN PANCHAYATH, MADUKKARAI TALUK, COIMBATORE DISTRICT.

Applicant - Mr.Boobalasundaram

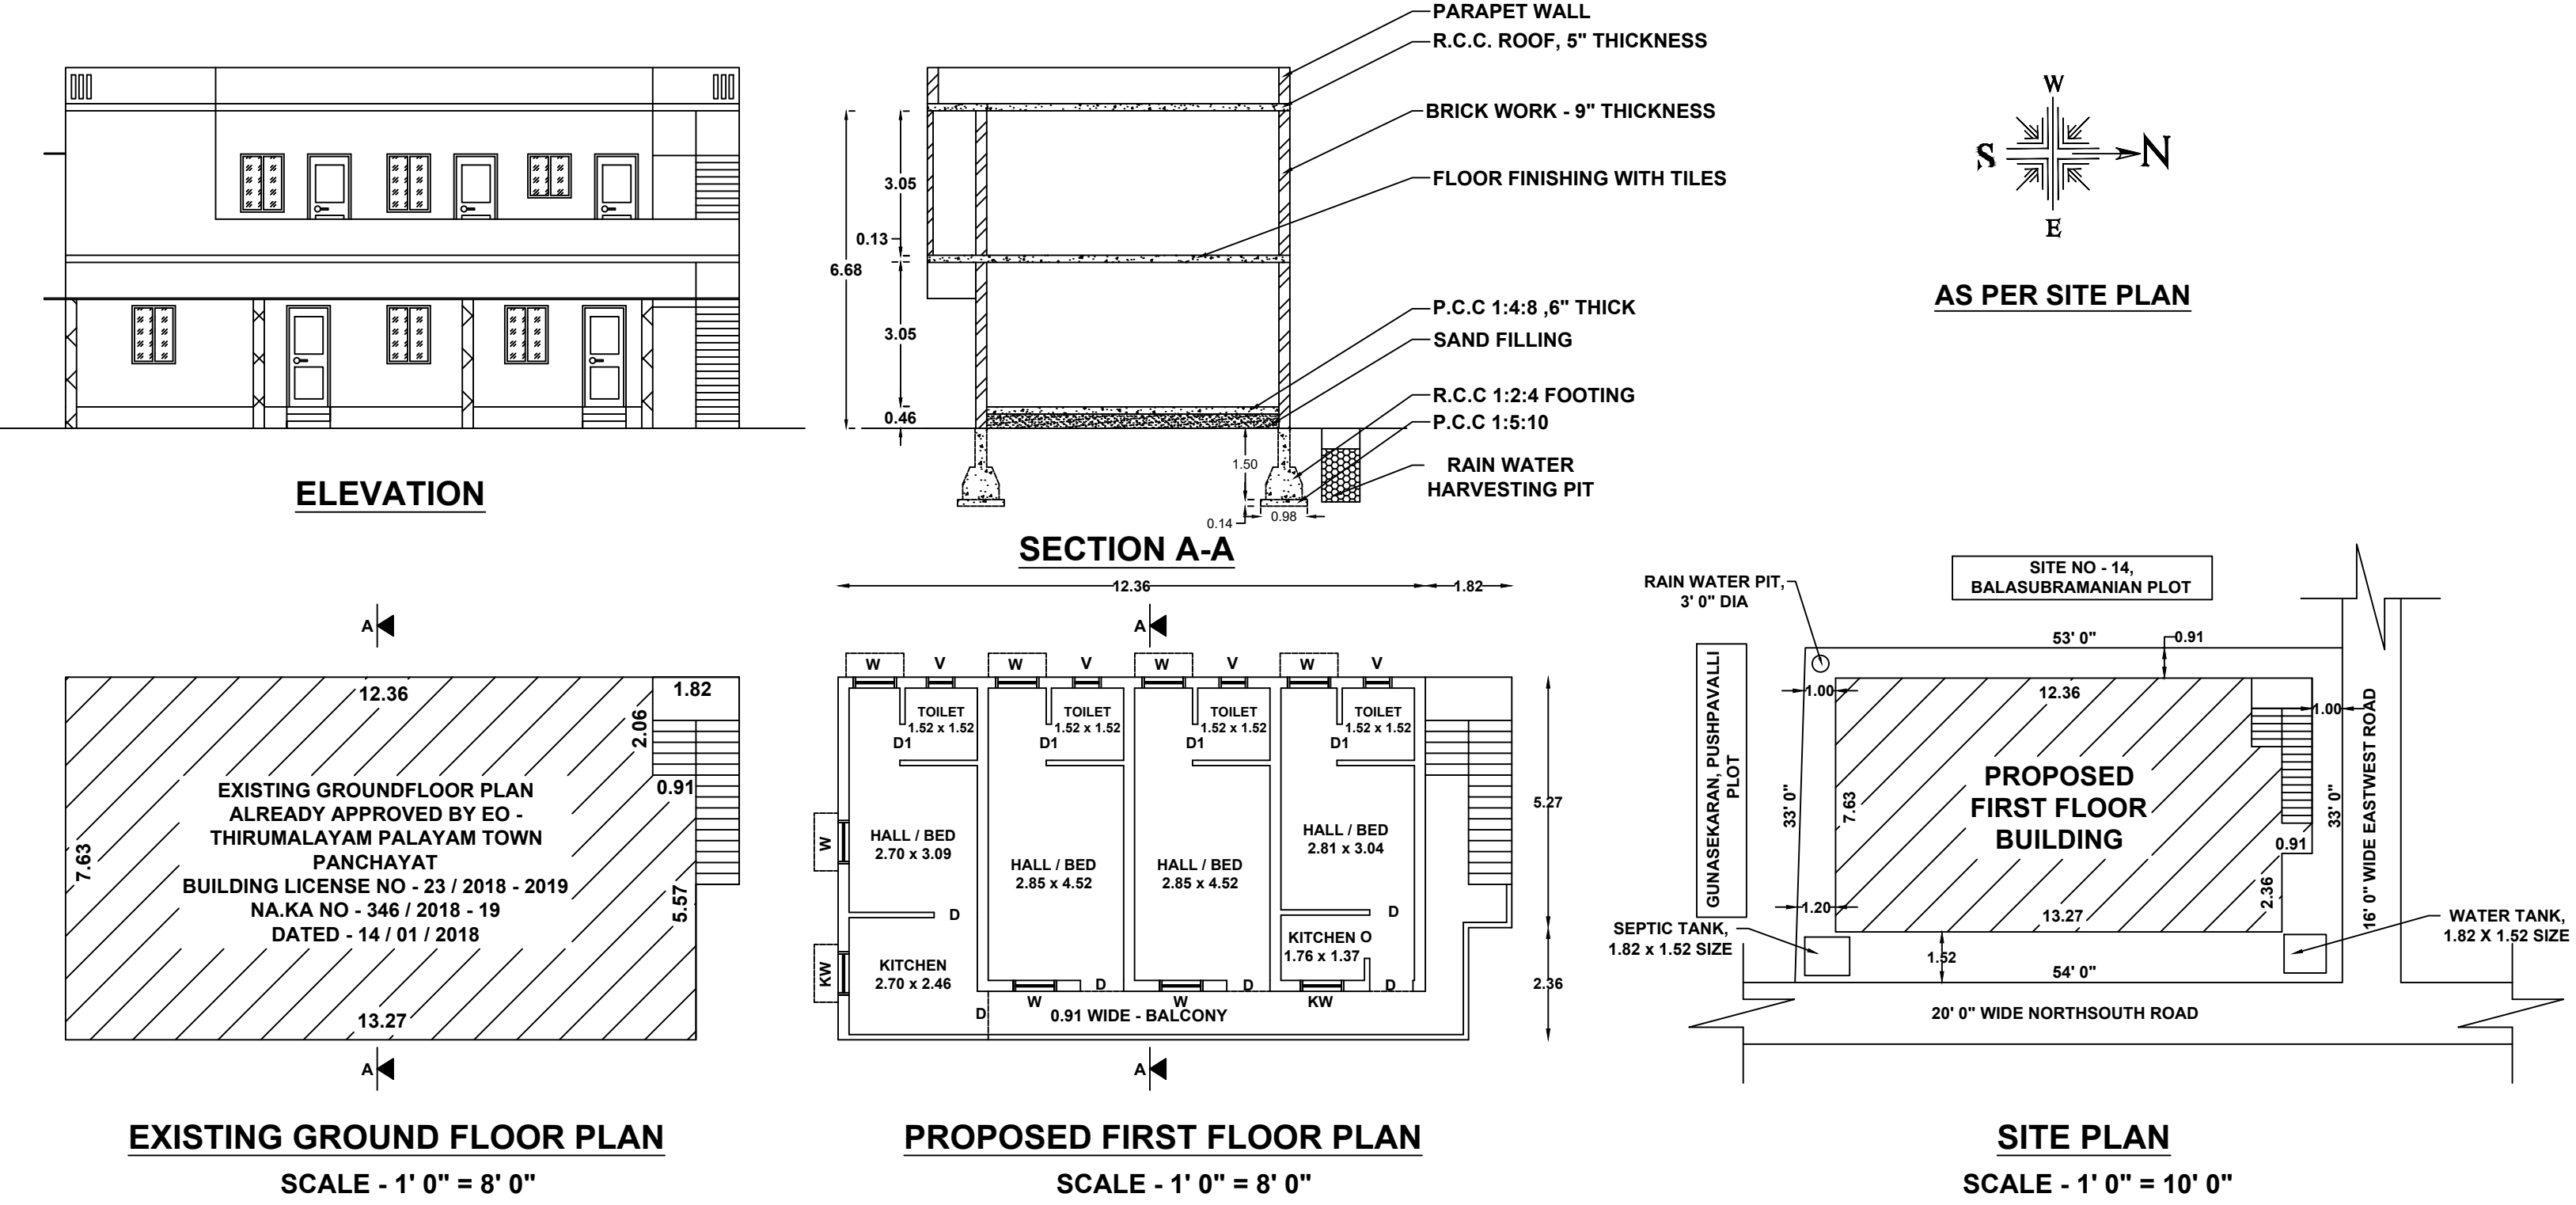

OFFICE USE

EXISTING GROUND FLOOR ASS. NO - 3474

SCHEDULE OF JOINERY

TYPE	DESCRIPTION	SIZE
D	DOOR	3' - 0" X 7' - 0"
D1	DOOR	2' - 6" X 7' - 0"
O	OPEN	3' - 0" X 7' - 0"
W	WINDOW	3' - 0" X 4' - 0"
KW	WINDOW	3' - 0" X 3' - 0"
V	VENTILATOR	2' - 0" X 2' - 0"

AREA PARTICULARS

DESCRIPTION	SQ.FT	SQ.M
AREA OF SITE	1765.50	164.02
AREA OF EXISTING GROUND FLOOR WITH STAIRCASE	1131.95	105.20
AREA OF PROPOSED FIRST FLOOR WITH STAIRCASE	1141.09	106.05
TOTAL AREA OF BUILDING	2273.04	211.25
AREA OF WATER TANK	30.00	2.78
AREA OF SEPTIC TANK	30.00	2.78
AREA OF RAIN WATER PIT	9.00	0.84
AREA OF OPEN SPACE	564.55	52.42

APPLICANT

Mr.Boobalasundaram

ENGINEER

Er.T.SANJAIK KUMAR, M.E. (Structures)
Consulting Civil Engineer & LBS
Thirumalayampalayam (PO)
Madukkarai (Via), Coimbatore - 641105
Mobile : 9944667879