


PLAN SHOWING THE PROPOSED CONSTRUCTION OF RCC ROOF RESIDENTIAL BUILDING GROUND & FIRST FLOOR AT S.F.NO : 183/13, SITE NO:52, " MANIBHARATHI AVENUE PHASE - 5A ", PERIYANAICKENPALAYAM VILLAGE & SPECIAL GRADE TOWN PANCHAYAT, COIMBATORE NORTH TALUK & COIMBATORE DISTRICT.

APPROVED LAYOUT L.P/D.T.C.P NO : 87/2023, Dt.03.11.2023

APPLICANT NAME: Mrs.N.POORNIMA

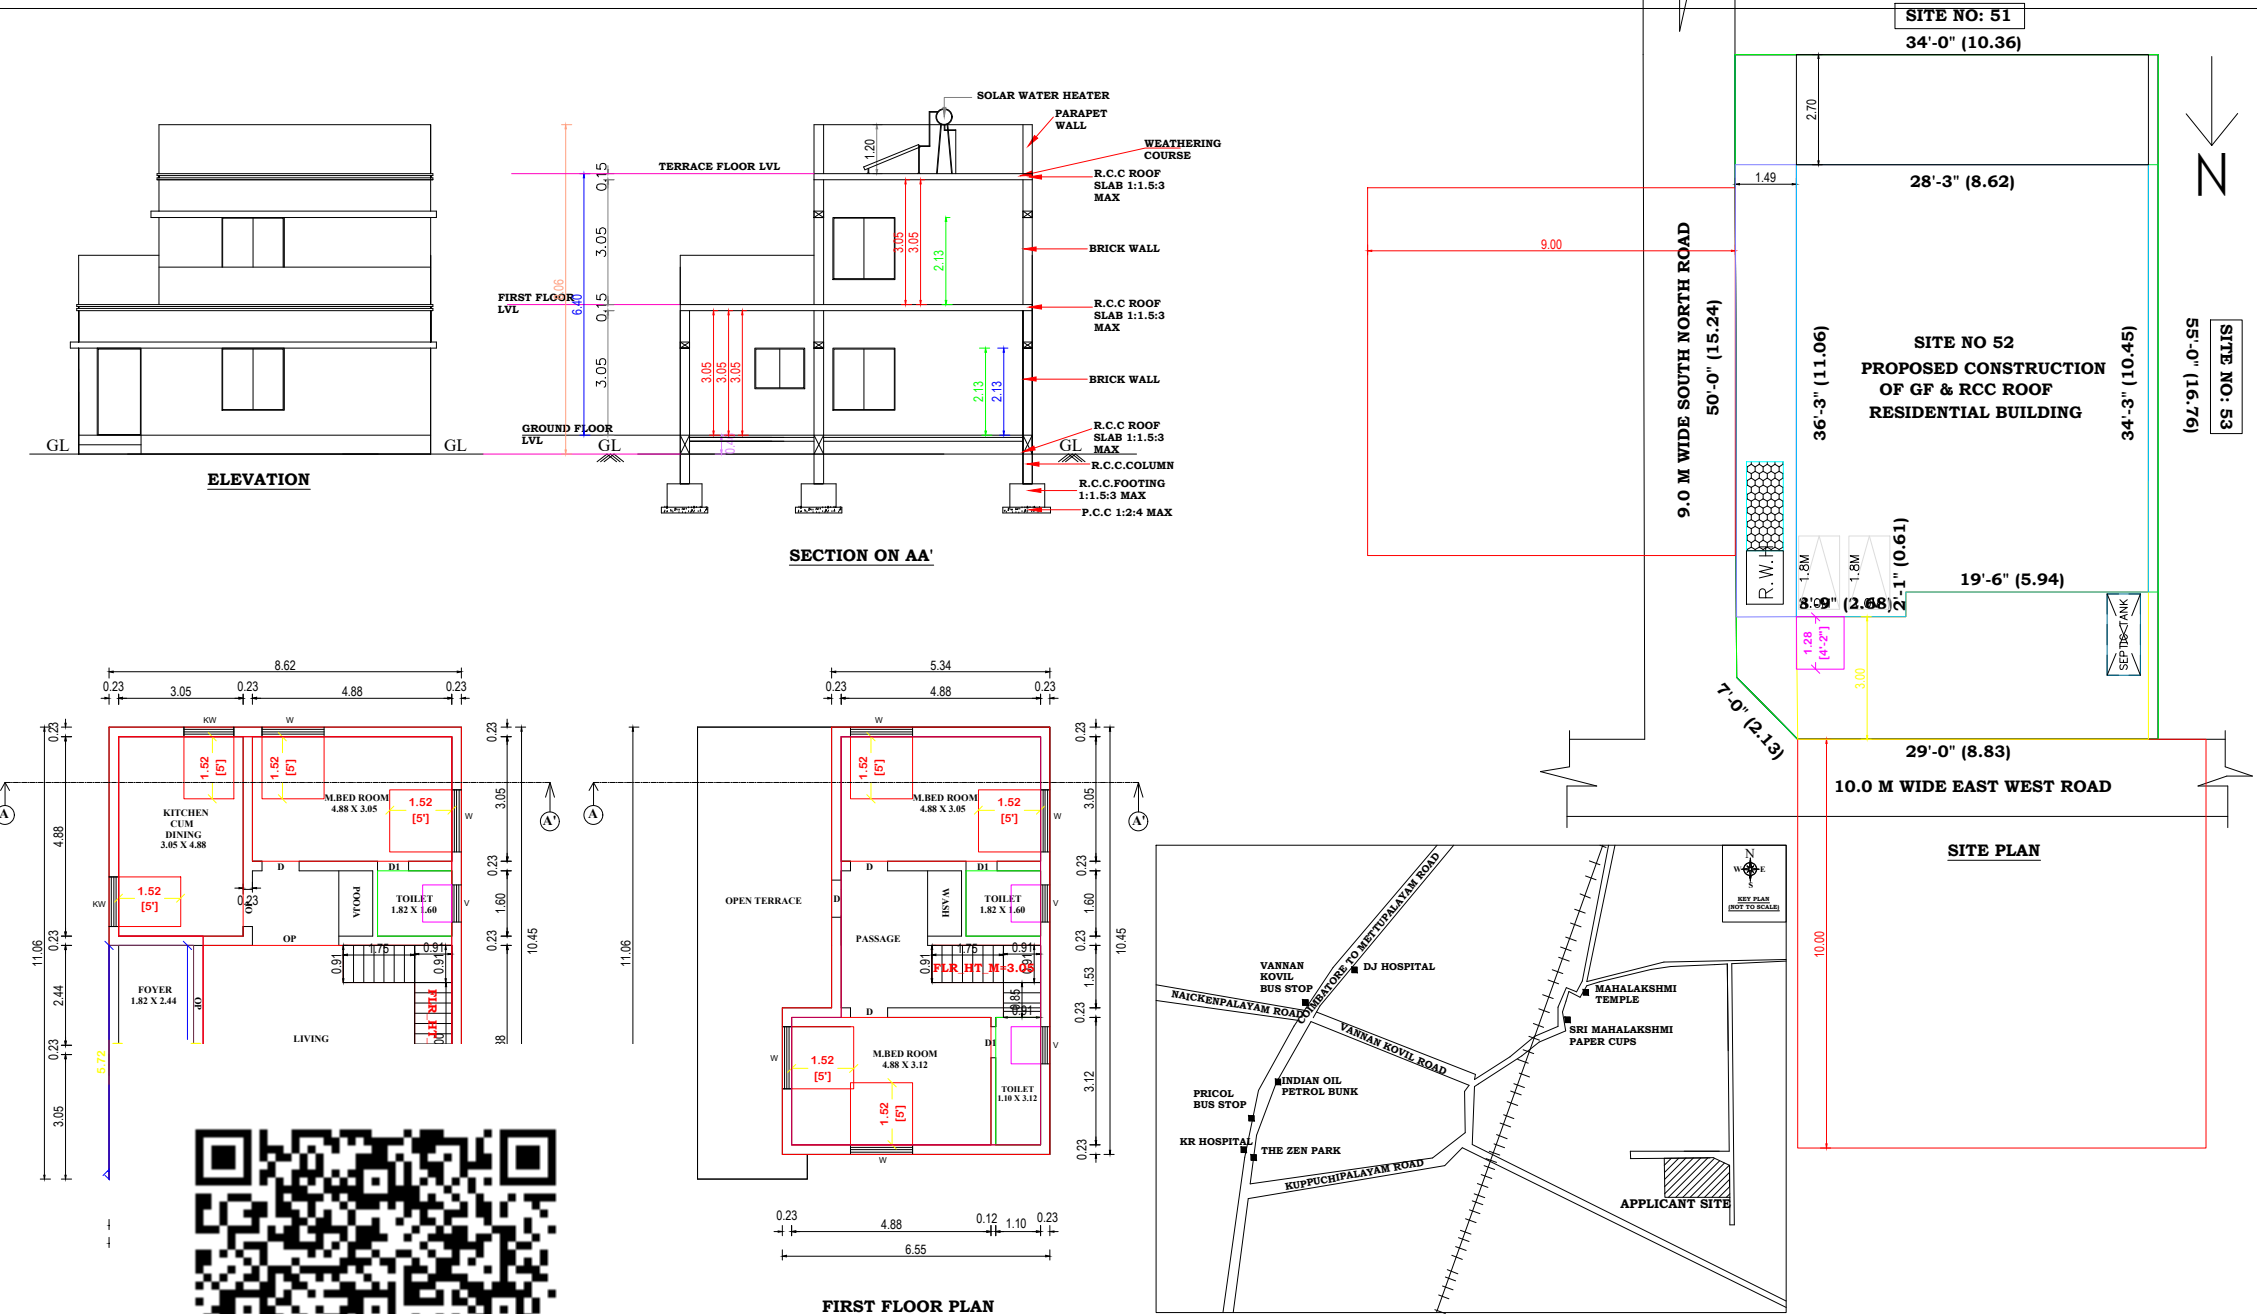

AREA OF THE DOCUMENT		172.566 SQ.M (OR) 1857.50 SQ.FT			
SL NO	DESCRIPTION	NON-FSI AREA IN SQ.M	FSI AREA IN SQ.M	TOTAL BUILD UP AREA	
				IN SQ.M	IN SQ.FT
1.	GROUND FLOOR	12.21	79.50	91.71	987.16
2.	FIRST FLOOR	-	60.13	60.13	647.23
TOTAL AREA		12.21	139.63	151.84	1634.39

SCALE		COLOUR INDEX:	
1:100 (All Measurement are in Meter)		SITE BOUNDARY	
		PROPOSED BUILDING	
		FSI CALCULATION	
		FSI = $\frac{139.63}{172.566}$ = 0.80	

S.NO	TYPE	JOINERIES	METRE
1	MD	MAIN DOOR	1.52 x 2.13
2	D	DOOR	0.91 x 2.13
3	D1	DOOR	0.76 x 2.13
4	O	OPEN	0.91 x 2.13
5	KW	KITCHEN WINDOW	1.22 x 0.91
6	W	WINDOW	1.52 x 1.52
7	V	VENTILATOR	0.91 x 0.76

APPLICANT

K.B. VIGNESH BABU
LBS ENGINEER - Gr.III - 067/2019
SAHA VINAYAGA ASSOCIATES
9/52-A, 1st Floor, Opp. Panchayat Office,
Periyanaikanpalayam, CBE-641020.
Cont: 9655151118 / 0422-4909919

REGISTERED ENGINEER