




PLAN SHOWING THE PROPOSED CONSTRUCTION OF R.C.C.ROOF GROUND FLOOR SHOP BUILDING IN S.F. NO: 57/2A1A1A1A PART, SITE NO: 4 SOUTH SIDE PART, " SREE VINAYAGA GARDENS PHASE -II " LAYOUT AT SULEESWARANPATTI TOWN PANCHAYAT, POLLACHI TALUK, COIMBATORE DISTRICT. (D.T.C.P.APP.NO: 272/2022)

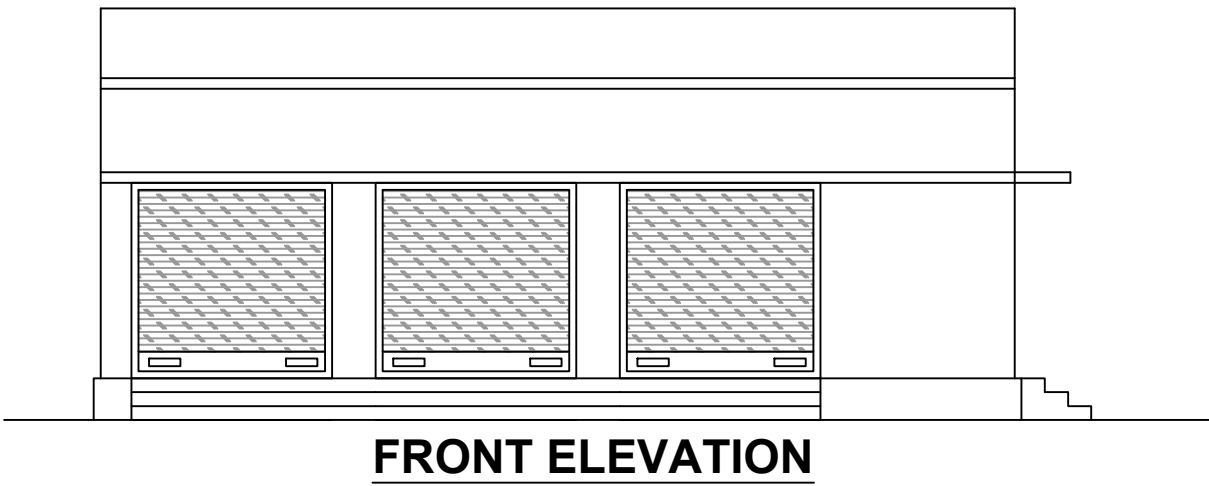


FRONT ELEVATION

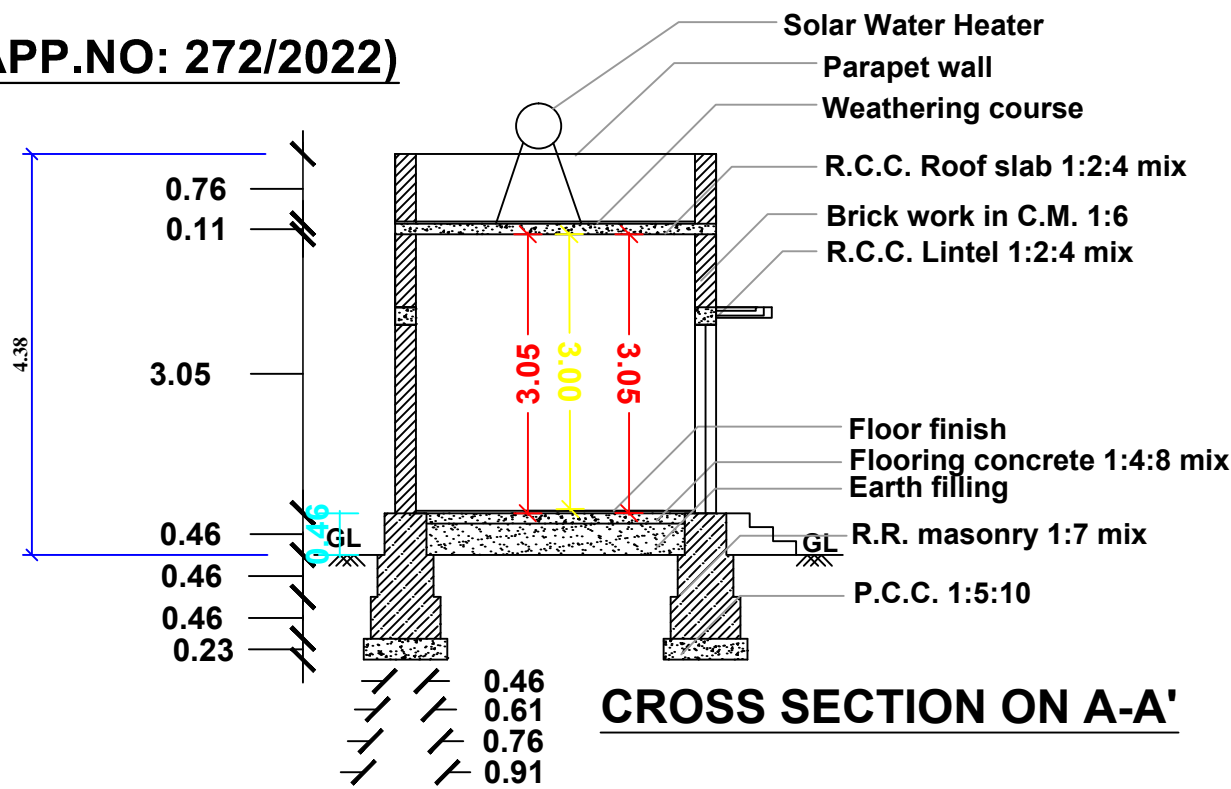


CROSS SECTION ON A-A'

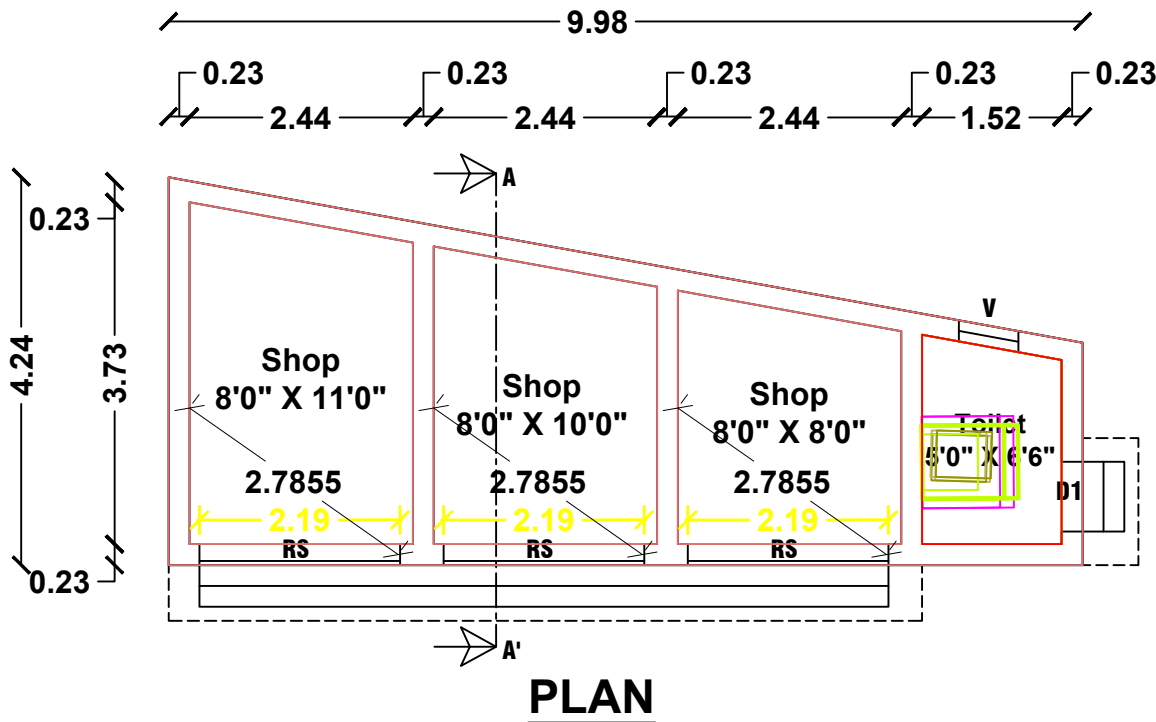

PLAN

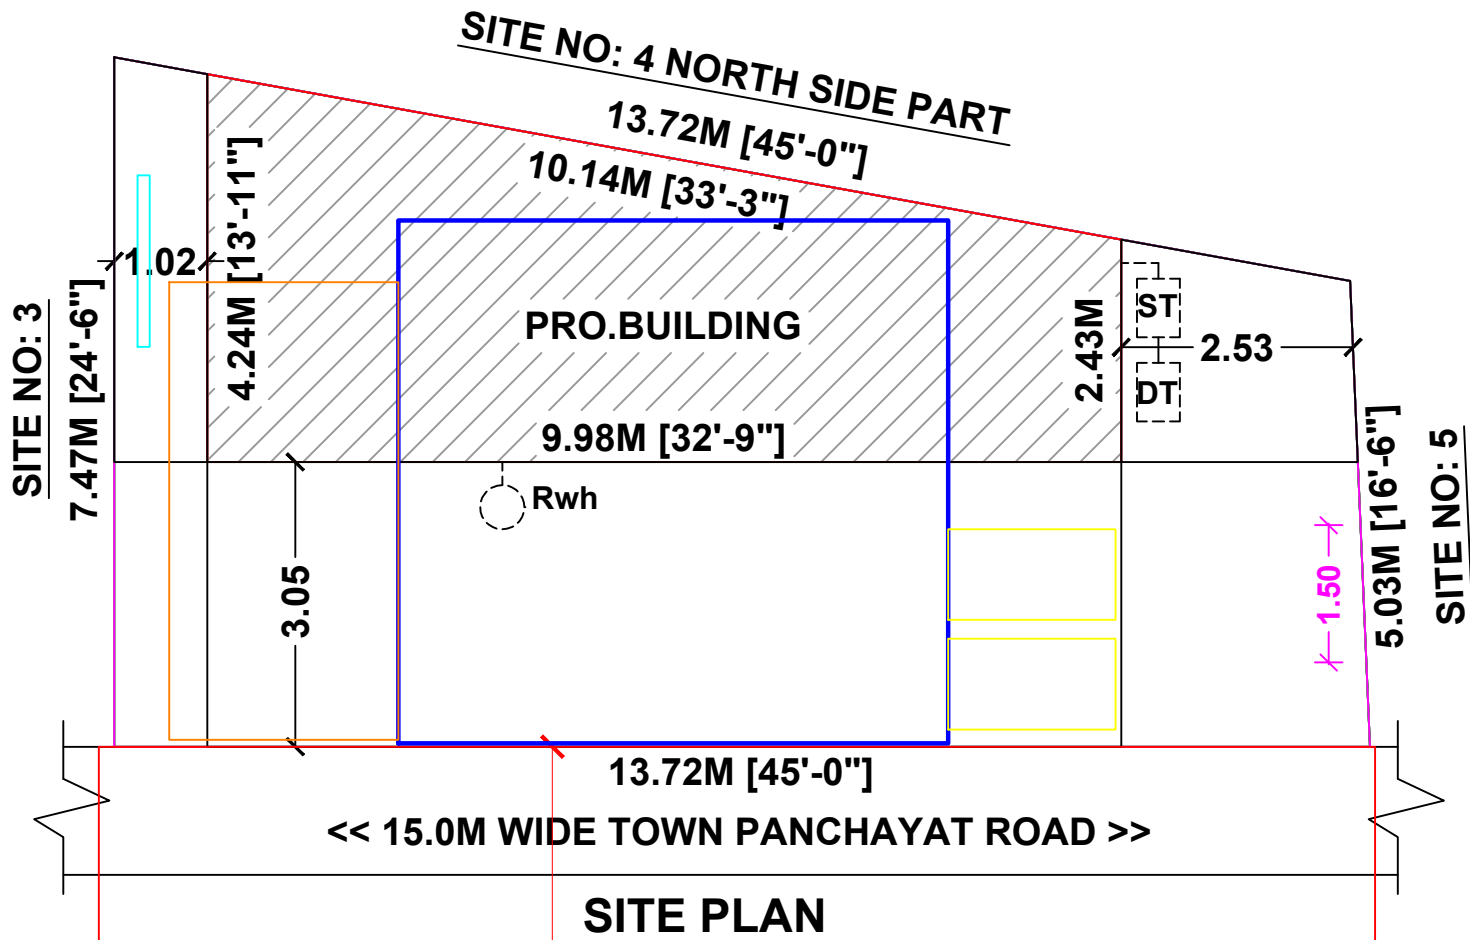

SITE PLAN

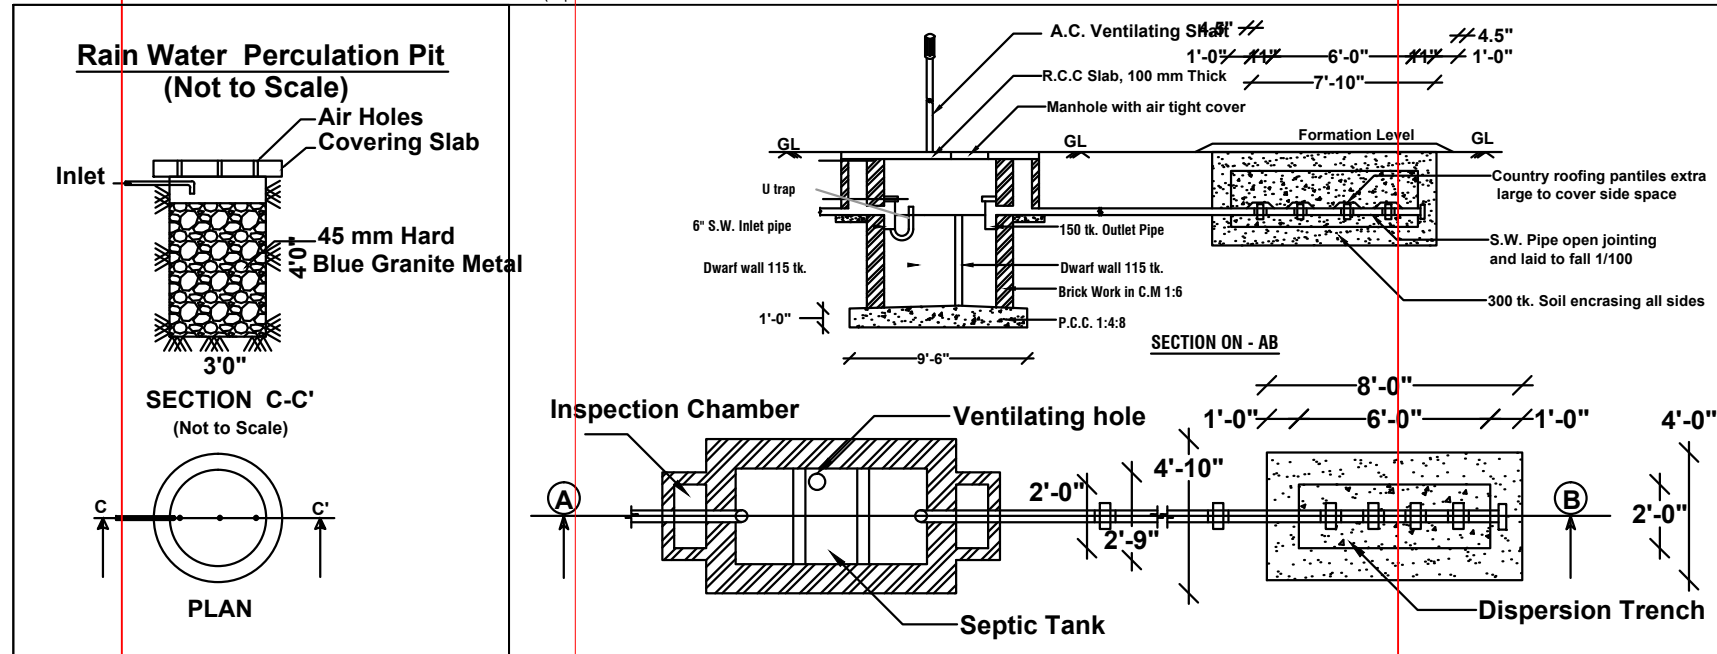

Scale	Plan : 1: 100	
	Site Plan : 1:100	

Area details	Sq.ft.	Sq.m.
Area of the Site	922.50	85.71
Area of the Pro.Building	358.01	33.26
Area of the Open Space	564.49	52.45

Schedule of Joineries			
RS	Rolling Shutter	7'-0" x 7'-0"	(2.13 x 2.13)
D1	Door	2'-6" x 7'-0"	(0.76 x 2.13)
V	Ventilator	2'-6" x 2'-0"	(0.76 x 0.60)

Site boundary	
Pro.Building	
Road	
Rain Water Pit (RWH)	

Mrs.Yuvarekha W/O Sivaprakash.

S. Juvarekha

Applicant.

Dr. S. SARAN KUMAR, D.C.E., B.E., I.B.S.
CONSULTING CIVIL ENGINEER
REG NO - 186 / 2020
ANAIMALAI (TK), POLLACHI - 642 134.
MOB - 90743 04371.

L.B.S/Engineer

