



PLAN SHOWING THE PROPOSED CONSTRUCTION OF RCC ROOF GROUND FLOOR RESIDENTIAL BUILDING IN
S.F. No.: 94/20, SITE No.: 12, "NEXT CITY", LP/CLPA No.: 236/2024 AT No. 4 VEERAPANDI VILLAGE AND TOWN
PANCHAYAT, COIMBATORE NORTH TALUK AND DISTRICT.




ELEVATION

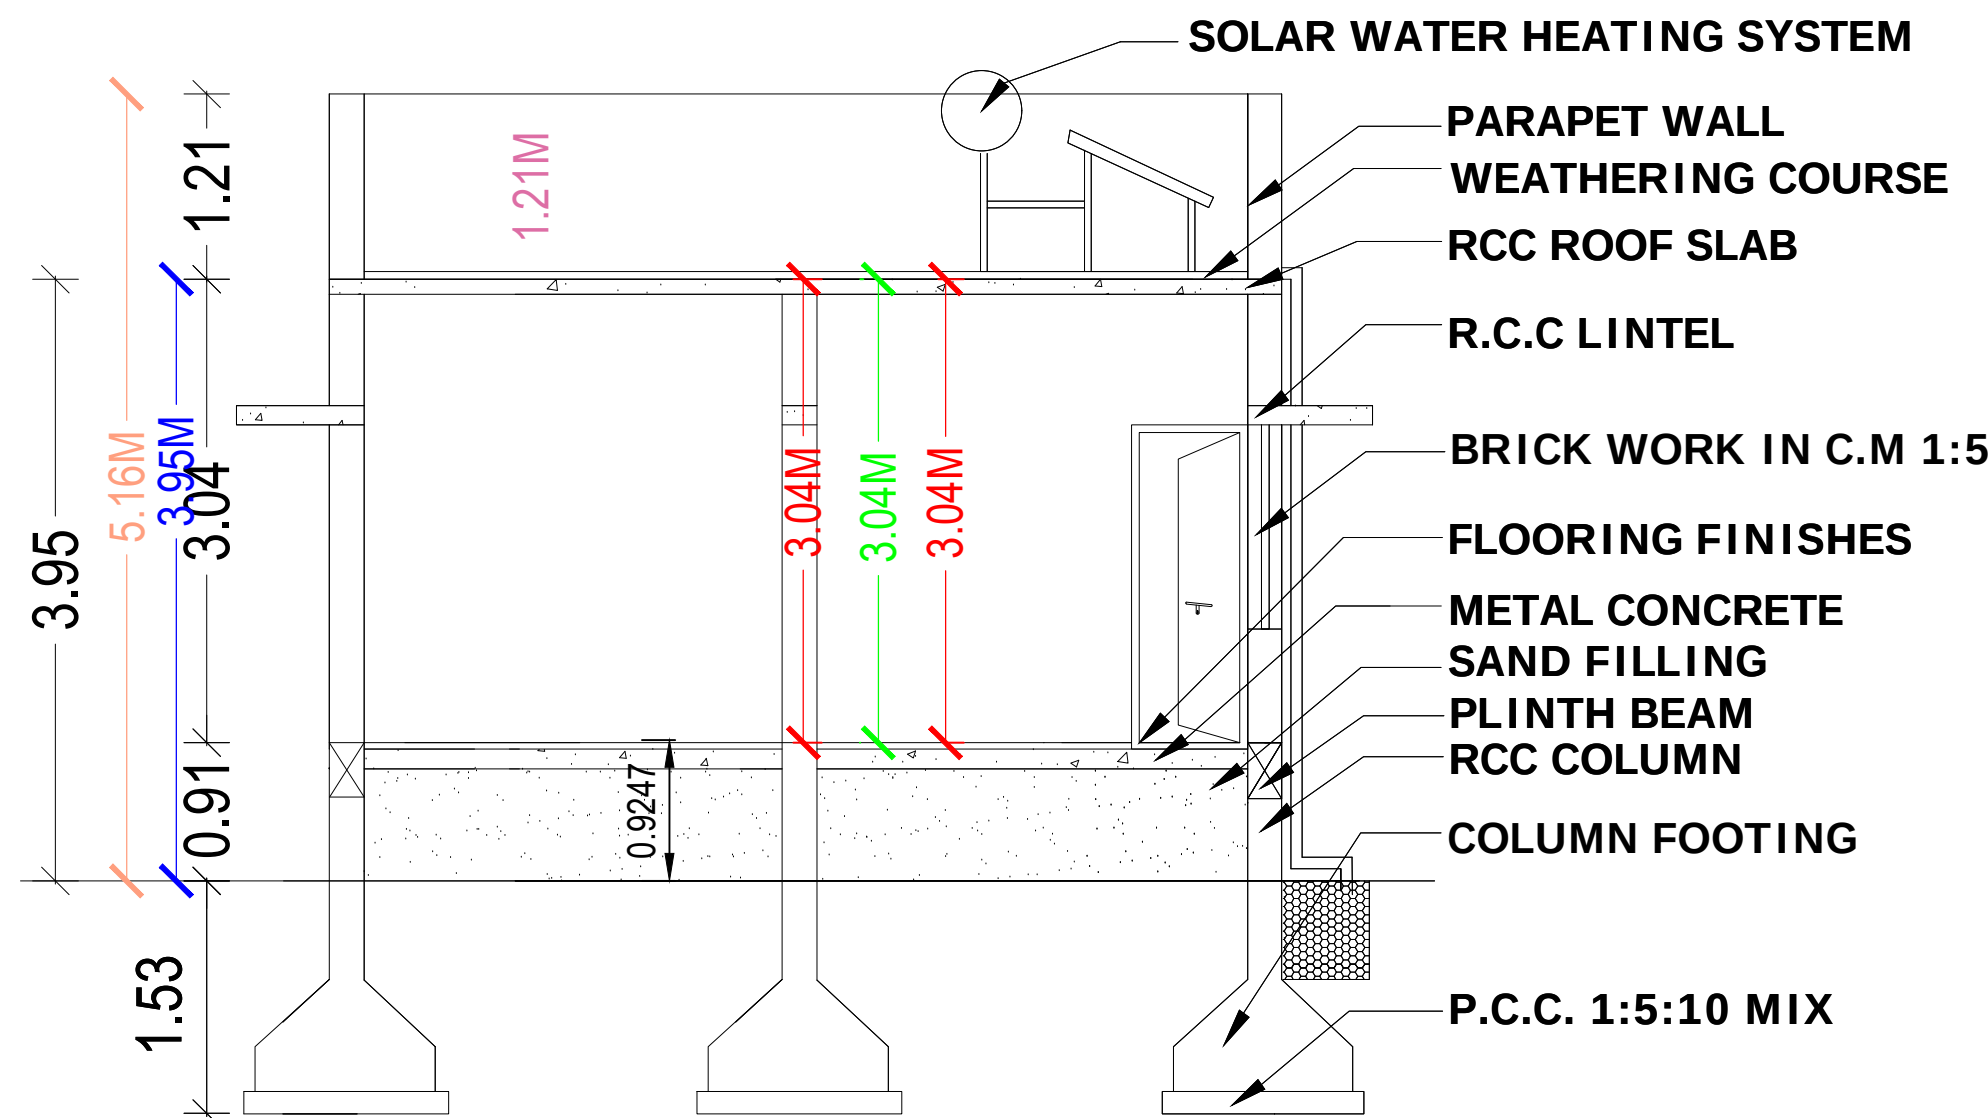




SECTION ON A'A'

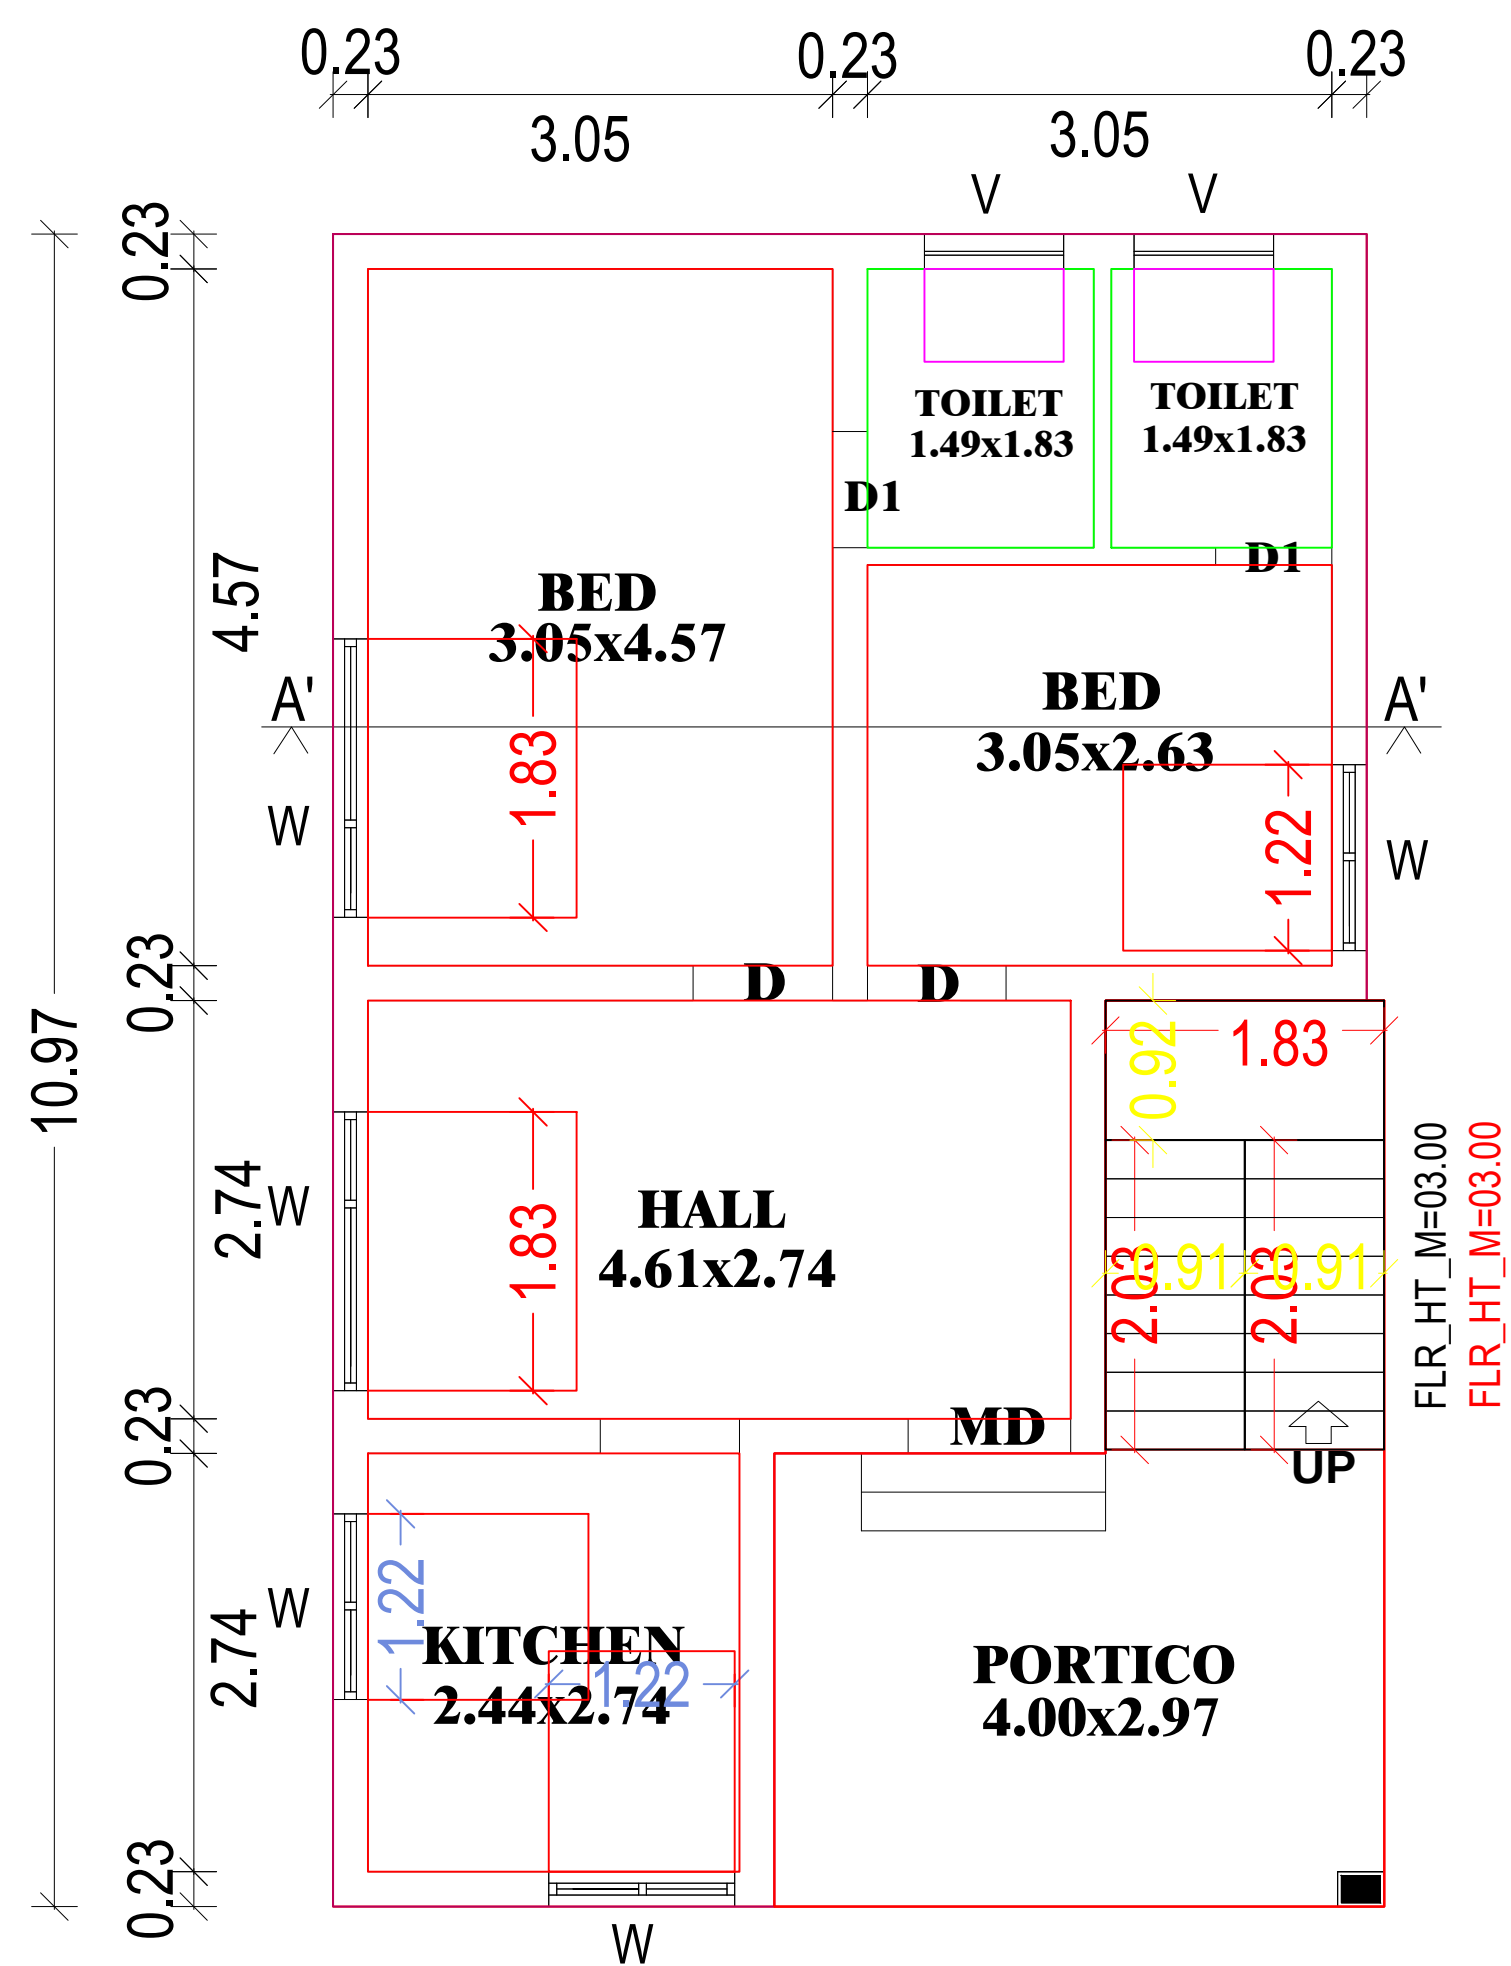



GROUND FLOOR

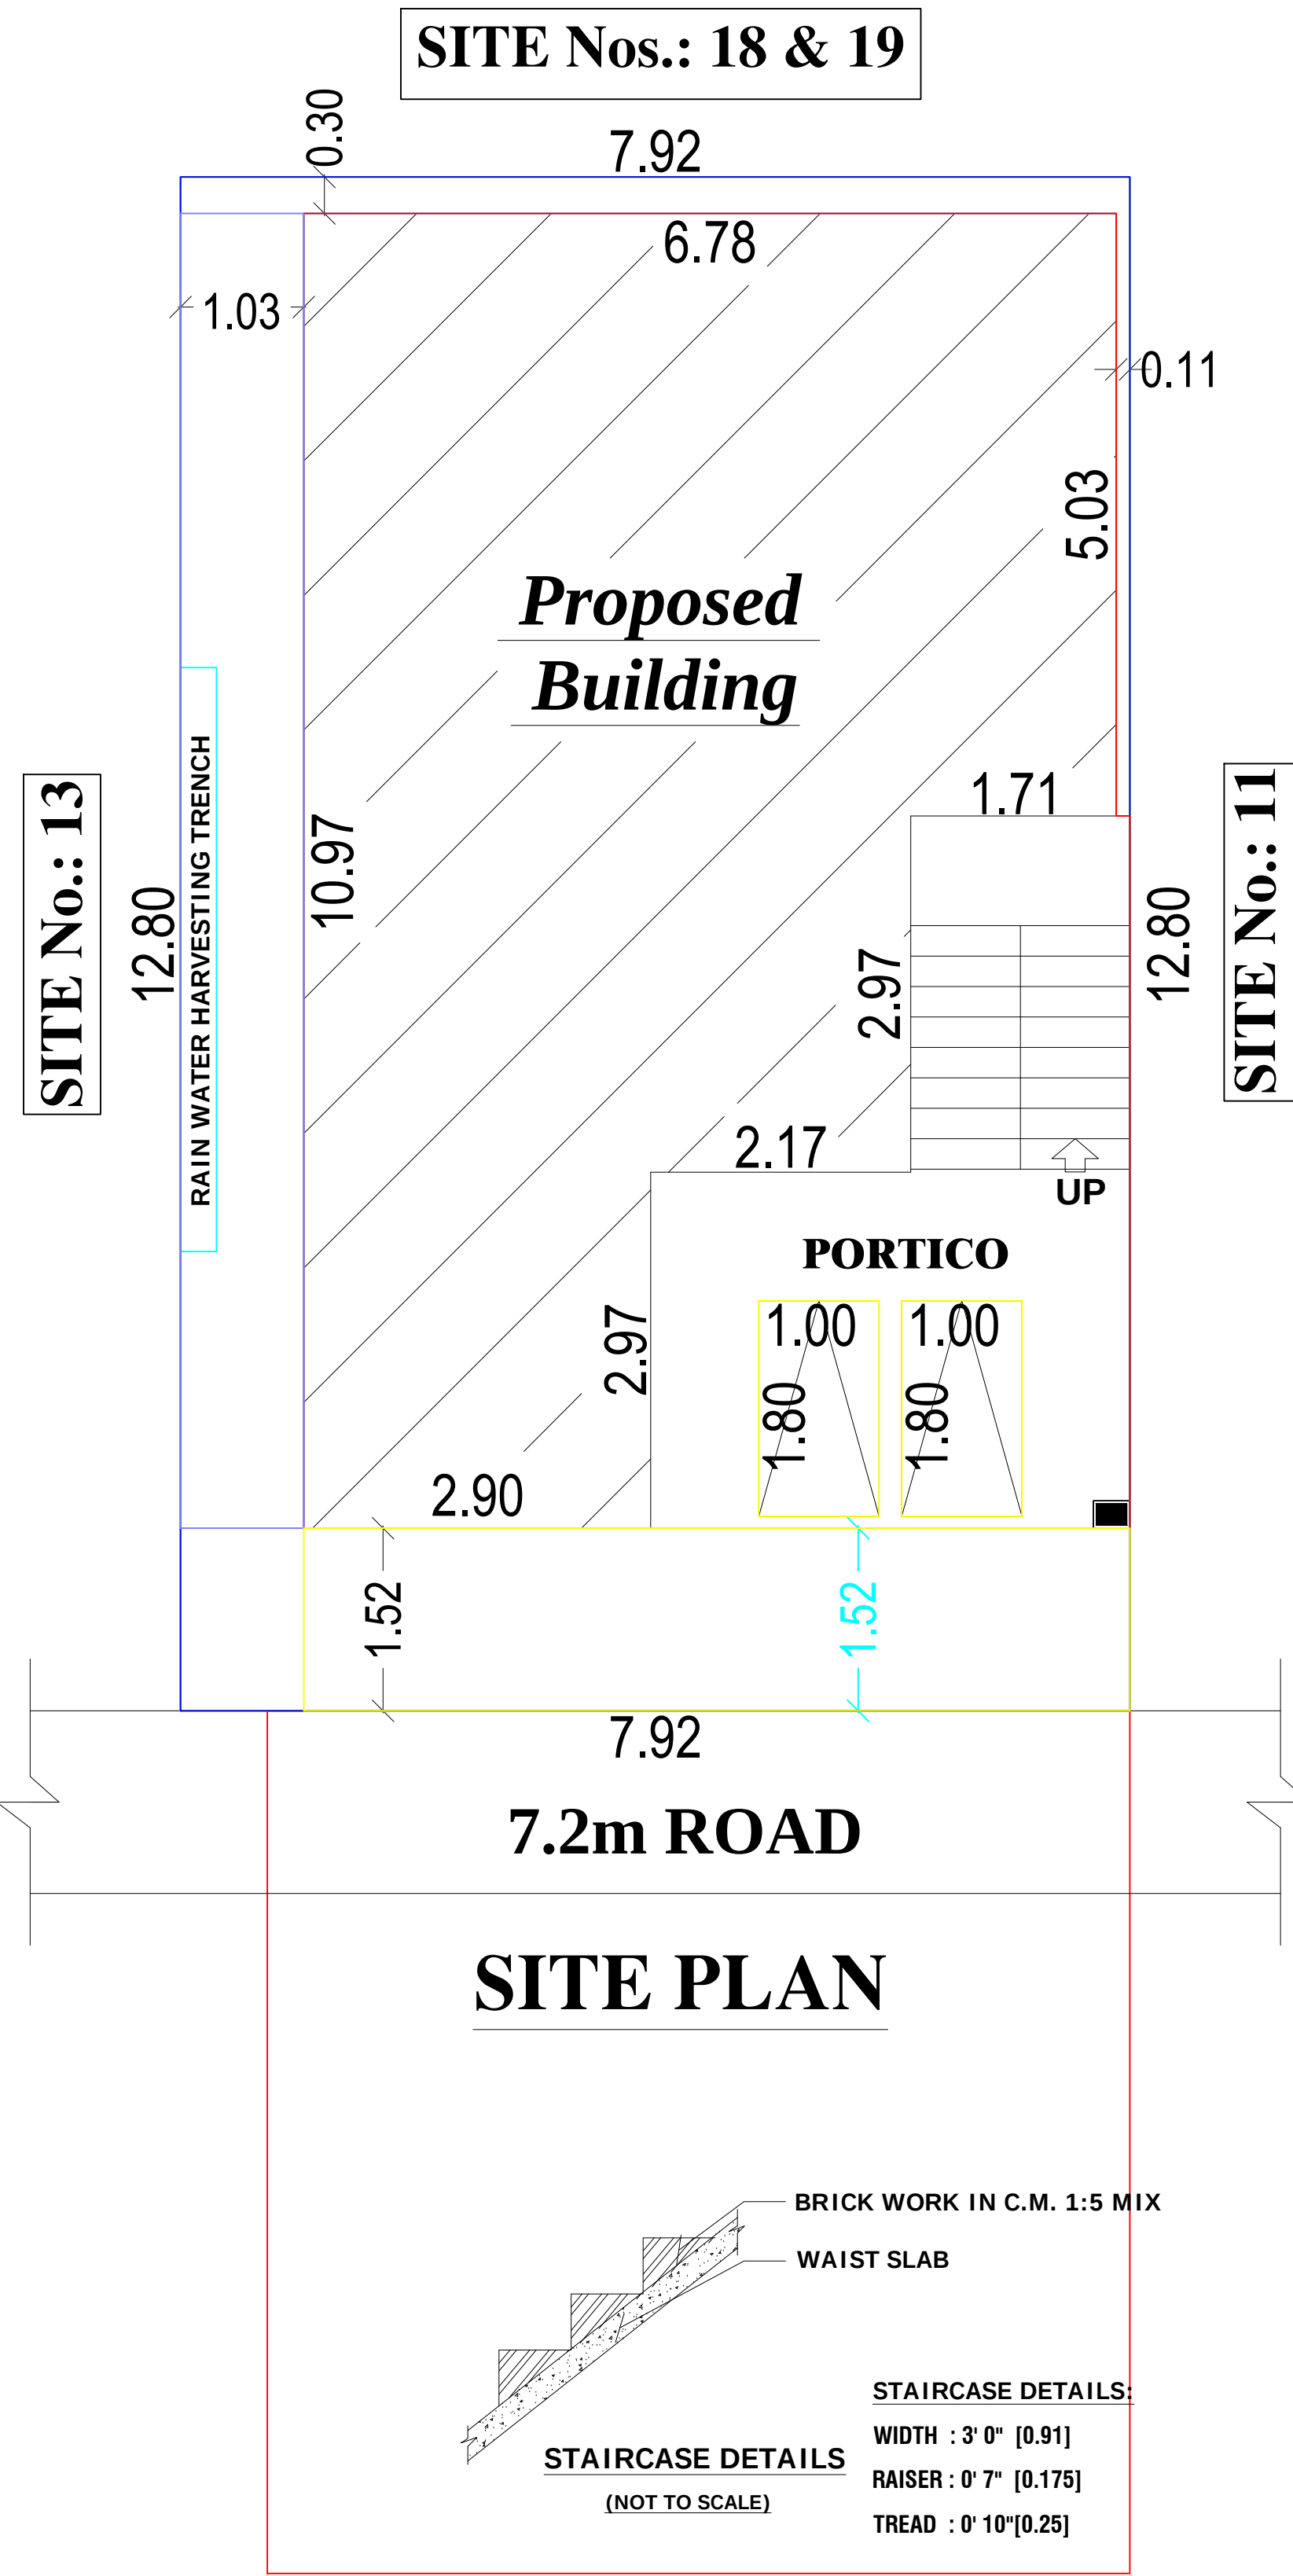

SITE PLAN

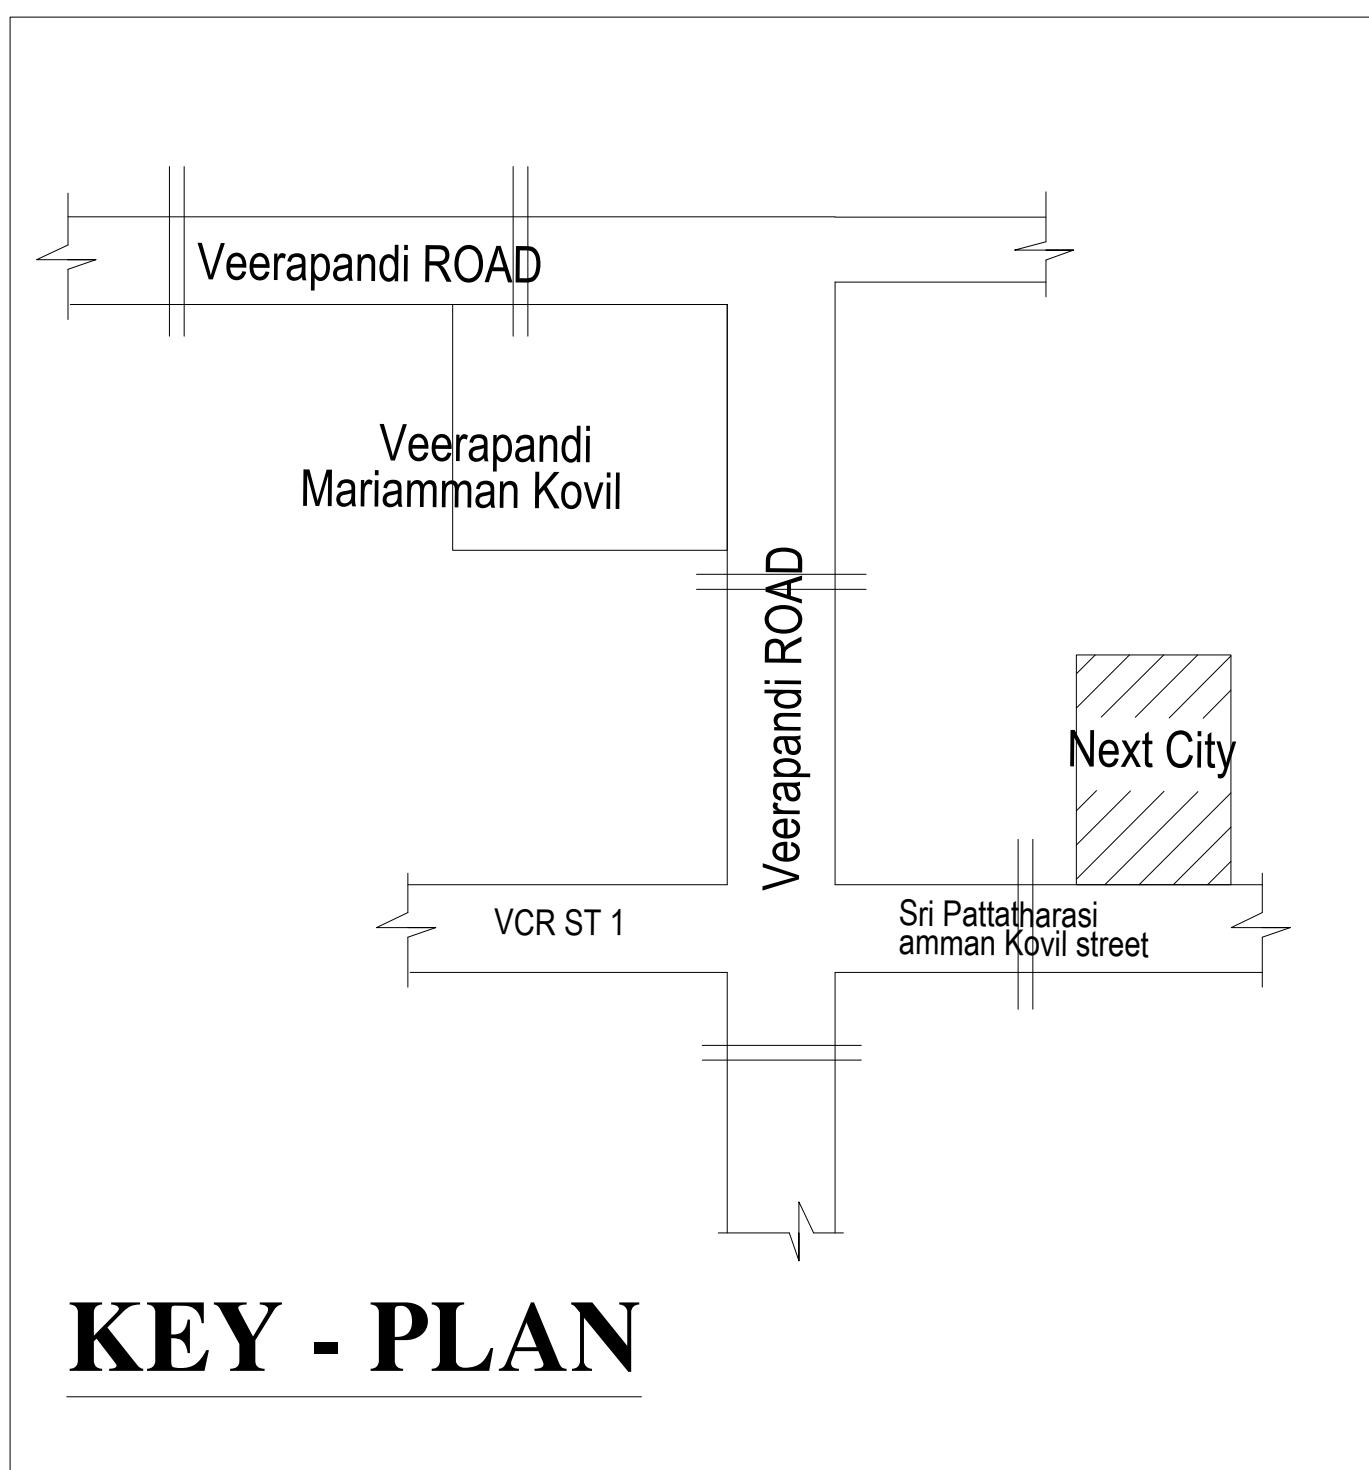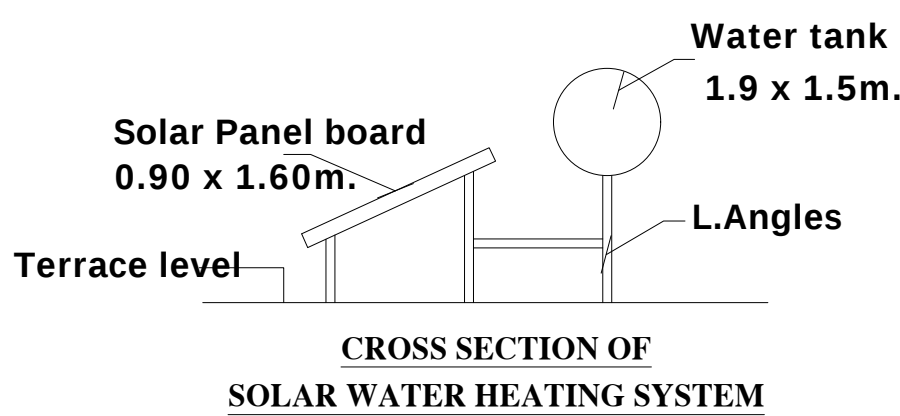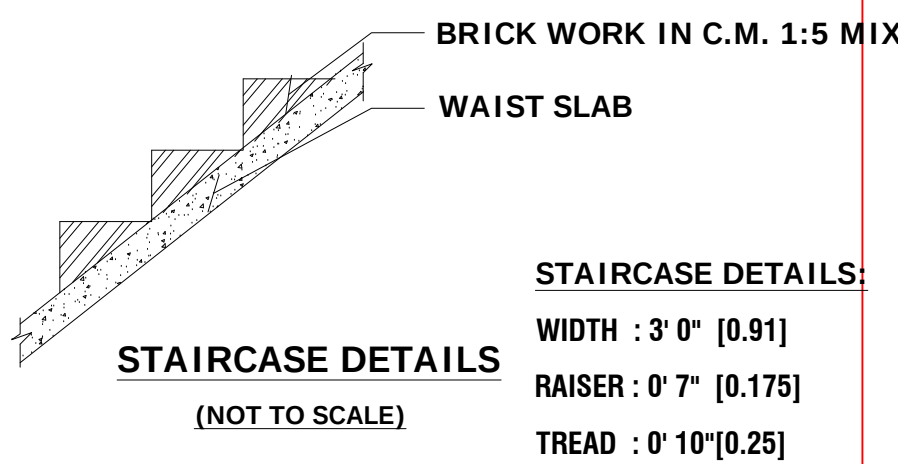

KEY - PLAN

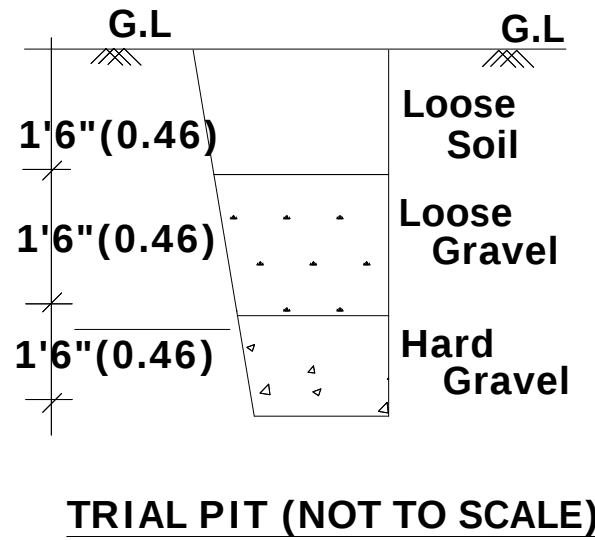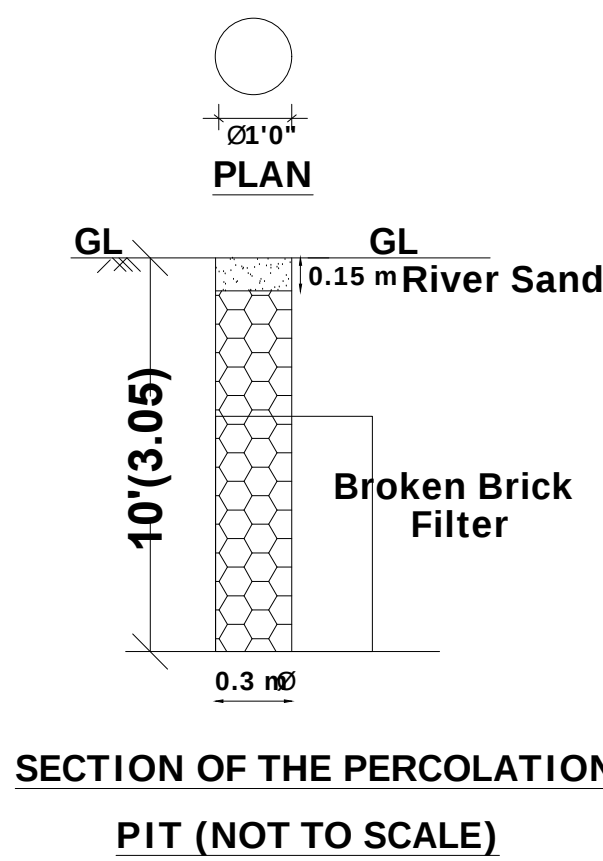

COLOUR INDEX



- SITE BOUNDARY
- PROPOSED BUILDING
- EXISTING ROAD

Plan Prepared by:
Rtn.PHF.Er.S.RAJADURAI., D.C.R.E., B.Tech.,
(LPA - Registered Engineer)
Cell : 98943 39206

AREA DETAILS	IN SFT	IN SQ. M
AREA OF THE SITE	1092.00	101.45
AREA OF THE GROUND FLOOR	808.00	75.06
AREA OF THE OPEN SPACE	284.00	26.38

HORIZONTAL DISTANCE FROM HT.LINE IF ANY - NIL.		
PERCOLATION PIT @ 10' c/c	Plan, Section & Elevation	Site Plan
ALL METRIC DIMENSION ARE IN "m"	SCALE 1" : 8' 0"	1" : 8' 0"

JOINERY DETAILS			
Sym.	DESCRIPTION	IN FEET	IN METER
MD	DOOR	3' 6" X 7' 0"	1.07 X 2.13
D/O	DOOR / OPEN	3' 0" X 7' 0"	1.00 X 2.13
D1	DOOR	2' 6" X 7' 0"	0.76 X 2.13
W	WINDOW	4' 0" X 4' 6"	1.22 X 1.37
V	VENTILATOR	3' 0" X 2' 0"	0.91 X 0.61

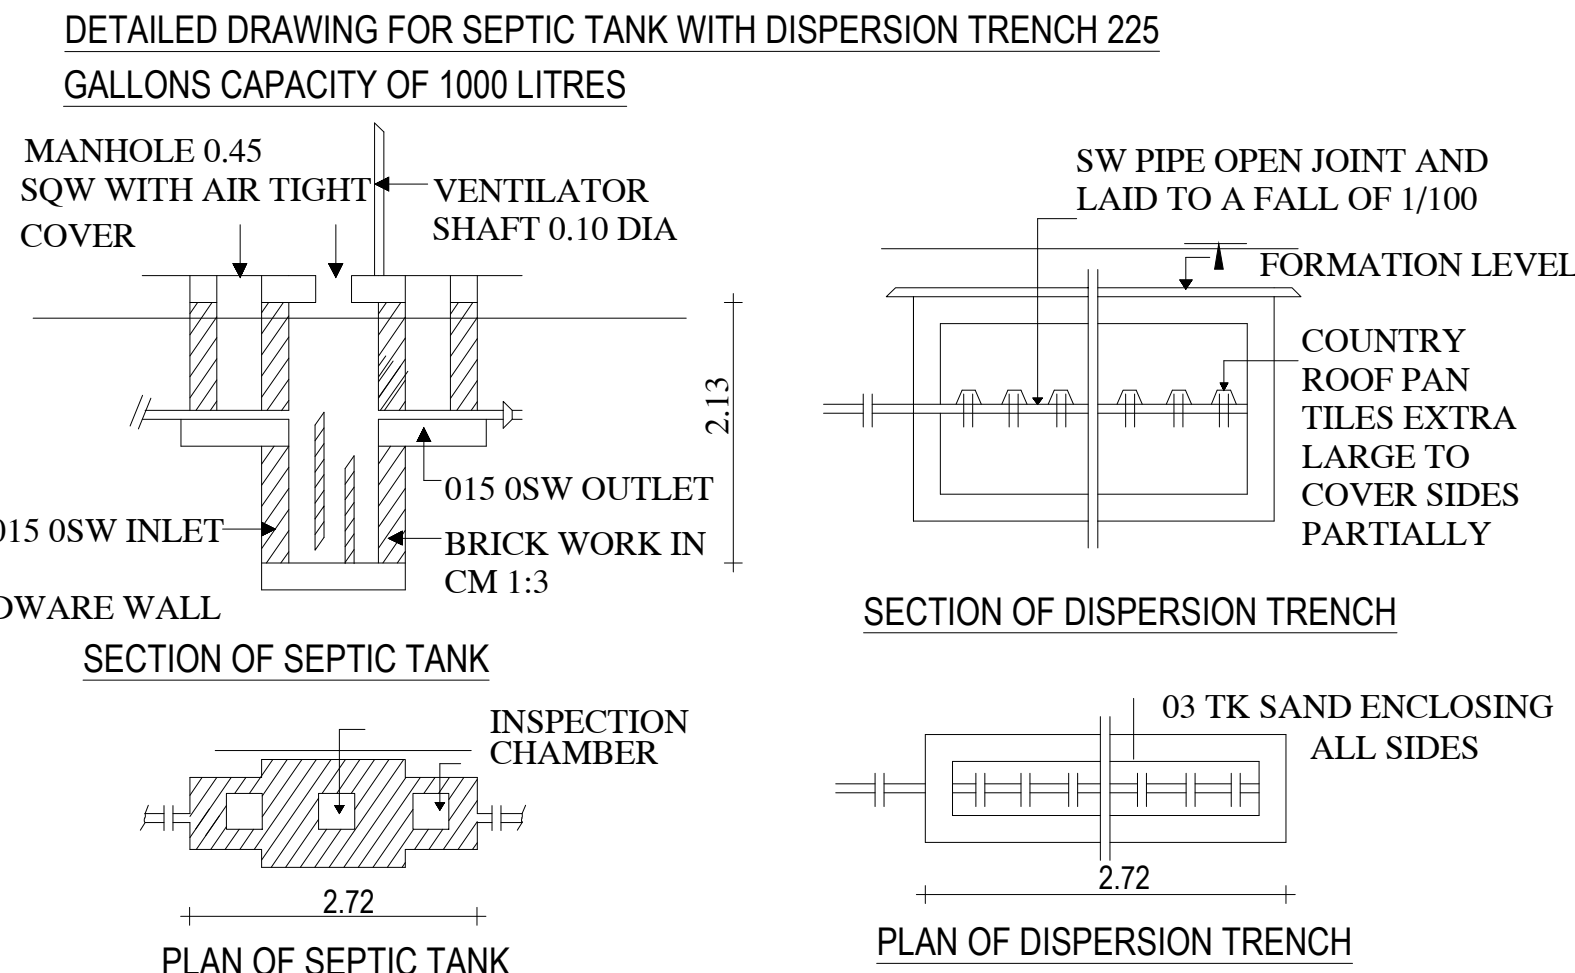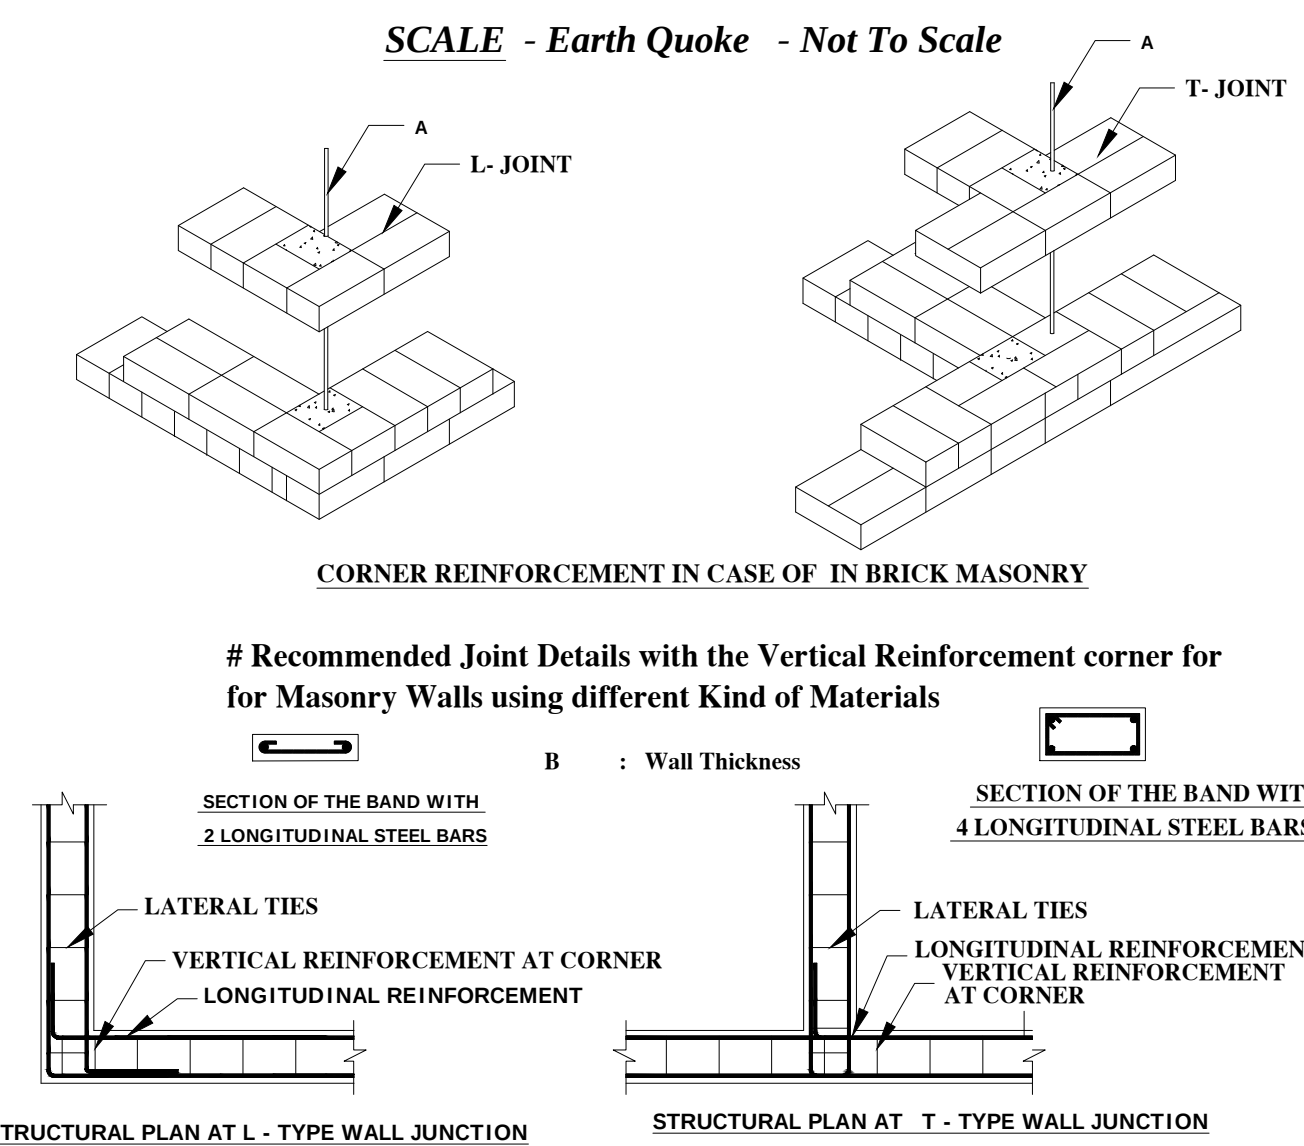

S. ANANDAKUMAR

Applicant

Er. S. RAJADURAI, D.C.R.E.,
(Registered Engineer)
CREATIVE ARCHITECT
4/10, Abl Complex, Near Bus Stop
Narasimmanaickenpalayam, Coimbatore-641 031
Cell : 98943 39206 Off : 80129 36402
Coimbatore LPA / RE / Gr-III / 002 / 2022

Registered Engineer